

TRANSMITTAL

to: Henry Miller
firm: DC Department of General Services
address: 1250 U St NW, 4th Floor
Washington, DC 20009
copies to:
from: Marisa (Brown) King (ISTUDIO)
project: DGS Emery House Renovation
project no: 17012
attachment:

date: 27.Nov.2019
phone: 202.698.7912


notes: **SK01 and Additional Bid Comments**

SK01 – Exterior Wall Section at Infill Areas, dated 27.Nov.2019, replaces detail 6/A503 – Typical Exterior Wall Section at Infill Areas.

Regards,



Marisa (Brown) King
ISTUDIO Architects

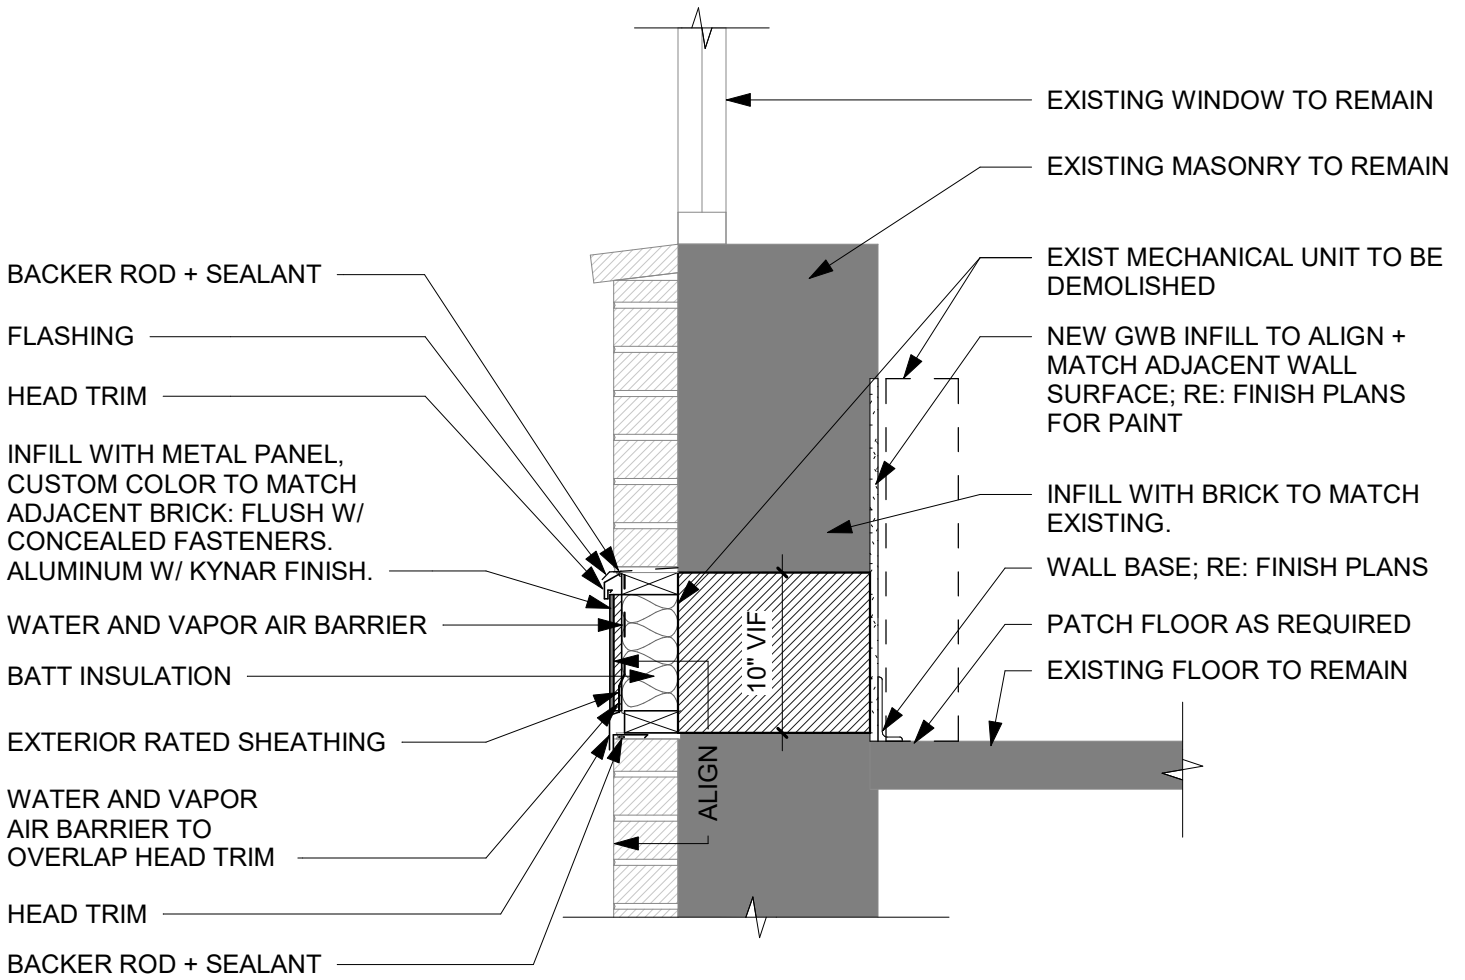

INVESTIGATIVE DEMOLITION REQUIRED TO CONFIRM/DETERMINE THE MAKEUP OF THE EXISTING WALL. INFILLED AREAS ARE TO MATCH EXISTING, INCLUDING WATERPROOFING, FLASHING + THERMAL INSULATION.

01 REV. TY. EXTERIOR WALL SECTION @ INFILL AREAS
 1" = 1'-0"

ISTUDIO
 ARCHITECTURE + DESIGN
 1605 Connecticut Ave 2F Washington DC 20009
 iSTUDIO architects.com 202.758.2037

**DGS EMERY HOUSE
 RENOVATION**
 1725 LINCOLN RD NE
 WASHINGTON, DC 20002

CONSTRUCTION DOCUMENTS

27 NOV 2019

ISSUE

SHEET NAME
 EXTERIOR WALL
 SECTION AT
 INFILL AREAS

SK01