


PLAN A

PLAN B

PLAN C

PLAN D

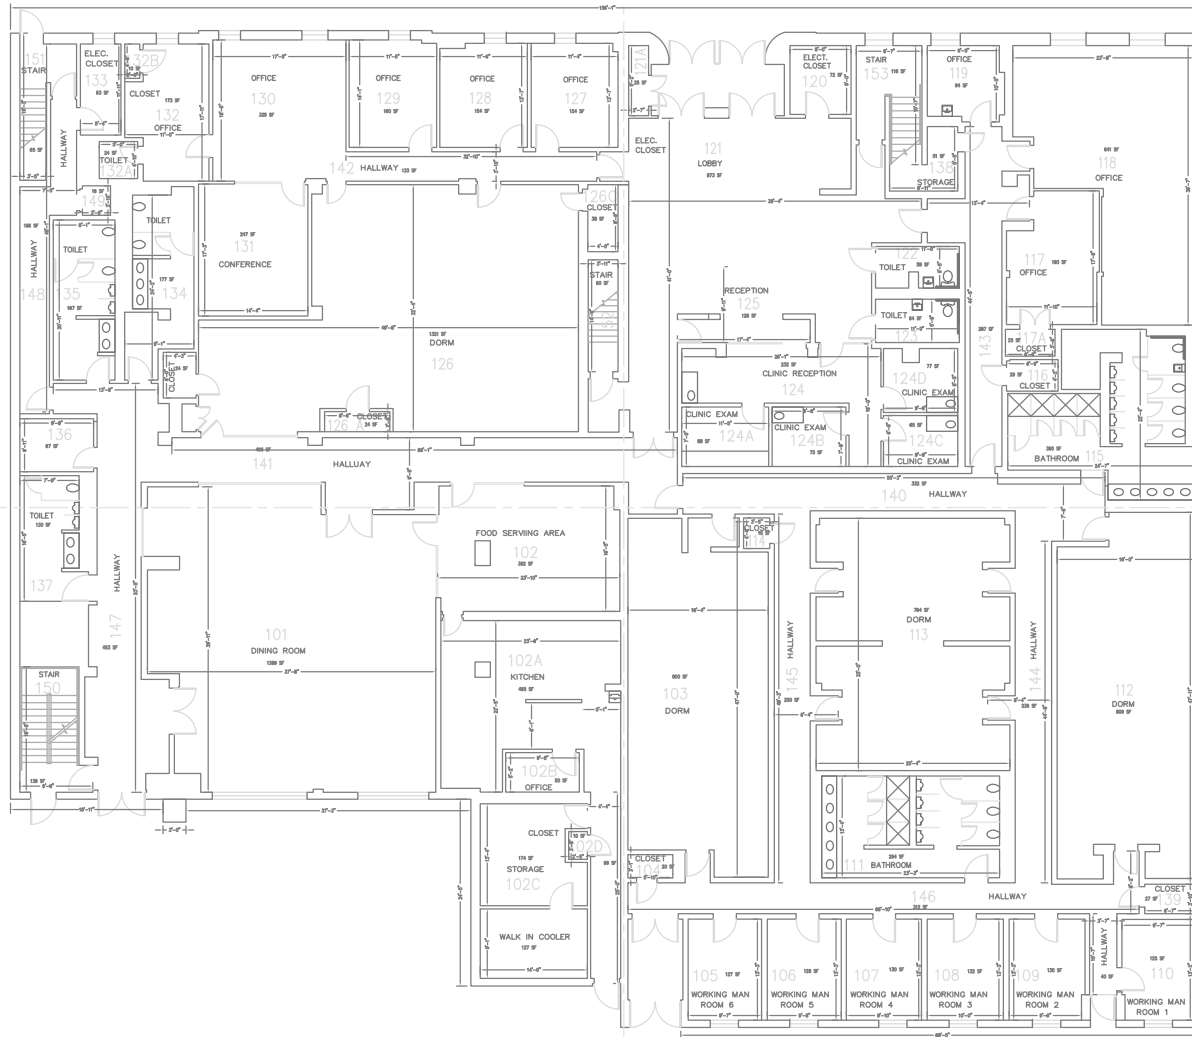

FIRST FLOOR PLAN
SCALE: 1/16" = 1'

GROSS FLOOR AREA = 18188 SF
NET RENTABLE AREA = 17455 SF




Project:
NEW YORK AVENUE SHELTER

Sheet No.:
1 OF 5

Sheet Title:
A-1

Description:
FIRST FLOOR

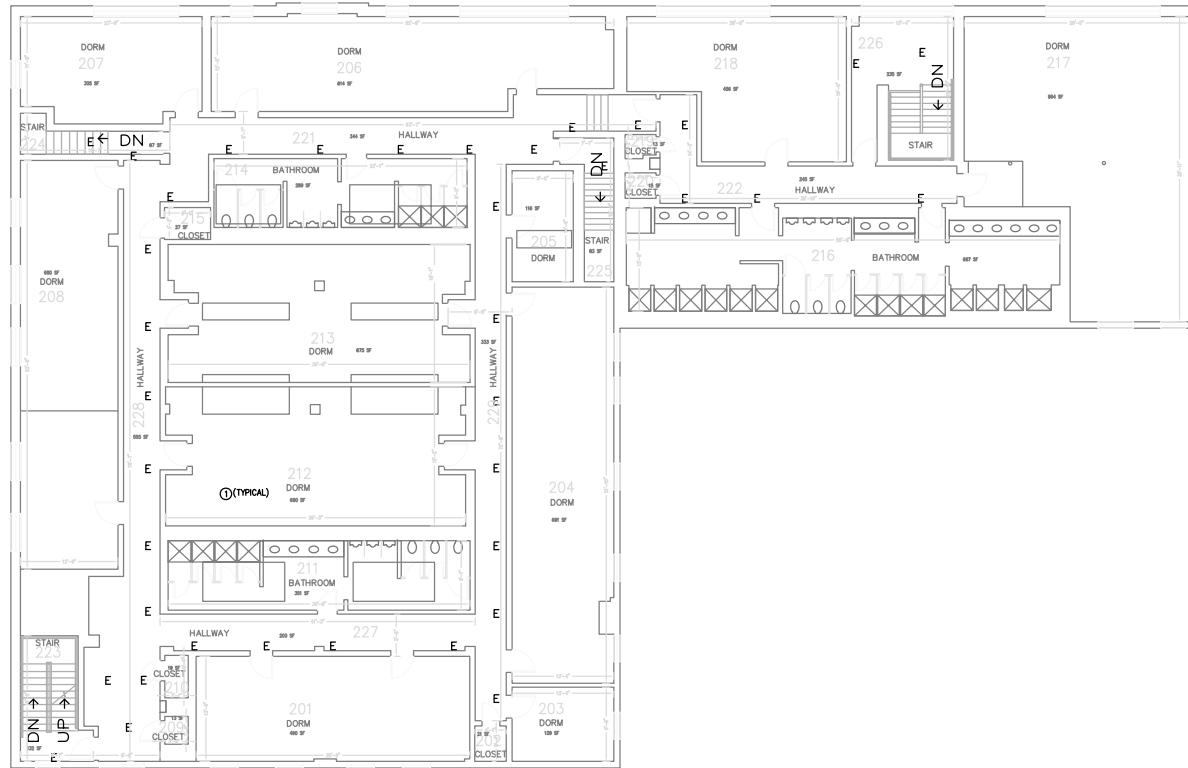

GROSS FLOOR AREA = 11140 SF
 NET RENTABLE AREA = 10467 SF

SECOND FLOOR PLAN

SCALE: 1/16" = 1'



FAITHFUL+GOULD CONSTRUCTIVE EXPERTISE	
Project: NEW YORK AVENUE SHELTER	
Sheet No.:	1 OF 1
Sheet Title:	E1.4
Description:	SECOND FLOOR PLAN -