


EXISTING CONDITIONS

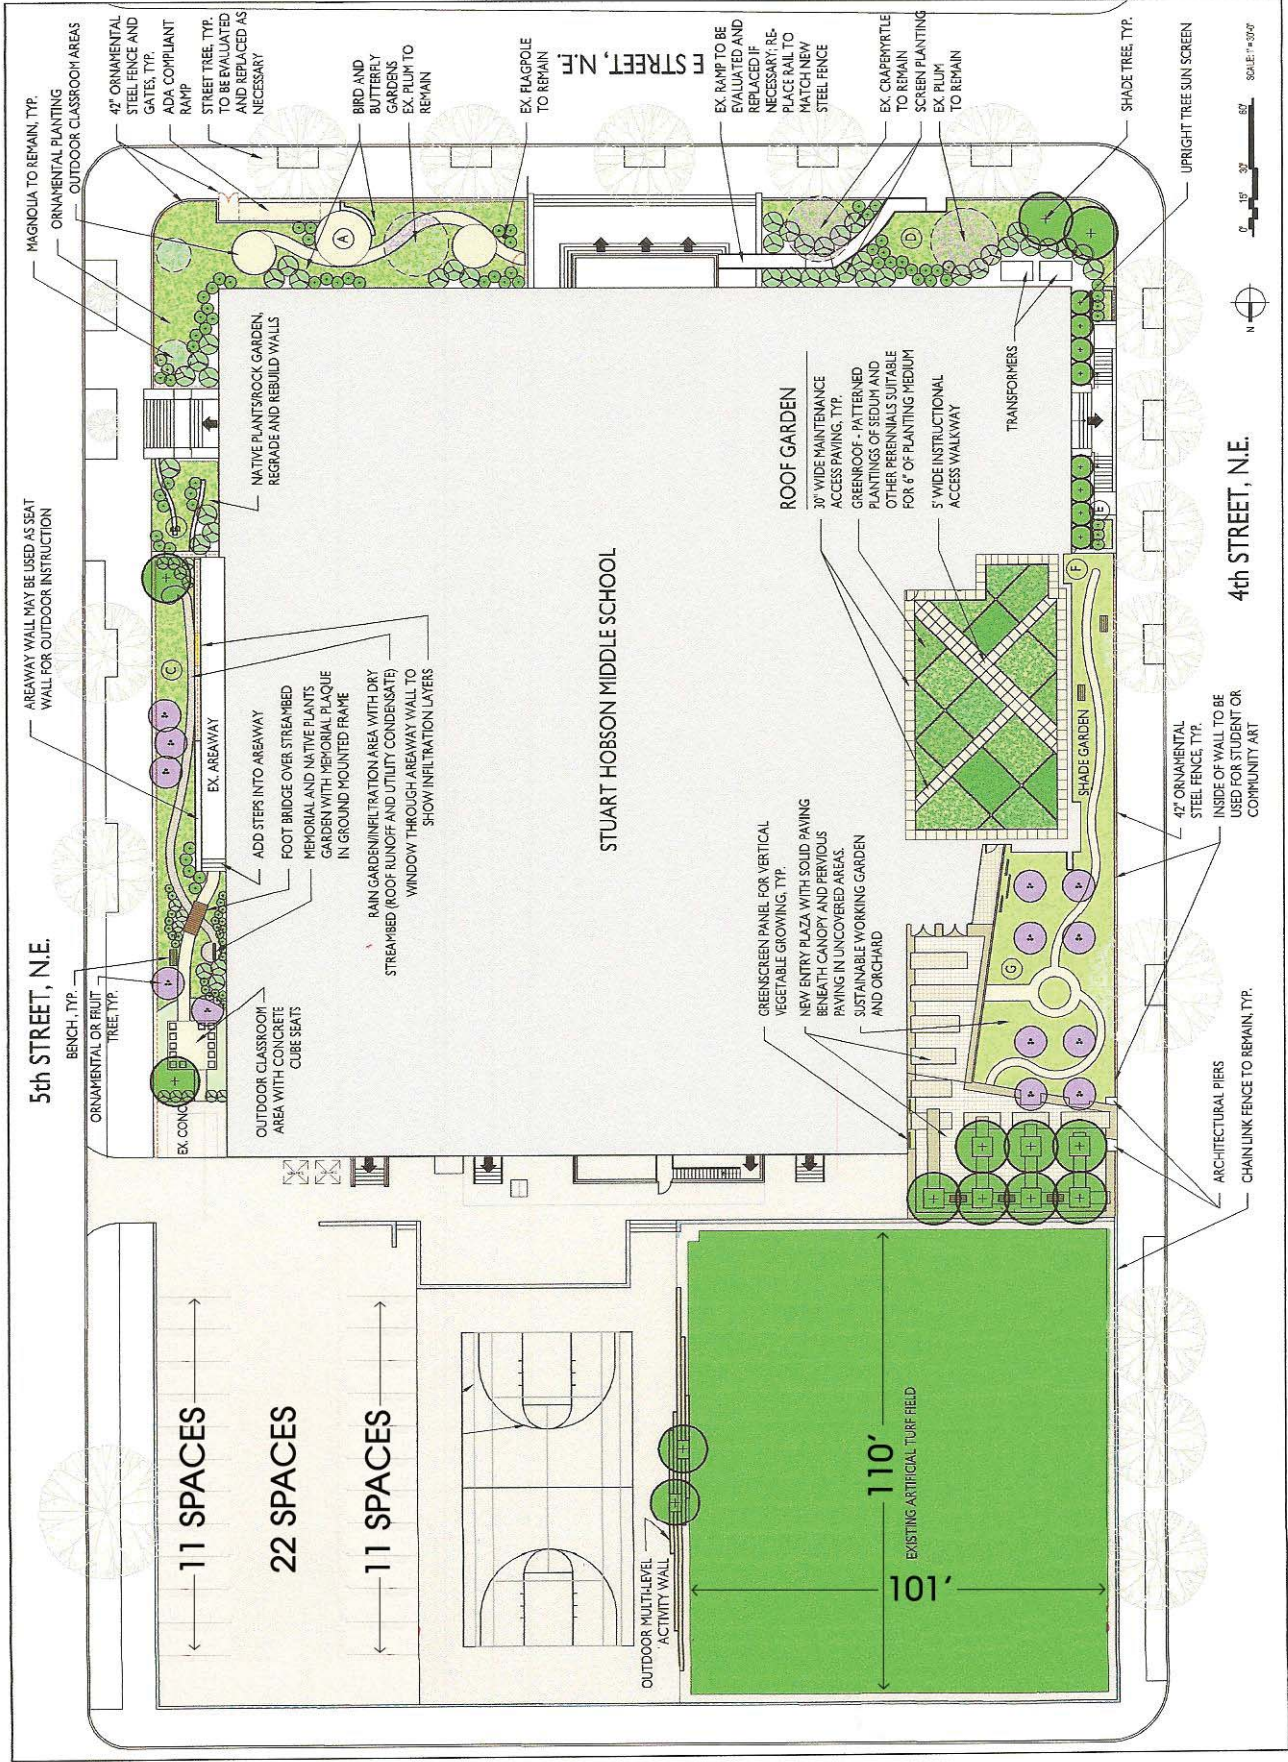

HG ARCHITECTS
2000 W. 10TH STREET, SUITE 100
DENVER, CO 80202

JORDAN HOBSON ARCHITECTS
1111 15TH AVENUE, SUITE 100
DENVER, CO 80202

LANDSCAPE ARCHITECT

DGS
DISTRICT OF COLUMBIA PUBLIC SCHOOLS

OWNER

STUART-HOBSON MIDDLE SCHOOL
410 E ST. NE
WASHINGTON D.C. 20002

PROJECT

REV PLAN


SUBMISSION: 2/25/2012 SCHEMATIC DESIGN
PROJECT NUMBER: 1111

Copyright © 2012
By Highgate Group Architects

MODERNIZED LANDSCAPE SITE PLAN
DRAWING TITLE

L-101
DRAWING NUMBER

ALTERNATE NO. 1

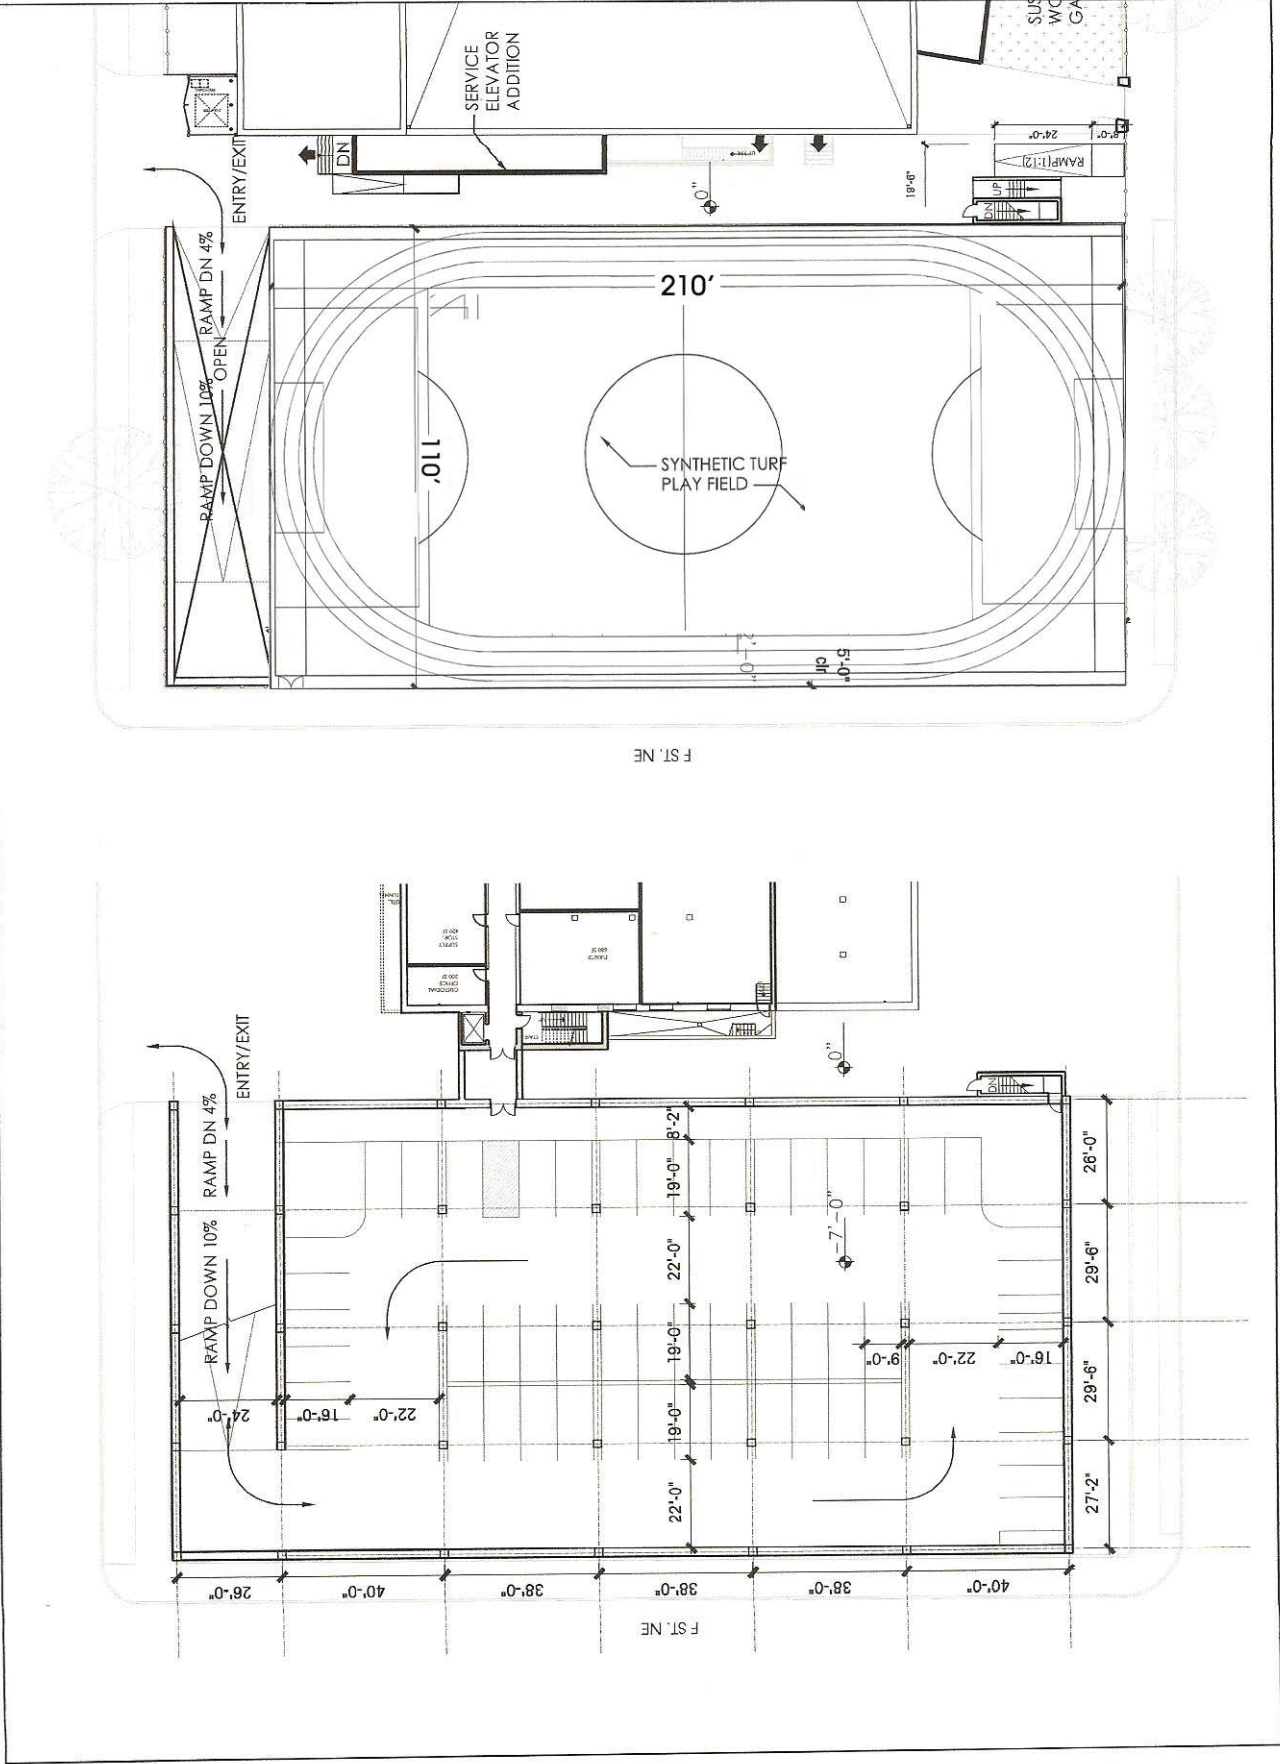

HIG
ARCHITECTS
2300 AVENUE M, WASHINGTON, DC 20002

DGS
DISTRICT OF COLUMBIA
PUBLIC SCHOOLS
OWNER

**STUART-HOBSON
MIDDLE SCHOOL**
410 E ST. NE.
WASHINGTON D.C. 20002

PROJECT


KEY PLAN

SUBMISSION: 2/7/2012 SCHEMATIC DESIGN
PROJECT NO: 1111
Copyright © 2012
By Hughes Group Architects


**ARCHITECTURAL
SITE PLAN
(ALTERNATE)**
DRAWING TITLE

A-051A
DRAWING NUMBER

ALTERNATE NO. 2

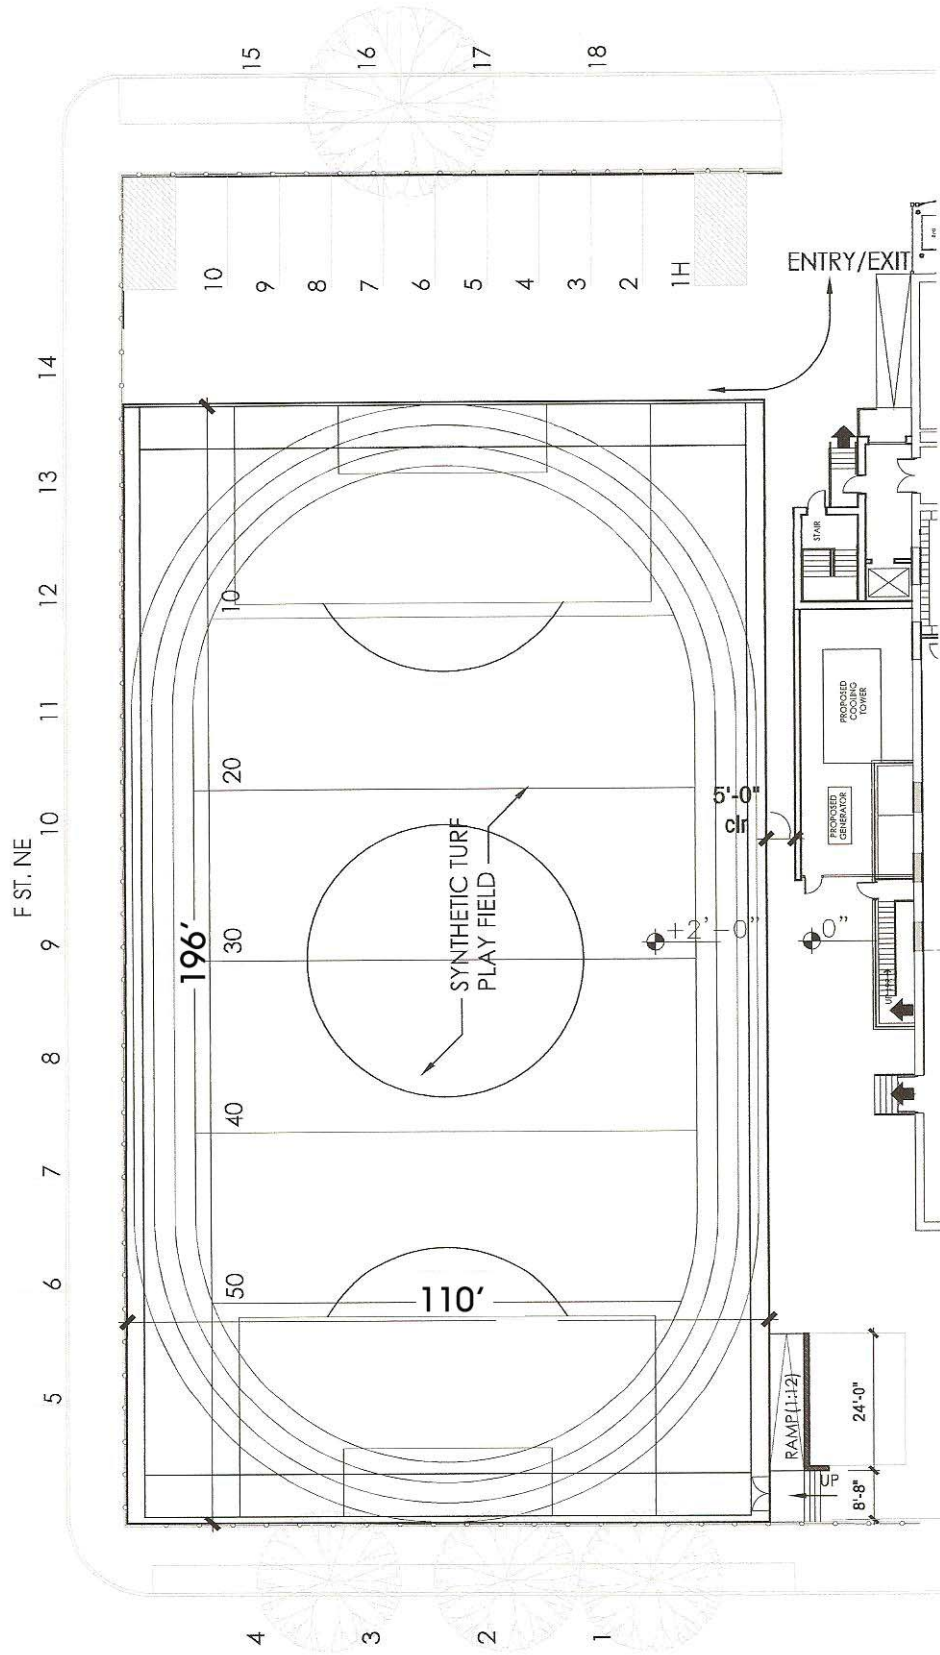

ALTERNATE NO. 3

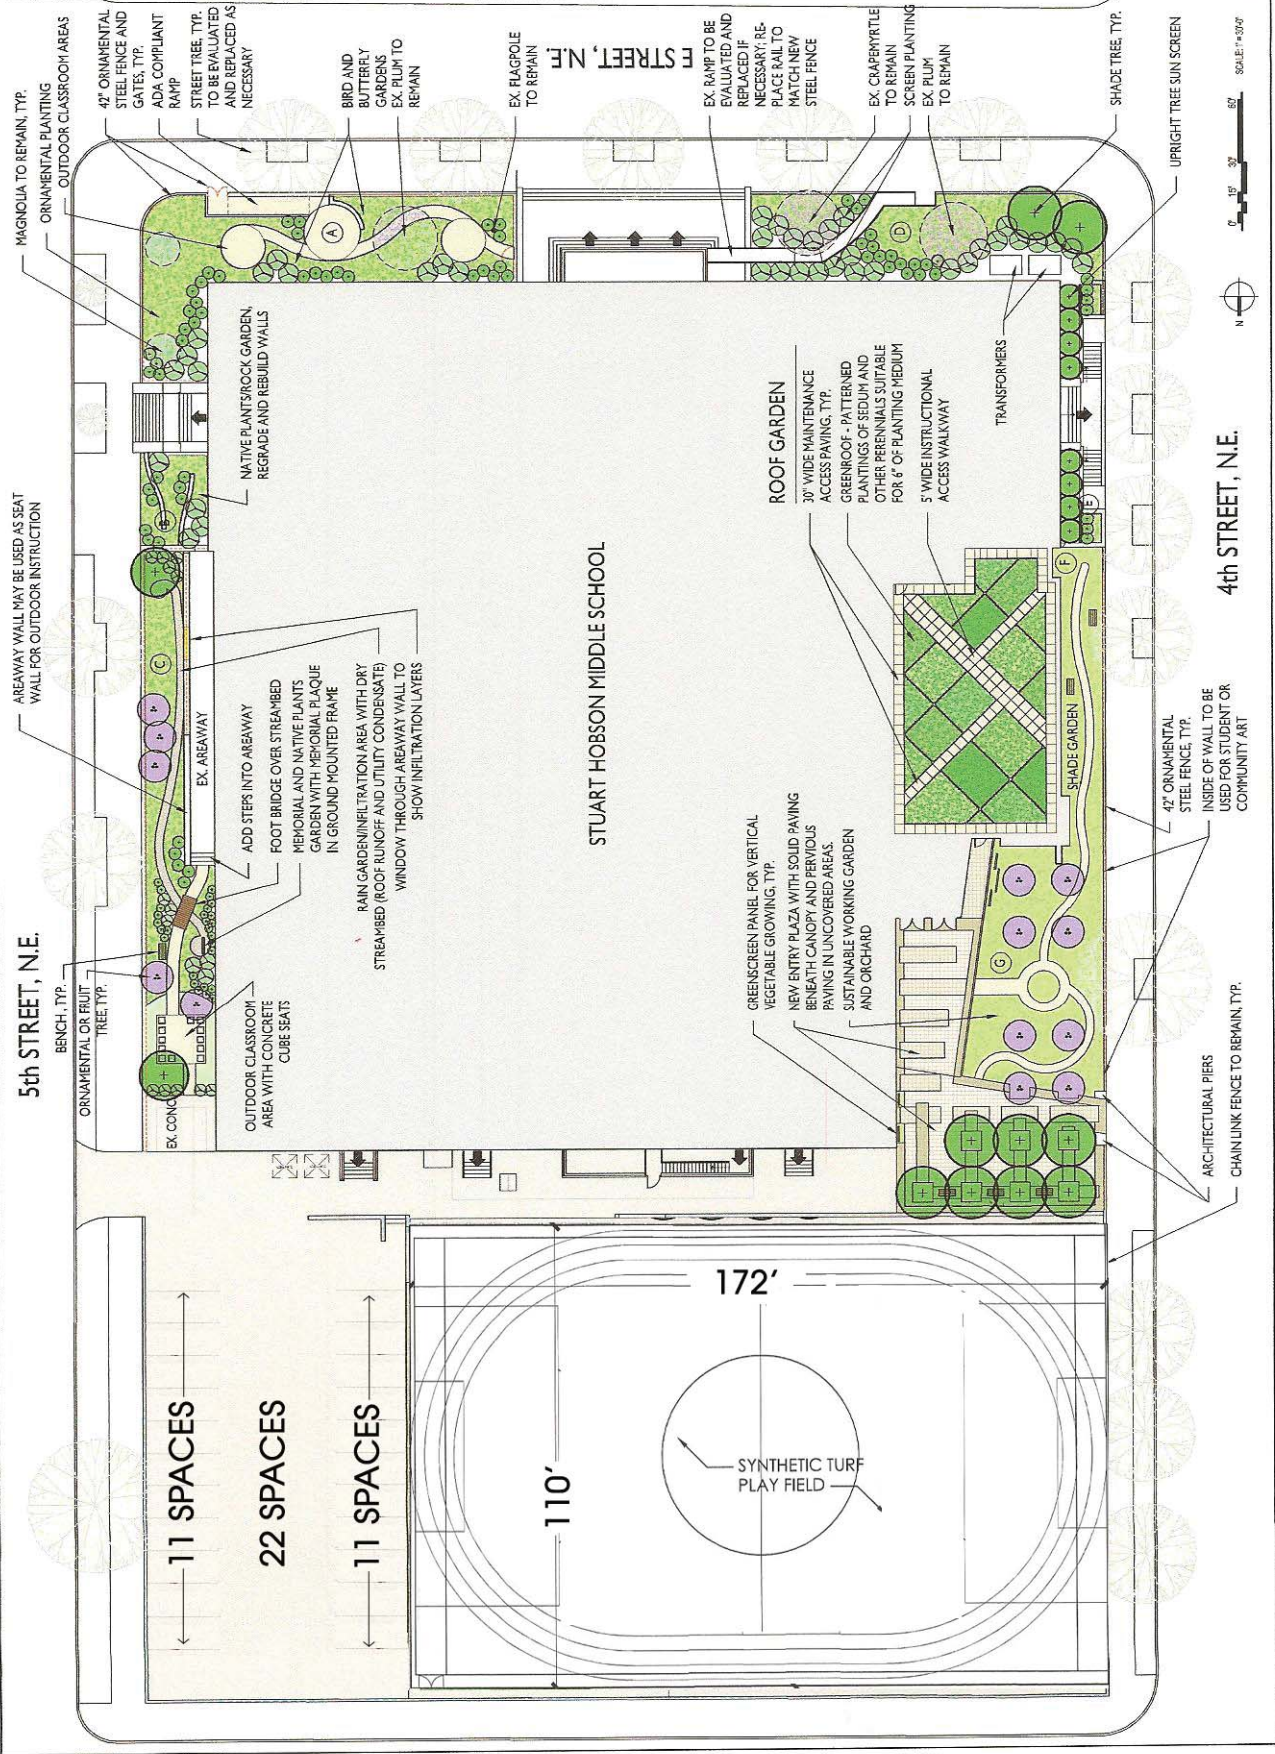

HG ARCHITECTS
2000 W. 10TH AVENUE, SUITE 100
DENVER, CO 80202

JORDAN HOBSON ARCHITECTS
1111 13TH AVENUE, SUITE 100
DENVER, CO 80202

LANDSCAPE ARCHITECT

DGS
DISTRICT OF COLUMBIA PUBLIC SCHOOLS

OWNER

STUART-HOBSON MIDDLE SCHOOL
410 E ST. NE
WASHINGTON D.C. 20002

PROJECT

REV PLAN

SUBMISSION: 2/29/2012 SCHEMATIC DESIGN
BY: HIGHLINE GROUP ARCHITECTS

Copyright © 2012
By Highline Group Architects

MODERNIZED LANDSCAPE SITE PLAN
DRAWING TITLE

L-101
DRAWING NUMBER



4th STREET, N.E.

5th STREET, N.E.

STUART HOBSON MIDDLE SCHOOL

110'

172'

11 SPACES

22 SPACES

11 SPACES

SYNTHETIC TURF PLAY FIELD

MAGNOLIA TO REMAIN, TYP.

ORNAMENTAL PLANTING OUTDOOR CLASSROOM AREAS

42" ORNAMENTAL STEEL FENCE AND GATES, TYP.

ADA COMPLIANT RAMP

STREET TREE, TYP. TO BE EVALUATED AND REPLACED AS NECESSARY

BIRD AND BUTTERFLY GARDENS EX. PLUM TO REMAIN

EX FLAGPOLE TO REMAIN

EX RAMP TO BE EVALUATED AND REPLACED IF NECESSARY; REPLACE RAIL TO MATCH NEW STEEL FENCE

EX CRAPMYRTLE TO REMAIN

SCREEN PLANTING EX PLUM TO REMAIN

SHADE TREE, TYP.

UPRIGHT TREE SUN SCREEN

AREAWAY WALL MAY BE USED AS SEAT WALL FOR OUTDOOR INSTRUCTION

ORNAMENTAL OR FRUIT TREE, TYP.

BENCH, TYP.

EX. CONG.

OUTDOOR CLASSROOM AREA WITH CONCRETE CUBE SEATS

NATIVE PLANT/ROCK GARDEN, REGRADE AND REBUILT WALLS

ADD STEPS INTO AREAWAY

FOOT BRIDGE OVER STREAMBED

MEMORIAL AND NATIVE PLANTS GARDEN WITH MEMORIAL PLAQUE IN GROUND MOUNTED FRAME

RAIN GARDEN/INFILTRATION AREA WITH DRY STREAMBED (ROOF RUNOFF AND UTILITY CONDENSATE) WINDOW THROUGH AREAWAY WALL TO SHOW INFILTRATION LAYERS

ROOF GARDEN

30' WIDE MAINTENANCE ACCESS PAVING, TYP.

GREEN ROOF - PATTERNED PLANTINGS OF SEDUM AND OTHER PERENNIALS SUITABLE FOR 4' X 6' PLANTING MEDIUM

5' WIDE INSTRUCTIONAL ACCESS WALKWAY

TRANSFORMERS

SHADE GARDEN

NEW ENTRY PLAZA WITH SOLID PAVING BENEATH CANOPY AND PERVIOUS PAVING IN UNCOVERED AREAS.

SUSTAINABLE WORKING GARDEN AND ORCHARD

GREENSCREEN PANEL FOR VERTICAL VEGETABLE GROWING, TYP.

ARCHITECTURAL PIERS

CHAIN LINK FENCE TO REMAIN, TYP.

42" ORNAMENTAL STEEL FENCE, TYP.

INSIDE OF WALL TO BE USED FOR STUDENT OR COMMUNITY ART