



**DRAFT**

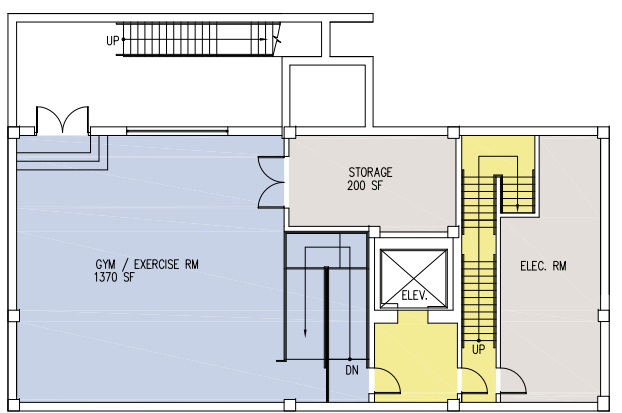

BASEMENT PLAN  
SCALE 1/16" = 1'-0"

Watkins Space Key	
<span style="display:inline-block; width:10px; height:10px; background-color:lightblue;"></span>	Classrooms
<span style="display:inline-block; width:10px; height:10px; background-color:lightpurple;"></span>	Administrative
<span style="display:inline-block; width:10px; height:10px; background-color:lightgreen;"></span>	Media & Technology
<span style="display:inline-block; width:10px; height:10px; background-color:lightgrey;"></span>	Custodian / Support
Common Space	
<span style="display:inline-block; width:10px; height:10px; background-color:yellow;"></span>	Corridor & Commons

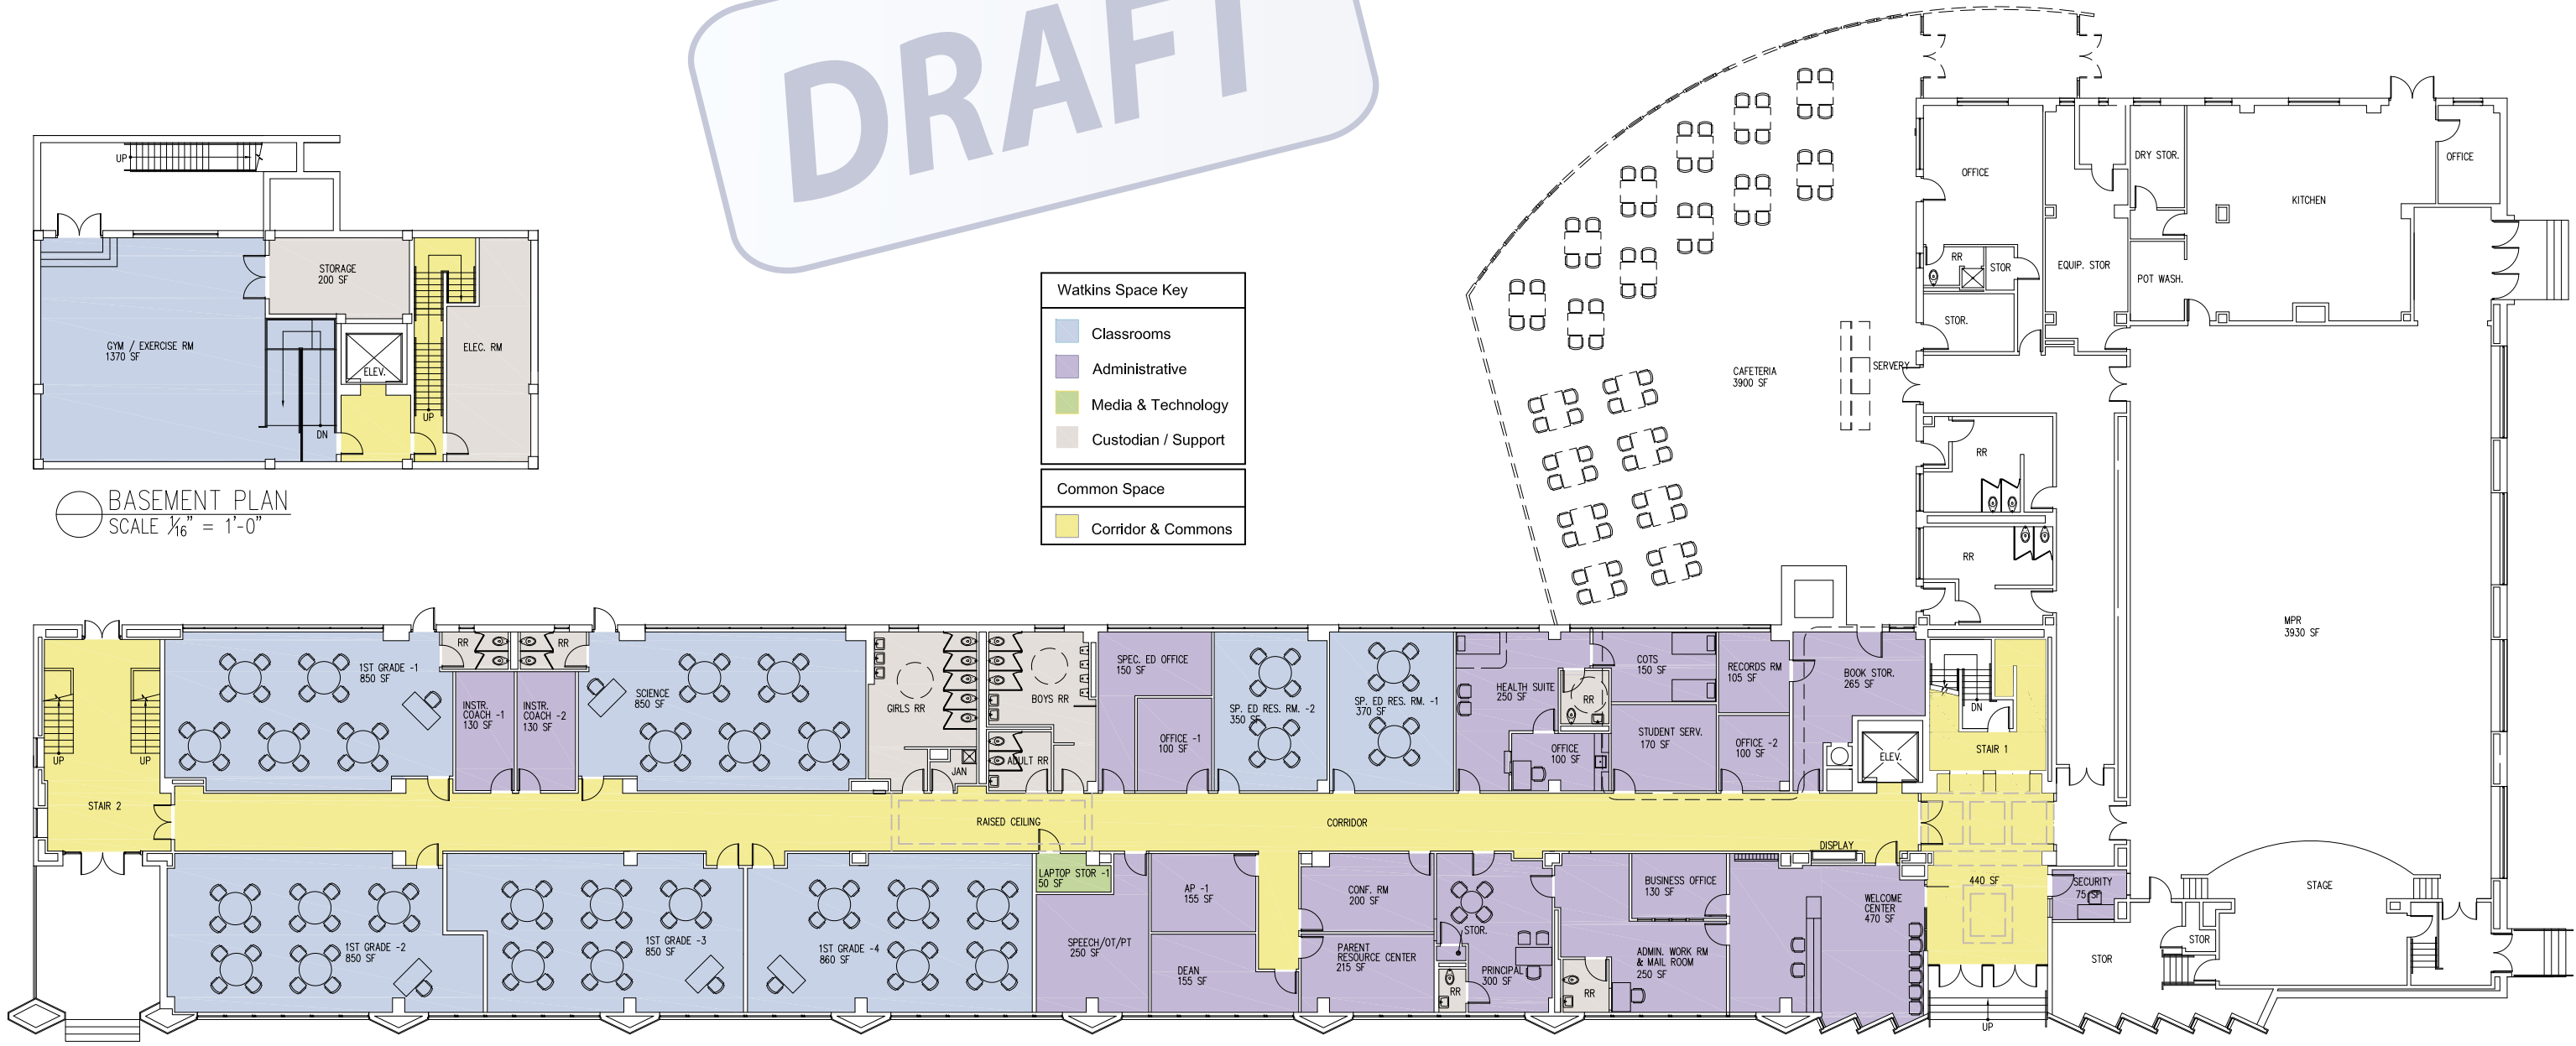


FIRST FLOOR PLAN  
SCALE 1/16" = 1'-0"

Option 1

**DRAFT**

Watkins Space Key	
<span style="display:inline-block; width:10px; height:10px; background-color:lightblue;"></span>	Classrooms
<span style="display:inline-block; width:10px; height:10px; background-color:lightpurple;"></span>	Administrative
<span style="display:inline-block; width:10px; height:10px; background-color:lightgreen;"></span>	Media & Technology
<span style="display:inline-block; width:10px; height:10px; background-color:lightgrey;"></span>	Custodian / Support
Common Space	
<span style="display:inline-block; width:10px; height:10px; background-color:yellow;"></span>	Corridor & Commons

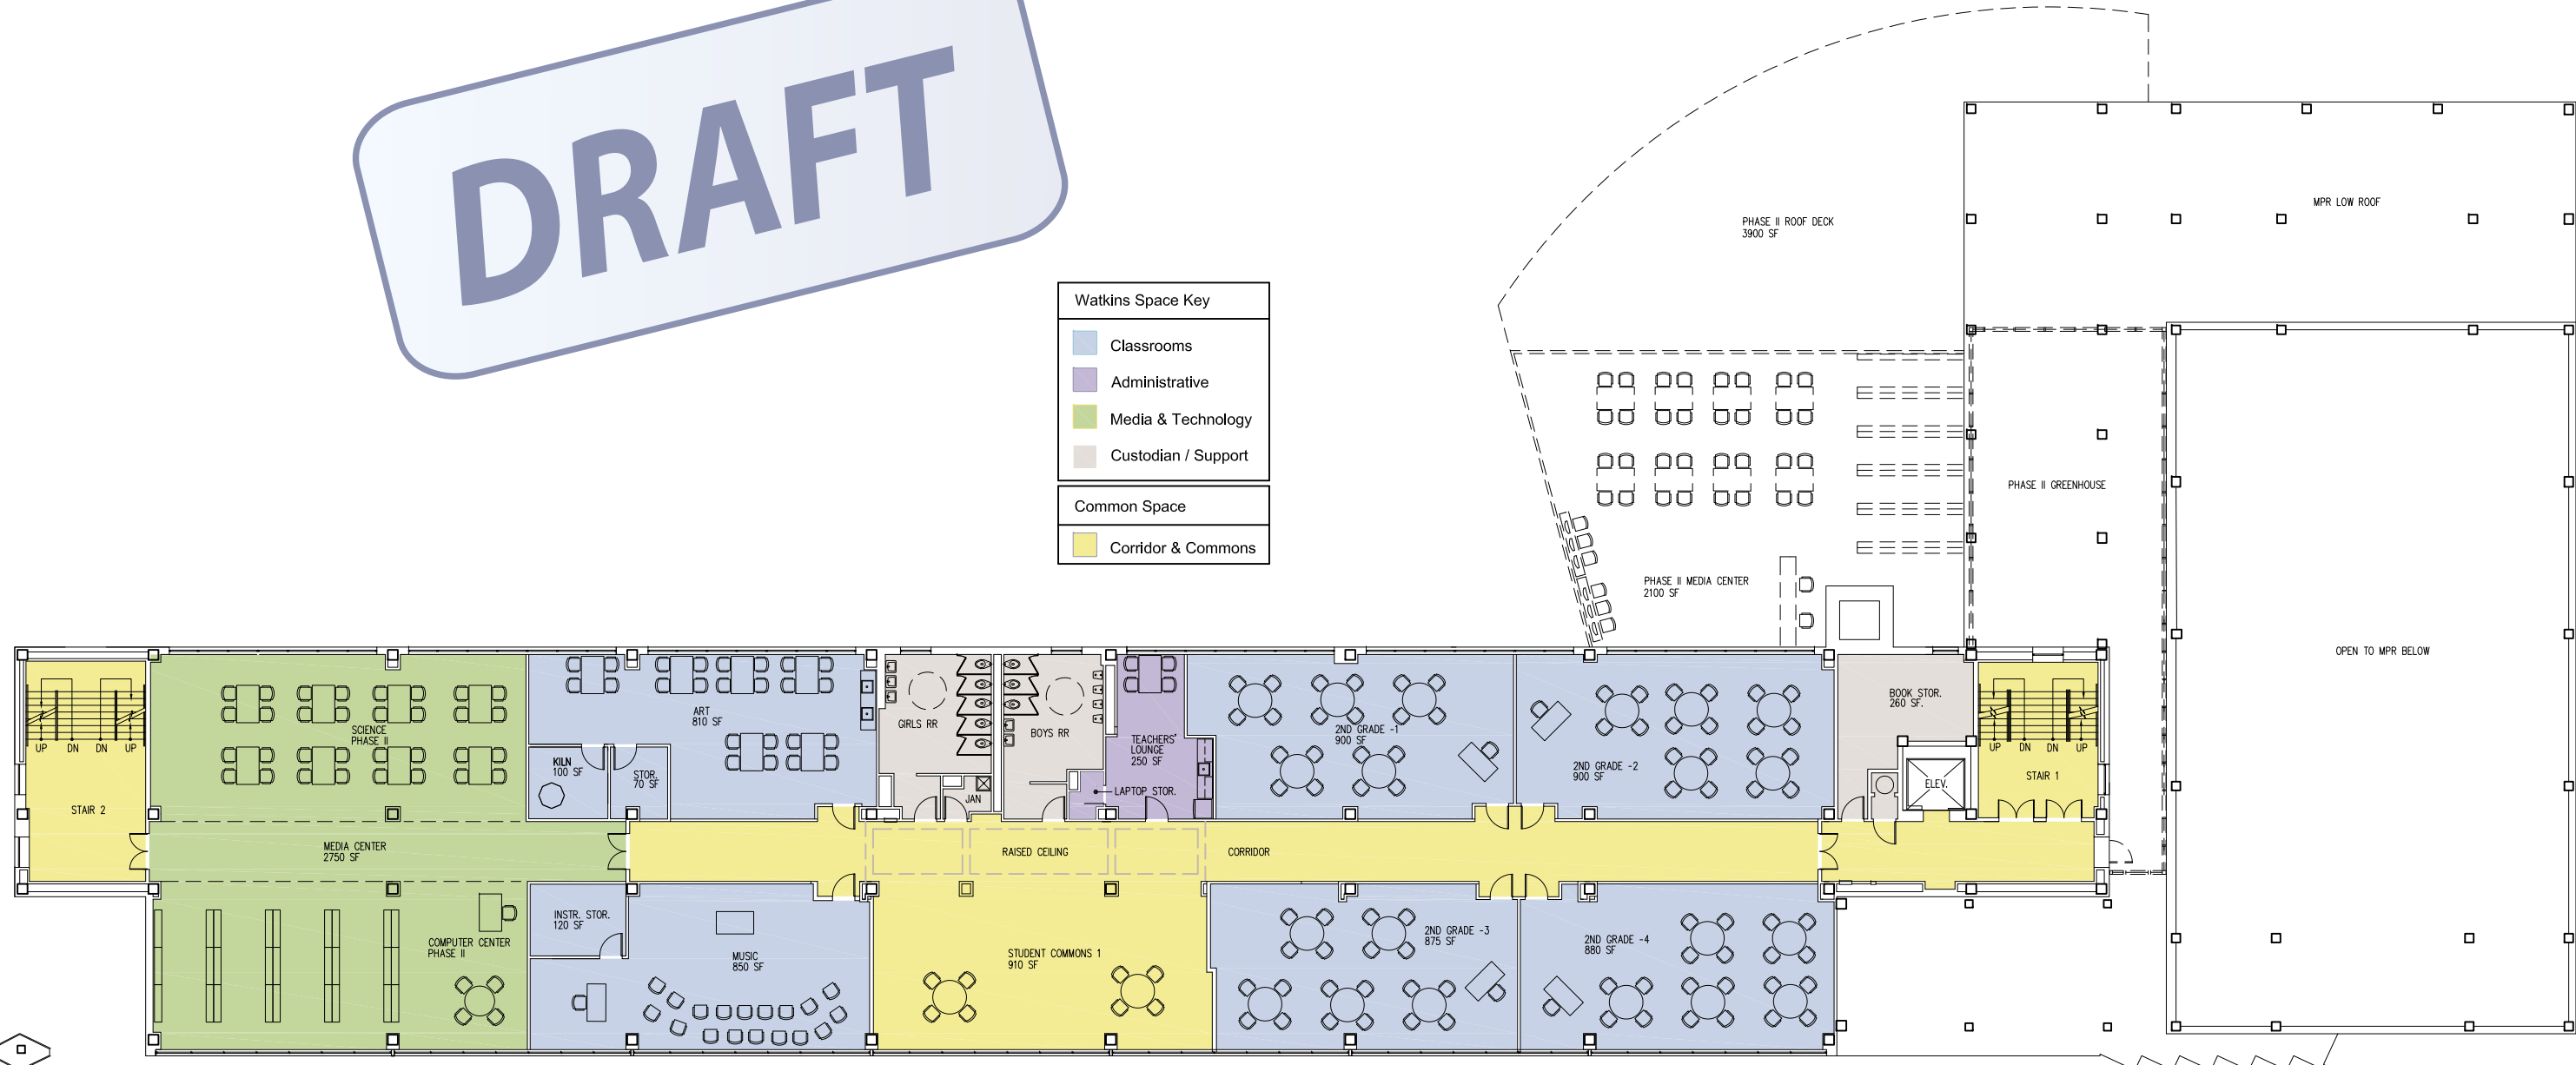


SECOND FLOOR PLAN  
SCALE 1/16" = 1'-0"

Option 1

**DRAFT**

Watkins Space Key	
<span style="display:inline-block; width:15px; height:10px; background-color:lightblue;"></span>	Classrooms
<span style="display:inline-block; width:15px; height:10px; background-color:lightpurple;"></span>	Administrative
<span style="display:inline-block; width:15px; height:10px; background-color:lightgreen;"></span>	Media & Technology
<span style="display:inline-block; width:15px; height:10px; background-color:lightgrey;"></span>	Custodian / Support
Common Space	
<span style="display:inline-block; width:15px; height:10px; background-color:yellow;"></span>	Corridor & Commons

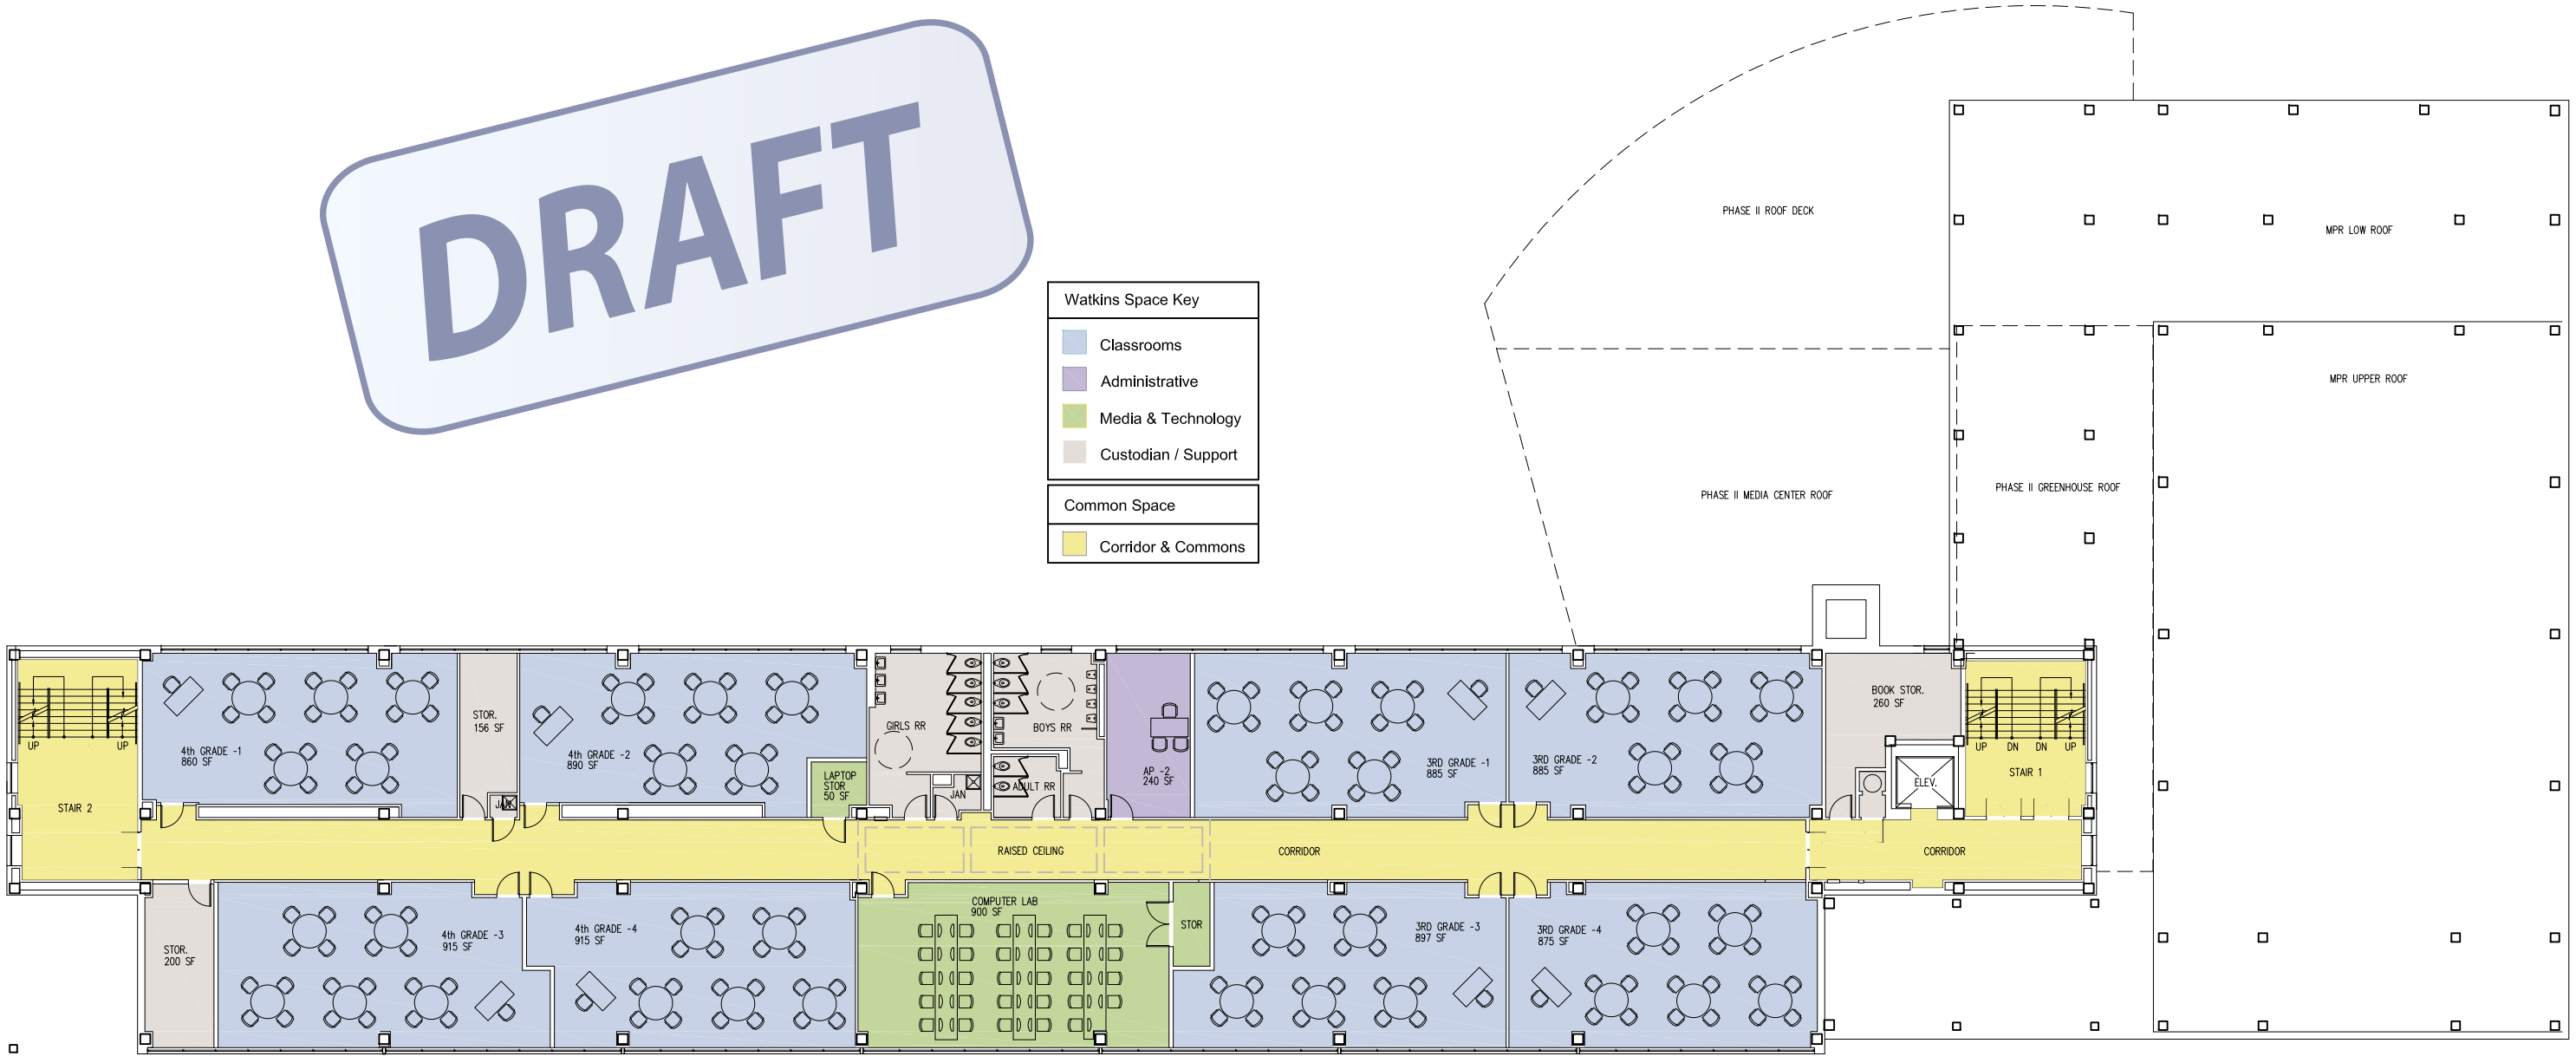


THIRD FLOOR PLAN  
SCALE 1/16" = 1'-0"

Option 1

**DRAFT**

Watkins Space Key	
<span style="display:inline-block; width:10px; height:10px; background-color:lightblue;"></span>	Classrooms
<span style="display:inline-block; width:10px; height:10px; background-color:lightpurple;"></span>	Administrative
<span style="display:inline-block; width:10px; height:10px; background-color:lightgreen;"></span>	Media & Technology
<span style="display:inline-block; width:10px; height:10px; background-color:lightgrey;"></span>	Custodian / Support
Common Space	
<span style="display:inline-block; width:10px; height:10px; background-color:yellow;"></span>	Corridor & Commons

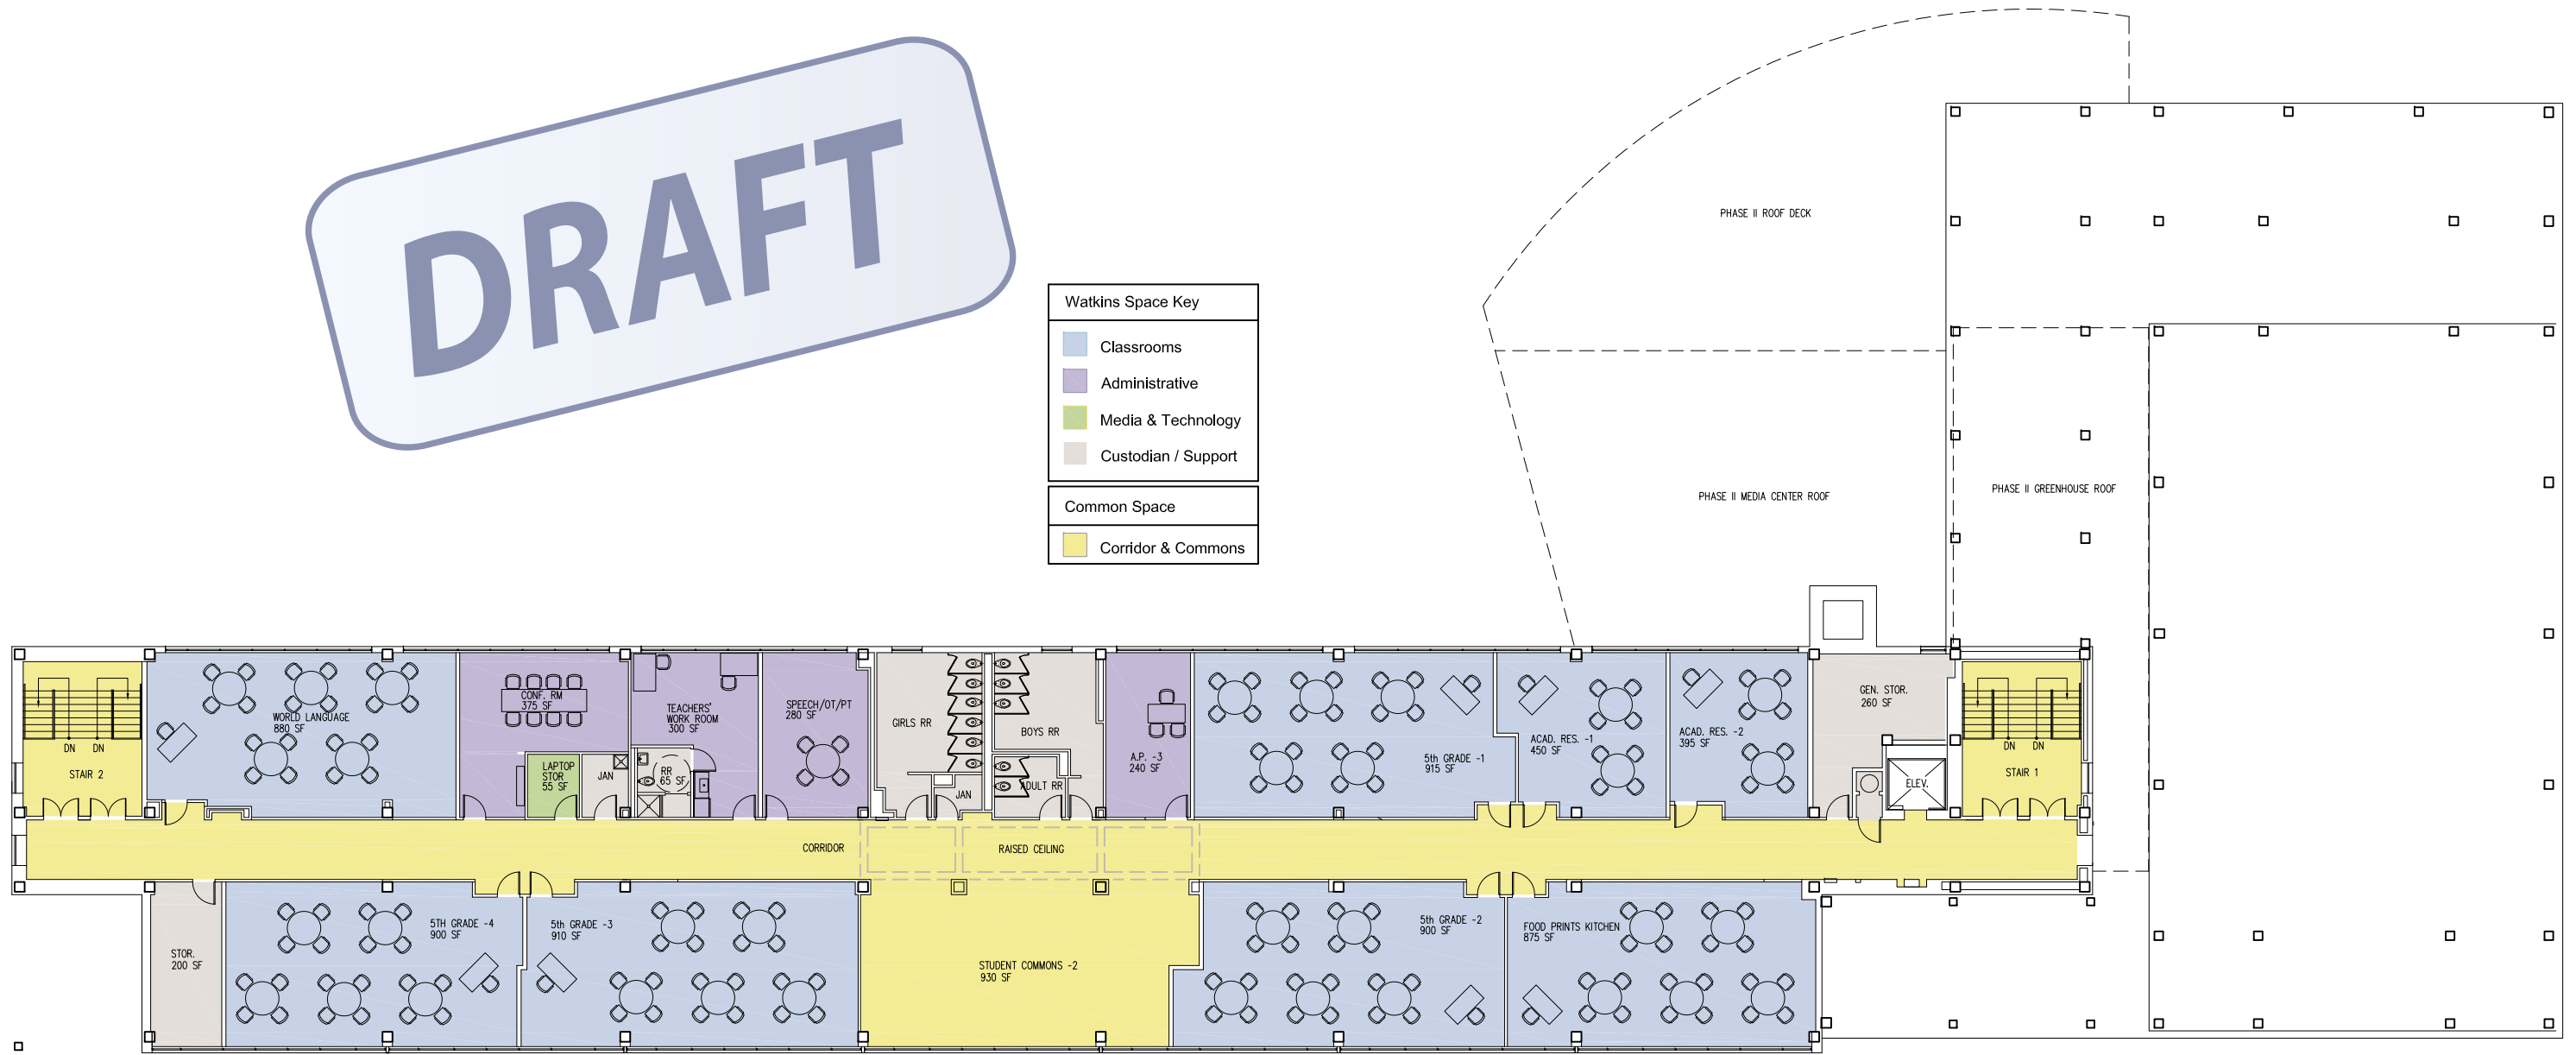

FOURTH FLOOR PLAN  
 SCALE 1/16" = 1'-0"

Option 1