

GOVERNMENT OF THE DISTRICT OF
COLUMBIA DEPARTMENT OF GENERAL
SERVICES



INVITATION FOR BID (IFB)

CONSTRUCTION SERVICES FOR ENGINE HOUSE NO. 8 RENOVATIONS AND
UPGRADES

Solicitation Number: DCAM-19-CS-IFB-0012

Addendum No. 3

Issued: June 14, 2019

This Addendum No. 3 is being issued and is effective as of the date shown above. Except as modified hereby, the Invitation for Bid (IFB) remains unmodified.

Item #1: Attachment J1 - Scope of Work/Drawings & Specifications for Engine House 8:
Attachment J1 - Scope of Work/Drawings & Specifications for Engine House 8 has been updated as per revision dated June 13, 2019 – See attached (**Exhibit 1**).

By: _____

Franklin Austin, CPPB, CPM
Contracting Officer

Date: _____

6/14/2019

- End of Addendum No. 3

EXHIBIT 1

**SCOPE OF WORK/ DRAWINGS & SPECIFICATIONS FOR ENGINE HOUSE NO. 8
(ATTACHMENT J1)**

[ATTACHMENT WILL APPEAR ON THE FOLLOWING PAGE]

**Engine House 8
Attachment J.1**

Attachment J.1

SOW -Standard Work Requirement (SWR) and Specific Room Requirement (SRR)

The Contractor shall complete the following Standard Work Requirements (SWR) for all individual rooms where construction activities are noted to occur.

- (a) Salvage and re-use/re-mount any existing ceiling speakers, WAP.
- (b) Salvage and re-use/clean existing sprinkler heads; replace escutcheons
- (c) Salvage and re-use/re-mount existing fire alarm devices AND SMOKE DETECTORS. REPLACE BATTERIES OF ALL (15) SMOKE DETECTORS NOT CEILING HARDWIRED.
- (d) Salvage for re-use/re-mount all wall hung items (i.e. Artwork, pictures, white boards, etc.) prior to painting walls.
- (e) Demo and dispose of drop ceiling grid and tile
- (f) Demo and dispose of existing light fixtures
- (g) Demo and dispose of existing HVAC diffusers and registers
- (h) Furnish and install new 2' x 4' drop ceiling grid and tile **WHERE ONE EXISTS OR IF SPECIFICALLY ADDED IN SRR. CEILING GRID TO BE ARMSTRONG PRELUDE XL 15/16" EXPOSED TEE; WHITE. CEILING TILE TO BE ARMSTRONG MODEL 280 PLAIN WHITE IN GENERAL AREAS. IN KITCHEN/BATHROOMS/WET AREAS (UNLESS HARD CEILING). ARMSTRONG MODEL 672 TO BE USED. WHITE IS COLOR FOR ALL CEILING TILES.**
 - 1. New ACT installation must return all existing and new interrelated items (sprinkler heads, speakers, etc.) to practically the same locations as presently found
 - 2. Functionality is not to be impaired during or after construction
 - 3. Ceiling height shall accommodate new recessed light fixtures, coordinate in the field. Contractor to seek DGS PM approval of existing ceiling height changes before proceeding with the work. Any rework for failure to seek DGS PM approval first will be at Contractor's expense.
 - 4. Contractor shall make accommodations in their scope of work for lowering, modifying and adjusting existing duct work supply, return, exhaust drops to new ceiling heights
- (i) Furnish and install new 2' x 4' recessed LED light fixtures, the Contractor is responsible for a 1 to 1 light fixture replacement in the rooms that are part of this project, a reflected ceiling plan will not be provided. LED lights must be able to be dimmable.
- G) Furnish and install new HVAC diffusers and registers, the Contractor is responsible for a 1 to 1 register replacement in the rooms that are part of this project, a reflected ceiling plan will not be provided. Contractor responsible for making sure all diffusers and registers are connected to ducts in final installations.
 - 1. Relocation of ductwork if necessary, to maintain the proper supply and return requirements, this includes lowering the elevation of the registers to fall in line with the new ceiling grid elevation, as needed
- (k) Furnish and install (1) coat primer and (2) coats finish paint on all walls and hard ceilings
 - 1. For hard walls and ceilings, skim & patch prep for paint to include any existing conditions and holes created during demolition
 - 2. For emu walls, fills cracks before painting.

- (1) Furnish and install new (1) coat primer (shop applied) and (2) coats of direct to metal finish paint to doors & frames
- (m) Furnish and install one trash can and one recycle can in each room; Kitchen, Sitting/Dining, and Lockers.
- (n) For existing VCT flooring to remain or new VCT flooring installations, Contractor to include stripping of existing floor wax and installation of (3) coats applications of wax/sealer.
- (o) Where new doors are called to be installed, Contractor to Furnish & Install new commercial metal door frames, metal doors, hardware, closures, silencers and kick-plates. Prep doors as required for electronic strikes, card readers, etc. if called out.
 - 1. Furnish & install Best hardware on all new keyed doors with small format interchangeable cores and keys. It is the Contractors responsibility to coordinate keying and biting requirements with DOS/Facility. With each new keyway (3) keys should be provided to DOS/Facility.
- (p) Where new Access Control devices are called to be installed (**SEE SECTION SRR**):
 - 1. Card reader (1 card reader per door) - Card readers must support legacy FACILITY cards, new FACILITY cards, and be FIPS-201 complaint. Provide and install GE multitechnology transition readers that are APL approved.
 - 2. Manufacturer: GE Multitechnology Transition Readers APL Approved (no exceptions)
 - 3. Request to exit motion sensor- specifically designed for detecting exiting through a door from the secure area to a non-secure area. Include built-in timers (up to 60 second adjustable timing), door monitor with sounder alert, internal vertical pointability coverage, 12VDC or 24VDC power and selectable relay trigger with fail safe/fail secure modes.
 - 4. Manufacturer: Detection Systems DS-160 or approved equal
 - 5. Door position switch - Door position magnetic reed contact switches specifically designed for use in commercial door applications. On recessed models the contact and magnetic housing snap - lock into a 1" diameter hole. Provide SPDT, N/O switches with optional Rare Earth Magnet installation on steel doors with flush top channels.
 - 6. Manufacturer: Sentrol or approved equal
 - 7. Electronic strike
 - 8. HES, Securitron, Schlage, or approved equal
 - 9. Contractors scope is inclusive of all cabling, integration and coordination related to electronic access control
 - 10. Contractor shall be responsible for furnishing and installing all additional hardware for complete operation of the door to include bottom strike, top strike, closures, hinges, pivots, flush bolts, kick plates, armor plates, overhead stops and holders, seals and gaskets, thresholds, silencers, wall bumpers, floor mounted stops and small format interchangeable cores
 - 11. Three (3) keys shall be provided with each keyway

- (q) HVAC PM & Maintenance - Contractor will be responsible for the PM of ALL HVAC equipment on site (**SEE ATTACHMENT J.1.x MECHANICAL SCHEDULE**) including:
- o Duct cleaning
 - o Belt Change
 - o Filter Change
 - o Chemical cleaning of all Air Handlers and Condensing Units
 - o Checking all wires, mechanical, and electrical connections.
 - o Checking AMP draws on all motors and compressors,
 - o Checking refrigerator pressure @ each unit
 - o Check/clear condensate lines
 - o Grease all bearings/motors
 - o PM of window units to be included. assume four (4) units in base bid.
- (r) Final Clean all spaces in this scope of work and adjacent areas. If existing floor is tile, scrub with machine and seal per manufacturer recommendations. If existing floor is VCT or LVT, strip finish and apply (3) coats wax.
- (s) **Upgrade all Purvis System ALERTING devices to LED. DATANET MUST PERFORM THESE SERVICES; PLEASE CONTACT ED NATHAN AT MOBILE 240-481-4757 AND EMAIL ED.NATHAN@DC.GOV.**
- (t) **ALL BUILDING KITCHEN EQUIPMENT MATERIAL NEEDS TO BE ON- HAND AND READY FOR INSTALLATION BEFORE KITCHEN DEMOLITION OCCURS TO MINIMIZE DOWNTIME. TEMPORARY KITCHEN MUST BE OPERATIONAL PRIOR TO EXISTING KITCHEN DEMOLITION.**

The following **Specific Room Requirements (SRR)** section outlines more detailed scope and/or unique scope descriptions that is not included in Standard Work Requirements (SWR) section above. Conflicts between SWR and SRR information shall be clarified by DGS PM, but greater quality, greater quantity rules shall apply in all cases and shall be included in Base Bid.

See Map Legend provided for room designation reference:

0. Exterior Storage Room

- F&I new **ONE (1)** 1' x 4' LED ceiling light fixture, including Unistrut framing support attached to ceiling.
- F&I new exterior metal door; Replace in-kind - Solid door with vent. Existing frame to be patched and painted.

1. Kitchen Pantry (Combined Rooms)

- Demo existing drywall wall and wood door between rooms.
- F&I Skim Coat/Paint existing hard ceilings
- F&I new **FOUR (4)** 1' x 4' LED ceiling light fixtures; Surface mounted.
- F&I new occupancy sensor light switch that can also be manually controlled.
- See Alto Harley Drawings and Specs for installations.

2. Mechanical Storage

- F&I new **TWO (2)** 1' x 4' LED ceiling light fixtures, including Unistrut framing support attached to ceiling.

- F&I new occupancy sensor light switch that can also be manually controlled.
 - F&I new exterior metal door; Replace in-kind - Solid door with vent. Existing frame to be patched and painted.
 - F&I new residential W/D Units. See M&M Appliance Section J.1.3.
 - F&I new commercial grade uniform W/D units. See PACS Section J.1.4.
 - **REMOVE/DISPOSE EXISTING (RIGHT HINGED DOOR), F&I WITH LEFT HINGED LOUVERED DOOR, OPENING INWARD TO THIS ROOM FROM THE HALLWAY**
3. Air Compressor Room
- F&I new **THREE (3)** 1' x 4' LED ceiling light fixtures, including Unistrut framing support attached to ceiling.
 - F&I new ceiling motion sensor
 - Repair existing cracks in emu back wall; Include 50 liner feet of repair in bid.
4. Hallway
- F&I Skim Coat/Paint existing hard ceilings
 - F&I new **TWO (2)** surface-mounted 1' x 4' LED ceiling lights.
 - F&I new occupancy sensor light switch that can also be manually controlled.
 - Make safe existing surface mounted electrical boxes; replace if needed.
5. Kitchen
- **ALL BUILDING KITCHEN EQUIPMENT MATERIAL NEEDS TO BE ON- HAND AND READY FOR INSTALLATION BEFORE KITCHEN DEMOLITION OCCURS TO MINIMIZE DOWNTIME. TEMPORARY KITCHEN MUST BE OPERATIONAL PRIOR TO EXISTING KITCHEN DEMOLITION.**
 - See Alto Harley Drawings and Specs for installations.
 - F&I Skim Coat/Paint existing hard ceilings
 - F&I new six (6) 1' x 4' LED ceiling light fixture.
 - **F&I NEW EXHAUST HOOD SYSTEM. THE SYSTEM COMPONENTS INCLUDE: KITCHEN HOOD, EXHAUST FAN, MAKE-UP AIR SYSTEM, CONTROL PANEL, ANSUL SYSTEM, AND EMERGENCY SHUT-OFF. CONTRACTOR RESPONSIBLE FOR ALL FINAL UTILITY CONNECTIONS TO ENSURE PROPER OPERATION OF SYSTEM AND DCRA INSPECTION.**
6. Storage Room
- F&I new two (2) 1' x 4' LED ceiling light fixture, including Unistrut framing support attached to ceiling.
 - F&I new occupancy sensor light switch that can also be manually controlled. 6A.
- 6A. Janitor's Closet
- F&I new two (2) 1' x 4' LED ceiling light fixture, including Unistrut framing support attached to ceiling.
 - F&I Skim Coat/Paint existing hard ceilings
 - F&I new Mop Sink and faucets - Replace in kind. Snake Drain Lines to ensure clear.
7. Exercise Room
- F&I new two (2) 1' x 4' LED ceiling light fixture.
 - F&I new occupancy sensor light switch that can also be manually controlled.
 - Paint CMU, Infill cracks first.
8. Sitting Room/Dining Room

- F&I new **THIRTEEN (13)** 2'x4' ceiling grid, tile, and lights (1:1 replacement).
- F&I new swing metal doors with ½ lites; Existing frames to remain, patch and paint.
- **F&I NEW TWO (2) AIR CONDITIONER WINDOW UNITS; DISPOSE OF OLD UNITS.**
- **HVAC: 4 DIFFUSERS, 2 RETURNS**

9. Company Office

- F&I new 2'x4' ceiling grid, tile, and **FOUR (4)** lights (I: 1 replacement).
- F&I new two (2) metal doors with ½ Lite; Existing frames to remain, patch and paint.
- F&I new two (2) 30" x 60" Desks
 - **KIMBALL PRIORITY; SINGLE PED, RECT., LH/RH, LAMINATE, BBR 53KE3072D*FBL1 *=L/LEFT OR R/RIGHT) HAND DRAWERS STUDIO; SILVER PEARL; ST GROUP 1. CALL THE ELOCEN GROUP: 202.644.8500.**
- F&I new occupancy sensor light switch that can also be manually controlled.
- **HVAC: 2 DIFFUSERS, 1 RETURN**

10. Hallway/ 10a. Closet

- F&I Skim Coat/Paint existing hard ceilings
- Existing closet shelves to remain
- **F&I NEW ONE (1) 1'X 4' LED CEILING LIGHT FIXTURE.**

11. Closet

- **F&I new ONE (1) 12" Round LED ceiling light fixture**

12. Closet

- F&I new 6" Round sidewall LED light fixture

13. EMS Office/Bedroom and Office

- 13A: EMS Office/Bunkroom
 - Demolition of Existing bedroom drywall wall and entry door.
 - F&I new 2'x4' ceiling grid, tile, and **TWO (2)** lights (1:1 replacement),
 - F&I new occupancy sensor light switch that can also be manually controlled. NOTE: Lights in 13A, 13B, and 16A to be on separate switches.
 - F&I new metal framing, batt sound insulation, drywall, cover base and 36" solid wood door/frame/hardware. New layout to be provide by DGS PM in the field. Include 20 f of new walls in base bid.
 - **F&I NEW AIR CONDITIONER WALL UNITS; DISPOSE OF OLD UNIT.**
 - **HVAC: 2 DIFFUSERS, 1 RETURN.**
- 13B: Office
 - F&I new metal framing, batt sound insulation, drywall, cover base and 36" solid wood door/frame/hardware. New layout to be provide by DGS PM in the field. Include 20 Lf of new walls in base bid.
 - F&I new 2'x4' ceiling grid, tile, and **TWO (2)** lights (1:1 replacement).
 - F&I new occupancy sensor light switch that can also be manually controlled. NOTE: Lights in 13A, 13B, and 16A to be on separateswitches.
 - F&I new metal shelving unit; 3 high, 65" long, 18" deep
 - F&I new three (2) 2'-0" closet doors

14. Staff Toilet

- F&I Skim Coat/Paint existing hard ceilings
- F&I new **ONE (1)** 1' x 4' LED ceiling light.
- F&I new occupancy sensor light switch that can also be manually controlled.
- F&I new 24" door in-kind. Existing frame to remain; patch and paint.
- Steam Clean floor and wall tiles

15. Watch Desk Room

- F&I new 2'x4' ceiling grid, tile, and **TWO (2)** Lights (1:1 replacement).
- F&I new occupancy sensor light switch that can also be manually controlled.
- Relocate existing Alert System components (Contact Ed Nathan)
- F&I Bondo of existing door frame and provide new door to Apparatus Bay (See Door Replacement Notes Below).
- ADD ALTERNATE: F&I Solid surface desk **WITH CORIAN TOP**; 38" x 136"
- **HVAC: 1 DIFFUSER, 1 RETURN.**

16. Women's Locker Room/Toilet

- 16A - Locker Room
 - Demo existing wall and door between Office 13B.
 - **HVAC: 1 DIFFUSER, ADD 1 RETURN.**
 - F&I new 2'x4' ceiling grid, tile, and **TWO (2)** lights (1:1 replacement).
 - F&I new occupancy sensor light switch that can also be manually controlled.
NOTE: Lights in 13A, 13B, and 16A to be onseparate switches.
 - F&I new card reader at locker room entry door. Reference SWR Item 0.
 - F&I new (10) personal duty lockers; See WH Hamilton Drawing.
 - F&I new vinyl base around locker 2x4 wood base.
 - F&I new two (2) small benches. See WH Hamilton Drawing.
- 16B-Toilet & Shower
 - F&I Skim Coat/Paint existing hard ceilings
 - F&I new all Fixtures and Accessories (Cabinets, Sinks/Facets, Toilets, Shut-off Valves, etc)
 - F&I new shower head/front access diverter,
 - F&I corner shower caddy
 - F&I new shelves, toilet paper holder, double towel hook,
 - Steam Clean all Tiles
 - F&I two (2) new 12" round ceiling lights.
 - F&I new above sink ceiling light.
 - F&I new occupancy sensor light switch that can also be manually controlled.

17. Accessible Bathroom

- F&I Skim Coat/Paint existing hard ceilings
- F&I new 24" door in-kind; Existing frame to remain, patch/paint.
- F&I new **ONE (1)** 12" Round LED ceiling light fixture; **WALL LIGHT REMAINS.**
- F&I new occupancy sensor light switch that can also be manually controlled.
- Steam Clean all Tiles

18. Apparatus Bay and Support

- Scrape and prep ceiling and walls for new paint.
- F&I new paint on walls and ceiling, including surface mounted electrical conduit.

Paint Color: Battleship Gray.

- F&I new ceiling lights five rows of three lights for (15) in total; Install motion sensor - Eight (8) in total.
 - Front and back row always on; middle three rows on motion sensor
- F&I new six (6) electric cord ceiling drops.
- F&I jetting out all apparatus floor drains and pipping.
- F&I new drive aisle markings; Remove existing marking first.
- **PRESSURE CLEAN FLOOR.**

19.02 Storage

- F&I new **ONE (1)** 1' x 4' LED ceiling light fixture, including Unistrut framing support attached to ceiling.
- F&I new occupancy sensor light switch that can also be manually controlled.
- F&I new 36" metal door in kind on existing frame. Patch and paint frame.

20. Tool Room

- F&I new two (2) 1' x 4' LED ceiling light fixture, including Unistrut framing support attached to ceiling.
- F&I new occupancy sensor light switch that can also be manually controlled.
- F&I paint CMU, Infill cracks first.

21. Men's Toilet & Shower

- F&I Skim Coat/Paint existing hard ceilings
- F&I new **THREE (3)** 1' x 4' ceiling and wall mounted LED light fixtures; Replace 1:1.
- F&I new (6) sinks; Replace in-kind
- F&I new (6) faucets
- F&I new (3) phenolic toilet partitions
- F&I (6) 18" mirror and (6) 18" metal shelf
- F&I new LED lights Replace in kind wall and ceiling lights with LED lights. F&I ceiling motion sensors; **F&I NEW ONE (1) SHOWER LIGHT**
- F&I exhaust Preventative Maintenance; Replace existing exhaust fan motors
- Steam clean showers and re-caulk.
- F&I new (4) robe hooks.
- F&I new (4) shower heads and front access diverter assemblies
- F&I new in-wall HVAC (Heat & Cool) unit; Replace in kind per size of the room.
- F&I new wire mold GFCI rated electrical outlet strip under mirrors.

22. Men's Locker Room

- F&I new 2'x4' ceiling grid, tile, and **NEW EIGHT (8) lights.**
- F&I new occupancy sensor light switch that can also be manually controlled.
- F&I new (50) personal duty lockers; See WH Hamilton Drawing.
- F&I new vinyl base around locker 2x4 wood base.
- F&I new three (3) sets of 2'-0" closet doors in existing frames
- F&I new three (3) large benches. See WH Hamilton Drawing.
- **HVAC: 4 DIFFUSERS, 2 RETURNS**

23. Officer's Suite

- F&I new 2'x4' ceiling grid, tile, and TWO (2) lights (1:1 replacement).
- F&I new bed/frame.

- Infill existing hole in the wall
- Provide one (1) desk; 30"x60:
 - **KIMBALL PRIORITY; SINGLE PED, RECT., LH/RH, LAMINATE, BBR 53KE3072D*FBL1 *=L/LEFT OR R/RIGHT) HAND DRAWERS STUDIO; SILVER PEARL; ST GROUP 1. CALL THE ELOCEN GROUP: 202.644.8500.**
- **HVAC: 1 DIFFUSER, 1 RETURN**

24. Bunk Room

- F&I new 2'x4' ceiling grid, tile, and **EIGHT (8) lights** (1:1 replacement).
- F&I Eight (8) new bed/frame and nightstands.
- F&I two (2) new wall a/c units in-kind; Sized properly for room size.
- F&I new shadow boxes and black out shades; 30" x 48"
- **HVAC: 6 DIFFUSERS, 4 RETURNS**

25. Toilet & Shower

- F&I Skim Coat/Paint existing hard ceilings
- F&I new fixtures; Replace fixtures in-kind
- F&I new exhaust fan and duct (NOTE: Nothing installed now)
- F&I new door/frame; Replace in kind.
- **F&I NEW ONE (1) LIGHT.**
- Steam Clean Tiles (Walls & Floor)

26. Office

- F&I new 2'x4' ceiling grid, tile, and **SIX (6) lights** (1:1 replacement).
- F&I new two (2) sets of closet doors in existing metal frames.
- **HVAC: 1 DIFFUSER, 1 RETURN**

27. Bedroom

- F&I new 2'x4' ceiling grid, tile, and **TWO (2) lights** (1:1 replacement).
- F&I new 30" metal frame and solid wood and hardware
- F&I new single bed
- **HVAC: 1 DIFFUSER, 1 RETURN**

Door Replacements - Apparatus Bay & Exterior Doors

See Map Legend provided for room designation reference:

NOTE: GC to confirm all door measurements in the field before ordering. Doors to be metal unless specified otherwise. Replace all existing door hardware in kind and per FEMS Standards. Existing metal door frames to be patched/painted unless specified to be replaced.

- A. 28"; Solid Door. F&I new card reader per FEMS standards. Reference SWR Item 0.
- B. 24"; Solid Door
- C. 30"; ½ Lite Door
- D. 24"; ½ Lite Door
- E. 36"; ½ Lite Door
- F. Two (2) 30"; ½ Lite Door
- G. Gym: No Door
- H. 36"; Solid Door
- I. -i1 30"; Solid Door (Patch/Paint Frame). F&I new card reader per FEMS standards. Reference SWR item O.
 - i2 36"; Solid door with top ½ lite and metal mesh - Replace in Kind (Patch/Paint Frame)
 - i3 48" Solid door with vent - Replace in Kind (Patch/Paint Frame)
 - i4 36"; Solid door with vent - Replace in Kind (Patch/Paint Frame)
- J. 36"; Solid Door
- K. 30"; Solid Door
- L. 32"; Solid Door
- M. Two (2) 30"; Solid Door
- N. Two (2) 30"; Solid Door with Sound Attenuation Gaskets
- O. Two (2) 30"; Solid Door with Sound Attenuation Gaskets
- P. 30"; Solid Door

Parking Lot:

P1 - Asphalt Replacement


- F&I new 200 sf of 3" fill
- F&I new 2000 lf of crack
- F&I new Blacktop and stripping entire parking lot surface

P2 - Parking Lot - Light Pole

- F&I new light pole, 3-head with LED lights (Replace in Kind) with Dusk/Dawn On-Off Sensors.

INSERT MAP LEGEND

P2 - LIGHT POLE

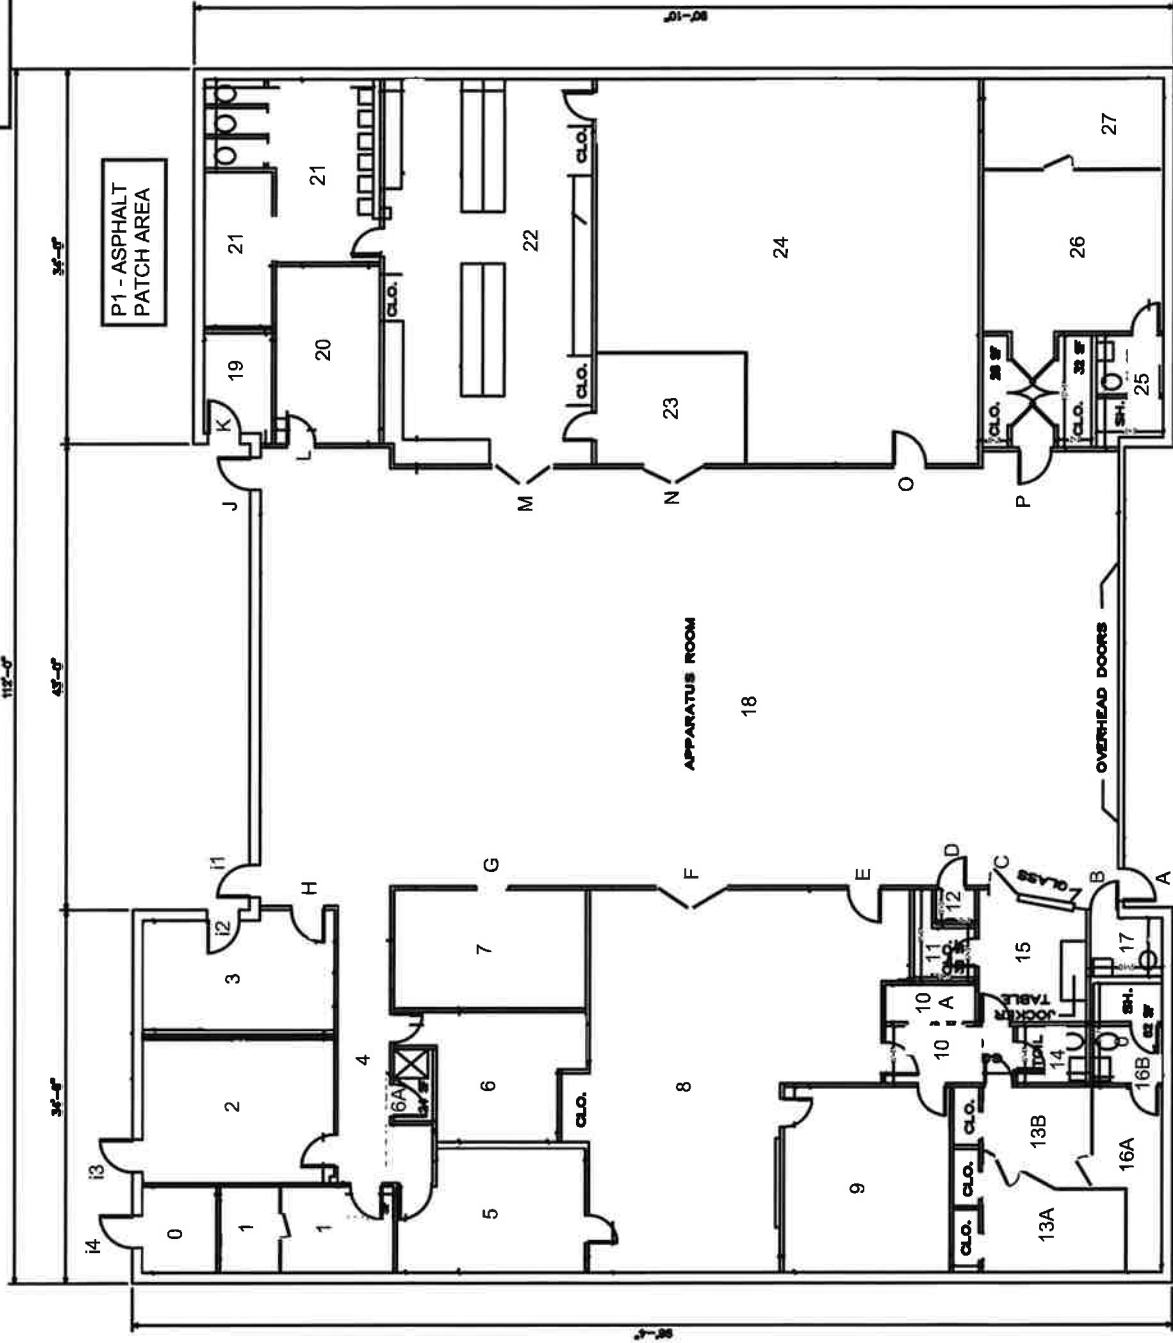

ENGINE HOUSE #08



W & H Hamilton Co. Inc.
10227 Southside Drive
Baltimore, MD 21005
(301) 937-6698



SQUARE ONE
DESIGN
1000 North Point Lane
Columbia, MD 21046
(410) 727-1000

PROJECT: EMS ENGINE 8

1920 C STREET, SE
WASHINGTON, DC 20003

DATE: 10/10/10

SCALE:

DISCLAIMER
THIS DRAWING IS THE PROPERTY OF W & H HAMILTON CO. INC. AND SQUARE ONE DESIGN. IT IS TO BE USED ONLY FOR THE PROJECT AND SITE SPECIFICALLY IDENTIFIED HEREIN.

NO.	DATE	DESCRIPTION	BY
1	10/10/10	ISSUE FOR PERMITS	W&H
2	10/10/10	ISSUE FOR PERMITS	W&H
DATE: 10/10/10
SCALE: 1/4" = 1'-0"


PROJECT: EMS ENGINE 8
1920 C STREET, SE
WASHINGTON, DC 20003

LOCKER RM RENOVATIONS


SCALE: 1/4" = 1'-0"

SHEET NO. 1 OF 1

MEN'S LOCKER ROOM
150 PERMITS: 18' W X 23' D X 72" H
2 BENCHES, 2 CENTER PARTITION,
2 ADDITIONAL SHELVES

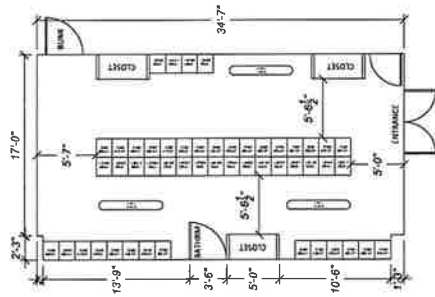

WOMEN'S LOCKER ROOM
150 PERMITS: 18' W X 23' D X 72" H
2 BENCHES, 1 CENTER PARTITION, (2)
ADDITIONAL SHELVES

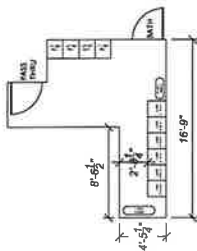


Attachment J.2
Commercial Kitchen Drawings and Specifications

1. See attached Alto-Hartley, Inc drawings dated **11/19/2018** and Specifications/Cut Sheets.
2. Additional SOW and/or clarifications
 - F&I new H/C water shut off valves; ¼ turn ball valve devises.
 - F&I new Gas line shut off valves; ¼ turn ball valve devises.
 - GC required for coordinating all MEP connections to kitchen equipment between vendors.
3. Kitchen design inquiries and/or F&I pricing request shall be addressed to:

Alto-Hartley
4601-A Eisenhower Ave. Alexandria VA 22304
Attn: Pablo Raya; 703.883.1448
PRaya@altohartley.com

NOTE: GC Base Bids must be 100% based on Alto-Hartley design and specifications/cut sheets provided. Substitutions will not be accepted, and all bids will be considered to include specified items whether clarified or not by bidders.

REVISIONS:	
06/13/2019	EXISTING WINDOW & MUA GRILL TO REMAIN. RELOCATE EXISTING ELECTRICAL PANEL, HOOD CONTROL PANEL & ANSUL CABINET

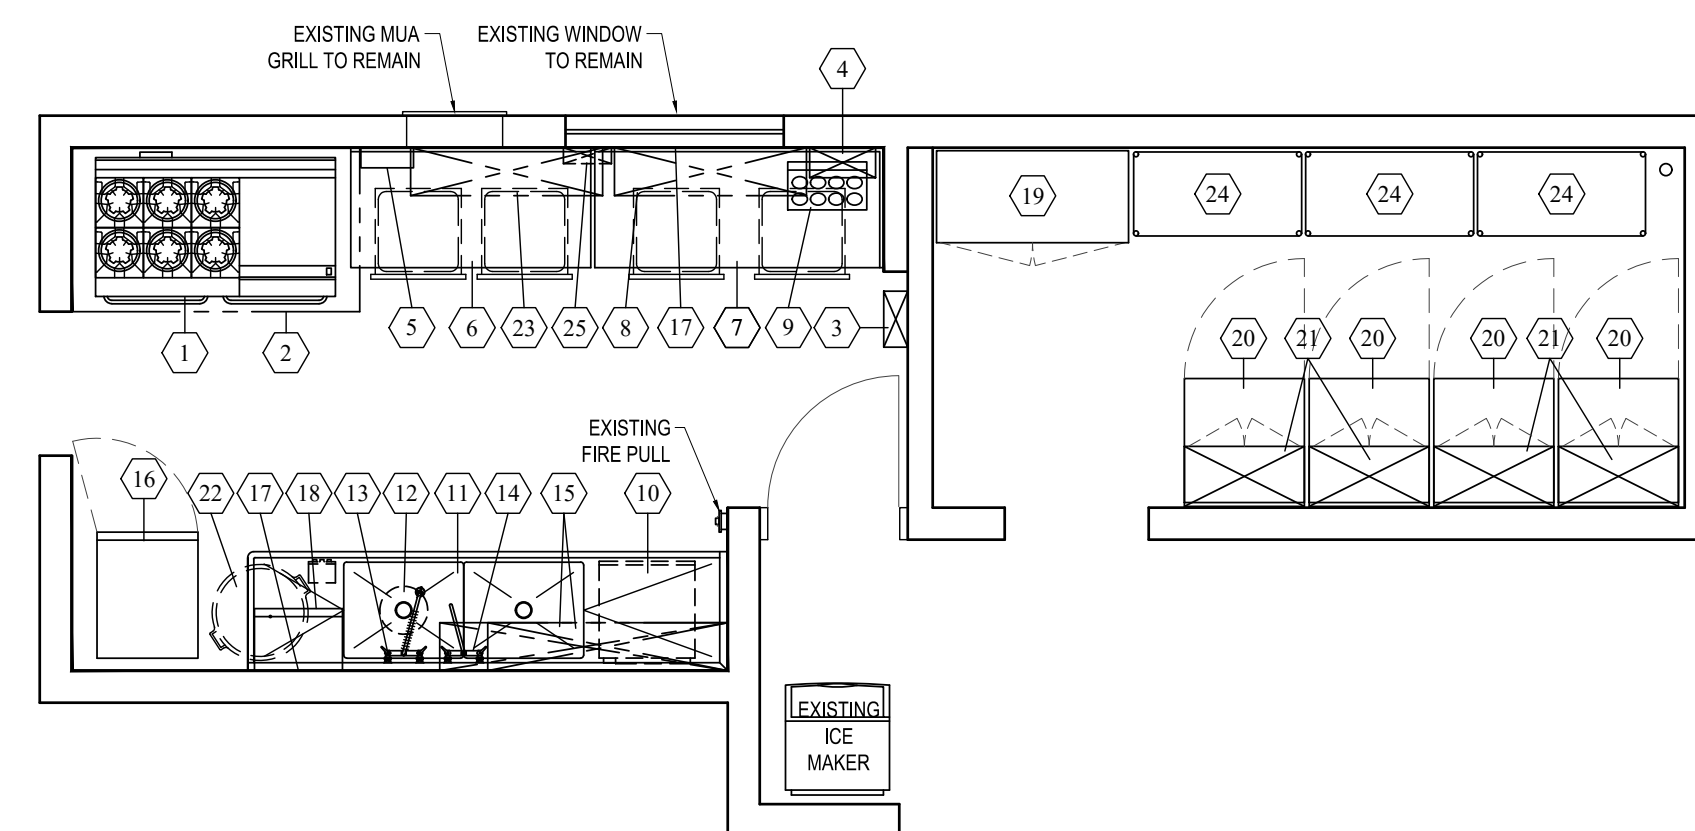

1 EQUIPMENT PLAN
SCALE: 1/4"=1'-0"

EQUIPMENT SCHEDULE			
NO	QTY	DESCRIPTION	REMARKS
1	1	6-BURNER RANGE W/ GRIDDLE, BROILER & (2) OVENS	ONE (1) CONVECTION OVEN
2	1	EXHAUST HOOD	EXISTING TO REMAIN
3	1	EXHAUST HOOD CONTROL PANEL	EXISTING, RELOCATED
4	1	FIRE SUPPRESSION SYSTEM	EXISTING, RELOCATED, MODIFIED
5	3	SPICE RACK	
6	1	WORK TABLE W/ DRAWERS & UNDERSHELF	
7	1	WORK TABLE W/ DRAWERS & UNDERSHELF	
8	1	WALL SHELF W/ UTENSIL RACK	EXISTING TO REMAIN
9	1	SILVERWARE DISPENSER	
10	1	UNDERCOUNTER DISHWASHER	
11	1	2-COMPARTMENT SINK	
12	1	DISPOSER	
13	1	PRE-RINSE SPRAY	
14	1	FAUCET	
15	2	WALL SHELF	
16	1	REACH-IN REFRIGERATOR	BY. G.C.
17	LOT	STAINLESS STEEL WALL PANELS	
18	1	SLANTED RACK SHELF	
19	1	STORAGE CABINET - LOCKABLE	
20	4	REFRIGERATOR / FREEZER	BY. G.C.
21	4	WALL CABINET - LOCKABLE	
22	1	TRASH CAN	EXISTING TO REMAIN
23	2	WALL SHELF W/ UTENSIL RACK	
24	3	STORAGE SHELVING	
25	1	EXISTING ELECTRICAL PANEL	RELOCATE TO ELECTRICAL ROOM



PROJECT:

ENGINE HOUSE 8
1520 C Street SE
Washington, DC


DRAWN BY: _____ CHECKED BY: _____

SHEET TITLE:

**FOOD SERVICE
EQUIPMENT
PLAN &
SCHEDULE**

DATE: 11/05/2018 SHEET NO.:
SCALE: 1/4" = 1'-0" **K-1**
JOB NO.:

REVISIONS:	
06/13/2019	EXISTING WINDOW & MUA GRILL TO REMAIN. RELOCATE EXISTING ELECTRICAL PANEL, HOOD CONTROL PANEL & ANSUL CABINET

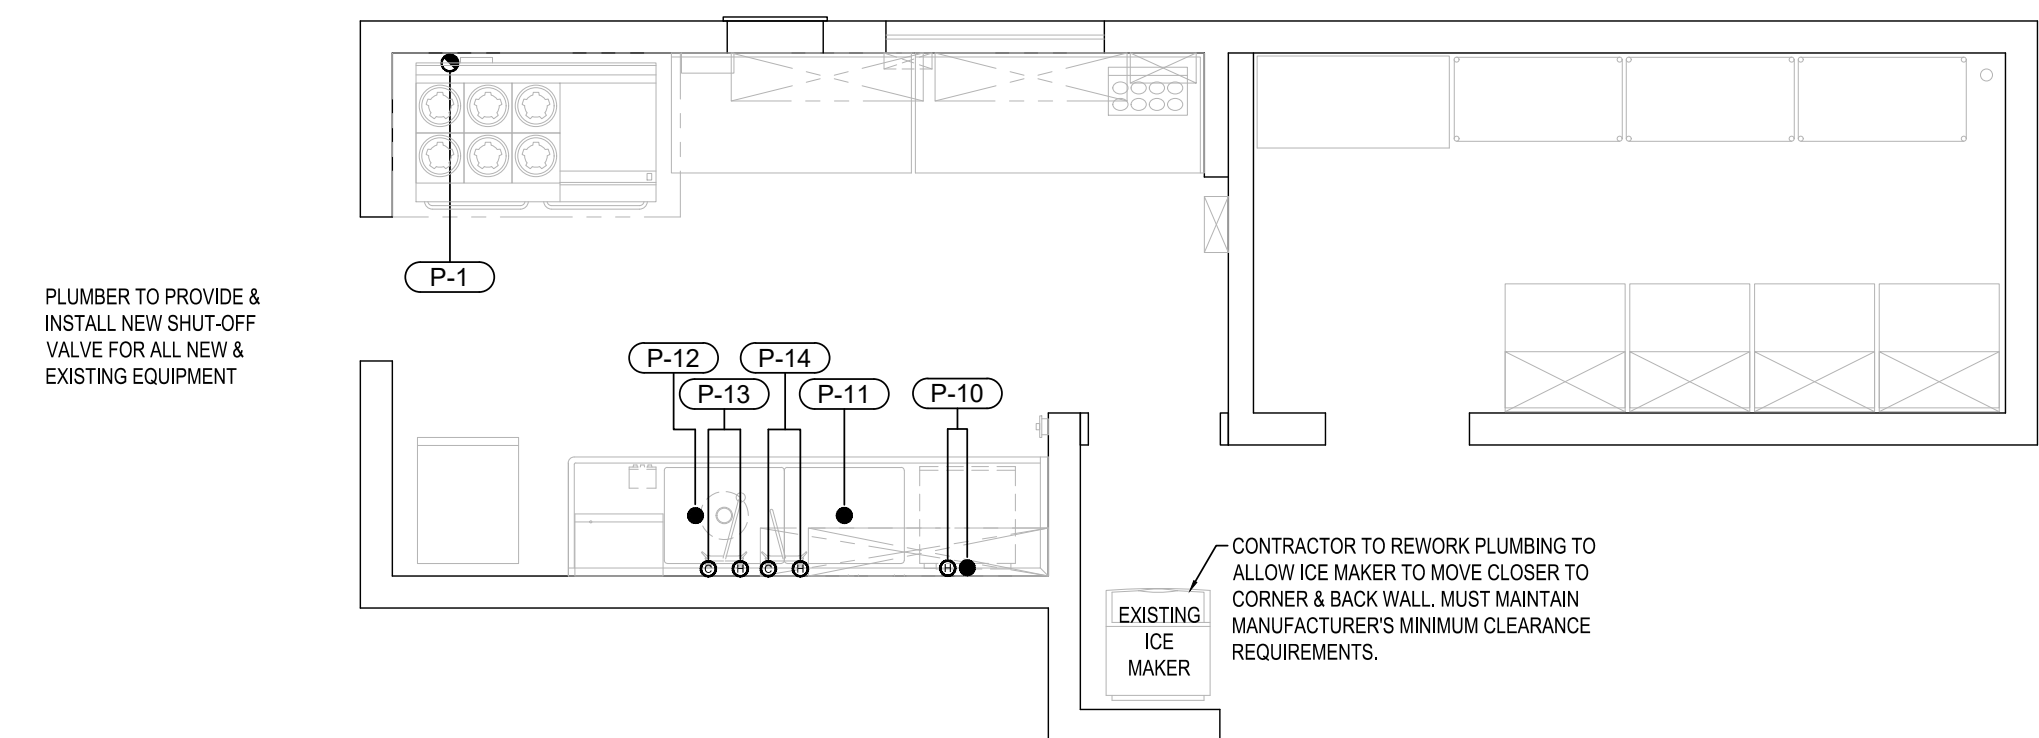

1 PLUMBING CONNECTION PLAN
SCALE: 1/4"=1'-0"

LEGEND - PLUMBING CONNECTIONS

- ⊙⊙ HW-HOT WATER, OR CW-COLD WATER
- GAS
- DIRECT WASTE
- ⊗ FLOOR DRAIN (FD)
- ⊗ FUNNEL TYPE FLOOR DRAIN (FFD)
- ⊠ FLOOR SINK (FS)
- CONNECTION ON EQUIPMENT
- FIELD CONNECTIONS
- P.C. PLUMBING CONTRACTOR
- FCW FILTERED COLD WATER
- CWS CONDENSER WATER SUPPLY
- CWR CONDENSER WATER RETURN

PLUMBING CONNECTION SCHEDULE													
ITEM	QTY.	DESCRIPTION	DRAIN	I.W.	W	HGT.	CW	HW	HGT.	GAS CONN.	MBTU	HGT.	REMARKS
1	1	6-BURNER RANGE W/ GRIDDLE, BROILER & OVENS	-	-	-	-	-	-	-	3/4"	304	18"	WITH FLEXIBLE GAS LINE WITH QUICK DISCONNECT
10	1	UNDERCOUNTER DISHWASHER	DIR	-	1-3/8"	*	-	1/2"	*	-	-	-	* PROVIDE 3/4" GARDEN HOSE CONNECTION. CONNECT TO EXISTING DRAIN & WATER SUPPLY
11	1	2-COMPARTMENT SINK	DIR	-	1-1/2"	*	-	-	-	-	-	-	* CONNECT TO EXISTING DRAIN
12	1	DISPOSER	DIR	-	1-1/2"	*	1/2"	-	-	-	-	-	* CONNECT TO EXISTING DRAIN & WATER SUPPLY
13	1	PRE-RINSE SPRAY	-	-	-	-	1/2"	1/2"	*	-	-	-	* CONNECT TO EXISTING HOT & COLD WATER SUPPLY. TEE CW & CONNECT TO DISPOSER INLET VIA SOLENOID VALVE & VACUUM BREAKER.
14	1	FAUCET	-	-	-	-	1/2"	1/2"	*	-	-	-	* CONNECT TO EXISTING HOT & COLD WATER SUPPLY.

ALTO - HARTLEY, INC.
4601-A EISENHOWER AVE.
ALEXANDRIA, VA 22304
(703) 883-1448

PROJECT:

ENGINE HOUSE 8
1520 C Street SE
Washington, DC


DRAWN BY: CHECKED BY:

SHEET TITLE:

PLUMBING CONNECTION PLAN





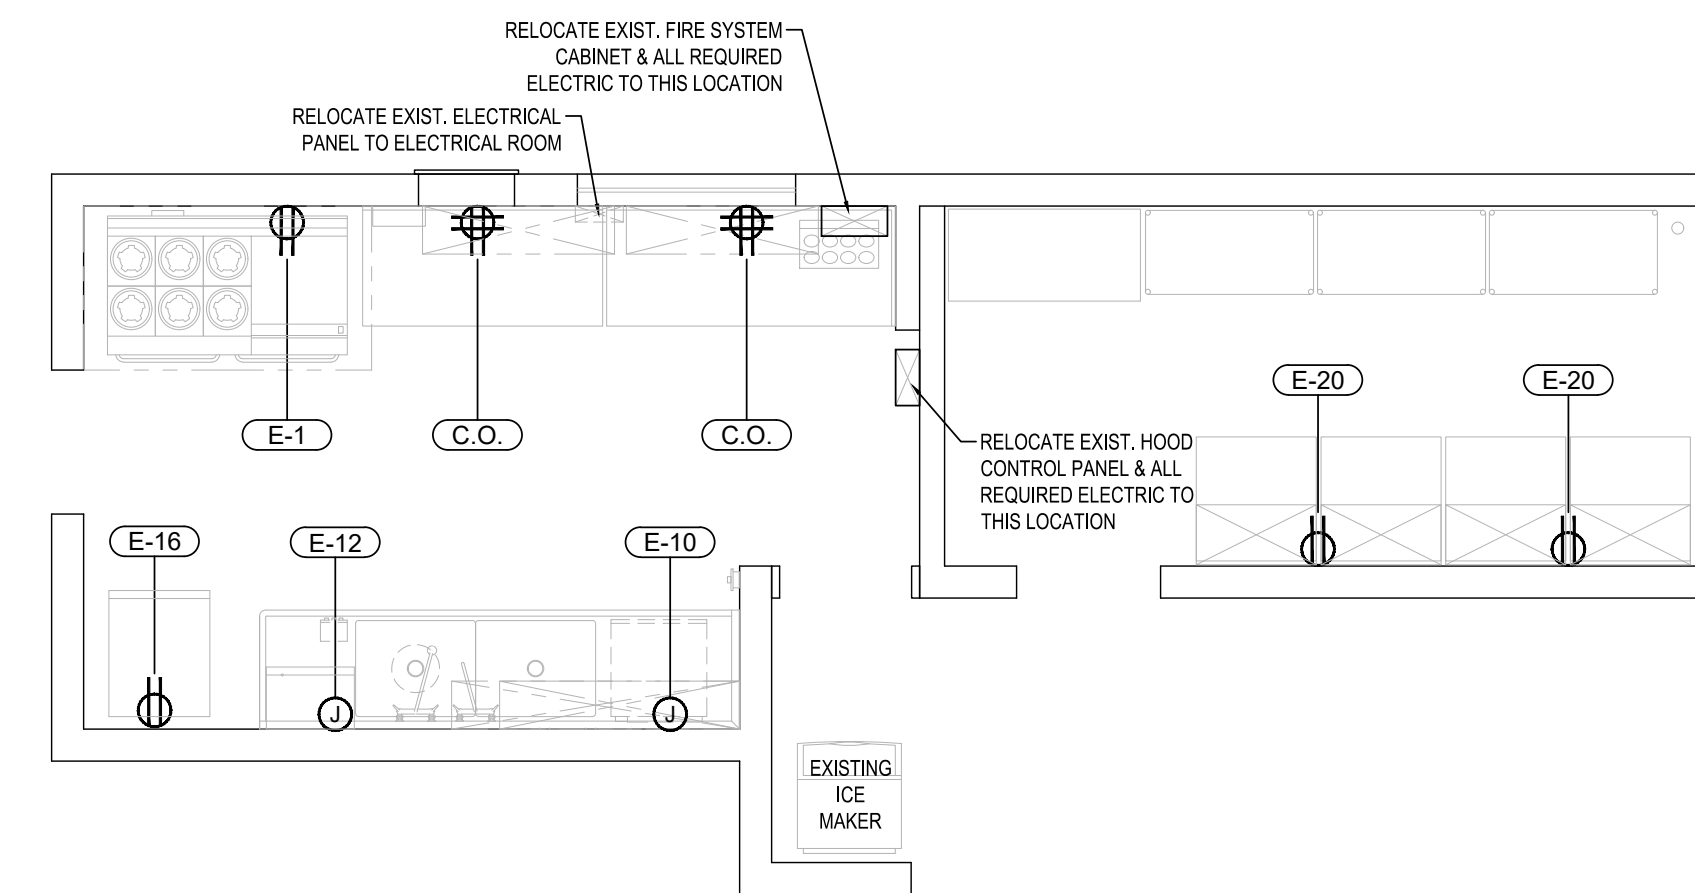



DATE: 11/05/2018 SHEET NO.: **K-2**
SCALE: 1/4" = 1'-0"
JOB NO.:

REVISIONS:	
06/13/2019	EXISTING WINDOW & MUA GRILL TO REMAIN. RELOCATE EXISTING ELECTRICAL PANEL, HOOD CONTROL PANEL & ANSUL CABINET




1 ELECTRICAL CONNECTION PLAN
SCALE: 1/4"=1'-0"

LEGEND - ELECTRICAL CONNECTIONS

-  DUPLEX RECEPTACLE
-  SINGLE RECEPTACLE
-  QUAD RECEPTACLE
-  JUNCTION BOX
-  ELECTRICAL STUB OUT
-  FIELD WIRING
-  CONNECTION POINT ON EQUIPMENT
-  DATA JACK / CONDUIT

ELECTRICAL CONNECTION SCHEDULE

ITEM	QTY.	DESCRIPTION	CONN.	VOLT	PH.	AMPS	HP	KW	PLUG TYPE	HGT.	REMARKS
1	1	6-BURNER RANGE W/ GRIDDLE, BROILER & OVENS	DR	120	1	3.4	-	-	5-15P	24"	-
10	1	UNDERCOUNTER DISHWASHER	DIR	208	1	37.2	1	-	-	12"	VERIFY AVAILABLE ELECTRIC
12	1	DISPOSER	DIR	120	1	11.6	1	-	-	24"	CONNECT TO DISPOSER SOLENOID VALVE & CONTROL
16	1	REACH-IN REFRIGERATOR / FREEZER	DR	120	1	4.8	1/2	-	5-15P	84"	-
20	4	REFRIGERATOR / FREEZER	DR	120	1	5.5	1/4	-	5-15P	60"	TWO (2) DUPLEX OUTLETS FOR FOUR (4) REFRIGERATOR / FREEZERS (VERIFY ELECTRICAL REQUIREMENTS)
C.O.	LOT	CONVENIENCE OUTLET	QUAD	120	1	20*	-	-	5-20R	48"	20 AMP QUAD CONVENIENCE ELECTRICAL RECEPTACLE W/ SEPARATE CIRCUITS

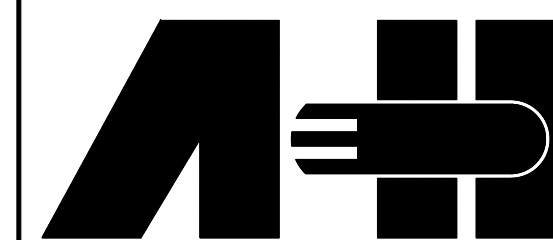

ALTO - HARTLEY, INC.
4601-A EISENHOWER AVE.
ALEXANDRIA, VA 22304
(703) 883-1448

PROJECT:

ENGINE HOUSE 8
1520 C Street SE
Washington, DC

DRAWN BY: CHECKED BY:

SHEET TITLE:

ELECTRICAL CONNECTION PLAN

DATE: 11/05/2018


SHEET NO.:

SCALE: 1/4" = 1'-0"


K-3

JOB NO.:


EQUIPMENT SCHEDULE			
NO	QTY	DESCRIPTION	REMARKS
1	1	6-BURNER RANGE W/ GRIDDLE, BROILER & (2) OVENS	ONE (1) CONVECTION OVEN
2	1	EXHAUST HOOD	EXISTING TO REMAIN
3	1	EXHAUST HOOD CONTROL PANEL	EXISTING, RELOCATED
4	1	FIRE SUPPRESSION SYSTEM	EXISTING, RELOCATED, MODIFIED
5	3	SPICE RACK	
6	1	WORK TABLE W/ DRAWERS & UNDERSHELF	
7	1	WORK TABLE W/ DRAWERS & UNDERSHELF	
8	1	WALL SHELF W/ UTENSIL RACK	EXISTING TO REMAIN
9	1	SILVERWARE DISPENSER	
10	1	UNDERCOUNTER DISHWASHER	
11	1	2-COMPARTMENT SINK	
12	1	DISPOSER	
13	1	PRE-RINSE SPRAY	
14	1	FAUCET	
15	2	WALL SHELF	
16	1	REACH-IN REFRIGERATOR	BY G.C.
17	LOT	STAINLESS STEEL WALL PANELS	
18	1	SLANTED RACK SHELF	
19	1	STORAGE CABINET - LOCKABLE	
20	4	REFRIGERATOR / FREEZER	BY G.C.
21	4	WALL CABINET - LOCKABLE	
22	1	TRASH CAN	EXISTING TO REMAIN
23	2	WALL SHELF W/ UTENSIL RACK	
24	3	STORAGE SHELVING	
25	1	EXISTING ELECTRICAL PANEL	RELOCATE TO ELECTRICAL ROOM

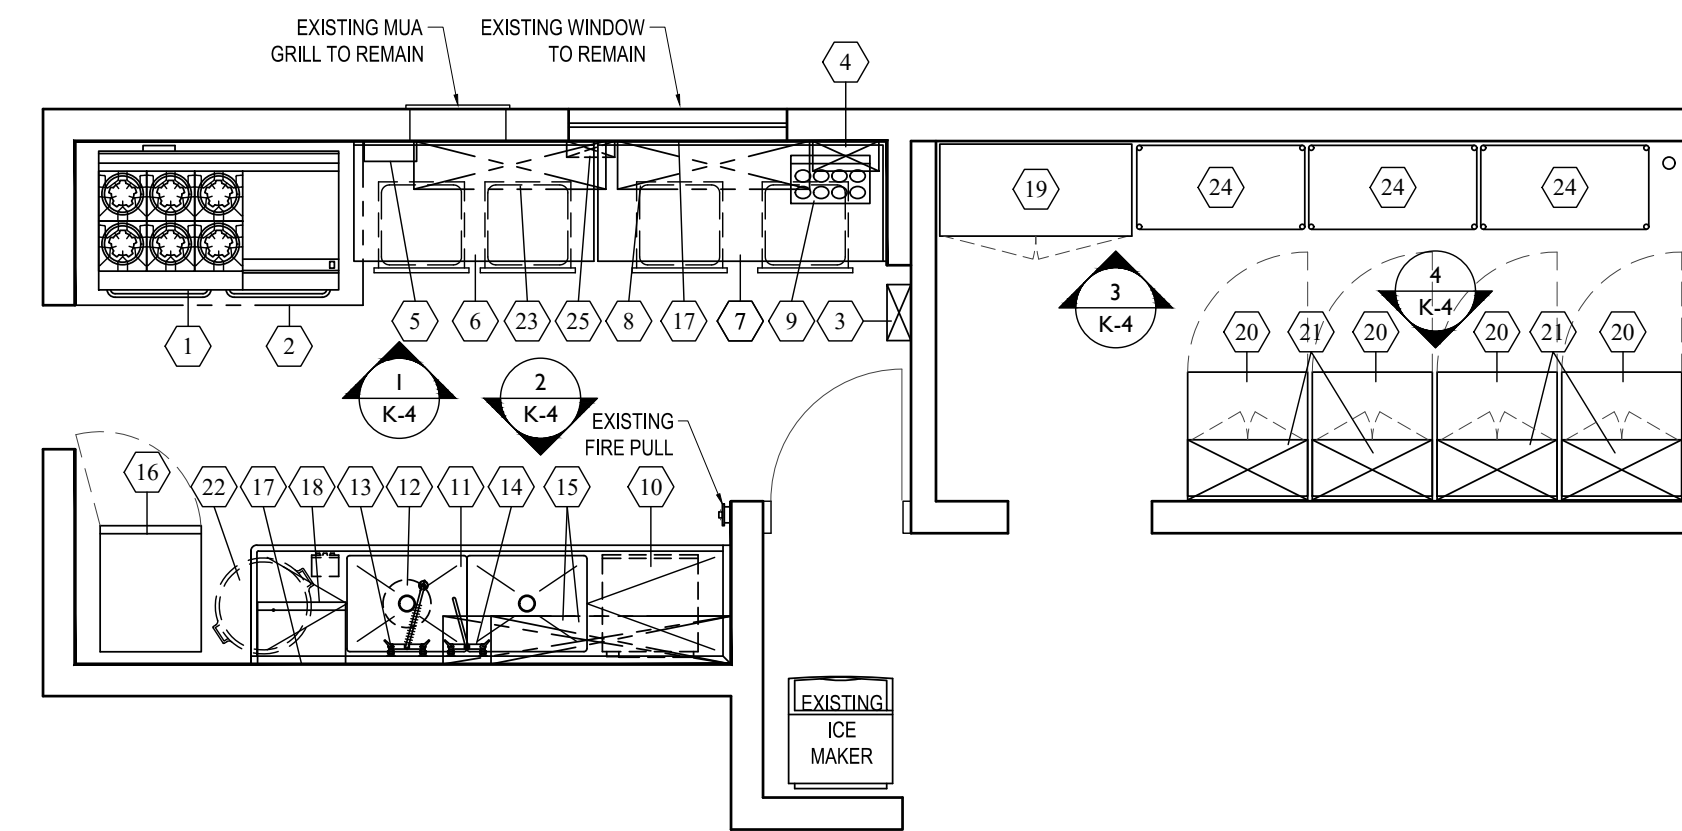


0 KEY PLAN
SCALE: 1/4"=1'-0"

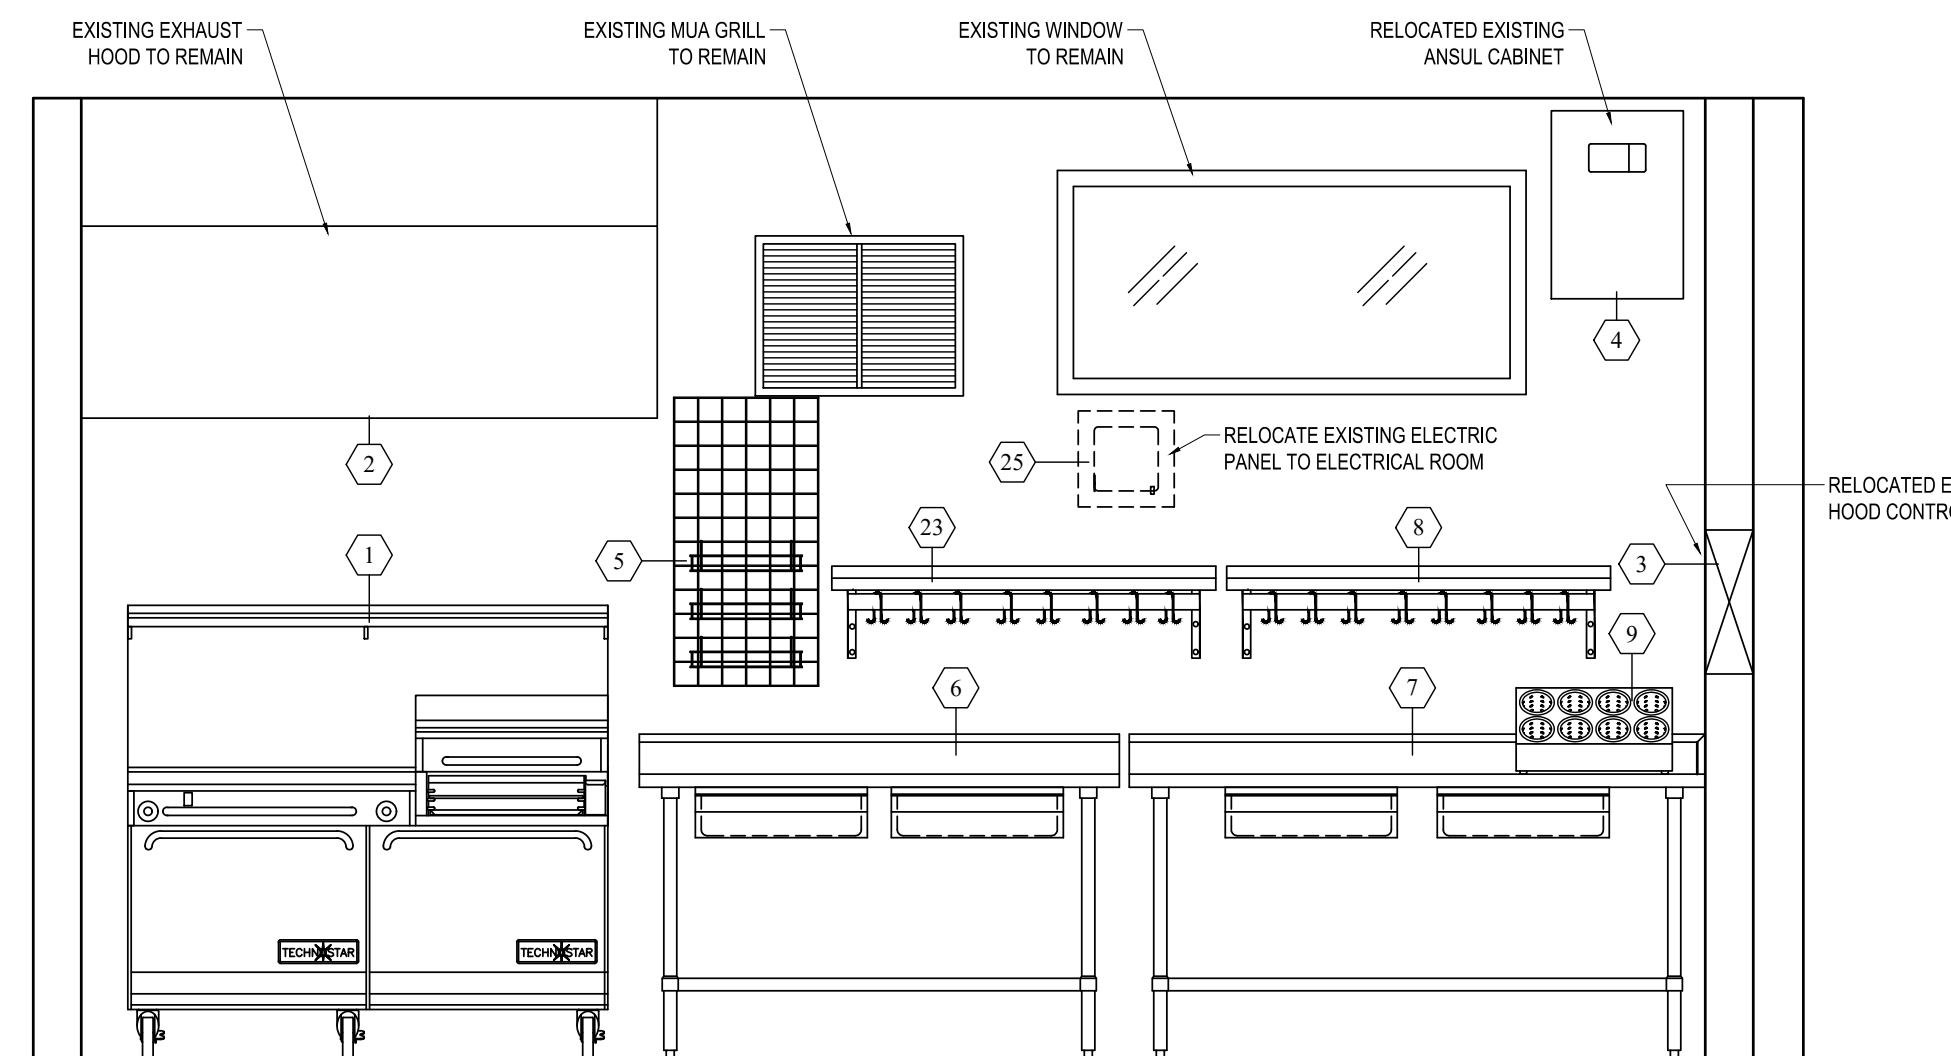


1 ELEVATION - COOKING & PREP
SCALE: 1/2"=1'-0"

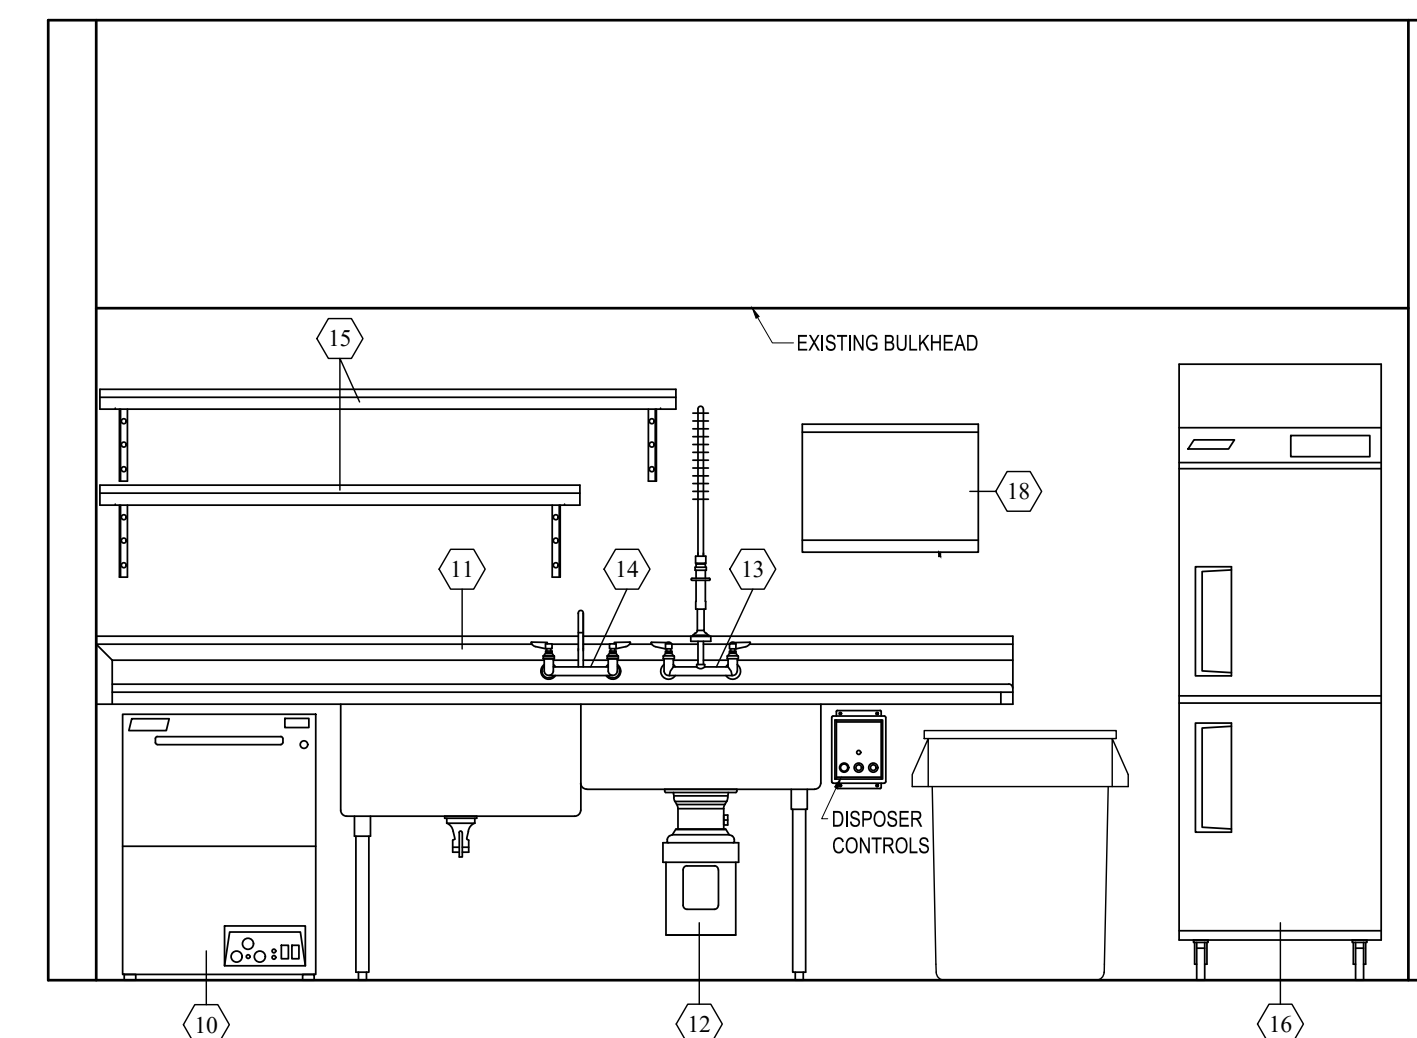

2 ELEVATION - DISHWASHING & SINKS
SCALE: 1/2"=1'-0"

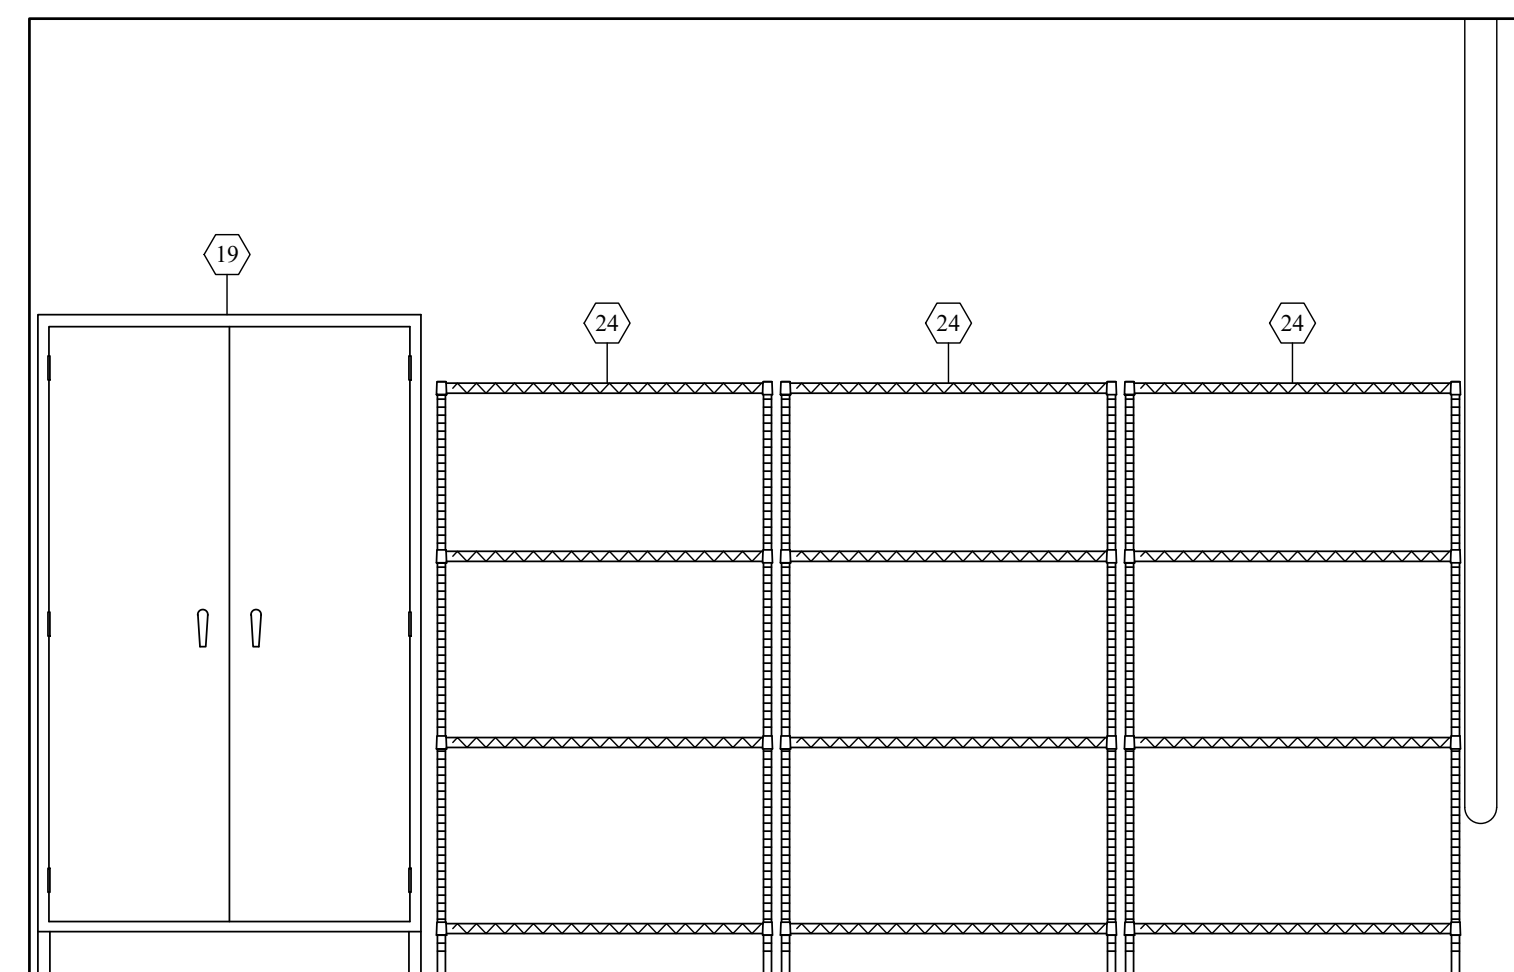

3 ELEVATION - SECURE STORAGE
SCALE: 1/2"=1'-0"

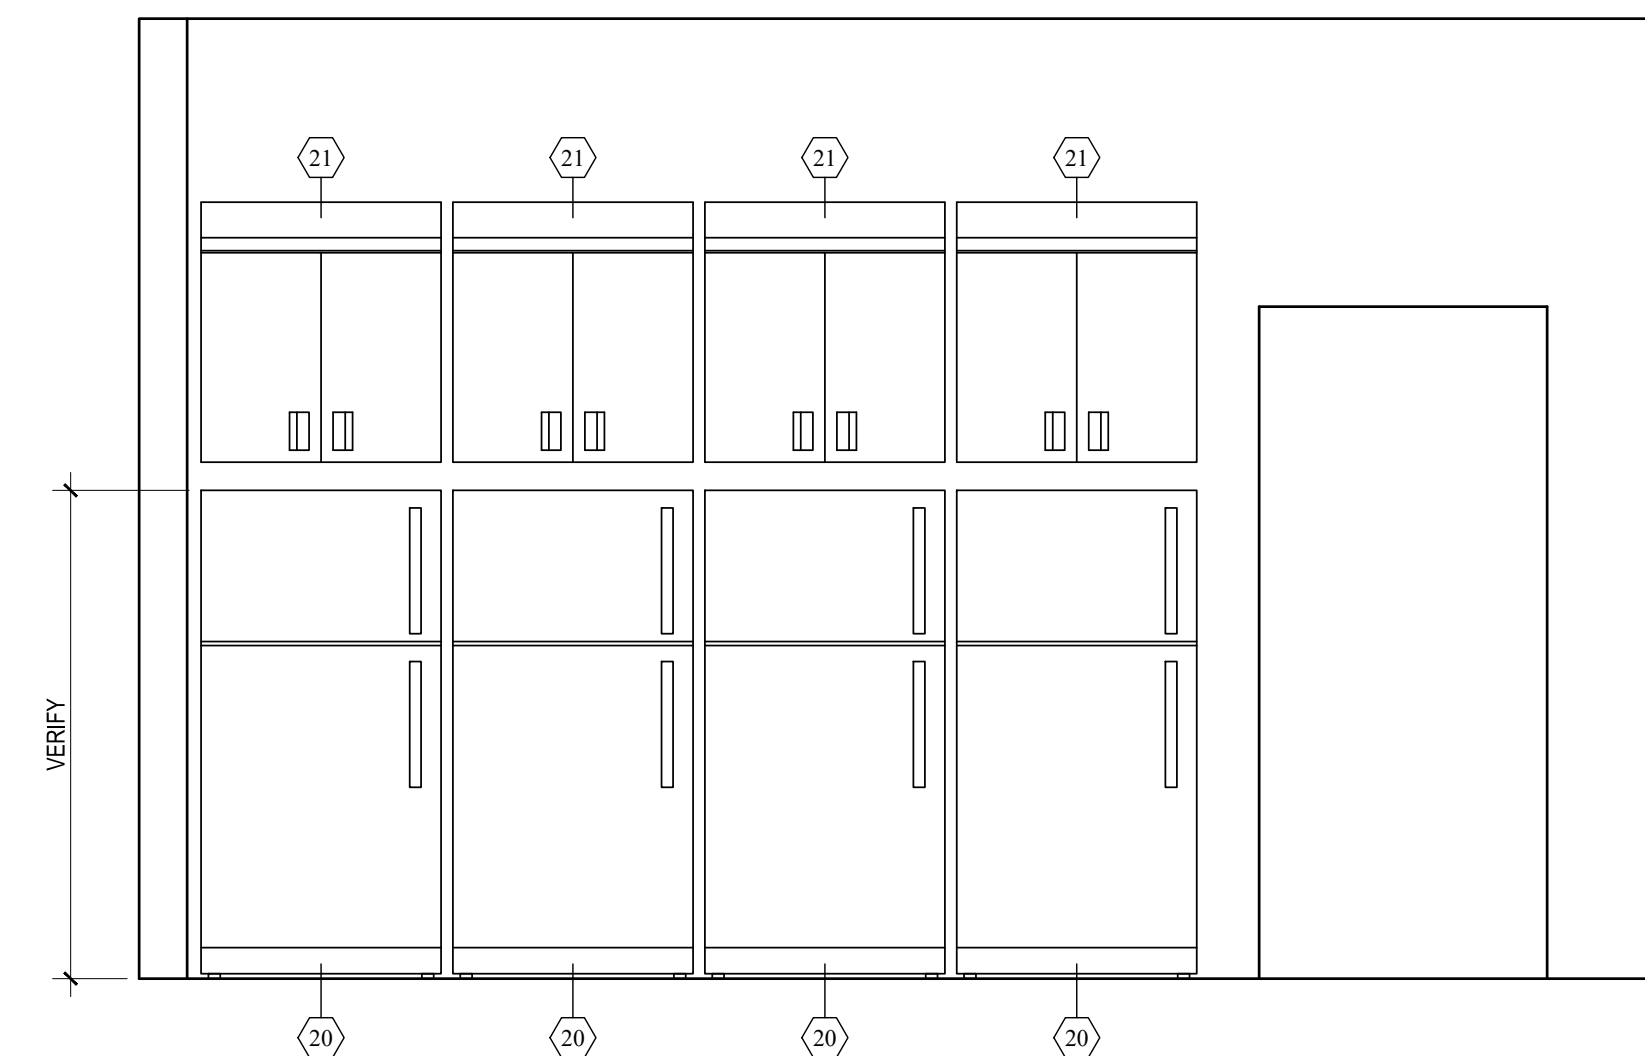

4 ELEVATION - WALL CABINETS & REFRIGERATORS
SCALE: 1/2"=1'-0"

REVISIONS:
06/13/2019 EXISTING WINDOW & MUA GRILL TO REMAIN. RELOCATE EXISTING ELECTRICAL PANEL, HOOD CONTROL PANEL & ANSUL CABINET

AH
ALTO - HARTLEY, INC.
4601-A EISENHOWER AVE.
ALEXANDRIA, VA 22304
(703) 883-1448

PROJECT:

ENGINE HOUSE 8
1520 C Street SE
Washington, DC

DRAWN BY: CHECKED BY:

SHEET TITLE:

ELEVATIONS

DATE: 11/05/2018 SHEET NO.:
SCALE: 1/4" = 1'-0" **K-4**
JOB NO.:



Project:
Engine House
08_Preliminary

From:
Alto Hartley, Inc.
Pablo Raya
4601-A Eisenhower Ave
Alexandria, VA 22304-4803
(703) 883-1448
7038831448 115 (Contact)

To:

Table of Contents

RANGE, 60", 6 BURNERS, 24" GRIDDLE/BROILER - MONTAGUE COMPANY VT60L-6-2FTB (ITEM 1)	1
HOOD - CUSTOM CUSTOM (ITEM 2)	6
CTRL PANEL - CUSTOM CUSTOM (ITEM 3)	8
FIRE - CUSTOM CUSTOM (ITEM 4)	10
WALL GRID PANEL - EAGLE GROUP WM1836 (ITEM 5)	12
WORK TABLE, STAINLESS STEEL TOP - ADVANCE TABCO KSS-305 (ITEM 6)	25
WORK TABLE, STAINLESS STEEL TOP - ADVANCE TABCO KSS-306 (ITEM 7)	37
OVERSHELF - ADVANCE TABCO PS-12-48 (ITEM 8)	49
FLATWARE HOLDER, DISPENSER - FMP 137-1678 (ITEM 9)	56
DISHWASHER, UNDERCOUNTER - JACKSON WWS DISHSTAR HT (ITEM 10)	58
TWO (2) COMPARTMENT SINK - ADVANCE TABCO FS-2-3024-24RL (ITEM 11)	61
DISPOSER - INSINKERATOR SS-100-5-MRS (ITEM 12)	83
PRE-RINSE FAUCET ASSEMBLY, WITH ADD ON FAUCET - T&S BRASS B-0133-ADF12-BC (ITEM 13)	89
WALL / SPLASH MOUNT FAUCET - T&S BRASS (ITEM 14)	95
SHELVING, WALL MOUNTED - ADVANCE TABCO WS-12-72-16 (ITEM 15)	100
REFRIG. - CUSTOM CUSTOM (ITEM 16)	105
S/S PANELS - CUSTOM METALS OF VIRGINIA CUSTOM (ITEM 17)	107
DISHTABLE SORTING SHELF - ADVANCE TABCO DT-22-EC-X (ITEM 18)	109
STORAGE CABINET - IMC/TEDDY SC-1848HS (ITEM 19)	111
REFRIG. - CUSTOM CUSTOM (ITEM 20)	114
WALL CABINET - ADVANCE TABCO WCH-15-36 (ITEM 21)	116
COMMERCIAL WASTE CONTAINER - WINCO (ITEM 22)	131
OVERSHELF - ADVANCE TABCO PS-12-48 (ITEM 23)	133
WIRE SHELVING - ADVANCE TABCO EC-1842 (ITEM 24)	140



Submittal Sheet

11/15/2018

ITEM# 1 - RANGE, 60", 6 BURNERS, 24" GRIDDLE/BROILER (1 EA REQ'D)

Montague VT60L-6-2FTB

Technostar Restaurant Range, gas, 60", (6) 30,000 BTU open burners, 24" griddle/broiler, (1) convection oven (on left) & (1) standard oven (on right) base, piezo ignitor (oven only), stainless steel front and sides, porcelain oven bottoms and doors, 6" high legs, 309,000 BTU, CE, CSA, NSF

ACCESSORIES

Mfr	Qty	Model	Spec
Montague	1		Gas type to be specified
Montague	1		27" deep cooktop, standard
Montague	1		Casters, set of (6)
Dormont	1		Dormont Blue Hose™ Moveable Gas Connector Kit, 3/4" inside dia., 48" long, covered with stainless steel braid, coated with blue antimicrobial PVC, (1) SnapFast® QD, (1) full port valve (2) 90° elbows, coiled restraining cable with hardware, 180,000 BTU/hr minimum flow capacity, limited lifetime warranty

GAS

	SIZE	MBTU	KW
1	3/4"	309.0	

STEAM

	INLET SIZE	RETURN SIZE	LB/HR	PSIG (min)	PSIG (max)
1					



**MONTAGUE
TECHNOSTAR**

Item No. _____

Project _____

Quantity _____

Heavy Duty Restaurant Series 60" (1524mm)



Model T60-4-1HT-2FTB

SHORT/BID SPECIFICATION

Range shall be a Montague *Technostar* Model: a 60" (1524mm) wide, gas heated medium-duty restaurant range mounted on [Specify Base Prefix]:

- T60-Series:** two 26-5/8" (676mm) wide, front-vented 35,000 BTU/hr standard ovens w/heavy-duty doors, porcelainized steel interiors, four-position rack guides w/one (each) wire rack standard, w/full width high-shelf/flue riser;
- VT60-Series:** two 26-5/8" (676mm) wide, front vented 35,000 BTU/hr convection ovens w/heavy-duty doors, porcelainized steel interior, five-position rack guides w/ three (each) wire racks std, w/full width high-shelf/flue riser;
- VT60(L or R)-Series:** one 26-5/8" (676mm) wide, front vented 35,000 BTU/hr convection oven [Specify]: positioned left = L or positioned right = R, and one 26-5/8" (676mm) wide, front-vented 35,000 BTU/hr standard oven, both with heavy-duty door, porcelainized steel interior, rack guides and wire racks standard, with full width high-shelf/flue riser;

[Specify Top Suffix]:

- [-10] w/ten 12" (305mm) cast iron open top grates, over ten 30,000 BTU/hr cast iron burners, w/individual burner controls and automatic standing pilots
- [-8-1FT], [-8-1HT] w/eight 12" (305mm) cast iron open top grates, over eight 30,000 BTU/hr cast iron burners and one 12" (305mm) wide 1/2" (13mm) thick frytop w/20,000 BTU/hr burner, w/individual burner controls and automatic standing pilots
- [-6-2FT], [-6-2HT] w/six 12" (305mm) cast iron open top grates, over six 30,000 BTU/hr star burners and one 24" (610mm) wide 1/2" (13mm) thick frytop w/two 20,000 BTU/hr burners, w/individual burner controls and automatic standing pilots
- [-6-2FTB] w/six 12" (305mm) cast iron open top grates, over six 30,000 BTU/hr star burners and one 24" (610mm) wide 3/4" (19mm) thick frytop mounted over a broiler with three 18,000 BTU/hr cast iron burners, with individual burner controls and automatic standing pilots
- [-4-3FT], [-4-3HT] w/four 12" (305mm) cast iron open top grates, over four 30,000 BTU/hr star burners and one 36" (914mm) wide 3/4" (19mm) thick frytop with three 20,000 BTU/hr burners, with individual burner controls and automatic standing pilots
- [-4-3FTB] w/two 12" (305mm) cast iron open top grate, over four 30,000 BTU/hr star burners and one 36" (914mm) wide 3/4" (19mm) thick frytop mounted over a broiler with four 18,000 BTU/hr cast iron burners, with individual burner controls and automatic standing pilots
- [-2-4FT], [-2-4HT] w/two 12" (305mm) cast iron open top grate, over two 30,000 BTU/hr star burners and one 48" (1219mm) wide 3/4" (19mm) thick frytop w/four 20,000 BTU/hr burners, w/individual burner controls and automatic standing pilots
- [-5FT], [-5HT] w/two 60" (1524mm) wide 3/4" (19mm) thick frytop with five 20,000 BTU/hr burners, with individual burner controls and automatic standing pilots

...plus stainless steel front and sides and 4-5/8" (117mm) deep front rail standard; plus all the features listed and options/accessories checked:

TECHNOSTAR TOP FEATURES:

- Open Burner Sections are 12" (305mm) wide x 27" (686mm) deep with:
 - Two-piece cast iron, surface-ground top grates over
 - Two 30,000 BTU/hr cast iron star burners

- Automatic, standing pilots
- Drip pans positioned under burners
- Frytops Sections* (Griddle) are 12" (305mm) wide [-2-1FT], 24" (610mm) wide [-2FT], 36" (914mm) wide [-3FT], 48" (1219mm) wide [-4FT], or 60" (1524mm) wide [-5FT], and 24" (610mm) deep, with:
 - 1/2" (13mm) thick precision-ground steel cook surface
 - 2-1/2" (64mm) high backsplash and tapered side-splashes
 - 3" (76mm) wide front grease gutter
 - Built-in grease drawer
 - One 20,000 BTU/hr gas burner with standing pilots & gas control valve, per 12" (305mm) section
 - Adjusting bolts for changing top plate forward pitch
- Hot Tops Sections* are: One 12" (305mm) wide [-2-HT]; Two 12" (305mm) wide [-2HT]; Three 12" (305mm) wide [-3HT]; Four 12" (305mm) wide [-4HT] and 27" (686mm) deep, with:
 - 3/8" (10mm) thick hot-rolled plates
 - Cast iron even heat 20,000 BTU/hr burner

Frytop/Broiler Combinations [-2FTB & -3FTB]:

- Frytop section mounted right and raised 6" (152mm) above broiler
- Overfired broiler with three [-2FTB] or four [-3FTB] 18,000 BTU/hr cast iron burners
- Roll-out broiler cooking grate
- Burners also heat frytop

STANDARD FULL SIZE OVEN FEATURES [EACH OVEN]:

- 26-5/8" and 26" deep x 14-1/4" high (676 x 660 x 362mm) cooking compartment
- Front venting oven design for more even cooking
- Heavy-duty counterweighted oven door — no springs
- Four position-adjustable nickel-plated rack supports, with one rack standard
- Oven bottom porcelain lined for long life & easy cleaning
- Side & back liners and oven door are stainless steel
- 250-to-500°F (260°C) thermostats
- 35,000 [T26] cast iron burner with automatic ignition safety pilot

CONVECTION OVEN FEATURES [EACH OVEN]:

- 26-5/8" wide x 22-1/4" deep x 14-1/8" high (676 x 565 x 359mm) cooking compartment
- Single speed motor with fan
- Front-venting oven design for more even cooking
- Heavy-duty counterweighted oven door — no springs
- Five position adjustable nickel-plated rack supports, with three racks standard
- Oven bottom porcelain lined for long life & easy cleaning
- Side & Back liners and oven door are stainless steel
- 250-to-500°F (260°C) thermostats
- 35,000 BTU/hr cast iron burner with automatic ignition safety pilot
- 6' (1829mm) cord with 3-prong plug (grounding NEMA)

STANDARD CONSTRUCTION FEATURES:

- Satin finish stainless steel front and sides with 4-5/8" (117mm) deep front rail
- 19-1/8" (586mm) high-shelf is standard on all oven base & T00- Models
- 6" (152mm) adjustable legs standard
- 4" (102mm) legs standard on TC- Models
- 3/4" (19mm) gas pressure regulator is provided as standard

AGENCY APPROVALS

- NSF Listed
- CSA Design Certified to ANSI Z83.11 • CSA 1.8
- CE Approved • EN 203-1
- ETL



HDRS-4 [Rev. 2/17]


Item No. _____

Project _____

Quantity _____

60" (1524mm) Heavy Duty Restaurant Ranges

Dimensions in brackets are millimeters

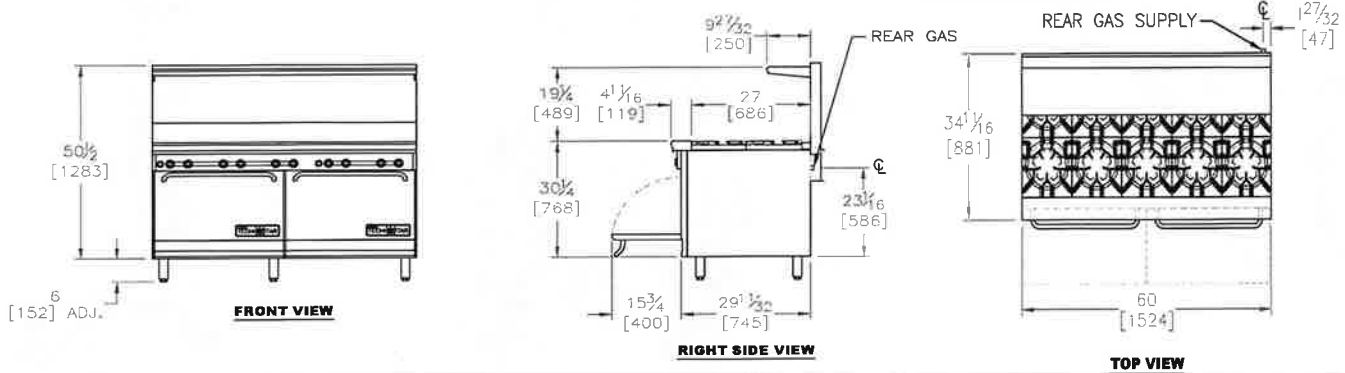

OPTIONS GUIDE:

For Frytop (Griddle) Sections:

- 3/4" (19mm) thick plate
- 1" (25mm) thick plate - Not available on -1FT
- Thermostat control(s) [Add to Suffix: -FTT]
- 4" (102mm) removable side splash:
 - left right
- Frytop/Broiler [Add to Suffix: -FTB]
- Substitute Work Top for Open Burners
 Use Suffix: -__WS [Specify number: 1 - 5]
- 3/8" (10mm), 12" (305mm) Hot tops in place of frytop [Add to Suffix: -HT]

For Ovens:

- Extra oven racks: ____ea.
- 3/4 HP fan motor [VT Models]
- 120 V, 1-phase, 60 Hz, 3.4 A [VT Models]
- 208/240 V, 1-phase, 60 Hz, 1.7 A [VT Models]
- Piezoelectric igniters (ovens only)
- Flue Risers** [In Lieu of High Shelf]:
 - 5" (127mm) high riser
 - 20-1/4" (514mm) high riser

- Stainless steel back panel
- Stainless steel bottom shelf [T00 Models]

General:

- Casters — set of six 5" (127mm) casters
- Curb Mounting — Non combustible floors only

Flex Connector Kit [1" (25mm)]:

- 3' (910mm) 4' (1219mm)

International Approvals:

- CE - Conformance Europeenne - EN203-1
Includes flame failure valve option
- Canadian Approval

INSTALLATION REQUIREMENTS & SHIPPING INFORMATION

1. Technostar units must be installed in accordance with local codes or in their absence with the National Fuel Gas Code: ANSI Z223.1; CAN/CGA-B149.1 Natural Gas and Propane Installation Code: , as applicable. Compliance with codes is the responsibility of the Owner and Installer.
2. An adequate ventilation system is required. Refer to National Fire Protection Association Standard No. 96, Standard for Ventilation Control and Fire Protection of Commercial Cooking Operations.
3. This appliance is intended for commercial use by professionally trained personal. NOT intended for Residential Use.
4. Specify installation elevation: _____ if above 2000 feet.
5. GAS INLET SIZE: 3/4" NPT at right rear. 3/4" NPT gas pressure regulator is provided. The gas supply pressure to the regulator must be 8"-14" W.C. for natural gas or 12"-14" W.C. for propane gas. Consult factory for different gas types and pressures.

Minimum Clearances	Combustible Construction	Noncombustible Construction
From Back Wall	T=2" (51mm) VT=5" (127mm)	T=2" VT=5" (127mm)
Left & Right Side	[T & VT] 11" (279mm)	[T & VT] 2"
T & VT Models with 6" (152mm) legs	Suitable for installation on combustible floors	
Curb installation requires a minimum toe space depth of 2" (51mm). Consult factory for details on installing convection oven range bases on curbs.		

Specify Type of Gas:		<input type="checkbox"/> Natural	<input type="checkbox"/> Propane	Electrical	Model Series	Shipping Class	Cube (Crated) ft ³ /m ³
Ovens/Tops:	Burners	6.0" WC	10.0" WC	120V			
		BTU/hr* (kWh)	BTU/hr* (kWh)	Amperage			
T60-Series*	2	70,000 (10.3)	70,000 (10.3)	---	T60-	85	43/1.2
VT60-Series*	2	70,000 (10.3)	70,000 (10.3)	3.4	VT60-	85	43/1.2
VT60(L or R)*	2	70,000 (10.3)	70,000 (10.3)	3.4	VT60L/R	85	43/1.2
-10 top	10	300,000 (73.2)	250,000 (73.2)	---			
-8-1FT/-8-1HT top	9	260,000 (64.5)	220,000 (64.5)	---			
-6-2FT/-6-2HT top	8	220,000 (55.7)	190,000 (55.7)	---			
-4-3FT/-4-3HT top	7	180,000 (46.9)	160,000 (46.9)	---			
-2-4FT/-2-4HT top	6	140,000 (38.1)	130,000 (38.1)	---			
-5FT/-5HT top	5	100,000 (29.3)	100,000 (29.3)	---			
*Add to Top BTU/hr firing rate, for TOTAL.					Unit Weight: See current Montague Price List		
Add 12,000 BTU/hr (3.5 kWh) for -3FTB or 14,000 BTU/hr (4.1 kWh) for -2FTB Broiler option							

Due to continuous product improvements, specifications are subject to change without notice.

THE MONTAGUE COMPANY
 1830 Stearman Avenue, Hayward, CA 94545
 800 345-1830 • Fax: 510 785-3342
www.montaguecompany.com



HDRS-4 [Rev. 2/17]

Dormont

Foodservice Moveable Equipment Installation Products

The Dormont Blue Hose™ is the heart of the Safety System, specifically engineered for castler-mounted commercial cooking equipment. The Blue Hose includes an antimicrobial protective PVC coating, and our Stress Guard® technology that makes the hose easier to install and dramatically reduces stress on the hose ends.

The fuel gas codes require the use of an ANSI Z21.69/CSA 6.16 moveable gas connector with all appliances that may or may not utilize casters and, under normal use, are moved on a regular basis for service, positioning or area cleanliness.



Rotation technology reduces stress on both ends of the hose

Stainless Steel Construction
Heavy-duty, flexible, corrugated 304 stainless steel tubing

Stainless Steel Braid
Tight-weave braid prevents constrictions from stretching as equipment is moved

Antimicrobial PVC Coating
Inhibits growth of bacteria, mold and mildew on the gas connector



The Dormont Safety System™ is the first and only complete gas equipment connection system specifically engineered for the commercial kitchen. It is a complete system of connection products designed with the safety of your kitchen, the food you serve, your employees, and your business in mind.

The Safety System includes the famous Dormont Blue Hose and our exclusive safety-based fittings - the SnapFast quick-disconnect, the Safety Quik quick-disconnect valve, the Swivel MAX. Safe, unique, and affordable, the Dormont Safety System provides peace of mind for the gas connections in your commercial kitchen.



Safety Quik

- Prevents user from turning on gas while appliance is disconnected
- Thermal shut-off when internal temperature exceeds 350°F (177°C)



SnapFast

- One-handed quick-disconnect fitting
- Thermal shut-off when internal temperature exceeds 350°F (177°C)



Swivel MAX

- Reduces stress on connector
- Increases kitchen aisle space by allowing connector to be positioned closer to the wall



Restraining Cable

- Prevents transmission of strain to connector
- Provided 1' shorter than the gas connector









Safety-Set

- Ensures cooking equipment is always positioned in design-specified location
- Fast installation with choice of adhesive foam tape or thru/screws



Dormont® Moveable Commercial Equipment Kits

KIT SOLUTIONS	50 = ½" ID 75 = ¾" ID 100 = 1" ID 125 = 1-¼" ID	BTU/hr Minimum Flow Capacity*						
	PART NUMBER		THE BLUE HOSE™	SnapFast® QUICK-DISCONNECT	Swivel MAX® 1st SWIVEL	Swivel MAX® 2nd SWIVEL	Safety Quik® VALVE	RESTRAINING CABLE
Standard Kit (KIT)¹ The Dormont Blue Hose™ SnapFast Quick-Disconnect Restraining Cable	1650KIT36	77K	✓	✓				✓
	1650KIT48	68K	✓	✓				✓
	1650KIT60	60K	✓	✓				✓
	1675KIT36	218K	✓	✓				✓
	1675KIT48	180K	✓	✓				✓
	1675KIT60	158K	✓	✓				✓
	16100KIT36	379K	✓	✓				✓
	16100KIT48	334K	✓	✓				✓
16100KIT60	294K	✓	✓				✓	
Single Swivel MAX Kit (KITS)² The Dormont Blue Hose™ SnapFast Quick-Disconnect One Swivel MAX Swivel Restraining Cable	1650KITS36	72K	✓	✓	✓			✓
	1650KITS48	63K	✓	✓	✓			✓
	1650KITS60	56K	✓	✓	✓			✓
	1675KITS36	203K	✓	✓	✓			✓
	1675KITS48	167K	✓	✓	✓			✓
	1675KITS60	147K	✓	✓	✓			✓
	16100KITS36	353K	✓	✓	✓			✓
	16100KITS48	310K	✓	✓	✓			✓
16100KITS60	274K	✓	✓	✓			✓	
Double Swivel MAX Kit (KIT2S)³ The Dormont Blue Hose™ SnapFast Quick-Disconnect Two Swivel MAX Swivels Restraining Cable	1650KIT2S36	69K	✓	✓	✓	✓		✓
	1650KIT2S48	60K	✓	✓	✓	✓		✓
	1650KIT2S60	54K	✓	✓	✓	✓		✓
	1675KIT2S36	193K	✓	✓	✓	✓		✓
	1675KIT2S48	160K	✓	✓	✓	✓		✓
	1675KIT2S60	140K	✓	✓	✓	✓		✓
	16100KIT2S36	336K	✓	✓	✓	✓		✓
	16100KIT2S48	295K	✓	✓	✓	✓		✓
16100KIT2S60	261K	✓	✓	✓	✓		✓	
Safety Quik Kit (KITCF)⁴ The Dormont Blue Hose™ Safety Quik Quick-Disconnect Restraining Cable	1650KITCF36	77K	✓				✓	✓
	1650KITCF48	68K	✓				✓	✓
	1650KITCF60	60K	✓				✓	✓
	1675KITCF36	218K	✓				✓	✓
	1675KITCF48	180K	✓				✓	✓
	1675KITCF60	158K	✓				✓	✓
	16100KITCF36	379K	✓				✓	✓
	16100KITCF48	334K	✓				✓	✓
16100KITCF60	294K	✓				✓	✓	
Safety Quik Single Swivel MAX Kit (KITCFS)⁵	1650KITCFS36	72K	✓		✓		✓	✓
	1650KITCFS48	63K	✓		✓		✓	✓
	1650KITCFS60	56K	✓		✓		✓	✓
	1675KITCFS36	203K	✓		✓		✓	✓
	1675KITCFS48	161K	✓		✓		✓	✓
	1675KITCFS60	147K	✓		✓		✓	✓
	16100KITCFS36	353K	✓		✓		✓	✓
	16100KITCFS48	310K	✓		✓		✓	✓
16100KITCFS60	274K	✓		✓		✓	✓	

¹ Includes Full Port Gas Valve and (2) 90° Street Elbows
 ² Includes Full Port Gas Valve and (1) 90° Street Elbow
 ³ Includes Full Port Gas Valve
 ⁴ Includes (2) 90° Street Elbows
 ⁵ Includes (1) 90° Street Elbow

*BTU/hr Minimum Flow Capacity (0.64 Sp.Gr., 1000 BTU/hr Natural Gas at 0.5" wc pressure drop)

ADDITIONAL CONFIGURATIONS ARE AVAILABLE IN OUR CATALOG.



Add PS to the end of any part number to include the Safety-Set® wheel placement system



We guarantee our commercial gas connectors for the life of the original appliance to which it is connected.



Submittal Sheet

11/15/2018

ITEM# 2 - HOOD (1 EA REQ'D)
Custom CUSTOM
HOOD, EXISTING, to remain
<EXISTING>

Description: HOOD

Notes: HOOD, EXISTING, to remain



Submittal Sheet

11/15/2018

ITEM# 3 - CTRL PANEL (1 EA REQ'D)

Custom CUSTOM

HOOD CONTROL PANEL, EXISTING, to remain

<EXISTING>

Description: CTRL PANEL

Notes: HOOD CONTROLL PANEL, EXISTING, to remain



Submittal Sheet

11/15/2018

ITEM# 4 - FIRE (1 EA REQ'D)

Custom CUSTOM

FIRE SUPPRESSION SYSTEM, EXISTING, to be Modified

<EXISTING>

Description: FIRE

Notes: FIRE SUPPRESSION SYSTEM, EXISTING, to be Modified



Submittal Sheet

11/15/2018

ITEM# 5 - WALL GRID PANEL (1 EA REQ'D)

Eagle Group WM1836

Wall Mat, 36" x 18", for Walstor® Modular Wall System, 3" x 3" grids with EAGLEbrite® zinc finish, NSF (required only for hanging accessories)

ACCESSORIES

Mfr	Qty	Model	Spec
Eagle Group	1	PR30VU	Vertical Wall Upright, 30"H, for Walstor® Modular Wall System, EAGLEbrite® zinc finish, pair, NSF
Eagle Group	4	MDH-6	Merchandise Display Hook, Walstor® Modular Wall System, 6" x 3", NSF
Eagle Group	6	UH-X	Utensil Hook, Walstor® Modular Wall System, 2-1/2" x 2", NSF (FLYER)
Eagle Group	1	WB-X	Wire Basket, Walstor® Modular Wall System, 13-1/4" x 5-1/4" x 7", NSF (FLYER)
Eagle Group	3	SR14	Spice rack (14" x 6")




Specification Sheet

Short Form Specifications

Eagle Walstor® Single Shelf Kit, model _____
 Consists of one EAGLEbrite® zinc-coated patented Quad-Truss® design open-grid wire shelf, one pair of 30" vertical uprights one wire mat, and one pair of 18" wire shelf brackets.

Eagle Walstor® Double Shelf Kit, model _____
 Consists of two EAGLEbrite® zinc-coated patented Quad-Truss® design open-grid wire shelves, one pair of 45" vertical uprights, two wall mats, and two pairs of wire shelf brackets.

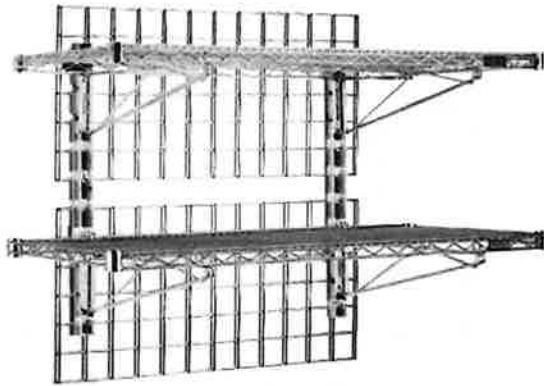

double shelf kit

Options / Accessories*

- Pan holders
- Hooks
- Bins
- Racks
- Baskets

* See spec sheet #EG02.00B for Walstor® accessories.
 See spec sheet #EG02.00C for Wall Grid Shelving.

EAGLE GROUP
 100 Industrial Boulevard, Clayton, DE 19938-8903 USA
 Phone: 302-653-3000 • Fax: 302-653-2065
 www.eaglegrp.com

Foodservice Division: Phone 800-441-8440
MHC/Retail Display Divisions: Phone 800-637-5100

For custom configuration or fabrication needs, contact our **SpecFAB® Division**.
 Phone: 302-653-3000 • Fax: 302-653-3091 • e-mail: specfab@eaglegrp.com

Spec sheets available for viewing, printing or downloading from our online literature library at www.eaglegrp.com

Eagle Foodservice Equipment, Eagle MHC, SpecFAB®, and Retail Display are divisions of Eagle Group. ©2011 by the Eagle Group

Item No.:	_____
Project No.:	_____
S.I.S. No.:	_____

Walstor® Modular Wall System

MODELS:

- | | | | |
|-------------------------------------|---------------------------------|---------------------------------|---------------------------------|
| <input type="checkbox"/> WAL-1-1836 | <input type="checkbox"/> WM1848 | <input type="checkbox"/> WM2496 | <input type="checkbox"/> PR45VU |
| <input type="checkbox"/> WAL-1-1848 | <input type="checkbox"/> WM1860 | <input type="checkbox"/> WM3354 | <input type="checkbox"/> PR14B |
| <input type="checkbox"/> WAL-2-1836 | <input type="checkbox"/> WM2448 | <input type="checkbox"/> WM4848 | <input type="checkbox"/> PR18B |
| <input type="checkbox"/> WAL-2-1848 | <input type="checkbox"/> WM2472 | <input type="checkbox"/> PR12VU | <input type="checkbox"/> PR21B |
| <input type="checkbox"/> WM1836 | <input type="checkbox"/> WM2484 | <input type="checkbox"/> PR30VU | <input type="checkbox"/> PR24B |

Design and Construction Features

- Walstor® design provides for placement of wire shelves where you want them.
- Unique design positions vertical uprights at stud locations, while shelf brackets lock shelves once shelf is in place.
- Provides the ability to add, remove, or adjust shelves quickly and easily.
- Features EAGLEbrite® zinc finish, sealed with MasterSeal®.
- Walstor® accessories* can be mounted anywhere on wall mat without fasteners.
- Eagle wire shelves feature patented QuadTruss® design (patent #5,390,803), making shelves up to 25% stronger and providing a retaining ledge for increased stability and product retention.

Shelf Kits

- Single Shelf Kits:
 - One wire shelf with patented Quad-Truss® design (patent # 5,390,803) and EAGLEbrite® zinc finish
 - One wall mat
 - One pair of 30" (762mm) vertical wall uprights
 - One pair of 18" (457mm) wire shelf brackets
- Double Shelf Kits:
 - Two wire shelves with patented Quad-Truss® design (patent # 5,390,803) and EAGLEbrite® zinc finish
 - Two wall mats
 - One pair of 45" (1143mm) vertical wall uprights
 - Two pairs of 18" (457mm) wire shelf brackets

Components (all of which are zinc-plated)

- Wall Mats:
 - Required only for hanging accessories*
 - 3" x 3" (76 x 76mm) grids
- Vertical Wall Uprights (pair)
- Wire Shelf Brackets (pair)

Certifications / Approvals



AUTOQUOTES



EG02.00A Rev. 07/11


Catalog Specification Sheet No. **EG02.00A**

Walstor® Modular Wall System




Item No.: _____
 Project No.: _____
 S.I.S. No.: _____


Walstor® Modular Wall System

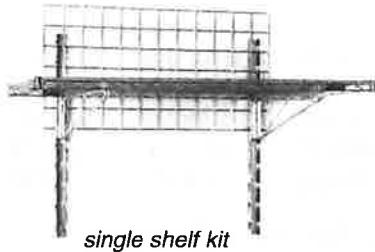


single shelf kit

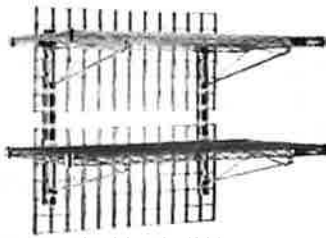

double shelf kit

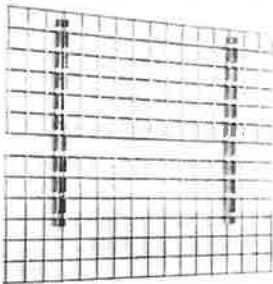

wall mats and
vertical wall uprights

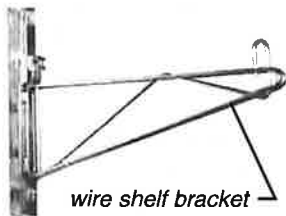

wire shelf bracket

SINGLE SHELF KITS

model #	weight		shelf & wall matt size			
	lbs.	kg	width		length	
WAL-1-1836	35	15.9	18"	457	36"	915
WAL-1-1848	36	16.3	18"	457	48"	1219

DOUBLE SHELF KITS

model #	weight		shelf dimensions			
	lbs.	kg	width		length	
WAL-2-1836	41	18.6	18"	457	36"	915
WAL-2-1848	49	22.2	18"	457	48"	1219

WALL MATS

model #	weight		height		length	
	lbs.	kg	in.	mm	in.	mm
WM1836	9	4.1	18"	457	36"	915
WM1848	11	5.0	18"	457	48"	1219
WM1860	14	6.4	18"	457	60"	1524
WM2448	13	5.8	24"	610	48"	1219
WM2472	19	8.6	24"	610	72"	1828
WM2484	22	9.9	24"	610	84"	2133
WM2496	25	11.3	24"	610	96"	2438
WM3354	22	9.9	33"	838	54"	1372
WM4848	19	8.6	48"	1219	48"	1219

VERTICAL WALL UPRIGHTS

model #	weight		height	
	lbs.	kg	in.	mm
PR12VU	2	0.9	12"	305
PR30VU	4	1.8	30"	762
PR45VU	5	2.3	45"	1143

WIRE SHELF BRACKETS

model #	weight		depth	
	lbs.	kg	in.	mm
PR14B	3	1.5	14"	356
PR18B	4	1.8	18"	457
PR21B	4	1.8	21"	539
PR24B	5	2.3	24"	610

Please note: Walstor® must be mounted to a solid surface or studs in a wall. User needs to determine installation materials and methods suitable to hold and support the Walstor® system.

EAGLE GROUP

100 Industrial Boulevard, Clayton, DE 19938-8903 USA

Phone: 302-653-3000 • Fax: 302-653-2065

www.eaglegrp.com

Foodservice Division: Phone 800-441-8440

MHC/Retail Display Divisions: Phone 800-637-5100

Printed in U.S.A.
©2011 by Eagle Group

Rev. 07/11

Spec sheets available for viewing, printing or downloading from our online literature library at www.eaglegrp.com

Although every attempt has been made to ensure the accuracy of the information provided, we cannot be held responsible for typographical or printing errors. Information and specifications are subject to change without notice. Please confirm at time of order.




Profit from the Eagle Advantage®

Specification Sheet

Short Form Specifications

Eagle Walstor® Single Shelf Kit, model _____
 Consists of one EAGLEbrite® zinc-coated patented Quad-Truss® design open-grid wire shelf, one pair of 30" vertical uprights one wire mat, and one pair of 18" wire shelf brackets.

Eagle Walstor® Double Shelf Kit, model _____
 Consists of two EAGLEbrite® zinc-coated patented Quad-Truss® design open-grid wire shelves, one pair of 45" vertical uprights, two wall mats, and two pairs of wire shelf brackets.

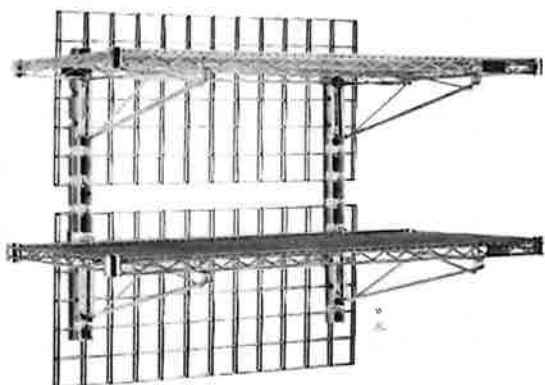

double shelf kit

Options / Accessories*

- Pan holders
- Hooks
- Bins
- Racks
- Baskets

* See spec sheet #EG02.00B for Walstor® accessories.
 See spec sheet #EG02.00C for Wall Grid Shelving.

EAGLE GROUP
 100 Industrial Boulevard, Clayton, DE 19938-8903 USA
 Phone: 302-653-3000 • Fax: 302-653-2065
 www.eaglegrp.com

Foodservice Division: Phone 800-441-8440
MHC/Retail Display Divisions: Phone 800-637-5100

For custom configuration or fabrication needs, contact our **SpecFAB® Division**.
 Phone: 302-653-3000 • Fax: 302-653-3091 • e-mail: specfab@eaglegrp.com

Spec sheets available for viewing, printing or downloading from our online literature library at www.eaglegrp.com

Eagle Foodservice Equipment, Eagle MHC, SpecFAB®, and Retail Display are divisions of Eagle Group. ©2011 by the Eagle Group

Item No.:	_____
Project No.:	_____
S.I.S. No.:	_____

Walstor® Modular Wall System

MODELS:

- | | | | |
|-------------------------------------|---------------------------------|---------------------------------|---------------------------------|
| <input type="checkbox"/> WAL-1-1836 | <input type="checkbox"/> WM1848 | <input type="checkbox"/> WM2496 | <input type="checkbox"/> PR45VU |
| <input type="checkbox"/> WAL-1-1848 | <input type="checkbox"/> WM1860 | <input type="checkbox"/> WM3354 | <input type="checkbox"/> PR14B |
| <input type="checkbox"/> WAL-2-1836 | <input type="checkbox"/> WM2448 | <input type="checkbox"/> WM4848 | <input type="checkbox"/> PR18B |
| <input type="checkbox"/> WAL-2-1848 | <input type="checkbox"/> WM2472 | <input type="checkbox"/> PR12VU | <input type="checkbox"/> PR21B |
| <input type="checkbox"/> WM1836 | <input type="checkbox"/> WM2484 | <input type="checkbox"/> PR30VU | <input type="checkbox"/> PR24B |

Design and Construction Features

- Walstor® design provides for placement of wire shelves where you want them.
- Unique design positions vertical uprights at stud locations, while shelf brackets lock shelves once shelf is in place.
- Provides the ability to add, remove, or adjust shelves quickly and easily.
- Features EAGLEbrite® zinc finish, sealed with MasterSeal®.
- Walstor® accessories* can be mounted anywhere on wall mat without fasteners.
- Eagle wire shelves feature patented QuadTruss® design (patent #5,390,803), making shelves up to 25% stronger and providing a retaining ledge for increased stability and product retention.

Shelf Kits

- Single Shelf Kits:
 - One wire shelf with patented Quad-Truss® design (patent # 5,390,803) and EAGLEbrite® zinc finish
 - One wall mat
 - One pair of 30" (762mm) vertical wall uprights
 - One pair of 18" (457mm) wire shelf brackets
- Double Shelf Kits:
 - Two wire shelves with patented Quad-Truss® design (patent # 5,390,803) and EAGLEbrite® zinc finish
 - Two wall mats
 - One pair of 45" (1143mm) vertical wall uprights
 - Two pairs of 18" (457mm) wire shelf brackets

Components (all of which are zinc-plated)

- Wall Mats:
 - Required only for hanging accessories*
 - 3" x 3" (76 x 76mm) grids
- Vertical Wall Uprights (pair)
- Wire Shelf Brackets (pair)



AUTOQUOTES




Catalog Specification Sheet No. EG02.00A

Walstor® Modular Wall System




Item No.: _____
 Project No.: _____
 S.I.S. No.: _____


Walstor® Modular Wall System

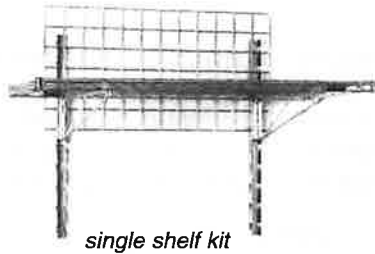


single shelf kit

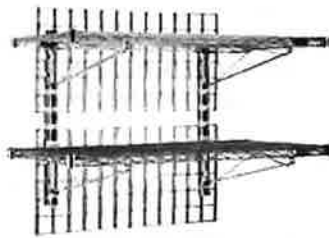

double shelf kit

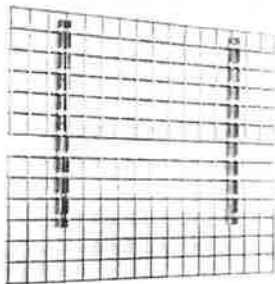

wall mats and
vertical wall uprights

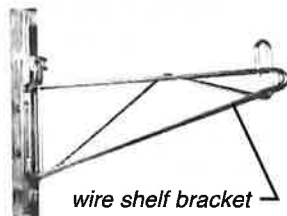

wire shelf bracket

SINGLE SHELF KITS

model #	weight		shelf & wall matt size			
	lbs.	kg	width		length	
			in.	mm	in.	mm
WAL-1-1836	35	15.9	18"	457	36"	915
WAL-1-1848	36	16.3	18"	457	48"	1219

DOUBLE SHELF KITS

model #	weight		shelf dimensions			
	lbs.	kg	width		length	
			in.	mm	in.	mm
WAL-2-1836	41	18.6	18"	457	36"	915
WAL-2-1848	49	22.2	18"	457	48"	1219

WALL MATS

model #	weight		height		length	
	lbs.	kg	in.	mm	in.	mm
WM1836	9	4.1	18"	457	36"	915
WM1848	11	5.0	18"	457	48"	1219
WM1860	14	6.4	18"	457	60"	1524
WM2448	13	5.8	24"	610	48"	1219
WM2472	19	8.6	24"	610	72"	1828
WM2484	22	9.9	24"	610	84"	2133
WM2496	25	11.3	24"	610	96"	2438
WM3354	22	9.9	33"	838	54"	1372
WM4848	19	8.6	48"	1219	48"	1219

VERTICAL WALL UPRIGHTS

model #	weight		height	
	lbs.	kg	in.	mm
PR12VU	2	0.9	12"	305
PR30VU	4	1.8	30"	762
PR45VU	5	2.3	45"	1143

WIRE SHELF BRACKETS

model #	weight		depth	
	lbs.	kg	in.	mm
PR14B	3	1.5	14"	356
PR18B	4	1.8	18"	457
PR21B	4	1.8	21"	533
PR24B	5	2.3	24"	610

Please note: Walstor® must be mounted to a solid surface or studs in a wall. User needs to determine installation materials and methods suitable to hold and support the Walstor® system.

EAGLE GROUP

100 Industrial Boulevard, Clayton, DE 19938-8903 USA

Phone: 302-653-3000 • Fax: 302-653-2065

www.eaglegrp.com

Foodservice Division: Phone 800-441-8440

MHC/Retail Display Divisions: Phone 800-637-5100

Printed in U.S.A.
 ©2011 by Eagle Group
 Rev. 07/11

Spec sheets available for viewing, printing or downloading from our online literature library at www.eaglegrp.com


Although every attempt has been made to ensure the accuracy of the information provided, we cannot be held responsible for typographical or printing errors. Information and specifications are subject to change without notice. Please confirm at time of order.



Profit from the Eagle Advantage®

Specification Sheet

Item No.: _____
 Project No.: _____
 S.I.S. No.: _____

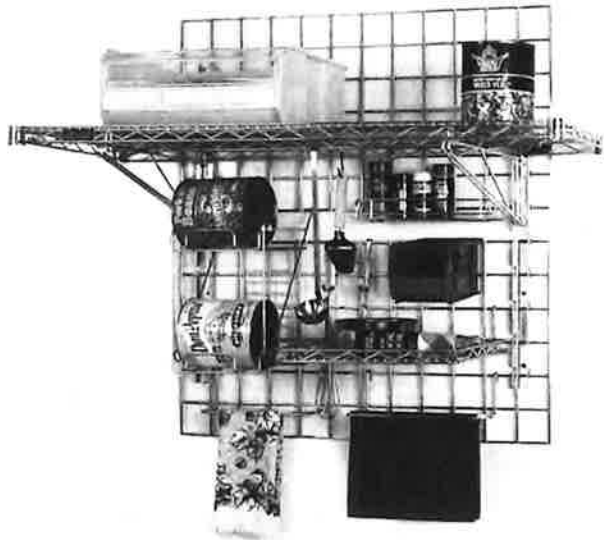



Walstor® system shown with accessories

Walstor® Modular Wall System Accessories

MODELS:

- | | | |
|----------------------------------|----------------------------------|----------------------------------|
| <input type="checkbox"/> PH3RD | <input type="checkbox"/> MDH-4 | <input type="checkbox"/> SR24 |
| <input type="checkbox"/> BH-1 | <input type="checkbox"/> MDH-6 | <input type="checkbox"/> TR10 |
| <input type="checkbox"/> DSS | <input type="checkbox"/> MDH-8 | <input type="checkbox"/> UH |
| <input type="checkbox"/> DB | <input type="checkbox"/> MDH-10 | <input type="checkbox"/> WB |
| <input type="checkbox"/> GS17 | <input type="checkbox"/> MDH-12 | <input type="checkbox"/> CR2D |
| <input type="checkbox"/> HFH | <input type="checkbox"/> A204237 | <input type="checkbox"/> CR4D |
| <input type="checkbox"/> LDH | <input type="checkbox"/> PBH | <input type="checkbox"/> GPWB |
| <input type="checkbox"/> A203879 | <input type="checkbox"/> A203877 | <input type="checkbox"/> GPS24-C |
| <input type="checkbox"/> LH | <input type="checkbox"/> SH | <input type="checkbox"/> GBP15-C |
| <input type="checkbox"/> LDUS12 | <input type="checkbox"/> SR14 | |

See #EG02.00A for Walstor® Modular Wall Systems.
 See #EG02.00C for Optional Wall Grid Shelving for Walstor®.

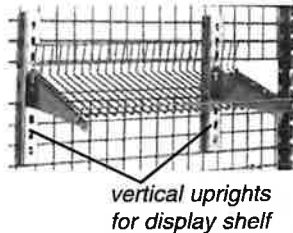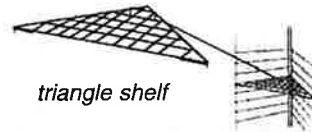

SHELVES		weight		length x width x height	
model #	description	lbs.	kg	in.	mm
GS17	grid shelf	4.0	1.8	16" x 16"	426 x 426
LDUS12	light duty utility shelf	2.0	0.9	11 1/4" x 8" x 3 1/2"	286 x 203 x 89
GPS24-C	triangle shelf	3.6	1.6	24" x 24"	610 x 610
MISCELLANEOUS					
DSS	vertical uprights	2.0	0.9	2" x 8 3/4"	305 x 222
GPWB	wall bracket	0.2	0.1	3" x 4" x 4"	76 x 102 x 102

EAGLE GROUP
 100 Industrial Boulevard, Clayton, DE 19938-8903 USA
 Phone: 302-653-3000 • Fax: 302-653-2065
 www.eaglegrp.com

Foodservice Division: Phone 800-441-8440
 MHC/Retail Display Divisions: Phone 800-637-5100

For custom configuration or fabrication needs, contact our **SpecFAB® Division**.
 Phone: 302-653-3000 • Fax: 302-653-3091 • e-mail: specfab@eaglegrp.com



EG02.00B Rev. 07/11


Spec sheets available for viewing, printing or downloading from our online literature library at www.eaglegrp.com

Eagle Foodservice Equipment, Eagle MHC, SpecFAB®, and Retail Display are divisions of Eagle Group. ©2011 by the Eagle Group




Item No.: _____
 Project No.: _____
 S.I.S. No.: _____

Walstor® Modular Wall System Accessories

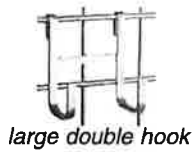


large double hook

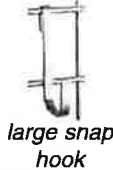


large snap hook




merchandising display hook

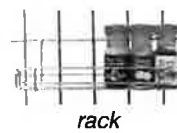

rack

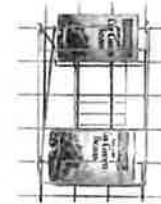


can rack (2-deck)

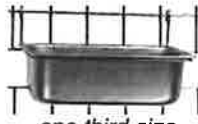

one-third size pan holder



book holder

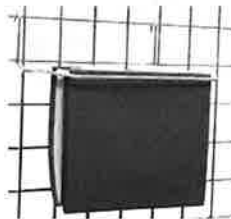

hanging file holder



large bin



drop basket

HOOKS AND BRACKETS *

model #	description	weight		length x width x height	
		lbs.	kg	in.	mm
LDH	large double hook	0.3	0.1	2½" x 4¼" x ¾"	57 x 108 x 3
LH	large snap hook	0.3	0.1	2½" x 4¼" x ¾"	57 x 108 x 3
MDH-4	merchandise display hook	0.2	0.1	4" x 3"	102 x 76
MDH-6	merchandise display hook	0.2	0.1	6" x 3"	152 x 76
MDH-8	merchandise display hook	0.2	0.1	8" x 3"	203 x 76
MDH-10	merchandise display hook	0.2	0.1	10" x 3"	254 x 76
MDH-12	merchandise display hook	0.2	0.1	12" x 3"	305 x 76
SH	small snap hook	0.3	0.1	1¼" x 4¼" x ¾"	32 x 108 x 3
UH	utensil hook	0.3	0.1	2½" x 2"	64 x 51

RACKS

SR14	rack	1.0	0.5	14" x 2"	356 x 51
SR24	rack	1.5	0.7	24" x 2"	610 x 51
TR10	towel rack	1.0	0.5	10½" x 5" x 3½"	267 x 127 x 89
CR2D	2-deck can rack	1.0	0.5	8½" x 13" x 14"	219 x 330 x 356
CR4D	4-deck can rack	3.0	1.3	8½" x 8½" x 28½"	210 x 216 x 724

HOLDERS

PH3RD	one-third size pan holder	1.0	0.5	12" x 8" x 3"	305 x 203 x 76
BH-1	book holder	2.0	0.9	3" x 12" x 10"	76 x 305 x 254
HFH	hanging file holder	1.0	0.5	12" x 8" x 3"	305 x 203 x 76
PBH	plastic bin holder	0.3	0.1	4" x 2"	102 x 51

BINS AND BIN ACCESSORIES

A203877 **	small plastic bin	1.0	0.5	10½" x 5½" x 5"	276 x 140 x 89
A203879 **	large plastic bin	1.0	0.5	10½" x 11" x 5"	276 x 280 x 89
A204237	plastic bin dividers	2.0	0.9	10½" x 5"	276 x 89

BASKETS

DB	drop basket (for 18" wire shelf)	3.0	1.4	22" x 18" x 11"	559 x 457 x 280
WB	wire basket	0.5	0.2	13½" x 5" x 7"	340 x 127 x 178
GBP15-C	grid panel basket	2.8	1.2	15" x 24"	381 x 610

* All hooks are heavy gauge chrome-plated mild steel.

** #A203877 and #A203879 bins require #PBH plastic bin holder.

EAGLE GROUP

100 Industrial Boulevard, Clayton, DE 19938-8903 USA

Phone: 302-653-3000 • Fax: 302-653-2065

www.eaglegrp.com

Foodservice Division: Phone 800-441-8440

MHC/Retail Display Divisions: Phone 800-637-5100

Printed in U.S.A.
 ©2011 by Eagle Group

Rev. 07/11

Spec sheets available for viewing, printing or downloading from our online literature library at www.eaglegrp.com

Although every attempt has been made to ensure the accuracy of the information provided, we cannot be held responsible for typographical or printing errors. Information and specifications are subject to change without notice. Please confirm at time of order.




Profit from the Eagle Advantage®

Specification Sheet

Item No.: _____
 Project No.: _____
 S.I.S. No.: _____

Catalog Specification Sheet No. **EG02.00B**

Walstor® Modular Wall System Accessories

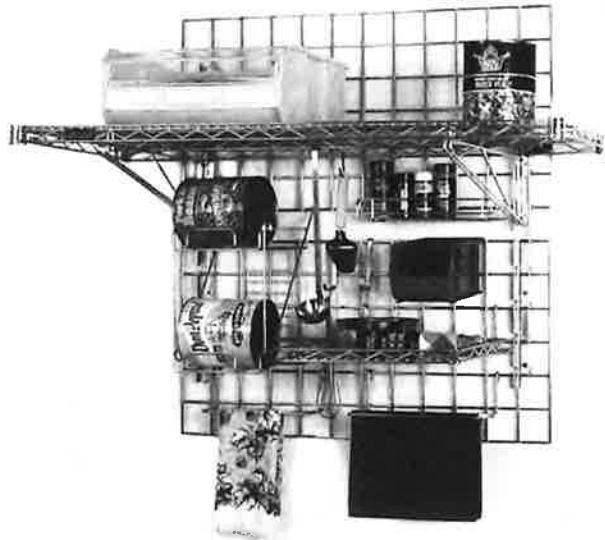


Walstor® system shown with accessories

Walstor® Modular Wall System Accessories


MODELS:

- | | | |
|----------------------------------|----------------------------------|----------------------------------|
| <input type="checkbox"/> PH3RD | <input type="checkbox"/> MDH-4 | <input type="checkbox"/> SR24 |
| <input type="checkbox"/> BH-1 | <input type="checkbox"/> MDH-6 | <input type="checkbox"/> TR10 |
| <input type="checkbox"/> DSS | <input type="checkbox"/> MDH-8 | <input type="checkbox"/> UH |
| <input type="checkbox"/> DB | <input type="checkbox"/> MDH-10 | <input type="checkbox"/> WB |
| <input type="checkbox"/> GS17 | <input type="checkbox"/> MDH-12 | <input type="checkbox"/> CR2D |
| <input type="checkbox"/> HFH | <input type="checkbox"/> A204237 | <input type="checkbox"/> CR4D |
| <input type="checkbox"/> LDH | <input type="checkbox"/> PBH | <input type="checkbox"/> GPWB |
| <input type="checkbox"/> A203879 | <input type="checkbox"/> A203877 | <input type="checkbox"/> GPS24-C |
| <input type="checkbox"/> LH | <input type="checkbox"/> SH | <input type="checkbox"/> GBP15-C |
| <input type="checkbox"/> LDUS12 | <input type="checkbox"/> SR14 | |


See #EG02.00A for Walstor® Modular Wall Systems.
 See #EG02.00C for Optional Wall Grid Shelving for Walstor®.

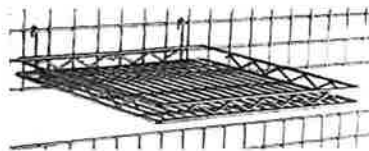


grid shelf

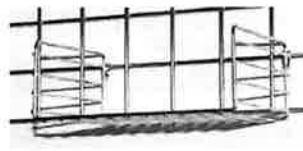

light duty utility shelf

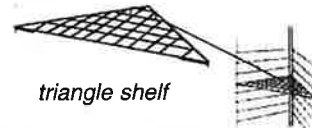

triangle shelf

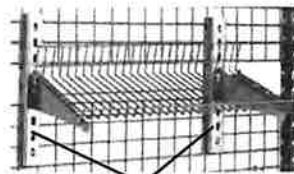

vertical uprights
for display shelf

SHELVES		weight		length x width x height	
model #	description	lbs.	kg	in.	mm
GS17	grid shelf	4.0	1.8	16" x 16"	426 x 426
LDUS12	light duty utility shelf	2.0	0.9	11 1/4" x 8" x 3 1/2"	286 x 203 x 89
GPS24-C	triangle shelf	3.6	1.6	24" x 24"	610 x 610
MISCELLANEOUS					
DSS	vertical uprights	2.0	0.9	2" x 8 3/4"	305 x 222
GPWB	wall bracket	0.2	0.1	3" x 4" x 4"	76 x 102 x 102

EAGLE GROUP
 100 Industrial Boulevard, Clayton, DE 19938-8903 USA
 Phone: 302-653-3000 • Fax: 302-653-2065
 www.eaglegrp.com

Foodservice Division: Phone 800-441-8440
 MHC/Retail Display Divisions: Phone 800-637-5100

For custom configuration or fabrication needs, contact our **SpecFAB® Division**.
 Phone: 302-653-3000 • Fax: 302-653-3091 • e-mail: specfab@eaglegrp.com




EG02.00B Rev. 07/11
 Spec sheets available for viewing, printing or downloading from our online literature library at www.eaglegrp.com

Eagle Foodservice Equipment, Eagle MHC, SpecFAB®, and Retail Display are divisions of Eagle Group. ©2011 by the Eagle Group




Item No.: _____
 Project No.: _____
 S.I.S. No.: _____

Walstor® Modular Wall System Accessories

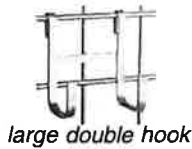


large double hook

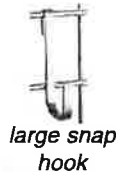


large snap hook




merchandising display hook

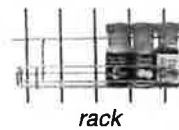

rack

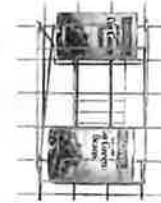


can rack (2-deck)

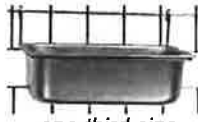

one-third size pan holder



book holder

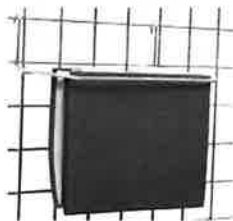

hanging file holder



large bin



drop basket

HOOKS AND BRACKETS *

model #	description	weight		length x width x height	
		lbs.	kg	in.	mm
LDH	large double hook	0.3	0.1	2½" x 4¼" x ¾"	57 x 108 x 3
LH	large snap hook	0.3	0.1	2½" x 4¼" x ¾"	57 x 108 x 3
MDH-4	merchandise display hook	0.2	0.1	4" x 3"	102 x 76
MDH-6	merchandise display hook	0.2	0.1	6" x 3"	152 x 76
MDH-8	merchandise display hook	0.2	0.1	8" x 3"	203 x 76
MDH-10	merchandise display hook	0.2	0.1	10" x 3"	254 x 76
MDH-12	merchandise display hook	0.2	0.1	12" x 3"	305 x 76
SH	small snap hook	0.3	0.1	1½" x 4¼" x ¾"	32 x 108 x 3
UH	utensil hook	0.3	0.1	2½" x 2"	64 x 51

RACKS

SR14	rack	1.0	0.5	14" x 2"	356 x 51
SR24	rack	1.5	0.7	24" x 2"	610 x 51
TR10	towel rack	1.0	0.5	10½" x 5" x 3½"	267 x 127 x 89
CR2D	2-deck can rack	1.0	0.5	8½" x 13" x 14"	219 x 330 x 356
CR4D	4-deck can rack	3.0	1.3	8½" x 8½" x 28½"	210 x 216 x 724

HOLDERS

PH3RD	one-third size pan holder	1.0	0.5	12" x 8" x 3"	305 x 203 x 76
BH-1	book holder	2.0	0.9	3" x 12" x 10"	76 x 305 x 254
HFH	hanging file holder	1.0	0.5	12" x 8" x 3"	305 x 203 x 76
PBH	plastic bin holder	0.3	0.1	4" x 2"	102 x 51

BINS AND BIN ACCESSORIES

A203877 **	small plastic bin	1.0	0.5	10½" x 5½" x 5"	276 x 140 x 89
A203879 **	large plastic bin	1.0	0.5	10½" x 11" x 5"	276 x 280 x 89
A204237	plastic bin dividers	2.0	0.9	10½" x 5"	276 x 89

BASKETS

DB	drop basket (for 18" wire shelf)	3.0	1.4	22" x 18" x 11"	559 x 457 x 280
WB	wire basket	0.5	0.2	13½" x 5" x 7"	340 x 127 x 178
GBP15-C	grid panel basket	2.8	1.2	15" x 24"	381 x 610

* All hooks are heavy gauge chrome-plated mild steel.

** #A203877 and #A203879 bins require #PBH plastic bin holder.

EAGLE GROUP

100 Industrial Boulevard, Clayton, DE 19938-8903 USA

Phone: 302-653-3000 • Fax: 302-653-2065

www.eaglegrp.com

Foodservice Division: Phone 800-441-8440

MHC/Retail Display Divisions: Phone 800-637-5100

Printed in U.S.A.
 ©2011 by Eagle Group

Rev. 07/11

Spec sheets available for viewing, printing or downloading from our online literature library at www.eaglegrp.com

Although every attempt has been made to ensure the accuracy of the information provided, we cannot be held responsible for typographical or printing errors. Information and specifications are subject to change without notice. Please confirm at time of order.




Specification Sheet

Item No.: _____
 Project No.: _____
 S.I.S. No.: _____

Catalog Specification Sheet No. **EG02.00B**

Walstor® Modular Wall System Accessories

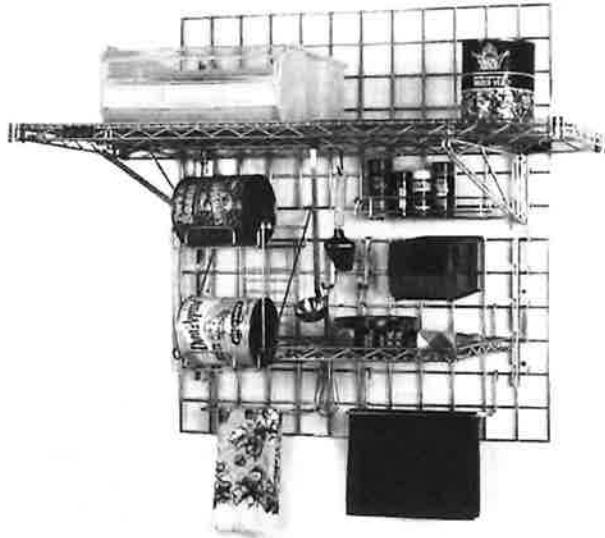


Walstor® system shown with accessories

Walstor® Modular Wall System Accessories


MODELS:

- | | | |
|----------------------------------|----------------------------------|----------------------------------|
| <input type="checkbox"/> PH3RD | <input type="checkbox"/> MDH-4 | <input type="checkbox"/> SR24 |
| <input type="checkbox"/> BH-1 | <input type="checkbox"/> MDH-6 | <input type="checkbox"/> TR10 |
| <input type="checkbox"/> DSS | <input type="checkbox"/> MDH-8 | <input type="checkbox"/> UH |
| <input type="checkbox"/> DB | <input type="checkbox"/> MDH-10 | <input type="checkbox"/> WB |
| <input type="checkbox"/> GS17 | <input type="checkbox"/> MDH-12 | <input type="checkbox"/> CR2D |
| <input type="checkbox"/> HFH | <input type="checkbox"/> A204237 | <input type="checkbox"/> CR4D |
| <input type="checkbox"/> LDH | <input type="checkbox"/> PBH | <input type="checkbox"/> GPWB |
| <input type="checkbox"/> A203879 | <input type="checkbox"/> A203877 | <input type="checkbox"/> GPS24-C |
| <input type="checkbox"/> LH | <input type="checkbox"/> SH | <input type="checkbox"/> GBP15-C |
| <input type="checkbox"/> LDUS12 | <input type="checkbox"/> SR14 | |


See #EG02.00A for Walstor® Modular Wall Systems.
 See #EG02.00C for Optional Wall Grid Shelving for Walstor®.

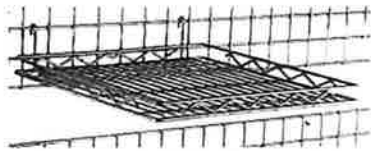


grid shelf

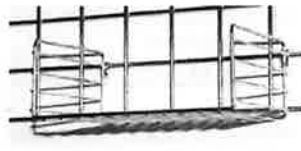

light duty utility shelf

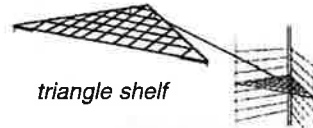

triangle shelf

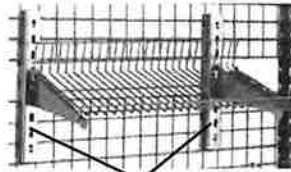

vertical uprights for display shelf

SHELVES		weight		length x width x height	
model #	description	lbs.	kg	in.	mm
GS17	grid shelf	4.0	1.8	16 1/2" x 16 1/2"	426 x 426
LDUS12	light duty utility shelf	2.0	0.9	11 1/2" x 8" x 3 1/2"	286 x 203 x 89
GPS24-C	triangle shelf	3.6	1.6	24" x 24"	610 x 610
MISCELLANEOUS					
DSS	vertical uprights	2.0	0.9	2" x 8 3/4"	305 x 222
GPWB	wall bracket	0.2	0.1	3" x 4" x 4"	76 x 102 x 102

EAGLE GROUP
 100 Industrial Boulevard, Clayton, DE 19938-8903 USA
 Phone: 302-653-3000 • Fax: 302-653-2065
 www.eaglegrp.com

Foodservice Division: Phone 800-441-8440
 MHC/Retail Display Divisions: Phone 800-637-5100

For custom configuration or fabrication needs, contact our **SpecFAB®** Division.
 Phone: 302-653-3000 • Fax: 302-653-3091 • e-mail: specfab@eaglegrp.com




EG02.00B Rev. 07/11
 Spec sheets available for viewing, printing or downloading from our online literature library at www.eaglegrp.com

Eagle Foodservice Equipment, Eagle MHC, SpecFAB®, and Retail Display are divisions of Eagle Group. ©2011 by the Eagle Group




Item No.: _____
 Project No.: _____
 S.I.S. No.: _____

Walstor® Modular Wall System Accessories

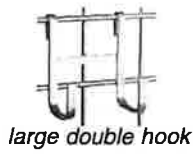


large double hook

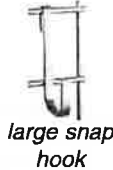


large snap hook




merchandising display hook

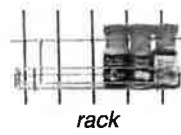

rack

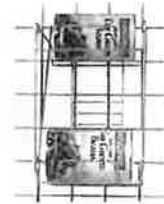

can rack (2-deck)

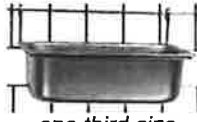

one-third size pan holder



book holder



hanging file holder



large bin



drop basket

HOOKS AND BRACKETS *

model #	description	weight		length x width x height	
		lbs.	kg	in.	mm
LDH	large double hook	0.3	0.1	2¼" x 4¼" x ¾"	57 x 108 x 3
LH	large snap hook	0.3	0.1	2¼" x 4¼" x ¾"	57 x 108 x 3
MDH-4	merchandise display hook	0.2	0.1	4" x 3"	102 x 76
MDH-6	merchandise display hook	0.2	0.1	6" x 3"	152 x 76
MDH-8	merchandise display hook	0.2	0.1	8" x 3"	203 x 76
MDH-10	merchandise display hook	0.2	0.1	10" x 3"	254 x 76
MDH-12	merchandise display hook	0.2	0.1	12" x 3"	305 x 76
SH	small snap hook	0.3	0.1	1¼" x 4¼" x ¾"	32 x 108 x 3
UH	utensil hook	0.3	0.1	2½" x 2"	64 x 51

RACKS

SR14	rack	1.0	0.5	14" x 2"	356 x 51
SR24	rack	1.5	0.7	24" x 2"	610 x 51
TR10	towel rack	1.0	0.5	10½" x 5" x 3½"	267 x 127 x 89
CR2D	2-deck can rack	1.0	0.5	8½" x 13" x 14"	219 x 330 x 356
CR4D	4-deck can rack	3.0	1.3	8½" x 8½" x 28½"	210 x 216 x 724

HOLDERS

PH3RD	one-third size pan holder	1.0	0.5	12" x 8" x 3"	305 x 203 x 76
BH-1	book holder	2.0	0.9	3" x 12" x 10"	76 x 305 x 254
HFH	hanging file holder	1.0	0.5	12" x 8" x 3"	305 x 203 x 76
PBH	plastic bin holder	0.3	0.1	4" x 2"	102 x 51

BINS AND BIN ACCESSORIES

A203877 **	small plastic bin	1.0	0.5	10½" x 5½" x 5"	276 x 140 x 89
A203879 **	large plastic bin	1.0	0.5	10½" x 11" x 5"	276 x 280 x 89
A204237	plastic bin dividers	2.0	0.9	10½" x 5"	276 x 89

BASKETS

DB	drop basket (for 18" wire shelf)	3.0	1.4	22" x 18" x 11"	559 x 457 x 280
WB	wire basket	0.5	0.2	13½" x 5" x 7"	340 x 127 x 178
GBP15-C	grid panel basket	2.8	1.2	15" x 24"	381 x 610

* All hooks are heavy gauge chrome-plated mild steel.

** #A203877 and #A203879 bins require #PBH plastic bin holder.

EAGLE GROUP

100 Industrial Boulevard, Clayton, DE 19938-8903 USA

Phone: 302-653-3000 • Fax: 302-653-2065

www.eaglegrp.com

Foodservice Division: Phone 800-441-8440

MHC/Retail Display Divisions: Phone 800-637-5100

Printed in U.S.A.
 ©2011 by Eagle Group

Rev. 07/11

Spec sheets available for viewing, printing or downloading from our online literature library at www.eaglegrp.com

Although every attempt has been made to ensure the accuracy of the information provided, we cannot be held responsible for typographical or printing errors. Information and specifications are subject to change without notice. Please confirm at time of order.




Specification Sheet

Item No.: _____
 Project No.: _____
 S.I.S. No.: _____

Catalog Specification Sheet No. **EG02.00B**

Walstor® Modular Wall System Accessories

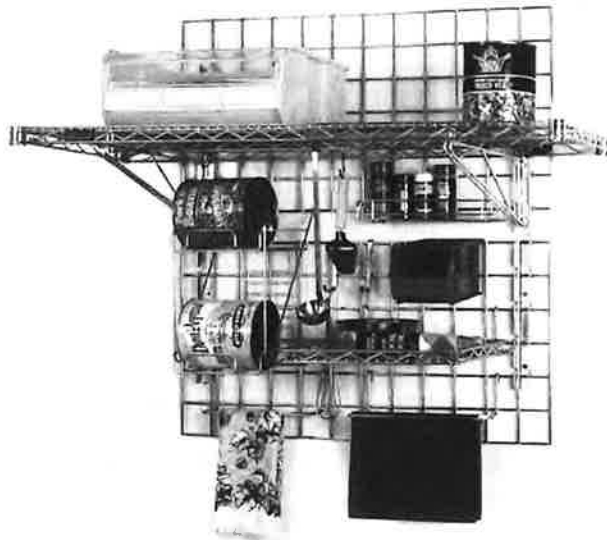




Walstor® system shown with accessories

Walstor® Modular Wall System Accessories

MODELS:

- | | | |
|----------------------------------|----------------------------------|----------------------------------|
| <input type="checkbox"/> PH3RD | <input type="checkbox"/> MDH-4 | <input type="checkbox"/> SR24 |
| <input type="checkbox"/> BH-1 | <input type="checkbox"/> MDH-6 | <input type="checkbox"/> TR10 |
| <input type="checkbox"/> DSS | <input type="checkbox"/> MDH-8 | <input type="checkbox"/> UH |
| <input type="checkbox"/> DB | <input type="checkbox"/> MDH-10 | <input type="checkbox"/> WB |
| <input type="checkbox"/> GS17 | <input type="checkbox"/> MDH-12 | <input type="checkbox"/> CR2D |
| <input type="checkbox"/> HFH | <input type="checkbox"/> A204237 | <input type="checkbox"/> CR4D |
| <input type="checkbox"/> LDH | <input type="checkbox"/> PBH | <input type="checkbox"/> GPWB |
| <input type="checkbox"/> A203879 | <input type="checkbox"/> A203877 | <input type="checkbox"/> GPS24-C |
| <input type="checkbox"/> LH | <input type="checkbox"/> SH | <input type="checkbox"/> GBP15-C |
| <input type="checkbox"/> LDUS12 | <input type="checkbox"/> SR14 | |

See #EG02.00A for Walstor® Modular Wall Systems.
 See #EG02.00C for Optional Wall Grid Shelving for Walstor®.

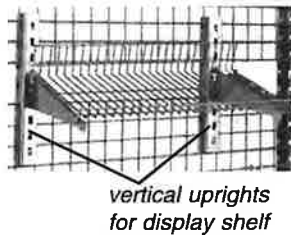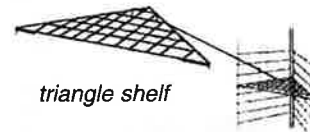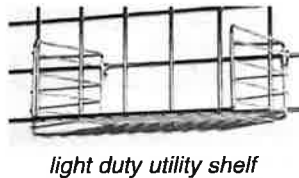

SHELVES		weight		length x width x height	
model #	description	lbs.	kg	in.	mm
GS17	grid shelf	4.0	1.8	16 1/4" x 16 1/4"	426 x 426
LDUS12	light duty utility shelf	2.0	0.9	11 1/4" x 8" x 3 1/2"	286 x 203 x 89
GPS24-C	triangle shelf	3.6	1.6	24" x 24"	610 x 610
MISCELLANEOUS					
DSS	vertical uprights	2.0	0.9	2" x 8 3/4"	305 x 222
GPWB	wall bracket	0.2	0.1	3" x 4" x 4"	76 x 102 x 102

EAGLE GROUP
 100 Industrial Boulevard, Clayton, DE 19938-8903 USA
 Phone: 302-653-3000 • Fax: 302-653-2065
 www.eaglegrp.com

Foodservice Division: Phone 800-441-8440
 MHC/Retail Display Divisions: Phone 800-637-5100

For custom configuration or fabrication needs, contact our **SpecFAB® Division**.
 Phone: 302-653-3000 • Fax: 302-653-3091 • e-mail: specfab@eaglegrp.com




EG02.00B Rev. 07/11
 Spec sheets available for viewing, printing or downloading from our online literature library at www.eaglegrp.com

Eagle Foodservice Equipment, Eagle MHC, SpecFAB®, and Retail Display are divisions of Eagle Group. ©2011 by the Eagle Group




Item No.: _____
 Project No.: _____
 S.I.S. No.: _____

Walstor® Modular Wall System Accessories

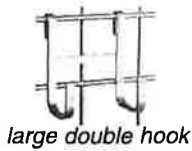


large double hook

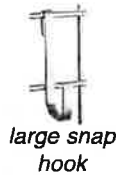

large snap hook




merchandising display hook

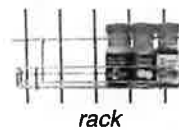

rack




can rack (2-deck)

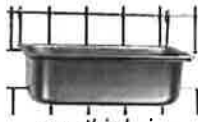

one-third size pan holder



book holder

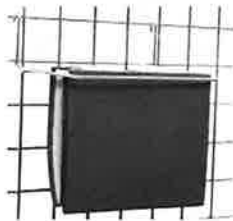

hanging file holder



large bin



drop basket

HOOKS AND BRACKETS *

model #	description	weight		length x width x height	
		lbs.	kg	in.	mm
LDH	large double hook	0.3	0.1	2 1/4" x 4 1/4" x 3/8"	57 x 108 x 3
LH	large snap hook	0.3	0.1	2 1/4" x 4 1/4" x 3/8"	57 x 108 x 3
MDH-4	merchandise display hook	0.2	0.1	4" x 3"	102 x 76
MDH-6	merchandise display hook	0.2	0.1	6" x 3"	152 x 76
MDH-8	merchandise display hook	0.2	0.1	8" x 3"	203 x 76
MDH-10	merchandise display hook	0.2	0.1	10" x 3"	254 x 76
MDH-12	merchandise display hook	0.2	0.1	12" x 3"	305 x 76
SH	small snap hook	0.3	0.1	1 1/2" x 4 1/4" x 3/8"	32 x 108 x 3
UH	utensil hook	0.3	0.1	2 1/2" x 2"	64 x 51

RACKS

SR14	rack	1.0	0.5	14" x 2"	356 x 51
SR24	rack	1.5	0.7	24" x 2"	610 x 51
TR10	towel rack	1.0	0.5	10 1/2" x 5" x 3 1/2"	267 x 127 x 89
CR2D	2-deck can rack	1.0	0.5	8 1/2" x 13" x 14"	219 x 330 x 356
CR4D	4-deck can rack	3.0	1.3	8 1/2" x 8 1/2" x 28 1/2"	210 x 216 x 724

HOLDERS

PH3RD	one-third size pan holder	1.0	0.5	12" x 8" x 3"	305 x 203 x 76
BH-1	book holder	2.0	0.9	3" x 12" x 10"	76 x 305 x 254
HFH	hanging file holder	1.0	0.5	12" x 8" x 3"	305 x 203 x 76
PBH	plastic bin holder	0.3	0.1	4" x 2"	102 x 51

BINS AND BIN ACCESSORIES

A203877 **	small plastic bin	1.0	0.5	10 1/4" x 5 1/2" x 5"	276 x 140 x 89
A203879 **	large plastic bin	1.0	0.5	10 1/4" x 11" x 5"	276 x 280 x 89
A204237	plastic bin dividers	2.0	0.9	10 1/4" x 5"	276 x 89

BASKETS

DB	drop basket (for 18" wire shelf)	3.0	1.4	22" x 18" x 11"	559 x 457 x 280
WB	wire basket	0.5	0.2	13 1/2" x 5" x 7"	340 x 127 x 178
GBP15-C	grid panel basket	2.8	1.2	15" x 24"	381 x 610

* All hooks are heavy gauge chrome-plated mild steel.

** #A203877 and #A203879 bins require #PBH plastic bin holder.

EAGLE GROUP

100 Industrial Boulevard, Clayton, DE 19938-8903 USA

Phone: 302-653-3000 • Fax: 302-653-2065

www.eaglegrp.com

Foodservice Division: Phone 800-441-8440

MHC/Retail Display Divisions: Phone 800-637-5100

Printed in U.S.A.
 ©2011 by Eagle Group

Rev. 07/11

Spec sheets available for viewing, printing or downloading from our online literature library at www.eaglegrp.com

Although every attempt has been made to ensure the accuracy of the information provided, we cannot be held responsible for typographical or printing errors. Information and specifications are subject to change without notice. Please confirm at time of order.



Submittal Sheet

11/15/2018

ITEM# 6 - WORK TABLE, STAINLESS STEEL TOP (1 EA REQ'D)

Advance Tabco KSS-305

Work Table, 60"W x 30"D, 14 gauge 304 stainless steel top with 5"H backsplash, 18 gauge stainless steel adjustable undershelf, stainless steel legs with stainless steel bullet feet, NSF

ACCESSORIES

Mfr	Qty	Model	Spec
Advance Tabco	2	SHD-2020	Drawer, 20"W x 20"D x 5" deep drawer pan insert, heavy duty, self-closing, stainless steel, NSF
Advance Tabco	2	TA-14SHD	Drawer lock, SHD series drawer (each)
Advance Tabco	4	TA-SHD-1	Side closure panel for a single 20" x 20" SHD drawer (one side per each)



STAINLESS STEEL
WORK TABLES
PREMIUM Series - 5" Backsplash - Undershef Style



Item #: _____ **Qty #:** _____
Model #: _____
Project #: _____

FEATURES:

Top is furnished with a 1 5/8" sanitary rolled rim edge on front, 1 5/8" square side edges, and a 5" splash with a 1" return on the rear side.

24" wide tables supplied with TWO hat channels stud welded to reinforce and maintain a level working surface. 30" and 36" wide tables supplied with THREE hat channels.

Pre-engineered welded angle adapters insure ease of future drawer installation.

Aluminum die cast "leg-to-shelf" clamp secures shelf to leg eliminating unsightly nuts and bolts. Undershef is adjustable.

CONSTRUCTION:

All TIG welded. Exposed weld areas polished to match adjacent surfaces.

Entire top mechanically polished to a satin finish.

Top is sound deadened.

Roll formed embossed galvanized hat channels are secured to top by means of structural adhesive and weld studs.

Gussets welded to support hat sections.



NEW
Rolled Rim Edges on Front & Splash on Back and Square Side Edges



Featuring as Standard:
"THE PROVEN"
ORIGINAL ADVANCE TABCO Adjustable Undershef with Die Cast Leg Clamp

MATERIAL:

KSS-SERIES: Stainless Steel Legs & Undershef

TOP: 14 gauge stainless steel type "304" series.

SHELF: 18 gauge stainless steel.

LEGS: 1 5/8" diameter tubular stainless steel.
 1" adjustable stainless steel bullet feet.
 Stainless steel gussets.

KLG-SERIES: Galvanized Legs & Undershef

TOP: 14 gauge stainless steel type "304" series.

SHELF: 18 gauge galvanized steel.

LEGS: 1 5/8" diameter tubular galvanized steel.
 1" adjustable plastic bullet feet.
 Galvanized steel gussets.

KSS-Series:
Stainless Steel Legs & Undershef

L	24" Wide	30" Wide	36" Wide
30"	KSS-240	KSS-300	
24"	KSS-242	KSS-302	
36"	KSS-243	KSS-303	KSS-363
48"	KSS-244	KSS-304	KSS-364
60"	KSS-245	KSS-305	KSS-365
72"	KSS-246	KSS-306	KSS-366
84"	KSS-247	KSS-307	KSS-367
96"	KSS-248	KSS-308	KSS-368
108"	KSS-249	KSS-309	KSS-369
120"	KSS-2410	KSS-3010	KSS-3610
132"	KSS-2411	KSS-3011	KSS-3611
144"	KSS-2412	KSS-3012	KSS-3612



KLG-Series:
Galvanized Steel Legs & Undershef

L	24" Wide	30" Wide	36" Wide
30"	KLG-240	KLG-300	
24"	KLG-242	KLG-302	
36"	KLG-243	KLG-303	KLG-363
48"	KLG-244	KLG-304	KLG-364
60"	KLG-245	KLG-305	KLG-365
72"	KLG-246	KLG-306	KLG-366
84"	KLG-247	KLG-307	KLG-367
96"	KLG-248	KLG-308	KLG-368
108"	KLG-249	KLG-309	KLG-369
120"	KLG-2410	KLG-3010	KLG-3610
132"	KLG-2411	KLG-3011	KLG-3611
144"	KLG-2412	KLG-3012	KLG-3612

Create Your Own Efficient Workstation with the Available Standard Accessories (Visit Section K)



Customer Service Available To Assist You 1-800-645-3166 8:30 am - 8:00 pm E.S.T.

Email Orders To: customer@advancetabco.com. For Smart Fabrication™ Quotes, Email To: smartfab@advancetabco.com or Fax To: 631-586-2933

NEW YORK
 Fax: (631) 242-6900

GEORGIA
 Fax: (770) 775-5625

TEXAS
 Fax: (972) 932-4795

NEVADA
 Fax: (775) 972-1578


DETAILS and SPECIFICATIONS

ALL DIMENSIONS ARE TYPICAL TOL ± .500"



All Units Shipped Unassembled (KD) for Reduced Shipping Costs.

KSS & KLG Series Undershelf Style 5" Backsplash

Finished size of undershelf = Length minus 5 3/4"
Width minus 5 3/4"

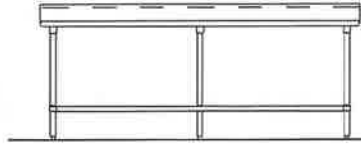

Units 8ft. and larger are furnished with six (6) legs

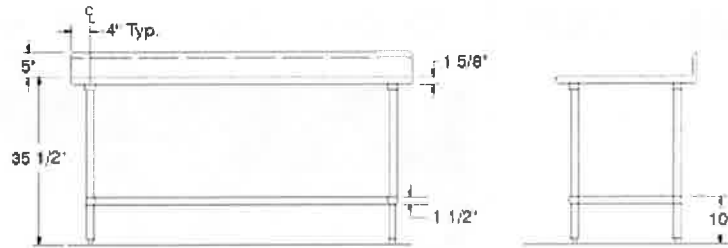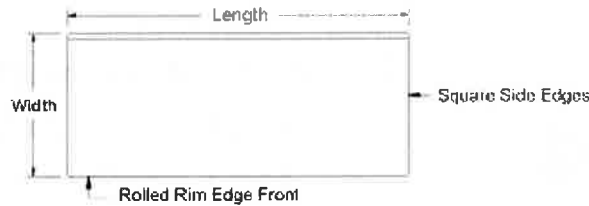

KSS-Series: Stainless Steel Legs & Undershelf

L	24" Wide	Wt.	30" Wide	Wt.	36" Wide	Wt.
30"	KSS-240	55 lbs.	KSS-300	70 lbs.		
24"	KSS-242	50 lbs.	KSS-302	56 lbs.		
36"	KSS-243	66 lbs.	KSS-303	77 lbs.	KSS-363	92 lbs.
48"	KSS-244	81 lbs.	KSS-304	92 lbs.	KSS-364	101 lbs.
60"	KSS-245	95 lbs.	KSS-305	111 lbs.	KSS-365	121 lbs.
72"	KSS-246	113 lbs.	KSS-306	129 lbs.	KSS-366	142 lbs.
84"	KSS-247	135 lbs.	KSS-307	153 lbs.	KSS-367	169 lbs.
96"	KSS-248	150 lbs.	KSS-308	171 lbs.	KSS-368	189 lbs.
108"	KSS-249	165 lbs.	KSS-309	195 lbs.	KSS-369	260 lbs.
120"	KSS-2410	268 lbs.	KSS-3010	294 lbs.	KSS-3610	315 lbs.
132"	KSS-2411	301 lbs.	KSS-3011	331 lbs.	KSS-3611	358 lbs.
144"	KSS-2412	316 lbs.	KSS-3012	346 lbs.	KSS-3612	373 lbs.

KLG-Series: Galvanized Steel Legs & Undershelf


L	24" Wide	Wt.	30" Wide	Wt.	36" Wide	Wt.
30"	KLG-240	55 lbs.	KLG-300	70 lbs.		
24"	KLG-242	50 lbs.	KLG-302	56 lbs.		
36"	KLG-243	66 lbs.	KLG-303	77 lbs.	KLG-363	92 lbs.
48"	KLG-244	81 lbs.	KLG-304	92 lbs.	KLG-364	101 lbs.
60"	KLG-245	95 lbs.	KLG-305	111 lbs.	KLG-365	121 lbs.
72"	KLG-246	113 lbs.	KLG-306	129 lbs.	KLG-366	142 lbs.
84"	KLG-247	135 lbs.	KLG-307	153 lbs.	KLG-367	169 lbs.
96"	KLG-248	150 lbs.	KLG-308	171 lbs.	KLG-368	189 lbs.
108"	KLG-249	165 lbs.	KLG-309	195 lbs.	KLG-369	260 lbs.
120"	KLG-2410	268 lbs.	KLG-3010	294 lbs.	KLG-3610	315 lbs.
132"	KLG-2411	301 lbs.	KLG-3011	331 lbs.	KLG-3611	358 lbs.
144"	KLG-2412	316 lbs.	KLG-3012	346 lbs.	KLG-3612	373 lbs.





**PATENT
PENDING**

Item #:	_____	Qty #:	_____
Model #:	_____		
Project #:	_____		

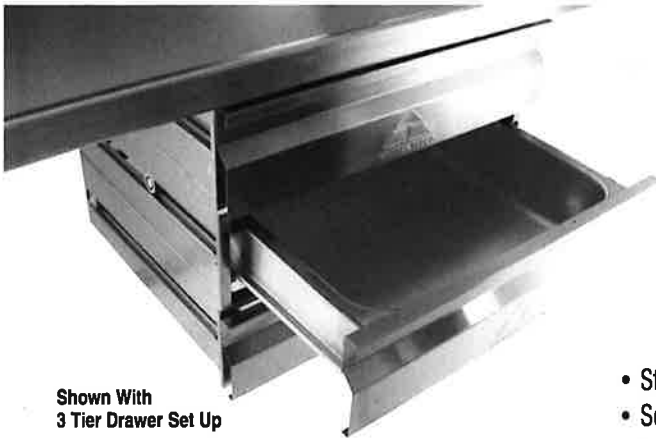

Shown With
3 Tier Drawer Set Up



Revolutionary New SHD Series Drawer with Integral Drawer Slides

- Stainless Steel Front & Sides
- Self Closing Drawer with Noise Control
- Drawer "Safety Stop" Tab
- Removable Stainless Steel Insert
- Units Can Be Stacked to Create Multiple Tier Drawers
- Hardware Included
- NSF Approved

MODEL #	Length	Width	Insert
SHD-2015	23 1/8"	17 1/2"	20" x 15" x 5"
SHD-2020	23 1/8"	23 1/8"	20" x 20" x 5"
SHD-1520	17 1/2"	23 1/8"	15" x 20" x 5"

**Drawers Stack with Ease
to Create Tier Drawers!**
Easily installs in field



OPTIONAL CONCEALED SIDE PANELS For 20"x20" Drawers (1 for needed each side)



1 Tier Drawer:
TA-SHD-1 each side

2 Tier Drawers:
TA-SHD-2 each side

3 Tier Drawers:
TA-SHD-3 each side


To Modify Side Panel To Fit 20" x 15" Drawer Add TA-2 ea.

SHD SERIES MODIFICATIONS & ACCESSORIES

- Drawer Lock TA-14SHD
- Pad Lock Hasp TA-13
- Poly Board Storage Brackets
For SHD Drawers TA-97SHD
- 5/8" Thick Poly Board Cutting Boards
For SHD Drawers TA-41SHD ea.



TA-97SHD Polyboard Storage Bracket
(Installs in field. Hardware Included)

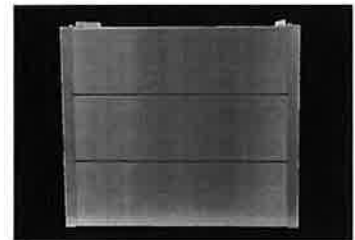

Rear View of Multiple Stacked Drawers
Drawer Seam Exposed



Customer Service Available To Assist You **1-800-645-3166** 8:30 am - 8:00 pm E.S.T.

Email Orders To: customer@advancetabco.com. For Smart Fabrication™ Quotes, Email To: smartfab@advancetabco.com or Fax To: 631-586-2933

NEW YORK
Fax: (631) 242-6900

GEORGIA
Fax: (770) 775-5625

TEXAS
Fax: (972) 932-4795

NEVADA
Fax: (775) 972-1578



TABLE MODIFICATIONS & ACCESSORIES

TOP MODIFICATIONS



TA-56
5" NSF Partition



TA-523
Drop-In Urn Trough



CDR-5
Condiment Holder



TA-84
Pass-Thru



TA-108
Grommet For Cords

QTY.

- _____ **CDR-5** Condiment Holder (Accommodates 5 Bins)
- _____ **TA-1** Notch Backsplash For Roll Up Door w/ Pass-Thru
- _____ **TA-3** Stainless Steel Hat Channel & Gusset Upgrade
- _____ **TA-7** 10" Partial Splash
- _____ **TA-8** Column Notch in Rear Splash (Includes Splash)
- _____ **TA-10** 5" Partial Splash
- _____ **TA-12** Countertop Edge
- _____ **TA-22** Square Edge Table
- _____ **TA-28** Cut-Out For Cold Well. Includes Louvered Doors
- _____ **TA-29** 16 Ga. 304 Rear Splash Capping Strip w/Adhesive Backing
- _____ **TA-30** 1-1/2" Side Splash
- _____ **TA-30A** 1-1/2" Turn Up For Table Tops
- _____ **TA-31** 5" Side Splash
- _____ **TA-32** 10" Side Splash
- _____ **TA-34** Top Cut-Out
- _____ **TA-34A** Top Cut-Out for Undermount Well
- _____ **TA-35** Splash Cut-Out
- _____ **TA-41** Poly-Vance 5/8" Cutting Board
- _____ **TA-56** 5" NSF Partition
- _____ **TA-56A** 18" NSF Partition
- _____ **TA-57** Prepare Welded Field Joint (Welded in field by others)
- _____ **TA-57A** Bolted Field Joint (Bolted in field by others)
- _____ **TA-57B** Hairline Field Joint
- _____ **TA-58** Stepdown to 24" Working Height
- _____ **TA-64** Urn Trough (Factory installation only)
- _____ **TA-75** Mitered Edge
- _____ **TA-76** Paint on Sound Deadening
- _____ **TA-79** Flour Trough (Factory installation only)
- _____ **TA-82** Scrap Chute (6" dia. opening)
- _____ **TA-84** Simple Pass-Thru
- _____ **TA-87** Enclosed Rear Splash
- _____ **TA-91** Poly Retaining Clips includes TA-22 (S/S top table)

QTY.

- _____ **TA-93** Wall Brackets (Includes 2. For 5" & 10 1/2" splash only)
- _____ **TA-96A** Can Opener Provision for Openers with Bolt-on Base (Customer to provide location)
- _____ **TA-96B** Can Opener Surface Mount Provision with 4" S/S Tube for Openers w/o Base (Customer to provide location)
- _____ **TA-96C** Can Opener Spacer Plate Provision for Use on Tables With Countertop Edge & Can Opener Base (Customer to provide location)
- _____ **TA-100** Bull Nose All Sides of Worktable
- _____ **TA-101** Rear Tray Lock
- _____ **TA-106** Mirror HI-LITE Edge
- _____ **TA-107** Vacuum Breaker Holes on Tables (Includes Backsplash with 2" Return)
- _____ **TA-108** 2" Hole with Grommet for Appliance Cord
- _____ **TA-112** Hubble Outlet
- _____ **TA-113** Notch Top for Buyout Unit
- _____ **TA-130** Cutlery Dispenser Holder (Undercounter Mounted)
- _____ **TA-135** Plate Shelf (Undercounter Mounted)
- _____ **TA-366A** Heavy duty Understructure Top
- _____ **TA-502** Install Advance Tabco Hot Food Unit In Work Table Top (Requires TA-34 Top Cut-Out & TA-27 Control Panel. Does not include wiring. Consult factory)
- _____ **TA-521** Drop-In urn Trough 1'
- _____ **TA-522** Drop-In urn Trough 2'
- _____ **TA-523** Drop-In urn Trough 3'
- _____ **TA-524** Drop-In urn Trough 4'
- _____ **TA-525** Drop-In urn Trough 5'
- _____ **TA-526** Drop-In urn Trough 6'
- _____ **TA-527** Drop-In urn Trough 7'
- _____ **TA-528** Drop-In urn Trough 8'
- _____ **TA-529** Drop-In urn Trough 9'
- _____ **TA-550** Install Customer Supplied Buyout Items (Does not include wiring. Consult factory)
- _____ **TA-551** Installation of Hot Food Wells. (Requires TA-34 Top Cut-Out & TA-27 Control Panel. Does not include wiring. Consult factory)



Customer Service Available To Assist You 1-800-645-3166 8:30 am - 8:00 pm E.S.T.

For Orders & Customer Service:

Email: customer@advancetabco.com or Fax: 631-242-6900

For Smart Fabrication™ Quotes:

Email: smartfab@advancetabco.com or Fax: 631-586-2933



TABLE MODIFICATIONS & ACCESSORIES

BASE MODIFICATIONS



TA-39
Louvered Hinged Doors



TA-73
Drop-Down Tray Slide



TA-74
Solid Tray Slide



TA-900
ADJ. Height Tables



TA-116
Adj. Mid-Shelf

QTY.

- ___ **TA-4** Removable Access Panel
- ___ **TA-4A** Louvered Panel
- ___ **TA-5** Curb Mounting Provision
- ___ **TA-15** Provision for Built In Drawer Warmer
- ___ **TA-23** Welded Set-Up Table/Crating
- ___ **TA-24** Shell Crating
- ___ **TA-27** Control Panel (Must add TA-34A or TA-34B)
- ___ **TA-36A** Sliding/Hinge Stainless Steel Doors
- ___ **TA-36B** 1/2 Height Stainless Steel Hinge Doors
- ___ **TA-36C** Hinged door with Trash Flap
- ___ **TA-37** Stainless Enclosed Base
- ___ **TA-39** 24" Louvered Hinged Doors
- ___ **TA-40** Remove Undershef in Cabinet Base For Slide in Buyout
- ___ **TA-42** Interior Partition (2.5"x30")
- ___ **TA-43** Filler Panel (3"x30" with Flanged Feet)
- ___ **TA-44** K.D. Aluminum Pan Rack Slides (6 slides. Table min. lgth. 30")
- ___ **TA-45** K.D. Aluminum Glass Rack Slides (3 slides. Table min. lgth. 3 feet)
- ___ **TA-46** Door Locks

QTY.

- ___ **TA-48** 12"x12" Cut-Out in Back Panel/Undershef for Plumbing
- ___ **TA-54** Removable Kick Plate
- ___ **TA-55** Remove Back Panel (on Enclosed Base)
- ___ **TA-63** Removable Shelving (In addition to standard shelf & table width)
- ___ **TA-70** S/S Tubular Tray Divider (12" sections)
- ___ **TA-73** Tubular Tray Slide w/Dropdown (Stationary Tray Slide Available. Factory installation only)
- ___ **TA-74** Solid Tray Slide
- ___ **TA-92** 12" Apron (in front of sink)
- ___ **TA-92A** 17" Stainless Steel Apron to Cover Sink Bowls and Support Lever Drain Handles
- ___ **TA-116** Adjustable Enclosed Base Cabinet Mid Shelf- Add to Price of Enclosed Base Table with Fixed Mid Shelf (M). Shelves Over 36" In Length Require Multiple Sections With Center Partition. For Partial Shelves Add To Price Of Shelf.
- ___ **TA-130** Cutlery Dispenser Holder (Undercounter Mounted)
- ___ **TA-135** Plate Shelf (Undercounter Mounted)
- ___ **TA-205** Connect Cafeteria Items (Per Joint Between 2 Tables. Requires Casters)
- ___ **TA-900** Upgrade Table To be Height Adjustable In Field (Up to 6" Only. Unit Ships Set Up)

ELECTRICAL & DATA PORT OUTLETS



TA-62
Duplex Outlet



TA-62A
GFI Duplex Outlet



TA-62D
GFI Doghouse Outlet



TA-62F
Empty Junction Box



TA-112
Hubble Outlet

QTY.

- ___ **TA-62** Standard Duplex Electrical Outlet & Cover Plate (Under Flat Top). NEMA 5-15R
- ___ **TA-62A** GFI Duplex Outlet & Cover Plate in a VKS Splash. NEMA 5-20R
- ___ **TA-62C** GFI Duplex Outlet & Cover Plate Below Shelf Top. NEMA 5-20R
- ___ **TA-62D** GFI Duplex Outlet & Cover Plate in a Doghouse. NEMA 5-20R

QTY.

- ___ **TA-62E** Upgrade Outlet to a NEMA 6-20R or Equiv.
- ___ **TA-62F** Junction Box (empty) Below Table Top. Includes 1 Gang Size, Stainless Steel Face Plate
- ___ **TA-112** Hubble Outlet
- ___ **TA-622** CAT-5 Data Port Outlet. Cable Not Included



Customer Service Available To Assist You 1-800-645-3166 8:30 am - 8:00 pm E.S.T.

For Orders & Customer Service:

Email: customer@advancetabco.com or Fax: 631-242-6900

For Smart Fabrication™ Quotes:

Email: smartfab@advancetabco.com or Fax: 631-586-2933



TABLE MODIFICATIONS & ACCESSORIES

OVERSHELF & POT RACK MODIFICATIONS



TA-9A
1" Turn Up



TA-22A
Square Edge



TA-71
Heat Lamp Mounting Provision



TA-100A
Bull Nose



TA-102
24" x 24" Extension

QTY.

- _____ **TA-9A** Partial 1" Turn-Up for all Table Mt. Shelves
- _____ **TA-22A** Square Edge on Overshelf
- _____ **TA-26-10** Welded Wall Shelf Brackets for 10" Wide Shelf
- _____ **TA-26-12** Welded Wall Shelf Brackets for 12" Wide Shelf
- _____ **TA-26-15** Welded Wall Shelf Brackets for 15" Wide Shelf
- _____ **TA-26-18** Welded Wall Shelf Brackets for 18" Wide Shelf
- _____ **TA-47** Shelf Mounting Bracket for Existing Table
- _____ **TA-49** Wall Shelf 2" Offset
- _____ **TA-60** Special Sizing Charge for Shelves (Must Order Larger Unit to be Cut Down to Smaller Size)
- _____ **TA-71** Heat Lamp Mounting Provision
- _____ **TA-71A** Heat Lamp Remote Control Bracket
- _____ **TA-78** Additional Lin. Ft. Past 12' For Table Mt. Shelf (For ODS, OTS, TS, DS & WS Shelving only)
- _____ **TA-77** Check Minder Shelf Provision (Factory install only)
- _____ **TA-83** Spice Bins

QTY.

- _____ **TA-84A** Knife Rack for Rolled Rim Tables
- _____ **TA-84B** Knife Rack for Poly Top Tables
- _____ **TA-84C** Knife Rack for Square Edge Tables
- _____ **TA-86** Stainless Steel Pot Hooks
- _____ **TA-89** Double Sided Plated Pot Hooks (Package of 4)
- _____ **TA-89A** Single Sided Plated Pot Hooks (Package of 4)
- _____ **TA-98** Stainless Steel Flat Bar in lieu of Chain
- _____ **TA-99** 16 Ga. S/S 304 Upgrade for Wall & Over Shelves
- _____ **TA-100A** Bull Nose All Sides of Shelf
- _____ **TA-100R** Bull Nose Three Sides of Shelf w/ Rear Turn Up
- _____ **TA-102** 24" x 24" Extension for Microwave or Computer Shelf (Add to OTS and ODS Shelves. See page 65)
- _____ **TA-103** 24" Wide PT Shelf (36" Min Length. Mid mount only. PT Series Shelf, See Pg. 73. Add to 18" Wide Shelf)
- _____ **TA-104** Additional Length Over 12' (Add to 18" Shelf. (PA & CU Shelving Only. Max. Length is 14' as Single Piece)

UNDERSHELF MODIFICATIONS

QTY.

- _____ **TA-9** 1-1/2" Turn-Up for Undershelves
- _____ **TA-17** Upgrade Undershelf to a Marine Edge (Must add TA-23)
- _____ **TA-48** 12"x12" Cut-Out in Back Panel or Undershelf for Plumbing

QTY.

- _____ **TA-94** Upgrade 16 Ga. 304 S/S Undershelf
- _____ **TA-94A** Upgrade 14 Ga. 304 S/S Undershelf
- _____ **TA-366** Reinforced Understructure For Undershelves

SIZE MODIFICATIONS

QTY.

- _____ **TA-33** Special Working Height
- _____ **TA-59** 36" Wide Equipment Stand
- _____ **TA-6** Extra Length for Standard Tables Over 12' (Tables Over 14' Require Field Joint TA-57)
- _____ **TA-61** Special Sizing Charge (Larger Unit Cut Down to Smaller Size)
- _____ **TA-61A** Special Modification Charge

QTY.

- _____ **TA-65** Enclosed Base Units Over 12' (Open Base Table)
- _____ **TA-66** Enclosed Base Units Over 12' (Sliding Door Units)
- _____ **TA-67** Enclosed Base Units Over 12' (Hinged Door Units)
- _____ **TA-105** Modify Enclosed Base Table w/ Drawers to 24" Width
- _____ **TA-110** Modify Enclosed Base Table w/ Drawers to 36" Width



Customer Service Available To Assist You 1-800-645-3166 8:30 am - 8:00 pm E.S.T.

For Orders & Customer Service:

Email: customer@advancetabco.com or Fax: 631-242-6900

For Smart Fabrication™ Quotes:

Email: smartfab@advancetabco.com or Fax: 631-586-2933



TABLE MODIFICATIONS & ACCESSORIES

LEG MODIFICATIONS

QTY.			QTY.		
_____	TA-16	1 Galvanized Leg with Plastic Bullet Foot (34 1/2" Total Length)	_____	TA-20-6	6 Stainless Steel Leg with S/S Bullet Feet (34 1/2" Total Length)
_____	TA-16-4	4 Galvanized Legs with Plastic Bullet Feet (34 1/2" Total Length)	_____	TA-20L	Replacement Bolt-on Leg For Enclosed Base Table
_____	TA-16-6	6 Galvanized Legs with Plastic Bullet Feet (34 1/2" Total Length)	_____	TA-21	Stainless Steel Bullet Foot
_____	TA-19	Stainless Steel Flanged Bullet Foot For Work Table	_____	TA-68	Relocate Rear Cross Rail To Center (for Open Base Tables Only)
_____	TA-19L	S/S Bolt-on Leg w/ Flanged Foot For Enclosed Base Table	_____	TA-72	Leg to Wall Brace (Set per table)
_____	TA-20	1 Stainless Steel Leg with S/S Bullet Foot (34 1/2" Total Length)	_____	TA-95	Upgrade 16 Ga. 304 S/S Legs Only
_____	TA-20-4	4 Stainless Steel Leg with S/S Bullet Feet (34 1/2" Total Length)			

WORK TABLE CASTERS



Standard Casters

Maintains the Standard 35-1/2" Working Height

200 lbs. Load Capacity Per Caster

When Used w/ Stainless Steel Legs

TA-25S-4 Set of 4 (Two with Brakes)

TA-25S-6 Set of 6 (Two with Brakes)

When Used w/ Galvanized Legs

TA-25G-4 Set of 4 (Two with Brakes)

TA-25G-6 Set of 6 (Two with Brakes)

Replacement Casters

For Work Tables

TA-25 Set of 4 (Two with Brakes)

TA-25A Set of 6 (Two with Brakes)

200 lbs. Load Capacity Per Caster



Optional Standard Caster Upgrades:

- TA-25B Set For brakes on all wheels (Standard Casters) - Add price to the following models: TA-25, TA-25A, TA-25S-4, TA-25S-6, TA-25G-4, TA-25G-6
- TA-25C Per Caster Upgrade Standard Caster with Heavy Duty Urethane Wheels (Per Caster)

EQUIPMENT STAND CASTERS



Standard Casters

5" Urethane Wheels.
Maintains the Standard 24" Working Height

200 lbs. Load Capacity Per Caster

w/ Stainless Steel Legs

TA-25ES Set of 4 (Two with Brakes)

w/ Galvanized Legs

TA-25EG Set of 4 (Two with Brakes)

HEAVY DUTY Casters

5" Urethane Wheels

400 lbs. Load Capacity Per Caster

TA-255 Super Heavy Duty Set of 4 (Two with Brakes)

TA-256 Super Heavy Duty Set of 6 (Two with Brakes)



Enclosed Base Table Casters

Easy Bolt-On Style



TA-255P Set of 4 (Two with Brakes)

TA-255AP Set of 6 (Two with Brakes)

300 lbs. Load Capacity Per Caster

For brakes on all wheels (Enclosed Base Casters) - Add price to models: TA-255P or TA-255AP

TA-255PB

Optional Equipment Stand Caster Upgrade:

TA-255B For brakes on all wheels (Equipment Casters) - Add price to any of the following models: TA-255, TA-256, TA-25ES, TA-25EG

Contact Our SMART FABRICATION™ Department for more information at 800-645-3166 or email in your specifications to smartfab@advancetabco.com



ADVANCE TABCO is constantly engaged in a program of improving our products. Therefore, we reserve the right to change specifications without prior notice.

© ADVANCE TABCO, AUGUST 2018



TABLE MODIFICATIONS & ACCESSORIES

TOP MODIFICATIONS



TA-56
5" NSF Partition



TA-523
Drop-In Urn Trough



CDR-5
Condiment Holder



TA-84
Pass-Thru



TA-108
Grommet For Cords

QTY.

- _____ **CDR-5** Condiment Holder (Accommodates 5 Bins)
- _____ **TA-1** Notch Backsplash For Roll Up Door w/ Pass-Thru
- _____ **TA-3** Stainless Steel Hat Channel & Gusset Upgrade
- _____ **TA-7** 10" Partial Splash
- _____ **TA-8** Column Notch in Rear Splash (Includes Splash)
- _____ **TA-10** 5" Partial Splash
- _____ **TA-12** Countertop Edge
- _____ **TA-22** Square Edge Table
- _____ **TA-28** Cut-Out For Cold Well. Includes Louvered Doors
- _____ **TA-29** 16 Ga. 304 Rear Splash Capping Strip w/Adhesive Backing
- _____ **TA-30** 1-1/2" Side Splash
- _____ **TA-30A** 1-1/2" Turn Up For Table Tops
- _____ **TA-31** 5" Side Splash
- _____ **TA-32** 10" Side Splash
- _____ **TA-34** Top Cut-Out
- _____ **TA-34A** Top Cut-Out for Undermount Well
- _____ **TA-35** Splash Cut-Out
- _____ **TA-41** Poly-Vance 5/8" Cutting Board
- _____ **TA-56** 5" NSF Partition
- _____ **TA-56A** 18" NSF Partition
- _____ **TA-57** Prepare Welded Field Joint (Welded in field by others)
- _____ **TA-57A** Bolted Field Joint (Bolted in field by others)
- _____ **TA-57B** Hairline Field Joint
- _____ **TA-58** Stepdown to 24" Working Height
- _____ **TA-64** Urn Trough (Factory installation only)
- _____ **TA-75** Mitered Edge
- _____ **TA-76** Paint on Sound Deadening
- _____ **TA-79** Flour Trough (Factory installation only)
- _____ **TA-82** Scrap Chute (6" dia. opening)
- _____ **TA-84** Simple Pass-Thru
- _____ **TA-87** Enclosed Rear Splash
- _____ **TA-91** Poly Retaining Clips Includes TA-22 (S/S top table)

QTY.

- _____ **TA-93** Wall Brackets (Includes 2. For 5" & 10 1/2" splash only)
- _____ **TA-96A** Can Opener Provision for Openers with Bolt-on Base (Customer to provide location)
- _____ **TA-96B** Can Opener Surface Mount Provision with 4" S/S Tube for Openers w/o Base (Customer to provide location)
- _____ **TA-96C** Can Opener Spacer Plate Provision for Use on Tables With Countertop Edge & Can Opener Base (Customer to provide location)
- _____ **TA-100** Bull Nose All Sides of Worktable
- _____ **TA-101** Rear Tray Lock
- _____ **TA-106** Mirror HI-LITE Edge
- _____ **TA-107** Vacuum Breaker Holes on Tables (Includes Backsplash with 2" Return)
- _____ **TA-108** 2" Hole with Grommet for Appliance Cord
- _____ **TA-112** Hubble Outlet
- _____ **TA-113** Notch Top for Buyout Unit
- _____ **TA-130** Cutlery Dispenser Holder (Undercounter Mounted)
- _____ **TA-135** Plate Shelf (Undercounter Mounted)
- _____ **TA-366A** Heavy duty Understructure Top
- _____ **TA-502** Install Advance Tabco Hot Food Unit In Work Table Top (Requires TA-34 Top Cut-Out & TA-27 Control Panel. Does not include wiring. Consult factory)
- _____ **TA-521** Drop-In urn Trough 1'
- _____ **TA-522** Drop-In urn Trough 2'
- _____ **TA-523** Drop-In urn Trough 3'
- _____ **TA-524** Drop-In urn Trough 4'
- _____ **TA-525** Drop-In urn Trough 5'
- _____ **TA-526** Drop-In urn Trough 6'
- _____ **TA-527** Drop-In urn Trough 7'
- _____ **TA-528** Drop-In urn Trough 8'
- _____ **TA-529** Drop-In urn Trough 9'
- _____ **TA-550** Install Customer Supplied Buyout Items (Does not include wiring. Consult factory)
- _____ **TA-551** Installation of Hot Food Wells. (Requires TA-34 Top Cut-Out & TA-27 Control Panel. Does not include wiring. Consult factory)



Customer Service Available To Assist You 1-800-645-3166 8:30 am - 8:00 pm E.S.T.

For Orders & Customer Service:

Email: customer@advancetabco.com or Fax: 631-242-6900

For Smart Fabrication™ Quotes:

Email: smartfab@advancetabco.com or Fax: 631-586-2933



TABLE MODIFICATIONS & ACCESSORIES

BASE MODIFICATIONS



TA-39
Louvered Hinged Doors



TA-73
Drop-Down Tray Slide



TA-74
Solid Tray Slide



TA-900
ADJ. Height Tables



TA-116
Adj. Mid-Shelf

QTY.

- ___ **TA-4** Removable Access Panel
- ___ **TA-4A** Louvered Panel
- ___ **TA-5** Curb Mounting Provision
- ___ **TA-15** Provision for Built In Drawer Warmer
- ___ **TA-23** Welded Set-Up Table/Crating
- ___ **TA-24** Shell Crating
- ___ **TA-27** Control Panel (Must add TA-34A or TA-34B)
- ___ **TA-36A** Sliding/Hinge Stainless Steel Doors
- ___ **TA-36B** 1/2 Height Stainless Steel Hinge Doors
- ___ **TA-36C** Hinged door with Trash Flap
- ___ **TA-37** Stainless Enclosed Base
- ___ **TA-39** 24" Louvered Hinged Doors
- ___ **TA-40** Remove Undershelf in Cabinet Base For Slide in Buyout
- ___ **TA-42** Interior Partition (2.5"x30")
- ___ **TA-43** Filler Panel (3"x30" with Flanged Feet)
- ___ **TA-44** K.D. Aluminum Pan Rack Slides (6 slides. Table min. lgth. 30")
- ___ **TA-45** K.D. Aluminum Glass Rack Slides (3 slides. Table min. lgth. 3 feet)
- ___ **TA-46** Door Locks

QTY.

- ___ **TA-48** 12"x12" Cut-Out in Back Panel/Undershelf for Plumbing
- ___ **TA-54** Removable Kick Plate
- ___ **TA-55** Remove Back Panel (on Enclosed Base)
- ___ **TA-63** Removable Shelving (In addition to standard shelf & table width)
- ___ **TA-70** S/S Tubular Tray Divider (12" sections)
- ___ **TA-73** Tubular Tray Slide w/Dropdown (Stationary Tray Slide Available. Factory installation only)
- ___ **TA-74** Solid Tray Slide
- ___ **TA-92** 12" Apron (in front of sink)
- ___ **TA-92A** 17" Stainless Steel Apron to Cover Sink Bowls and Support Lever Drain Handles
- ___ **TA-116** Adjustable Enclosed Base Cabinet Mid Shelf- Add to Price of Enclosed Base Table with Fixed Mid Shelf (M). Shelves Over 36" in Length Require Multiple Sections With Center Partition. For Partial Shelves Add To Price Of Shelf.
- ___ **TA-130** Cutlery Dispenser Holder (Undercounter Mounted)
- ___ **TA-135** Plate Shelf (Undercounter Mounted)
- ___ **TA-205** Connect Cafeteria Items (Per Joint Between 2 Tables. Requires Casters)
- ___ **TA-900** Upgrade Table To be Height Adjustable In Field (Up to 6" Only. Unit Ships Set Up)

ELECTRICAL & DATA PORT OUTLETS



TA-62
Duplex Outlet



TA-62A
GFI Duplex Outlet



TA-62D
GFI Doghouse Outlet



TA-62F
Empty Junction Box



TA-112
Hubble Outlet

QTY.

- ___ **TA-62** Standard Duplex Electrical Outlet & Cover Plate (Under Flat Top). NEMA 5-15R
- ___ **TA-62A** GFI Duplex Outlet & Cover Plate in a VKS Splash. NEMA 5-20R
- ___ **TA-62C** GFI Duplex Outlet & Cover Plate Below Shelf Top. NEMA 5-20R
- ___ **TA-62D** GFI Duplex Outlet & Cover Plate in a Doghouse. NEMA 5-20R

QTY.

- ___ **TA-62E** Upgrade Outlet to a NEMA 6-20R or Equiv.
- ___ **TA-62F** Junction Box (empty) Below Table Top. Includes 1 Gang Size, Stainless Steel Face Plate
- ___ **TA-112** Hubble Outlet
- ___ **TA-622** CAT-5 Data Port Outlet. Cable Not Included



Customer Service Available To Assist You 1-800-645-3166 8:30 am - 8:00 pm E.S.T.

For Orders & Customer Service:

Email: customer@advancetabco.com or Fax: 631-242-6900

For Smart Fabrication™ Quotes:

Email: smartfab@advancetabco.com or Fax: 631-586-2933



TABLE MODIFICATIONS & ACCESSORIES

OVERSHELF & POT RACK MODIFICATIONS



TA-9A
1" Turn Up




TA-22A
Square Edge



TA-71
Heat Lamp Mounting Provision



TA-100A
Bull Nose

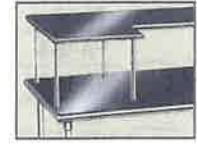

TA-102
24" x 24" Extension

QTY.

- _____ **TA-9A** Partial 1" Turn-Up for all Table Mt. Shelves
- _____ **TA-22A** Square Edge on Overshelf
- _____ **TA-26-10** Welded Wall Shelf Brackets for 10" Wide Shelf
- _____ **TA-26-12** Welded Wall Shelf Brackets for 12" Wide Shelf
- _____ **TA-26-15** Welded Wall Shelf Brackets for 15" Wide Shelf
- _____ **TA-26-18** Welded Wall Shelf Brackets for 18" Wide Shelf
- _____ **TA-47** Shelf Mounting Bracket for Existing Table
- _____ **TA-49** Wall Shelf 2" Offset
- _____ **TA-60** Special Sizing Charge for Shelves (Must Order Larger Unit to be Cut Down to Smaller Size)
- _____ **TA-71** Heat Lamp Mounting Provision
- _____ **TA-71A** Heat Lamp Remote Control Bracket
- _____ **TA-78** Additional Lin. Ft. Past 12' For Table Mt. Shelf (For ODS, OTS, TS, DS & WS Shelving only)
- _____ **TA-77** Check Minder Shelf Provision (Factory install only)
- _____ **TA-83** Spice Bins

QTY.

- _____ **TA-84A** Knife Rack for Rolled Rim Tables
- _____ **TA-84B** Knife Rack for Poly Top Tables
- _____ **TA-84C** Knife Rack for Square Edge Tables
- _____ **TA-86** Stainless Steel Pot Hooks
- _____ **TA-89** Double Sided Plated Pot Hooks (Package of 4)
- _____ **TA-89A** Single Sided Plated Pot Hooks (Package of 4)
- _____ **TA-98** Stainless Steel Flat Bar in lieu of Chain
- _____ **TA-99** 16 Ga. S/S 304 Upgrade for Wall & Over Shelves
- _____ **TA-100A** Bull Nose All Sides of Shelf
- _____ **TA-100R** Bull Nose Three Sides of Shelf w/ Rear Turn Up
- _____ **TA-102** 24" x 24" Extension for Microwave or Computer Shelf (Add to OTS and ODS Shelves. See page 65)
- _____ **TA-103** 24" Wide PT Shelf (36" Min Length. Mid mount only. PT Series Shelf, See Pg. 73. Add to 18" Wide Shelf)
- _____ **TA-104** Additional Length Over 12' (Add to 18" Shelf. (PA & CU Shelving Only. Max. Length is 14' as Single Piece)

UNDERSHELF MODIFICATIONS

QTY.

- _____ **TA-9** 1-1/2" Turn-Up for Undershelves
- _____ **TA-17** Upgrade Undersheft to a Marine Edge (Must add TA-23)
- _____ **TA-48** 12"x12" Cut-Out in Back Panel or Undersheft for Plumbing

QTY.

- _____ **TA-94** Upgrade 16 Ga. 304 S/S Undersheft
- _____ **TA-94A** Upgrade 14 Ga. 304 S/S Undersheft
- _____ **TA-366** Reinforced Understructure For Undershelves

SIZE MODIFICATIONS

QTY.

- _____ **TA-33** Special Working Height
- _____ **TA-59** 36" Wide Equipment Stand
- _____ **TA-6** Extra Length for Standard Tables Over 12' (Tables Over 14' Require Field Joint TA-57)
- _____ **TA-61** Special Sizing Charge (Larger Unit Cut Down to Smaller Size)
- _____ **TA-61A** Special Modification Charge

QTY.

- _____ **TA-65** Enclosed Base Units Over 12' (Open Base Table)
- _____ **TA-66** Enclosed Base Units Over 12' (Sliding Door Units)
- _____ **TA-67** Enclosed Base Units Over 12' (Hinged Door Units)
- _____ **TA-105** Modify Enclosed Base Table w/ Drawers to 24" Width
- _____ **TA-110** Modify Enclosed Base Table w/ Drawers to 36" Width



Customer Service Available To Assist You 1-800-645-3166 8:30 am - 8:00 pm E.S.T.

For Orders & Customer Service:

Email: customer@advancetabco.com or Fax: 631-242-6900

For Smart Fabrication™ Quotes:

Email: smartfab@advancetabco.com or Fax: 631-586-2933



TABLE MODIFICATIONS & ACCESSORIES

LEG MODIFICATIONS

QTY.			QTY.		
_____	TA-16	1 Galvanized Leg with Plastic Bullet Foot (34 1/2" Total Length)	_____	TA-20-6	6 Stainless Steel Leg with S/S Bullet Feet (34 1/2" Total Length)
_____	TA-16-4	4 Galvanized Legs with Plastic Bullet Feet (34 1/2" Total Length)	_____	TA-20L	Replacement Bolt-on Leg For Enclosed Base Table
_____	TA-16-6	6 Galvanized Legs with Plastic Bullet Feet (34 1/2" Total Length)	_____	TA-21	Stainless Steel Bullet Foot
_____	TA-19	Stainless Steel Flanged Bullet Foot For Work Table	_____	TA-68	Relocate Rear Cross Rail To Center (for Open Base Tables Only)
_____	TA-19L	S/S Bolt-on Leg w/ Flanged Foot For Enclosed Base Table	_____	TA-72	Leg to Wall Brace (Set per table)
_____	TA-20	1 Stainless Steel Leg with S/S Bullet Foot (34 1/2" Total Length)	_____	TA-95	Upgrade 16 Ga. 304 S/S Legs Only
_____	TA-20-4	4 Stainless Steel Leg with S/S Bullet Feet (34 1/2" Total Length)			

WORK TABLE CASTERS



Standard Casters

Maintains the Standard 35-1/2" Working Height

200 lbs. Load Capacity Per Caster

When Used w/ Stainless Steel Legs

TA-25S-4 Set of 4 (Two with Brakes)

TA-25S-6 Set of 6 (Two with Brakes)

When Used w/ Galvanized Legs

TA-25G-4 Set of 4 (Two with Brakes)

TA-25G-6 Set of 6 (Two with Brakes)

Replacement Casters

For Work Tables

TA-25 Set of 4 (Two with Brakes)

TA-25A Set of 6 (Two with Brakes)

200 lbs. Load Capacity Per Caster



Optional Standard Caster Upgrades:

- TA-25B Set For brakes on all wheels (Standard Casters) - Add price to the following models: TA-25, TA-25A, TA-25S-4, TA-25S-6, TA-25G-4, TA-25G-6
- TA-25C Per Caster Upgrade Standard Caster with Heavy Duty Urethane Wheels (Per Caster)

EQUIPMENT STAND CASTERS



Standard Casters

5" Urethane Wheels.
Maintains the Standard 24" Working Height

200 lbs. Load Capacity Per Caster

w/ Stainless Steel Legs

TA-25ES Set of 4 (Two with Brakes)

w/ Galvanized Legs

TA-25EG Set of 4 (Two with Brakes)

HEAVY DUTY Casters

5" Urethane Wheels

400 lbs. Load Capacity Per Caster

TA-255 Super Heavy Duty Set of 4 (Two with Brakes)

TA-256 Super Heavy Duty Set of 6 (Two with Brakes)



Enclosed Base Table Casters

Easy Bolt-On Style



TA-255P Set of 4 (Two with Brakes)

TA-255AP Set of 6 (Two with Brakes)

300 lbs. Load Capacity Per Caster

For brakes on all wheels (Enclosed Base Casters) - Add price to models: TA-255P or TA-255AP

TA-255PB

Optional Equipment Stand Caster Upgrade:

- TA-255B For brakes on all wheels (Equipment Casters) - Add price to any of the following models: TA-255, TA-256, TA-25ES, TA-25EG

Contact Our SMART FABRICATION™ Department for more information at 800-645-3166

or email in your specifications to smartfab@advancetabco.com



ADVANCE TABCO is constantly engaged in a program of improving our products. Therefore, we reserve the right to change specifications without prior notice.

© ADVANCE TABCO, AUGUST 2018



Submittal Sheet

11/15/2018

ITEM# 7 - WORK TABLE, STAINLESS STEEL TOP (1 EA REQ'D)

Advance Tabco KSS-306

Work Table, 72"W x 30"D, 14 gauge 304 stainless steel top with 5"H backsplash, 18 gauge stainless steel adjustable undershelf, stainless steel legs with stainless steel bullet feet, NSF

ACCESSORIES

Mfr	Qty	Model	Spec
Advance Tabco	2	SHD-2020	Drawer, 20"W x 20"D x 5" deep drawer pan insert, heavy duty, self-closing, stainless steel, NSF
Advance Tabco	2	TA-14SHD	Drawer lock, SHD series drawer (each)
Advance Tabco	4	TA-SHD-1	Side closure panel for a single 20" x 20" SHD drawer (one side per each)



STAINLESS STEEL
WORK TABLES
 PREMIUM Series - 5" Backsplash - Undershef Style



Item #: _____ Qty #: _____
 Model #: _____
 Project #: _____

FEATURES:

Top is furnished with a 1 5/8" sanitary rolled rim edge on front, 1 5/8" square side edges, and a 5" splash with a 1" return on the rear side.

24" wide tables supplied with TWO hat channels stud welded to reinforce and maintain a level working surface. 30" and 36" wide tables supplied with THREE hat channels.

Pre-engineered welded angle adapters insure ease of future drawer installation.

Aluminum die cast "leg-to-shelf" clamp secures shelf to leg eliminating unsightly nuts and bolts. Undershef is adjustable.

CONSTRUCTION:

All TIG welded. Exposed weld areas polished to match adjacent surfaces.

Entire top mechanically polished to a satin finish.

Top is sound deadened.

Roll formed embossed galvanized hat channels are secured to top by means of structural adhesive and weld studs.

Gussets welded to support hat sections.



NEW
 Rolled Rim Edges on Front & Splash on Back and Square Side Edges



Featuring as Standard:
"THE PROVEN"
 ORIGINAL ADVANCE TABCO
Adjustable Undershef with Die Cast Leg Clamp

MATERIAL:

KSS-SERIES: Stainless Steel Legs & Undershef

TOP: 14 gauge stainless steel type "304" series.

SHELF: 18 gauge stainless steel.

LEGS: 1 5/8" diameter tubular stainless steel.
 1" adjustable stainless steel bullet feet.
 Stainless steel gussets.

KLG-SERIES: Galvanized Legs & Undershef

TOP: 14 gauge stainless steel type "304" series.

SHELF: 18 gauge galvanized steel.

LEGS: 1 5/8" diameter tubular galvanized steel.
 1" adjustable plastic bullet feet.
 Galvanized steel gussets.

KSS-Series:
 Stainless Steel Legs & Undershef

L	24" Wide	30" Wide	36" Wide
30"	KSS-240	KSS-300	
24"	KSS-242	KSS-302	
36"	KSS-243	KSS-303	KSS-363
48"	KSS-244	KSS-304	KSS-364
60"	KSS-245	KSS-305	KSS-365
72"	KSS-246	KSS-306	KSS-366
84"	KSS-247	KSS-307	KSS-367
96"	KSS-248	KSS-308	KSS-368
108"	KSS-249	KSS-309	KSS-369
120"	KSS-2410	KSS-3010	KSS-3610
132"	KSS-2411	KSS-3011	KSS-3611
144"	KSS-2412	KSS-3012	KSS-3612



KLG-Series:
 Galvanized Steel Legs & Undershef

L	24" Wide	30" Wide	36" Wide
30"	KLK-240	KLK-300	
24"	KLK-242	KLK-302	
36"	KLK-243	KLK-303	KLK-363
48"	KLK-244	KLK-304	KLK-364
60"	KLK-245	KLK-305	KLK-365
72"	KLK-246	KLK-306	KLK-366
84"	KLK-247	KLK-307	KLK-367
96"	KLK-248	KLK-308	KLK-368
108"	KLK-249	KLK-309	KLK-369
120"	KLK-2410	KLK-3010	KLK-3610
132"	KLK-2411	KLK-3011	KLK-3611
144"	KLK-2412	KLK-3012	KLK-3612

Create Your Own Efficient Workstation with the Available Standard Accessories (Visit Section K)



Customer Service Available To Assist You **1-800-645-3166** 8:30 am - 8:00 pm E.S.T.

Email Orders To: customer@advancetabco.com. For Smart Fabrication™ Quotes, Email To: smartfab@advancetabco.com or Fax To: 631-586-2933

NEW YORK
 Fax: (631) 242-6900

GEORGIA
 Fax: (770) 775-5625

TEXAS
 Fax: (972) 932-4795

NEVADA
 Fax: (775) 972-1578

DETAILS and SPECIFICATIONS


ALL DIMENSIONS ARE TYPICAL TOL ± .500"

All Units Shipped Unassembled (KD) for Reduced Shipping Costs.



KSS & KLG Series Undershelf Style

5" Backsplash

Finished size of undershelf = Length minus 5 3/4"
Width minus 5 3/4"

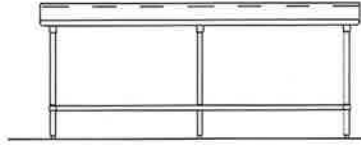

Units 8ft. and larger are furnished with six (6) legs

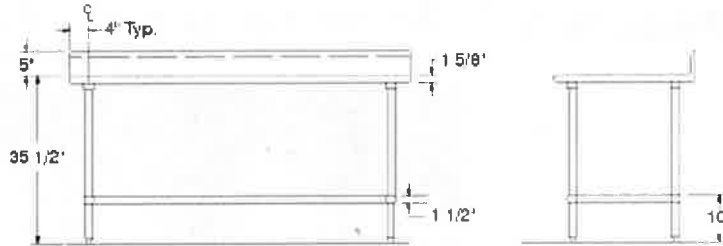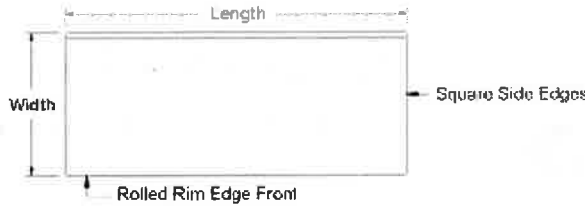

KSS-Series: Stainless Steel Legs & Undershelf

L	24" Wide	Wt.	30" Wide	Wt.	36" Wide	Wt.
30"	KSS-240	55 lbs.	KSS-300	70 lbs.		
24"	KSS-242	50 lbs.	KSS-302	56 lbs.		
36"	KSS-243	66 lbs.	KSS-303	77 lbs.	KSS-363	92 lbs.
48"	KSS-244	81 lbs.	KSS-304	92 lbs.	KSS-364	101 lbs.
60"	KSS-245	95 lbs.	KSS-305	111 lbs.	KSS-365	121 lbs.
72"	KSS-246	113 lbs.	KSS-306	129 lbs.	KSS-366	142 lbs.
84"	KSS-247	135 lbs.	KSS-307	153 lbs.	KSS-367	169 lbs.
96"	KSS-248	150 lbs.	KSS-308	171 lbs.	KSS-368	189 lbs.
108"	KSS-249	165 lbs.	KSS-309	195 lbs.	KSS-369	260 lbs.
120"	KSS-2410	268 lbs.	KSS-3010	294 lbs.	KSS-3610	315 lbs.
132"	KSS-2411	301 lbs.	KSS-3011	331 lbs.	KSS-3611	358 lbs.
144"	KSS-2412	316 lbs.	KSS-3012	346 lbs.	KSS-3612	373 lbs.

KLG-Series: Galvanized Steel Legs & Undershelf

L	24" Wide	Wt.	30" Wide	Wt.	36" Wide	Wt.
30"	KLG-240	55 lbs.	KLG-300	70 lbs.		
24"	KLG-242	50 lbs.	KLG-302	56 lbs.		
36"	KLG-243	66 lbs.	KLG-303	77 lbs.	KLG-363	92 lbs.
48"	KLG-244	81 lbs.	KLG-304	92 lbs.	KLG-364	101 lbs.
60"	KLG-245	95 lbs.	KLG-305	111 lbs.	KLG-365	121 lbs.
72"	KLG-246	113 lbs.	KLG-306	129 lbs.	KLG-366	142 lbs.
84"	KLG-247	135 lbs.	KLG-307	153 lbs.	KLG-367	169 lbs.
96"	KLG-248	150 lbs.	KLG-308	171 lbs.	KLG-368	189 lbs.
108"	KLG-249	165 lbs.	KLG-309	195 lbs.	KLG-369	260 lbs.
120"	KLG-2410	268 lbs.	KLG-3010	294 lbs.	KLG-3610	315 lbs.
132"	KLG-2411	301 lbs.	KLG-3011	331 lbs.	KLG-3611	358 lbs.
144"	KLG-2412	316 lbs.	KLG-3012	346 lbs.	KLG-3612	373 lbs.





PATENT PENDING

Item #: _____ Qty #: _____
 Model #: _____
 Project #: _____



Shown With
3 Tier Drawer Set Up



Revolutionary New SHD Series Drawer with Integral Drawer Slides

- Stainless Steel Front & Sides
- Self Closing Drawer with Noise Control
- Drawer "Safety Stop" Tab
- Removable Stainless Steel Insert
- Units Can Be Stacked to Create Multiple Tier Drawers
- Hardware Included
- NSF Approved

MODEL #	Length	Width	Insert
SHD-2015	23 1/8"	17 1/2"	20" x 15" x 5"
SHD-2020	23 1/8"	23 1/8"	20" x 20" x 5"
SHD-1520	17 1/2"	23 1/8"	15" x 20" x 5"

**Drawers Stack with Ease
to Create Tier Drawers!**
Easily installs in field



Features a
"Safety Stop" Tab

OPTIONAL CONCEALED SIDE PANELS For 20"x20" Drawers (1 for needed each side)



1 Tier Drawer:
TA-SHD-1 each side

2 Tier Drawers:
TA-SHD-2 each side

3 Tier Drawers:
TA-SHD-3 each side


To Modify Side Panel To Fit 20" x 15" Drawer Add TA-2 ea.

SHD SERIES MODIFICATIONS & ACCESSORIES

- Drawer Lock TA-14SHD
- Pad Lock Hasp TA-13
- Poly Board Storage Brackets
For SHD Drawers TA-97SHD
- 5/8" Thick Poly Board Cutting Boards
For SHD Drawers TA-41SHD ea.



TA-97SHD Polyboard Storage Bracket
(Installs in field. Hardware Included)

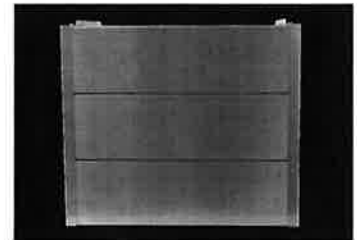

Rear View of Multiple Stacked Drawers
Drawer Seam Exposed



Customer Service Available To Assist You **1-800-645-3166** 8:30 am - 8:00 pm E.S.T.

Email Orders To: customer@advancetabco.com. For Smart Fabrication™ Quotes, Email To: smartfab@advancetabco.com or Fax To: 631-586-2933

NEW YORK
Fax: (631) 242-6900

GEORGIA
Fax: (770) 775-5625

TEXAS
Fax: (972) 932-4795

NEVADA
Fax: (775) 972-1578



TABLE MODIFICATIONS & ACCESSORIES

TOP MODIFICATIONS



TA-56
5" NSF Partition



TA-523
Drop-In Urn Trough



CDR-5
Condiment Holder



TA-84
Pass-Thru



TA-108
Grommet For Cords

QTY.

- _____ **CDR-5** Condiment Holder (Accommodates 5 Bins)
- _____ **TA-1** Notch Backsplash For Roll Up Door w/ Pass-Thru
- _____ **TA-3** Stainless Steel Hat Channel & Gusset Upgrade
- _____ **TA-7** 10" Partial Splash
- _____ **TA-8** Column Notch in Rear Splash (Includes Splash)
- _____ **TA-10** 5" Partial Splash
- _____ **TA-12** Countertop Edge
- _____ **TA-22** Square Edge Table
- _____ **TA-28** Cut-Out For Cold Well. Includes Louvered Doors
- _____ **TA-29** 16 Ga. 304 Rear Splash Capping Strip w/Adhesive Backing
- _____ **TA-30** 1-1/2" Side Splash
- _____ **TA-30A** 1-1/2" Turn Up For Table Tops
- _____ **TA-31** 5" Side Splash
- _____ **TA-32** 10" Side Splash
- _____ **TA-34** Top Cut-Out
- _____ **TA-34A** Top Cut-Out for Undermount Well
- _____ **TA-35** Splash Cut-Out
- _____ **TA-41** Poly-Vance 5/8" Cutting Board
- _____ **TA-56** 5" NSF Partition
- _____ **TA-56A** 18" NSF Partition
- _____ **TA-57** Prepare Welded Field Joint (Welded in field by others)
- _____ **TA-57A** Bolted Field Joint (Bolted in field by others)
- _____ **TA-57B** Hairline Field Joint
- _____ **TA-58** Stepdown to 24" Working Height
- _____ **TA-64** Urn Trough (Factory installation only)
- _____ **TA-75** Mitered Edge
- _____ **TA-76** Paint on Sound Deadening
- _____ **TA-79** Flour Trough (Factory installation only)
- _____ **TA-82** Scrap Chute (6" dia. opening)
- _____ **TA-84** Simple Pass-Thru
- _____ **TA-87** Enclosed Rear Splash
- _____ **TA-91** Poly Retaining Clips Includes TA-22 (S/S top table)

QTY.

- _____ **TA-93** Wall Brackets (Includes 2. For 5" & 10 1/2" splash only)
- _____ **TA-96A** Can Opener Provision for Openers with Bolt-on Base (Customer to provide location)
- _____ **TA-96B** Can Opener Surface Mount Provision with 4" S/S Tube for Openers w/o Base (Customer to provide location)
- _____ **TA-96C** Can Opener Spacer Plate Provision for Use on Tables With Countertop Edge & Can Opener Base (Customer to provide location)
- _____ **TA-100** Bull Nose All Sides of Worktable
- _____ **TA-101** Rear Tray Lock
- _____ **TA-106** Mirror HI-LITE Edge
- _____ **TA-107** Vacuum Breaker Holes on Tables (Includes Backsplash with 2" Return)
- _____ **TA-108** 2" Hole with Grommet for Appliance Cord
- _____ **TA-112** Hubble Outlet
- _____ **TA-113** Notch Top for Buyout Unit
- _____ **TA-130** Cutlery Dispenser Holder (Undercounter Mounted)
- _____ **TA-135** Plate Shelf (Undercounter Mounted)
- _____ **TA-366A** Heavy duty Understructure Top
- _____ **TA-502** Install Advance Tabco Hot Food Unit In Work Table Top (Requires TA-34 Top Cut-Out & TA-27 Control Panel. Does not include wiring. Consult factory)
- _____ **TA-521** Drop-In urn Trough 1'
- _____ **TA-522** Drop-In urn Trough 2'
- _____ **TA-523** Drop-In urn Trough 3'
- _____ **TA-524** Drop-In urn Trough 4'
- _____ **TA-525** Drop-In urn Trough 5'
- _____ **TA-526** Drop-In urn Trough 6'
- _____ **TA-527** Drop-In urn Trough 7'
- _____ **TA-528** Drop-In urn Trough 8'
- _____ **TA-529** Drop-In urn Trough 9'
- _____ **TA-550** Install Customer Supplied Buyout Items (Does not include wiring. Consult factory)
- _____ **TA-551** Installation of Hot Food Wells. (Requires TA-34 Top Cut-Out & TA-27 Control Panel. Does not include wiring. Consult factory)



Customer Service Available To Assist You 1-800-645-3166 8:30 am - 8:00 pm E.S.T.

For Orders & Customer Service:

Email: customer@advancetabco.com or Fax: 631-242-6900

For Smart Fabrication™ Quotes:

Email: smartfab@advancetabco.com or Fax: 631-586-2933



TABLE MODIFICATIONS & ACCESSORIES

BASE MODIFICATIONS



TA-39
Louvered Hinged Doors



TA-73
Drop-Down Tray Slide



TA-74
Solid Tray Slide



TA-900
ADJ. Height Tables



TA-116
Adj. Mid-Shelf

QTY.

- ___ **TA-4** Removable Access Panel
- ___ **TA-4A** Louvered Panel
- ___ **TA-5** Curb Mounting Provision
- ___ **TA-15** Provision for Built In Drawer Warmer
- ___ **TA-23** Welded Set-Up Table/Crating
- ___ **TA-24** Shell Crating
- ___ **TA-27** Control Panel (Must add TA-34A or TA-34B)
- ___ **TA-36A** Sliding/Hinge Stainless Steel Doors
- ___ **TA-36B** 1/2 Height Stainless Steel Hinge Doors
- ___ **TA-36C** Hinged door with Trash Flap
- ___ **TA-37** Stainless Enclosed Base
- ___ **TA-39** 24" Louvered Hinged Doors
- ___ **TA-40** Remove Undershelf in Cabinet Base For Slide in Buyout
- ___ **TA-42** Interior Partition (2.5"x30")
- ___ **TA-43** Filler Panel (3"x30" with Flanged Feet)
- ___ **TA-44** K.D. Aluminum Pan Rack Slides (6 slides. Table min. lgth. 30")
- ___ **TA-45** K.D. Aluminum Glass Rack Slides (3 slides. Table min. lgth. 3 feet)
- ___ **TA-46** Door Locks

QTY.

- ___ **TA-48** 12"x12" Cut-Out in Back Panel/Undershelf for Plumbing
- ___ **TA-54** Removable Kick Plate
- ___ **TA-55** Remove Back Panel (on Enclosed Base)
- ___ **TA-63** Removable Shelving (In addition to standard shelf & table width)
- ___ **TA-70** S/S Tubular Tray Divider (12" sections)
- ___ **TA-73** Tubular Tray Slide w/Dropdown (Stationary Tray Slide Available. Factory installation only)
- ___ **TA-74** Solid Tray Slide
- ___ **TA-92** 12" Apron (in front of sink)
- ___ **TA-92A** 17" Stainless Steel Apron to Cover Sink Bowls and Support Lever Drain Handles
- ___ **TA-116** Adjustable Enclosed Base Cabinet Mid Shelf- Add to Price of Enclosed Base Table with Fixed Mid Shelf (M). Shelves Over 36" In Length Require Multiple Sections With Center Partition. For Partial Shelves Add To Price Of Shelf.
- ___ **TA-130** Cutlery Dispenser Holder (Undercounter Mounted)
- ___ **TA-135** Plate Shelf (Undercounter Mounted)
- ___ **TA-205** Connect Cafeteria Items (Per Joint Between 2 Tables. Requires Casters)
- ___ **TA-900** Upgrade Table To be Height Adjustable In Field (Up to 6" Only. Unit Ships Set Up)

ELECTRICAL & DATA PORT OUTLETS



TA-62
Duplex Outlet



TA-62A
GFI Duplex Outlet



TA-62D
GFI Doghouse Outlet



TA-62F
Empty Junction Box



TA-112
Hubble Outlet

QTY.

- ___ **TA-62** Standard Duplex Electrical Outlet & Cover Plate (Under Flat Top). NEMA 5-15R
- ___ **TA-62A** GFI Duplex Outlet & Cover Plate in a VKS Splash. NEMA 5-20R
- ___ **TA-62C** GFI Duplex Outlet & Cover Plate Below Shelf Top. NEMA 5-20R
- ___ **TA-62D** GFI Duplex Outlet & Cover Plate in a Doghouse. NEMA 5-20R

QTY.

- ___ **TA-62E** Upgrade Outlet to a NEMA 6-20R or Equiv.
- ___ **TA-62F** Junction Box (empty) Below Table Top. Includes 1 Gang Size, Stainless Steel Face Plate
- ___ **TA-112** Hubble Outlet
- ___ **TA-622** CAT-5 Data Port Outlet. Cable Not Included



Customer Service Available To Assist You 1-800-645-3166 8:30 am - 8:00 pm E.S.T.

For Orders & Customer Service:

Email: customer@advancetabco.com or Fax: 631-242-6900

For Smart Fabrication™ Quotes:

Email: smartfab@advancetabco.com or Fax: 631-586-2933



TABLE MODIFICATIONS & ACCESSORIES

OVERSHELF & POT RACK MODIFICATIONS



TA-9A
1" Turn Up



TA-22A
Square Edge



TA-71
Heat Lamp Mounting Provision



TA-100A
Bull Nose



TA-102
24" x 24" Extension

QTY.

- _____ **TA-9A** Partial 1" Turn-Up for all Table Mt. Shelves
- _____ **TA-22A** Square Edge on Overshelf
- _____ **TA-26-10** Welded Wall Shelf Brackets for 10" Wide Shelf
- _____ **TA-26-12** Welded Wall Shelf Brackets for 12" Wide Shelf
- _____ **TA-26-15** Welded Wall Shelf Brackets for 15" Wide Shelf
- _____ **TA-26-18** Welded Wall Shelf Brackets for 18" Wide Shelf
- _____ **TA-47** Shelf Mounting Bracket for Existing Table
- _____ **TA-49** Wall Shelf 2" Offset
- _____ **TA-60** Special Sizing Charge for Shelves (Must Order Larger Unit to be Cut Down to Smaller Size)
- _____ **TA-71** Heat Lamp Mounting Provision
- _____ **TA-71A** Heat Lamp Remote Control Bracket
- _____ **TA-78** Additional Lin. Ft. Past 12' For Table Mt. Shelf (For ODS, OTS, TS, DS & WS Shelving only)
- _____ **TA-77** Check Minder Shelf Provision (Factory install only)
- _____ **TA-83** Spice Bins

QTY.

- _____ **TA-84A** Knife Rack for Rolled Rim Tables
- _____ **TA-84B** Knife Rack for Poly Top Tables
- _____ **TA-84C** Knife Rack for Square Edge Tables
- _____ **TA-86** Stainless Steel Pot Hooks
- _____ **TA-89** Double Sided Plated Pot Hooks (Package of 4)
- _____ **TA-89A** Single Sided Plated Pot Hooks (Package of 4)
- _____ **TA-98** Stainless Steel Flat Bar in lieu of Chain
- _____ **TA-99** 16 Ga. S/S 304 Upgrade for Wall & Over Shelves
- _____ **TA-100A** Bull Nose All Sides of Shelf
- _____ **TA-100R** Bull Nose Three Sides of Shelf w/ Rear Turn Up
- _____ **TA-102** 24" x 24" Extension for Microwave or Computer Shelf (Add to OTS and ODS Shelves. See page 65)
- _____ **TA-103** 24" Wide PT Shelf (36" Min Length. Mid mount only. PT Series Shelf, See Pg. 73. Add to 18" Wide Shelf)
- _____ **TA-104** Additional Length Over 12' (Add to 18" Shelf. (PA & CU Shelving Only. Max. Length is 14' as Single Piece)

UNDERSHELF MODIFICATIONS

QTY.

- _____ **TA-9** 1-1/2" Turn-Up for Undershelves
- _____ **TA-17** Upgrade Undershelf to a Marine Edge (Must add TA-23)
- _____ **TA-48** 12"x12" Cut-Out in Back Panel or Undershelf for Plumbing

QTY.

- _____ **TA-94** Upgrade 16 Ga. 304 S/S Undershelf
- _____ **TA-94A** Upgrade 14 Ga. 304 S/S Undershelf
- _____ **TA-366** Reinforced Understructure For Undershelves

SIZE MODIFICATIONS

QTY.

- _____ **TA-33** Special Working Height
- _____ **TA-59** 36" Wide Equipment Stand
- _____ **TA-6** Extra Length for Standard Tables Over 12' (Tables Over 14' Require Field Joint TA-57)
- _____ **TA-61** Special Sizing Charge (Larger Unit Cut Down to Smaller Size)
- _____ **TA-61A** Special Modification Charge

QTY.

- _____ **TA-65** Enclosed Base Units Over 12' (Open Base Table)
- _____ **TA-66** Enclosed Base Units Over 12' (Sliding Door Units)
- _____ **TA-67** Enclosed Base Units Over 12' (Hinged Door Units)
- _____ **TA-105** Modify Enclosed Base Table w/ Drawers to 24" Width
- _____ **TA-110** Modify Enclosed Base Table w/ Drawers to 36" Width



Customer Service Available To Assist You 1-800-645-3166 8:30 am - 8:00 pm E.S.T.

For Orders & Customer Service:

Email: customer@advancetabco.com or Fax: 631-242-6900

For Smart Fabrication™ Quotes:

Email: smartfab@advancetabco.com or Fax: 631-586-2933



TABLE MODIFICATIONS & ACCESSORIES

LEG MODIFICATIONS

QTY.		QTY.	
TA-16	1 Galvanized Leg with Plastic Bullet Foot (34 1/2" Total Length)	TA-20-6	6 Stainless Steel Leg with S/S Bullet Feet (34 1/2" Total Length)
TA-16-4	4 Galvanized Legs with Plastic Bullet Feet (34 1/2" Total Length)	TA-20L	Replacement Bolt-on Leg For Enclosed Base Table
TA-16-6	6 Galvanized Legs with Plastic Bullet Feet (34 1/2" Total Length)	TA-21	Stainless Steel Bullet Foot
TA-19	Stainless Steel Flanged Bullet Foot For Work Table	TA-68	Relocate Rear Cross Rail To Center (for Open Base Tables Only)
TA-19L	S/S Bolt-on Leg w/ Flanged Foot For Enclosed Base Table	TA-72	Leg to Wall Brace (Set per table)
TA-20	1 Stainless Steel Leg with S/S Bullet Foot (34 1/2" Total Length)	TA-95	Upgrade 16 Ga. 304 S/S Legs Only
TA-20-4	4 Stainless Steel Leg with S/S Bullet Feet (34 1/2" Total Length)		

WORK TABLE CASTERS



Standard Casters

Maintains the Standard 35-1/2" Working Height

200 lbs. Load Capacity Per Caster

When Used w/ Stainless Steel Legs

TA-25S-4 Set of 4 (Two with Brakes)

TA-25S-6 Set of 6 (Two with Brakes)

When Used w/ Galvanized Legs

TA-25G-4 Set of 4 (Two with Brakes)

TA-25G-6 Set of 6 (Two with Brakes)

Replacement Casters

For Work Tables

TA-25 Set of 4 (Two with Brakes)

TA-25A Set of 6 (Two with Brakes)

200 lbs. Load Capacity Per Caster



Optional Standard Caster Upgrades:

- TA-25B Set For brakes on all wheels (Standard Casters) - Add price to the following models: TA-25, TA-25A, TA-25S-4, TA-25S-6, TA-25G-4, TA-25G-6
- TA-25C Per Caster Upgrade Standard Caster with Heavy Duty Urethane Wheels (Per Caster)

EQUIPMENT STAND CASTERS



Standard Casters

5" Urethane Wheels.
Maintains the Standard 24" Working Height

200 lbs. Load Capacity Per Caster

w/ Stainless Steel Legs

TA-25ES Set of 4 (Two with Brakes)

w/ Galvanized Legs

TA-25EG Set of 4 (Two with Brakes)

HEAVY DUTY Casters

5" Urethane Wheels

400 lbs. Load Capacity Per Caster

TA-255 Super Heavy Duty Set of 4 (Two with Brakes)

TA-256 Super Heavy Duty Set of 6 (Two with Brakes)



Enclosed Base Table Casters Easy Bolt-On Style



TA-255P Set of 4 (Two with Brakes)

TA-255AP Set of 6 (Two with Brakes)

300 lbs. Load Capacity Per Caster

For brakes on all wheels (Enclosed Base Casters) - Add price to models: TA-255P or TA-255AP

TA-255PB

Optional Equipment Stand Caster Upgrade:

- TA-255B For brakes on all wheels (Equipment Casters) - Add price to any of the following models: TA-255, TA-256, TA-25ES, TA-25EG

Contact Our SMART FABRICATION™ Department for more information at 800-645-3166 or email in your specifications to smartfab@advancetabco.com



ADVANCE TABCO is constantly engaged in a program of improving our products. Therefore, we reserve the right to change specifications without prior notice.

© ADVANCE TABCO, AUGUST 2018



TABLE MODIFICATIONS & ACCESSORIES

TOP MODIFICATIONS



TA-56
5" NSF Partition



TA-523
Drop-In Urn Trough



CDR-5
Condiment Holder



TA-84
Pass-Thru



TA-108
Grommet For Cords

QTY.

- _____ **CDR-5** Condiment Holder (Accommodates 5 Bins)
- _____ **TA-1** Notch Backsplash For Roll Up Door w/ Pass-Thru
- _____ **TA-3** Stainless Steel Hat Channel & Gusset Upgrade
- _____ **TA-7** 10" Partial Splash
- _____ **TA-8** Column Notch in Rear Splash (Includes Splash)
- _____ **TA-10** 5" Partial Splash
- _____ **TA-12** Countertop Edge
- _____ **TA-22** Square Edge Table
- _____ **TA-28** Cut-Out For Cold Well. Includes Louvered Doors
- _____ **TA-29** 16 Ga. 304 Rear Splash Capping Strip w/Adhesive Backing
- _____ **TA-30** 1-1/2" Side Splash
- _____ **TA-30A** 1-1/2" Turn Up For Table Tops
- _____ **TA-31** 5" Side Splash
- _____ **TA-32** 10" Side Splash
- _____ **TA-34** Top Cut-Out
- _____ **TA-34A** Top Cut-Out for Undermount Well
- _____ **TA-35** Splash Cut-Out
- _____ **TA-41** Poly-Vance 5/8" Cutting Board
- _____ **TA-56** 5" NSF Partition
- _____ **TA-56A** 18" NSF Partition
- _____ **TA-57** Prepare Welded Field Joint (Welded in field by others)
- _____ **TA-57A** Bolted Field Joint (Bolted in field by others)
- _____ **TA-57B** Hairline Field Joint
- _____ **TA-58** Stepdown to 24" Working Height
- _____ **TA-64** Urn Trough (Factory installation only)
- _____ **TA-75** Mitered Edge
- _____ **TA-76** Paint on Sound Deadening
- _____ **TA-79** Flour Trough (Factory installation only)
- _____ **TA-82** Scrap Chute (6" dia. opening)
- _____ **TA-84** Simple Pass-Thru
- _____ **TA-87** Enclosed Rear Splash
- _____ **TA-91** Poly Retaining Clips Includes TA-22 (S/S top table)

QTY.

- _____ **TA-93** Wall Brackets (Includes 2. For 5" & 10 1/2" splash only)
- _____ **TA-96A** Can Opener Provision for Openers with Bolt-on Base (Customer to provide location)
- _____ **TA-96B** Can Opener Surface Mount Provision with 4" S/S Tube for Openers w/o Base (Customer to provide location)
- _____ **TA-96C** Can Opener Spacer Plate Provision for Use on Tables With Countertop Edge & Can Opener Base (Customer to provide location)
- _____ **TA-100** Bull Nose All Sides of Worktable
- _____ **TA-101** Rear Tray Lock
- _____ **TA-106** Mirror HI-LITE Edge
- _____ **TA-107** Vacuum Breaker Holes on Tables (Includes Backsplash with 2" Return)
- _____ **TA-108** 2" Hole with Grommet for Appliance Cord
- _____ **TA-112** Hubble Outlet
- _____ **TA-113** Notch Top for Buyout Unit
- _____ **TA-130** Cutlery Dispenser Holder (Undercounter Mounted)
- _____ **TA-135** Plate Shelf (Undercounter Mounted)
- _____ **TA-366A** Heavy duty Understructure Top
- _____ **TA-502** Install Advance Tabco Hot Food Unit In Work Table Top (Requires TA-34 Top Cut-Out & TA-27 Control Panel. Does not include wiring. Consult factory)
- _____ **TA-521** Drop-In urn Trough 1'
- _____ **TA-522** Drop-In urn Trough 2'
- _____ **TA-523** Drop-In urn Trough 3'
- _____ **TA-524** Drop-In urn Trough 4'
- _____ **TA-525** Drop-In urn Trough 5'
- _____ **TA-526** Drop-In urn Trough 6'
- _____ **TA-527** Drop-In urn Trough 7'
- _____ **TA-528** Drop-In urn Trough 8'
- _____ **TA-529** Drop-In urn Trough 9'
- _____ **TA-550** Install Customer Supplied Buyout Items (Does not include wiring. Consult factory)
- _____ **TA-551** Installation of Hot Food Wells. (Requires TA-34 Top Cut-Out & TA-27 Control Panel. Does not include wiring. Consult factory)



Customer Service Available To Assist You 1-800-645-3166 8:30 am - 8:00 pm E.S.T.

For Orders & Customer Service:

Email: customer@advancetabco.com or Fax: 631-242-6900

For Smart Fabrication™ Quotes:

Email: smartfab@advancetabco.com or Fax: 631-586-2933



TABLE MODIFICATIONS & ACCESSORIES

BASE MODIFICATIONS



TA-39
Louvered Hinged Doors



TA-73
Drop-Down Tray Slide



TA-74
Solid Tray Slide



TA-900
ADJ. Height Tables



TA-116
Adj. Mid-Shelf

QTY.

___	TA-4	Removable Access Panel
___	TA-4A	Louvered Panel
___	TA-5	Curb Mounting Provision
___	TA-15	Provision for Built In Drawer Warmer
___	TA-23	Welded Set-Up Table/Crating
___	TA-24	Shell Crating
___	TA-27	Control Panel (Must add TA-34A or TA-34B)
___	TA-36A	Sliding/Hinge Stainless Steel Doors
___	TA-36B	1/2 Height Stainless Steel Hinge Doors
___	TA-36C	Hinged door with Trash Flap
___	TA-37	Stainless Enclosed Base
___	TA-39	24" Louvered Hinged Doors
___	TA-40	Remove Undershef in Cabinet Base For Slide in Buyout
___	TA-42	Interior Partition (2.5"x30")
___	TA-43	Filler Panel (3"x30" with Flanged Feet)
___	TA-44	K.D. Aluminum Pan Rack Slides (6 slides. Table min. lgth. 30")
___	TA-45	K.D. Aluminum Glass Rack Slides (3 slides. Table min. lgth. 3 feet)
___	TA-46	Door Locks

QTY.

___	TA-48	12"x12" Cut-Out in Back Panel/Undershef for Plumbing
___	TA-54	Removable Kick Plate
___	TA-55	Remove Back Panel (on Enclosed Base)
___	TA-63	Removable Shelving (In addition to standard shelf & table width)
___	TA-70	S/S Tubular Tray Divider (12" sections)
___	TA-73	Tubular Tray Slide w/Dropdown (Stationary Tray Slide Available. Factory installation only)
___	TA-74	Solid Tray Slide
___	TA-92	12" Apron (in front of sink)
___	TA-92A	17" Stainless Steel Apron to Cover Sink Bowls and Support Lever Drain Handles
___	TA-116	Adjustable Enclosed Base Cabinet Mid Shelf- Add to Price of Enclosed Base Table with Fixed Mid Shelf (M). Shelves Over 36" In Length Require Multiple Sections With Center Partition. For Partial Shelves Add To Price Of Shelf.
___	TA-130	Cutlery Dispenser Holder (Undercounter Mounted)
___	TA-135	Plate Shelf (Undercounter Mounted)
___	TA-205	Connect Cafeteria Items (Per Joint Between 2 Tables. Requires Casters)
___	TA-900	Upgrade Table To be Height Adjustable In Field (Up to 6" Only. Unit Ships Set Up)

ELECTRICAL & DATA PORT OUTLETS



TA-62
Duplex Outlet



TA-62A
GFI Duplex Outlet



TA-62D
GFI Doghouse Outlet



TA-62F
Empty Junction Box



TA-112
Hubble Outlet

QTY.

___	TA-62	Standard Duplex Electrical Outlet & Cover Plate (Under Flat Top). NEMA 5-15R
___	TA-62A	GFI Duplex Outlet & Cover Plate in a VKS Splash. NEMA 5-20R
___	TA-62C	GFI Duplex Outlet & Cover Plate Below Shelf Top. NEMA 5-20R
___	TA-62D	GFI Duplex Outlet & Cover Plate in a Doghouse. NEMA 5-20R

QTY.

___	TA-62E	Upgrade Outlet to a NEMA 6-20R or Equiv.
___	TA-62F	Junction Box (empty) Below Table Top. Includes 1 Gang Size, Stainless Steel Face Plate
___	TA-112	Hubble Outlet
___	TA-622	CAT-5 Data Port Outlet. Cable Not Included



Customer Service Available To Assist You 1-800-645-3166 8:30 am - 8:00 pm E.S.T.

For Orders & Customer Service:

Email: customer@advancetabco.com or Fax: 631-242-6900

For Smart Fabrication™ Quotes:

Email: smartfab@advancetabco.com or Fax: 631-586-2933



TABLE MODIFICATIONS & ACCESSORIES

OVERSHELF & POT RACK MODIFICATIONS



TA-9A
1" Turn Up



TA-22A
Square Edge



TA-71
Heat Lamp Mounting Provision



TA-100A
Bull Nose



TA-102
24" x 24" Extension

QTY.

- _____ **TA-9A** Partial 1" Turn-Up for all Table Mt. Shelves
- _____ **TA-22A** Square Edge on Overshelf
- _____ **TA-26-10** Welded Wall Shelf Brackets for 10" Wide Shelf
- _____ **TA-26-12** Welded Wall Shelf Brackets for 12" Wide Shelf
- _____ **TA-26-15** Welded Wall Shelf Brackets for 15" Wide Shelf
- _____ **TA-26-18** Welded Wall Shelf Brackets for 18" Wide Shelf
- _____ **TA-47** Shelf Mounting Bracket for Existing Table
- _____ **TA-49** Wall Shelf 2" Offset
- _____ **TA-60** Special Sizing Charge for Shelves (Must Order Larger Unit to be Cut Down to Smaller Size)
- _____ **TA-71** Heat Lamp Mounting Provision
- _____ **TA-71A** Heat Lamp Remote Control Bracket
- _____ **TA-78** Additional Lin. Ft. Past 12' For Table Mt. Shelf (For ODS, OTS, TS, DS & WS Shelving only)
- _____ **TA-77** Check Minder Shelf Provision (Factory install only)
- _____ **TA-83** Spice Bins

QTY.

- _____ **TA-84A** Knife Rack for Rolled Rim Tables
- _____ **TA-84B** Knife Rack for Poly Top Tables
- _____ **TA-84C** Knife Rack for Square Edge Tables
- _____ **TA-86** Stainless Steel Pot Hooks
- _____ **TA-89** Double Sided Plated Pot Hooks (Package of 4)
- _____ **TA-89A** Single Sided Plated Pot Hooks (Package of 4)
- _____ **TA-98** Stainless Steel Flat Bar in lieu of Chain
- _____ **TA-99** 16 Ga. S/S 304 Upgrade for Wall & Over Shelves
- _____ **TA-100A** Bull Nose All Sides of Shelf
- _____ **TA-100R** Bull Nose Three Sides of Shelf w/ Rear Turn Up
- _____ **TA-102** 24" x 24" Extension for Microwave or Computer Shelf (Add to OTS and ODS Shelves. See page 65)
- _____ **TA-103** 24" Wide PT Shelf (36" Min Length. Mid mount only. PT Series Shelf, See Pg. 73. Add to 18" Wide Shelf)
- _____ **TA-104** Additional Length Over 12' (Add to 18" Shelf. (PA & CU Shelving Only. Max. Length is 14' as Single Piece)

UNDERSHELF MODIFICATIONS

QTY.

- _____ **TA-9** 1-1/2" Turn-Up for Undershelves
- _____ **TA-17** Upgrade Undershelf to a Marine Edge (Must add TA-23)
- _____ **TA-48** 12"x12" Cut-Out in Back Panel or Undershelf for Plumbing

QTY.

- _____ **TA-94** Upgrade 16 Ga. 304 S/S Undershelf
- _____ **TA-94A** Upgrade 14 Ga. 304 S/S Undershelf
- _____ **TA-366** Reinforced Understructure For Undershelves

SIZE MODIFICATIONS

QTY.

- _____ **TA-33** Special Working Height
- _____ **TA-59** 36" Wide Equipment Stand
- _____ **TA-6** Extra Length for Standard Tables Over 12' (Tables Over 14' Require Field Joint TA-57)
- _____ **TA-61** Special Sizing Charge (Larger Unit Cut Down to Smaller Size)
- _____ **TA-61A** Special Modification Charge

QTY.

- _____ **TA-65** Enclosed Base Units Over 12' (Open Base Table)
- _____ **TA-66** Enclosed Base Units Over 12' (Sliding Door Units)
- _____ **TA-67** Enclosed Base Units Over 12' (Hinged Door Units)
- _____ **TA-105** Modify Enclosed Base Table w/ Drawers to 24" Width
- _____ **TA-110** Modify Enclosed Base Table w/ Drawers to 36" Width



Customer Service Available To Assist You 1-800-645-3166 8:30 am - 8:00 pm E.S.T.

For Orders & Customer Service:

Email: customer@advancetabco.com or Fax: 631-242-6900

For Smart Fabrication™ Quotes:

Email: smartfab@advancetabco.com or Fax: 631-586-2933



TABLE MODIFICATIONS & ACCESSORIES

LEG MODIFICATIONS

QTY.			QTY.		
___	TA-16	1 Galvanized Leg with Plastic Bullet Foot (34 1/2" Total Length)	___	TA-20-6	6 Stainless Steel Leg with S/S Bullet Feet (34 1/2" Total Length)
___	TA-16-4	4 Galvanized Legs with Plastic Bullet Feet (34 1/2" Total Length)	___	TA-20L	Replacement Bolt-on Leg For Enclosed Base Table
___	TA-16-6	6 Galvanized Legs with Plastic Bullet Feet (34 1/2" Total Length)	___	TA-21	Stainless Steel Bullet Foot
___	TA-19	Stainless Steel Flanged Bullet Foot For Work Table	___	TA-68	Relocate Rear Cross Rail To Center (for Open Base Tables Only)
___	TA-19L	S/S Bolt-on Leg w/ Flanged Foot For Enclosed Base Table	___	TA-72	Leg to Wall Brace (Set per table)
___	TA-20	1 Stainless Steel Leg with S/S Bullet Foot (34 1/2" Total Length)	___	TA-95	Upgrade 16 Ga. 304 S/S Legs Only
___	TA-20-4	4 Stainless Steel Leg with S/S Bullet Feet (34 1/2" Total Length)			

WORK TABLE CASTERS



Standard Casters

Maintains the Standard 35-1/2" Working Height

200 lbs. Load Capacity Per Caster

When Used w/ Stainless Steel Legs

TA-25S-4 Set of 4 (Two with Brakes)

TA-25S-6 Set of 6 (Two with Brakes)

When Used w/ Galvanized Legs

TA-25G-4 Set of 4 (Two with Brakes)

TA-25G-6 Set of 6 (Two with Brakes)

Replacement Casters

For Work Tables

TA-25 Set of 4 (Two with Brakes)

TA-25A Set of 6 (Two with Brakes)

200 lbs. Load Capacity Per Caster



Optional Standard Caster Upgrades:

- TA-25B Set For brakes on all wheels (Standard Casters) - Add price to the following models: TA-25, TA-25A, TA-25S-4, TA-25S-6, TA-25G-4, TA-25G-6
- TA-25C Per Caster Upgrade Standard Caster with Heavy Duty Urethane Wheels (Per Caster)

EQUIPMENT STAND CASTERS



Standard Casters

5" Urethane Wheels.
Maintains the Standard 24" Working Height

200 lbs. Load Capacity Per Caster

w/ Stainless Steel Legs

TA-25ES Set of 4 (Two with Brakes)

w/ Galvanized Legs

TA-25EG Set of 4 (Two with Brakes)

HEAVY DUTY Casters

5" Urethane Wheels

400 lbs. Load Capacity Per Caster

TA-255 Super Heavy Duty Set of 4 (Two with Brakes)

TA-256 Super Heavy Duty Set of 6 (Two with Brakes)



Enclosed Base Table Casters Easy Bolt-On Style



TA-255P Set of 4 (Two with Brakes)

TA-255AP Set of 6 (Two with Brakes)

300 lbs. Load Capacity Per Caster

For brakes on all wheels (Enclosed Base Casters) - Add price to models: TA-255P or TA-255AP

TA-255PB

Optional Equipment Stand Caster Upgrade:

- TA-255B For brakes on all wheels (Equipment Casters) - Add price to any of the following models: TA-255, TA-256, TA-25ES, TA-25EG

Contact Our SMART FABRICATION™ Department for more information at 800-645-3166 or email in your specifications to smartfab@advancetabco.com



ADVANCE TABCO is constantly engaged in a program of improving our products. Therefore, we reserve the right to change specifications without prior notice.

© ADVANCE TABCO, AUGUST 2018



Submittal Sheet

11/15/2018

ITEM# 8 - OVERSHELF (1 EA REQ'D)

Advance Tabco PS-12-48

Shelf with Pot Rack, wall-mounted, 48"W x 12"D, 18/430 stainless steel shelf, 2" x 1/4" stainless steel pot rack, includes: (6) plated double pot hooks

ACCESSORIES


Mfr	Qty	Model	Spec
Advance Tabco	3	TA-89	Pot Hooks, plated, double sided (package of 4)



**STAINLESS STEEL
POT RACKS**

Item #: _____ Qty #: _____
 Model #: _____
 Project #: _____

CEILING MOUNTED

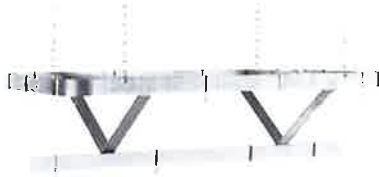

WALL MOUNTED



SHELF w/ POT RACK



Ceiling Mounted

L	S/S	POWDER COATED	# of Hooks	Wt
36"	SC-36	GC-36	12	42 lbs.
48"	SC-48	GC-48	12	48 lbs.
60"	SC-60	GC-60	18	54 lbs.
72"	SC-72	GC-72	18	60 lbs.
84"	SC-84	GC-84	18	66 lbs.
96"	SC-96	GC-96	18	80 lbs.
108"	SC-108	GC-108	18	86 lbs.
120"	SC-120	GC-120	18	92 lbs.
132"	SC-132	GC-132	18	98 lbs.
144"	SC-144	GC-144	18	104 lbs.

Wall Mounted

L	S/S	POWDER COATED	# of Hooks	Wt
24"	SW-24	GW-24	12	18 lbs.
36"	SW-36	GW-36	12	22 lbs.
48"	SW-48	GW-48	12	26 lbs.
60"	SW-60	GW-60	18	30 lbs.
72"	SW-72	GW-72	18	34 lbs.
84"	SW-84	GW-84	18	44 lbs.
96"	SW-96	GW-96	18	48 lbs.
108"	SW-108	GW-108	18	52 lbs.
120"	SW-120	GW-120	18	56 lbs.
132"	SW-132	GW-132	18	60 lbs.
144"	SW-144	GW-144	18	64 lbs.

Shelf with Pot Rack

L	12" Wide	Wt	15" Wide	Wt	18" Wide	Wt	# of Hooks
36"	PS-12-36	20 lbs.	PS-15-36	25 lbs.	PS-18-36	30 lbs.	6
48"	PS-12-48	30 lbs.	PS-15-48	35 lbs.	PS-18-48	40 lbs.	6
60"	PS-12-60	40 lbs.	PS-15-60	45 lbs.	PS-18-60	50 lbs.	9
72"	PS-12-72	50 lbs.	PS-15-72	55 lbs.	PS-18-72	60 lbs.	9
84"	PS-12-84	60 lbs.	PS-15-84	65 lbs.	PS-18-84	70 lbs.	9
96"	PS-12-96	70 lbs.	PS-15-96	75 lbs.	PS-18-96	80 lbs.	9
108"	PS-12-108	80 lbs.	PS-15-108	85 lbs.	PS-18-108	90 lbs.	9
120"	PS-12-120	90 lbs.	PS-15-120	95 lbs.	PS-18-120	100 lbs.	9
132"	PS-12-132	100 lbs.	PS-15-132	105 lbs.	PS-18-132	110 lbs.	9
144"	PS-12-144	110 lbs.	PS-15-144	115 lbs.	PS-18-144	120 lbs.	9

Units 8 ft. and larger are furnished with three (3) sets of supports brackets.

FEATURES: (Ceiling Mounted)

Ceiling suspension with chain hangers. Optional stainless steel Flat Bar in lieu of Chain available. Use **TA-98**.

MATERIAL:

Flat steel bar is 2" x 1/4", either stainless steel or powder coated (as specified).

Pot hooks are plated.

24" long chain hangers are plated.

CONSTRUCTION:

All welded stainless steel units are blended to a satin finish.

All powder coated units are coated with FDA approved material.

FEATURES: (Wall Mounted)

Secured to wall by means of bolts through welded brackets. (Hardware not provided)

MATERIAL:

Flat steel bar is 2" x 1/4", either stainless steel or powder coated (as specified).

Pot hooks are plated.

CONSTRUCTION:

All welded stainless steel units are blended to a satin finish.

All powder coated units are coated with FDA approved material.

FEATURES: (Shelf/Pot Rack)

A dual purpose unit for shelf and utensil storage.

Secured to wall by means of bolts through welded brackets. (Hardware not provided)

MATERIAL:

Flat stainless steel bar is 2" x 1/4". Pot hooks are plated. Type "430" stainless steel shelf.

CONSTRUCTION:

All welded stainless steel units are blended to a satin finish.



Customer Service Available To Assist You 1-800-645-3166 8:30 am - 8:00 pm E.S.T.

For Orders & Customer Service:

Email: customer@advancetabco.com or Fax: 631-242-6900

For Smart Fabrication™ Quotes:


Email: smartfab@advancetabco.com or Fax: 631-586-2933

DETAILS and SPECIFICATIONS


TOL ± .500"

ALL DIMENSIONS ARE TYPICAL


Ceiling Mounted

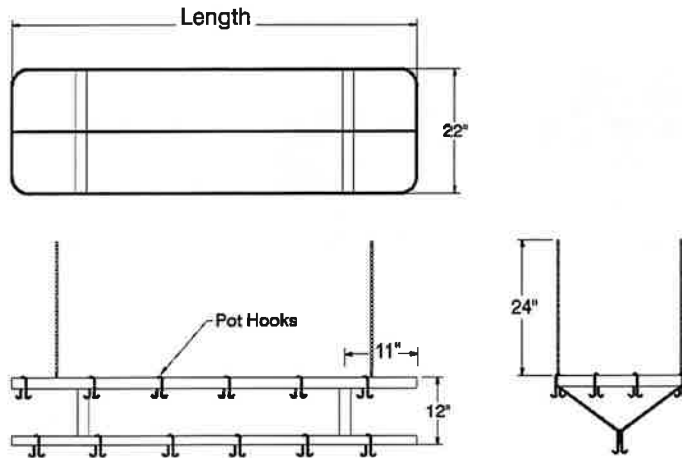

Wall Mounted

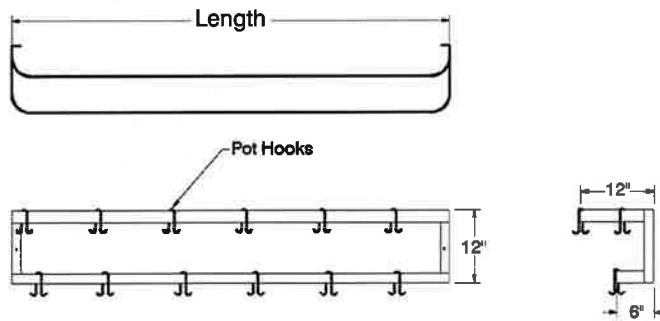

Shelf with Pot Rack

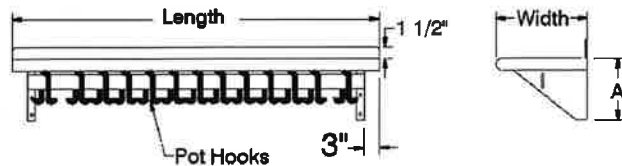

Width	A
12"	10 1/2"
15"	13 1/2"
18"	16 1/2"





TABLE MODIFICATIONS & ACCESSORIES

TOP MODIFICATIONS



TA-56
5" NSF Partition



TA-523
Drop-In Urn Trough



CDR-5
Condiment Holder



TA-84
Pass-Thru



TA-108
Grommet For Cords

QTY.

_____	CDR-5	Condiment Holder (Accommodates 5 Bins)
_____	TA-1	Notch Backsplash For Roll Up Door w/ Pass-Thru
_____	TA-3	Stainless Steel Hat Channel & Gusset Upgrade
_____	TA-7	10" Partial Splash
_____	TA-8	Column Notch in Rear Splash (Includes Splash)
_____	TA-10	5" Partial Splash
_____	TA-12	Countertop Edge
_____	TA-22	Square Edge Table
_____	TA-28	Cut-Out For Cold Well. Includes Louvered Doors
_____	TA-29	16 Ga. 304 Rear Splash Capping Strip w/Adhesive Backing
_____	TA-30	1-1/2" Side Splash
_____	TA-30A	1-1/2" Turn Up For Table Tops
_____	TA-31	5" Side Splash
_____	TA-32	10" Side Splash
_____	TA-34	Top Cut-Out
_____	TA-34A	Top Cut-Out for Undermount Well
_____	TA-35	Splash Cut-Out
_____	TA-41	Poly-Vance 5/8" Cutting Board
_____	TA-56	5" NSF Partition
_____	TA-56A	18" NSF Partition
_____	TA-57	Prepare Welded Field Joint (Welded in field by others)
_____	TA-57A	Bolted Field Joint (Bolted in field by others)
_____	TA-57B	Hairline Field Joint
_____	TA-58	Stepdown to 24" Working Height
_____	TA-64	Urn Trough (Factory installation only)
_____	TA-75	Mitered Edge
_____	TA-76	Paint on Sound Deadening
_____	TA-79	Flour Trough (Factory installation only)
_____	TA-82	Scrap Chute (6" dia. opening)
_____	TA-84	Simple Pass-Thru
_____	TA-87	Enclosed Rear Splash
_____	TA-91	Poly Retaining Clips Includes TA-22 (S/S top table)

QTY.

_____	TA-93	Wall Brackets (Includes 2. For 5" & 10 1/2" splash only)
_____	TA-96A	Can Opener Provision for Openers with Bolt-on Base (Customer to provide location)
_____	TA-96B	Can Opener Surface Mount Provision with 4" S/S Tube for Openers w/o Base (Customer to provide location)
_____	TA-96C	Can Opener Spacer Plate Provision for Use on Tables With Countertop Edge & Can Opener Base (Customer to provide location)
_____	TA-100	Bull Nose All Sides of Worktable
_____	TA-101	Rear Tray Lock
_____	TA-106	Mirror HI-LITE Edge
_____	TA-107	Vacuum Breaker Holes on Tables (Includes Backsplash with 2" Return)
_____	TA-108	2" Hole with Grommet for Appliance Cord
_____	TA-112	Hubble Outlet
_____	TA-113	Notch Top for Buyout Unit
_____	TA-130	Cutlery Dispenser Holder (Undercounter Mounted)
_____	TA-135	Plate Shelf (Undercounter Mounted)
_____	TA-366A	Heavy duty Understructure Top
_____	TA-502	Install Advance Tabco Hot Food Unit In Work Table Top (Requires TA-34 Top Cut-Out & TA-27 Control Panel. Does not include wiring. Consult factory)
_____	TA-521	Drop-In urn Trough 1'
_____	TA-522	Drop-In urn Trough 2'
_____	TA-523	Drop-In urn Trough 3'
_____	TA-524	Drop-In urn Trough 4'
_____	TA-525	Drop-In urn Trough 5'
_____	TA-526	Drop-In urn Trough 6'
_____	TA-527	Drop-In urn Trough 7'
_____	TA-528	Drop-In urn Trough 8'
_____	TA-529	Drop-In urn Trough 9'
_____	TA-550	Install Customer Supplied Buyout Items (Does not include wiring. Consult factory)
_____	TA-551	Installation of Hot Food Wells. (Requires TA-34 Top Cut-Out & TA-27 Control Panel. Does not include wiring. Consult factory)



Customer Service Available To Assist You 1-800-645-3166 8:30 am - 8:00 pm E.S.T.

For Orders & Customer Service:

Email: customer@advancetabco.com or Fax: 631-242-6900

For Smart Fabrication™ Quotes:

Email: smartfab@advancetabco.com or Fax: 631-586-2933



TABLE MODIFICATIONS & ACCESSORIES

BASE MODIFICATIONS



TA-39
Louvered Hinged Doors



TA-73
Drop-Down Tray Slide



TA-74
Solid Tray Slide



TA-900
ADJ. Height Tables



TA-116
Adj. Mid-Shelf

QTY.

- ___ **TA-4** Removable Access Panel
- ___ **TA-4A** Louvered Panel
- ___ **TA-5** Curb Mounting Provision
- ___ **TA-15** Provision for Built In Drawer Warmer
- ___ **TA-23** Welded Set-Up Table/Crating
- ___ **TA-24** Shell Crating
- ___ **TA-27** Control Panel (Must add TA-34A or TA-34B)
- ___ **TA-36A** Sliding/Hinge Stainless Steel Doors
- ___ **TA-36B** 1/2 Height Stainless Steel Hinge Doors
- ___ **TA-36C** Hinged door with Trash Flap
- ___ **TA-37** Stainless Enclosed Base
- ___ **TA-39** 24" Louvered Hinged Doors
- ___ **TA-40** Remove Undershelf in Cabinet Base For Slide in Buyout
- ___ **TA-42** Interior Partition (2.5"x30")
- ___ **TA-43** Filler Panel (3"x30" with Flanged Feet)
- ___ **TA-44** K.D. Aluminum Pan Rack Slides (6 slides. Table min. lgth. 30")
- ___ **TA-45** K.D. Aluminum Glass Rack Slides (3 slides. Table min. lgth. 3 feet)
- ___ **TA-46** Door Locks

QTY.

- ___ **TA-48** 12"x12" Cut-Out in Back Panel/Undershelf for Plumbing
- ___ **TA-54** Removable Kick Plate
- ___ **TA-55** Remove Back Panel (on Enclosed Base)
- ___ **TA-63** Removable Shelving (In addition to standard shelf & table width)
- ___ **TA-70** S/S Tubular Tray Divider (12" sections)
- ___ **TA-73** Tubular Tray Slide w/Dropdown (Stationary Tray Slide Available. Factory installation only)
- ___ **TA-74** Solid Tray Slide
- ___ **TA-92** 12" Apron (in front of sink)
- ___ **TA-92A** 17" Stainless Steel Apron to Cover Sink Bowls and Support Lever Drain Handles
- ___ **TA-116** Adjustable Enclosed Base Cabinet Mid Shelf- Add to Price of Enclosed Base Table with Fixed Mid Shelf (M). Shelves Over 36" In Length Require Multiple Sections With Center Partition. For Partial Shelves Add To Price Of Shelf.
- ___ **TA-130** Cutlery Dispenser Holder (Undercounter Mounted)
- ___ **TA-135** Plate Shelf (Undercounter Mounted)
- ___ **TA-205** Connect Cafeteria Items (Per Joint Between 2 Tables. Requires Casters)
- ___ **TA-900** Upgrade Table To be Height Adjustable In Field (Up to 6" Only. Unit Ships Set Up)

ELECTRICAL & DATA PORT OUTLETS



TA-62
Duplex Outlet



TA-62A
GFI Duplex Outlet



TA-62D
GFI Doghouse Outlet



TA-62F
Empty Junction Box



TA-112
Hubble Outlet

QTY.

- ___ **TA-62** Standard Duplex Electrical Outlet & Cover Plate (Under Flat Top). NEMA 5-15R
- ___ **TA-62A** GFI Duplex Outlet & Cover Plate in a VKS Splash. NEMA 5-20R
- ___ **TA-62C** GFI Duplex Outlet & Cover Plate Below Shelf Top. NEMA 5-20R
- ___ **TA-62D** GFI Duplex Outlet & Cover Plate in a Doghouse. NEMA 5-20R

QTY.

- ___ **TA-62E** Upgrade Outlet to a NEMA 6-20R or Equiv.
- ___ **TA-62F** Junction Box (empty) Below Table Top. Includes 1 Gang Size, Stainless Steel Face Plate
- ___ **TA-112** Hubble Outlet
- ___ **TA-622** CAT-5 Data Port Outlet. Cable Not Included



Customer Service Available To Assist You 1-800-645-3166 8:30 am - 8:00 pm E.S.T.

For Orders & Customer Service:

Email: customer@advancetabco.com or Fax: 631-242-6900

For Smart Fabrication™ Quotes:

Email: smartfab@advancetabco.com or Fax: 631-586-2933



TABLE MODIFICATIONS & ACCESSORIES

OVERSHELF & POT RACK MODIFICATIONS



TA-9A
1" Turn Up



TA-22A
Square Edge



TA-71
Heat Lamp Mounting Provision



TA-100A
Bull Nose



TA-102
24" x 24" Extension

QTY.

- ___ **TA-9A** Partial 1" Turn-Up for all Table Mt. Shelves
- ___ **TA-22A** Square Edge on Overshelf
- ___ **TA-26-10** Welded Wall Shelf Brackets for 10" Wide Shelf
- ___ **TA-26-12** Welded Wall Shelf Brackets for 12" Wide Shelf
- ___ **TA-26-15** Welded Wall Shelf Brackets for 15" Wide Shelf
- ___ **TA-26-18** Welded Wall Shelf Brackets for 18" Wide Shelf
- ___ **TA-47** Shelf Mounting Bracket for Existing Table
- ___ **TA-49** Wall Shelf 2" Offset
- ___ **TA-60** Special Sizing Charge for Shelves (Must Order Larger Unit to be Cut Down to Smaller Size)
- ___ **TA-71** Heat Lamp Mounting Provision
- ___ **TA-71A** Heat Lamp Remote Control Bracket
- ___ **TA-78** Additional Lin. Ft. Past 12' For Table Mt. Shelf (For ODS, OTS, TS, DS & WS Shelving only)
- ___ **TA-77** Check Minder Shelf Provision (Factory install only)
- ___ **TA-83** Spice Bins

QTY.

- ___ **TA-84A** Knife Rack for Rolled Rim Tables
- ___ **TA-84B** Knife Rack for Poly Top Tables
- ___ **TA-84C** Knife Rack for Square Edge Tables
- ___ **TA-86** Stainless Steel Pot Hooks
- ___ **TA-89** Double Sided Plated Pot Hooks (Package of 4)
- ___ **TA-89A** Single Sided Plated Pot Hooks (Package of 4)
- ___ **TA-98** Stainless Steel Flat Bar in lieu of Chain
- ___ **TA-99** 16 Ga. S/S 304 Upgrade for Wall & Over Shelves
- ___ **TA-100A** Bull Nose All Sides of Shelf
- ___ **TA-100R** Bull Nose Three Sides of Shelf w/ Rear Turn Up
- ___ **TA-102** 24" x 24" Extension for Microwave or Computer Shelf (Add to OTS and ODS Shelves. See page 65)
- ___ **TA-103** 24" Wide PT Shelf (36" Min Length. Mid mount only. PT Series Shelf, See Pg. 73. Add to 18" Wide Shelf)
- ___ **TA-104** Additional Length Over 12' (Add to 18" Shelf. (PA & CU Shelving Only. Max. Length is 14' as Single Piece)

UNDERSHELF MODIFICATIONS

QTY.

- ___ **TA-9** 1-1/2" Turn-Up for Undershelves
- ___ **TA-17** Upgrade Undershelf to a Marine Edge (Must add TA-23)
- ___ **TA-48** 12"x12" Cut-Out in Back Panel or Undershelf for Plumbing

QTY.

- ___ **TA-94** Upgrade 16 Ga. 304 S/S Undershelf
- ___ **TA-94A** Upgrade 14 Ga. 304 S/S Undershelf
- ___ **TA-366** Reinforced Understructure For Undershelves

SIZE MODIFICATIONS

QTY.

- ___ **TA-33** Special Working Height
- ___ **TA-59** 36" Wide Equipment Stand
- ___ **TA-6** Extra Length for Standard Tables Over 12' (Tables Over 14' Require Field Joint TA-57)
- ___ **TA-61** Special Sizing Charge (Larger Unit Cut Down to Smaller Size)
- ___ **TA-61A** Special Modification Charge

QTY.

- ___ **TA-65** Enclosed Base Units Over 12' (Open Base Table)
- ___ **TA-66** Enclosed Base Units Over 12' (Sliding Door Units)
- ___ **TA-67** Enclosed Base Units Over 12' (Hinged Door Units)
- ___ **TA-105** Modify Enclosed Base Table w/ Drawers to 24" Width
- ___ **TA-110** Modify Enclosed Base Table w/ Drawers to 36" Width



Customer Service Available To Assist You 1-800-645-3166 8:30 am - 8:00 pm E.S.T.

For Orders & Customer Service:

Email: customer@advancetabco.com or **Fax:** 631-242-6900

For Smart Fabrication™ Quotes:

Email: smartfab@advancetabco.com or **Fax:** 631-586-2933



TABLE MODIFICATIONS & ACCESSORIES

LEG MODIFICATIONS

QTY.			QTY.		
___	TA-16	1 Galvanized Leg with Plastic Bullet Foot (34 1/2" Total Length)	___	TA-20-6	6 Stainless Steel Leg with S/S Bullet Feet (34 1/2" Total Length)
___	TA-16-4	4 Galvanized Legs with Plastic Bullet Feet (34 1/2" Total Length)	___	TA-20L	Replacement Bolt-on Leg For Enclosed Base Table
___	TA-16-6	6 Galvanized Legs with Plastic Bullet Feet (34 1/2" Total Length)	___	TA-21	Stainless Steel Bullet Foot
___	TA-19	Stainless Steel Flanged Bullet Foot For Work Table	___	TA-68	Relocate Rear Cross Rail To Center (for Open Base Tables Only)
___	TA-19L	S/S Bolt-on Leg w/ Flanged Foot For Enclosed Base Table	___	TA-72	Leg to Wall Brace (Set per table)
___	TA-20	1 Stainless Steel Leg with S/S Bullet Foot (34 1/2" Total Length)	___	TA-95	Upgrade 16 Ga. 304 S/S Legs Only
___	TA-20-4	4 Stainless Steel Leg with S/S Bullet Feet (34 1/2" Total Length)			

WORK TABLE CASTERS



Standard Casters

Maintains the Standard 35-1/2" Working Height

200 lbs. Load Capacity Per Caster

When Used w/ Stainless Steel Legs

TA-25S-4 Set of 4 (Two with Brakes)

TA-25S-6 Set of 6 (Two with Brakes)

When Used w/ Galvanized Legs

TA-25G-4 Set of 4 (Two with Brakes)

TA-25G-6 Set of 6 (Two with Brakes)

Replacement Casters

For Work Tables

TA-25 Set of 4 (Two with Brakes)

TA-25A Set of 6 (Two with Brakes)

200 lbs. Load Capacity Per Caster



Optional Standard Caster Upgrades:

- TA-25B Set For brakes on all wheels (Standard Casters) - Add price to the following models: TA-25, TA-25A, TA-25S-4, TA-25S-6, TA-25G-4, TA-25G-6
- TA-25C Per Caster Upgrade Standard Caster with Heavy Duty Urethane Wheels (Per Caster)

EQUIPMENT STAND CASTERS



Standard Casters

5" Urethane Wheels.
Maintains the Standard 24" Working Height

200 lbs. Load Capacity Per Caster

w/ Stainless Steel Legs

TA-25ES Set of 4 (Two with Brakes)

w/ Galvanized Legs

TA-25EG Set of 4 (Two with Brakes)

HEAVY DUTY Casters

5" Urethane Wheels

400 lbs. Load Capacity Per Caster

TA-255 Super Heavy Duty Set of 4 (Two with Brakes)

TA-256 Super Heavy Duty Set of 6 (Two with Brakes)



Enclosed Base Table Casters

Easy Bolt-On Style



TA-255P Set of 4 (Two with Brakes)

TA-255AP Set of 6 (Two with Brakes)
300 lbs. Load Capacity Per Caster

For brakes on all wheels (Enclosed Base Casters) - Add price to models: TA-255P or TA-255AP

TA-255PB

Optional Equipment Stand Caster Upgrade:

- TA-255B For brakes on all wheels (Equipment Casters) - Add price to any of the following models: TA-255, TA-256, TA-25ES, TA-25EG

Contact Our SMART FABRICATION™ Department for more information at 800-645-3166 or email in your specifications to smartfab@advancetabco.com



ADVANCE TABCO is constantly engaged in a program of improving our products. Therefore, we reserve the right to change specifications without prior notice.

© ADVANCE TABCO, AUGUST 2018



Submittal Sheet

11/15/2018

ITEM# 9 - FLATWARE HOLDER, DISPENSER (1 EA REQ'D)

FMP 137-1678

Vertical Flatware Dispensing System by Steril-Sil, (8) hole (4 x 2) configuration, 22 ga. stainless steel, (4) rubber feet, NSF

ACCESSORIES

Mfr	Qty	Model	Spec
FMP	8	137-1674	Silverware Cylinder by Steril-Sil, plastic, white, with suction cups, designed to fit a 4" diameter cutout, NSF

Description: Flatware Holder, Dispenser

Notes: Vertical Flatware Dispensing System by Steril-Sil, (8) hole (4 x 2) configuration, 22 ga. stainless steel, (4) rubber feet, NSF



Submittal Sheet

11/15/2018

ITEM# 10 - DISHWASHER, UNDERCOUNTER (1 EA REQ'D)

Jackson WWS DISHSTAR HT

DishStar® Dishwasher, undercounter, 24-3/16"W, high temperature sanitizing with built-in 70°rise booster heater, approximately (24) racks/hour, (1.1) gallons of water per rack, universal timer, built-in chemical pumps, auto-fill, stainless steel wash pump, cabinet finished in stainless steel, 1 HP, ETL-Sanitation, cETLus

ACCESSORIES

Mfr	Qty	Model	Spec
Jackson WWS	1		1 year parts & labor warranty, continental USA, standard
Jackson WWS	1		Voltage to be verified with jobsite
Jackson WWS	1	06401-004-59-11	Drain Water Tempering Kit (Model HT only-not required for LT)

ELECTRICAL

	VOLTS	CYCLE	PHASE	CONN	AFF	NEMA	AMPS	KW	HP	MCA	MOCP
1									1		

ELECTRICAL 1 REMARKS

Voltage to be verified with jobsite

WATER

	HOT SIZE	HOT AFF	HOT GPH	COLD SIZE	COLD AFF	FILTERED SIZE	FILTERED AFF	CONDENSER INLET SIZE	CONDENSER OUTLET SIZE
1	3/4"								

WASTE

	INDIRECT SIZE	DIRECT SIZE
1	1-3/8"	

PLUMBING 1 REMARKS

Water size note: 3/4" male GHT (connect to true 1/2" ID Line)




DishStar® HT

Project _____
 Item _____
 Quantity _____
 CSI Section 11400 _____
 Approval _____
 Date _____

DishStar® HT

Models
 DishStar HT

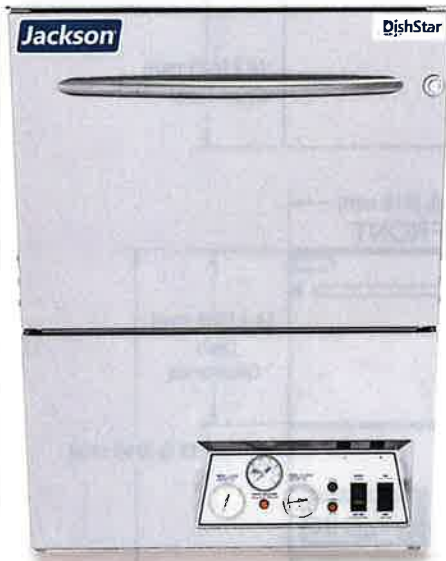

Standard Features

- Automatic fill
- Push button start
- Fill and Dump design
- Labyrinth type door design
- Automatic pumped drain for floor and wall drain installations
- Stainless steel wash pump
- Universal timer
- Delimiting cycle
- Simplified controls allow easy access for operation and service
- Door switch
- One (1) each peg and combination rack included
- Above water scrap basket
- Built-in chemical pumps and priming switches

Mandatory Specs

Specify voltage _____

Options

- Water Hammer Arrestor
- Pressure Regulator
- Back Panel
- Drain Quench System
- Scale Prevention System (SPS)
- Replacement Cartridge for SPS
- Tie Down

Accessories

- 36-Compartment Rack
 - 4-1/8" tall (105 mm)
 - 5-5/8" tall (143 mm)
 - 7" tall (178 mm)
- Combination Rack
- Peg Rack
- Machine Stand
 - 6" (152 mm) high
 - 18" (457 mm) high

Specifications

- Uses 1.1 gallons (4.2 liters) of water per rack
- Uses 26.4 gallons (99.9 liters) of water per hour
- Cleans 24 racks per hour
- Two-minute automatic cycle
- Powerful 1 hp wash pump motor
- Built-in booster heater
- Fresh water rinse eliminates wash water contamination
- Air insulated between body and stainless steel housing
- Sani-Sure™ feature assures proper rinse water temperature
- Durable stainless steel construction

Notes:

A vent hood is not recommended above the Jackson DishStar HT as it does not produce excessive vapors. *Always check with the local building code to know what type of ventilation is required for commercial dish machine installations in your area.*

Normal operation of the DishStar HT generates steam that may escape from the door. Materials such as wood laminate, veneers, etc. are unsuitable for use in areas exposed to dishwasher steam and detergents. Stainless steel or other moisture-resistant shields are recommended for surfaces adjacent to DishStar HT sides and top.



Intertek



Intertek

www.jacksonwws.com

Jackson

Warewashing Systems

DishStar® HT




LEGEND:

A - Water Inlet - 3/4" Male Garden Hose Connection (Connect to a true 1/2" ID water line)

B - Electrical Connection

C - Drain Connection - 6' coiled drain hose. Shipped inside machine. Must be installed no more than 24" AFF.

All dimensions from floor can be increased 1" with adjustable feet supplied.

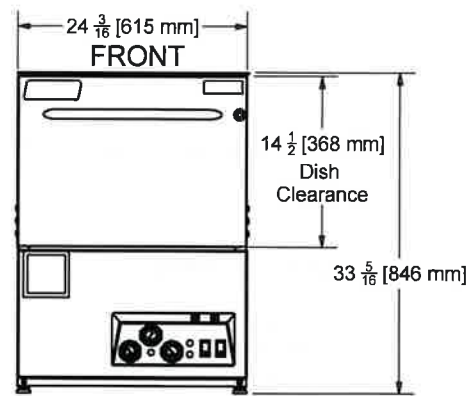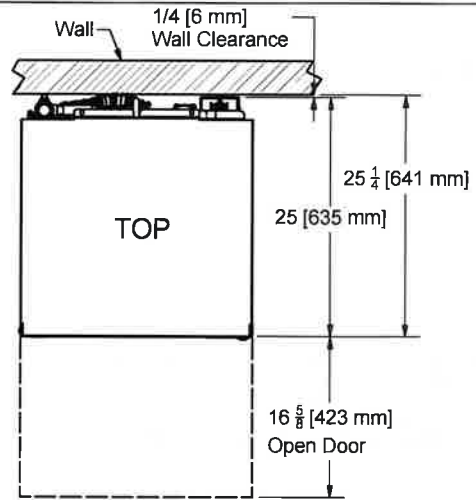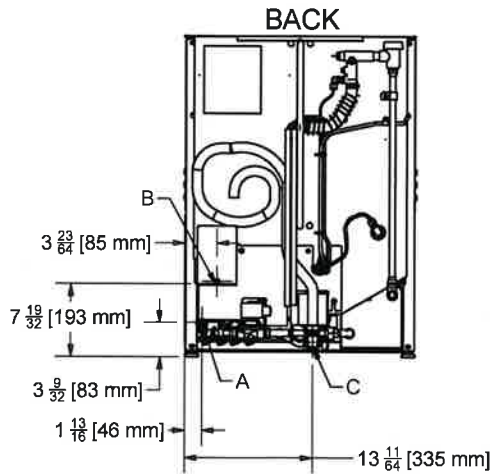

MODEL NO.	MACHINE DIMENSIONS					WALL CLEARANCE	SHIPPING INFORMATION					
	INSIDE CLEARANCE HEIGHT	INSIDE CLEARANCE WIDTH	INSIDE CLEARANCE DEPTH	DOOR OPEN DEPTH	WEIGHT		CLASS	CUBE	HEIGHT	WIDTH	DEPTH	
DishStar HT	14-1/2" (368 mm)	20" (508 mm)	20" (508 mm)	42" (1067 mm)	1/4" (6 mm)	242 lbs (110 kg)	85	20.09 cu. ft.	43.5" (1105 mm)	28" (712 mm)	28.5" (724 mm)	

APPROXIMATE TOTAL AMP LOADS	
208/60/1	37.2
230/60/1	40.7

OPERATING CAPACITY	
Racks per Hour	24
Dishes per Hour	600
Glasses per Hour	864

WASH PUMP MOTOR	
Wash Pump	1 hp

OPERATING CYCLE	
Wash Cycle (seconds)	82
Drain Time (seconds)	28
Rinse Cycle (seconds)	10
Total Cycle (seconds)	120

WATER REQUIREMENTS	
Gallons per Rack	1.1 gal (4.2 L)
Gallons per Hour	26.4 gal (99.9 L)
Flow Pressure (PSI)	15 - 25
Waterline Size (NPT)	3/4" Male GHT (connect to true 1/2" ID Line)
Drainline Size (OD)	1-3/8"

OPERATING TEMPERATURES	
Wash	150° F (65.6° C)
Rinse	180° F (82.2° C)

HOW TO SPECIFY: DishStar HT

Jackson WWS, Inc.

Shipping Address: 6209 North U.S. Highway 25E, Gray, KY 40734
 Mailing Address: P.O. Box 1060, Barboursville, KY 40906
 Telephone: 888-800-5672 • Fax: 606-523-1799
 Email: info@jacksonwws.com
 07610-004-36-88 [10/03/17]

www.jacksonwws.com

We reserve the right to change specifications in this bulletin without incurring any obligation for equipment previously or subsequently sold.



Submittal Sheet

11/15/2018

ITEM# 11 - TWO (2) COMPARTMENT SINK (1 EA REQ'D)

Advance Tabco FS-2-3024-24RL

Fabricated Sink, 2-compartment, 24" right & left drainboards, bowl size 30" x 24" x 14" deep, 14 gauge 304 stainless steel, tile edge splash, rolled edge, 8" OC faucet holes, stainless steel legs with 1" adjustable stainless steel bullet feet, overall 29-1/2" F/B x 108" L/R, NSF

ACCESSORIES

Mfr	Qty	Model	Spec
Advance Tabco	1	K-5	Drain, twist operated, 2" NPT & 1-1/2" IPS outlet connections
Advance Tabco	1	K-4	Support Bracket, for lever waste drain handle, (1) support required for each lever drain
Advance Tabco	1	K-461A	Install collar, with 14" x 16" control bracket
Advance Tabco	1		Specify which sink bowl to install collar into
Advance Tabco	1	K-470	Sink bowl depth modification (14" maximum - specify depth required) (per bowl) Right Sink to be 12" deep to accommodate disposer
Advance Tabco	1	K-472	Faucet hole revision (each)
Advance Tabco	1	K-454	Side splash, integral (welded), for NSF sinks & dish tables, height matches backsplash height (specify side)
Advance Tabco	2	TA-87	Enclose back of splash (per linear foot)
Advance Tabco	1	K-450	Extra Drainboard, (per linear foot) - LEFT SIDE DRAINBOARD TO BE 36" OVERALL
Advance Tabco	1	K-37	Anti-Siphon vacuum breaker holes
Advance Tabco	1	K-510	Prepare sink for undercounter dishwasher. (24" drainboard or larger) (per sink)
Fisher	1	58408	Vacuum Breaker Ledge Mounting Assembly Less VB

WATER

	HOT SIZE	HOT AFF	HOT GPH	COLD SIZE	COLD AFF	FILTERED SIZE	FILTERED AFF	CONDENSER INLET SIZE	CONDENSER OUTLET SIZE
1									
2									

WASTE

	INDIRECT SIZE	DIRECT SIZE
1	(2) 1-1/2"	
2	2"	

PLUMBING 1 REMARKS


(1) set of 1/2" faucet holes, 8" OC



STAINLESS STEEL

SPECLINE 14 Ga. Fabricated Sinks NSF

Double Compartments

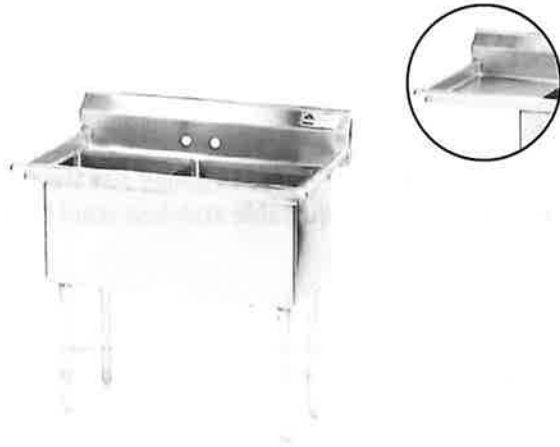

Item #:	_____	Qty #:	_____
Model #:	_____		
Project #:	_____		

FEATURES:

- Full Skirt Design
- Backsplash has tile edge for ease of installation.
- Sink bowls are 3/4" coved corner and meet NSF requirements.
- Rolled Rim Edge for additional strength.
- Sink Bowls are 14" deep for greater capacity.
- Stainless Steel Legs and Cross Bracing.

CONSTRUCTION:

- All TIG welded.
- Welded areas blended to match adjacent surfaces and to a satin finish.

MATERIAL:

- 1 5/8" diameter stainless steel legs with 1" adjustable stainless steel bullet feet.
- Entire unit is 14 gauge 304 stainless steel.
- Stainless Steel Gussets.

MECHANICAL:

- Supply is 1/2" IPS hot & cold.
- Faucet holes on 8" centers.
- Faucets are not included **(see accessories)**.
- Waste drains are 1 1/2" IPS S/S basket type, located in center of sink bowl, and are included.

MODEL #	BOWL SIZE	O.A. Length	# of Drbds.
FS-2-1620	16" x 20"	37"	0
FS-2-1620-18RorL	16" x 20"	52.5"	1
FS-2-1620-18RL	16" x 20"	68"	2
FS-2-1524	15" x 24"	35"	0
FS-2-1524-24RorL	15" x 24"	56.5"	1
FS-2-1524-24RL	15" x 24"	78"	2
FS-2-1818	18" x 18"	41"	0
FS-2-1818-18RorL	18" x 18"	56.5"	1
FS-2-1818-18RL	18" x 18"	72"	2
FS-2-1824	18" x 24"	41"	0
FS-2-1824-18RorL	18" x 24"	56.5"	1
FS-2-1824-24RorL	18" x 24"	62.5"	1
FS-2-1824-18RL	18" x 24"	72"	2
FS-2-1824-24RL	18" x 24"	84"	2
FS-2-2024	20" x 24"	45"	0
FS-2-2424	24" x 24"	53"	0
FS-2-2424-18RorL	24" x 24"	68.5"	1
FS-2-2424-24RorL	24" x 24"	74.5"	1
FS-2-2424-18RL	24" x 24"	84"	2
FS-2-2424-24RL	24" x 24"	96"	2
FS-2-3024	30" x 24"	65"	0
FS-2-3024-24RorL	30" x 24"	86.5"	1
FS-2-3024-24RL	30" x 24"	108"	2

ACCESSORIES	Model #	Qty
DRAINS		
FAUCETS		



Customer Service Available To Assist You 1-800-645-3166 8:30 am - 8:00 pm E.S.T.


For Orders & Customer Service:
 Email: customer@advancetabco.com or Fax: 631-242-6900

For Smart Fabrication™ Quotes:
 Email: smartfab@advancetabco.com or Fax: 631-586-2933


DIMENSIONS and SPECIFICATIONS

TOL Overall: ± .500"
Interior: ± .250"


ALL DIMENSIONS ARE TYPICAL

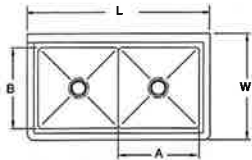

2 COMP - NO DRBDS

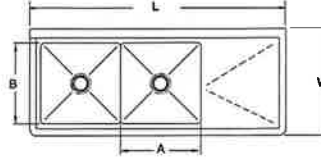



2 COMP - 1 DRBD

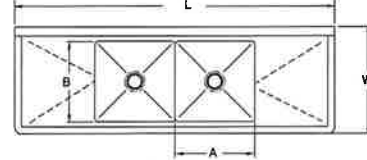

2 COMP - 2 DRBDS



MODEL #	Length L	Width W	Bowl Size A & B	Drbd. Length C	# of Drbds.	Drbd. Location	Wt	Cu.
FS-2-1620	37"	26"	16" x 20"	0	0	None	100 lbs	20
FS-2-1620-18R or L	52.5"	26"	16" x 20"	18"	1	Specify	120 lbs	27
FS-2-1620-18RL	68"	26"	16" x 20"	18"	2	Both	143 lbs	34
FS-2-1524	35"	30"	15" x 24"	0	0	None	93 lbs	23
FS-2-1524-24R or L	56.5"	30"	15" x 24"	24"	1	Specify	115 lbs	41
FS-2-1524-24RL	78"	30"	15" x 24"	24"	2	Both	130 lbs	47
FS-2-1818	41"	24"	18" x 18"	N/A	0	None	98 lbs	18
FS-2-1818-18R or L	56.5"	24"	18" x 18"	18"	1	Specify	110 lbs	26
FS-2-1818-18RL	72"	24"	18" x 18"	18"	2	Both	125 lbs	30
FS-2-1824	41"	30"	18" x 24"	0	0	None	149 lbs	26
FS-2-1824-18R or L	56.5"	30"	18" x 24"	18"	1	Specify	169 lbs	35
FS-2-1824-24R or L	62.5"	30"	18" x 24"	24"	1	Specify	190 lbs	39
FS-2-1824-18RL	72"	30"	18" x 24"	18"	2	Both	220 lbs	44
FS-2-1824-24RL	84"	30"	18" x 24"	24"	2	Both	240 lbs	51
FS-2-2024	45"	30"	20" x 24"	0	0	None	169 lbs	28
FS-2-2424	53"	30"	24" x 24"	0	0	None	179 lbs	33
FS-2-2424-18R or L	68.5"	30"	24" x 24"	18"	1	Specify	200 lbs	42
FS-2-2424-24R or L	74.5"	30"	24" x 24"	24"	1	Specify	220 lbs	46
FS-2-2424-18RL	84"	30"	24" x 24"	18"	2	Specify	245 lbs	51
FS-2-2424-24RL	96"	30"	24" x 24"	24"	2	Specify	270 lbs	58
FS-2-3024	65"	30"	30" x 24"	0	0	None	265 lbs	40
FS-2-3024-24R or L	86.5"	30"	30" x 24"	24"	1	Specify	300 lbs	52
FS-2-3024-24RL	108"	30"	30" x 24"	24"	2	RBoth	320 lbs	64

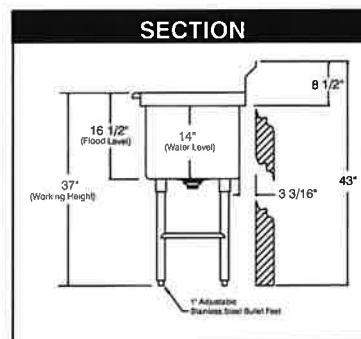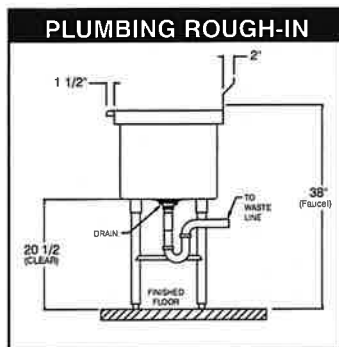

Dishtable Modifications & Accessories



DTA-95



DTA-87



DTA-82



DTA-45



MODIFICATIONS

K-23	Welded Set-Up/Crated
K-24	Shell Crating
K-37	Anti-Siphon Vacuum Breaker Hole
K-57	Welded Field Joint (Welded In Field By Others)
K-76	Paint On Sound Deadening
K-77	Splash Cut-Out (Pipe Chase)
K-440	Waste Trough Installation Welded Into Table And Furnished With A 2" Deep Removable Basket
K-452	Control Bracket 8" x 12"
K-453	Control Bracket 14" x 16"
K-454	Side Splash
K-456	Scrap Block Installed (Includes Rubber Scrap Block)
K-460	Disposal Cone Welded Into Table And Furnished With 8" x 12" Control Bracket & Faucet Holes (Supplied By Others)
K-460A	Installation Of Disposal Cone With 14" x 16" Control Bracket, Faucet Holes (Cone Supplied By Others)
K-461	Disposal Collar Welded Into Sink Bowl And Furnished With 8" x 12" Control Bracket (Supplied By Others)
K-461A	Disposal Collar Welded Into Sink Bowl And Furnished With 14" x 16" Control Bracket (Supplied By Others)
K-472	Special Faucet Hole Location
K-495	Turn Down Backsplash (Incl. 2 Brackets. See K-397 For Add'l Sets)
K-508A	Special Modification Charge
K-550	Stainless Steel Tubular Rack Storage
DTA-40	Drain Hole (For Sorting Table)

DTA-45	Scrap Trough Welded To Dump Sink - Min. Scrap Trough Length Is 3'. Max. Length Is 8'. For 20" x 20" x 8" Bowl Spec-Line Soil S30 Series Only. - Consult Factory For Trough Lengths Exceeding 8 Feet
DTA-46	Inside Mitered Corner
DTA-66	Provision For Dishlanding On Straight Soil Table (Min 4')
DTA-70	Install Booster Heater Brackets (Brackets By Others)
DTA-72	Provision For Side Loader
DTA-75	Provision For Limit Switch (Limit Switch By Others)
DTA-76	Move Prerinse Sink To Conform To Dishmachine Requirements. Please Specify Machine When Placing Order
DTA-78	Notch In Backsplash Return To Clear Handle Please Specify Machine When Placing Order
DTA-81	S/S Welded Leg Assembly with S/S Feet
DTA-82	15" x 20" x 8" Undercounter Dump Sink
DTA-84	Simple Pass-Thru (Specify Wall Thickness - Min. Length 36")
DTA-87	Pass-Thru Wall Frame (Specify Wall Thickness - Min. Length 36")
DTA-95	Install Scrapper Top
DTA-96	Install Trough Collector
DTA-99A	16" x 20" x 12" Sink Bowls
DTA-99B	20" x 20" x 12" Sink Bowls
DTA-99C	10" x 14" x 5" Dump Sink
DTA-99D	18" x 24" x 14" Sink
DTA-99E	24" x 24" x 14" Sink
DTA-106	Mirror Highlight To Dishtable Upgrade

ACCESSORIES

K-4	Lever Drain Bracket
K-5	Twist Handle Operated Drain
K-15	Twist Handle Operated Drain With Overflow
K-397	Wall Brackets (2 Each. Brackets Included With K-495)
K-455C	Stainless Steel Sink Cover 16" x 20"
K-455E	Stainless Steel Sink Cover 20" x 20"
K-457	Replacement Rubber Scrap Block (See K-456 For Install Cost)
K-475	Replacement S/S Leg With Stainless Steel Bullet Foot
K-478	Replacement Stainless Steel Bullet Foot
K-488	Flanged S/S Bullet Foot
K-550	Stainless Steel Tubular Rack Storage
K-610	Perforated Stainless Steel Sink Grid (Specify Bowl Size)
K-700D	12" High Removable Side Splash For Dishtables (Specify Model)
DTA-53	SPEC-LINE Heavy Duty Prerinse Faucet
DTA-51	Pre-Rinse Slide Bar for 18" x 24" Fab. Sink Bowls

DTA-52	Pre-Rinse Slide Bar for 24" x 24" Fab. Sink Bowls
DTA-55	Column Notch (Includes Splash)
DTA-56	Add'l Length On 59" Side Of Corner Or Straight Tables
DTA-58	Pre-Rinse Basket w/ Slide Bar for 18" x 24" Fab. Sink Bowls
DTA-59	Pre-Rinse Basket w/ Slide Bar for 24" x 24" Fab. Sink Bowls
DTA-60	Prerinse Slide Bar for 20" x 20" Fab. Sink Bowls
DTA-62	Prerinse Basket For 20" x 20" Deep Drawn Bowls
DTA-63	Prerinse Slide Bar For 20" x 20" Deep Drawn Bowls
DTA-64	Prerinse Slide Bar For 16" x 20" Fab. Sink Bowls
DTA-65	Prerinse Slide Bar For 16" x 20" Deep Drawn Bowls
DTA-67	Stainless Steel Rear Cross-Bracing (Factory Installed Only)
DTA-69	Prerinse Basket For 16" x 20" Deep Drawn Bowls
DTA-100	Prerinse Basket with Slide Bar for 20" x 20" Fab. Sink Bowls
DTA-125	Prerinse Basket with Slide Bar for 16" x 20" Fab. Sink Bowls
DTA-125A	Perforated Basket for DTA-82 Dump Sink





ADDITIONAL DISHTABLE ACCESSORIES

For More Faucet Options & Faucet Specs,
See Faucet Specifications

⚠ WARNING:
Faucet(s) on this page may expose you to chemicals, including lead, that are known to the State of California to cause cancer or birth defects or other reproductive harm. For more Info., visit www.p65warnings.ca.gov.

Prerinse Baskets with Welded Slide Bar For Fabricated Bowls

Model #	Fits Bowls	Wt.	Cu.
DTA-125	16" x 20" x 4"	9 lbs.	1
DTA-100	20" x 20" x 4"	12 lbs.	1
Large Size Baskets			
DTA-58	18" x 24" x 4"	11 lbs.	1
DTA-59	24" x 24" x 4"	20 lbs.	1



DTA-100 Shown

Prerinse Baskets with Welded Slide Bar For Deep Drawn Bowls

Model #	Fits Bowls	Wt.	Cu.
DTA-69	16" x 20" x 4"	9 lbs.	1
DTA-62	20" x 20" x 4"	12 lbs.	1



DTA-62 Shown

Prerinse Slide Bars For Fabricated Bowls

Model #	Fits Bowls	Wt.	Cu.
DTA-64	16" x 20"	7 lbs.	1
DTA-60	20" x 20"	9 lbs.	1
Large Size Prerinse Slide Bars			
DTA-51	18" x 24"	8 lbs.	1
DTA-52	24" x 24"	10 lbs.	1



Prerinse Slide Bars for Deep Drawn Bowls

Model #	Fits Bowls	Wt.	Cu.
DTA-65	16" x 20"	7 lbs.	1
DTA-63	20" x 20"	9 lbs.	1



Splash Mounted Faucet EXTRA HEAVY DUTY

K-119
8" O.C.

16" Spout



SPEC-LINE EXTRA HEAVY DUTY

Prerinse Faucet

DTA-53
8" O.C.

Wall Bracket Included

Splash Mounted

Interchangeable with
T&S Brand Faucets
T&S Equivalent = B133-B



Prerinse Faucet



K-116
8" O.C.

Wall Bracket Included

Splash Mttd.



Splash Mounted Faucet

K-101
8" O.C.

8" Spout



Add-A-Faucet for DTA-53 Prerinse Faucet K-117



Add-A-Faucet for K-116 Prerinse Faucet K-117-TS




Stainless Steel Sink Compartment Covers

K-455
16" x 20" Cover
or
20" x 20"
Specify Size



Lever Operated Drain

K-5

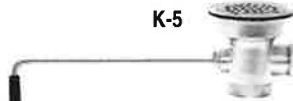

Twist Handle 2" IPS

Lever Drain Support Bracket

K-4



INDIVIDUAL Stainless Steel Legs with Stainless Steel Adjustable Bullet Feet

K-475



Customer Service Available To Assist You **1-800-645-3166** 8:30 am - 8:00 pm E.S.T.

Email Orders To: customer@advancetabco.com. For Smart Fabrication™ Quotes, Email To: smartfab@advancetabco.com or Fax To: 631-586-2933

NEW YORK
Fax: (631) 242-6900

GEORGIA
Fax: (770) 775-5625

TEXAS
Fax: (972) 932-4795

NEVADA
Fax: (775) 972-1578

Dishtable Modifications & Accessories



DTA-95



DTA-87



DTA-82



DTA-45



MODIFICATIONS

K-23	Welded Set-Up/Crated
K-24	Shell Crating
K-37	Anti-Siphon Vacuum Breaker Hole
K-57	Welded Field Joint (Welded In Field By Others)
K-76	Paint On Sound Deadening
K-77	Splash Cut-Out (Pipe Chase)
K-440	Waste Trough Installation Welded Into Table And Furnished With A 2" Deep Removable Basket
K-452	Control Bracket 8" x 12"
K-453	Control Bracket 14" x 16"
K-454	Side Splash
K-456	Scrap Block Installed (Includes Rubber Scrap Block)
K-460	Disposal Cone Welded Into Table And Furnished With 8" x 12" Control Bracket & Faucet Holes (Supplied By Others)
K-460A	Installation Of Disposal Cone With 14" x 16" Control Bracket, Faucet Holes (Cone Supplied By Others)
K-461	Disposal Collar Welded Into Sink Bowl And Furnished With 8" x 12" Control Bracket (Supplied By Others)
K-461A	Disposal Collar Welded Into Sink Bowl And Furnished With 14" x 16" Control Bracket (Supplied By Others)
K-472	Special Faucet Hole Location
K-495	Turn Down Backsplash (Incl. 2 Brackets. See K-397 For Add'l Sets)
K-508A	Special Modification Charge
K-550	Stainless Steel Tubular Rack Storage
DTA-40	Drain Hole (For Sorting Table)

DTA-45	Scrap Trough Welded To Dump Sink - Min. Scrap Trough Length Is 3'. Max. Length Is 8'. For 20" x 20" x 8" Bowl Spec-Line Soil S30 Series Only. - Consult Factory For Trough Lengths Exceeding 8 Feet
DTA-46	Inside Mitered Corner
DTA-66	Provision For Dishlanding On Straight Soil Table (Min 4')
DTA-70	Install Booster Heater Brackets (Brackets By Others)
DTA-72	Provision For Side Loader
DTA-75	Provision For Limit Switch (Limit Switch By Others)
DTA-76	Move Prerinse Sink To Conform To Dishmachine Requirements. Please Specify Machine When Placing Order
DTA-78	Notch In Backsplash Return To Clear Handle Please Specify Machine When Placing Order
DTA-81	S/S Welded Leg Assembly with S/S Feet
DTA-82	15" x 20" x 8" Undercounter Dump Sink
DTA-84	Simple Pass-Thru (Specify Wall Thickness - Min. Length 36")
DTA-87	Pass-Thru Wall Frame (Specify Wall Thickness - Min. Length 36")
DTA-95	Install Scrapper Top
DTA-96	Install Trough Collector
DTA-99A	16" x 20" x 12" Sink Bowls
DTA-99B	20" x 20" x 12" Sink Bowls
DTA-99C	10" x 14" x 5" Dump Sink
DTA-99D	18" x 24" x 14" Sink
DTA-99E	24" x 24" x 14" Sink
DTA-106	Mirror Highlight To Dishtable Upgrade

ACCESSORIES

K-4	Lever Drain Bracket
K-5	Twist Handle Operated Drain
K-15	Twist Handle Operated Drain With Overflow
K-397	Wall Brackets (2 Each. Brackets Included With K-495)
K-455C	Stainless Steel Sink Cover 16" x 20"
K-455E	Stainless Steel Sink Cover 20" x 20"
K-457	Replacement Rubber Scrap Block (See K-456 For Install Cost)
K-475	Replacement S/S Leg With Stainless Steel Bullet Foot
K-478	Replacement Stainless Steel Bullet Foot
K-488	Flanged S/S Bullet Foot
K-550	Stainless Steel Tubular Rack Storage
K-610	Perforated Stainless Steel Sink Grid (Specify Bowl Size)
K-700D	12" High Removable Side Splash For Dishtables (Specify Model)
DTA-53	SPEC-LINE Heavy Duty Prerinse Faucet
DTA-51	Pre-Rinse Slide Bar for 18" x 24" Fab. Sink Bowls

DTA-52	Pre-Rinse Slide Bar for 24" x 24" Fab. Sink Bowls
DTA-55	Column Notch (Includes Splash)
DTA-56	Add'l Length On 59" Side Of Corner Or Straight Tables
DTA-58	Pre-Rinse Basket w/ Slide Bar for 18" x 24" Fab. Sink Bowls
DTA-59	Pre-Rinse Basket w/ Slide Bar for 24" x 24" Fab. Sink Bowls
DTA-60	Prerinse Slide Bar for 20" x 20" Fab. Sink Bowls
DTA-62	Prerinse Basket For 20" x 20" Deep Drawn Bowls
DTA-63	Prerinse Slide Bar For 20" x 20" Deep Drawn Bowls
DTA-64	Prerinse Slide Bar For 16" x 20" Fab. Sink Bowls
DTA-65	Prerinse Slide Bar For 16" x 20" Deep Drawn Bowls
DTA-67	Stainless Steel Rear Cross-Bracing (Factory Installed Only)
DTA-69	Prerinse Basket For 16" x 20" Deep Drawn Bowls
DTA-100	Prerinse Basket with Slide Bar for 20" x 20" Fab. Sink Bowls
DTA-125	Prerinse Basket with Slide Bar for 16" x 20" Fab. Sink Bowls
DTA-125A	Perforated Basket for DTA-82 Dump Sink





ADDITIONAL DISHTABLE ACCESSORIES

For More Faucet Options & Faucet Specs,
See Faucet Specifications

⚠ WARNING:
Faucet(s) on this page may expose you to chemicals, including lead, that are known to the State of California to cause cancer or birth defects or other reproductive harm. For more Info., visit www.p65warnings.ca.gov.

Prerinse Baskets with Welded Slide Bar For Fabricated Bowls

Model #	Fits Bowls	Wt.	Cu.
DTA-125	16" x 20" x 4"	9 lbs.	1
DTA-100	20" x 20" x 4"	12 lbs.	1
Large Size Baskets			
DTA-58	18" x 24" x 4"	11 lbs.	1
DTA-59	24" x 24" x 4"	20 lbs.	1



DTA-100 Shown

Prerinse Baskets with Welded Slide Bar For Deep Draw Bowls

Model #	Fits Bowls	Wt.	Cu.
DTA-69	16" x 20" x 4"	9 lbs.	1
DTA-62	20" x 20" x 4"	12 lbs.	1



DTA-62 Shown

Prerinse Slide Bars For Fabricated Bowls

Model #	Fits Bowls	Wt.	Cu.
DTA-64	16" x 20"	7 lbs.	1
DTA-60	20" x 20"	9 lbs.	1
Large Size Prerinse Slide Bars			
DTA-51	18" x 24"	8 lbs.	1
DTA-52	24" x 24"	10 lbs.	1



Prerinse Slide Bars for Deep Draw Bowls

Model #	Fits Bowls	Wt.	Cu.
DTA-65	16" x 20"	7 lbs.	1
DTA-63	20" x 20"	9 lbs.	1



Splash Mounted Faucet EXTRA HEAVY DUTY

K-119
8" O.C.
16" Spout



SPEC-LINE EXTRA HEAVY DUTY

Prerinse Faucet

DTA-53
8" O.C.
Wall Bracket Included
Splash Mounted

Interchangeable with
T&S Brand Faucets
T&S Equivalent = B133-B



Prerinse Faucet

T&S
K-116
8" O.C.
Wall Bracket Included



Splash Mounted Faucet

K-101
8" O.C.
8" Spout



Add-A-Faucet for DTA-53 Prerinse Faucet K-117



Add-A-Faucet for K-116 Prerinse Faucet K-117-TS



Stainless Steel Sink Compartment Covers

K-455
16" x 20" Cover
or
20" x 20"
Specify Size



Lever Operated Drain

K-5



Twist Handle 2" IPS

Lever Drain Support Bracket

K-4



INDIVIDUAL Stainless Steel Legs with Stainless Steel Adjustable Bullet Feet

K-475



Customer Service Available To Assist You **1-800-645-3166** 8:30 am - 8:00 pm E.S.T.

Email Orders To: customer@advancetabco.com. For Smart Fabrication™ Quotes, Email To: smartfab@advancetabco.com or Fax To: 631-586-2933

NEW YORK
Fax: (631) 242-6900

GEORGIA
Fax: (770) 775-5625

TEXAS
Fax: (972) 932-4795

NEVADA
Fax: (775) 972-1578

Dishtable Modifications & Accessories



DTA-95



DTA-87



DTA-82



DTA-45



MODIFICATIONS

K-23	Welded Set-Up/Crated
K-24	Shell Crating
K-37	Anti-Siphon Vacuum Breaker Hole
K-57	Welded Field Joint (Welded In Field By Others)
K-76	Paint On Sound Deadening
K-77	Splash Cut-Out (Pipe Chase)
K-440	Waste Trough Installation Welded Into Table And Furnished With A 2" Deep Removable Basket
K-452	Control Bracket 8" x 12"
K-453	Control Bracket 14" x 16"
K-454	Side Splash
K-456	Scrap Block Installed (Includes Rubber Scrap Block)
K-460	Disposal Cone Welded Into Table And Furnished With 8" x 12" Control Bracket & Faucet Holes (Supplied By Others)
K-460A	Installation Of Disposal Cone With 14" x 16" Control Bracket, Faucet Holes (Cone Supplied By Others)
K-461	Disposal Collar Welded Into Sink Bowl And Furnished With 8" x 12" Control Bracket (Supplied By Others)
K-461A	Disposal Collar Welded Into Sink Bowl And Furnished With 14" x 16" Control Bracket (Supplied By Others)
K-472	Special Faucet Hole Location
K-495	Turn Down Backsplash (Incl. 2 Brackets. See K-397 For Add'l Sets)
K-508A	Special Modification Charge
K-550	Stainless Steel Tubular Rack Storage
DTA-40	Drain Hole (For Sorting Table)

DTA-45	Scrap Trough Welded To Dump Sink - Min. Scrap Trough Length Is 3'. Max. Length Is 8'. For 20" x 20" x 8" Bowl Spec-Line Soil S30 Series Only. - Consult Factory For Trough Lengths Exceeding 8 Feet
DTA-46	Inside Mitered Corner
DTA-66	Provision For Dishlanding On Straight Soil Table (Min 4')
DTA-70	Install Booster Heater Brackets (Brackets By Others)
DTA-72	Provision For Side Loader
DTA-75	Provision For Limit Switch (Limit Switch By Others)
DTA-76	Move Prerinse Sink To Conform To Dishmachine Requirements. Please Specify Machine When Placing Order
DTA-78	Notch In Backsplash Return To Clear Handle Please Specify Machine When Placing Order
DTA-81	S/S Welded Leg Assembly with S/S Feet
DTA-82	15" x 20" x 8" Undercounter Dump Sink
DTA-84	Simple Pass-Thru (Specify Wall Thickness - Min. Length 36")
DTA-87	Pass-Thru Wall Frame (Specify Wall Thickness - Min. Length 36")
DTA-95	Install Scrapper Top
DTA-96	Install Trough Collector
DTA-99A	16" x 20" x 12" Sink Bowls
DTA-99B	20" x 20" x 12" Sink Bowls
DTA-99C	10" x 14" x 5" Dump Sink
DTA-99D	18" x 24" x 14" Sink
DTA-99E	24" x 24" x 14" Sink
DTA-106	Mirror Highlight To Dishtable Upgrade

ACCESSORIES

K-4	Lever Drain Bracket
K-5	Twist Handle Operated Drain
K-15	Twist Handle Operated Drain With Overflow
K-397	Wall Brackets (2 Each. Brackets Included With K-495)
K-455C	Stainless Steel Sink Cover 16" x 20"
K-455E	Stainless Steel Sink Cover 20" x 20"
K-457	Replacement Rubber Scrap Block (See K-456 For Install Cost)
K-475	Replacement S/S Leg With Stainless Steel Bullet Foot
K-478	Replacement Stainless Steel Bullet Foot
K-488	Flanged S/S Bullet Foot
K-550	Stainless Steel Tubular Rack Storage
K-610	Perforated Stainless Steel Sink Grid (Specify Bowl Size)
K-700D	12" High Removable Side Splash For Dishtables (Specify Model)
DTA-53	SPEC-LINE Heavy Duty Prerinse Faucet
DTA-51	Pre-Rinse Slide Bar for 18" x 24" Fab. Sink Bowls

DTA-52	Pre-Rinse Slide Bar for 24" x 24" Fab. Sink Bowls
DTA-55	Column Notch (Includes Splash)
DTA-56	Add'l Length On 59" Side Of Corner Or Straight Tables
DTA-58	Pre-Rinse Basket w/ Slide Bar for 18" x 24" Fab. Sink Bowls
DTA-59	Pre-Rinse Basket w/ Slide Bar for 24" x 24" Fab. Sink Bowls
DTA-60	Prerinse Slide Bar for 20" x 20" Fab. Sink Bowls
DTA-62	Prerinse Basket For 20" x 20" Deep Drawn Bowls
DTA-63	Prerinse Slide Bar For 20" x 20" Deep Drawn Bowls
DTA-64	Prerinse Slide Bar For 16" x 20" Fab. Sink Bowls
DTA-65	Prerinse Slide Bar For 16" x 20" Deep Drawn Bowls
DTA-67	Stainless Steel Rear Cross-Bracing (Factory Installed Only)
DTA-69	Prerinse Basket For 16" x 20" Deep Drawn Bowls
DTA-100	Prerinse Basket with Slide Bar for 20" x 20" Fab. Sink Bowls
DTA-125	Prerinse Basket with Slide Bar for 16" x 20" Fab. Sink Bowls
DTA-125A	Perforated Basket for DTA-82 Dump Sink

