


8 0 8 16 32 NORTH SCALE: 1/32" = 1'-0"


DC OFFICE OF PROPERTY MANAGEMENT

EASTERN MARKET

SITE PLAN

225 7TH STREET SE, WASHINGTON, DC

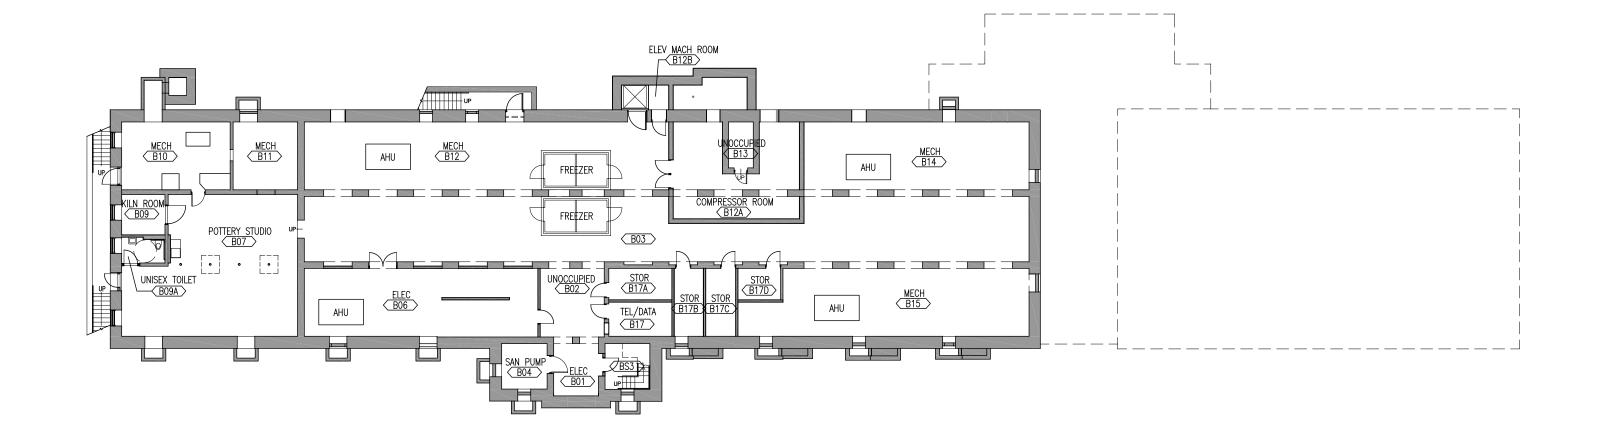

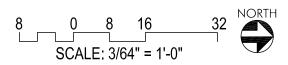


DC OFFICE OF PROPERTY MANAGEMENT

EASTERN MARKET

BASEMENT

225 7TH STREET SE, WASHINGTON, DC

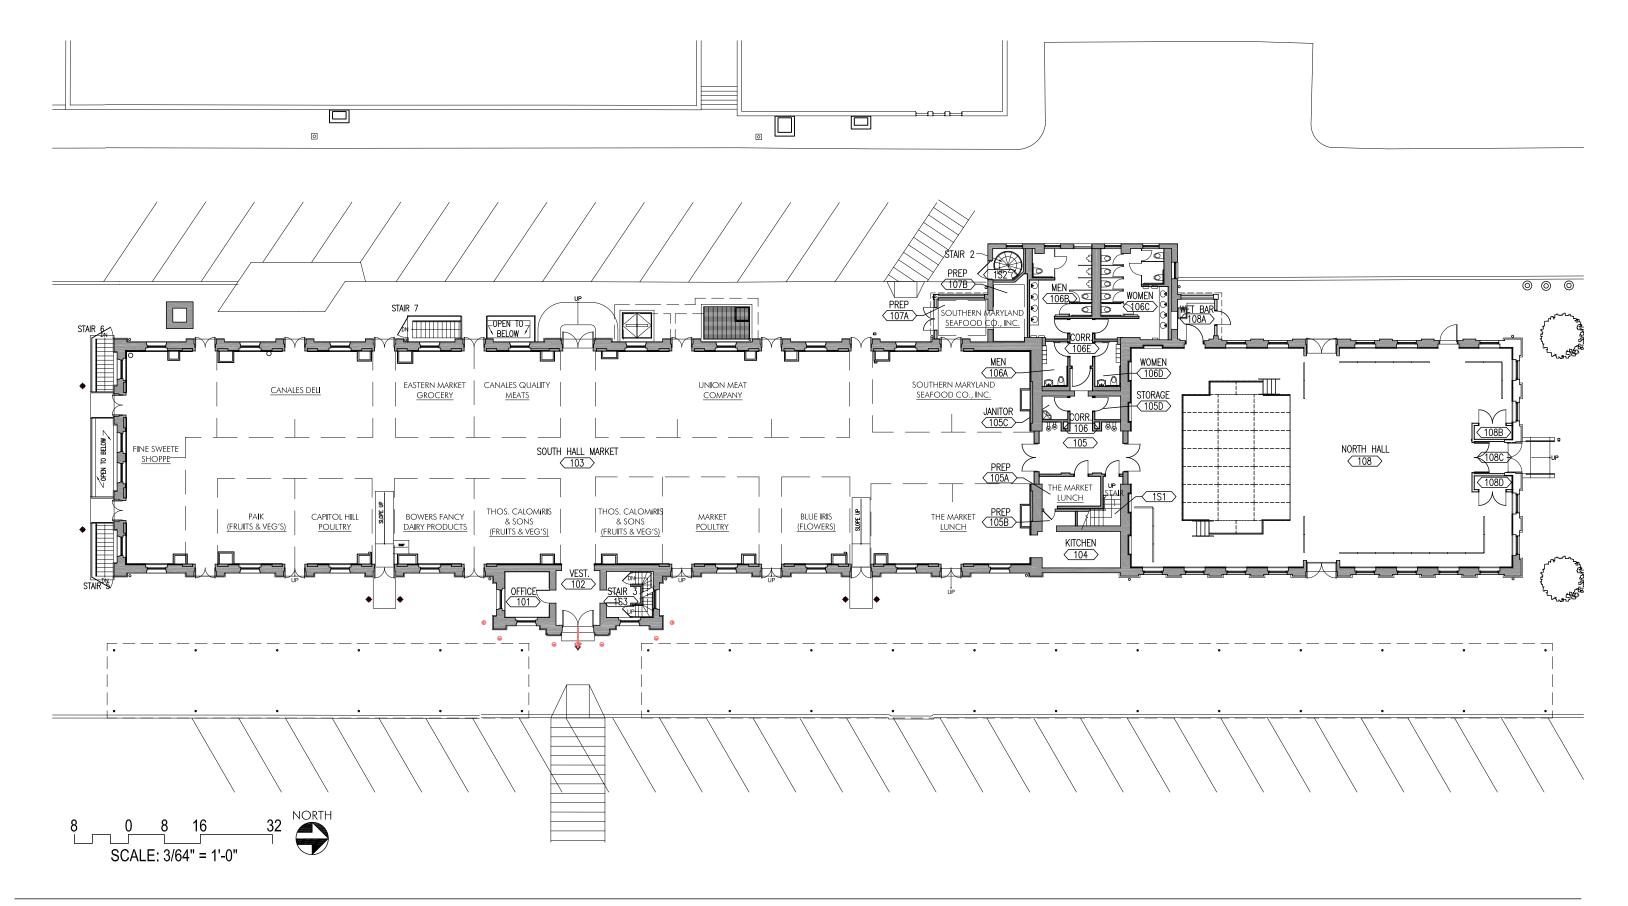



DC OFFICE OF PROPERTY MANAGEMENT

EASTERN MARKET

FIRST FLOOR

225 7TH STREET SE, WASHINGTON, DC

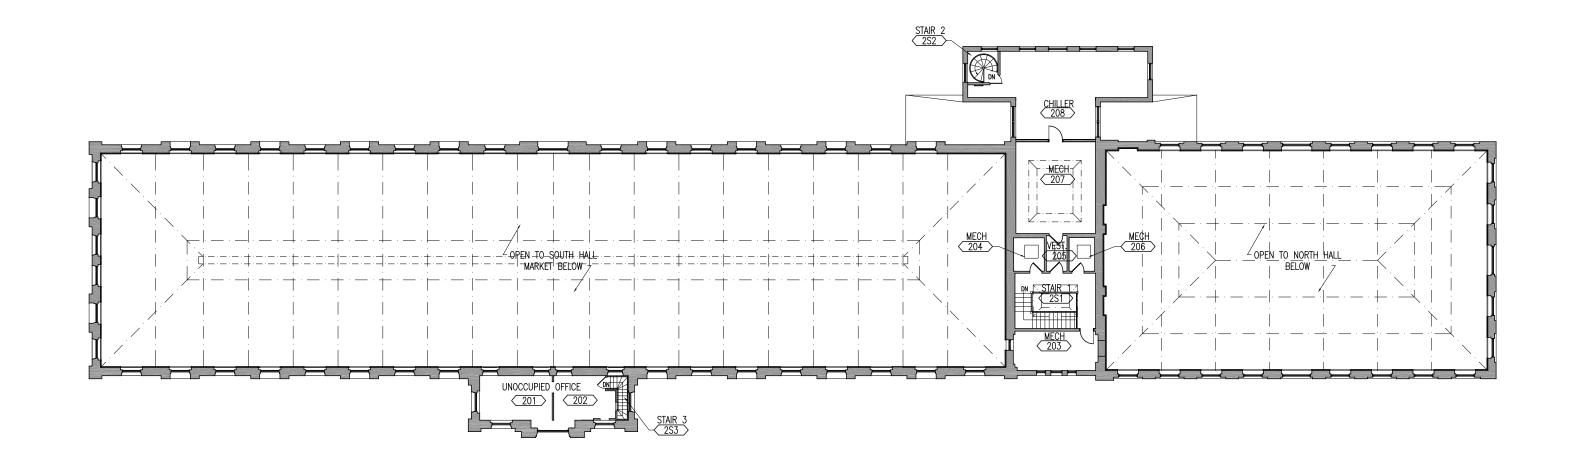

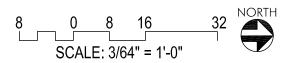

DC OFFICE OF PROPERTY MANAGEMENT

EASTERN MARKET

SECOND FLOOR