


SITE PLAN

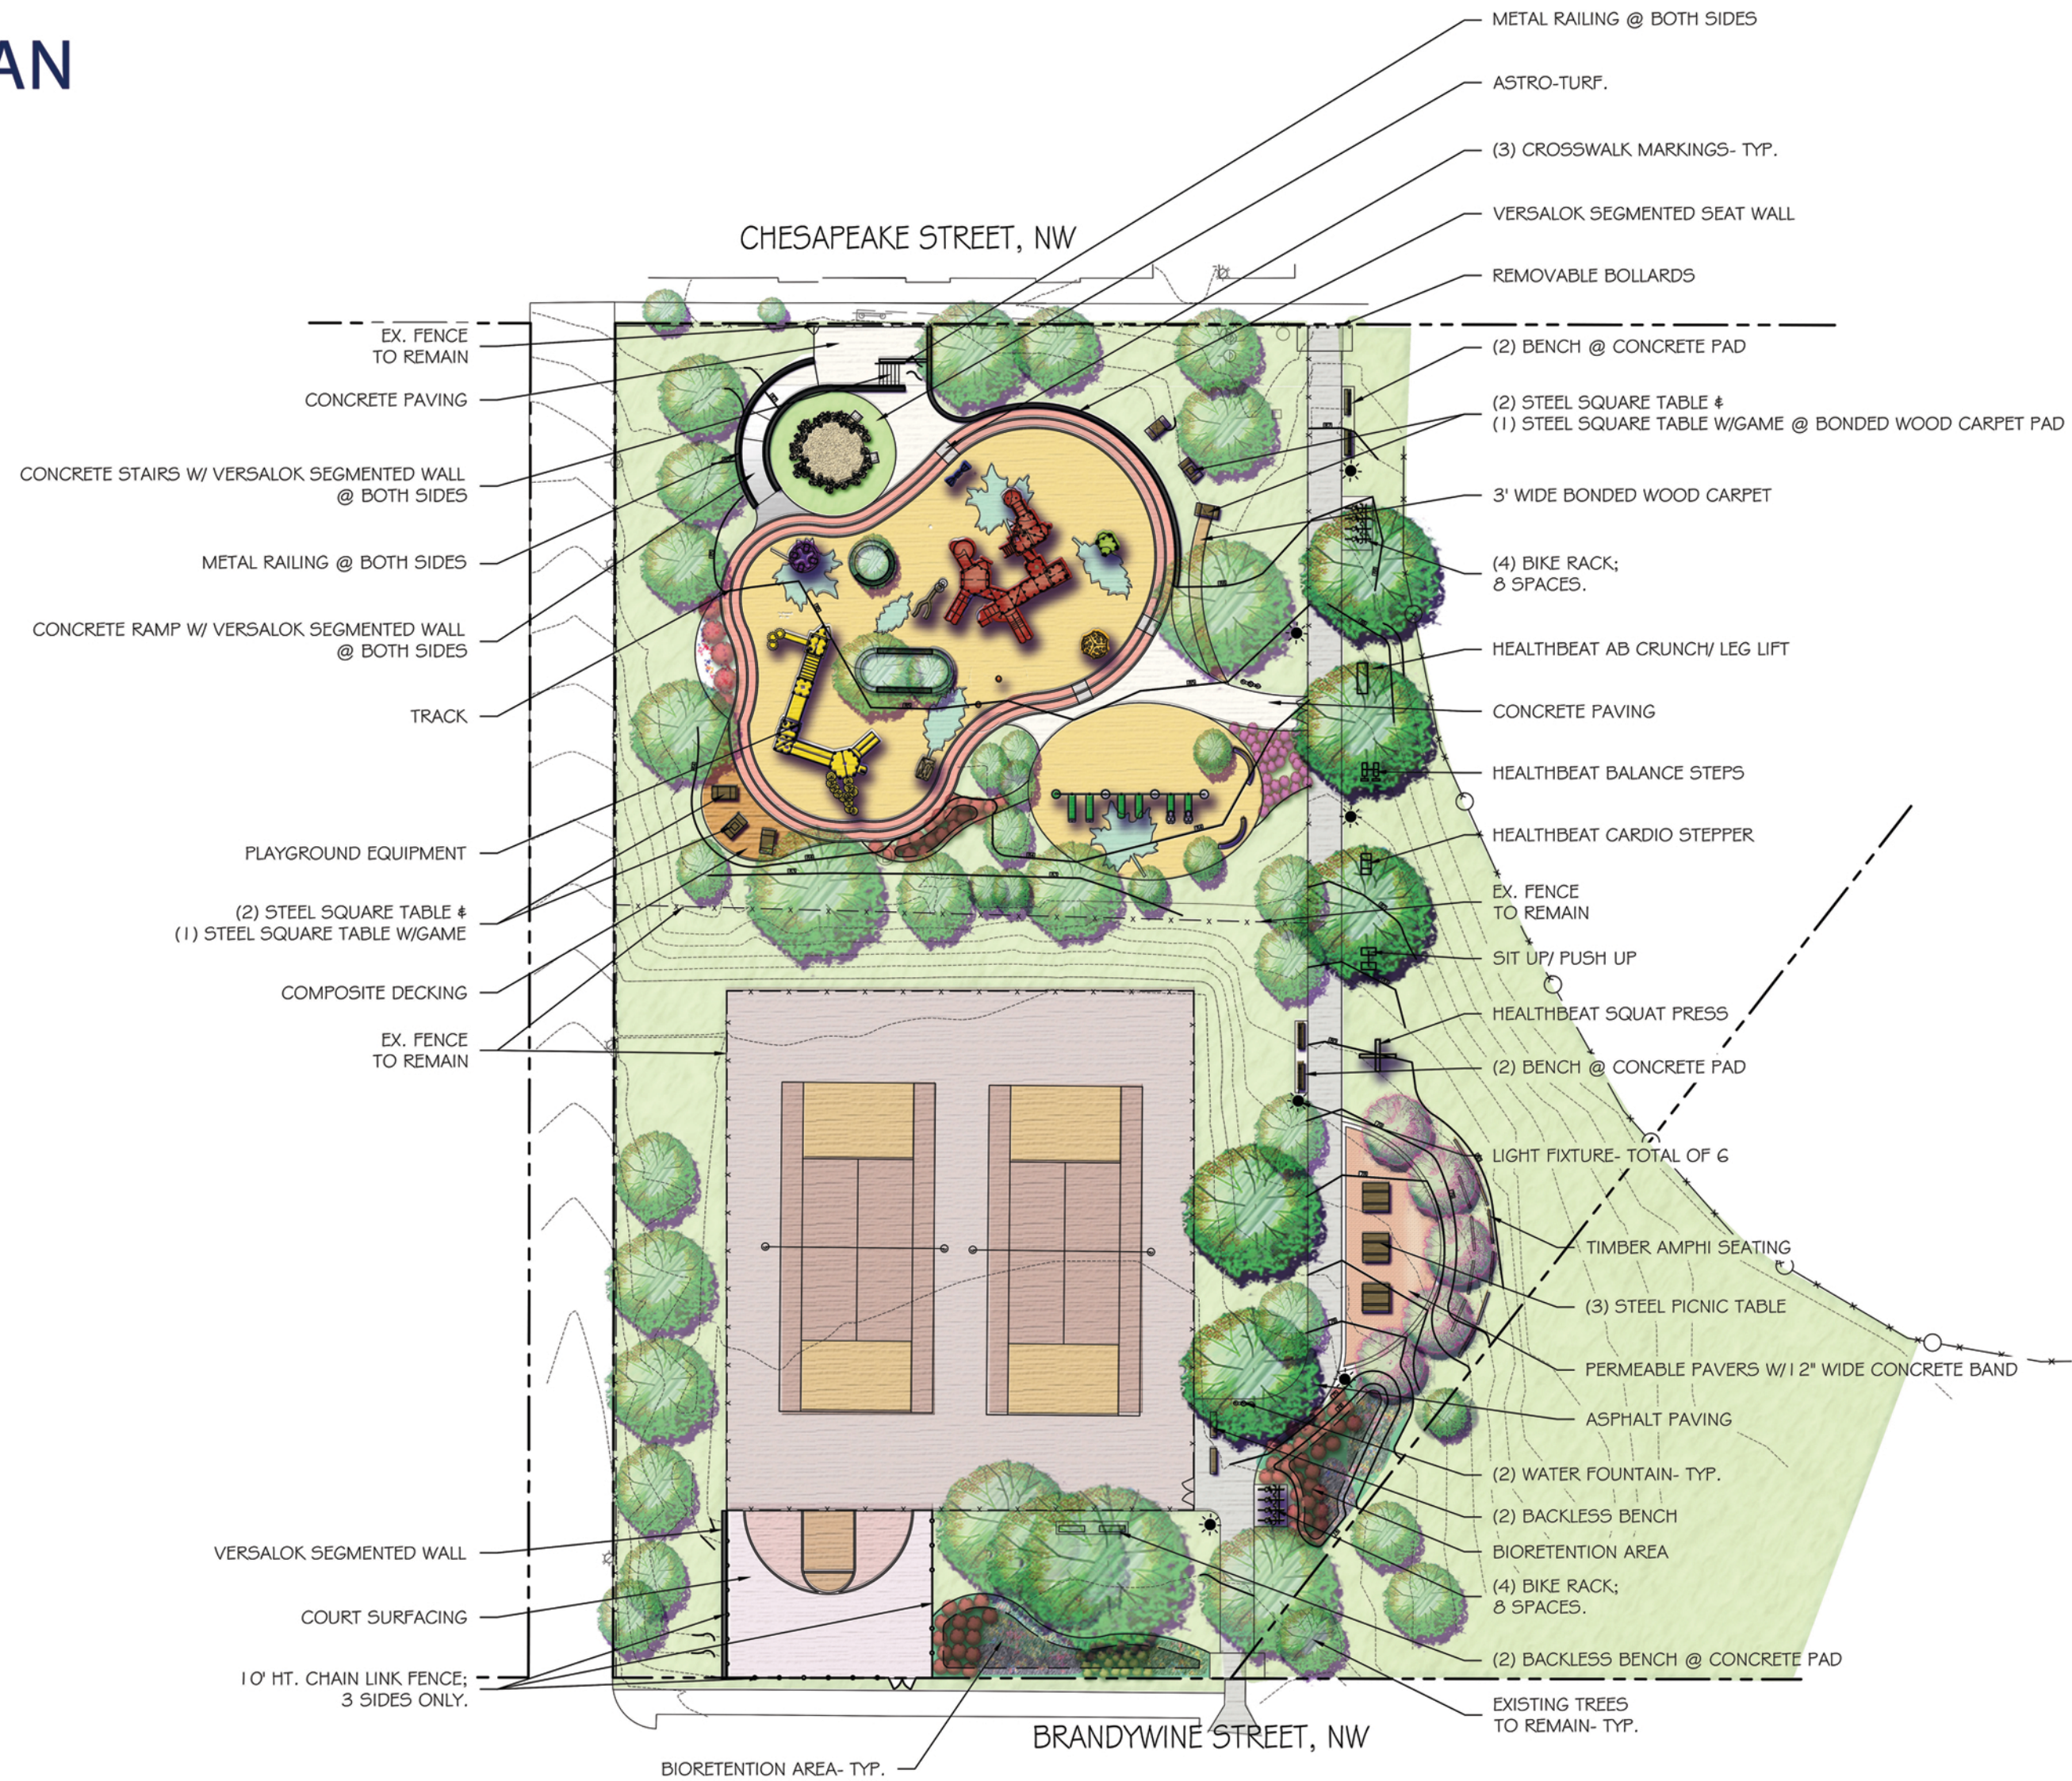

FOREST HILLS PARK

WASHINGTON, DC

DATE: 06.04.2014

SCALE: 1" = 20'-0"

BRADLEY SITE DESIGN, INC.

2201 WISCONSIN AVE. NW SUITE 305 WASHINGTON DC 20007 | P 202.518.8534 | BRADLEYSITEDESIGN.COM

