

GOVERNMENT OF THE DISTRICT OF COLUMBIA
DEPARTMENT OF GENERAL SERVICES



SOLICITATION DCAM-21-CS-IFB-0001

**REDEVELOPMENT ST. ELIZABETHS EAST CAMPUS
PECAN STREET INFRASTRUCTURE IMPROVEMENTS**

AMENDMENT NO. 6

Amendment Number 6 is hereby issued and posted on the Department's web site at <https://dgs.dc.gov/event/dcam-21-cs-ifb-0001-redevelopment-st-elizabeths-east-campus-pecanstreet-infrastructure> March 5, 2021. Except as otherwise noted, all other terms and conditions of the solicitation remain unchanged.

1. SECTION J, Attachment J.1.1

Insert the revised Sheets DM-1, DM-2 and GN-2 provided as Attachment 1 to Amendment 6

2. SECTION L.7 QUESTIONS ABOUT THE SOLICITATION

Responses to questions received about the solicitation are provided in Attachment 2.




James H. Marshall

James H. Marshall
Contracting Officer


March 5, 2021
Date

End of Amendment 6

Attachment 1



INDEX OF DRAWINGS	
DRAW. NO.	SHT. NO.	DRAWING DESCRIPTION	DRAW. NO.	SHT. NO.	DRAWING DESCRIPTION	DRAW. NO.	SHT. NO.	DRAWING DESCRIPTION	
GN-1	1	GENERAL TITLE SHEET INDEX OF DRAWINGS OVERALL LAYOUT DIAGRAM STANDARD SYMBOLS AND ABBREVIATIONS GENERAL NOTES - 1 GENERAL NOTES - 2 SUMMARY OF QUANTITIES GEOMETRIC LAYOUT PLAN AND DATA SURVEY CONTROL AND RECOVERY SHEET PROPOSED TYPICAL SECTIONS - 1 PROPOSED TYPICAL SECTIONS - 2	DA-1	78	STORMWATER DRAINAGE AREA MAP- INLETS STORMWATER PLAN - 1 STORMWATER PLAN - 2 STORMWATER PLAN - 3 STORMWATER PROFILE - 1 STORMWATER PROFILE - 2 STORMWATER PROFILE - 3 STORMWATER PROFILE - 4 STORMWATER PROFILE - 5 STORMWATER PROFILE - 6 STORMWATER PROFILE - 7 STORMWATER PROFILE - 8 STORMWATER PROFILE - 9 STORMWATER PROFILE - 10 STORMWATER PROFILE - 11 STORMWATER PROFILE - 12 STORMWATER PROFILE - 13 STORMWATER PIPE AND STRUCTURE SCHEDULE BIORETENTION NOTES LID DETAILS - 1 LID DETAILS - 2 LID DETAILS - 3 STORM DRAIN DETAILS - 1 STORM DRAIN DETAILS - 2 STORM DRAIN DETAILS - 3 STORMWATER TYPICALS AND SUMMARY STORMWATER COMPLIANCE DATA - 1 STORMWATER COMPLIANCE DATA - 2 STORMWATER COMPLIANCE DATA - 3 STORMWATER COMPLIANCE DATA - 4 LID PROFILE - 1 LID PROFILE - 2 LID PROFILE - 3 LID PROFILE - 4 LID PROFILE - 5 LID PROFILE - 6 LID PROFILE - 7 LID PROFILE - 8	EC-12	149	ELECTRICAL AND TELECOMMUNICATIONS DETAILS - 2 ELECTRICAL AND TELECOMMUNICATIONS DETAILS - 3 ELECTRICAL AND TELECOMMUNICATIONS DETAILS - 4	
GN-2	2		SD-1	79		EC-13	150	
GN-3	3		SD-2	80		EC-14	151	
GN-4	4		SD-3	81	
GN-5	5		SD-4	82	
GN-6	6		SD-5	83	
GN-7	7		SD-6	84	
GN-8	8		SD-7	85	
GS-1	9		SD-8	86	
TS-1	10		SD-9	87	
TS-2	11		SD-10	88	
		EXISTING CONDITIONS EXISTING CONDITION PLAN - 1 EXISTING CONDITION PLAN - 2 EXISTING CONDITION PLAN - 3 EXISTING CONDITION PLAN - 4 EXISTING CONDITION PLAN - 5	SD-11	89	
			SD-12	90	
			SD-13	91	
			SD-14	92	
			SD-15	93	
			SD-16	94	
			SD-17	95	
			SD-18	96	
			SD-19	97	
			SD-20	98	
		SOIL BORING SOIL BORING LOCATION PLAN SOIL BORING LOGS - 1 SOIL BORING LOGS - 2 SOIL BORING LOGS - 3 SOIL BORING LOGS - 4 SOIL BORING LOGS - 5 SOIL BORING LOGS - 6	SD-21	99	
			SD-22	100	
			SD-23	101	
			SD-24	102	
			SD-25	103	
			SD-26	104	
			SD-27	105	
			SD-28	106	
			SD-29	107	
			SD-30	108	
		SITE AND UTILITY DEMOLITION SITE AND UTILITY DEMOLITION PLAN - 1 SITE AND UTILITY DEMOLITION PLAN - 2 SITE AND UTILITY DEMOLITION PLAN - 3 SITE AND UTILITY DEMOLITION PLAN - 3A SITE AND UTILITY DEMOLITION PLAN - 4 SITE AND UTILITY DEMOLITION PLAN - 5	SD-31	109	
			SD-32	110	
			SD-33	111	
			SD-34	112	
			SD-35	113	
			SD-36	114	
			SD-37	115	
			ROADWAY PLAN & PROFILE ROADWAY PLAN - 1 ROADWAY PLAN - 2 ROADWAY PLAN - 3 ROADWAY PLAN - 4 ROADWAY PLAN - 5 ROADWAY DETAILS - 1 ROADWAY DETAILS - 2 ROADWAY DETAILS - 3 ROADWAY DETAILS - 4 ROADWAY INTERSECTION PLAN - 1 ROADWAY INTERSECTION PLAN - 2 ROADWAY INTERSECTION PLAN - 3 SITE GRADING PLAN ROADWAY PROFILE - 1 ROADWAY PROFILE - 2 ROADWAY PROFILE - 3 TOP OF CURB PROFILE - 1 TOP OF CURB PROFILE - 2 TOP OF CURB PROFILE - 3 TOP OF CURB PROFILE - 4 TOP OF CURB PROFILE - 5 RETAINING WALL PLAN, PROFILES, SECTION & DETAILS	SW-1	116	
				SW-2	117	
				SW-3	118	
		SW-4		119	
		SW-5		120	
		SW-6		121	
		SW-7		122	
		SW-8		123	
		SW-9		124	
		SW-10		125	
		SIGNING PAVEMENT MARKING SIGNING AND PAVEMENT MARKING PLAN - 1 SIGNING AND PAVEMENT MARKING PLAN - 2 SIGNING AND PAVEMENT MARKING PLAN - 3 SIGN DETAILS SIGNING SCHEDULE METAL SIGN POST DETAILS	SW-11	126	
			SW-12	127	
			SW-13	128	
			SW-14	129	
			SW-15	130	
			SW-16	131	
			SW-17	132	
			SW-18	133	
			SW-19	134	
			SW-20	135	
		MAINTENANCE OF TRAFFIC MOT - SEQUENCE OF CONSTRUCTION & TRANSPORTATION OPERATIONS PLAN SEQUENCE OF CONSTRUCTION - PART 1 - PHASE 1 SEQUENCE OF CONSTRUCTION - PART 1 - PHASE 2 SEQUENCE OF CONSTRUCTION - PART 1 - PHASE 3 SEQUENCE OF CONSTRUCTION - PART 1 - PHASE 4 SEQUENCE OF CONSTRUCTION - PART 2 - MLK AVE. SEQUENCE OF CONSTRUCTION - PART 3 - MLK AVE.	SW-21	136	
			SW-22	137	
			EC-1	138	
			EC-2	139	
			EC-3	140	
			EC-4	141	
			EC-5	142	
			EC-6	143	
			EC-7	144	
			EC-8	145	
		EROSION AND SEDIMENT CONTROL EROSION AND SEDIMENT CONTROL DRAINAGE AREA MAP EROSION AND SEDIMENT CONTROL PLAN - 1 EROSION AND SEDIMENT CONTROL PLAN - 2 EROSION AND SEDIMENT CONTROL PLAN - 3 EROSION AND SEDIMENT CONTROL PLAN - 4 EROSION AND SEDIMENT CONTROL PLAN - 5 EROSION AND SEDIMENT CONTROL PLAN - 6 EROSION AND SEDIMENT CONTROL NOTES EROSION AND SEDIMENT CONTROL DETAILS - 1 EROSION AND SEDIMENT CONTROL DETAILS - 2 EROSION AND SEDIMENT CONTROL DETAILS - 3 EROSION AND SEDIMENT CONTROL SEDIMENT TRAP 1 DETAILS EROSION AND SEDIMENT CONTROL SEDIMENT TRAP 2 DETAILS EROSION AND SEDIMENT CONTROL SEDIMENT TRAP 3 DETAILS	EC-9	146	
			EC-10	147	
			EC-11	148	
			EC-12	149	
			EC-13	150	
			EC-14	151	
			SL-1	152	
			SL-2	153	
			SL-3	154	
			SL-4	155	
		SL-5	156	
		SL-6	157	
		SL-7	158	
		SL-8	159	
		SL-9	160	
		SL-10	161	
		SL-11	162	
		SL-12	163	
		SL-13	164	
		SL-14	165	
		TRAFFIC SIGNAL PLAN TRAFFIC SIGNAL INSTALLATION PLAN - MLK JR. AVENUE, SE & PECAN ST., SE CABLE ROUTING AND SCHEMATIC PLAN UTILITY PLAN DETAILS -1 DETAILS - 2 EXISTING AND PROPOSED COMMUNICATION PLAN-1 EXISTING AND PROPOSED COMMUNICATION PLAN-2 FIBER OPTIC COMMUNICATION CABLE LOGICAL ROUTING FIBER OPTIC COMMUNICATION CABLE DETAILS	SG-1	166	
			SG-2	167	
			SG-3	168	
			SG-4	168A	
			SG-5	168B	
			SG-6	169	
			SG-7	170	
			SG-8	171	
			SG-9	172	
			LANDSCAPING TREE PROTECTION/REMOVAL PLAN - 1 TREE PROTECTION/REMOVAL PLAN - 2 TREE PROTECTION/REMOVAL PLAN - 3 TREE PROTECTION/REMOVAL SCHEDULE MATERIAL PLAN - 1 MATERIAL PLAN - 2 MATERIAL PLAN - 3 LAYOUT PLAN - 1 LAYOUT PLAN - 2 LAYOUT PLAN - 3 SOIL PLAN - 1 SOIL PLAN - 2 SOIL PLAN - 3 PLANTING PLAN - 1 PLANTING PLAN - 2 PLANTING PLAN - 3 PLANTING PLAN - 4 CANOPY COVERAGE CALCULATION TREE PROTECTION DETAILS SIDEWALK ENLARGEMENT PLANS - 1 SIDEWALK ENLARGEMENT PLANS - 2 SIDEWALK ENLARGEMENT PLANS - 3 LANDSCAPE HARDSCAPE DETAILS - 1 LANDSCAPE HARDSCAPE DETAILS - 2 LANDSCAPE HARDSCAPE DETAILS - 3 LANDSCAPE DETAILS - 1 LANDSCAPE DETAILS - 2 LANDSCAPE DETAILS - 3 LANDSCAPE FURNISHINGS LANDSCAPE FURNISHINGS - 2 PLANTING DETAILS PLANTING SEASONS	L0001	173	
		L0002		174	
		L0003		175	
		L0004		176	
		L0100		177	
		L0101		178	
		L0102		179	
		L0110		180	
		L0111		181	
		L0112		182	
		ROADWAY CROSS SECTIONS ROADWAY CROSS SECTION - 1, PECAN ST. (STA. 100+50 TO 102+00) ROADWAY CROSS SECTION - 2, PECAN ST. (STA. 102+50 TO 104+00) ROADWAY CROSS SECTION - 3, PECAN ST. (STA. 104+50 TO 106+00) ROADWAY CROSS SECTION - 4, PECAN ST. (STA. 106+50 TO 108+00) ROADWAY CROSS SECTION - 5, PECAN ST. (STA. 108+50 TO 110+00) ROADWAY CROSS SECTION - 6, 13TH ST. (STA. 100+00 TO 100+50) ROADWAY CROSS SECTION - 7, 13TH ST. (STA. 100+65)	L0200	183	
			L0201	184	
			L0202	185	
			L0300	186	
			L0301	187	
			L0302	188	
			L0303	189	
			L0310	190	
			L0400	191	
			L0401	192	
		DISCLAIMER: JANUARY 22, 2021 RELEASE FOR CONSTRUCTION Jacobs 601 New Jersey Ave, NW, Suite 450 Washington DC 20001 PH:(202) 393-2426	L0402	193	
			L0402B	194	
			L0403	195	
			L0404	196	
			L0405	197	
			L0406	198	
			L0407	199	
			L0407B	200	
			L0408	201	
			L0408B	202	
		<table><tr><td>Designed: BN</td><td></td><td></td><td></td><td></td><td></td></tr><tr><td>Drawn: SS/JC</td><td></td><td></td><td></td><td></td><td></td></tr><tr><td>Checked: WRS</td><td></td><td></td><td></td><td></td><td></td></tr><tr><td rowspan="2">CERTIFICATION </td><td>Revision</td><td>Date</td><td>Description</td><td></td><td></td></tr><tr><td colspan="4">PROJECT DRAWINGS</td><td></td></tr><tr><td>Registration No.: 922141</td><td colspan="4">ST. ELIZABETHS EAST CAMPUS STAGE 2 PHASE 3 INFRASTRUCTURE - PECAN ST. SE 2730 MARTIN LUTHER KING JR. AVENUE SE, WASHINGTON, DC 20032</td><td>Drawing No.: GN-2</td></tr><tr><td>Engineer:</td><td colspan="4">GOVERNMENT OF THE DISTRICT OF COLUMBIA DEPARTMENT OF GENERAL SERVICES 2000 14TH STREET NW, WASHINGTON, DC 20009</td><td>Building ID No.: N/A</td></tr><tr><td>Date: 1/22/2021</td><td colspan="4"></td><td>Project No.: E5X72703</td></tr><tr><td>Date:</td><td colspan="4"></td><td>Date: JANUARY 22, 2021</td></tr><tr><td></td><td colspan="4"></td><td>Sheet 2 of 211</td></tr></table>	Designed: BN						Drawn: SS/JC						Checked: WRS						CERTIFICATION 	Revision	Date	Description			PROJECT DRAWINGS					Registration No.: 922141	ST. ELIZABETHS EAST CAMPUS STAGE 2 PHASE 3 INFRASTRUCTURE - PECAN ST. SE 2730 MARTIN LUTHER KING JR. AVENUE SE, WASHINGTON, DC 20032				Drawing No.: GN-2	Engineer:	GOVERNMENT OF THE DISTRICT OF COLUMBIA DEPARTMENT OF GENERAL SERVICES 2000 14TH STREET NW, WASHINGTON, DC 20009				Building ID No.: N/A	Date: 1/22/2021					Project No.: E5X72703	Date:					Date: JANUARY 22, 2021						Sheet 2 of 211	XS-1	205					
Designed: BN	
Drawn: SS/JC	
Checked: WRS	
CERTIFICATION 	Revision		Date	Description	
	PROJECT DRAWINGS	
Registration No.: 922141	ST. ELIZABETHS EAST CAMPUS STAGE 2 PHASE 3 INFRASTRUCTURE - PECAN ST. SE 2730 MARTIN LUTHER KING JR. AVENUE SE, WASHINGTON, DC 20032				Drawing No.: GN-2	
Engineer:	GOVERNMENT OF THE DISTRICT OF COLUMBIA DEPARTMENT OF GENERAL SERVICES 2000 14TH STREET NW, WASHINGTON, DC 20009				Building ID No.: N/A	
Date: 1/22/2021					Project No.: E5X72703	
Date:					Date: JANUARY 22, 2021	
					Sheet 2 of 211	
		XS-2	206	
		XS-3	207	
		XS-4	208	
		XS-5	209	
		XS-6	210	
		XS-7	211	

MATCH LINE STA.103+50 - SEE SHEET DM-2

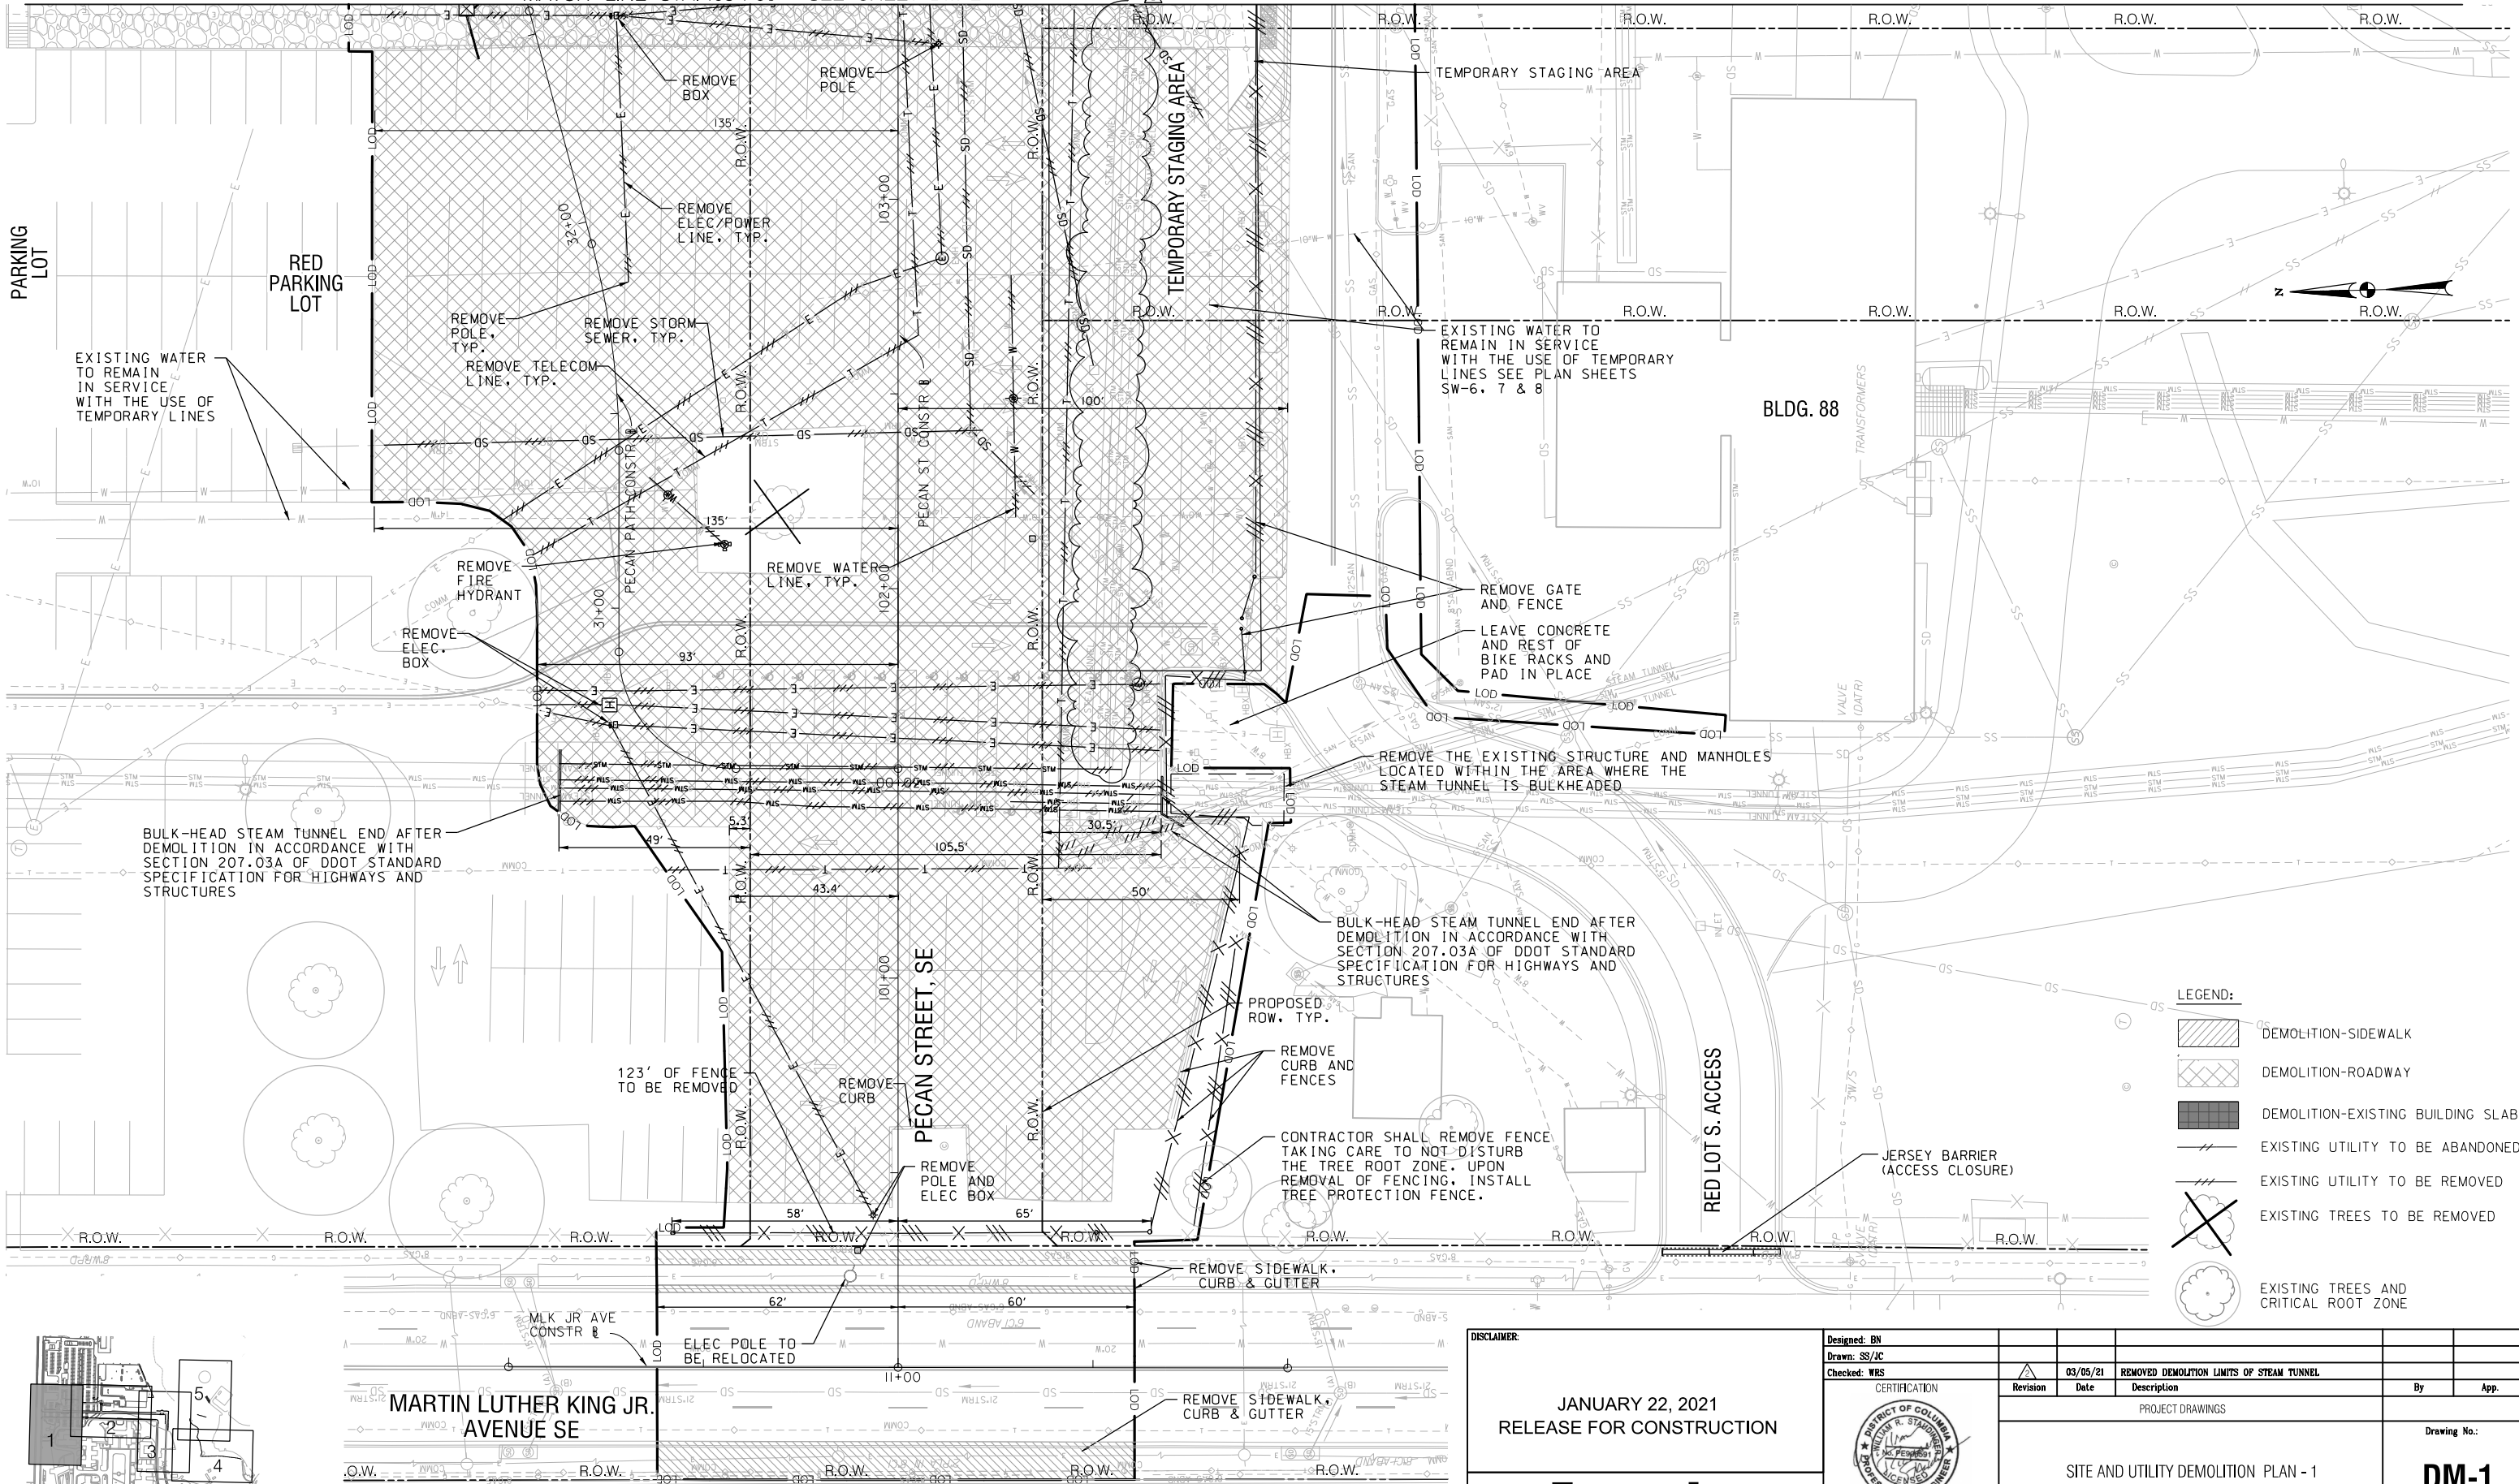

LEGEND:

- DEMOLITION-SIDEWALK
- DEMOLITION-ROADWAY
- DEMOLITION-EXISTING BUILDING SLAB
- EXISTING UTILITY TO BE ABANDONED
- EXISTING UTILITY TO BE REMOVED
- EXISTING TREES TO BE REMOVED
- EXISTING TREES AND CRITICAL ROOT ZONE

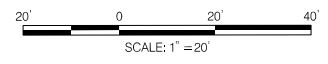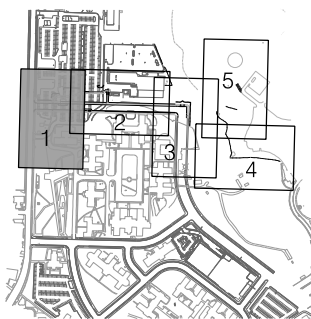


DISCLAIMER:

JANUARY 22, 2021
RELEASE FOR CONSTRUCTION

Jacobs
601 New Jersey Ave, NW, Suite 450
Washington DC 20001
PH:(202) 393-2426

Designed: BN					
Drawn: SS/JC					
Checked: WRS					
	Revision	Date	Description	By	App.
	PROJECT DRAWINGS				
Registration No.: 908591	ST. ELIZABETHS EAST CAMPUS STAGE 2 PHASE 3 INFRASTRUCTURE - PECAN ST. SE 2730 MARTIN LUTHER KING JR. AVENUE SE, WASHINGTON, DC 20032				Drawing No.: DM-1
Date: 1/22/2021	GOVERNMENT OF THE DISTRICT OF COLUMBIA DEPARTMENT OF GENERAL SERVICES 2000 14TH STREET NW, WASHINGTON, DC 20009				Building ID No.: N/A
Engineer:					Project No.: E5X72703
Date:					Date: JANUARY 22, 2021
					Sheet 24 of 211

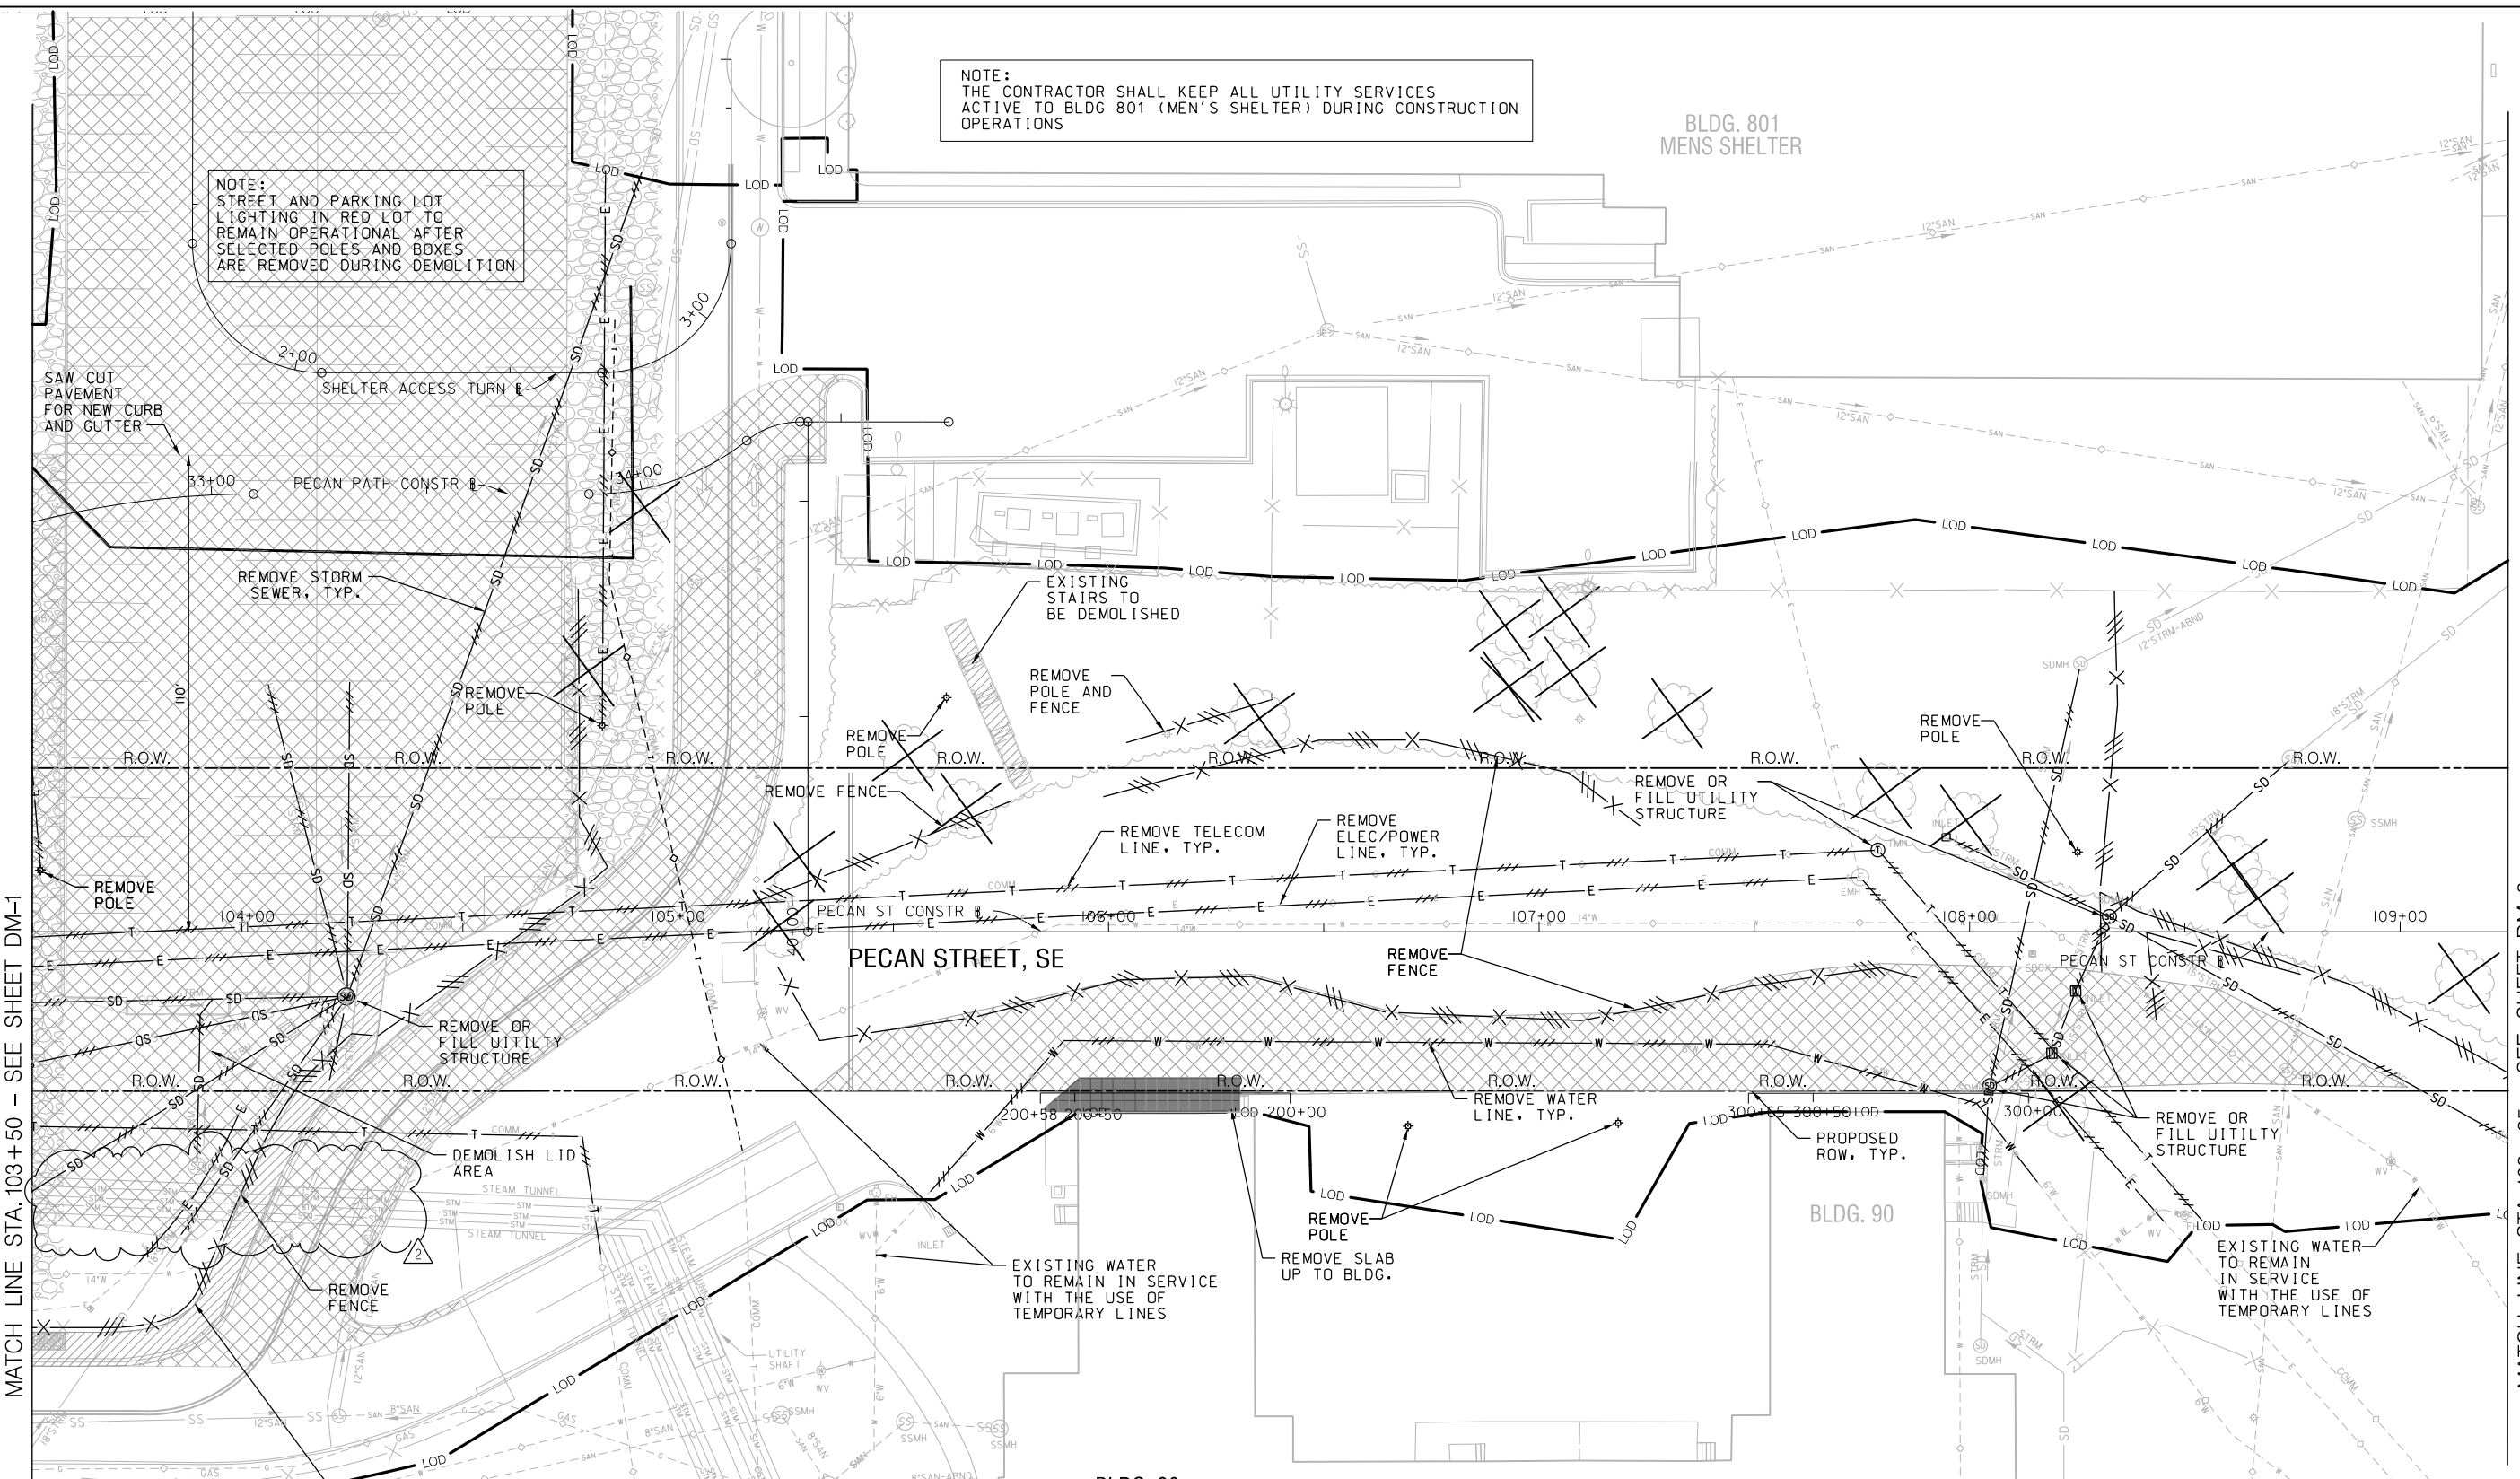


NOTE:
THE CONTRACTOR SHALL KEEP ALL UTILITY SERVICES
ACTIVE TO BLDG 801 (MEN'S SHELTER) DURING CONSTRUCTION
OPERATIONS


NOTE:
STREET AND PARKING LOT
LIGHTING IN RED LOT TO
REMAIN OPERATIONAL AFTER
SELECTED POLES AND BOXES
ARE REMOVED DURING DEMOLITION

MATCH LINE STA. 103+50 - SEE SHEET DM-1

MATCH LINE STA. 109+25 - SEE SHEET DM-3

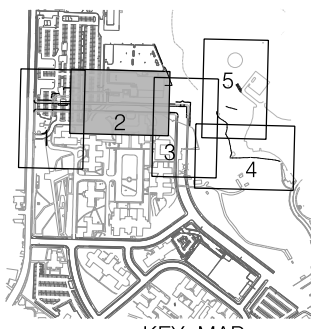

- LEGEND:
- DEMOLITION-SIDEWALK
 - DEMOLITION-ROADWAY
 - DEMOLITION-EXISTING BUILDING SLAB
 - EXISTING UTILITY TO BE ABANDONED
 - EXISTING UTILITY TO BE REMOVED
 - EXISTING TREES TO BE REMOVED
 - EXISTING TREES AND CRITICAL ROOT ZONE

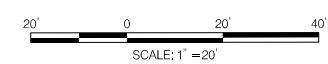

DISCLAIMER:

JANUARY 22, 2021
RELEASE FOR CONSTRUCTION

Jacobs
601 New Jersey Ave, NW, Suite 450
Washington DC 20001
PH:(202) 393-2426


Designed: BN					
Drawn: SS/JC					
Checked: WRS					
	CERTIFICATION	Revision	Date	Description	By
Registration No.: 908591	ST. ELIZABETHS EAST CAMPUS STAGE 2 PHASE 3 INFRASTRUCTURE - PECAN ST. SE 2730 MARTIN LUTHER KING JR. AVENUE SE, WASHINGTON, DC 20032				Drawing No.: DM-2
Date: 1/22/2021	GOVERNMENT OF THE DISTRICT OF COLUMBIA DEPARTMENT OF GENERAL SERVICES 2000 14TH STREET NW, WASHINGTON, DC 20009				Building ID No.: N/A
Engineer:					Project No.: ESKY2703
Date:					Date: JANUARY 22, 2021
					Sheet 25 of 211

Attachment 2

DCAM-21-CS-IFB-0001
Responses to Questions About The IFB
Amendment 6 Attachment 2


No.	IFB Section Reference	Question	Responses
1	I.15.2	On page 68 of 83, 1.15.2 It states that “.... require all trade subcontractors provide a payment and performance bond...” Can this please be waived because the prime contractor will provide full bonding. From our experience with subcontractors that are SBE’s and/or DBE’s, most are not bondable. This requirement effectively eliminates 80 to 90 percent of potential DBE’s.	The Department is requesting the Bidders to comply with the requirements of the solicitation. Nevertheless, the Department will work with the selected contractor with respect to the bonding requirements to ensure greater participation by certified small business subcontractors.
2	J.1.1, J.1.3 and J.2	Per Addendum 5, Note 35 for F&I Outside Plant 12 Strand Fiber Optic Cable notes that we are to follow 613.16 of the DDOT Standard specifications to provide additional equipment including Actelis Modems, SFP’s, and Modular Splice Enclosures. Per the DDOT Standard Specifications, these are all to be paid as separate pay items. Can DGS confirm that additional pay items are to be added, or if the listed items are incidental to the 12 Strand FO Cable item?	These fiber optical communication cable related items are incidental to the F&I Outside Plant 12 Strand Fiber Optic Cable bid item 613115 in J.2 and special provision 35.
3	J.1.2 and J.2	Per DDOT Standard Specifications, there should be a separate pay item for pole foundations, not incidental to the pole itself. Can DGS confirm that we are to include the pole foundations in the individual pole pay items, or if a separate pay item will be added?	Pay items include pole and foundation. Refer to line 0790 - item 614428 and line 0720 - item 614550 in Attachment J.2
4	J.1.1, J.12 and J.2	For Proposal Line Number 0240 it reads 612068 Thermoplastic Pavement Letter and the Quantity given is (2). Since there are no roadway markings that consist of just two LETTERS – should this read WORD? If yes, can you stipulate which WORD or WORDs are called for in this project (namely how many LETTERS)?	Per DDOT Standard Specification 612.14 and 821.08; and DDOT Standard Pay Item list# 612068, the Pavement markings are accounted as LETTER even if the Marking will constitute a single WORD. The LETTER being accounted for this Project is "ONLY". Please refer to Sheet SN-1 of J.1.1
5	J.1.1	Multi-Parking Space meter, and the other is for the ADA Red top meter. Which one from these two will be used on item 608109 – Parking Kiosk with an estimated quantity of 7 each?	There are no ADA Red Top Meters in the contract. Pay item 608109 is for the multi-parking space meters only. Disregard detail 2 on sheet L-0408B in J.1.1
6	J.1.1 and J.2	The estimated quantity for item 205003 - structure excavation is 160 LF. This quantity approximately matches the length of the steam tunnel to be removed at Pecan St. What pay item covers the removal of the steam tunnel at the temporary staging area? See attached drawing for more details.	There is no pay item length needed for steam tunnel removal in the temporary staging area. See revised Sheets DM-1, DM-2 and GN-2 indicating no steam tunnel demolition is required within the temporary staging area. Replace these sheets in attachment J.1.1. No change is needed in J.2 bid form.

- NOTES:
- MULTI-SPACE PARKING METER PAYMENT WINDOW SHALL FACE TOWARDS THE PEDESTRIAN ROUTE.
 - METER SHALL HAVE AFFIXED THE DECAL "ALL MAY PARK, ALL MUST PAY"
 - MULTI SPACE PARKING METER TO BE PURCHASED THROUGH THE DDOT PGTD CONTRACTOR

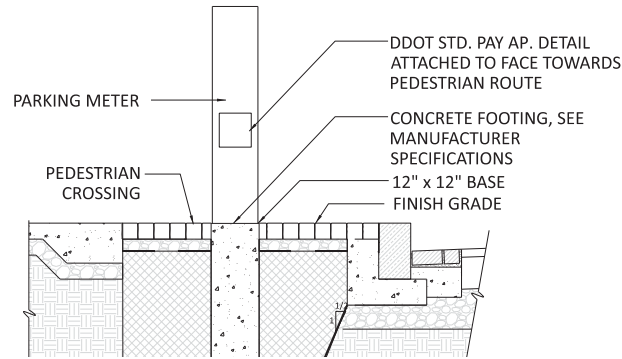

1 PARKING KIOSK (MULTI PARKING SPACE METER)

SCALE: NTS

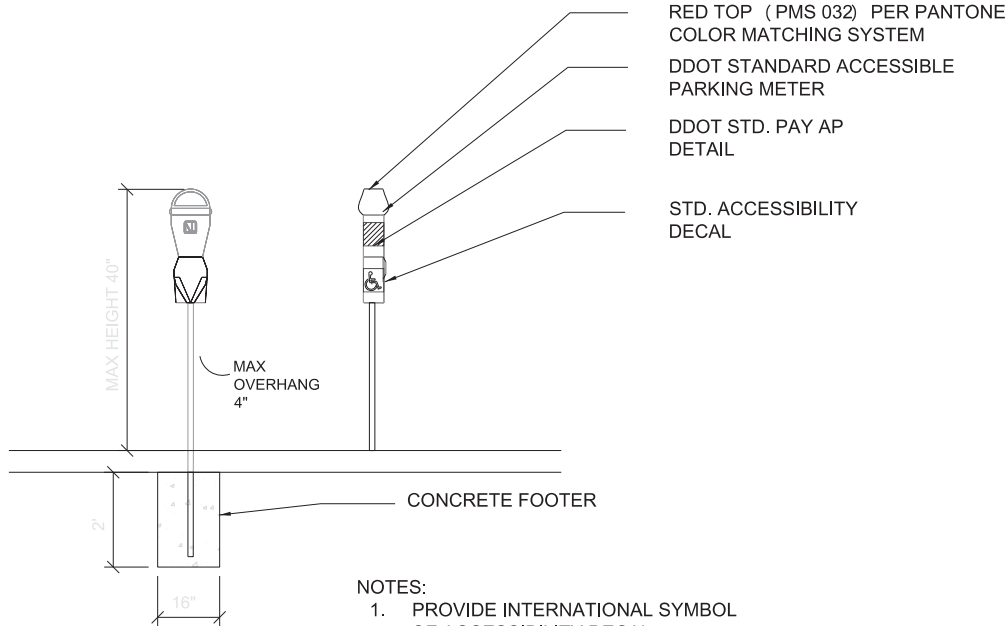

- NOTES:
- PROVIDE INTERNATIONAL SYMBOL OF ACCESSIBILITY DECAL
 - METER STANCHION SHALL BE AFFIXED WITH "RESERVED ADA, ALL MUST PAY" DECAL.
 - METER PAY WINDOW SHALL FACE THE FRONT OF THE PEDESTRIAN ROUTE.

2 ADA RED TOP METER


SCALE: NTS



3 PARKMOBILE DECAL

SCALE: NTS

- NOTES:
- FINAL ZONE NUMBER TO BE DETERMINED BY DDOT.
 - SUBMIT SIGNAGE SHOP DRAWING.

DISCLAIMER: JANUARY 22, 2021 RELEASE FOR CONSTRUCTION Jacobs 601 New Jersey Ave, NW, Suite 450 Washington DC 20001 PH:(202) 393-2426	Designed: JW/AM Drawn: JW/AL/QY Checked: AM					
	CERTIFICATION 	Revision	Date	Description	By	App.
	Registration No.: 000090 Date: 01/22/2021 Engineer:	PROJECT DRAWINGS LANDSCAPE FURNISHINGS - 2				Drawing No.: L0408B
	Date: _____	ST. ELIZABETHS EAST CAMPUS STAGE 2 PHASE 3 INFRASTRUCTURE - PECAN ST. SE 2730 MARTIN LUTHER KING JR. AVENUE SE, WASHINGTON, DC 20032 GOVERNMENT OF THE DISTRICT OF COLUMBIA DEPARTMENT OF GENERAL SERVICES 2000 14TH STREET NW, WASHINGTON, DC 20009				Building ID No.: N/A Project No.: B5X72703 Date: JANUARY 22, 2021 Sheet 202 of 211

