


DCRA USE ONLY

1 ENLARGED GROUND FLOOR PLAN
 A1-01 SCALE: 1/4" = 1'-0" ARCHITECTURAL

FORT GREBLE URBAN NATURE CENTER
 250 ELMIRA STREET SW
 WASHINGTON, DC

CLIENT DEPARTMENT OF PARKS AND RECREATION 2233 BELLEVUE AVE. SW WASHINGTON, DC 20008 (202) 671-2947 H. BROOKS, EXEC. DIR. D. V. COV.	ARCHITECT KRAMER HEERY 1201 S. HAYDEN BLVD. SW WASHINGTON, DC 20005 (202) 637-1244 J. B. COV.	ARCHITECT STUDIO TWENTY SEVEN ARCHITECTURE 814 N. 11TH ST. NW WASHINGTON, DC 20004 (202) 637-1244 J. B. COV.	MECHANICAL ENGINEER SETTY & ASSOCIATES INTERNATIONAL, PLLC 3200 W. SAUNDERS DRIVE, SUITE 400 FARMERS MARKET WASHINGTON, DC 20007 (202) 637-1244 WWW.SETTY.COM	STRUCTURAL ENGINEER SILMAN ASSOCIATES 1023 31ST ST. NW WASHINGTON, DC 20007 (202) 333-6291 WWW.SILMAN.COM	ELECTRICAL ENGINEER A MORTON THOMAS AND ASSOCIATES 1500 11TH ST. NW, SUITE 402 WASHINGTON, DC 20005 (202) 861-4246 H. COV.	75% PERMIT SET DRAWING TITLE ENLARGED GROUND FLOOR PLAN DRAWING TYPE ARCHITECTURAL DRAWING SCALE 1/4" = 1'-0" EXAMINEE DATE JANUARY 6 2017		DRAWING NUMBER A01_01E PROJECT NUMBER 1610
---	---	--	--	---	--	--	--	--

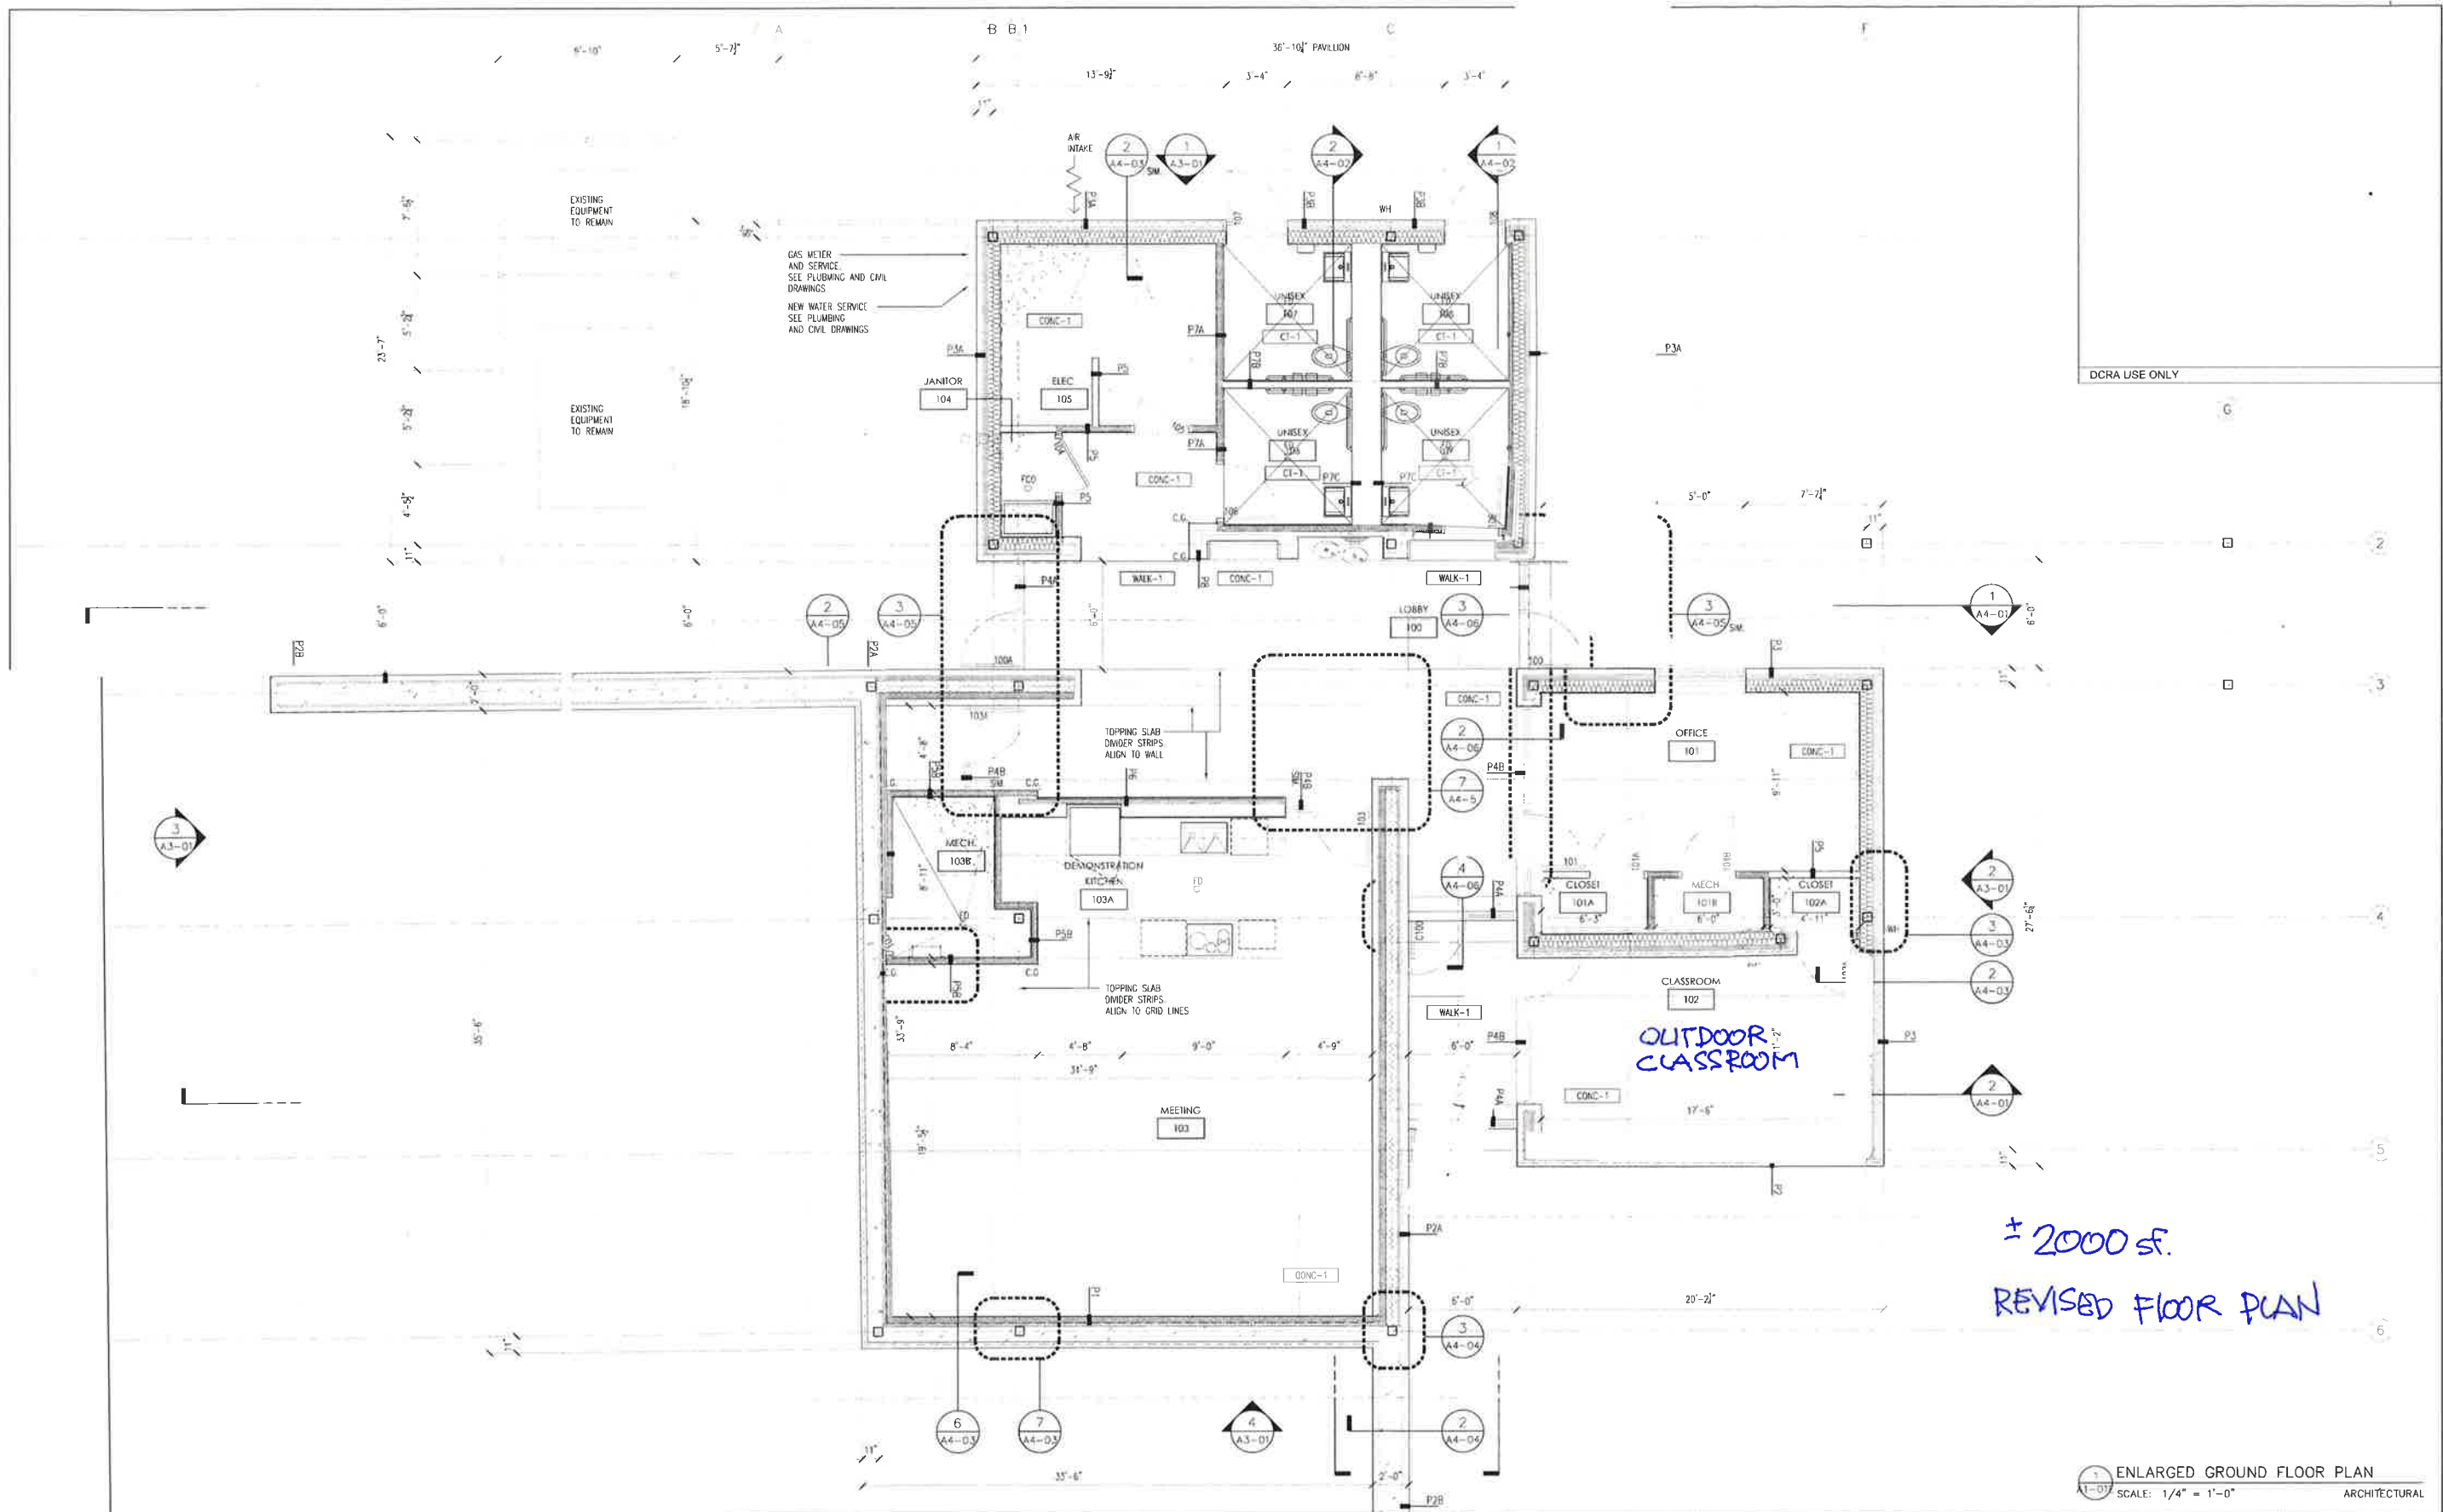

DCRA USE ONLY

± 2000 SF.
REVISED FLOOR PLAN

ENLARGED GROUND FLOOR PLAN
SCALE: 1/4" = 1'-0" ARCHITECTURAL

FORT GREBLE URBAN NATURE CENTER
250 ELMIRA STREET SW
WASHINGTON, DC



CLIENT
DEPARTMENT OF PARKS AND RECREATION
250 ELMIRA STREET SW
WASHINGTON, DC 20004
TEL: 202-724-4400
WWW.DC.PARKS.DC

OWNER
KRAMER HEERY
CAMPUS DESIGN SERVICES, DEPARTMENT OF GENERAL SERVICES
1200 15TH STREET NW
WASHINGTON, DC 20004
TEL: 202-724-4400
WWW.KRAMERHEERY.COM

ARCHITECT
STUDIO TWENTY SEVEN ARCHITECTURE
4021 14TH STREET NW
WASHINGTON, DC 20004
TEL: 202-724-4400
WWW.ST27ARCH.COM

MECHANICAL ENGINEER
SETTY & ATIONAL, PLLC
2200 15TH STREET NW
WASHINGTON, DC 20004
TEL: 202-724-4400
WWW.SETTY.COM

STRUCTURAL ENGINEER
SILMAN ASSOCIATES
1025 15TH STREET NW
WASHINGTON, DC 20004
TEL: 202-724-4400
WWW.SILMAN.COM

LANDSCAPE ARCHITECT
A MORTON THOMAS AND ASSOCIATES
1025 15TH STREET NW
WASHINGTON, DC 20004
TEL: 202-724-4400
WWW.MORTONTHOMAS.COM

No.	Date	Description

75% PERMIT SET
DRAWING TITLE
ENLARGED GROUND FLOOR PLAN
DRAWING NUMBER
ARCHITECTURAL
SCALE: 1/4" = 1'-0"
DATE: JANUARY 6, 2017



A01_01E

PROJECT NUMBER
1610