

Whittier Education Campus Cafeteria

6201 5th Street NW
Washington, DC 20011

8 June 2011

Owner:
OPEFM
D.C. Office of Public Education Facilities Modernization
2400 East Capitol Street SE
Washington, D.C. 20003

Architect:
Schlesinger Associates Architects
3247 Q Street NW
Washington, D.C. 20007

Program Managers:
Brailsford & Dunlavy
McKissack & McKissack
2400 East Capitol Street SE
Washington, D.C. 20003




Aerial Alley View of South Facade

Narrative


This addition, adjacent to the existing multipurpose room of the 1926 wing of the Whittier Campus, will accomplish two important tasks. First, it will relieve the existing room of the responsibility of providing food services, allowing it to perform its auditorium/gym functions much more expeditiously and, second, it will provide the school with first class kitchen facilities that can serve a minimum of 200 people which, over three seatings, will be more than sufficient for the projected student population of 550.

The limited site area dictated that the North and West sides of the addition abut the existing building. By contrast, the East and South elevations of the cafeteria are glazed and overlook the lower play area adjoining the 1960 Annex wing to the East and the Albright Memorial Baptist Church to the Southwest. The parapet over this glazing will be clad with metal panels which, for continuity, will be carried over and down the exposed south wall of the kitchen.


In future phases, the open area of the site adjoining 5th street is slated to be reconfigured to provide for staff parking as well as student play areas. Service will continue to be from the alley adjoining the southern side of the site.

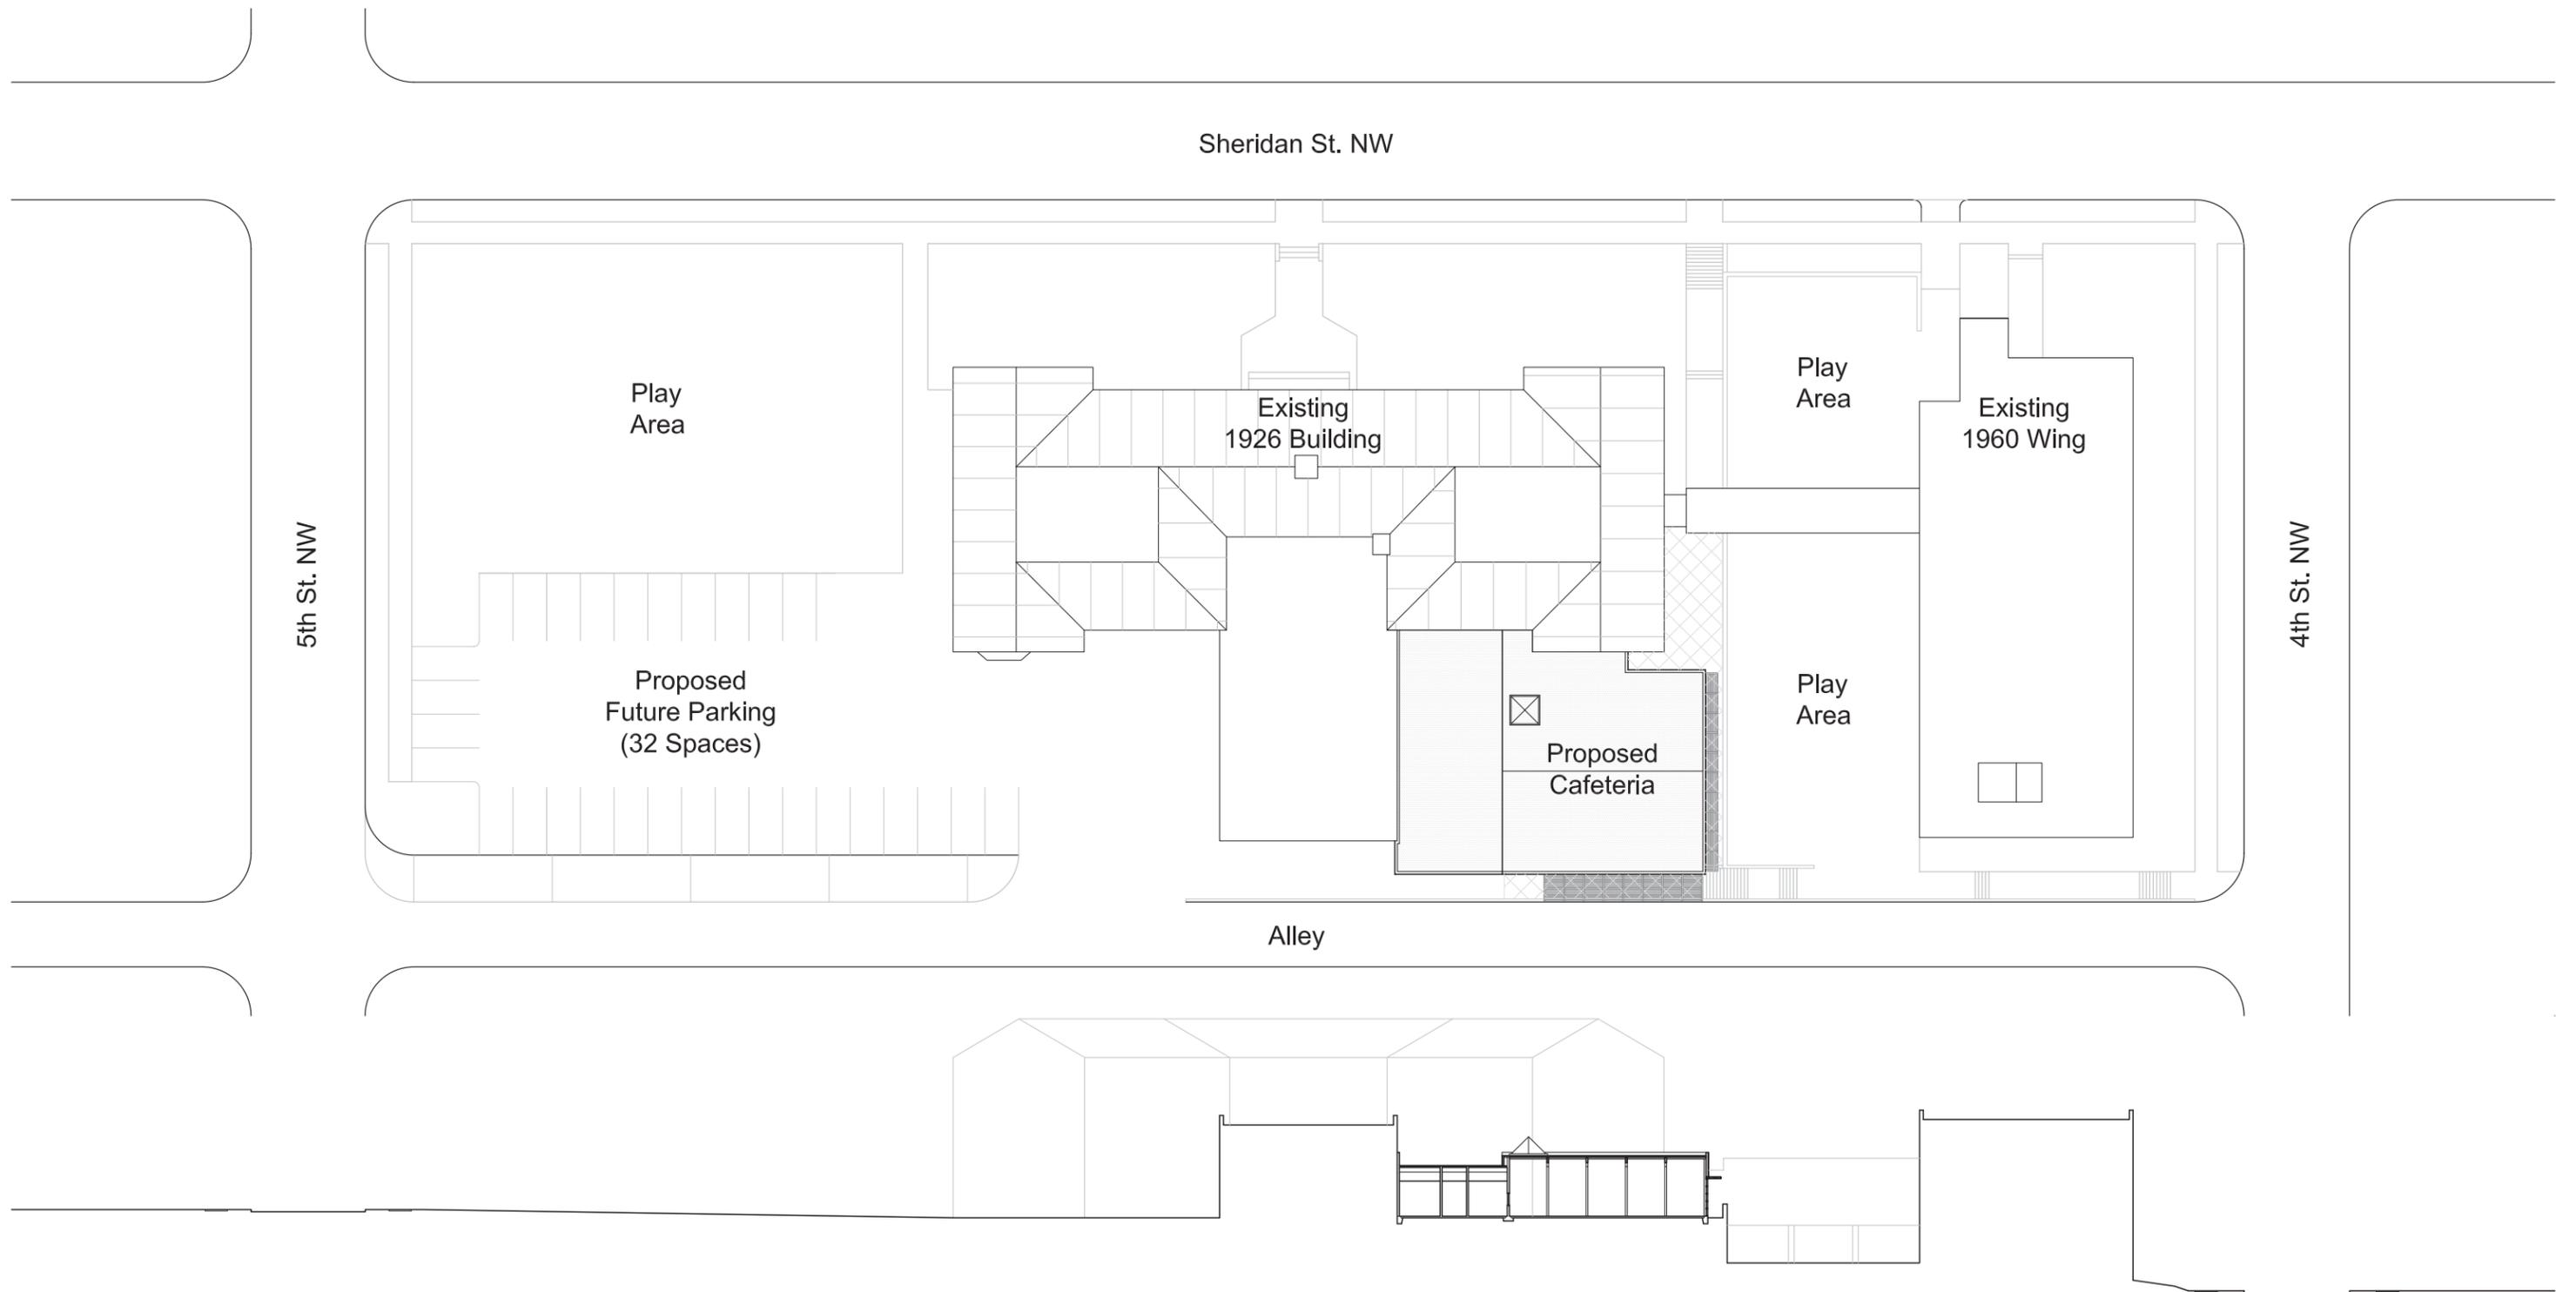


Site Plan & Section

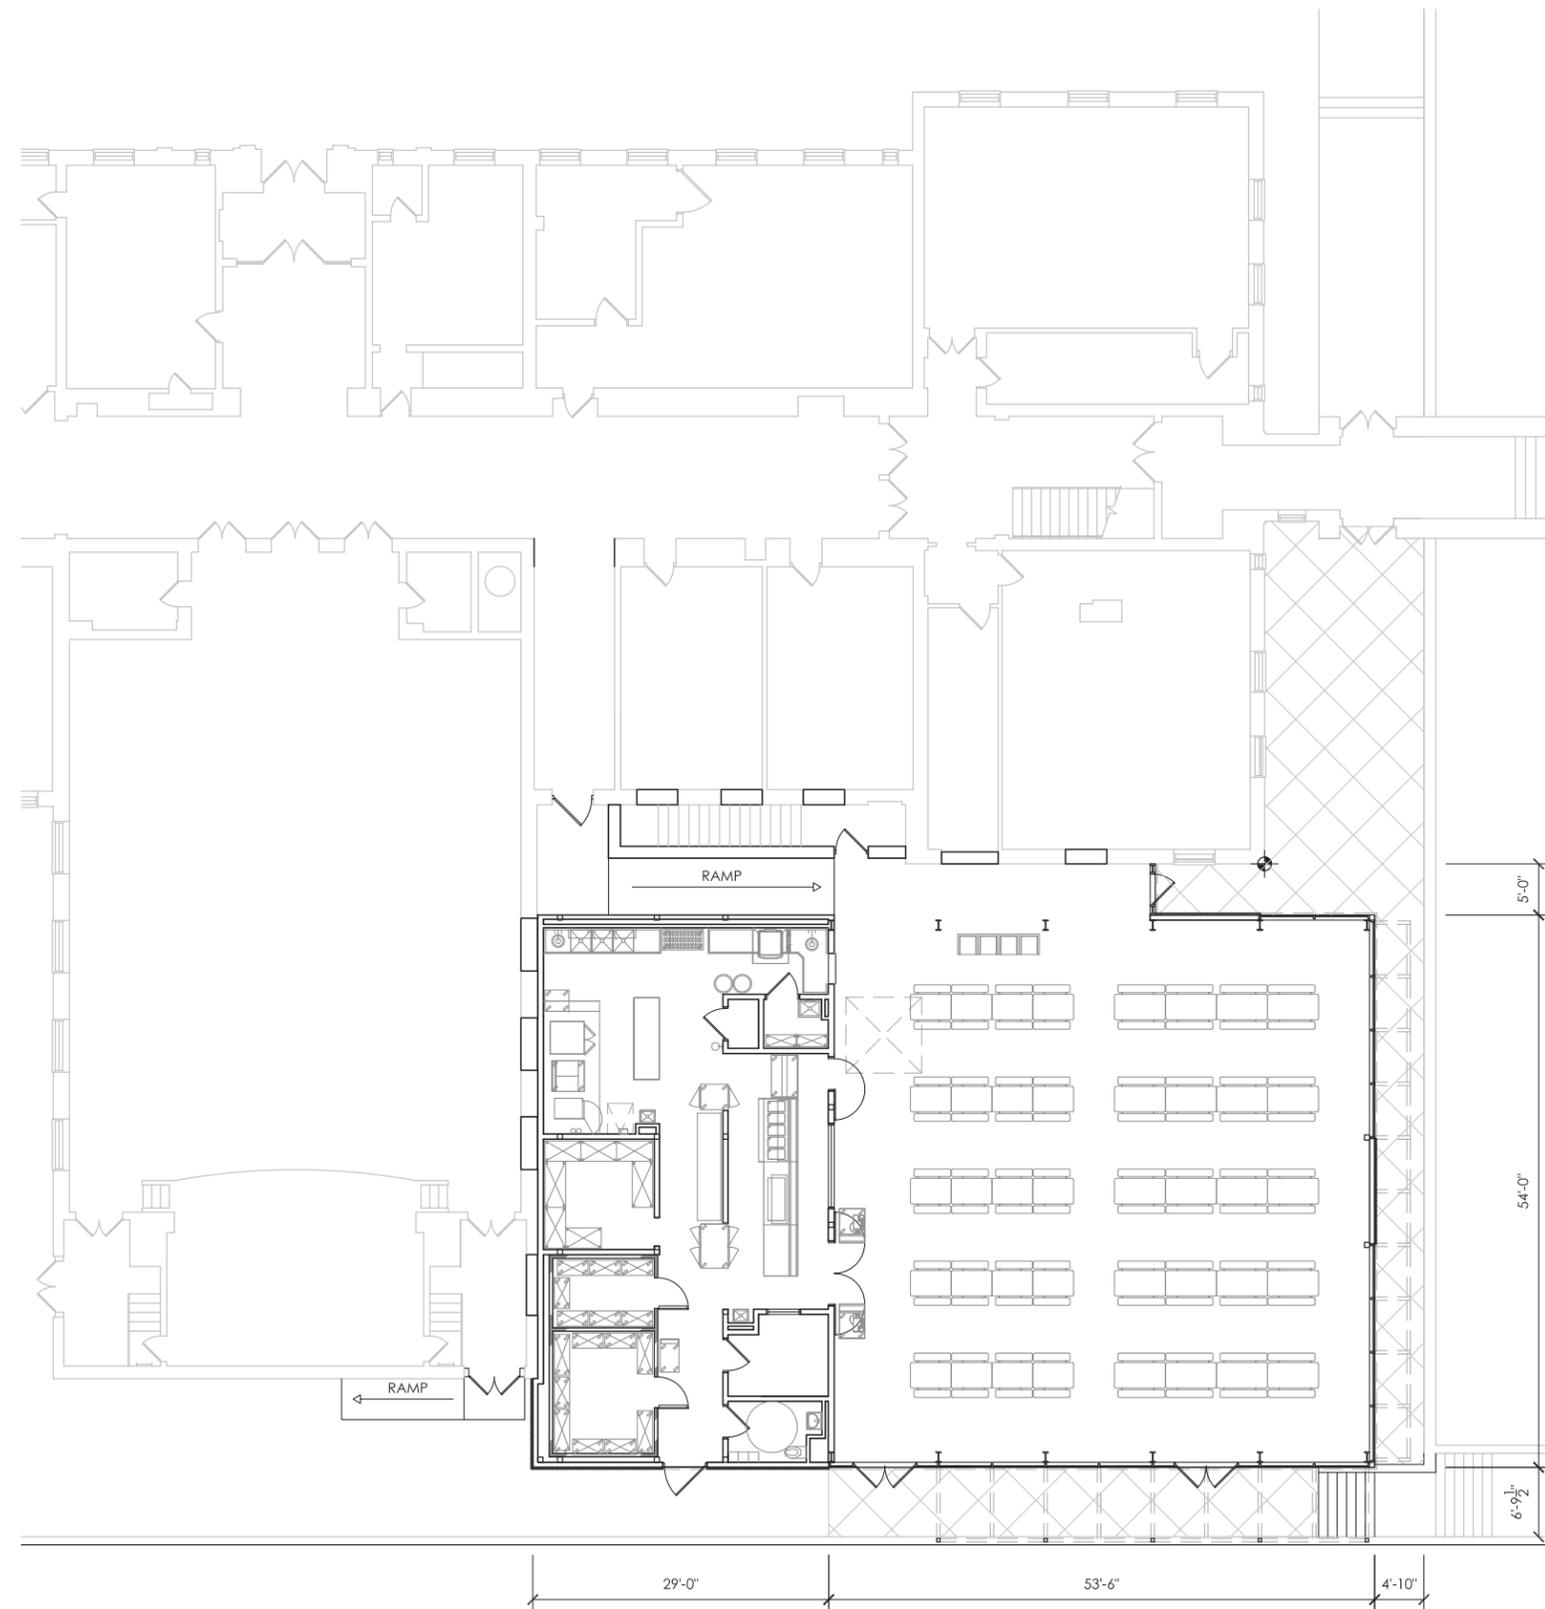


Proposed Floor Plan

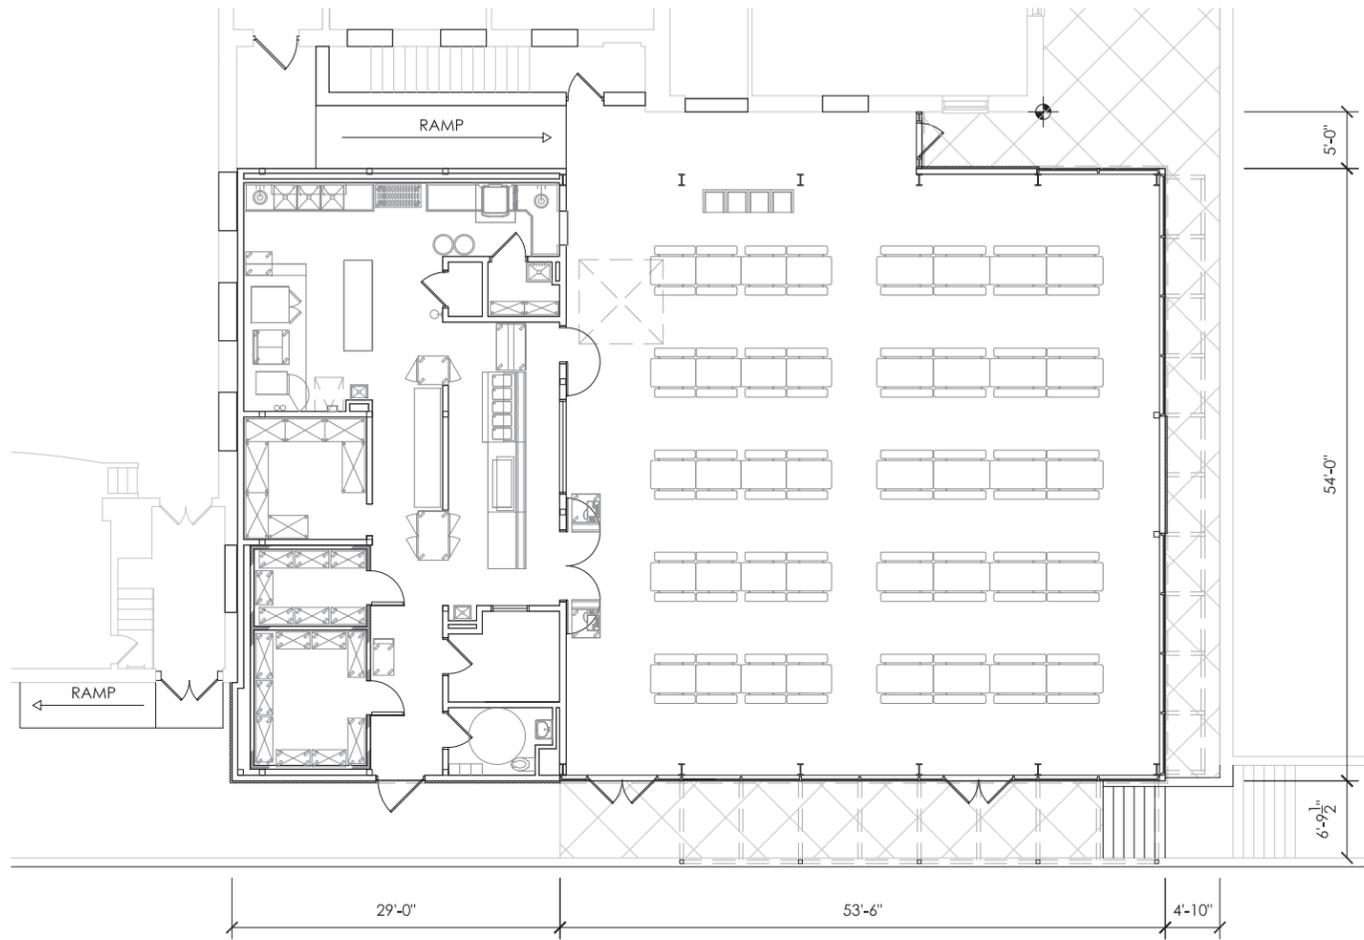


Proposed Floor Plan

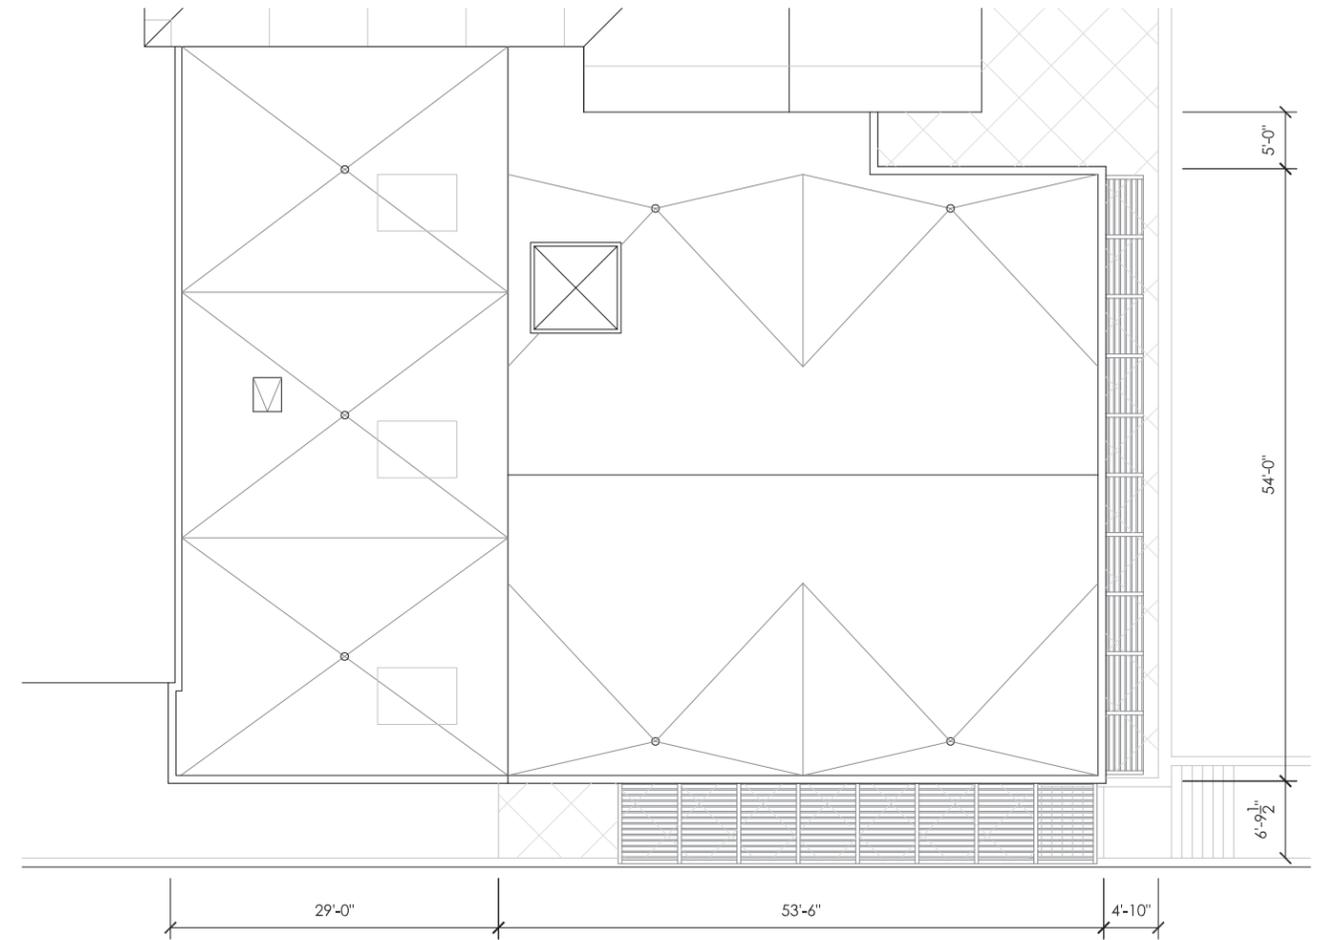


Proposed Roof Plan

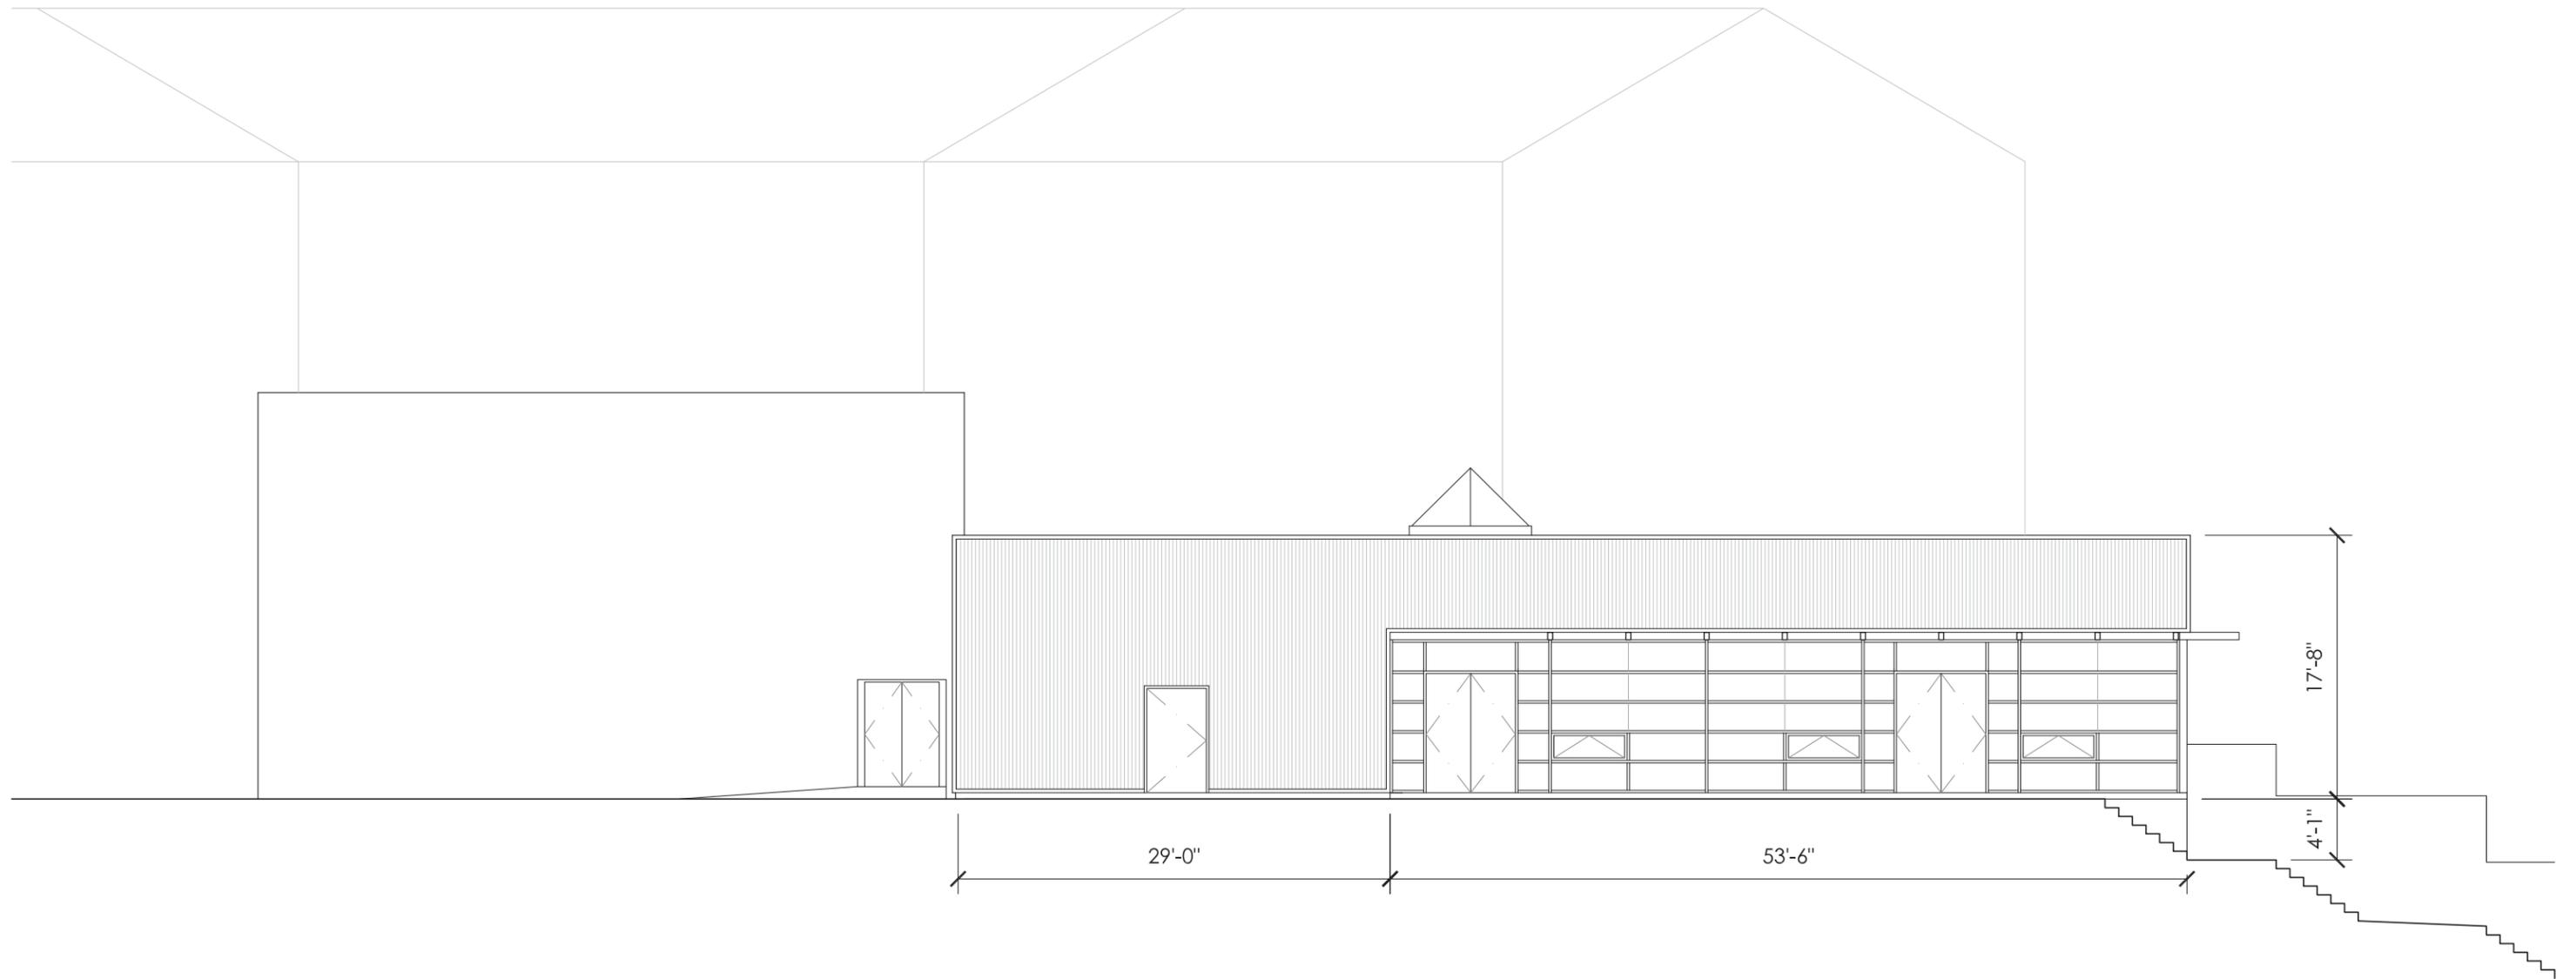


South Elevation

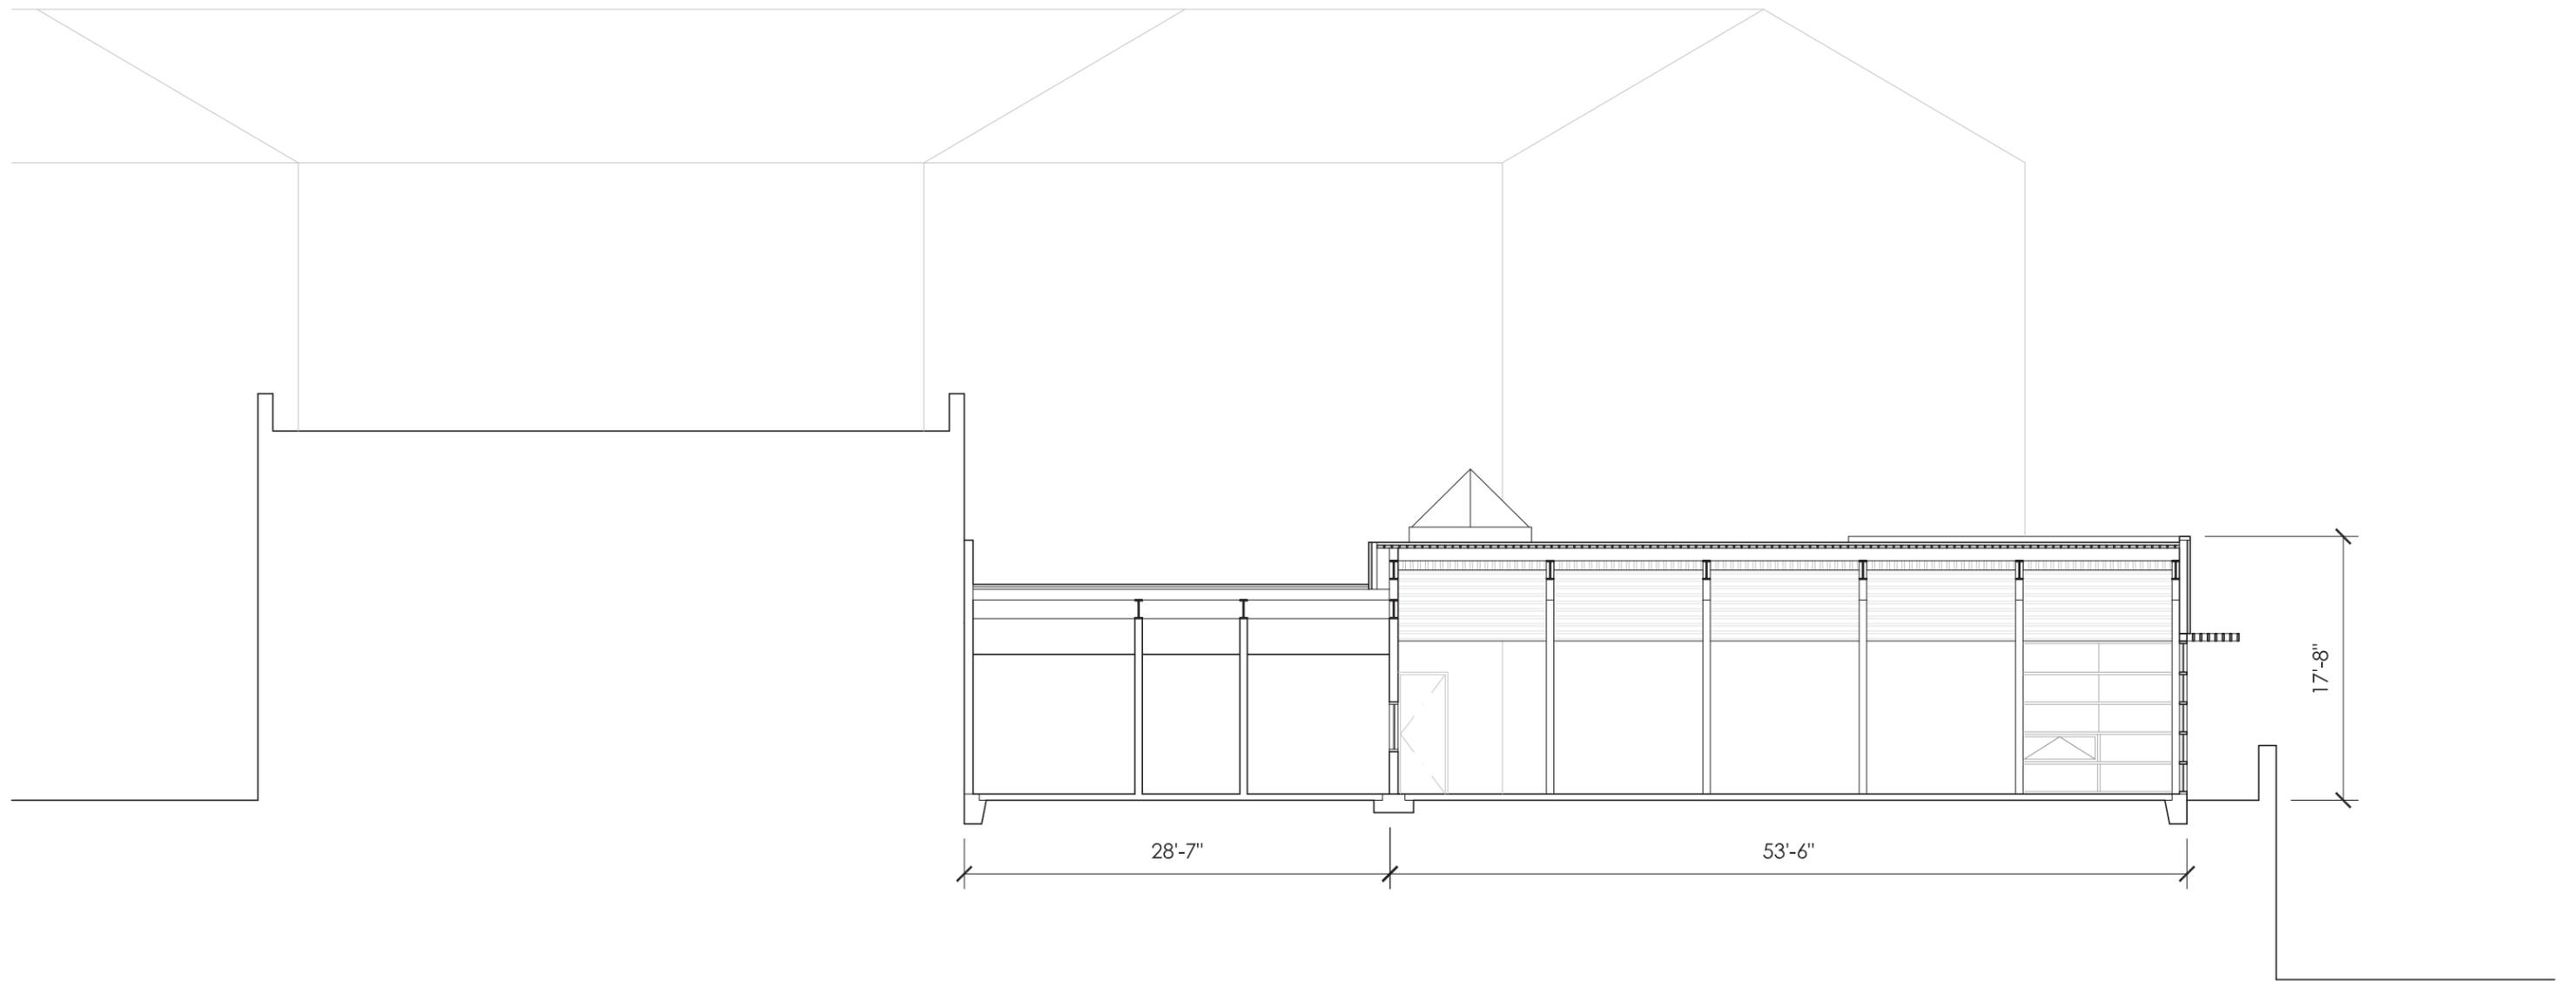

Longitudinal Section

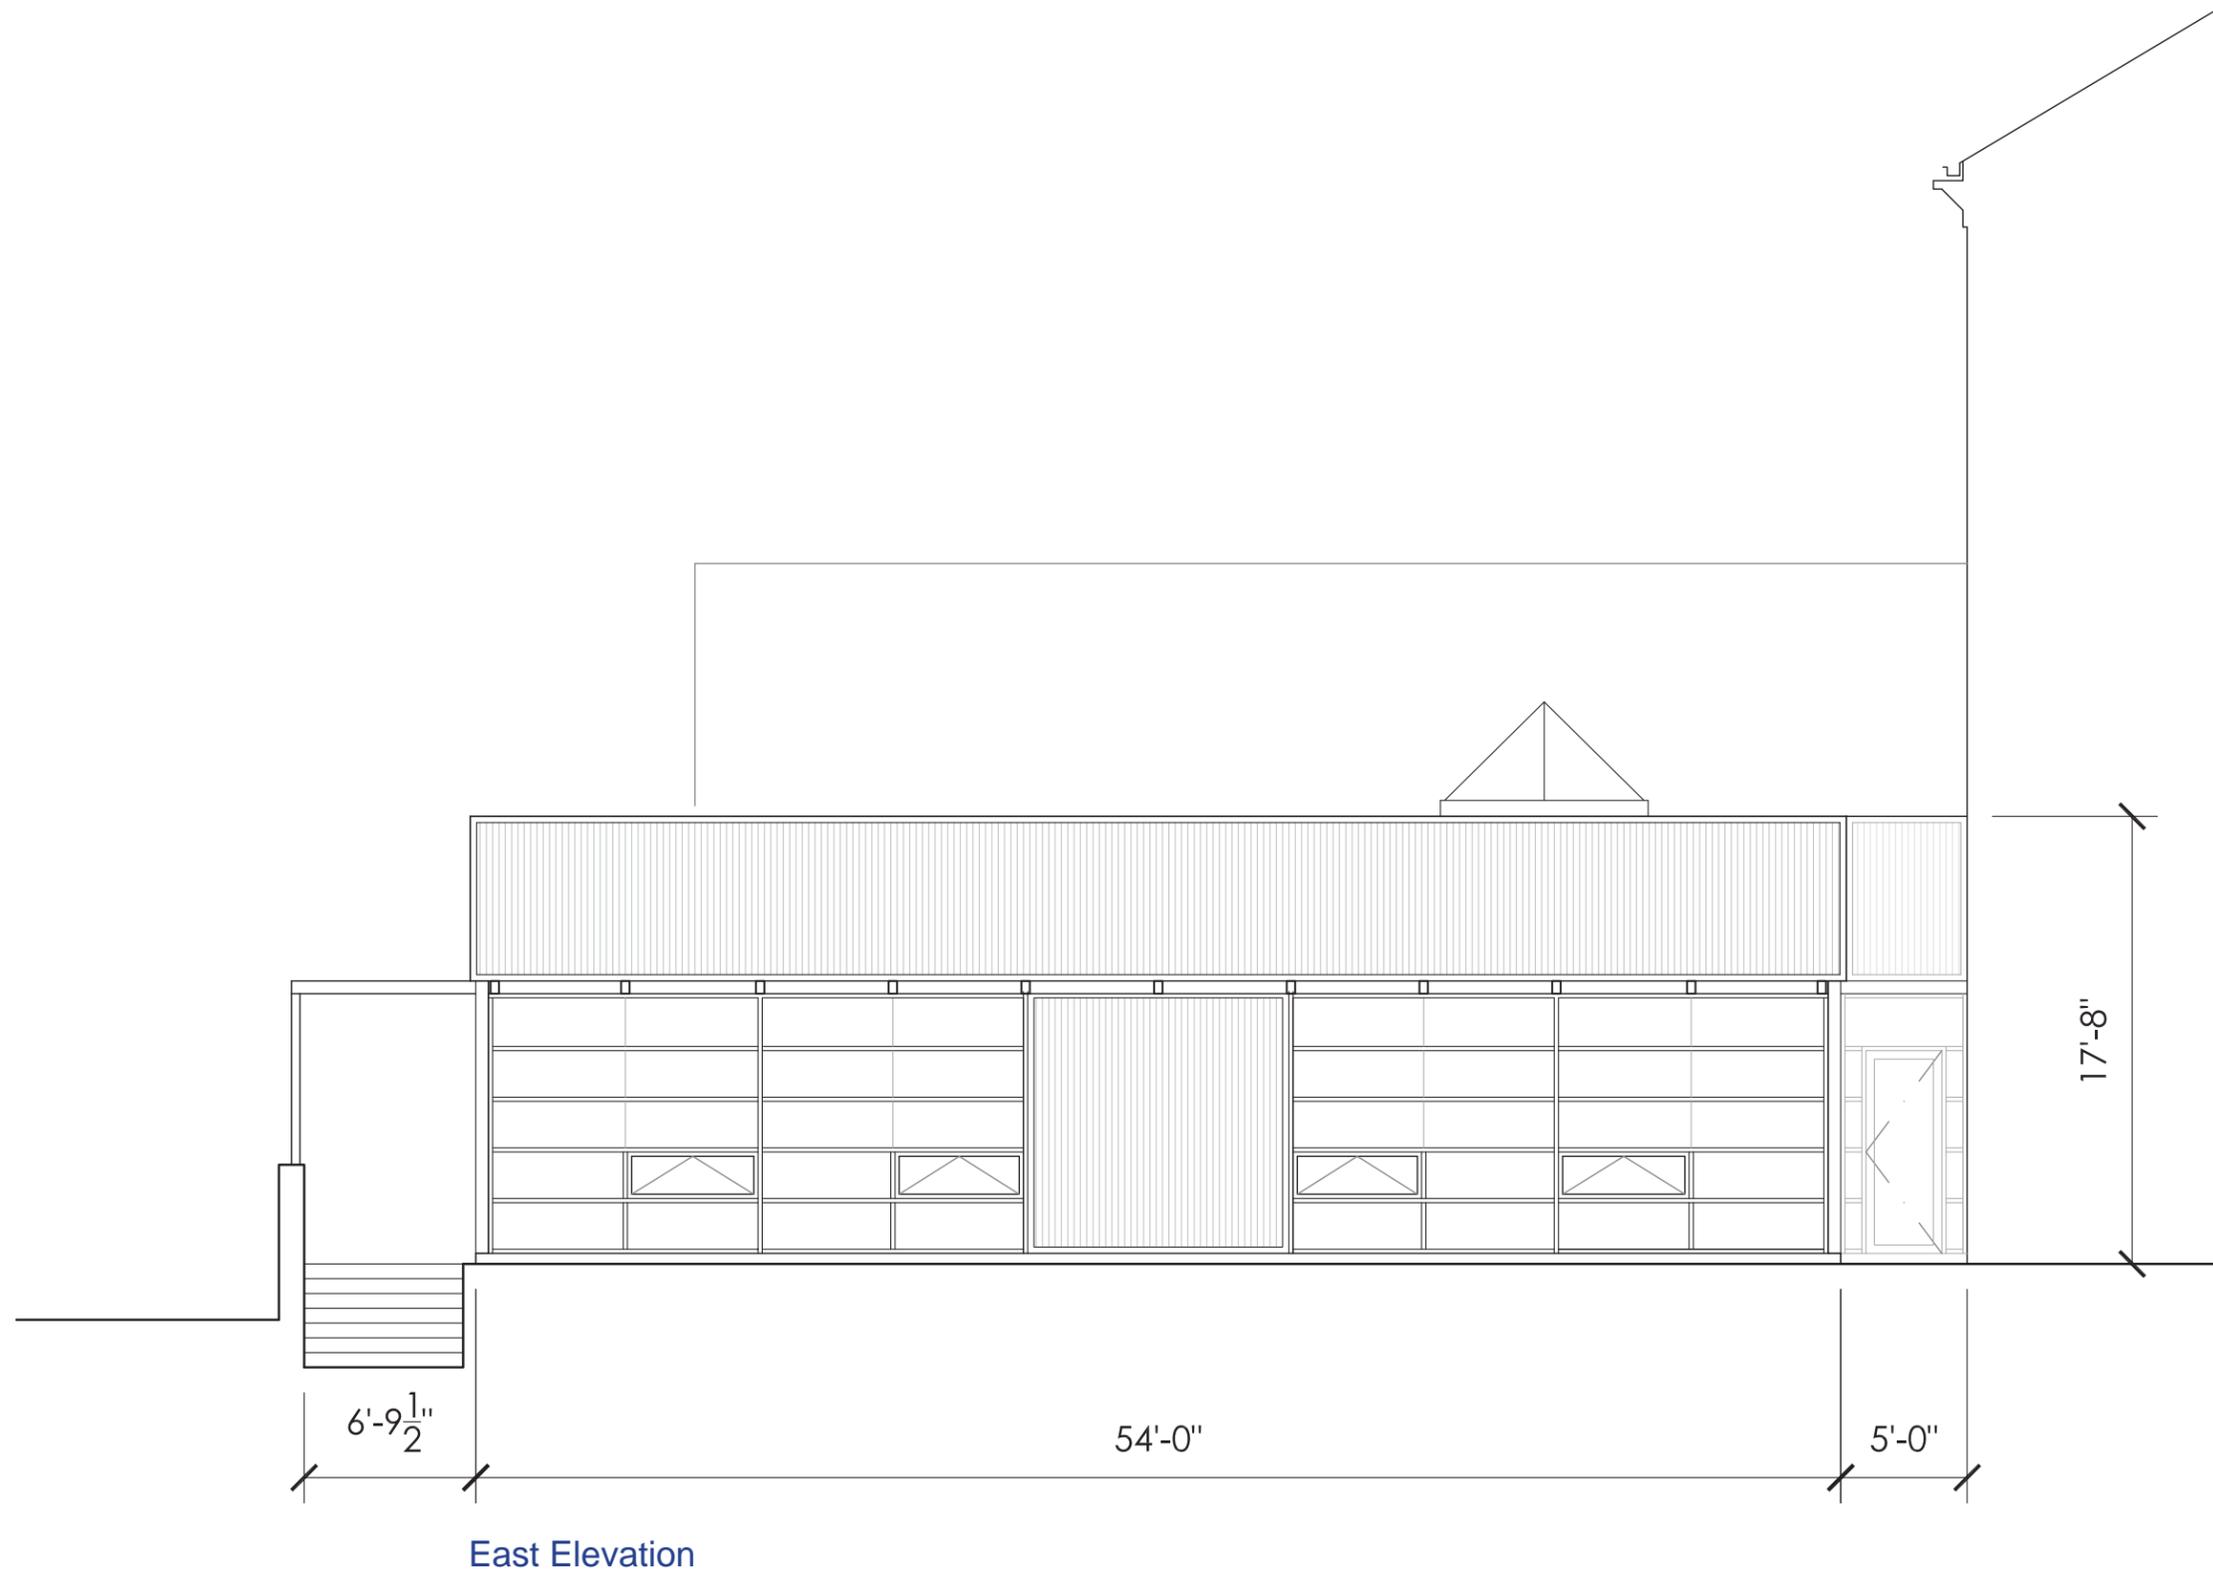

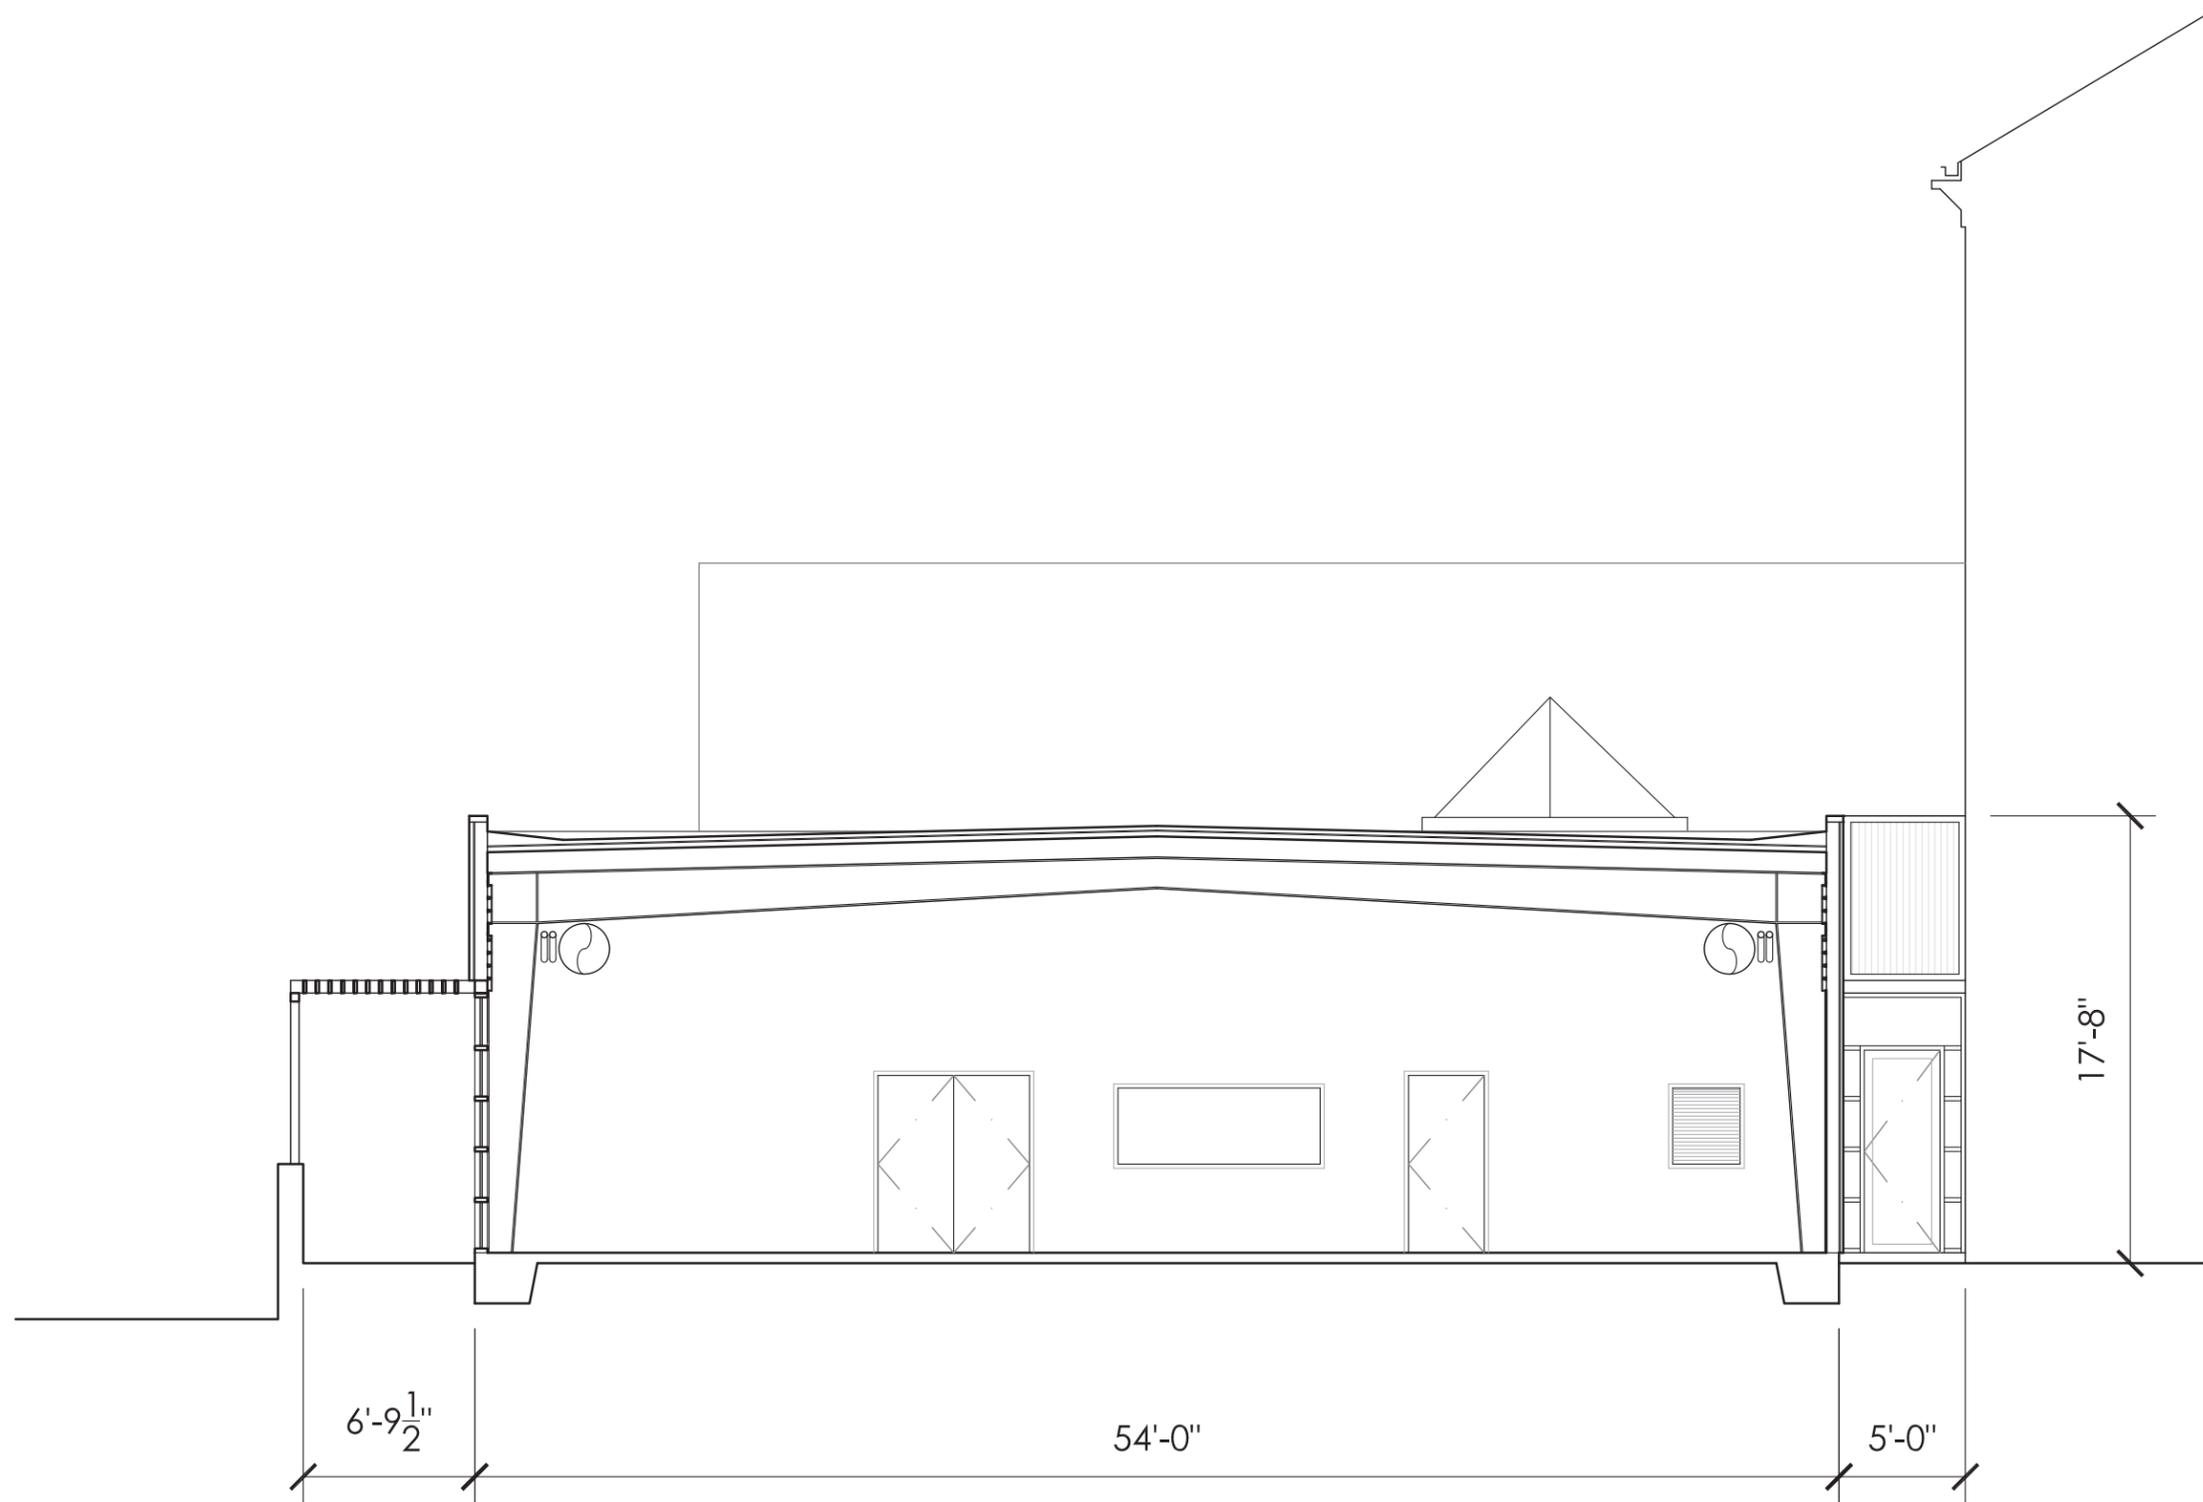

Transverse Section




Aerial View of Existing Site



Existing View from Sheridan St.



Existing North Aerial View

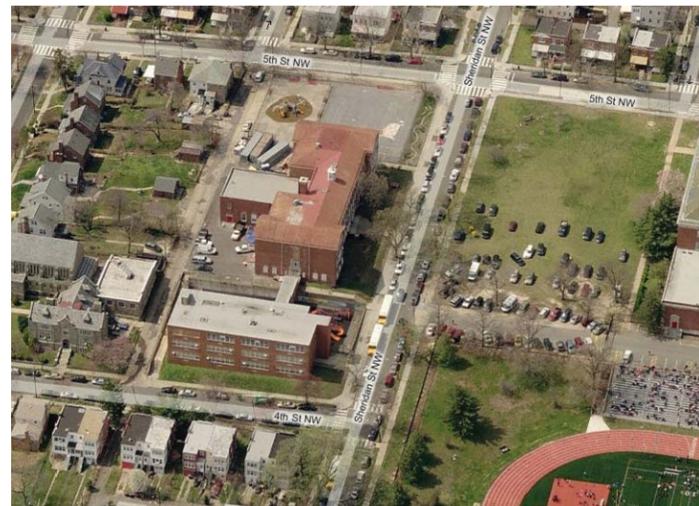

Existing East Aerial View




Existing View from Proposed Site



Existing View of Proposed Site



Aluminum Storefront

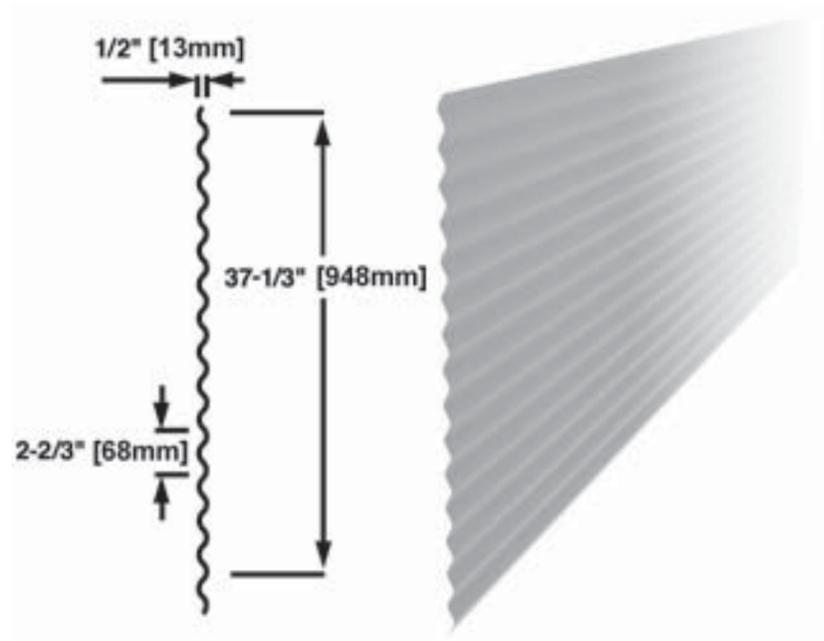


Exterior Metal Decking



Sun Shades



3-D RENDERING: VERSA-DEK 3.5LS ACOUSTICAL

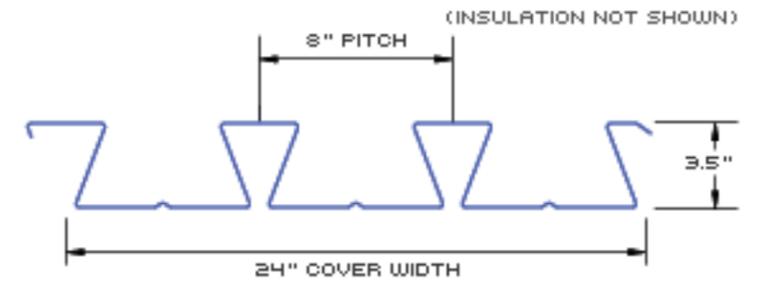

PROFILE VIEW: VERSA-DEK 3.5LS ACOUSTICAL

Interior Acoustic Ceiling Decking