

SCHEMATIC DESIGN
MARIE H. REED COMMUNITY
LEARNING CENTER

PRESENTED TO:
DGS
DCPS
DPR
SIT

16 DECEMBER 2015

DRAFT 
QUINN EVANS
ARCHITECTS

Schematic Design
AGENDA

PROJECT STATUS


INTRODUCTION TO BUILDER

page 3 SCHEMATIC DESIGN


page 24 2016 - 2017 SCHOOL YEAR

Schematic Design DESIGN - CONCEPT DIAGRAMS


Site Circulation

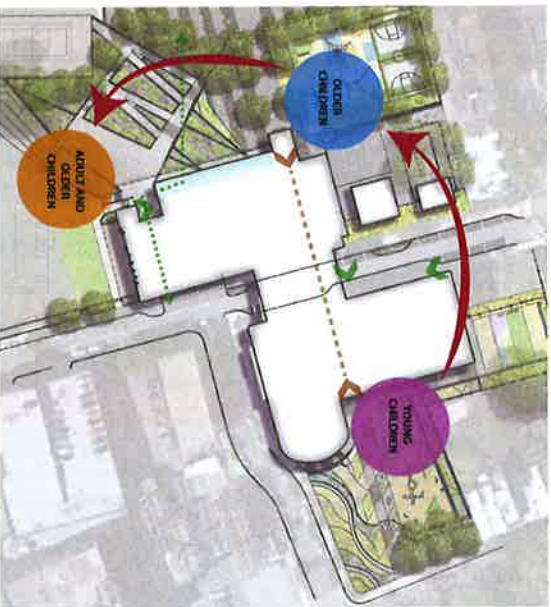


West Addition Axonometric Cross-Section

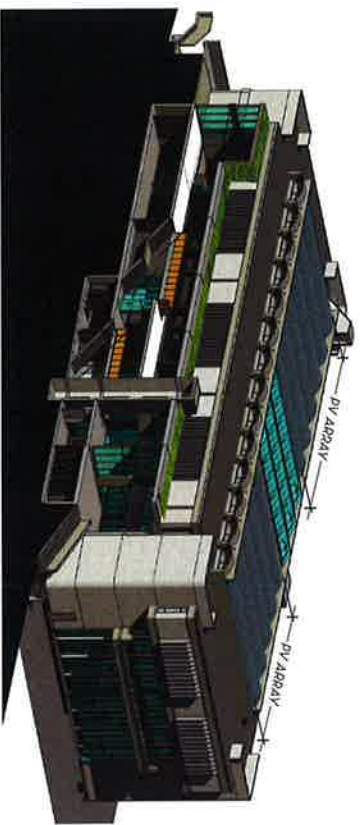

Marie H. Reed Community Learning Center
District of Columbia Public Schools

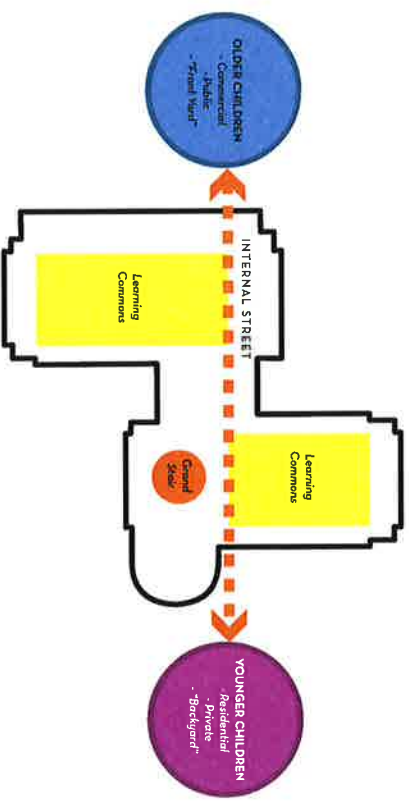




Horizontal Building Circulation

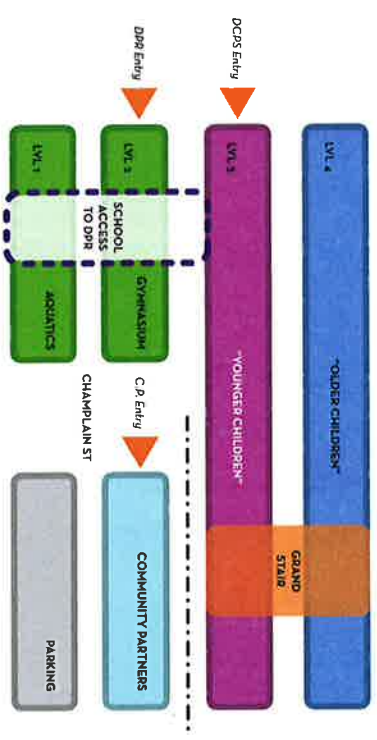


Vertical Building Circulation



Schematic Design CIRCULATION DIAGRAM

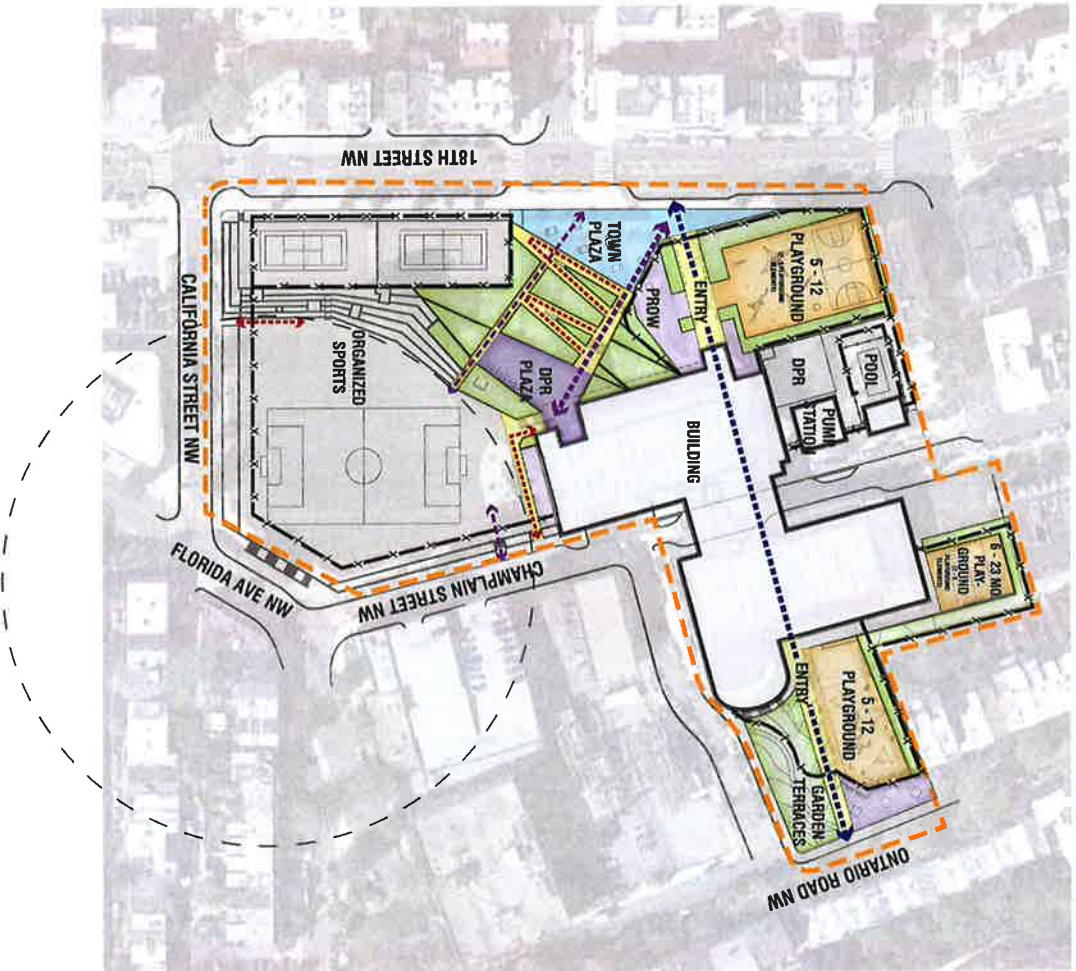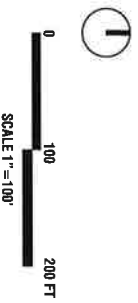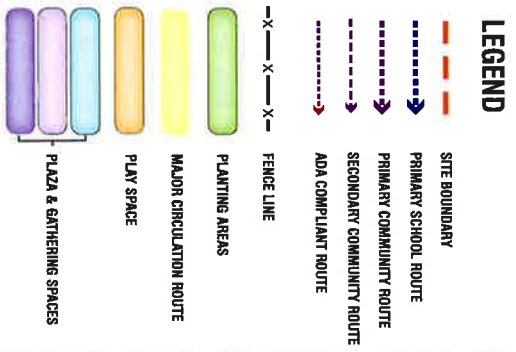

Schematic Design
SITE DESIGN - ILLUSTRATIVE PLAN

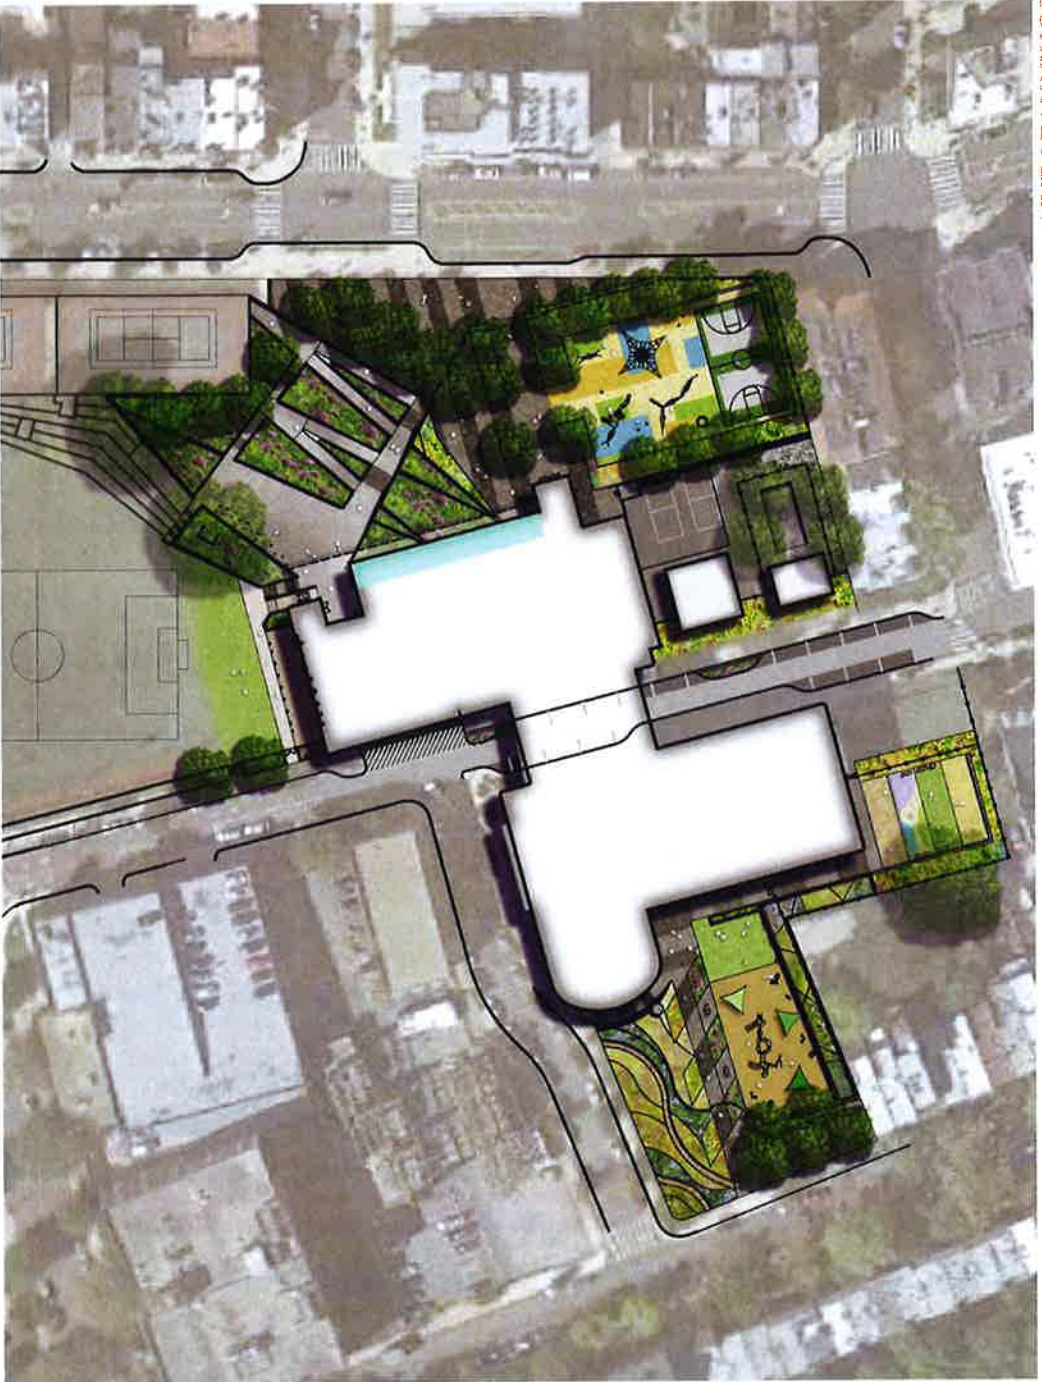


Mario H. Reed Community Learning Center
District of Columbia Public Schools

16 DECEMBER 2015 | DRAFT 5



Schematic Design
SITE DESIGN - COMMUNITY STAIRCASE SECTION

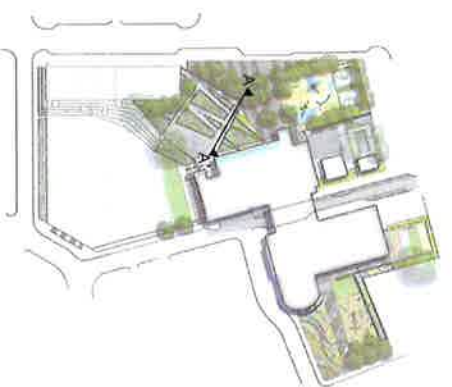

COMMUNITY STAIRCASE SECTION


SCALE: 1" = 10'-0"

Marie H. Reed Community Learning Center
District of Columbia Public Schools

16 DECEMBER 2015 | DRAFT 6



Schematic Design
SITE DESIGN - COMMUNITY STAIRCASE ELEVATION


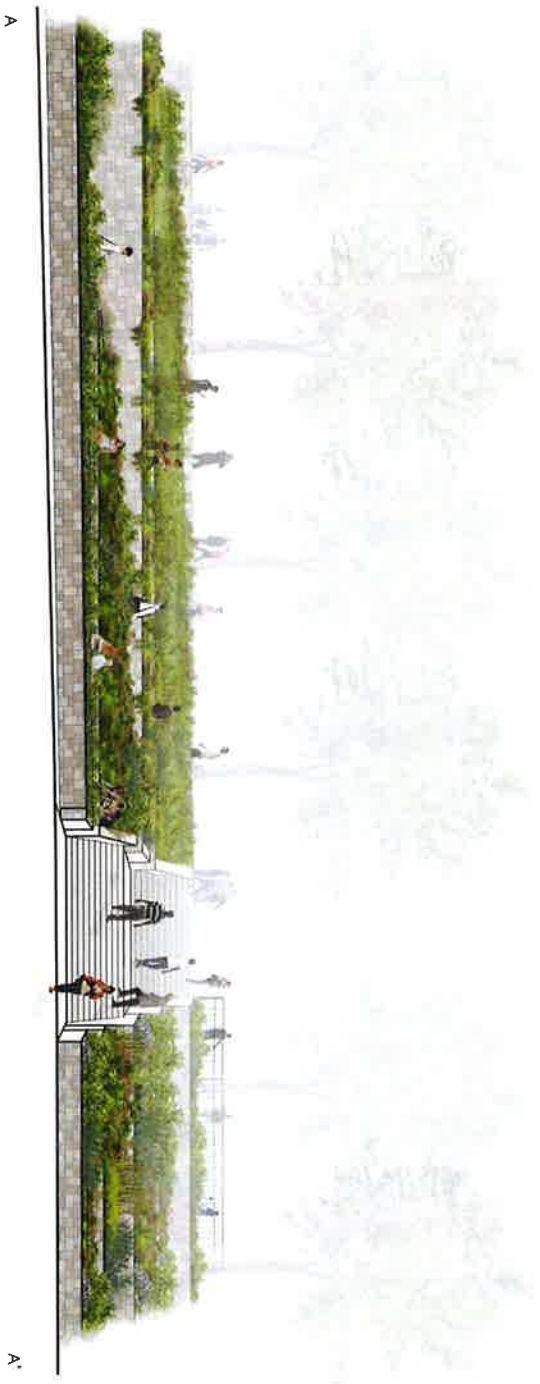


COMMUNITY STAIRCASE & RAMP ELEVATION

Marie H Reed Community Learning Center
District of Columbia Public Schools

16 DECEMBER 2015 | DRAFT 7

Schematic Design
SITE DESIGN - ONTARIO HILLSIDE

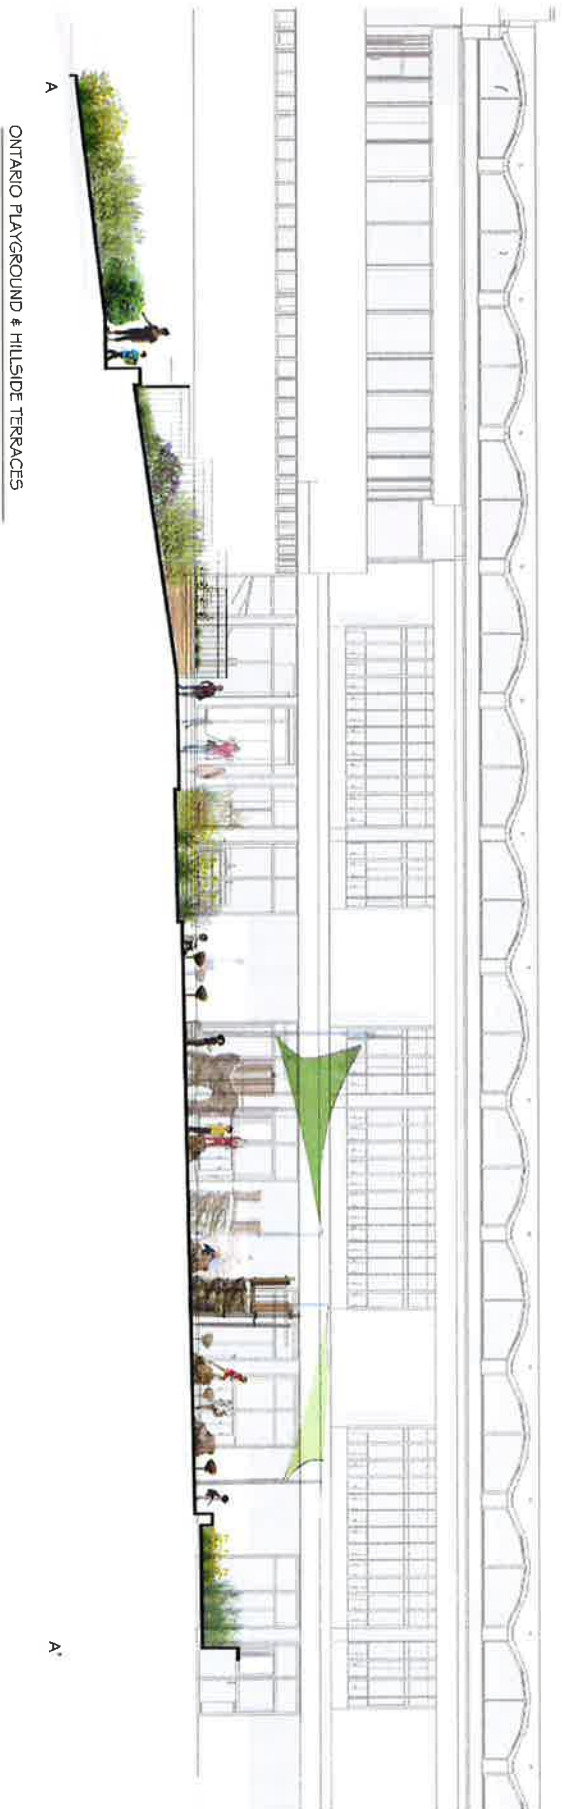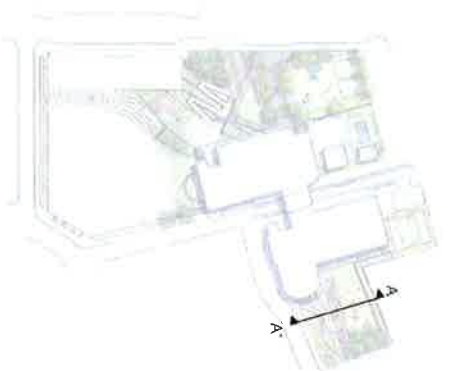


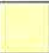









ONTARIO PLAYGROUND & HILLSIDE TERRACES
SCALE: 1" = 10'-0"



Marie H. Reed Community Learning Center
District of Columbia Public Schools

16 DECEMBER 2015 | DRAFT 8

Schematic Design

PROGRAMMING DIAGRAMS - LEVEL 1 AQUATICS / PARKING

- PROGRAM LEGEND**
-  Building Support
 -  DCPS-Circulation
 -  DCPS-Food Service
 -  DCPS-Media Center
 -  DCPS- Elective Classroom
 -  DCPS-Administration
 -  DCPS-Core Academic
 -  DCPS-Physical Education
 -  Community Partners
 -  DPR-Recreation
 -  District Entry

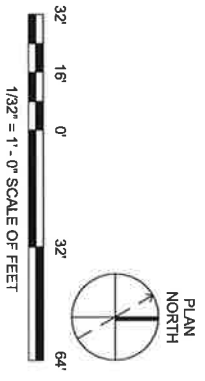
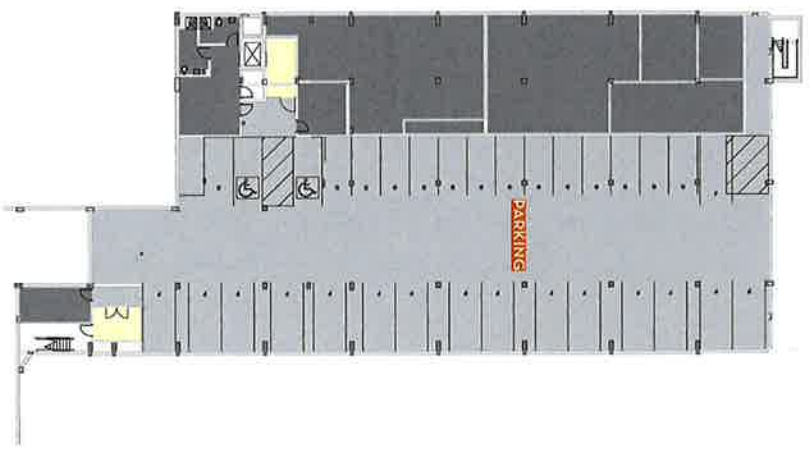


16 DECEMBER 2015 | DRAFT 9 

Schematic Design

PROGRAMMING DIAGRAMS - LEVEL 2 GYM / COMMUNITY PARTNERS


- PROGRAM LEGEND**
- Building Support
 - DCPS-Circulation
 - DCPS-Food Service
 - DCPS-Media Center
 - DCPS- Elective Classroom
 - DCPS-Administration
 - DCPS-Core Academic
 - DCPS-Physical Education
 - Community Partners
 - DPR-Recreation
- District Entry

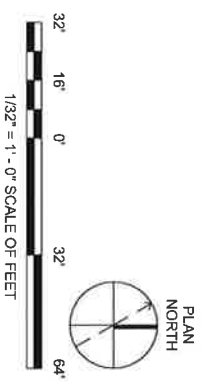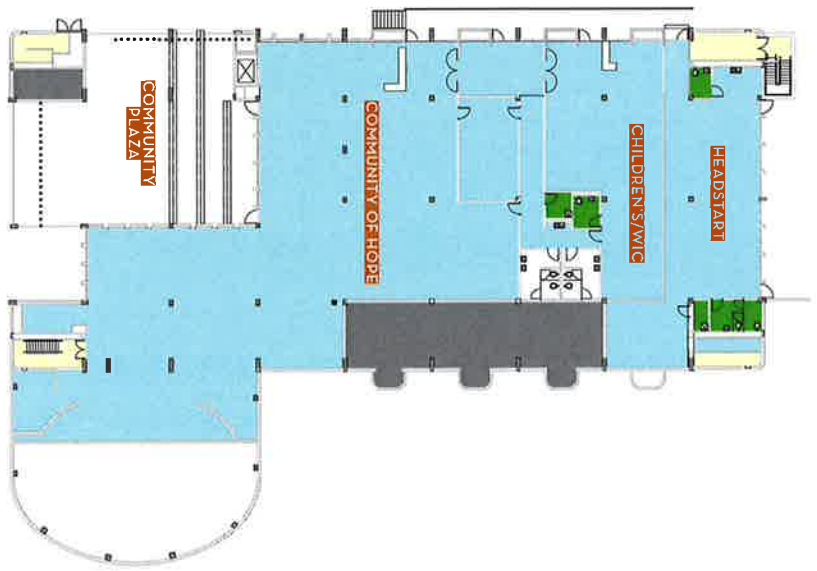

16 DECEMBER 2015 | **DRAFT** ^{32'} _{64'}


Schematic Design

PROGRAMMING DIAGRAMS - LEVEL 3 LOWER SCHOOL

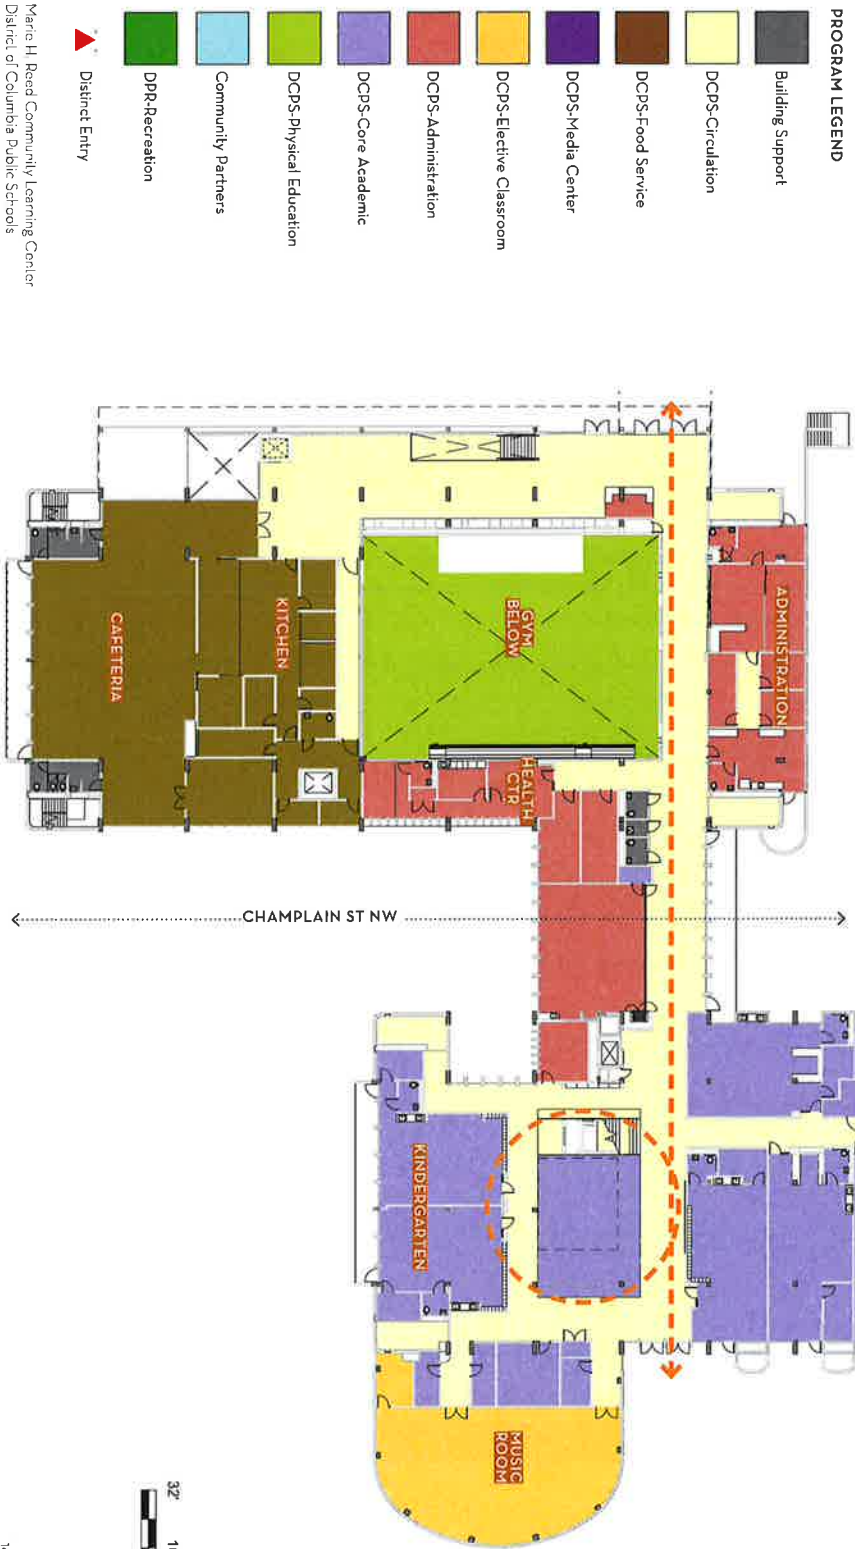

- PROGRAM LEGEND**
- Building Support
 - DCPS-Circulation
 - DCPS-Food Service
 - DCPS-Media Center
 - DCPS-Selective Classroom
 - DCPS-Administration
 - DCPS-Core Academic
 - DCPS-Physical Education
 - Community Partners
 - DCPS-Recreation
 - Distinct Entry

Marie H. Reed Community Learning Center
District of Columbia Public Schools


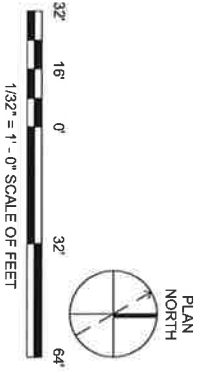


16 DECEMBER 2015 | DRAFT

Schematic Design

PROGRAMMING DIAGRAMS - LEVEL 4 UPPER SCHOOL



- PROGRAM LEGEND**
- Building Support
 - DCPS-Circulation
 - DCPS-Food Service
 - DCPS-Media Center
 - DCPS-Elective Classroom
 - DCPS-Administration
 - DCPS-Core Academic
 - DCPS-Physical Education
 - Community Partners
 - DP&R Recreation
- District Entry

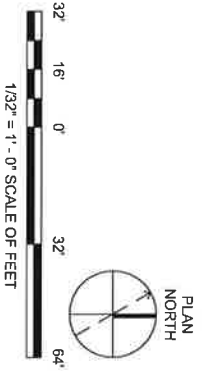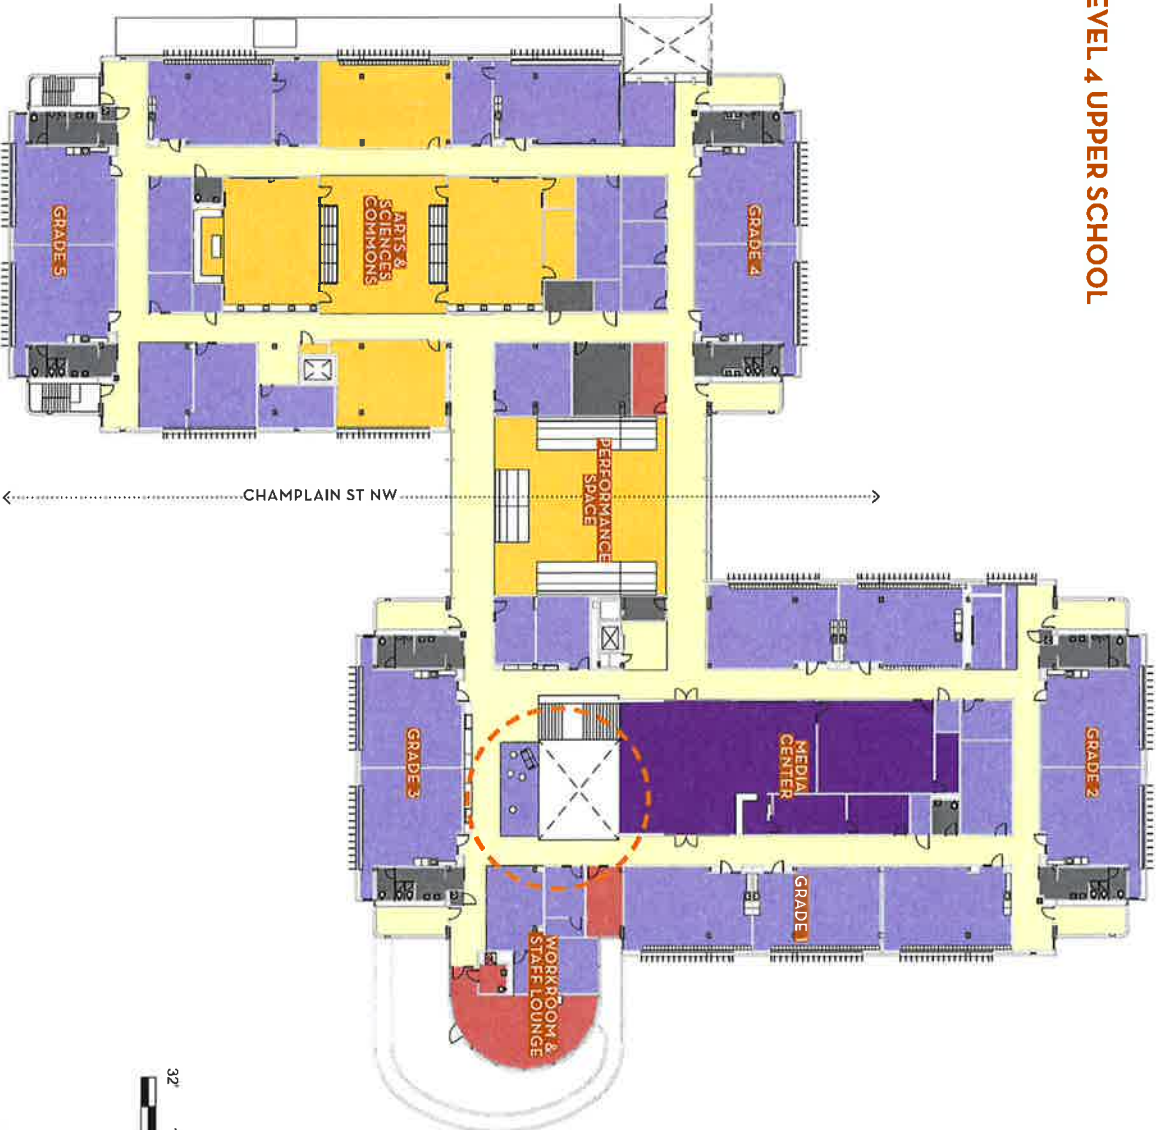

16 DECEMBER 2015 | DRAFT 12



Schematic Design MAIN ENTRY AND LEGACY WALK

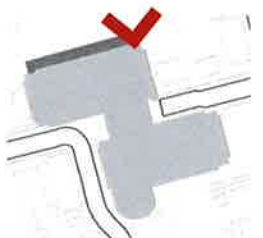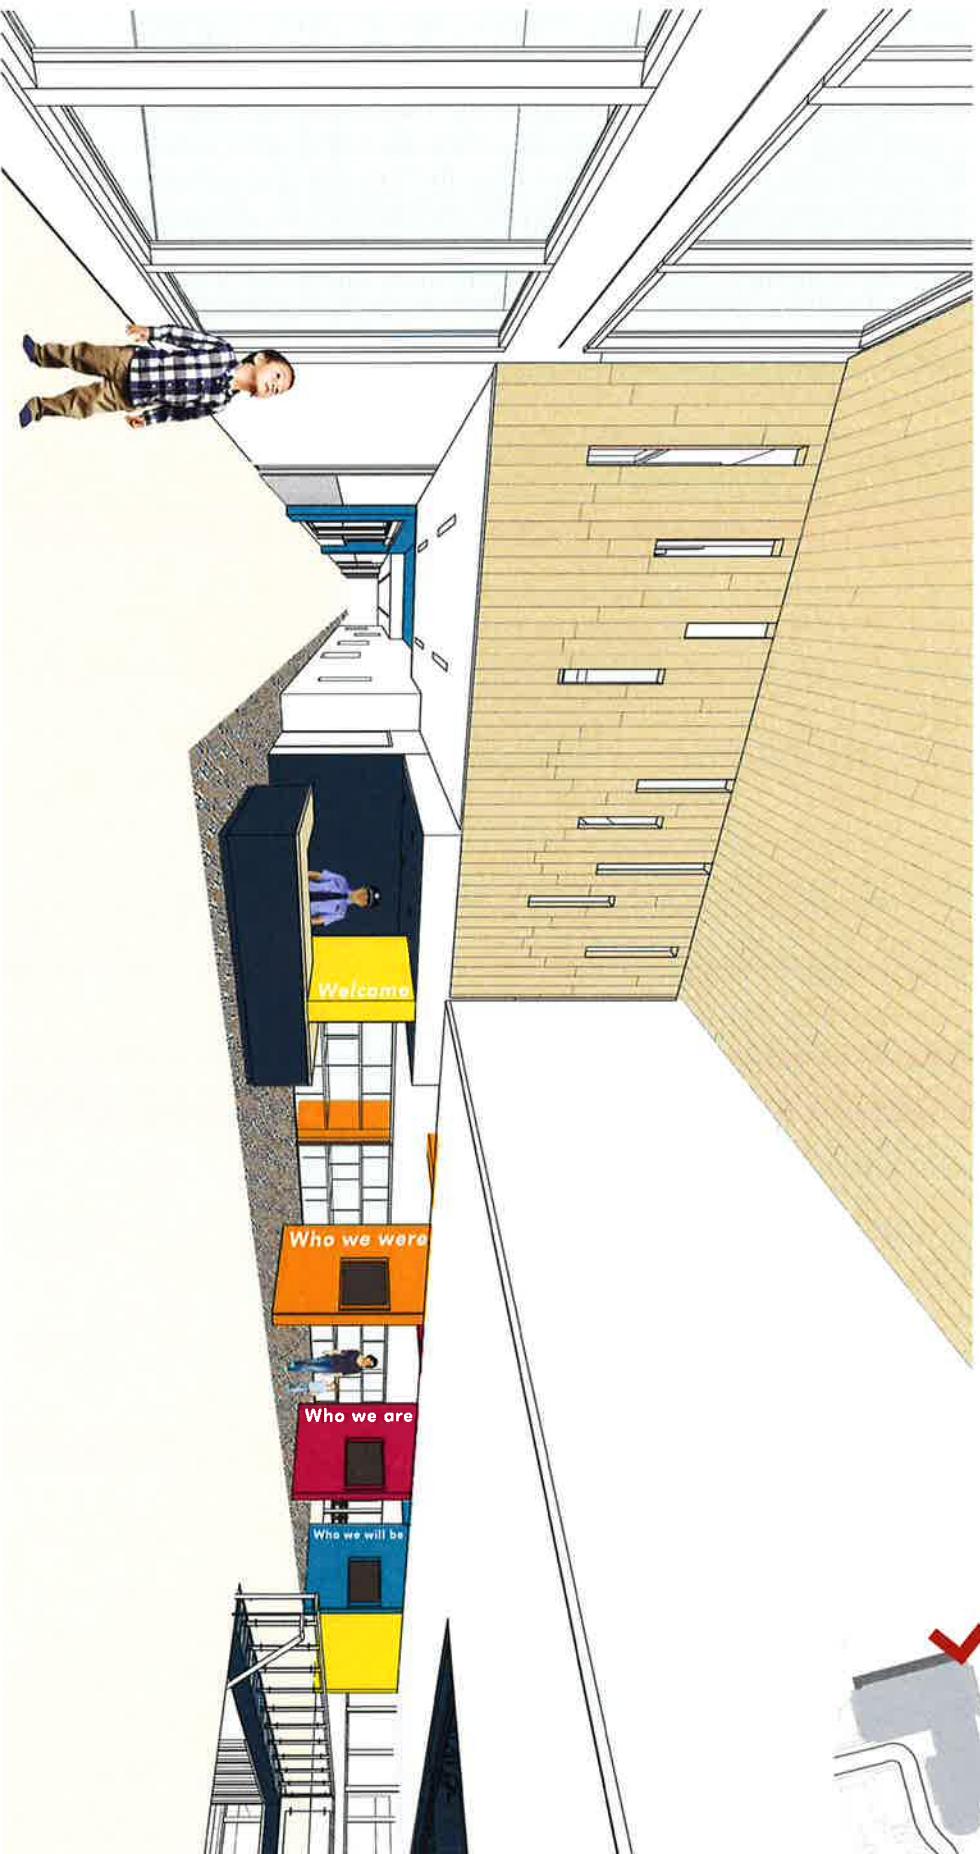


Marie H. Reed Community Learning Center
District of Columbia Public Schools


16 DECEMBER 2015 | DRAFT 13



Schematic Design
GRAND STAIR & MEDIA CENTER PERSPECTIVE

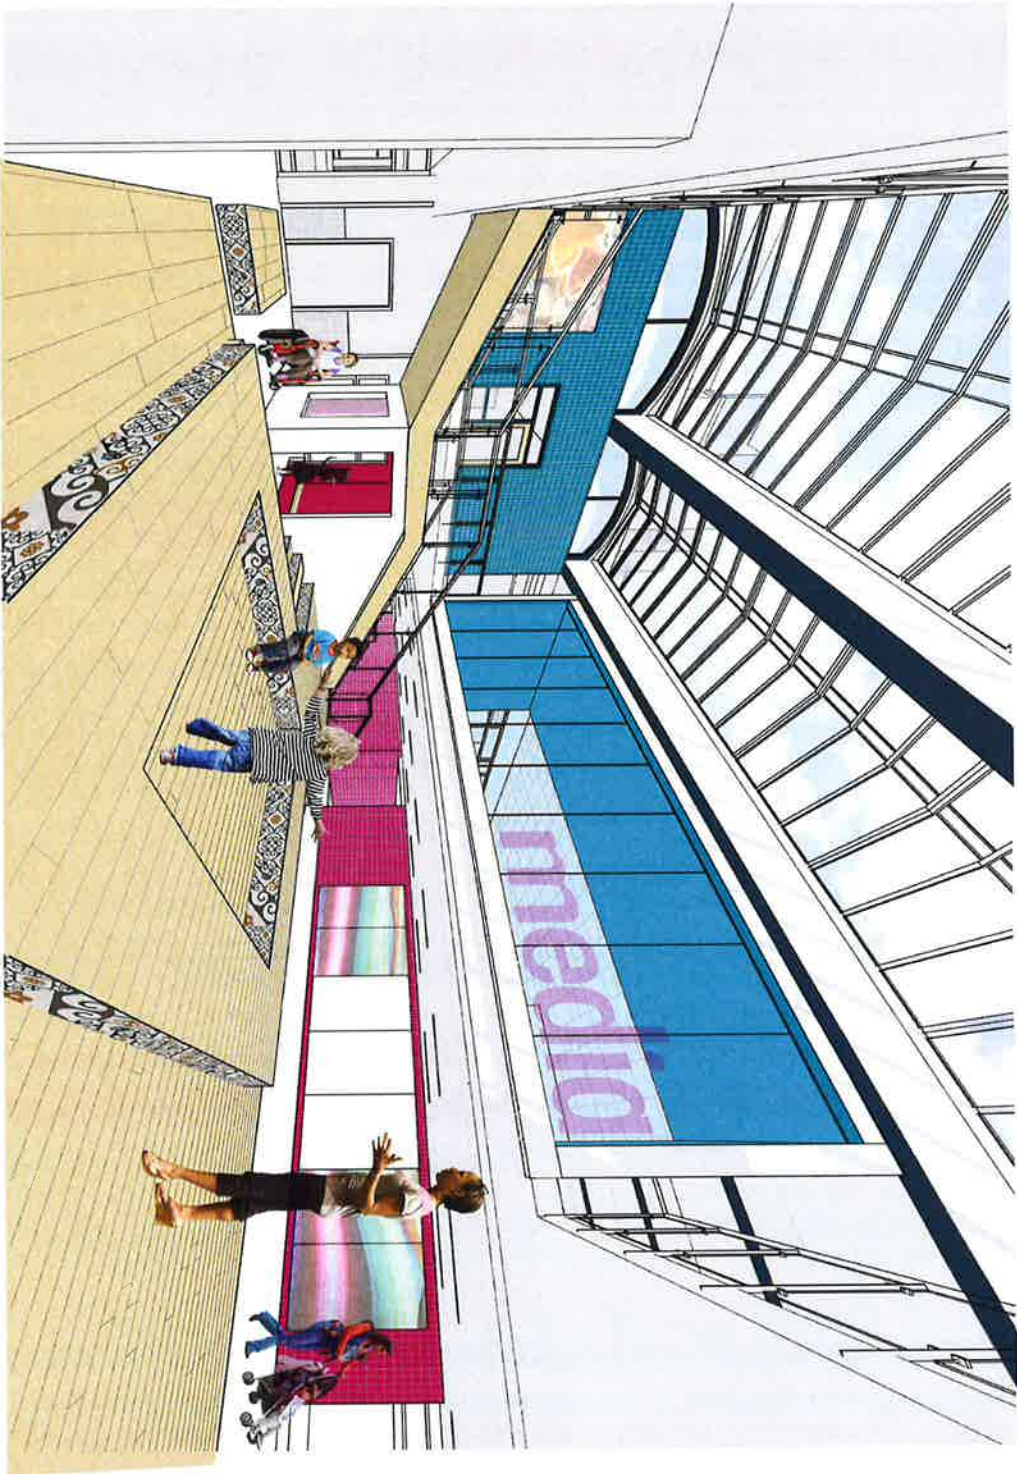

Marie H. Reed Community Learning Center
District of Columbia Public Schools

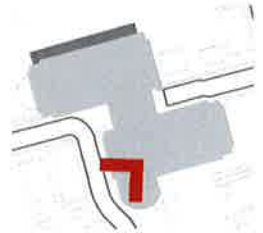

16 DECEMBER 2015 | DRAFT 14

