


SITE DRAINAGE AREA B

4 STORY BLDG
W/ BASEMENT

REUSE
EXISTING
INLET
(SEE NOTES
ON PAGES
12/20/30)

REF. CIV 300
1/16/30

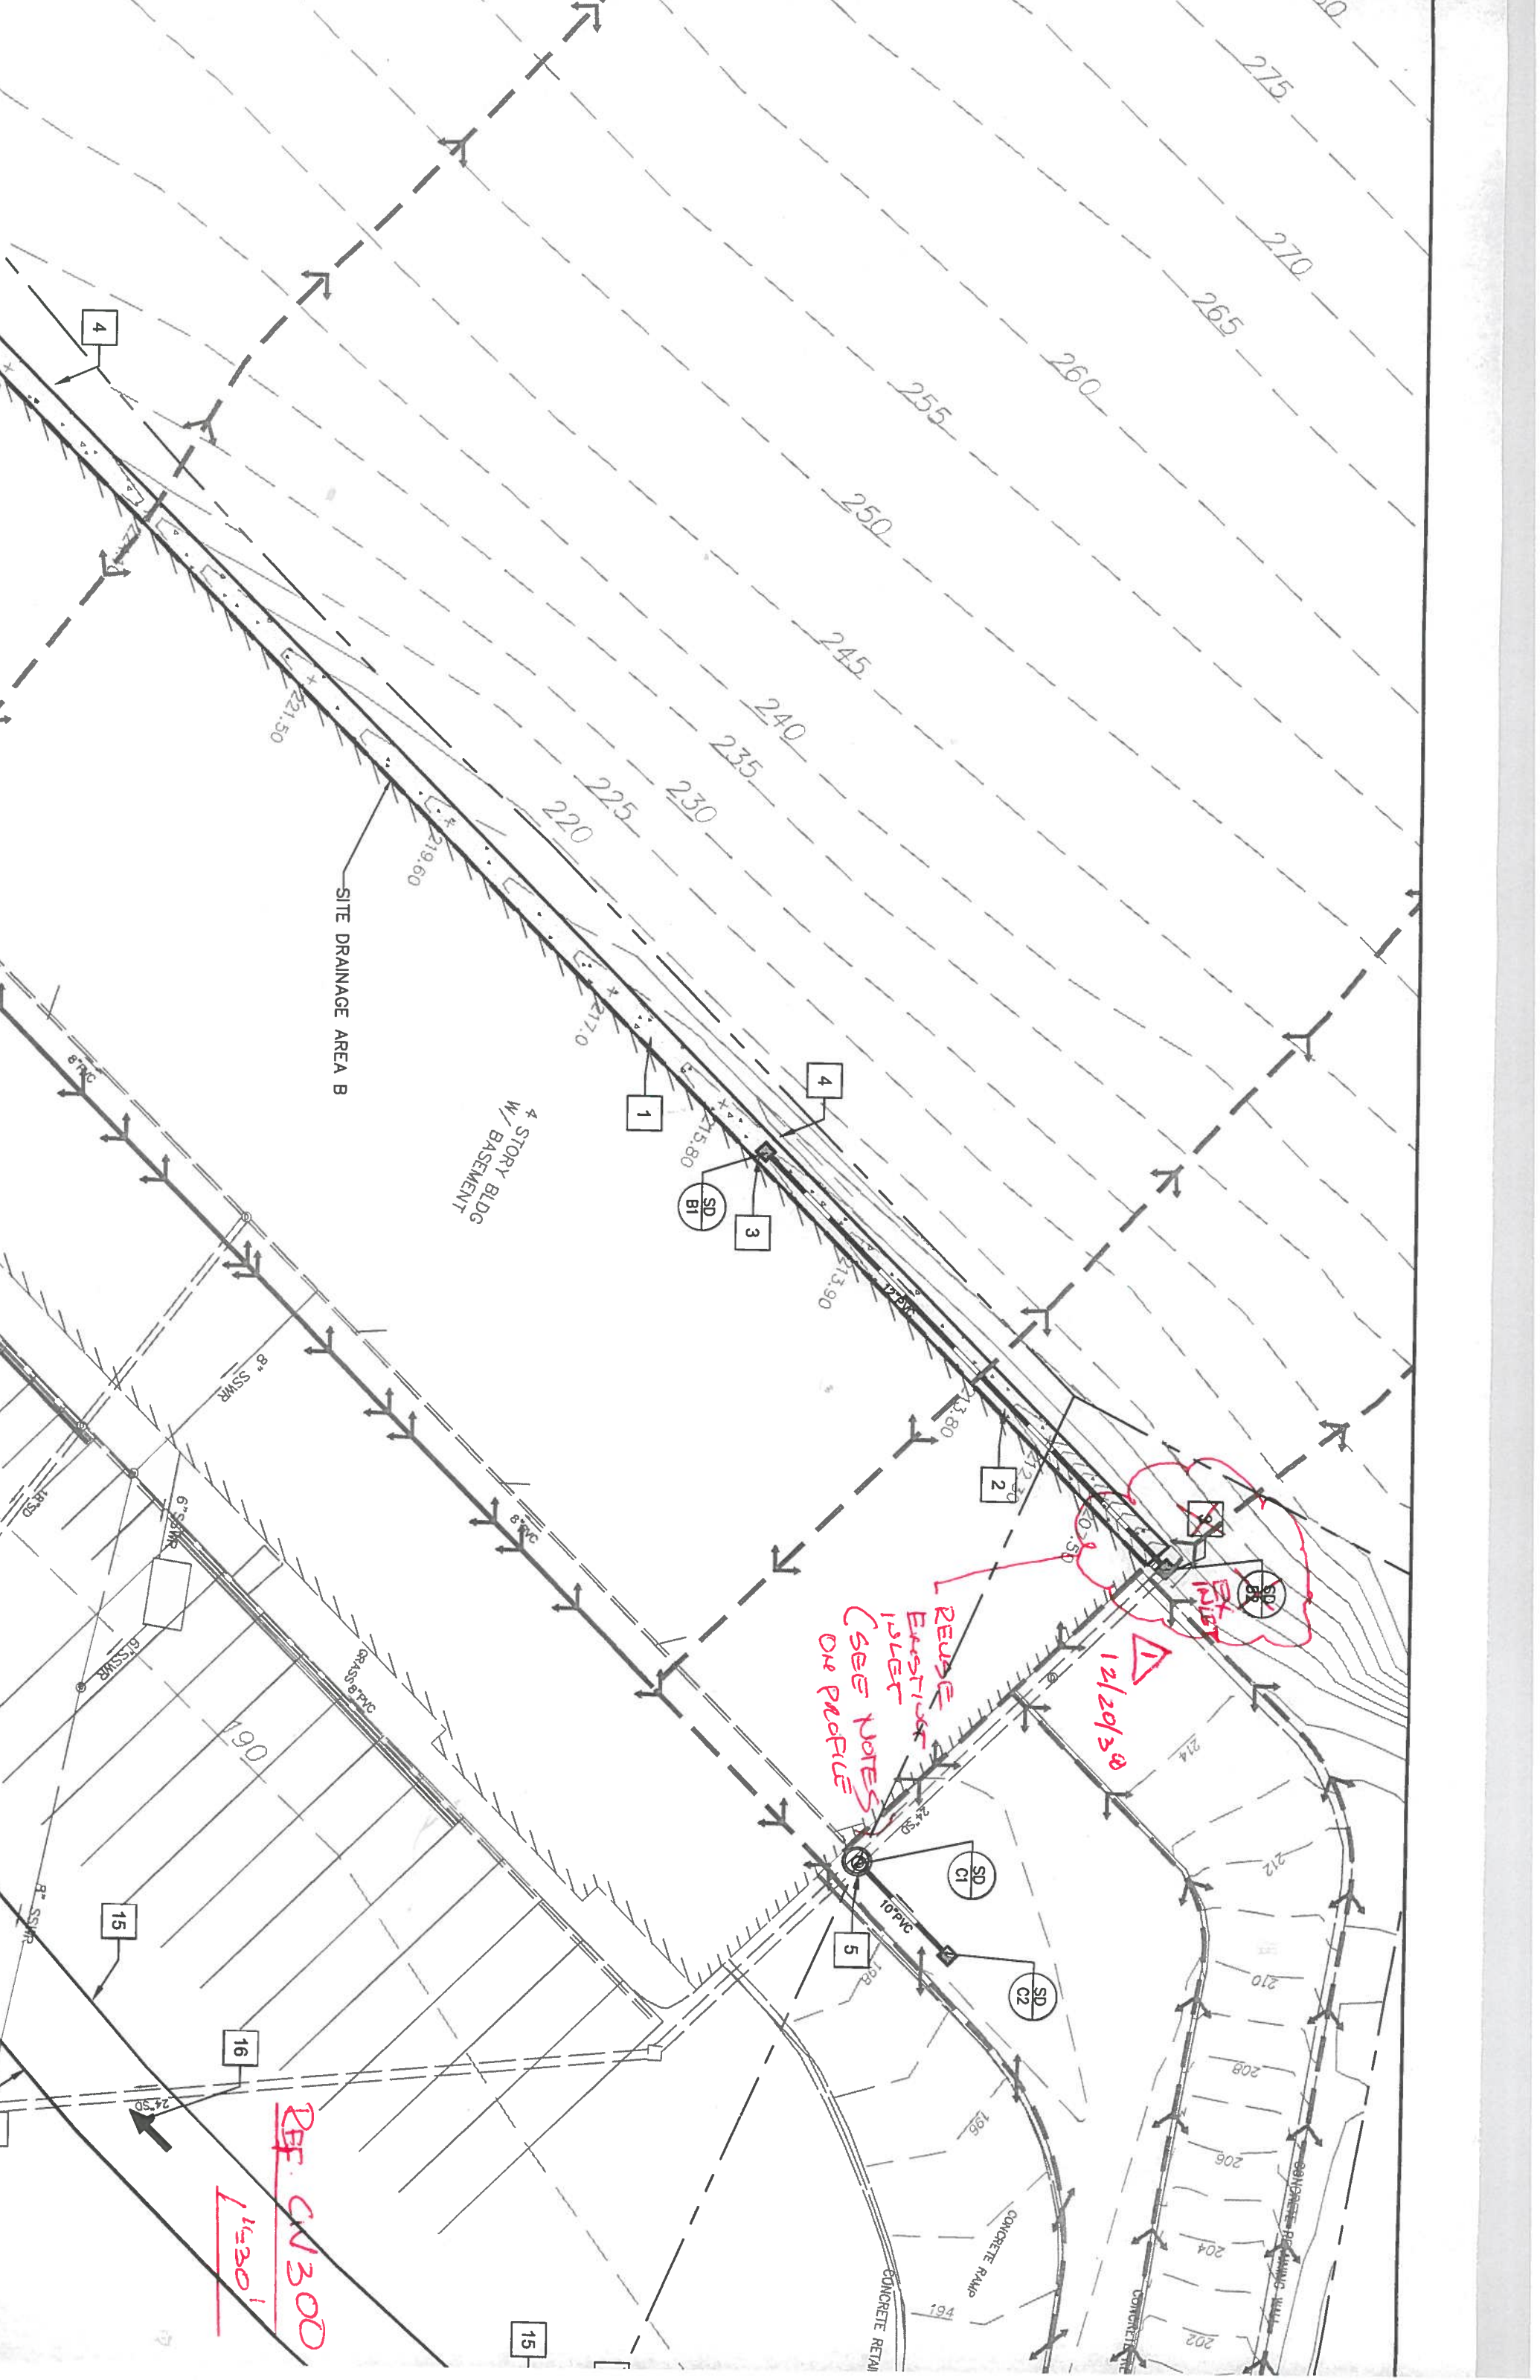

ISSUED
PROGRESS SET
SCHEMATIC DESIGN
DESIGN DEVELOPMENT
CONSTRUCTION DOCUMENTS
100% PERMIT SET
100% PERMIT SET REV
BID DOCUMENTS

REVISIONS
▲ REV1 PROJDOX COMMENT
▲ REV2 DPW COMMENTS 1


DATE _____
SCALE AS NOT
DRAWN _____
CHECKED _____
JOB NO. _____

DRAWING TITLE
[Signature]


UTILIT
AND C/

SHEET NO.

C1

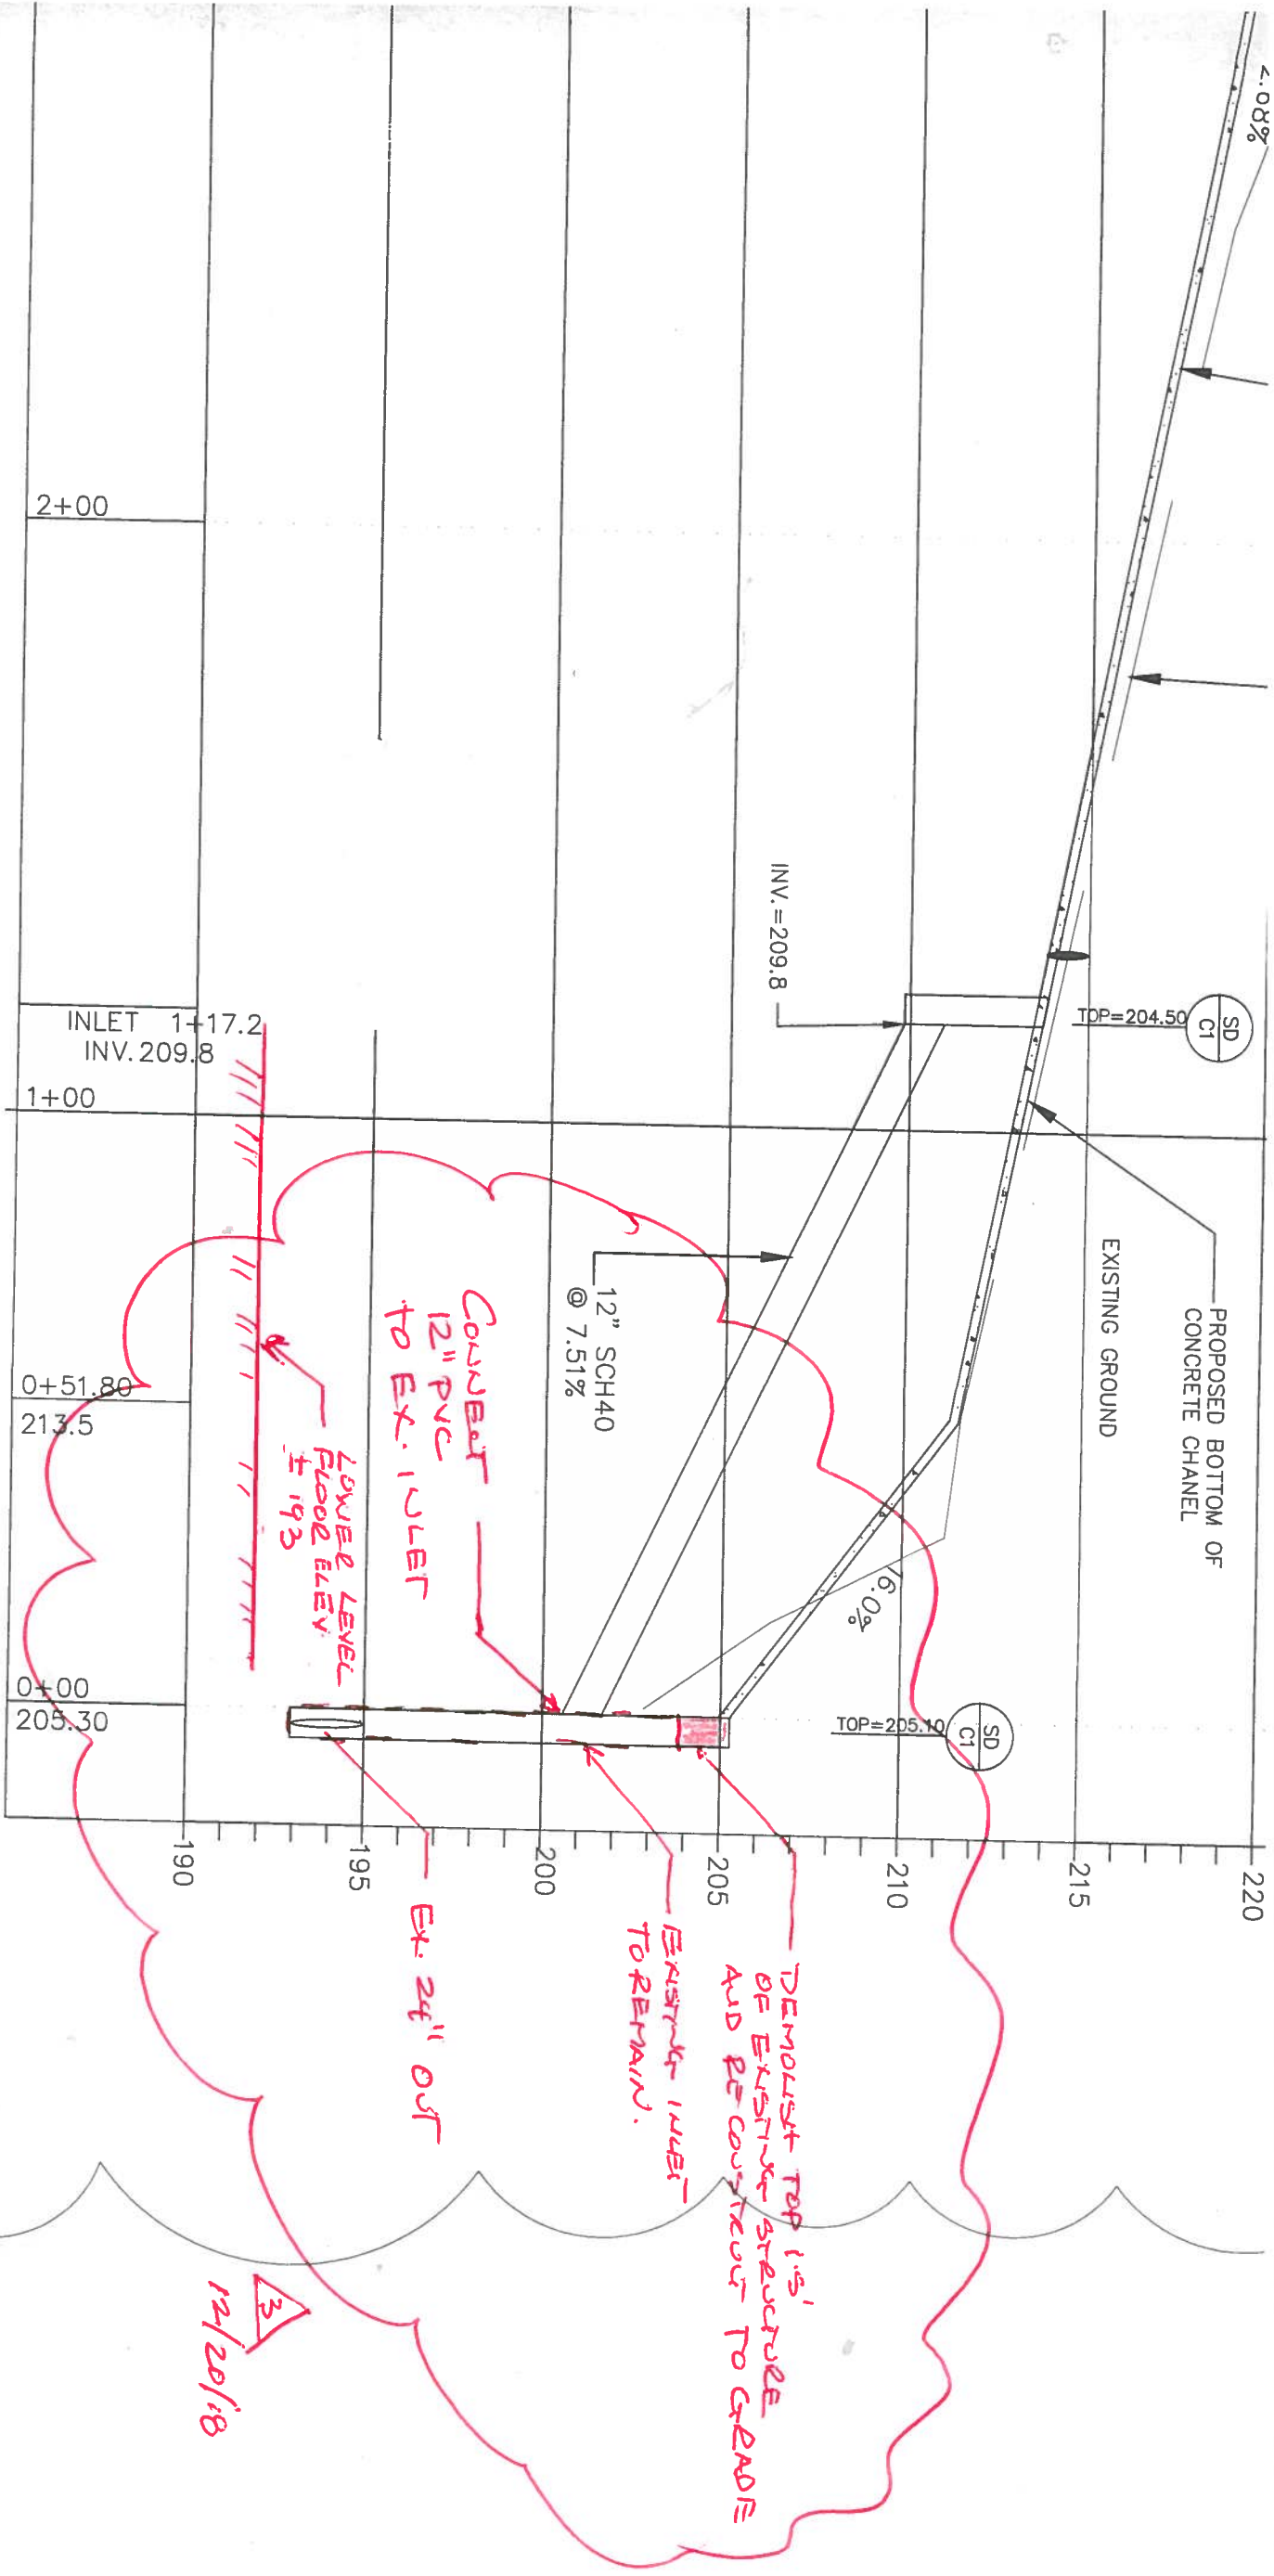

NNEL PROFILE
HORZ 1" = 30'
VERT. 1" = 5'

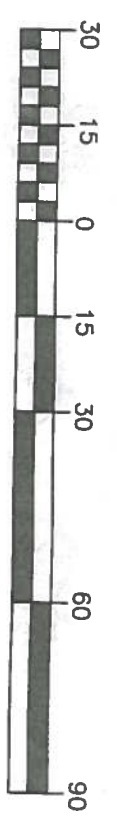

GRAPHIC SCALE

(IN FEET)
1 inch = 30 feet

Delon Hampton
& ASSOCIATES CHARTERED

Reference CIV 312