

JULY 14, 2015

MURCH ELEMENTARY SCHOOL MODERNIZATION COMMUNITY MEETING

Agenda

Murch ES Modernization Community Meeting

01 Progress Update

02 Response to Concerns

03 Concept Design Update

04 Next Steps



Progress
Update

PROGRESS UPDATES

- DGS/DCPS Meetings and Concept Development
- NPS Meeting and Preliminary Feedback


02

Response to
Concerns

SIT Letter Concerns


- Contiguous Open Space - “Bluetop”
- Flexible Instructional Space
- Safe and Secure Site Circulation
- Parking Capacity
- Swing Space

Additional Open Space Achieved

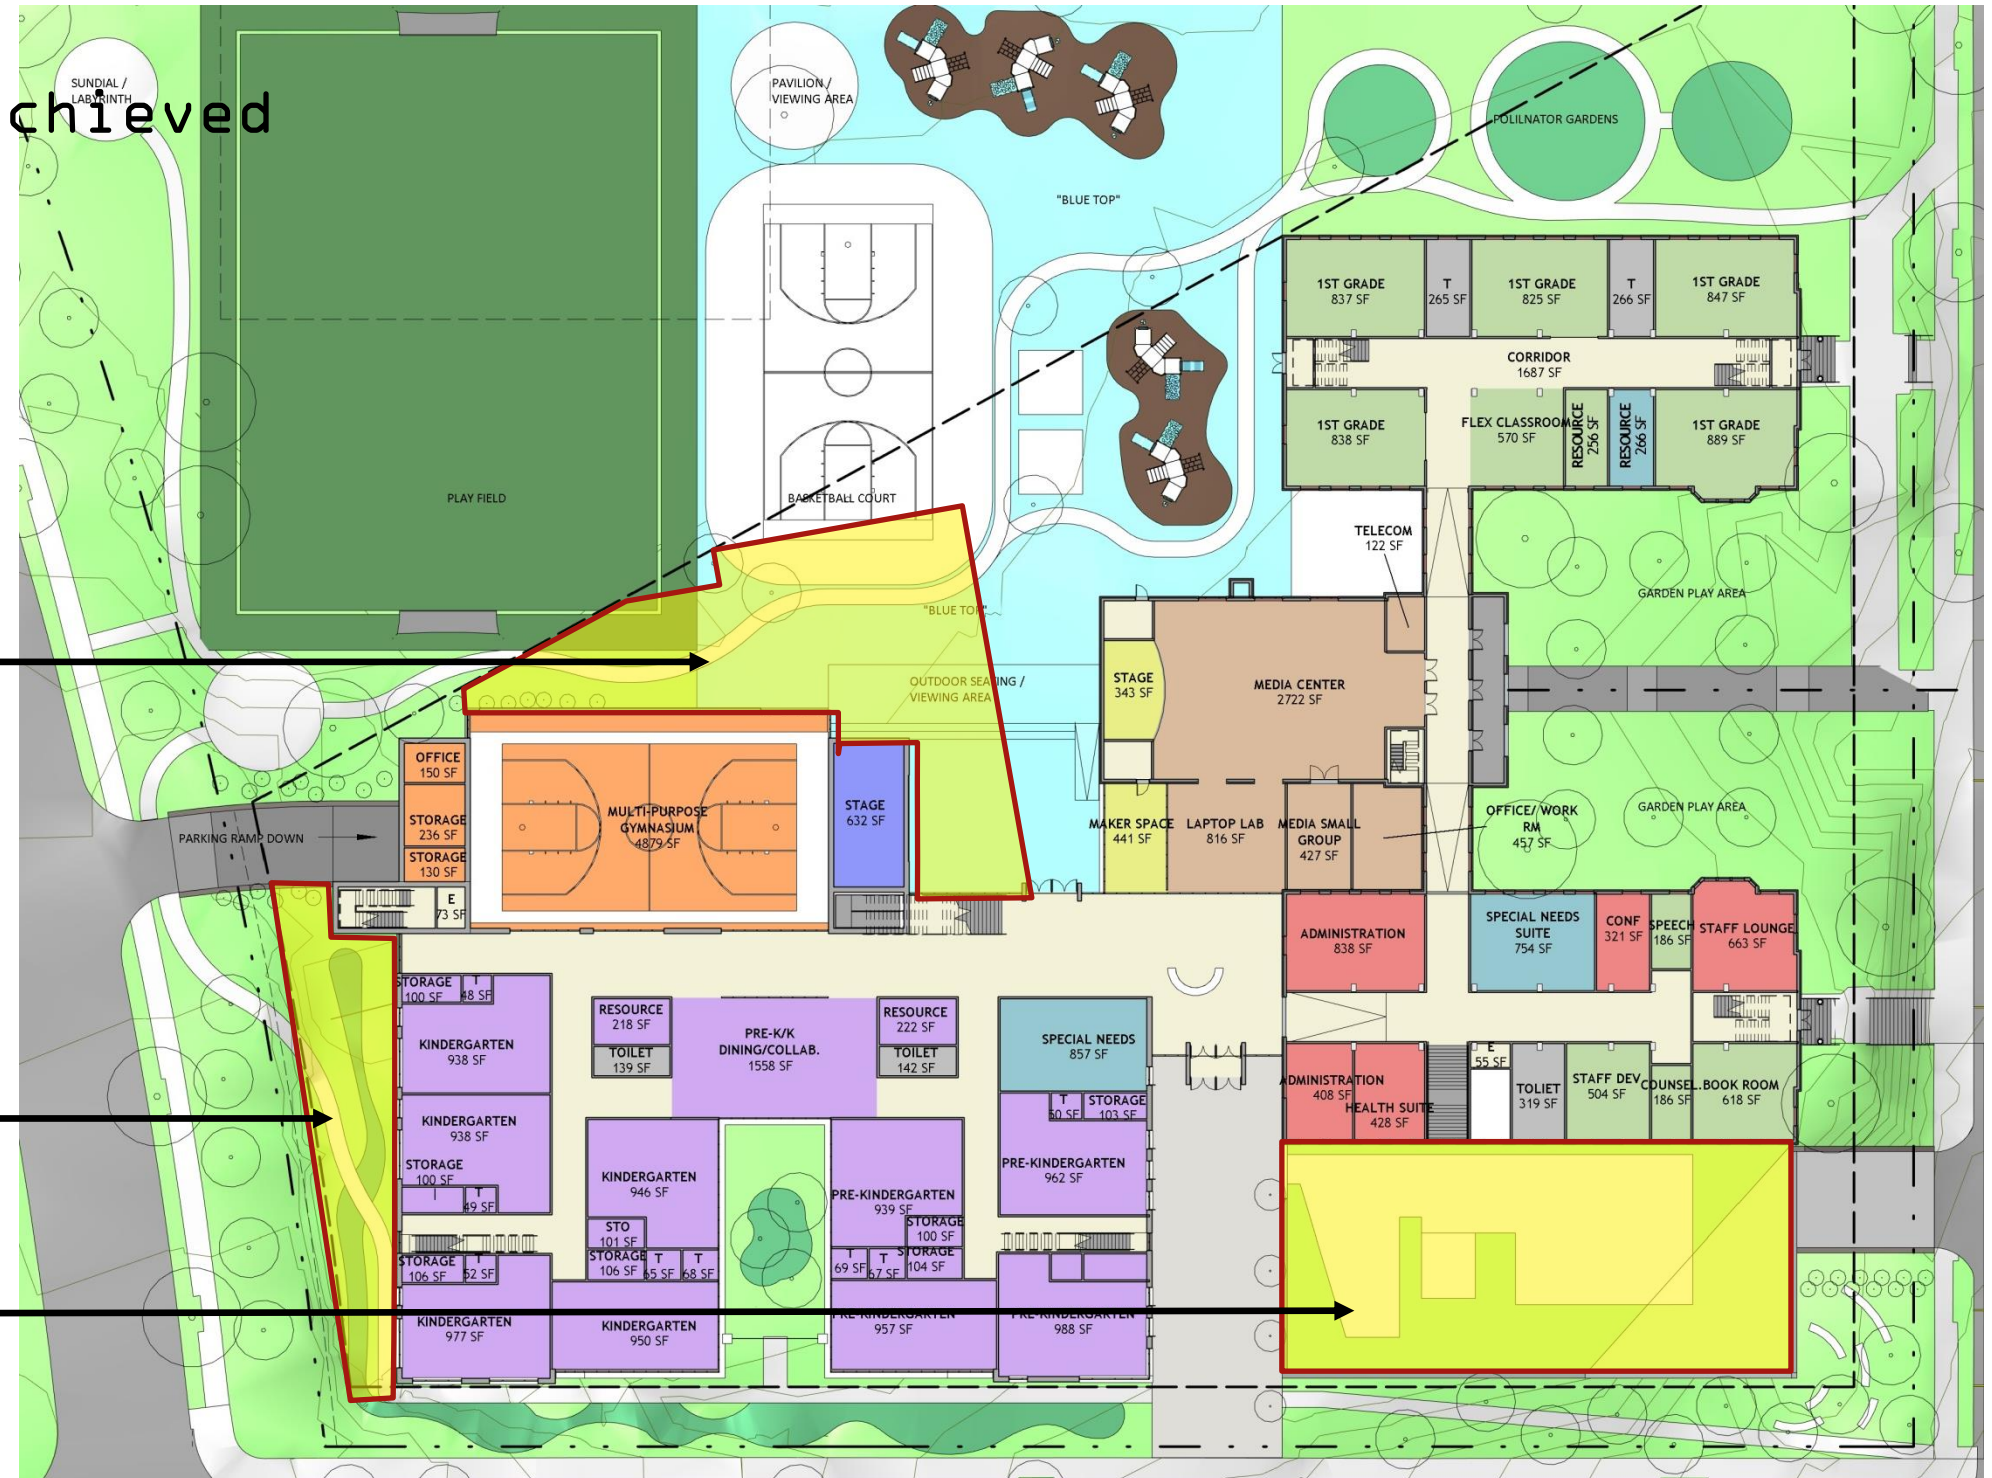


PRE-KINDERGARTEN AND KINDERGARTEN


VEHICULAR ACCESS

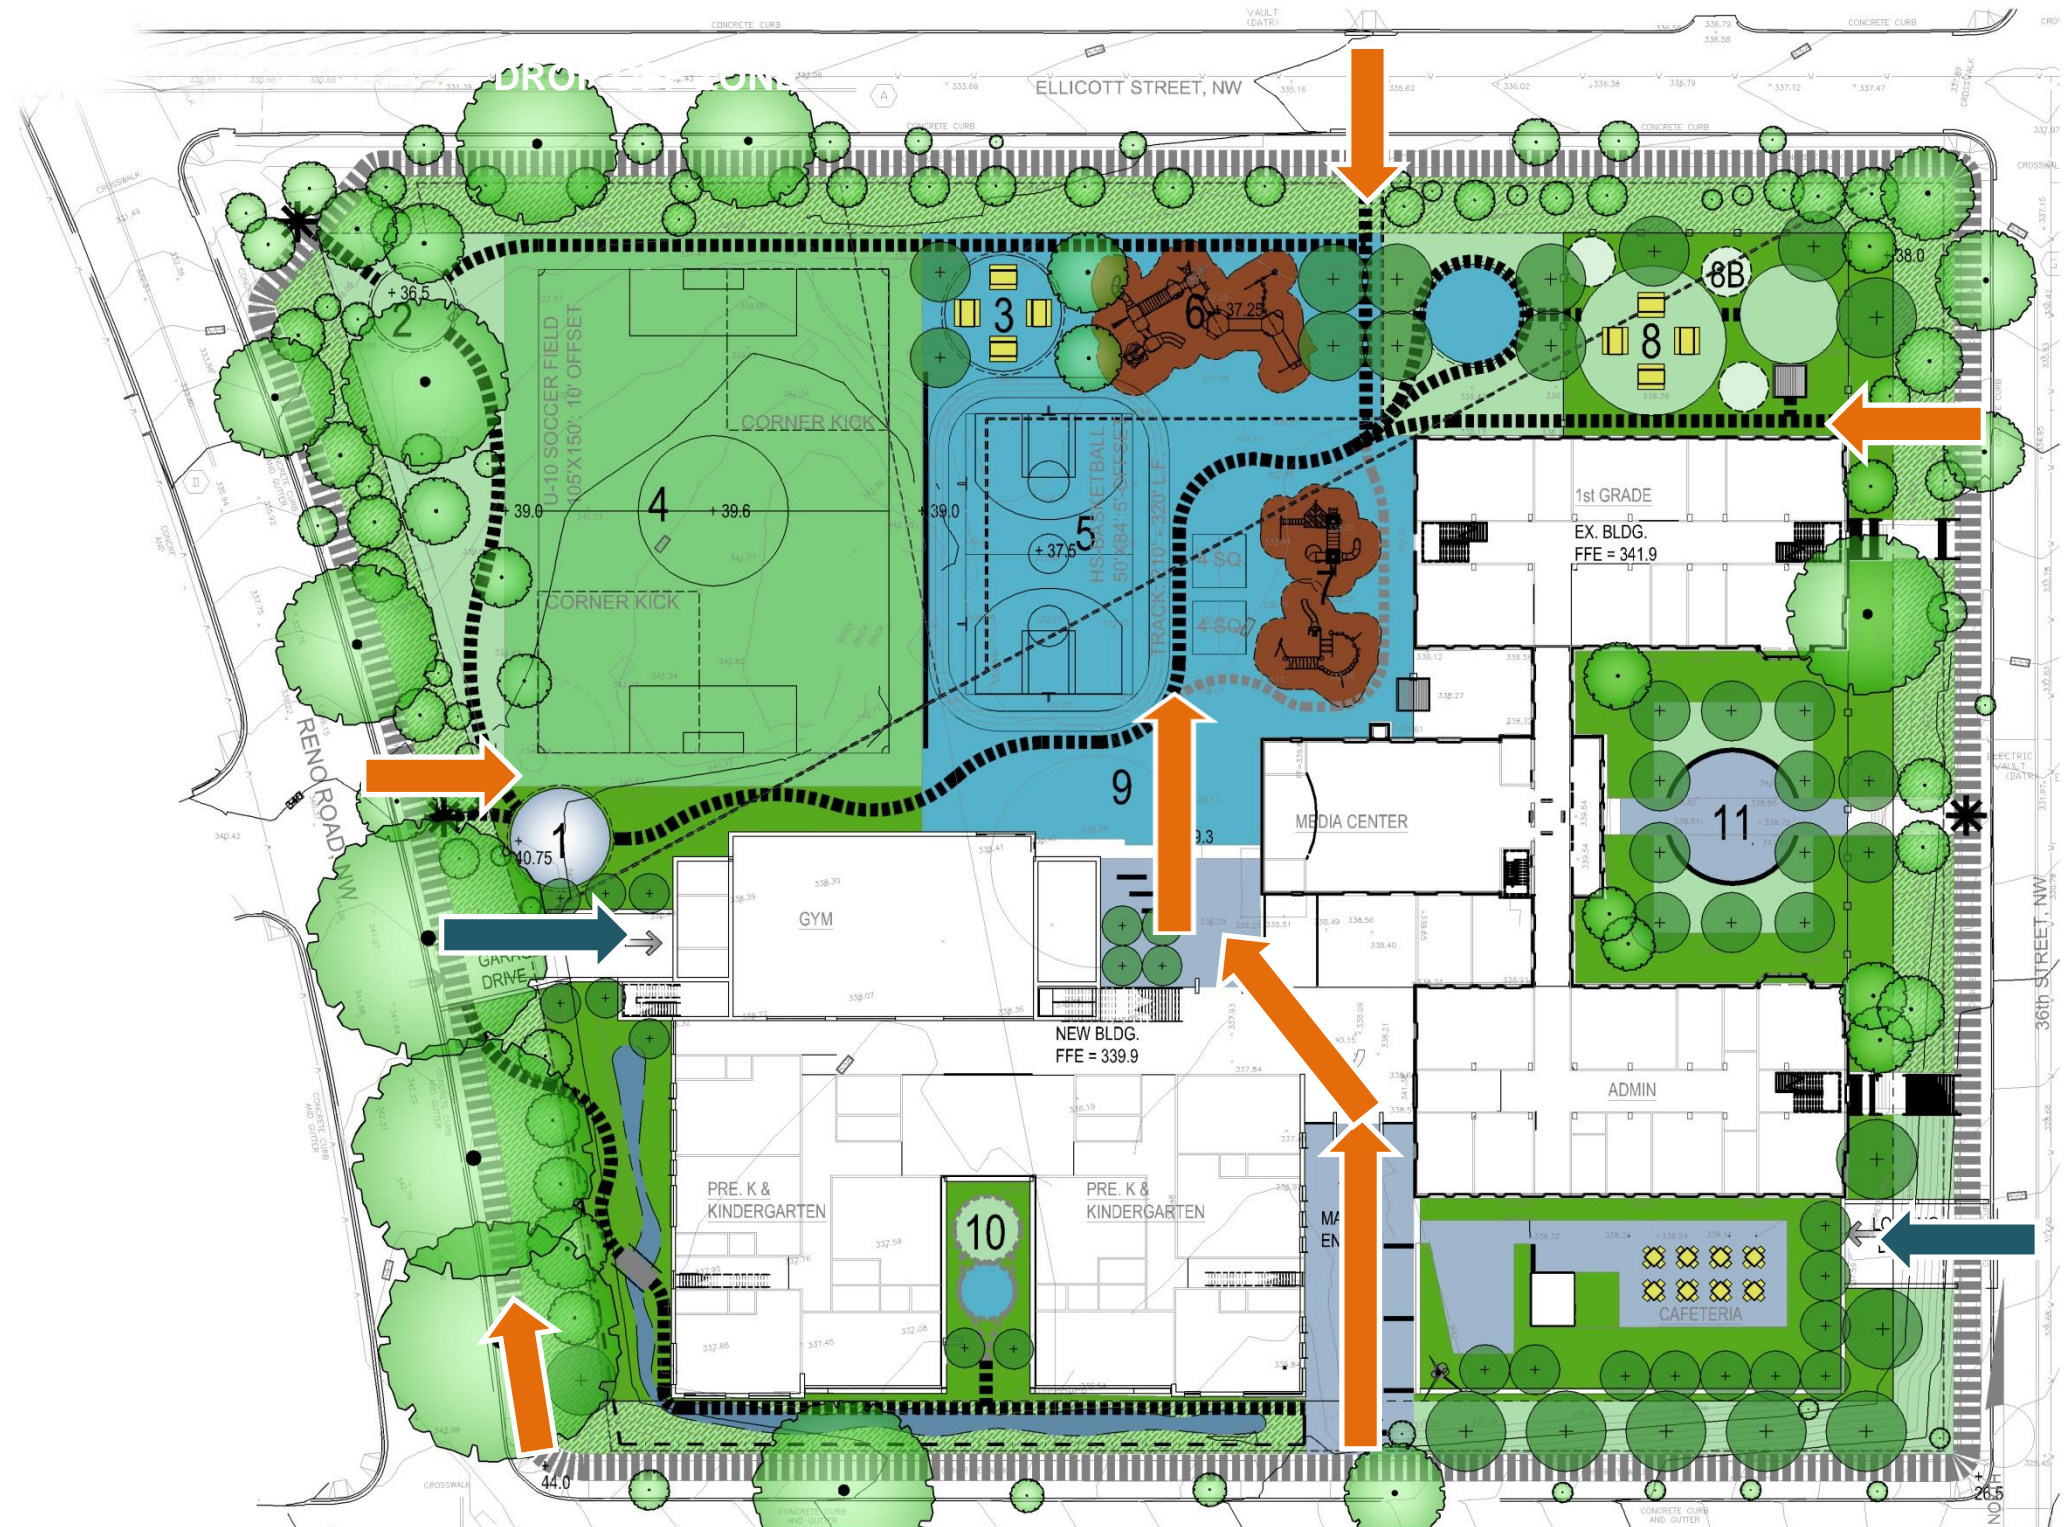

BASEMENT

- PRE K / K
- CORE EDUCATION
- GRADE 1
- GRADE 2
- GRADE 3
- GRADE 4
- GRADE 5
- SCIENCE/WORLD CULTURE
- SPECIAL NEEDS
- VISUAL/PERFORMING ARTS
- ADMINISTRATION
- MEDIA CENTER
- PHYSICAL EDUCATION
- DINING/FOOD SERVICE
- CIRCULATION
- SERVICE AREAS

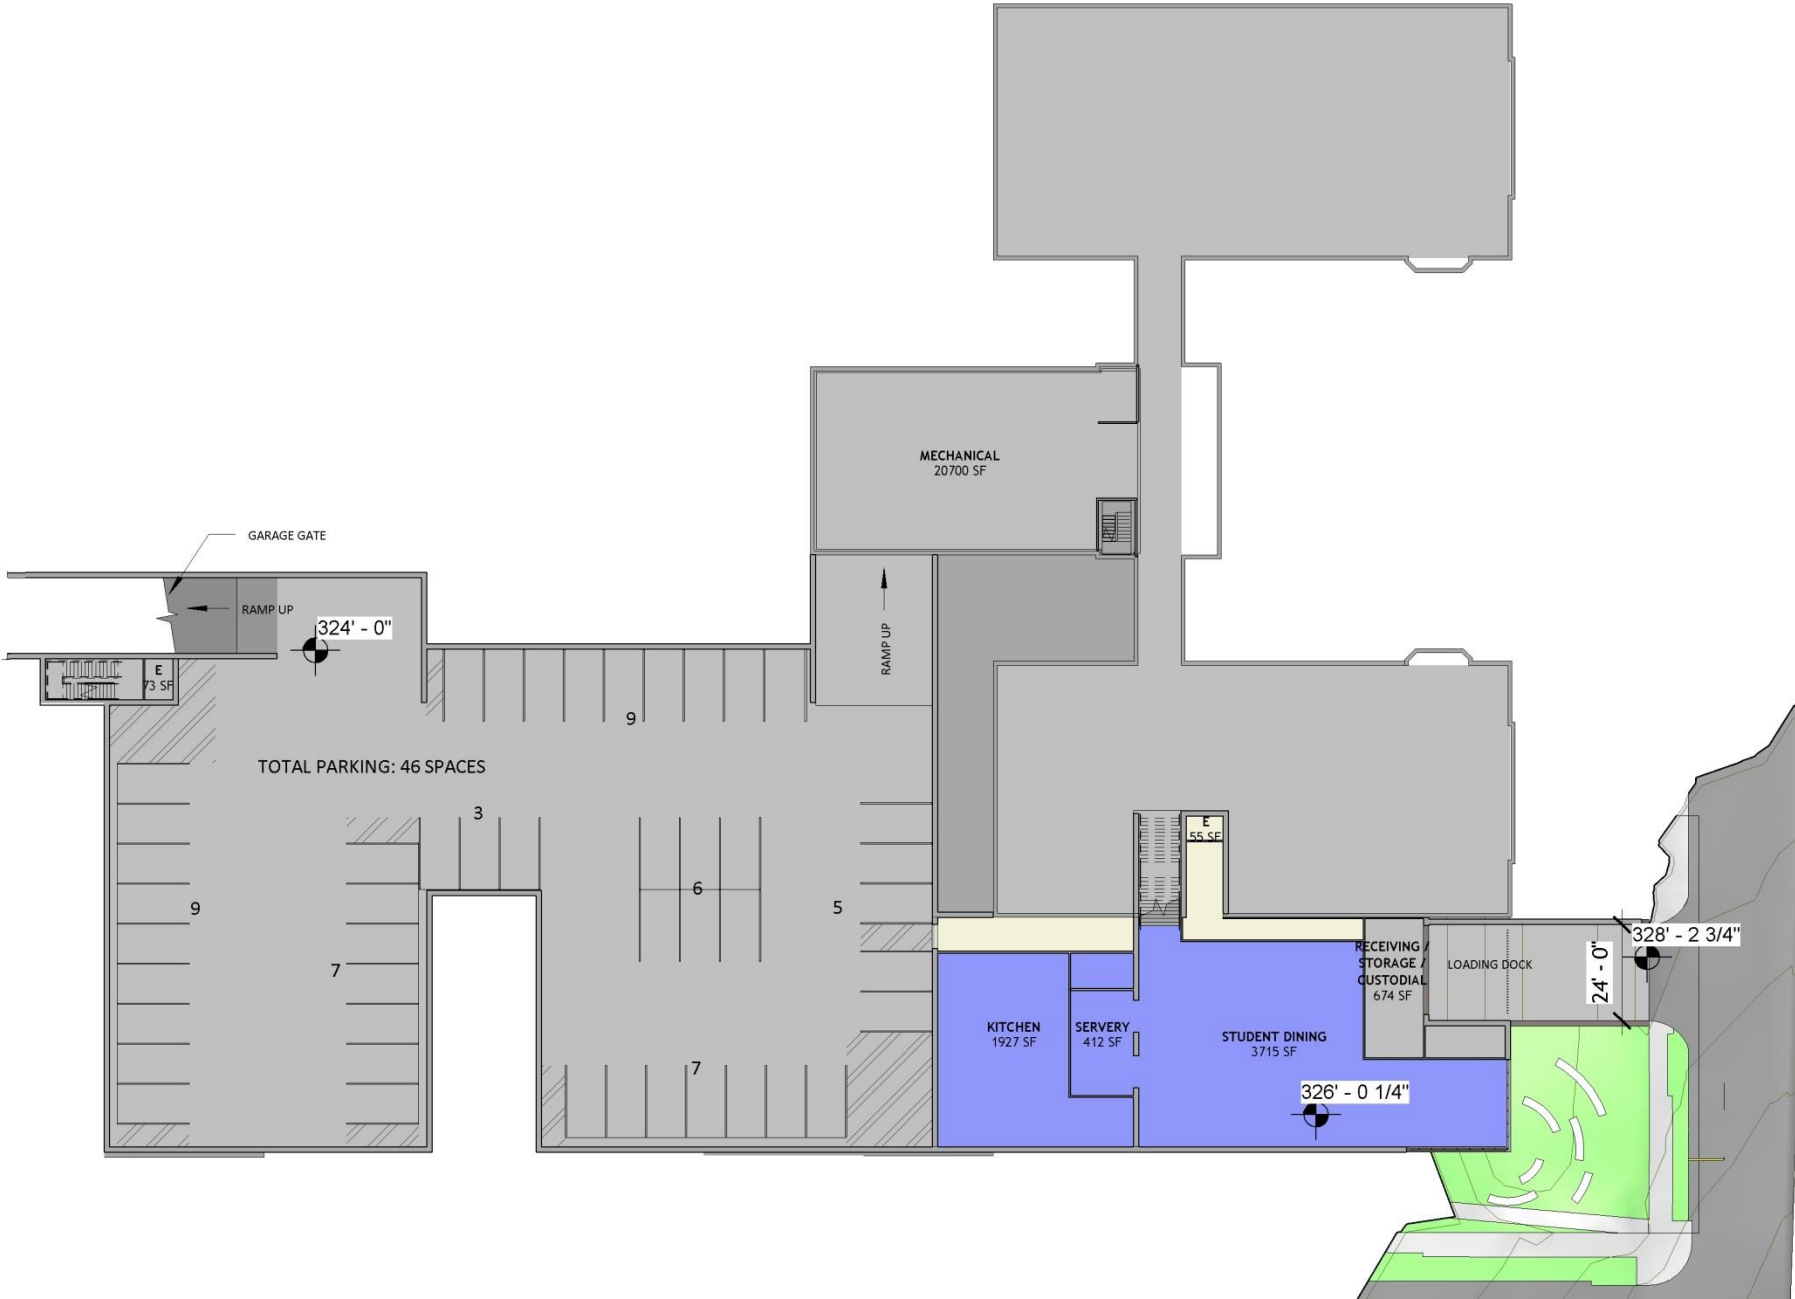

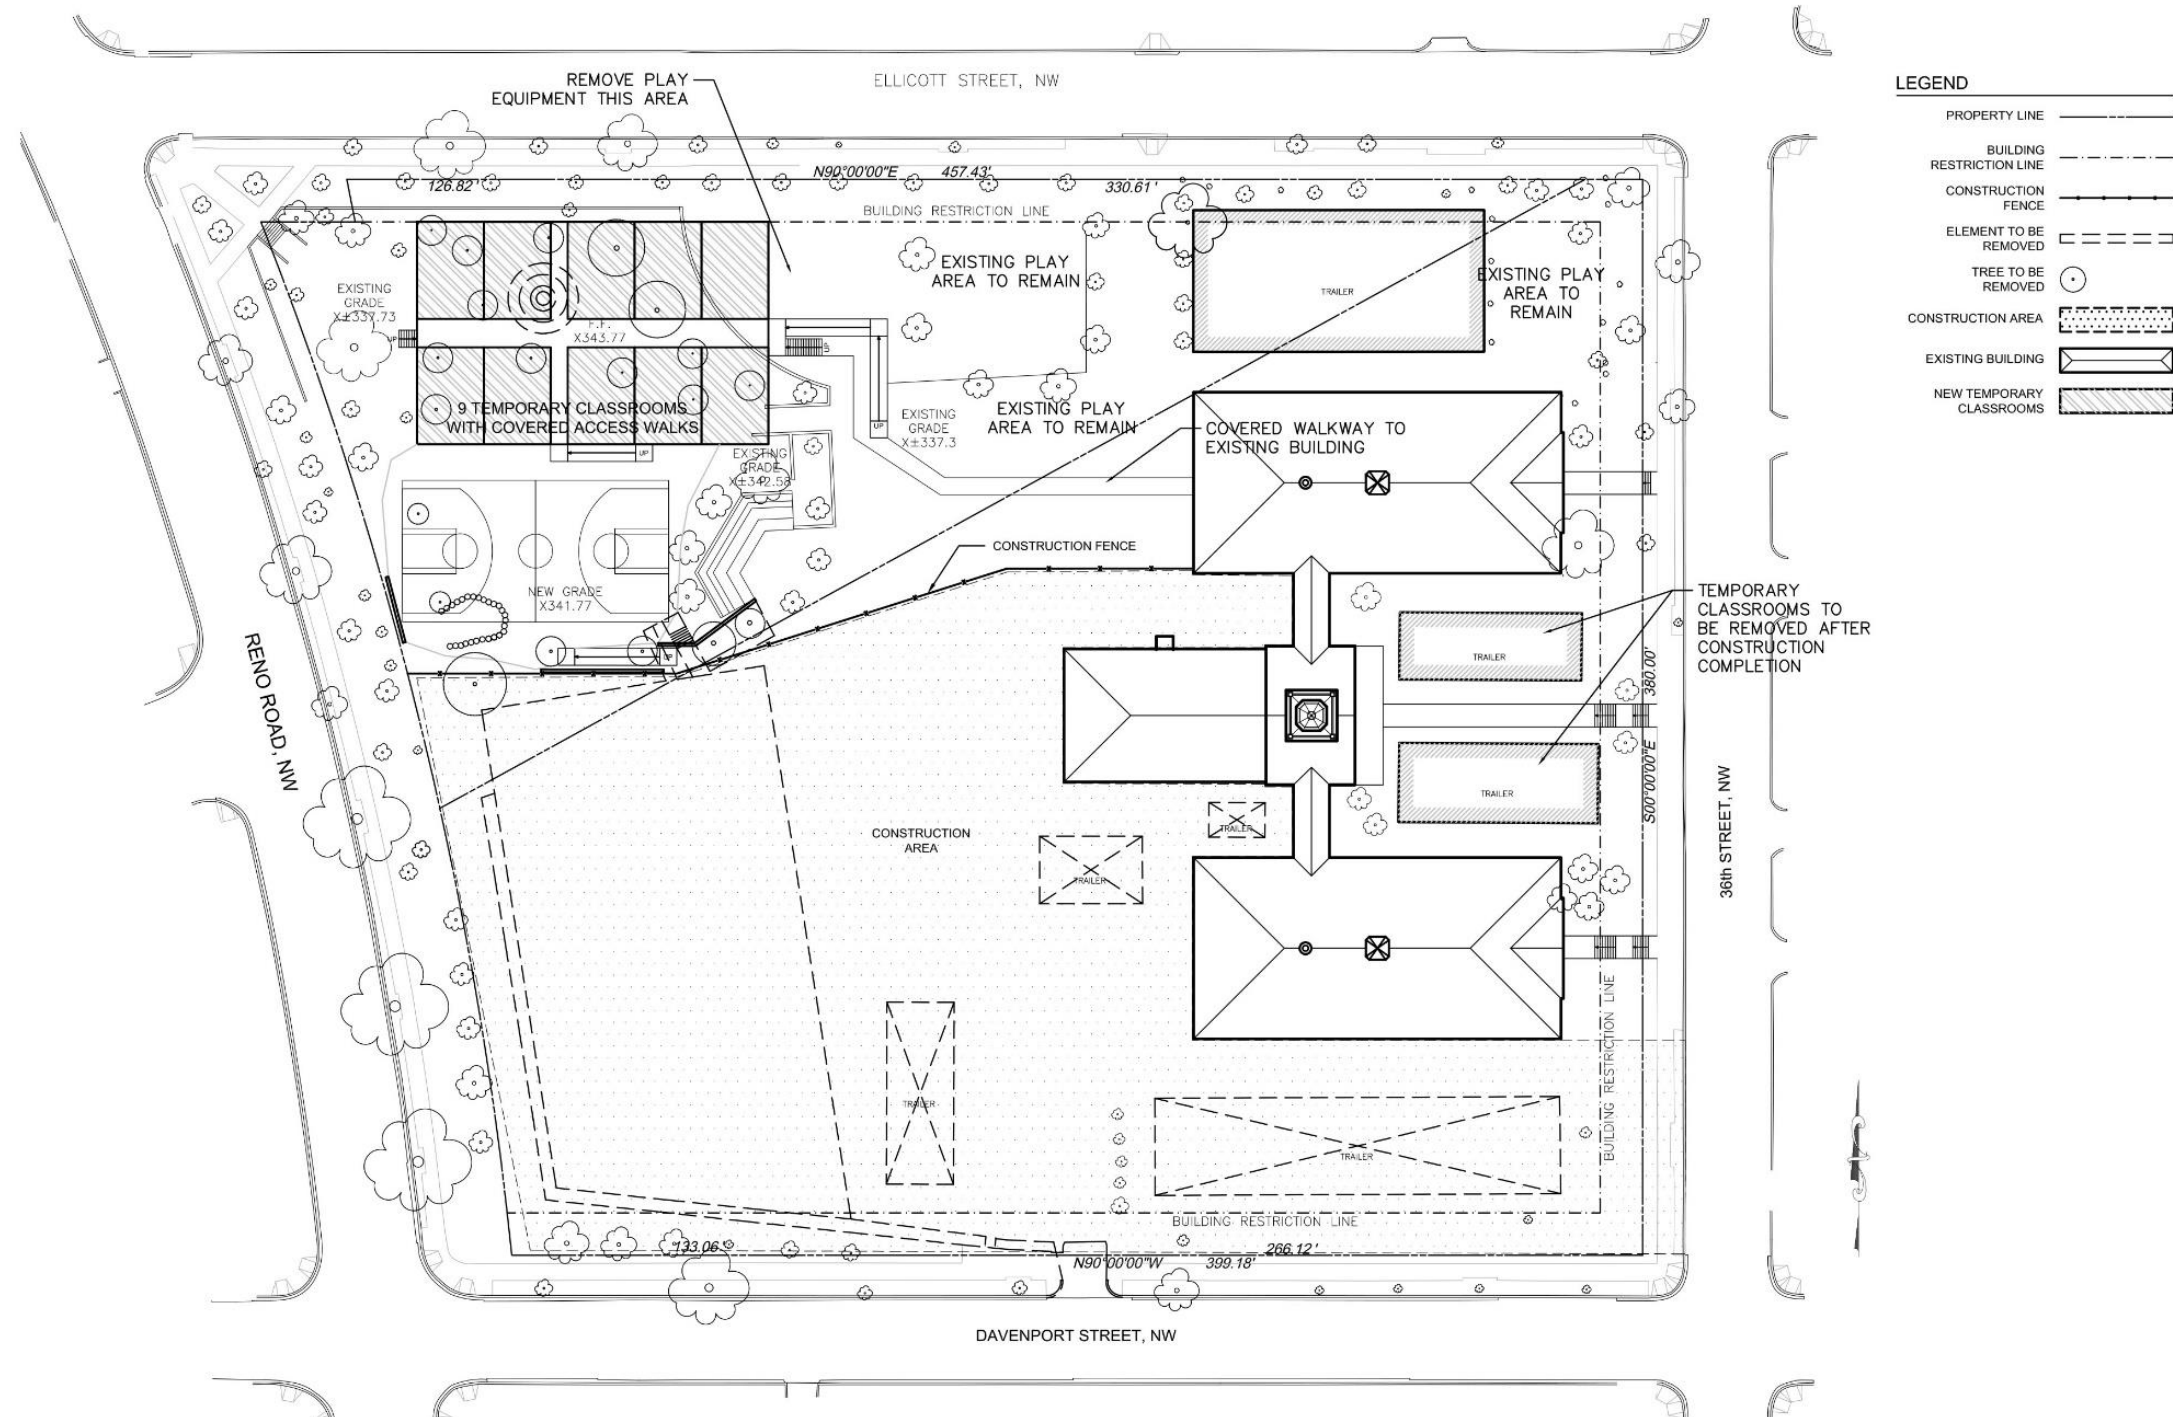

LEGEND

- PROPERTY LINE
- BUILDING RESTRICTION LINE
- CONSTRUCTION FENCE
- ELEMENT TO BE REMOVED
- TREE TO BE REMOVED
- CONSTRUCTION AREA
- EXISTING BUILDING
- NEW TEMPORARY CLASSROOMS


03

Response to
Concerns

KEY

1. SITE ENTRY/TRAIL HEAD - HISTORIC SIGNAGE
2. SUNDIAL @ ENTRY
3. PAVILION / VIEWING AREA
4. SOCCER FIELD: 1% CROSS SLOPE
5. BASKETBALL COURT: 1% CROSS SLOPE
6. PLAY STRUCTURE: GRADE 4-5
(OR USE EXISTING PLAY STRUCTURE TO RETAIN EXISTING TREES)
7. PLAY STRUCTURE: PRE K -K & GRADES 1-3
8. OUTDOOR CLASSROOM/ POLLINATOR GARDEN
8B: PLAY LEARNING POCKETS
9. OUTDOOR SEATING/ VIEWING AREA
10. PRE-K. & KINDER.: PLAY AREA & GARDEN
11. MEMORIAL GROVE/OUTDOOR CLASSROOM

- NEW WALKWAY/ JOGGING PATH
- PUBLIC SIDEWALK - EXPANDED TO 8'-0"
- SECONDARY WALKWAY
- FENCE (ENCLOSED AREA)
- + 38.25 PROPOSED SPOT ELEVATION
- PROPOSED SCULPTURE
- PROPOSED SHED 10X12'
- PROPOSED RETAINING WALL
- PROPOSED SEATWALL
- PROPOSED BIO-RETENTION AREA
- PROPOSED BRIDGE
- PROPOSED HARDSCAPE AREAS
- PROPOSED 'BLUE TOP' AREAS
- PROPOSED LAWN AREAS
- PROPOSED PLANTED AREAS
- PLAYGROUND STRUCTURES

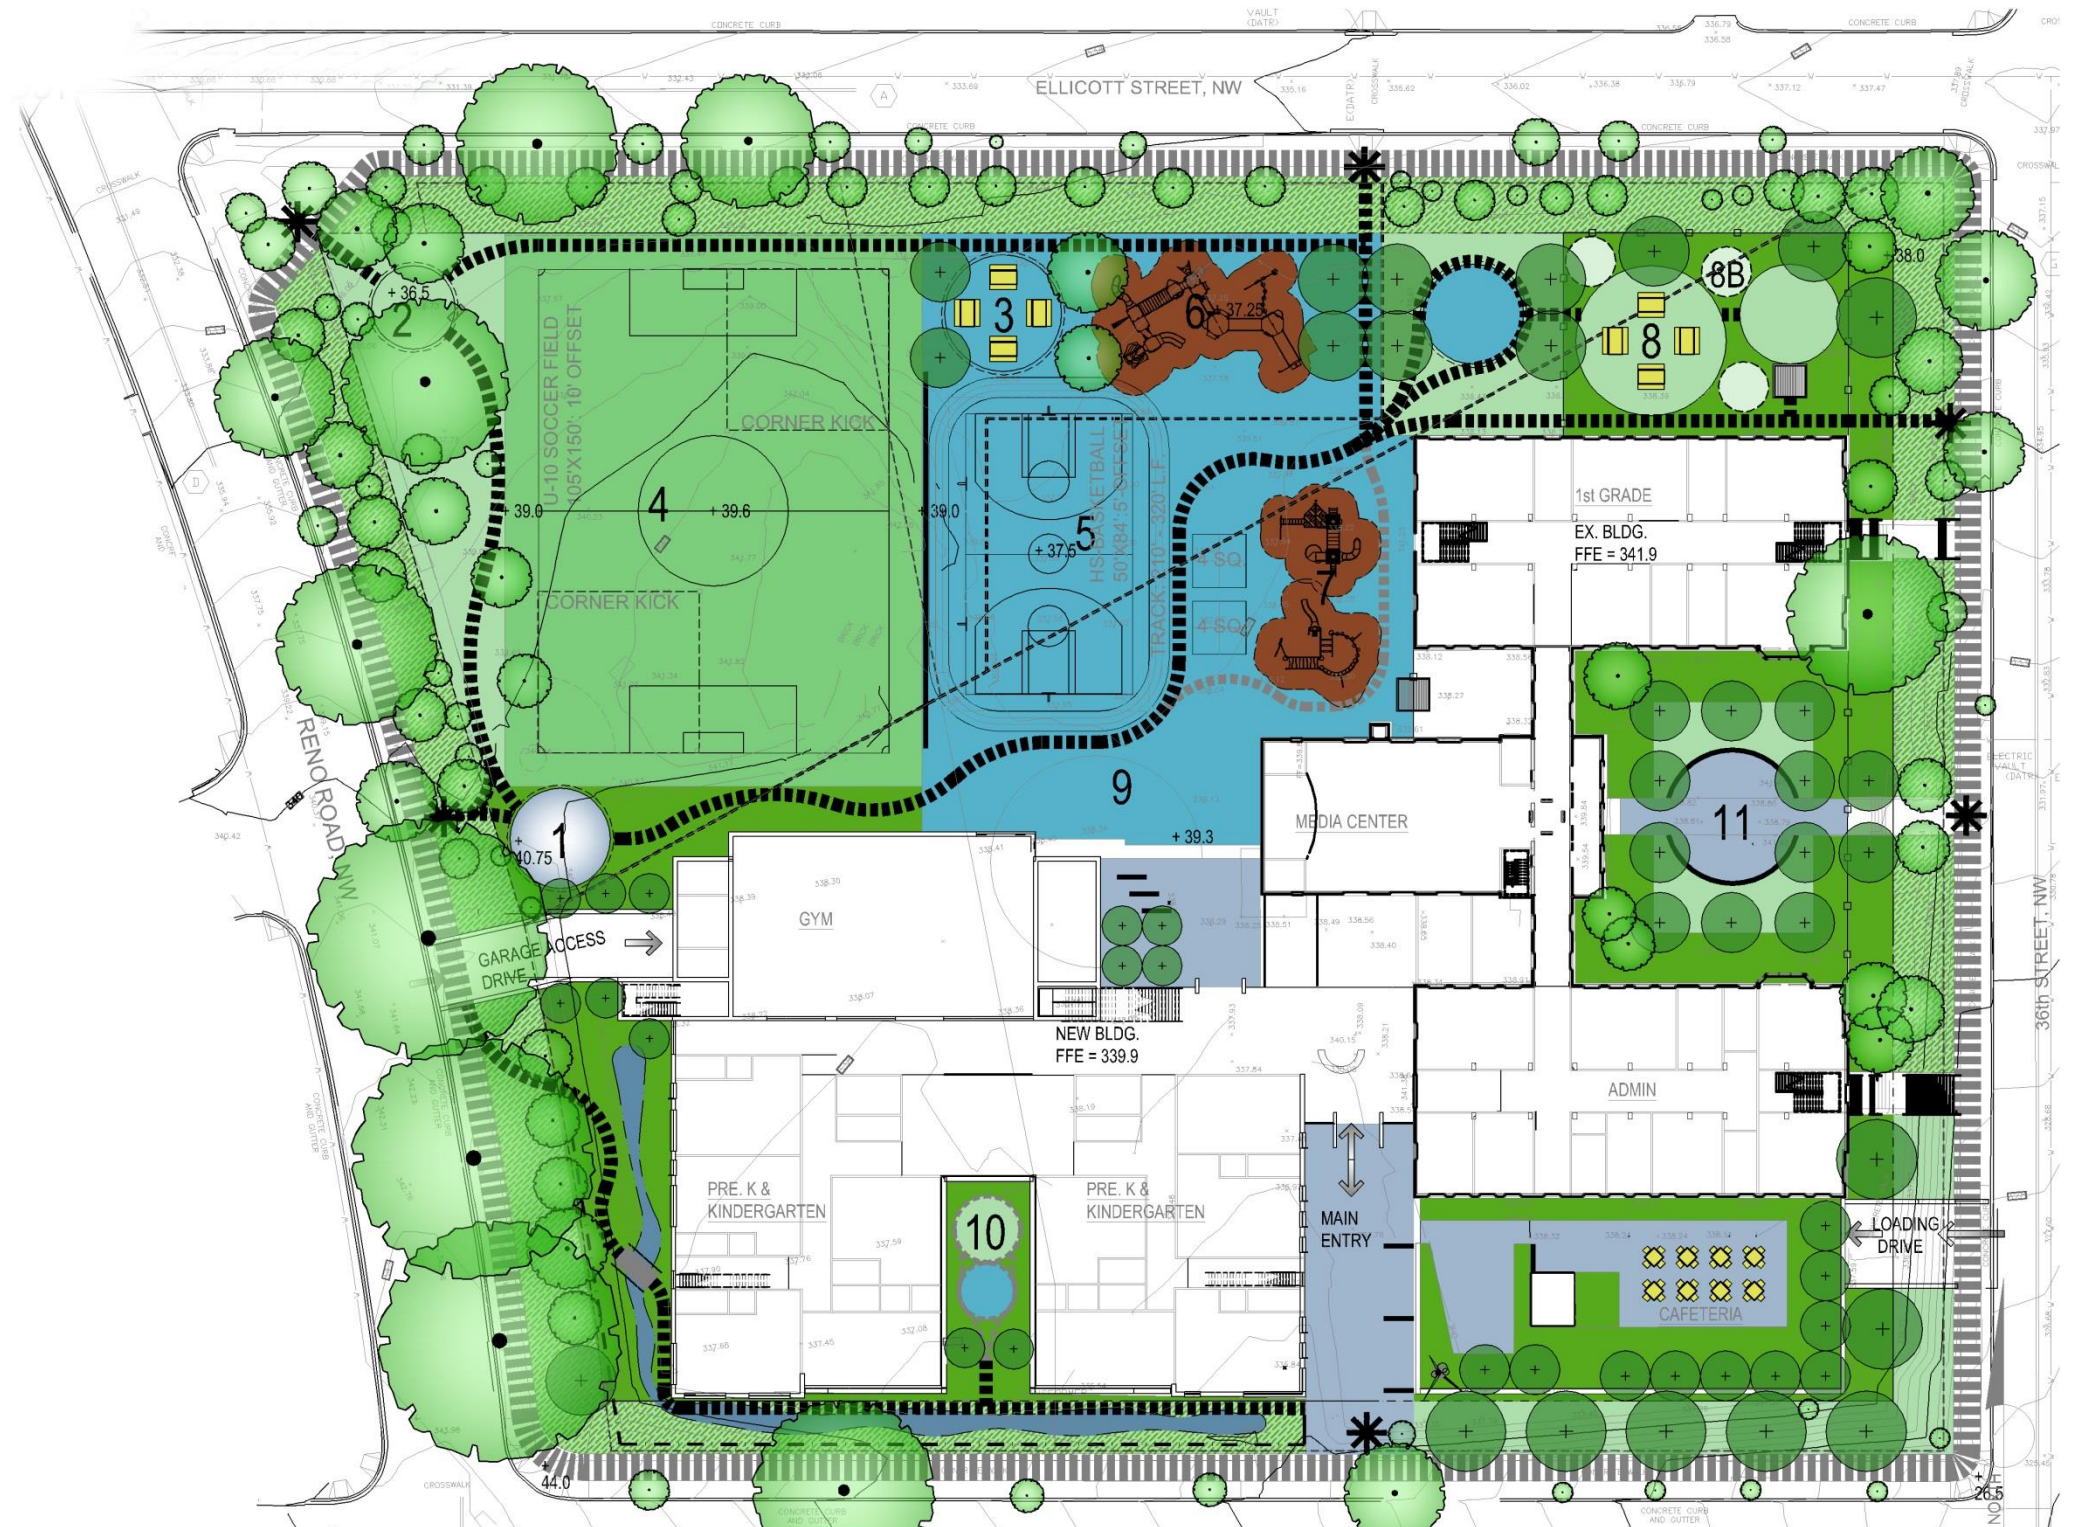

FIRST FLOOR

PRE K / K

CORE EDUCATION

GRADE 1

GRADE 2

GRADE 3

GRADE 4

GRADE 5

SCIENCE/WORLD CULTURE

SPECIAL NEEDS

VISUAL/PERFORMING ARTS

ADMINISTRATION

MEDIA CENTER

PHYSICAL EDUCATION

DINING/FOOD SERVICE


CIRCULATION

SERVICE AREAS



BASEMENT

- PRE K / K
- CORE EDUCATION
- GRADE 1
- GRADE 2
- GRADE 3
- GRADE 4
- GRADE 5
- SCIENCE/WORLD CULTURE
- SPECIAL NEEDS
- VISUAL/PERFORMING ARTS
- ADMINISTRATION
- MEDIA CENTER
- PHYSICAL EDUCATION
- DINING/FOOD SERVICE
- CIRCULATION
- SERVICE AREAS

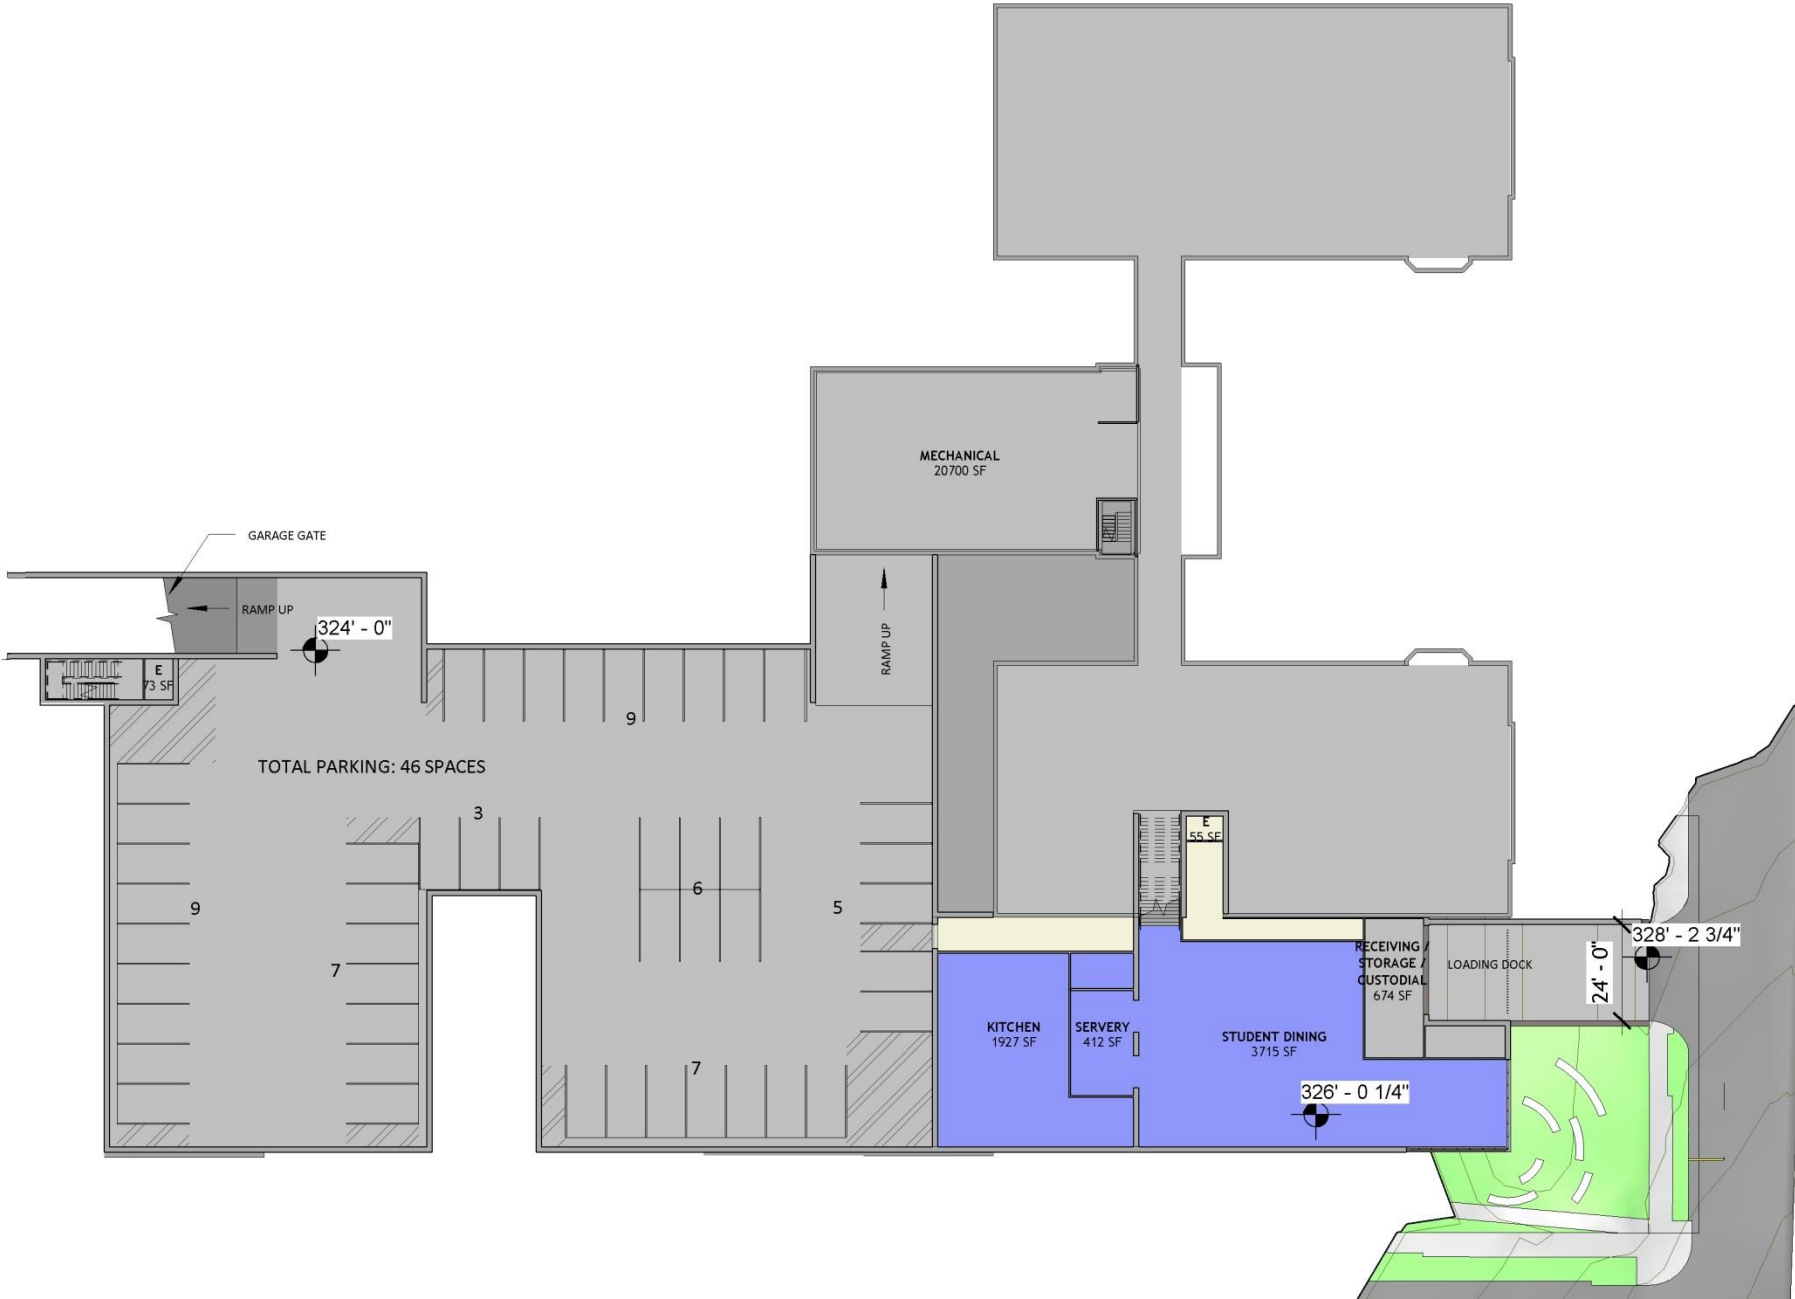

SECOND FLOOR

PRE K / K

CORE EDUCATION

GRADE 1

GRADE 2

GRADE 3

GRADE 4

GRADE 5

SCIENCE/WORLD CULTURE

SPECIAL NEEDS

VISUAL/PERFORMING ARTS

ADMINISTRATION

MEDIA CENTER


PHYSICAL EDUCATION


DINING/FOOD SERVICE

CIRCULATION

SERVICE AREAS



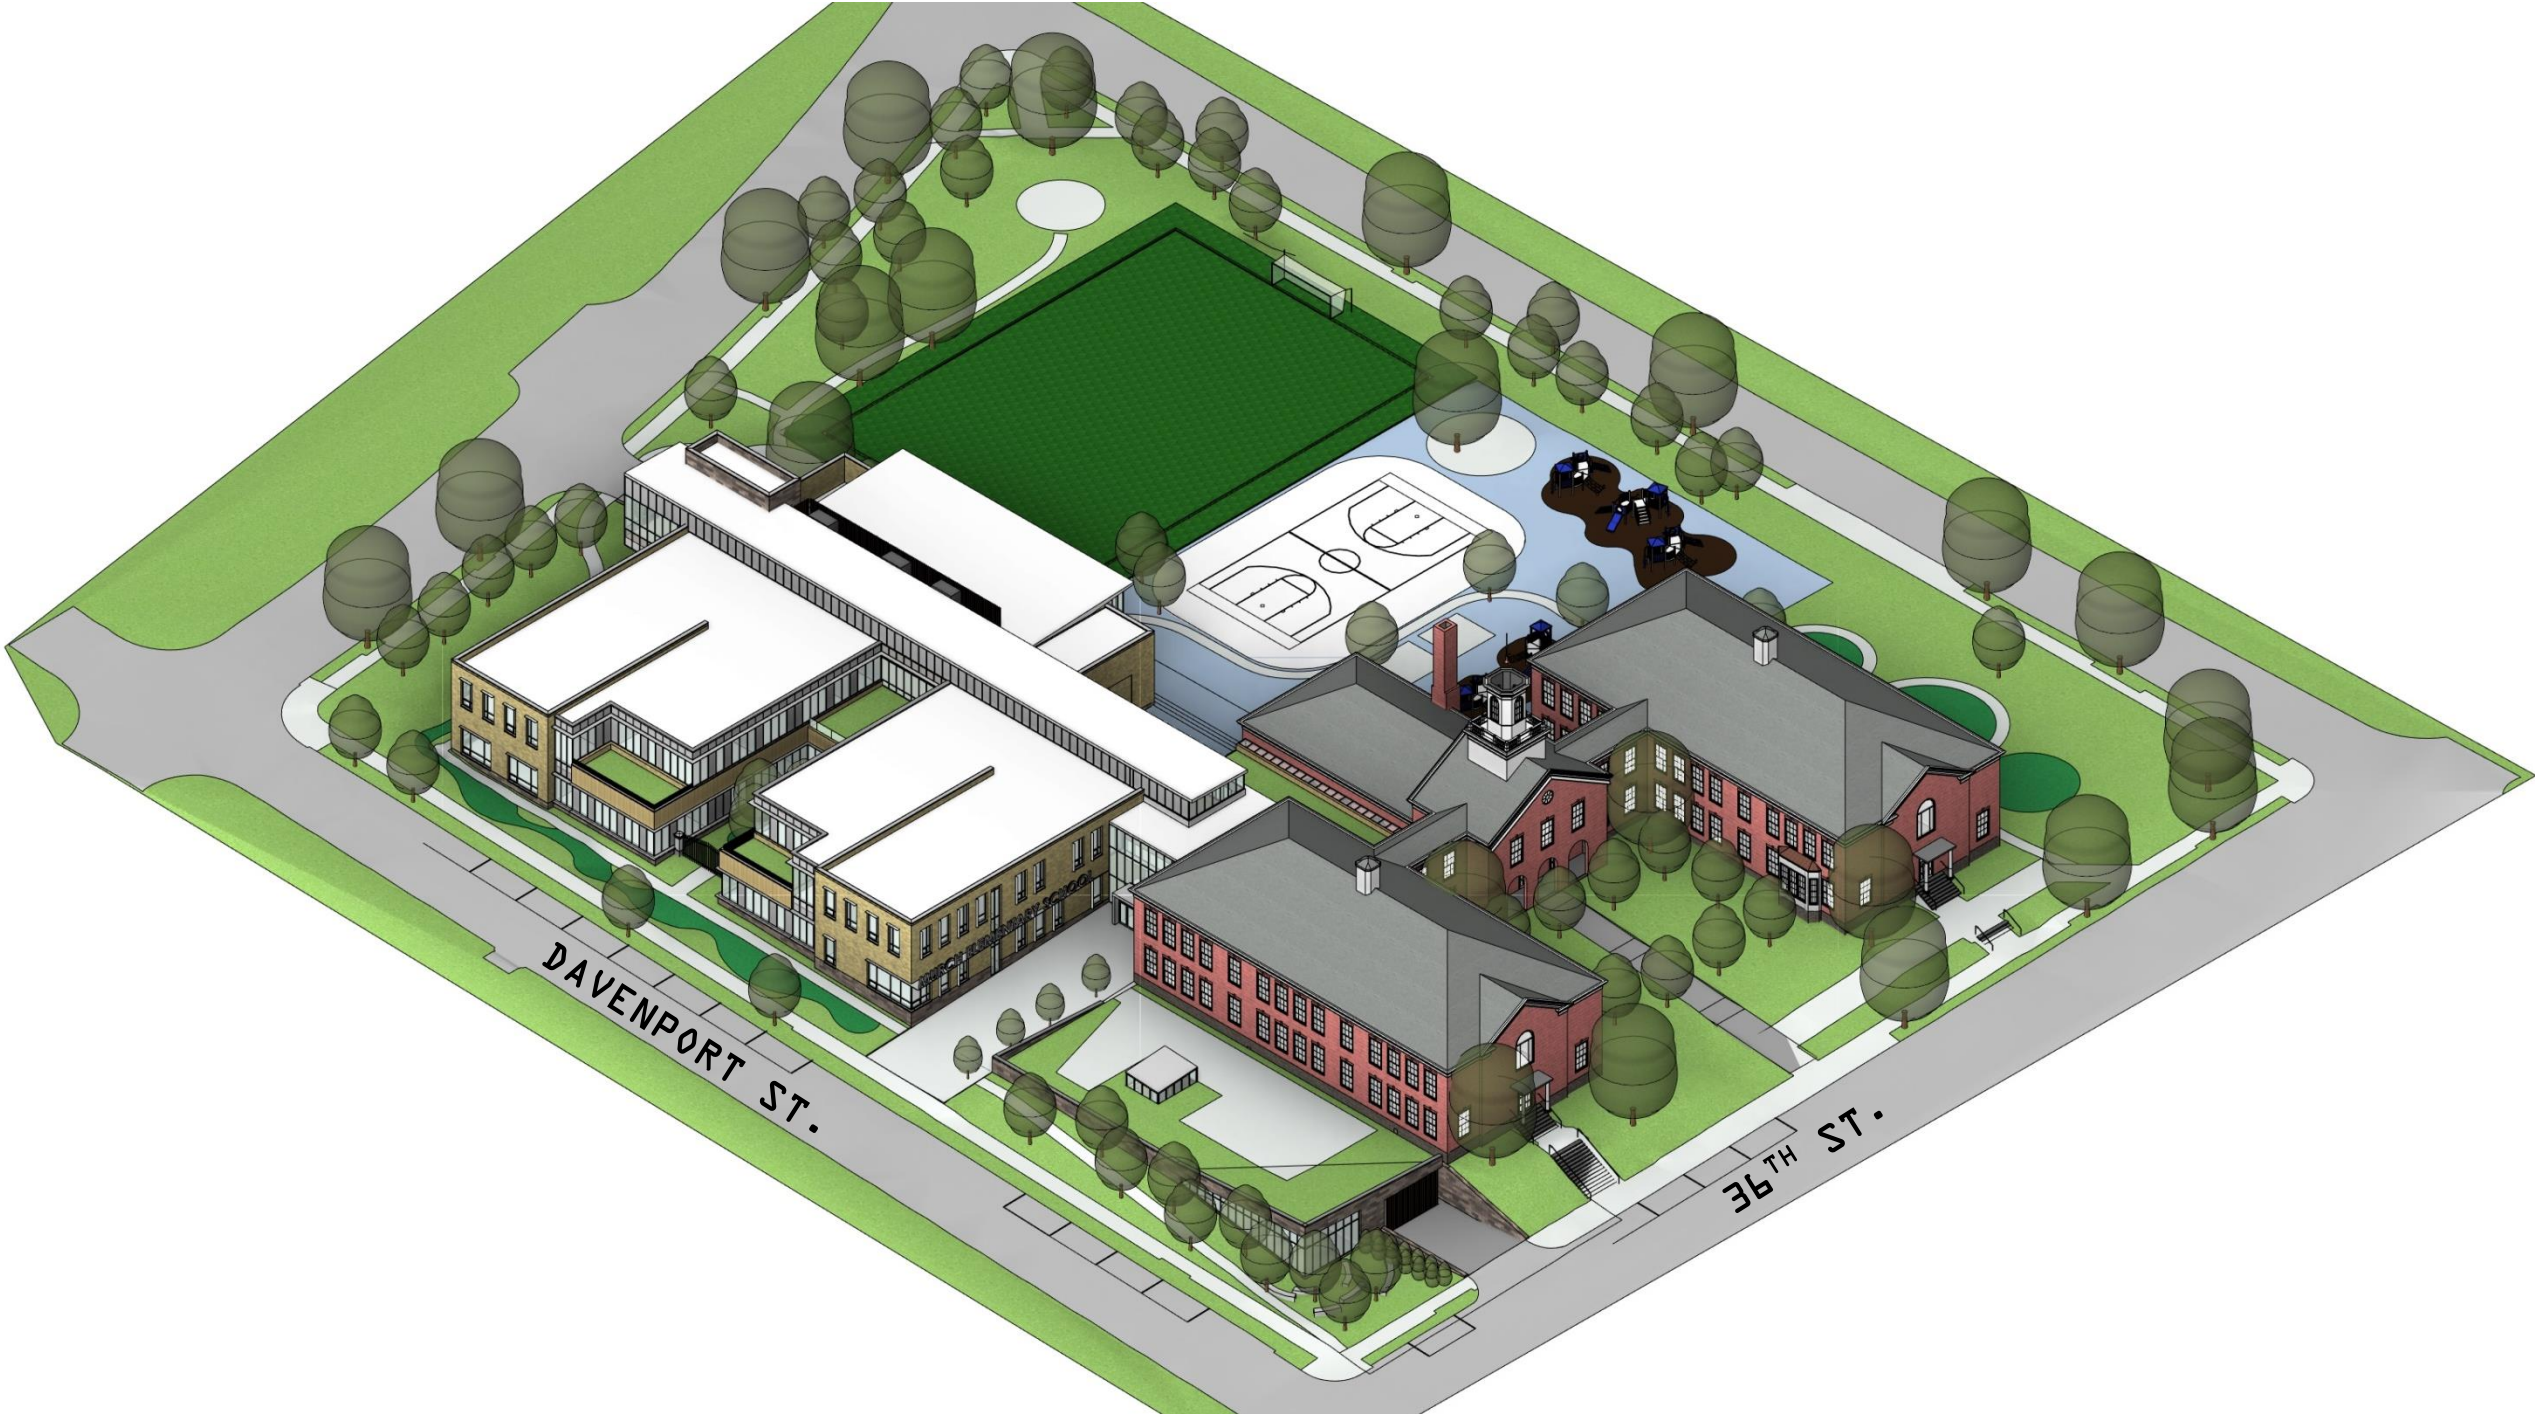

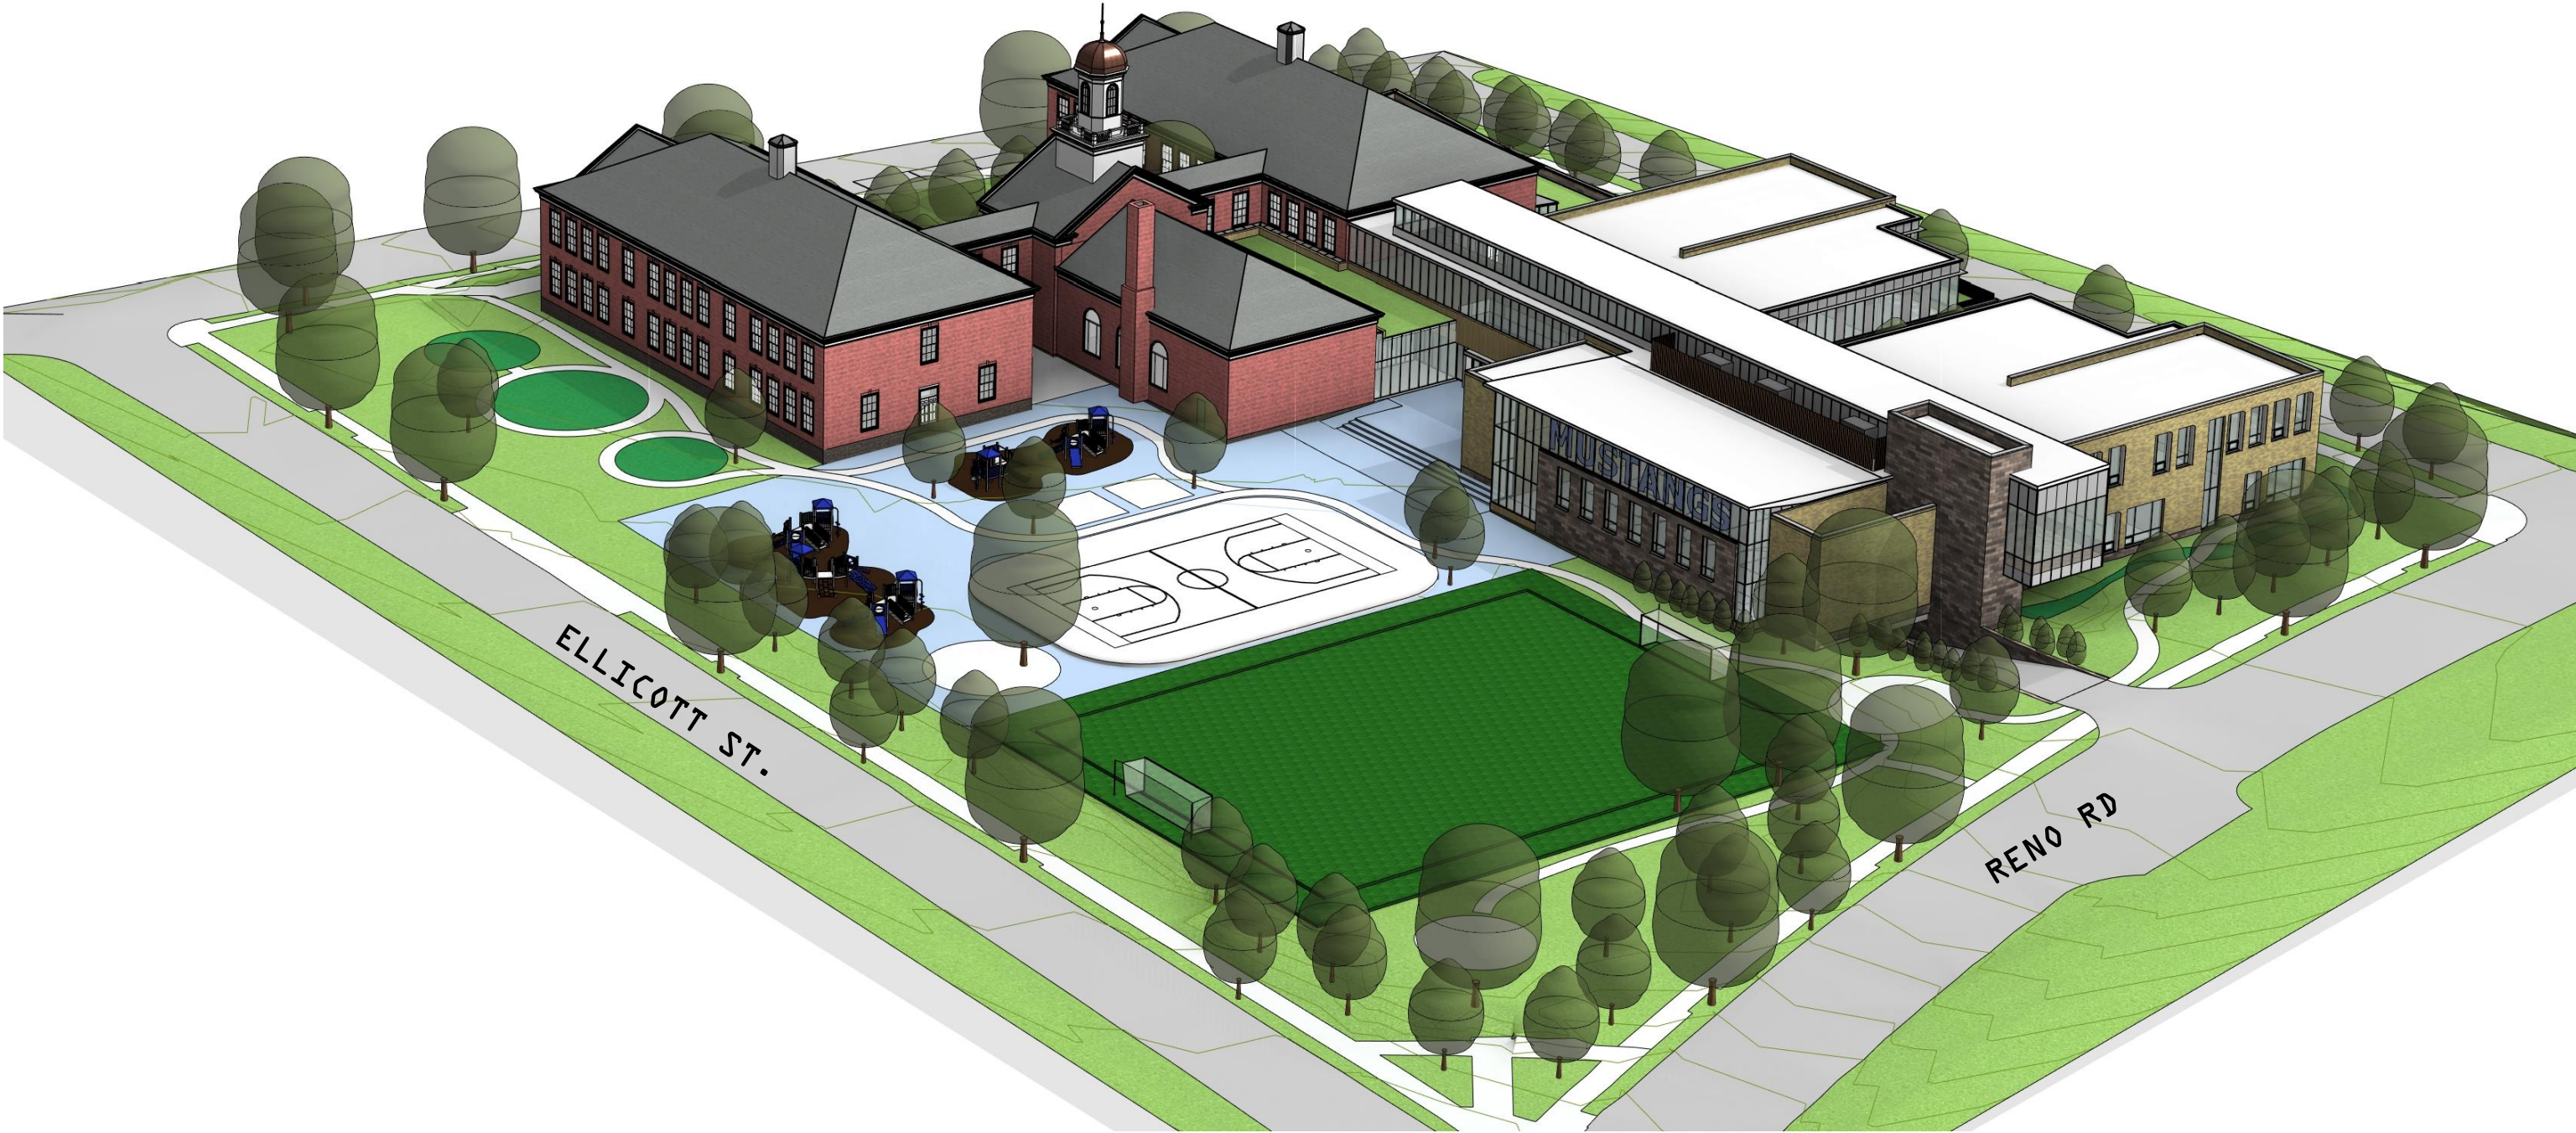

PERSPECTIVE FROM DAVENPORT ST + 36TH ST.



PERSPECTIVE OF THE MAIN ENTRY



PERSPECTIVE OF THE MAIN ENTRY




PERSPECTIVE FROM RENO RD + DAVENPORT ST



PERSPECTIVE FROM NORTH



PERSPECTIVE FROM UPPER LEVEL LOBBY - CUPOLA

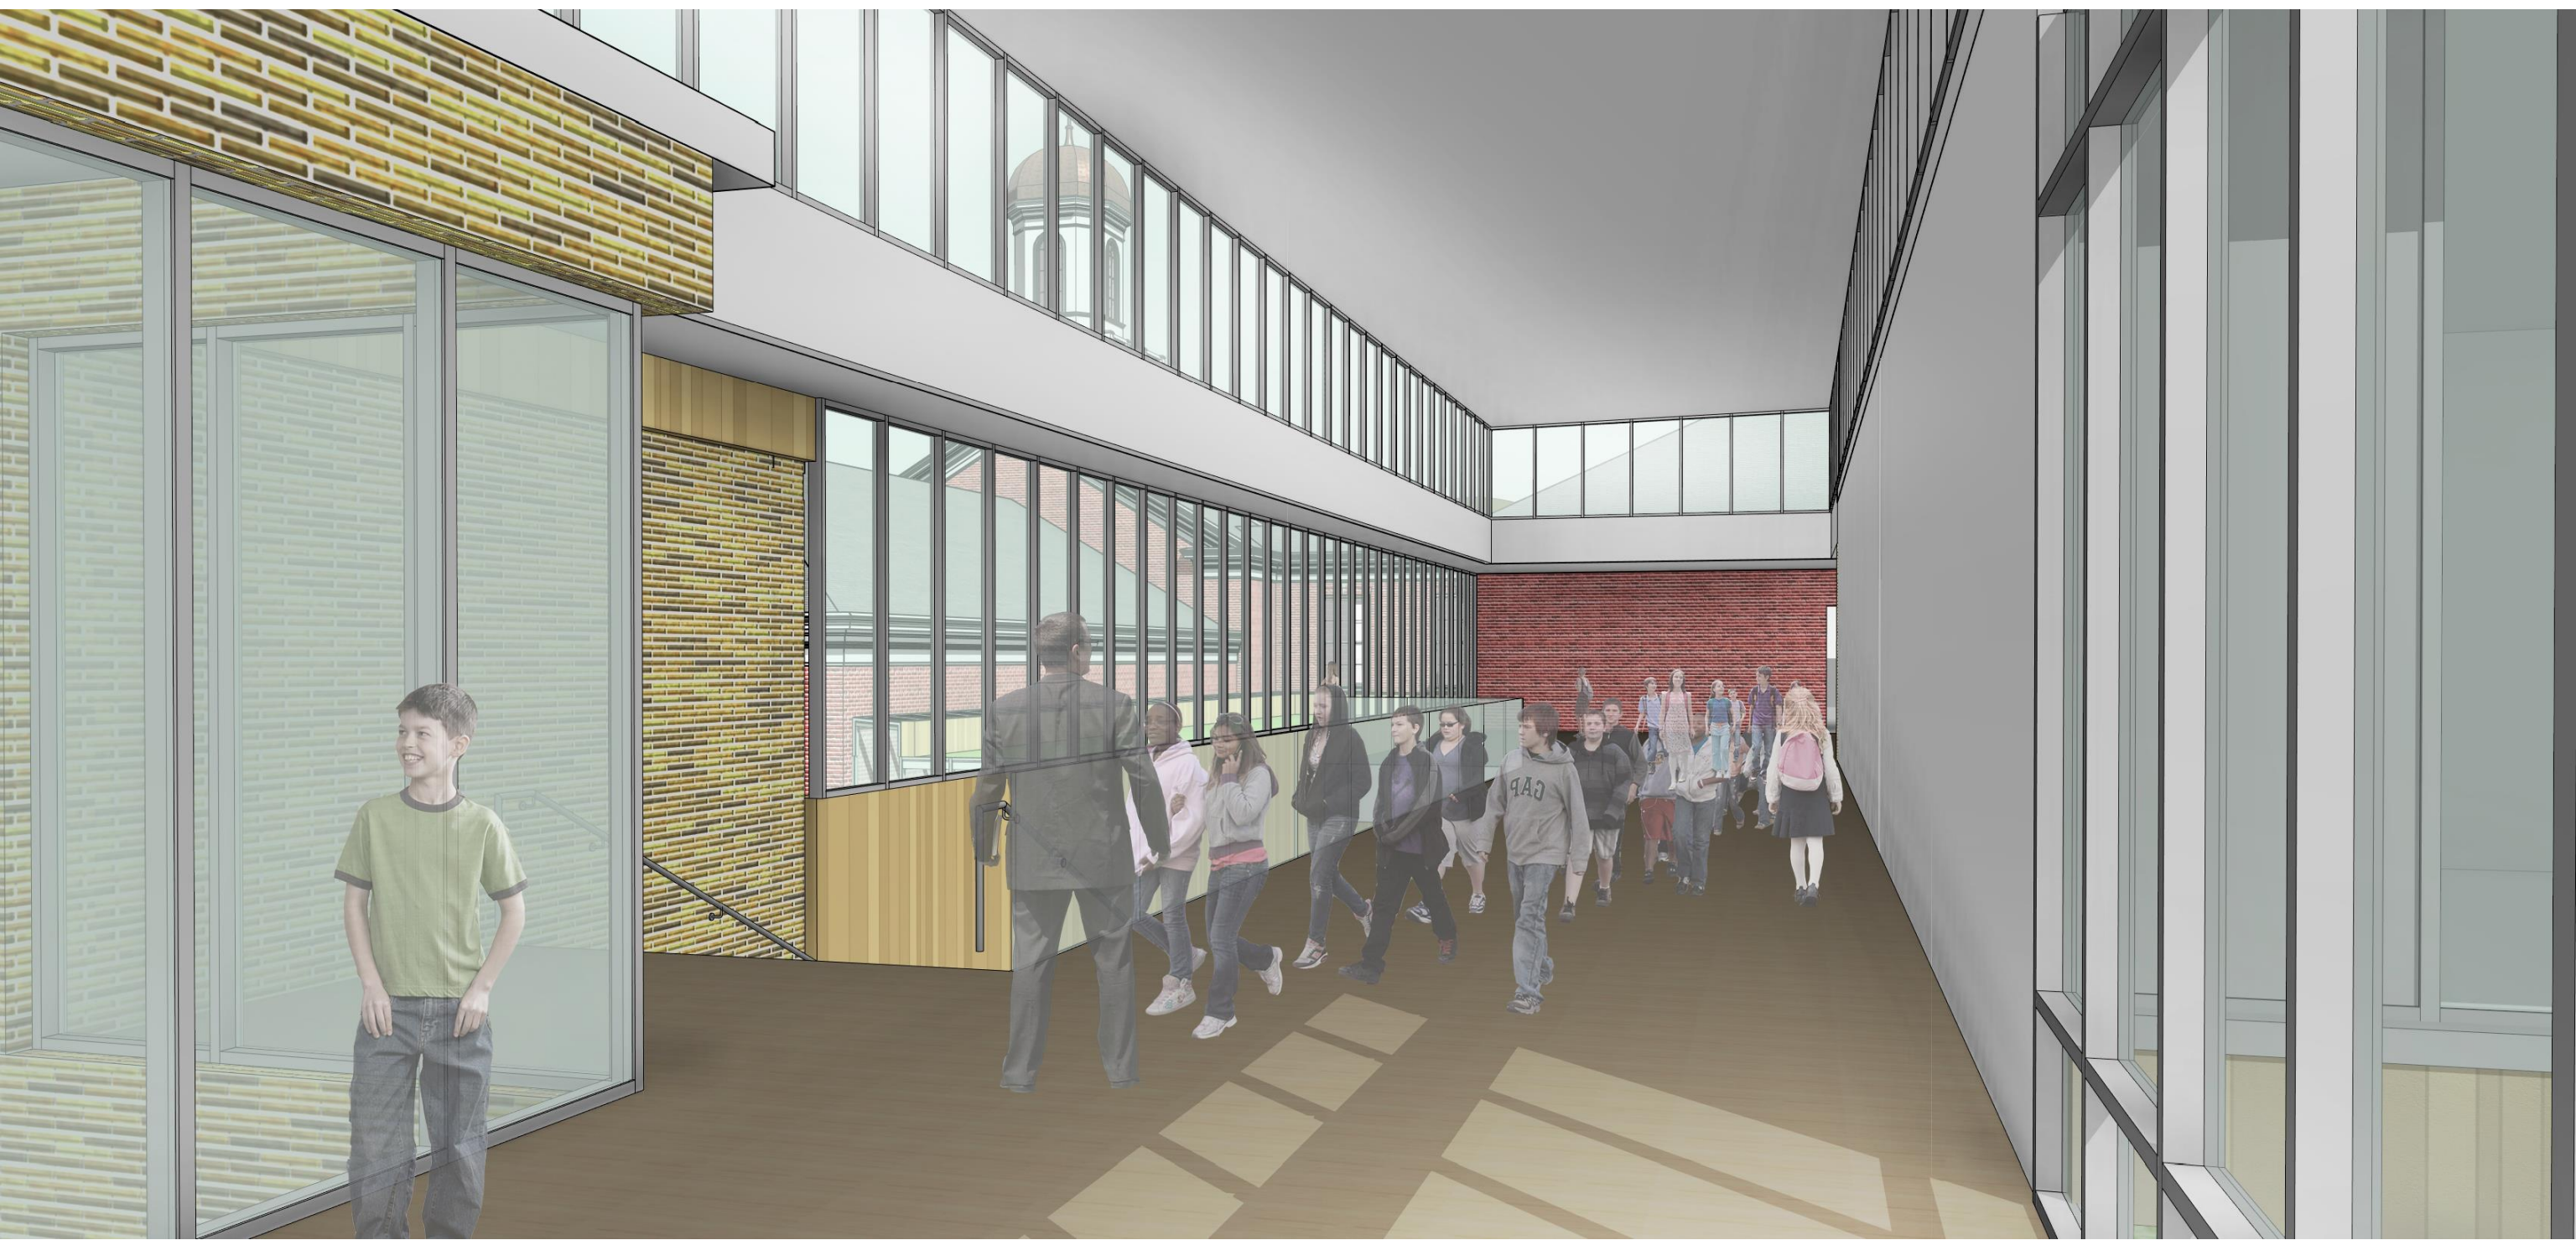

04

NEXT STEPS

Next Steps...

- Conclude Concept Design
- Formal Regulatory Submissions
 - Zoning
 - NPS
 - CFA/HPO
 - NCPC


Thank You

TREE PLAN

MURCH ELEMENTARY SCHOOL

SITE INVENTORY & ANALYSIS

SCALE: 1" = 20'-0"
DATE: 06.29.2015
PAGE: 1 OF 1

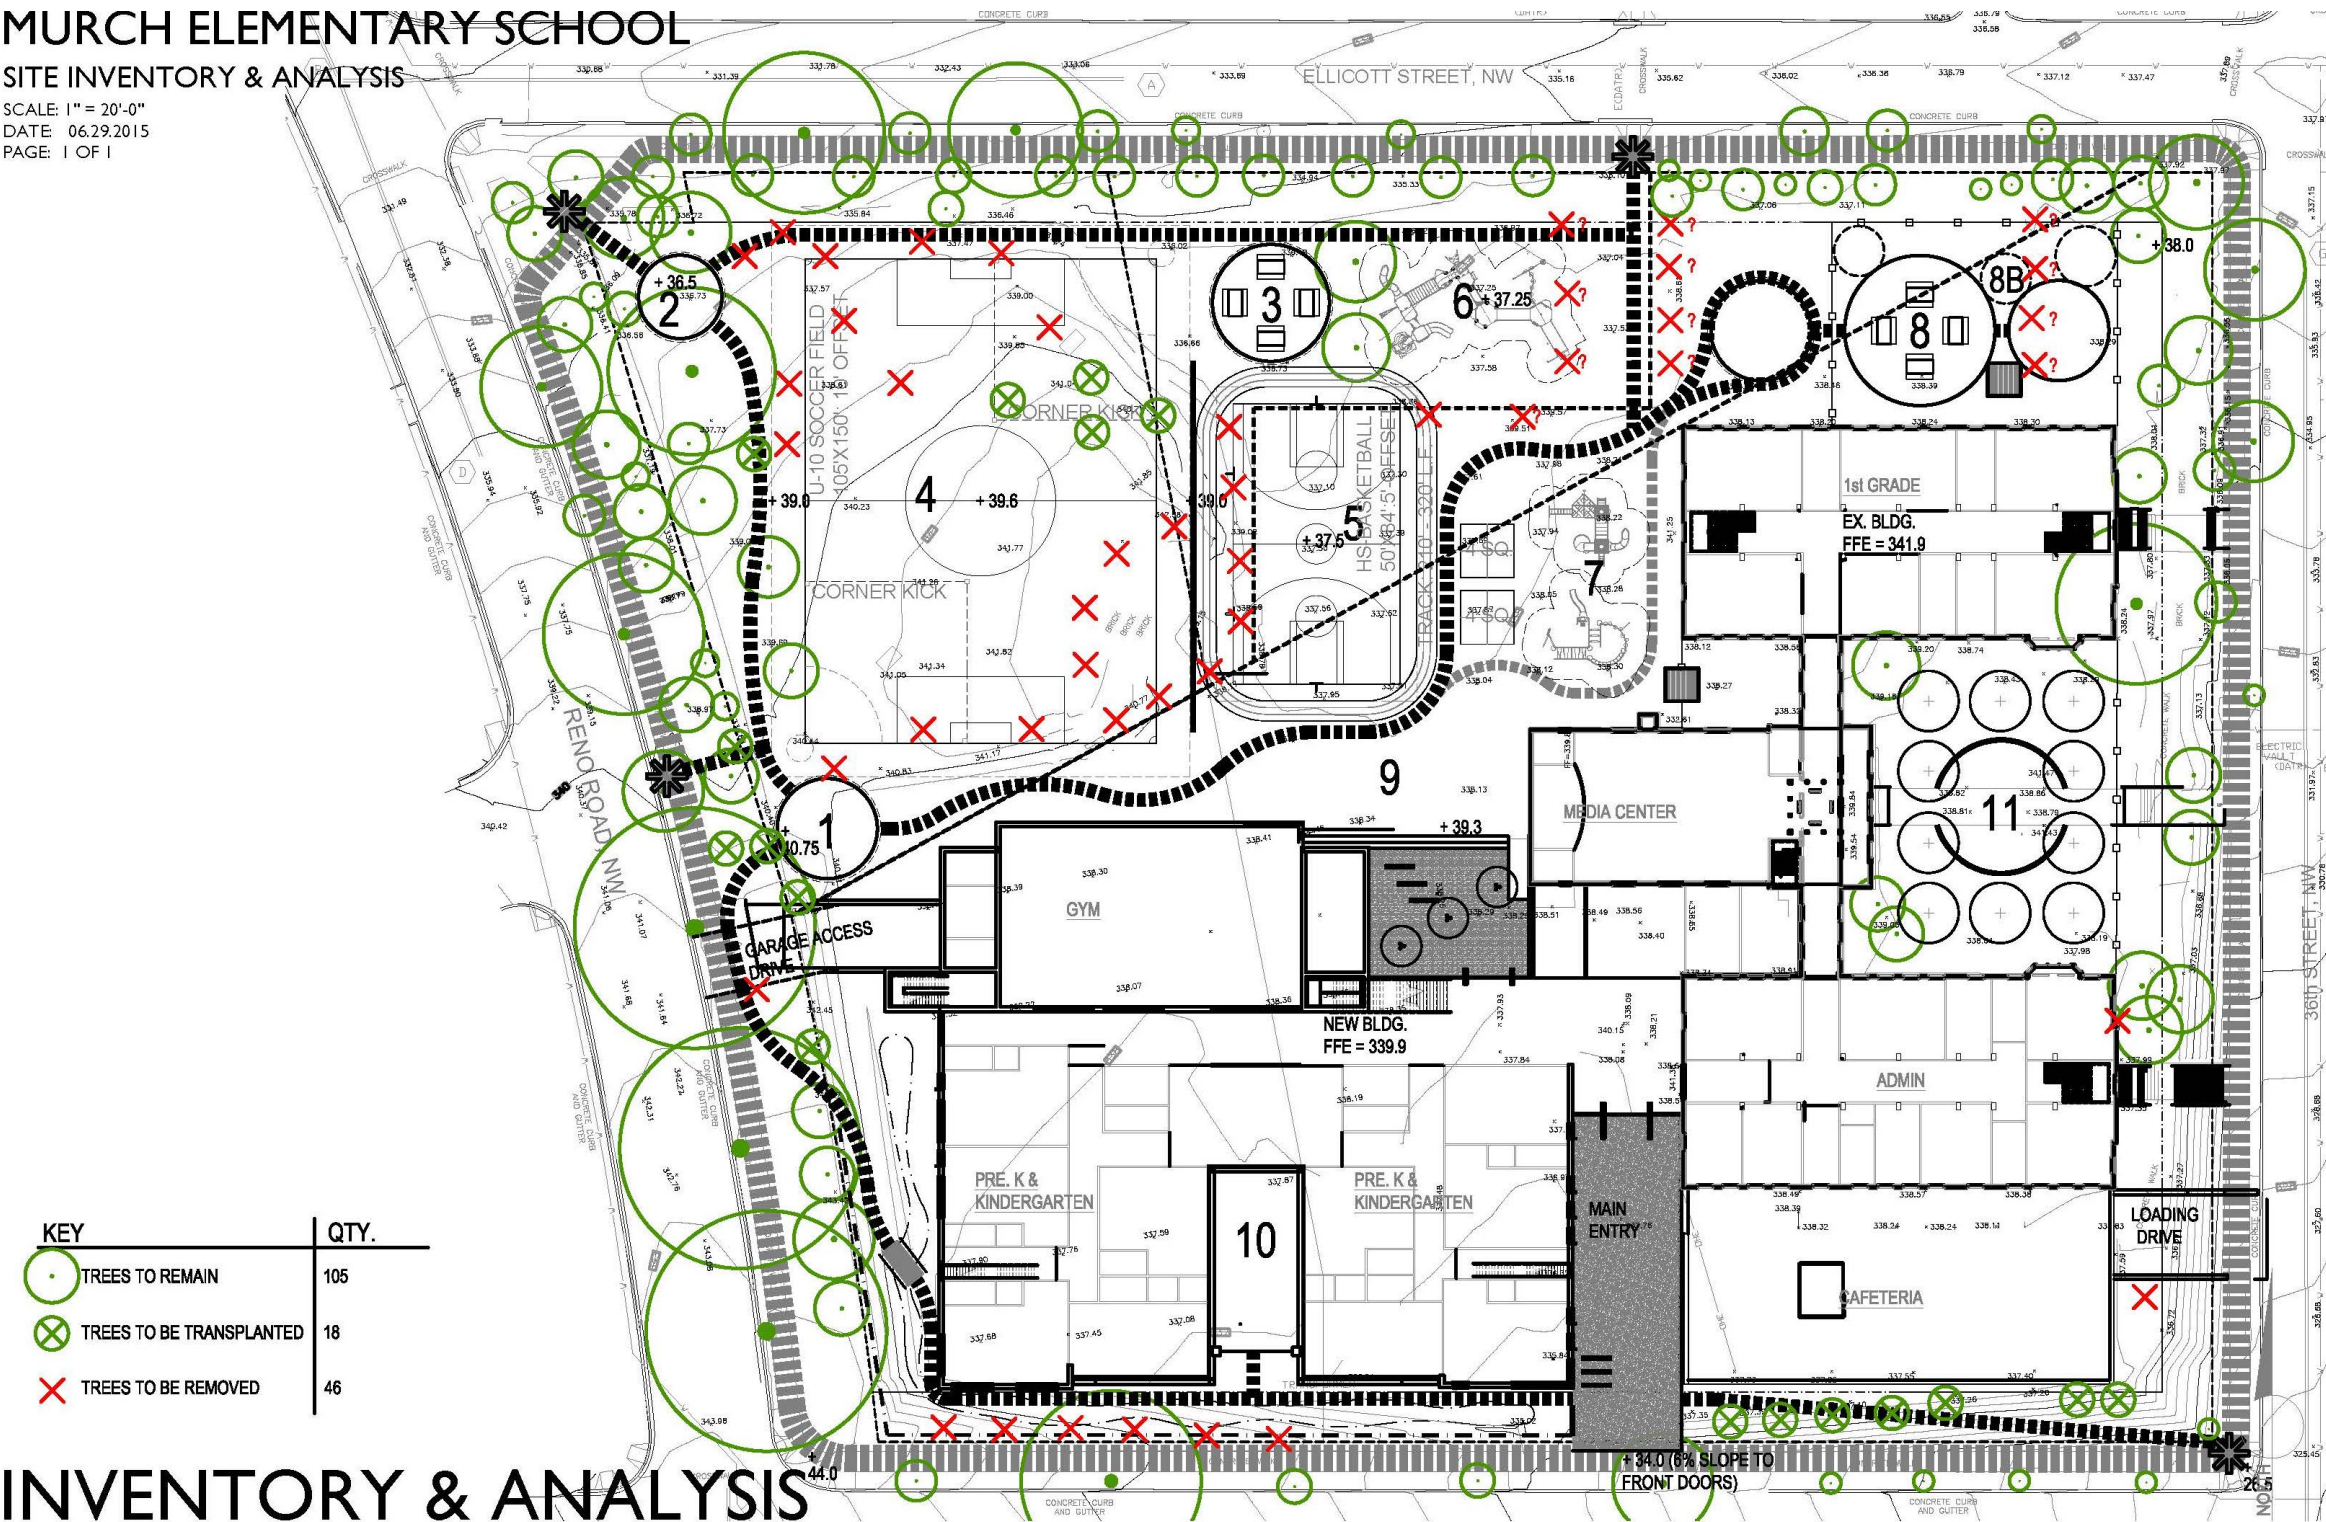

INVENTORY & ANALYSIS