


A ELEVATION @ PULL BOX
E-101E-501 SCALE: 1/4" = 1'-0"

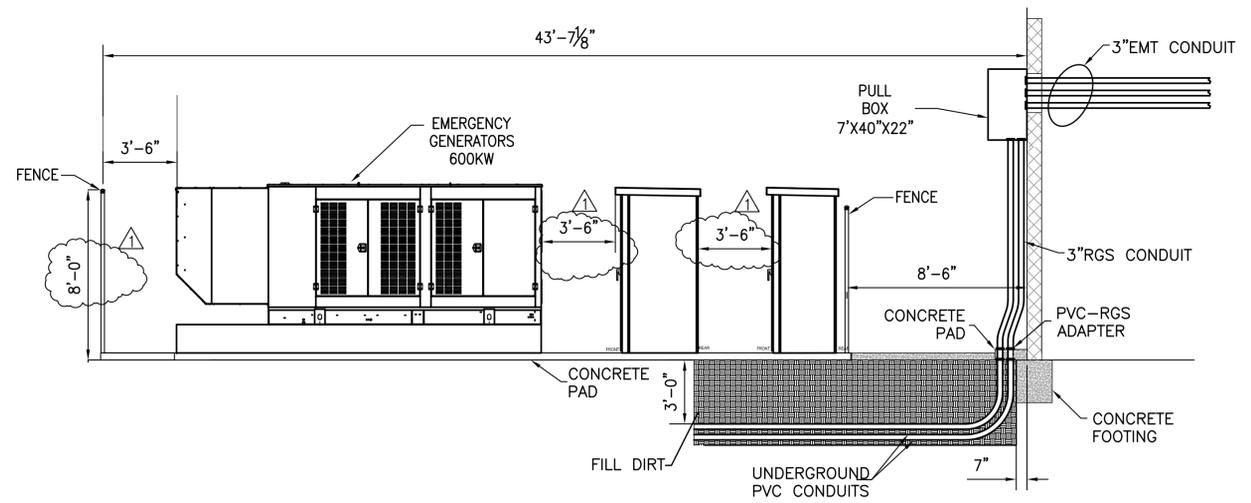

B NEW EMERGENCY GENERATORS & CONDUIT STEP-UP DETAIL
E-101E-501 SCALE: 1/4" = 1'-0"

DRAWN BY AL
DESIGNED BY AL
REVIEWED BY MB

PROFESSIONAL CERTIFICATION. I HEREBY CERTIFY THAT THESE DOCUMENTS WERE PREPARED OR APPROVED BY ME, AND THAT I AM A DULY LICENSED PROFESSIONAL ENGINEER UNDER THE LAWS OF THE STATE OF MARYLAND, LICENSE NO. 45509 EXPIRATION DATE: 06-04-2016

CCJM ENGINEERING INFRASTRUCTURE SOLUTIONS
Washington, D.C.

JVP Engineers, P.C.
Consulting Engineers
5101 Wisconsin Avenue, N.W.
Washington, DC 20016-4140
Scale: 400
Tel: (202) 362-3001
Fax: (202) 362-5541

11/06/2014 BID ISSUE	
DISTRICT OF COLUMBIA DEPARTMENT OF GENERAL SERVICES	
NEW BEGINNINGS YOUTH CENTER 8400 RIVER ROAD LAUREL, MD. 20742	
DYRS NEW GENERATOR INSTALLATION SECTION AND DETAILS	
SCALE: AS SHOWN	DATE: 08/15/2014
DRAWING NO.	SHEET 27 OF 27

10 INCHES

SCALE

E-801CR