

**PARCEL 1**

- ① PLAYGROUND
- ② SPLASH PAD
- ③ RECREATION LAWN
- ④ GATHERING AREA
- ⑤ NATURE AREA
- ⑥ BIORETENTION

**PARCEL 2 + 5**

- ⑧ LANDSCAPE AREA
- ⑨ CRABAPPLE TREES

**PARCEL 3 + 6**

- ⑩ BIORETENTION
- ⑪ OUTDOOR RETAIL FURNITURE

**PARCEL 4**


- ⑫ PUBLIC ART OPPORTUNITY
- ⑬ LIBRARY PLAZA
- ⑭ LAWN
- ⑮ BOSQUE OF TREES
- ⑯ BIORETENTION

**EASTERN MARKET METRO PARK WASHINGTON, D.C. • PLAN**

PN 2018043 | 12.12.2019 | DEPARTMENT OF GENERAL SERVICES + DEPARTMENTS OF PARKS AND RECREATION





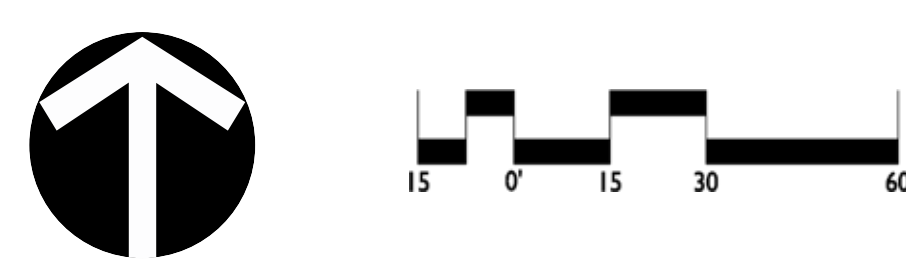

PIP PLAYGROUND SURFACE



BONDED WOOD FIBER



DECKING



CRUSHED GRANITE

# EASTERN MARKET METRO PARK WASHINGTON, D.C. • MATERIALS + FINISHES

PN 2018043 | 12.12.2019 | DEPARTMENT OF GENERAL SERVICES + DEPARTMENT OF PARKS AND RECREATION







BIKE RACK



FIXED FURNITURE




PICNIC TABLE



MOVABLE LOUNGE FURNITURE



LIGHTED BOLLARD

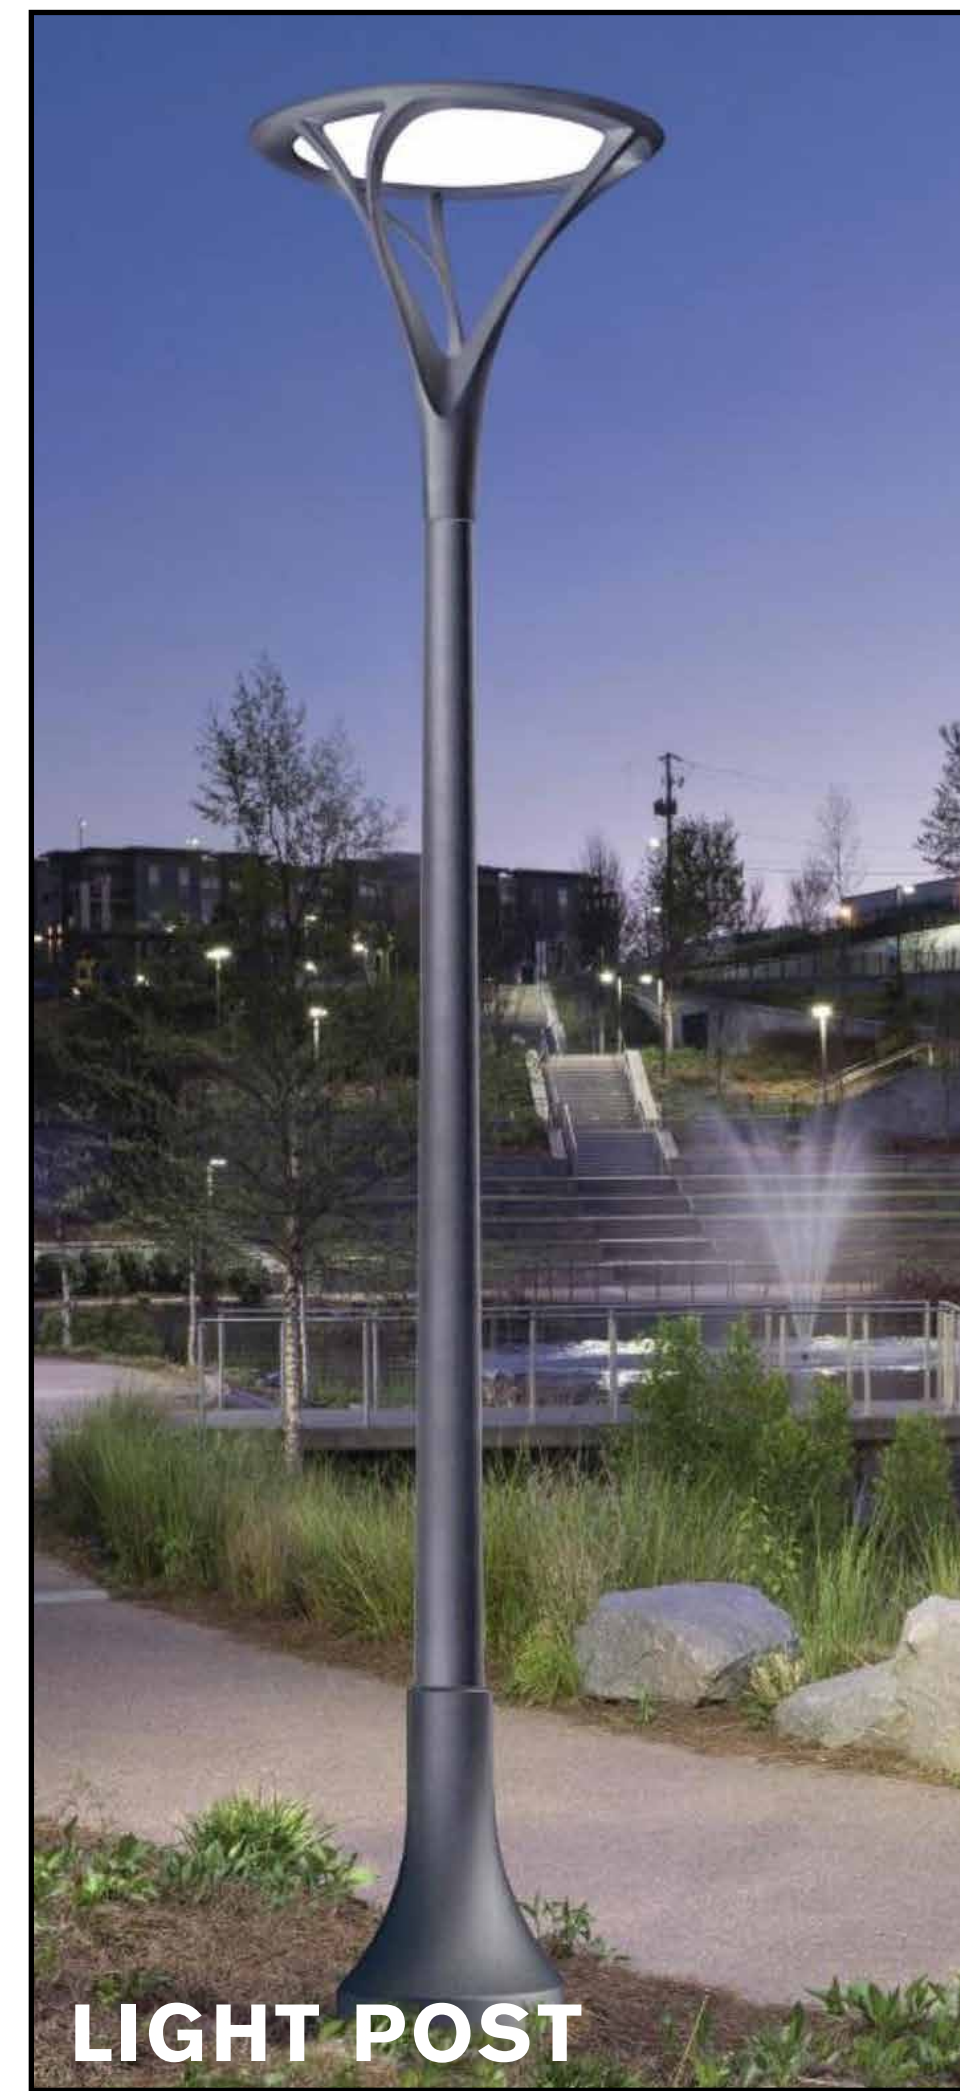

LIGHT POST



BENCH



WITH ARMRESTS



MOVABLE FURNITURE



BOLLARD




TREE GRATE



RECYCLING



TRASH

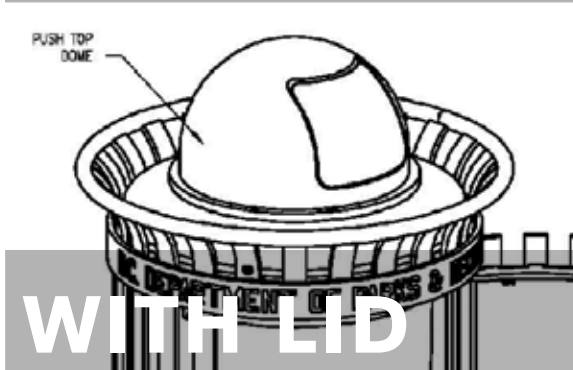

WITH LID




WATER FOUNTAIN



BUILT-IN-BENCH

# EASTERN MARKET METRO PARK WASHINGTON, D.C. • MATERIALS + FINISHES


PN 2018043 | 12.12.2019 | DEPARTMENT OF GENERAL SERVICES + DEPARTMENTS OF PARKS AND RECREATION

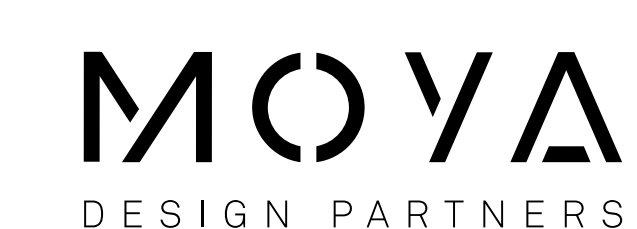




# KOMPAN


## OPTION 1

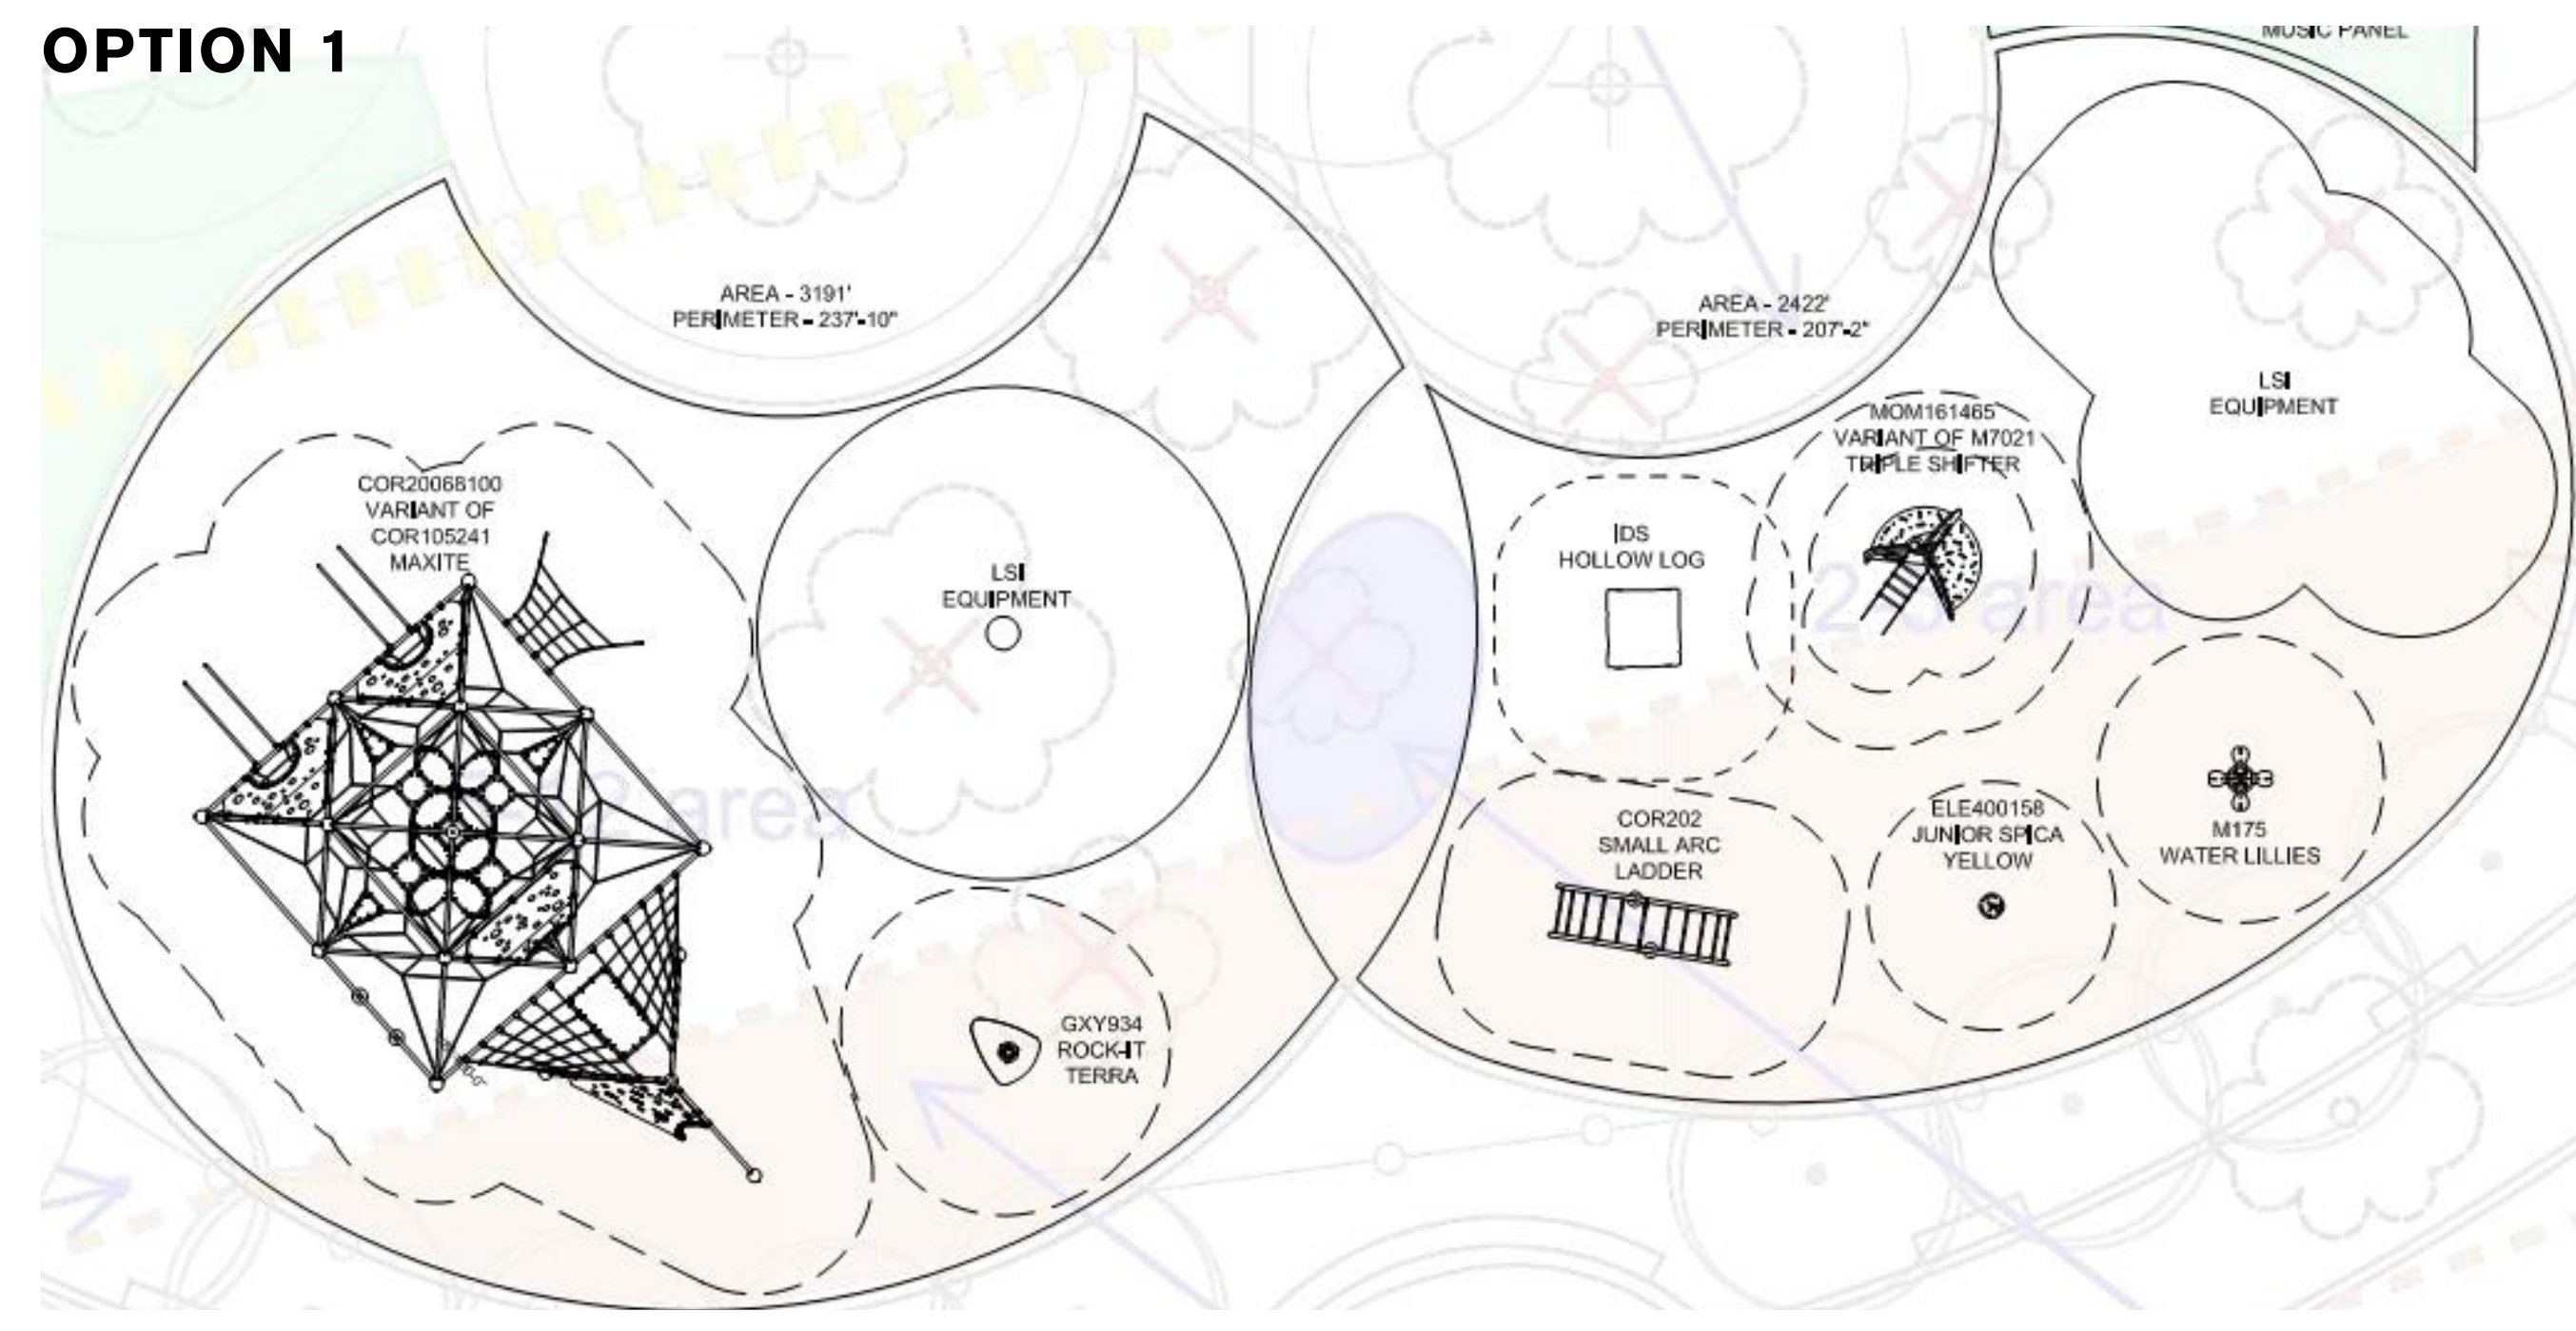

## OPTION 2

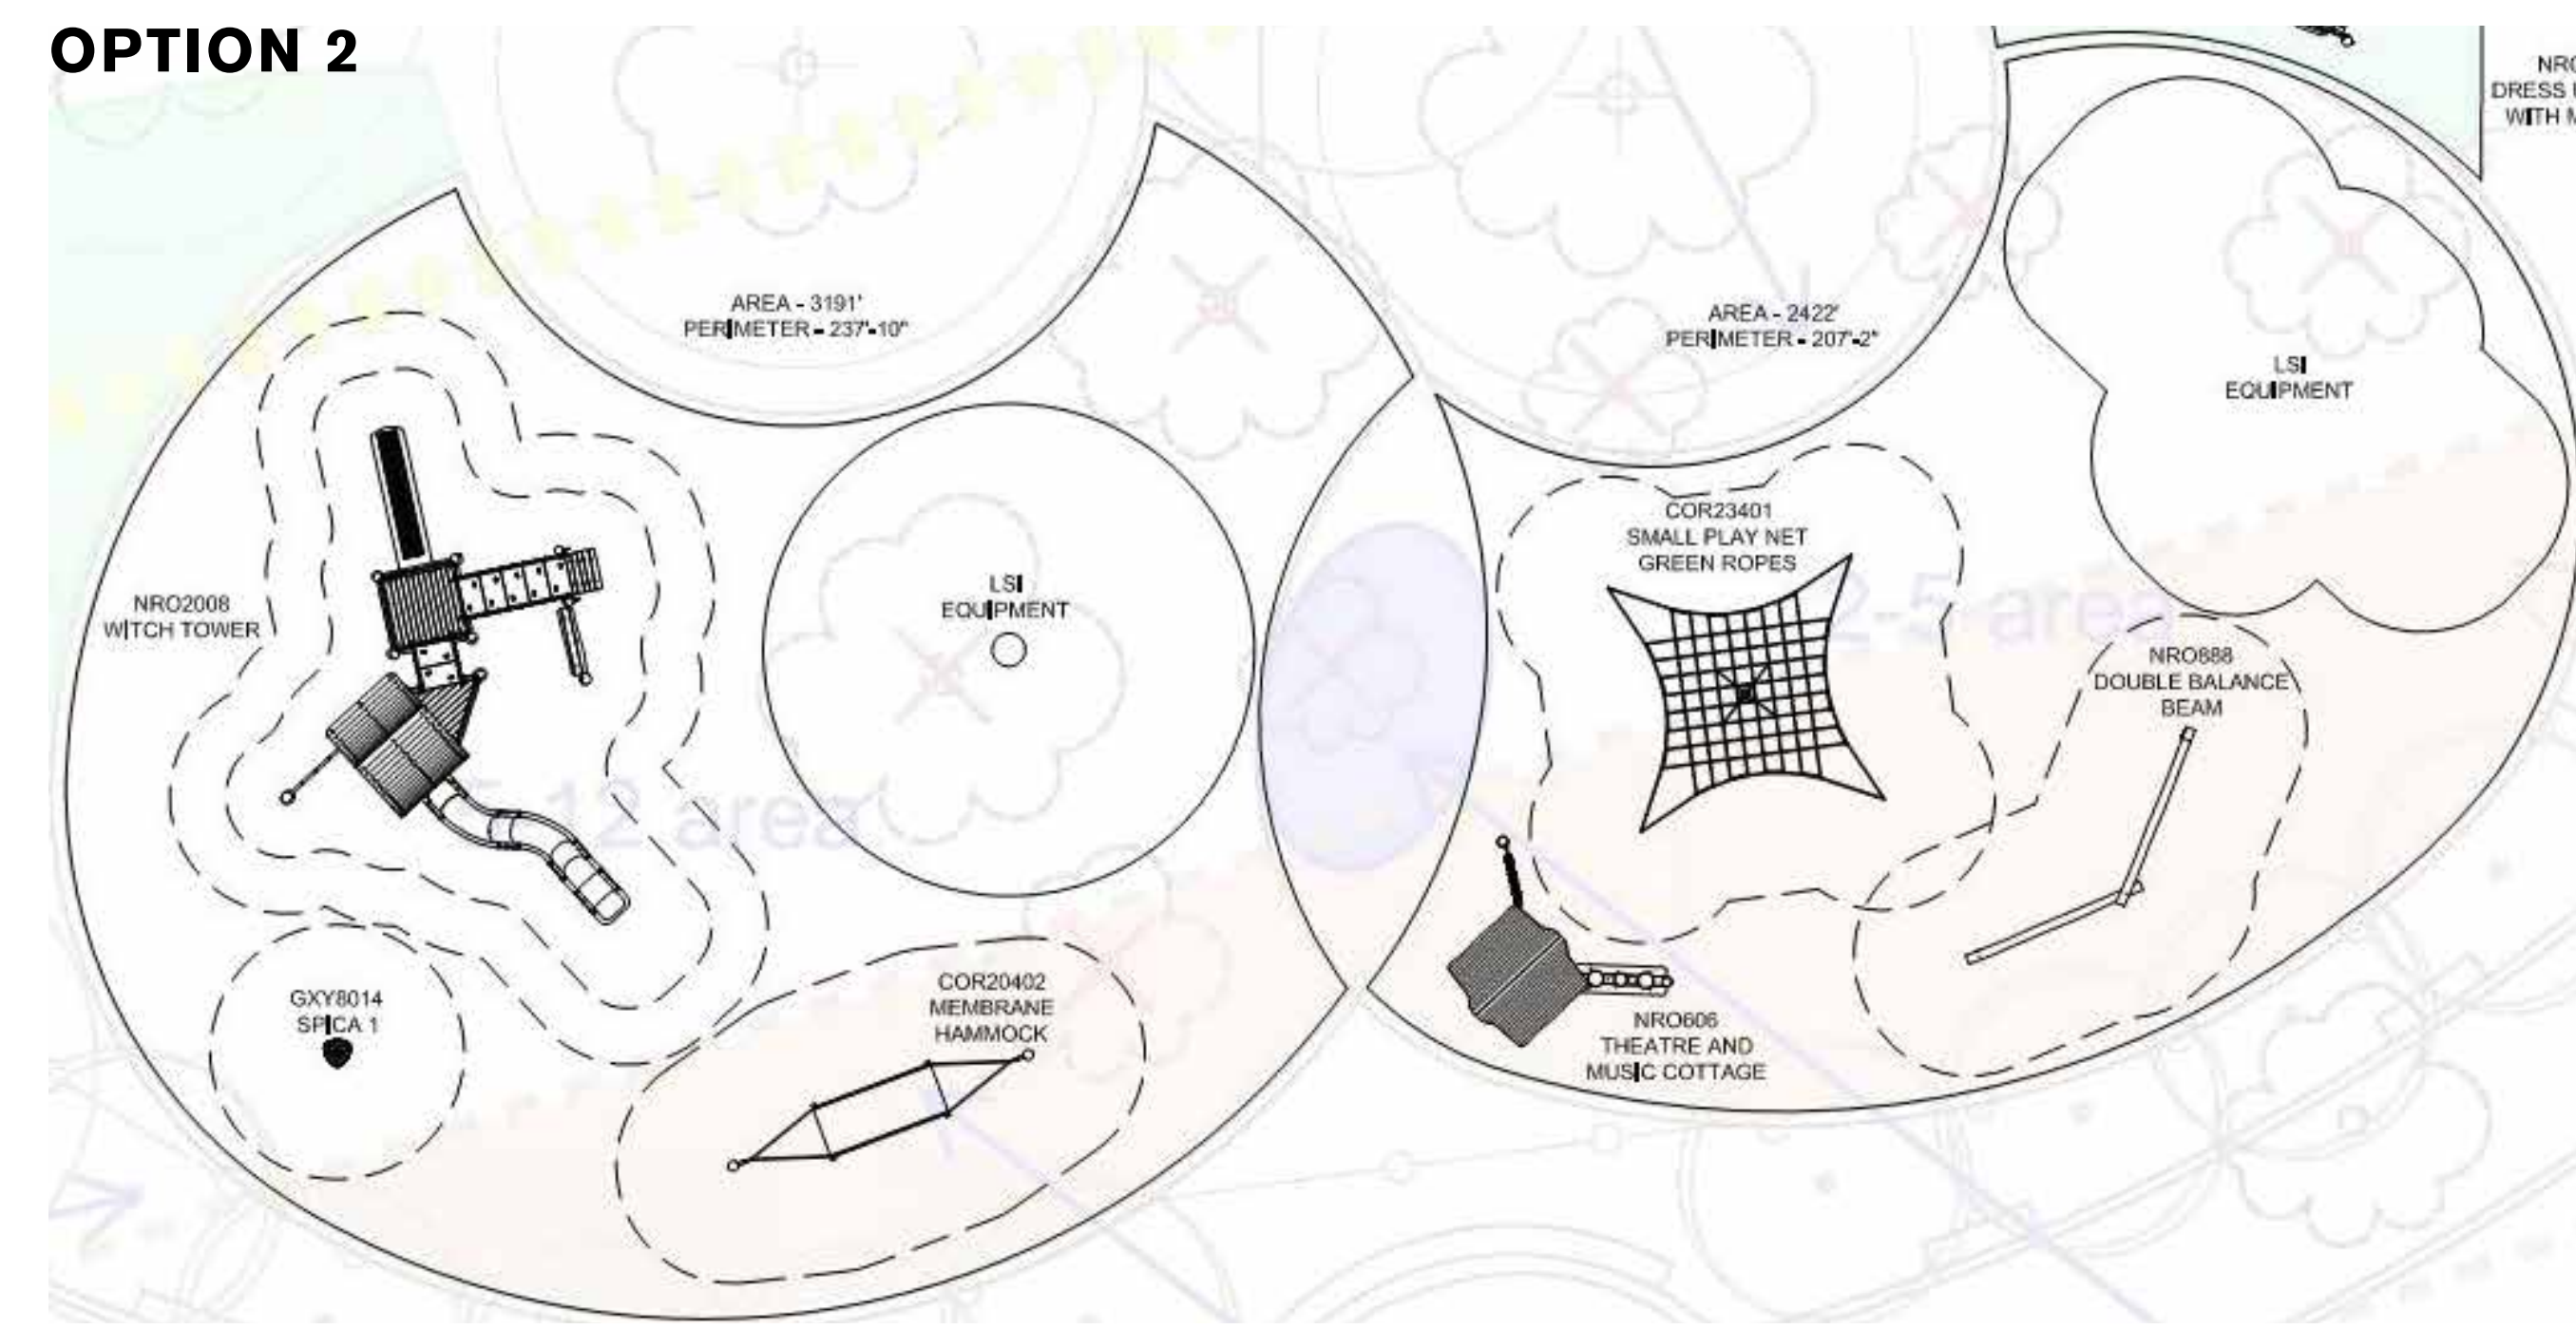

## OPTION 3

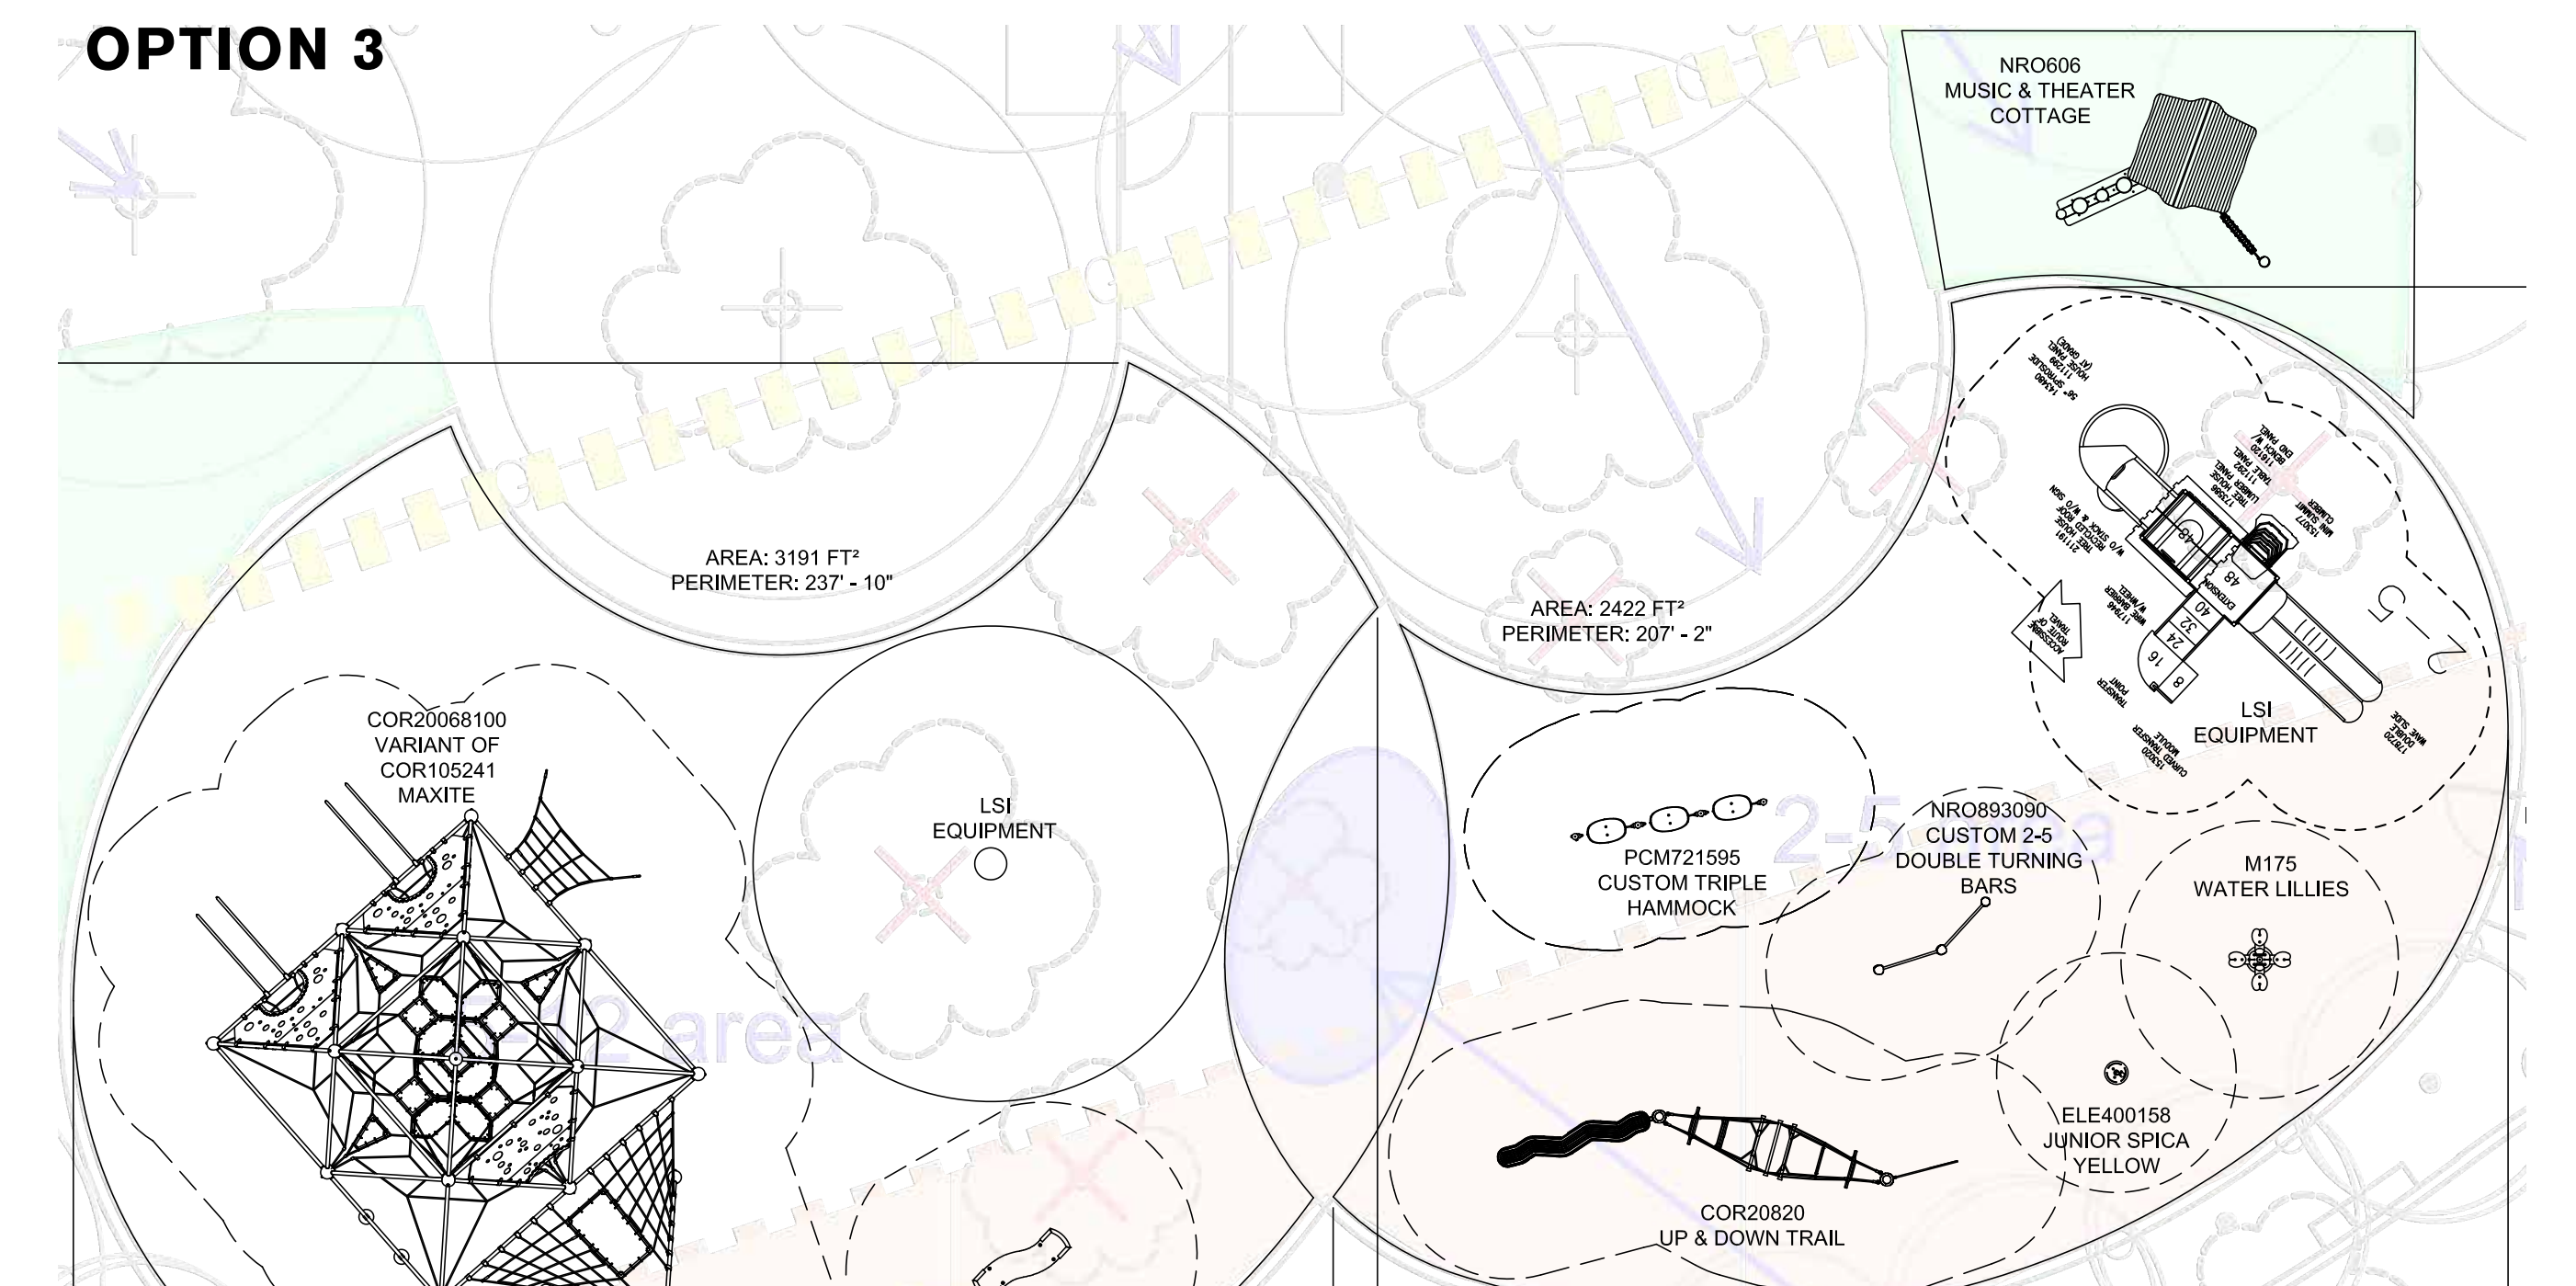

## LANDSCAPE STRUCTURES



Eastern Market Metro  
003507EMM-1-2 • 11.13.2019  
Sparks@Play



Eastern Market Metro  
003507EMM-1-2 • 11.13.2019  
Sparks@Play



Eastern Market Metro  
003507EMM-1-2 • 11.13.2019  
Sparks@Play

NOTE: RENDERINGS SHOWN FOR ILLUSTRATIVE PURPOSES ONLY. FINAL DESIGN MAY VARY. EXISTING INTERIM PLAYGROUND EQUIPMENT TO BE RELOCATED AND INCORPORATED INTO FINAL PLAYGROUND LAYOUT.


# EASTERN MARKET METRO PARK WASHINGTON, D.C. • PLAYGROUND CONCEPTS

PN 2018043 | 12.12.2019 | DEPARTMENT OF GENERAL SERVICES + DEPARTMENTS OF PARKS AND RECREATION






PROJECT AREA PARKING IMPACTS

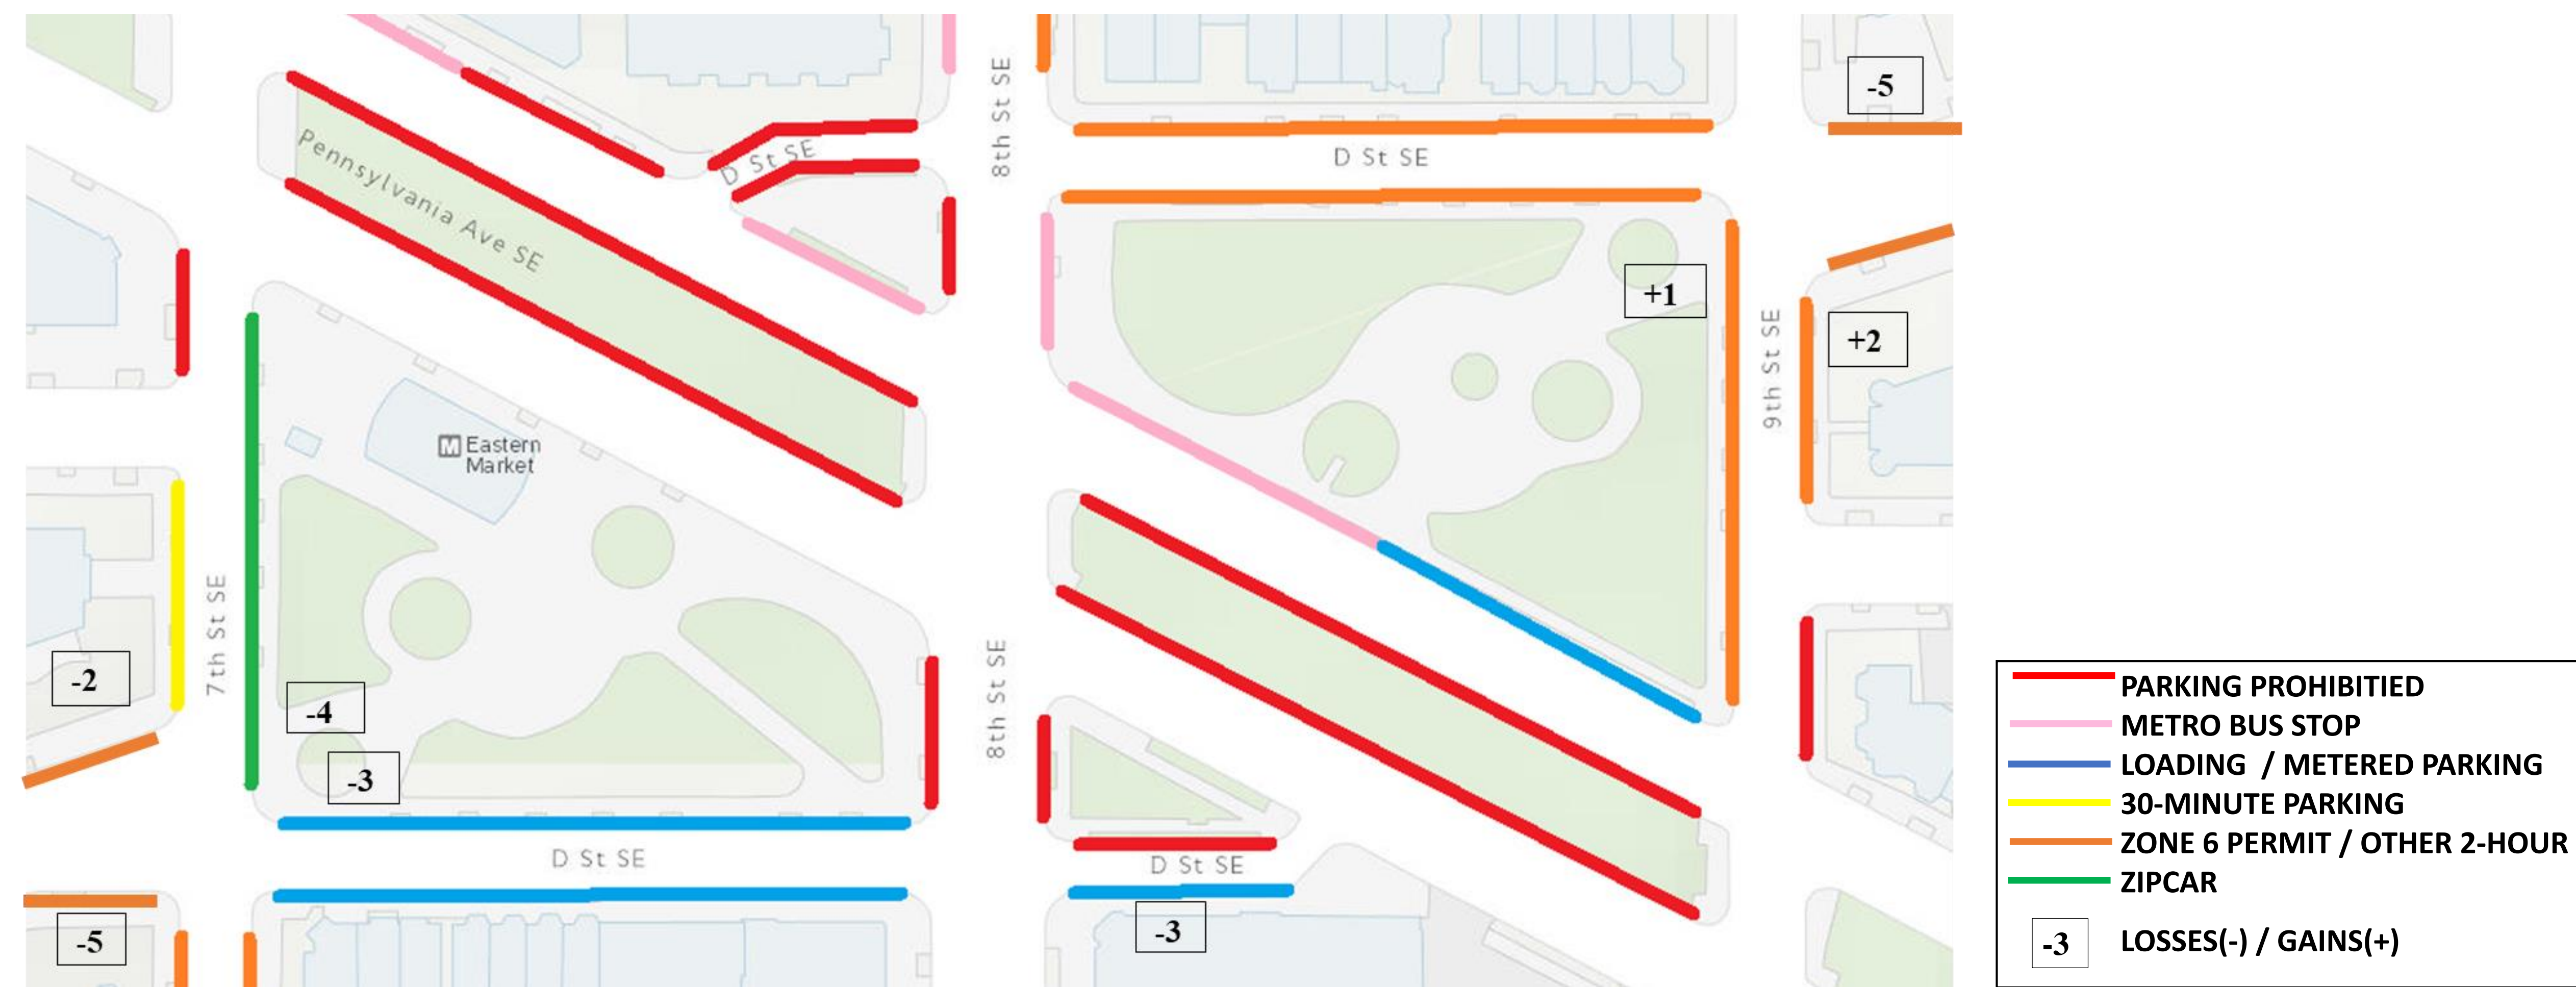

PROJECT STUDY AREA TRAFFIC REDISTRIBUTION - AM PEAK HOUR

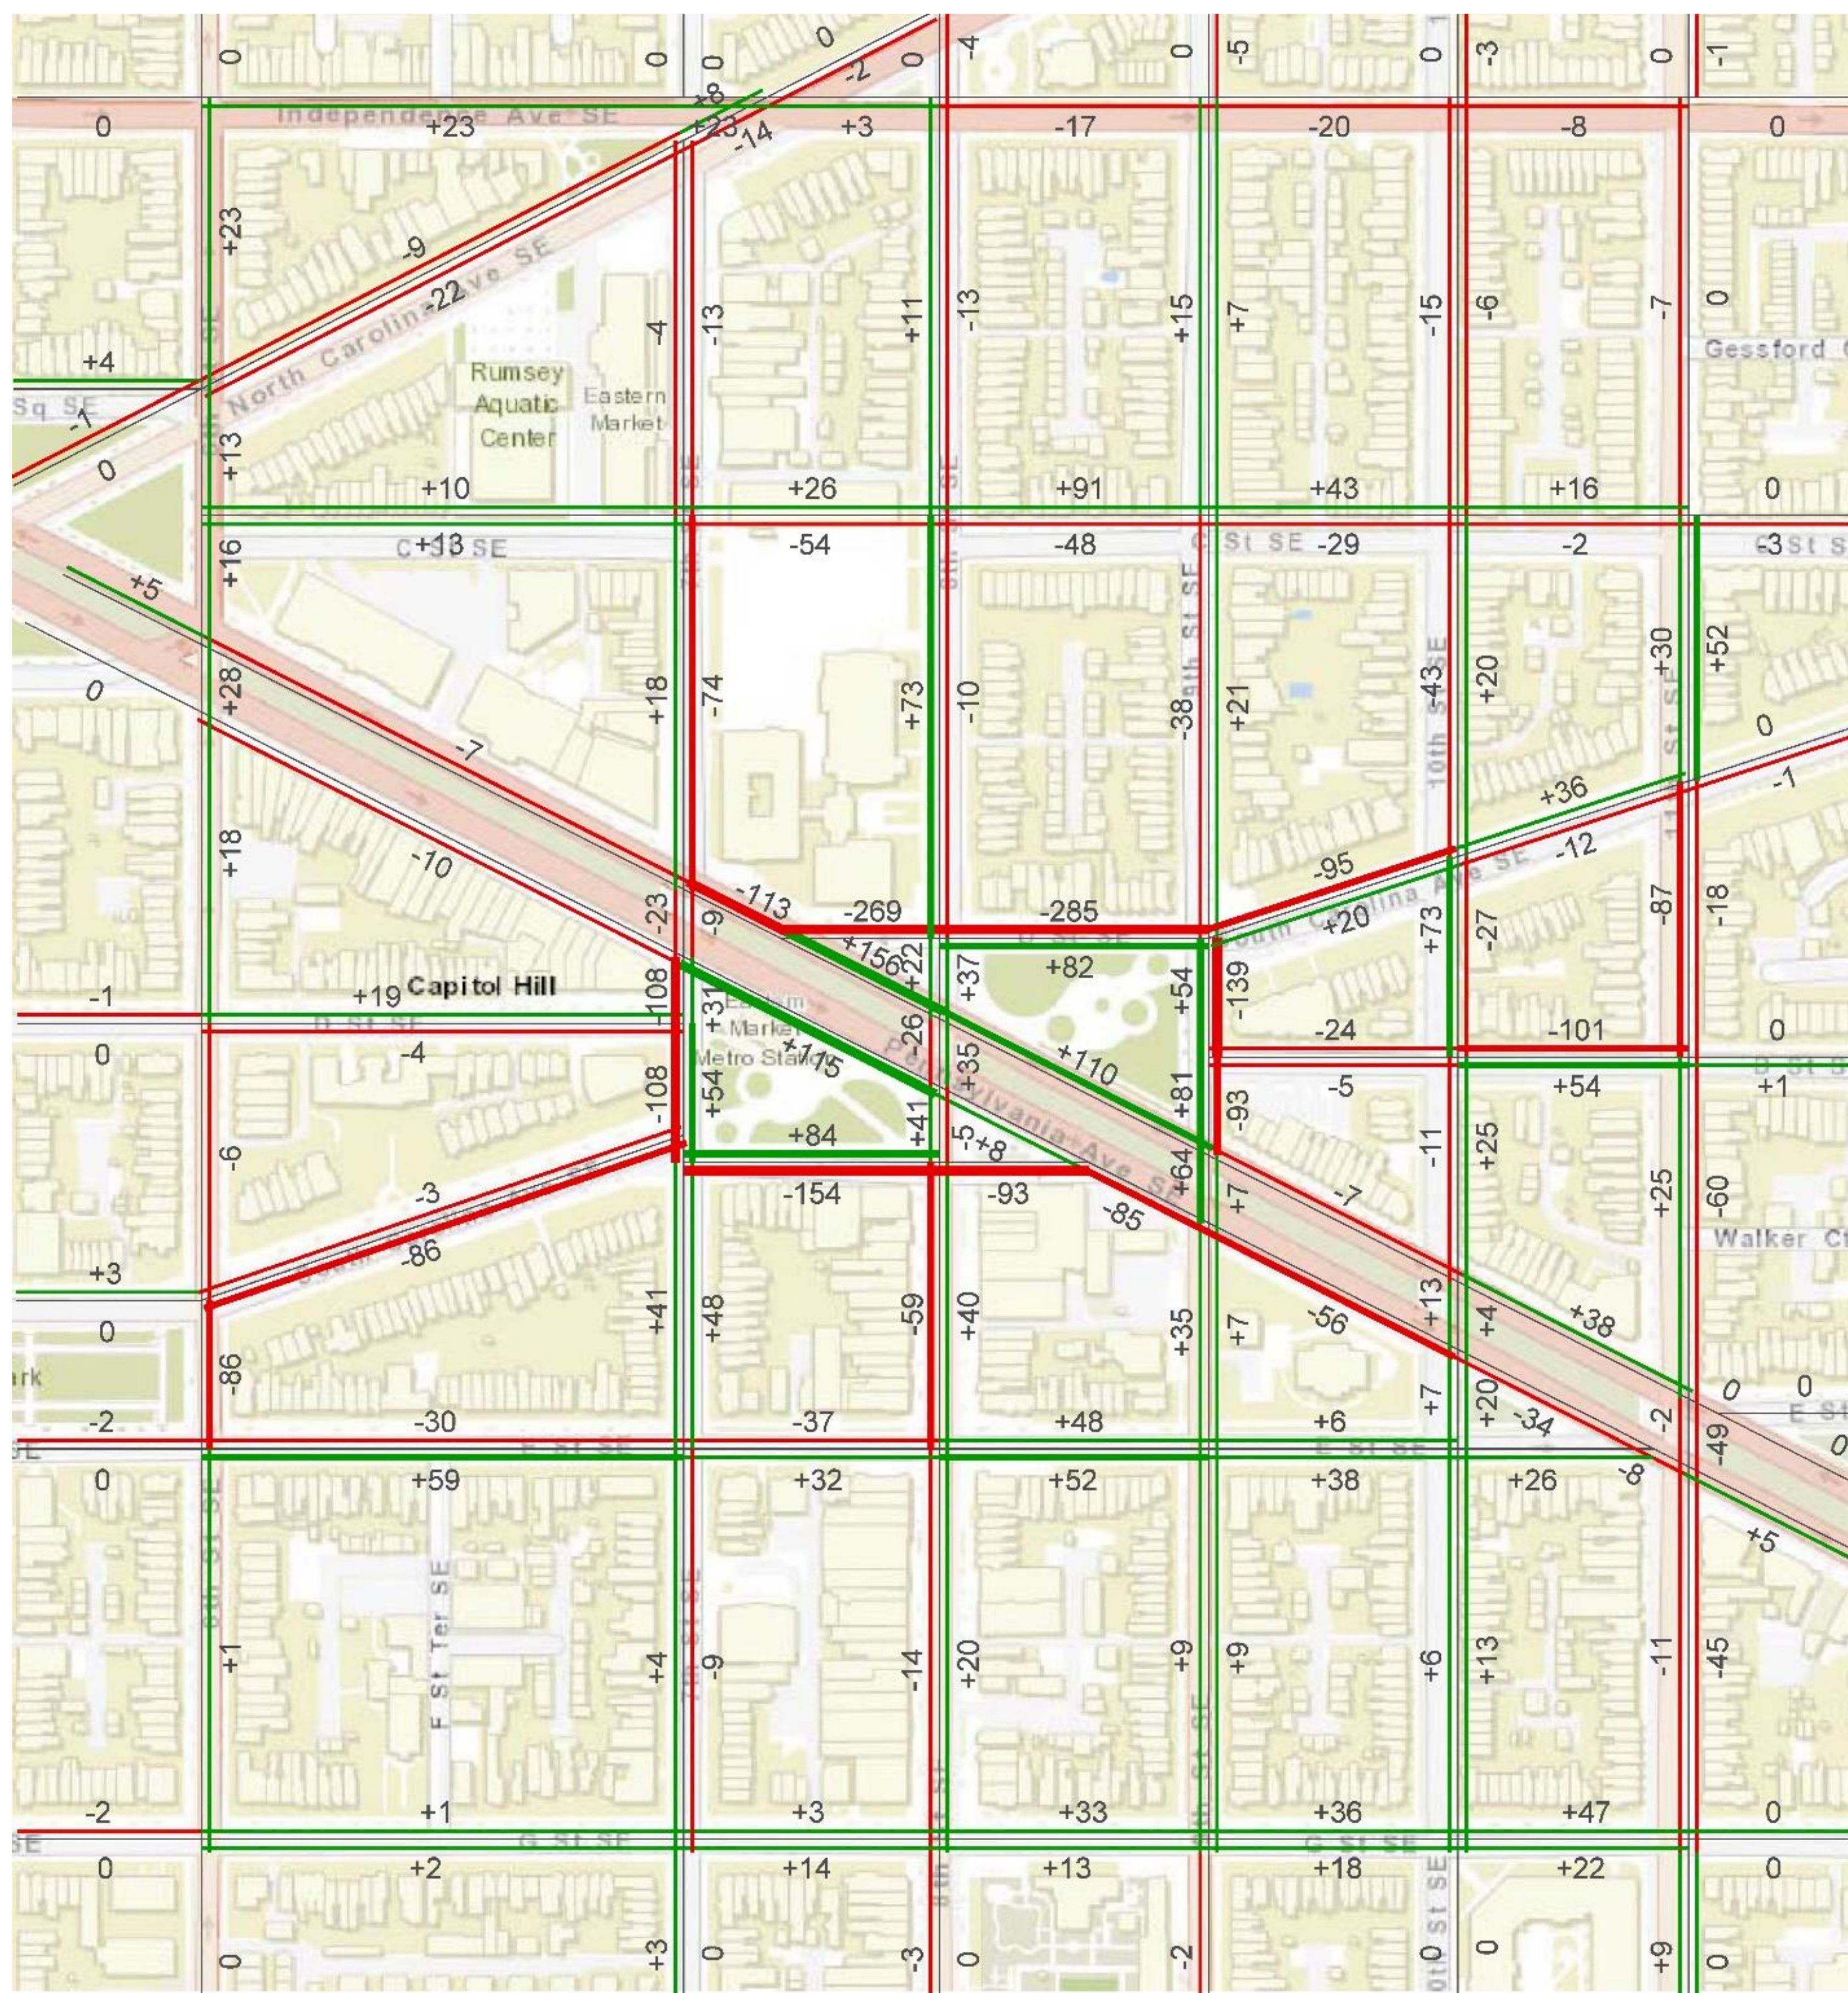

PROJECT STUDY AREA TRAFFIC REDISTRIBUTION - PM PEAK HOUR

