



# LANDSCAPE 1 - OVERALL SITE DESIGN

\* ONE (1) EXISTING CHERRY TREE DETERMINED TO BE IN POOR HEALTH BY WARD ARBORIST AND RECOMMENDED FOR REMOVAL & REPLACEMENT. ALL OTHERS ALONG DRIVE TO BE PROTECTED IN PLACE. NOTE: LANDSCAPE AREAS (SHOWN AS DARKER GREEN) SHOWN FOR GRAPHICAL PURPOSES ONLY. FINAL PLANTING PLAN AND DESIGNATION OF PLANT BEDS AND LAWN AREA TO BE FINALIZED THROUGH THE DESIGN PROCESS



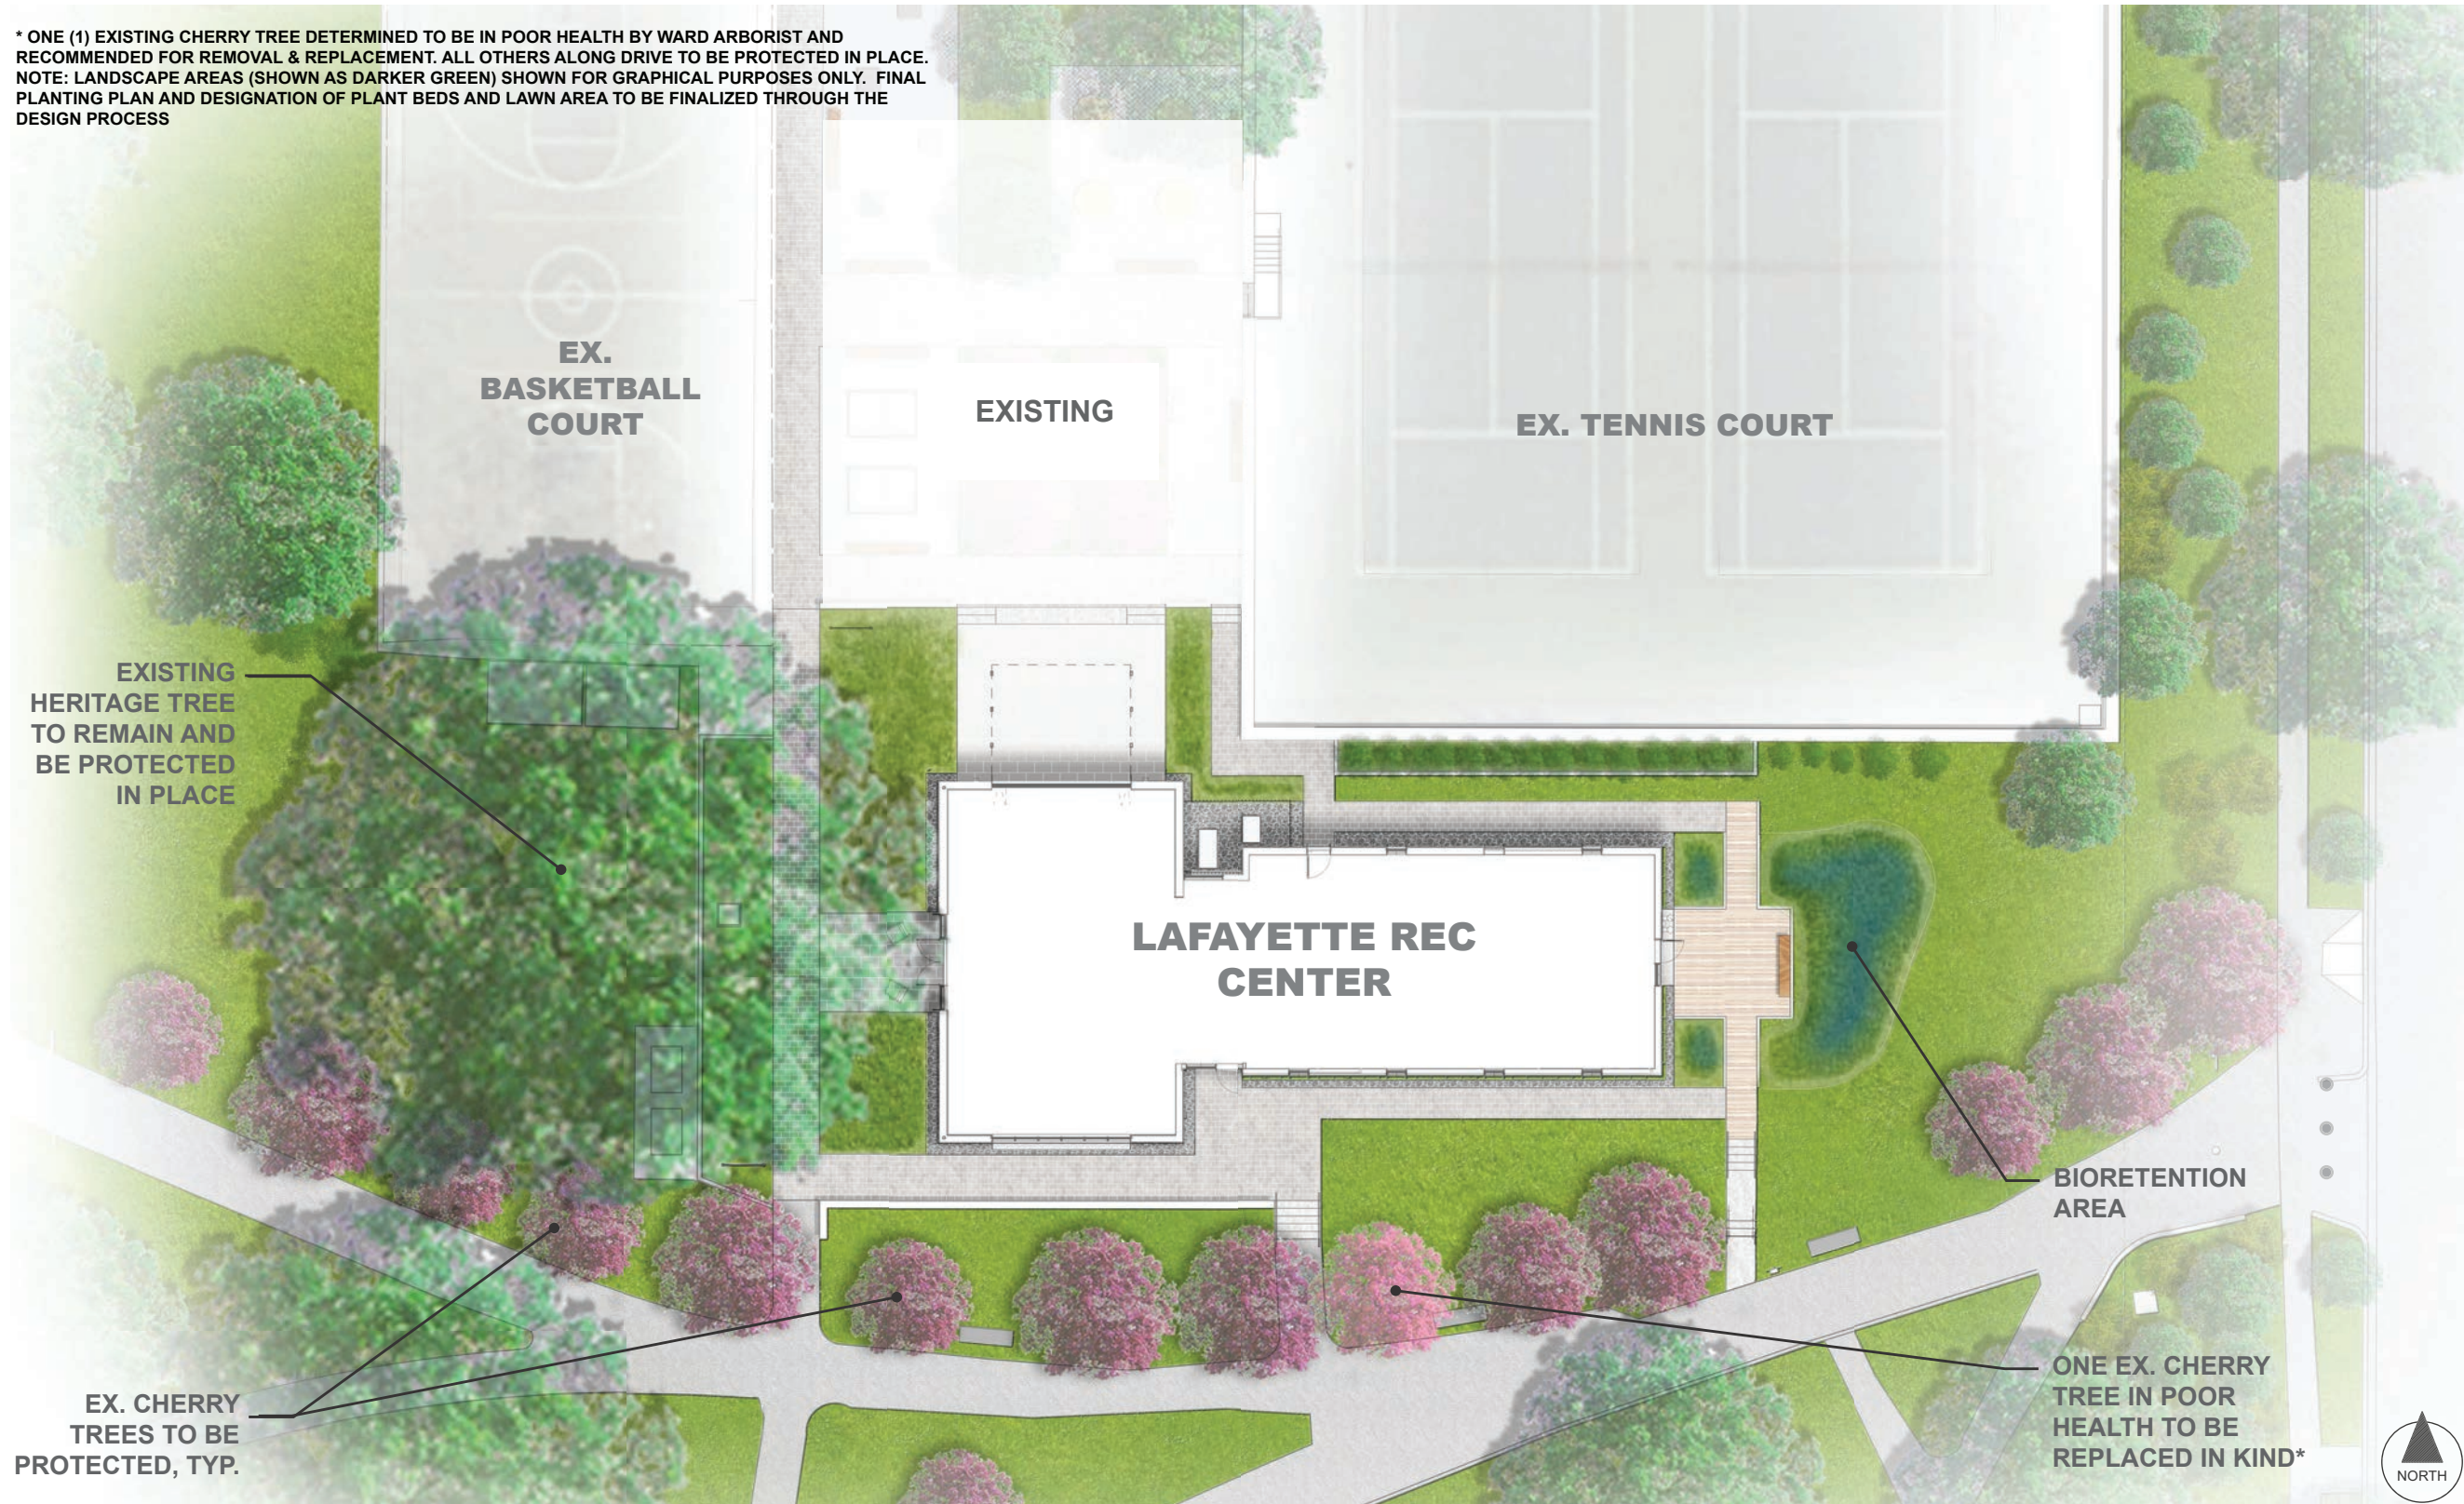

# LANDSCAPE 2 - ENLARGED PLAN NEAR PROPOSED BUILDING

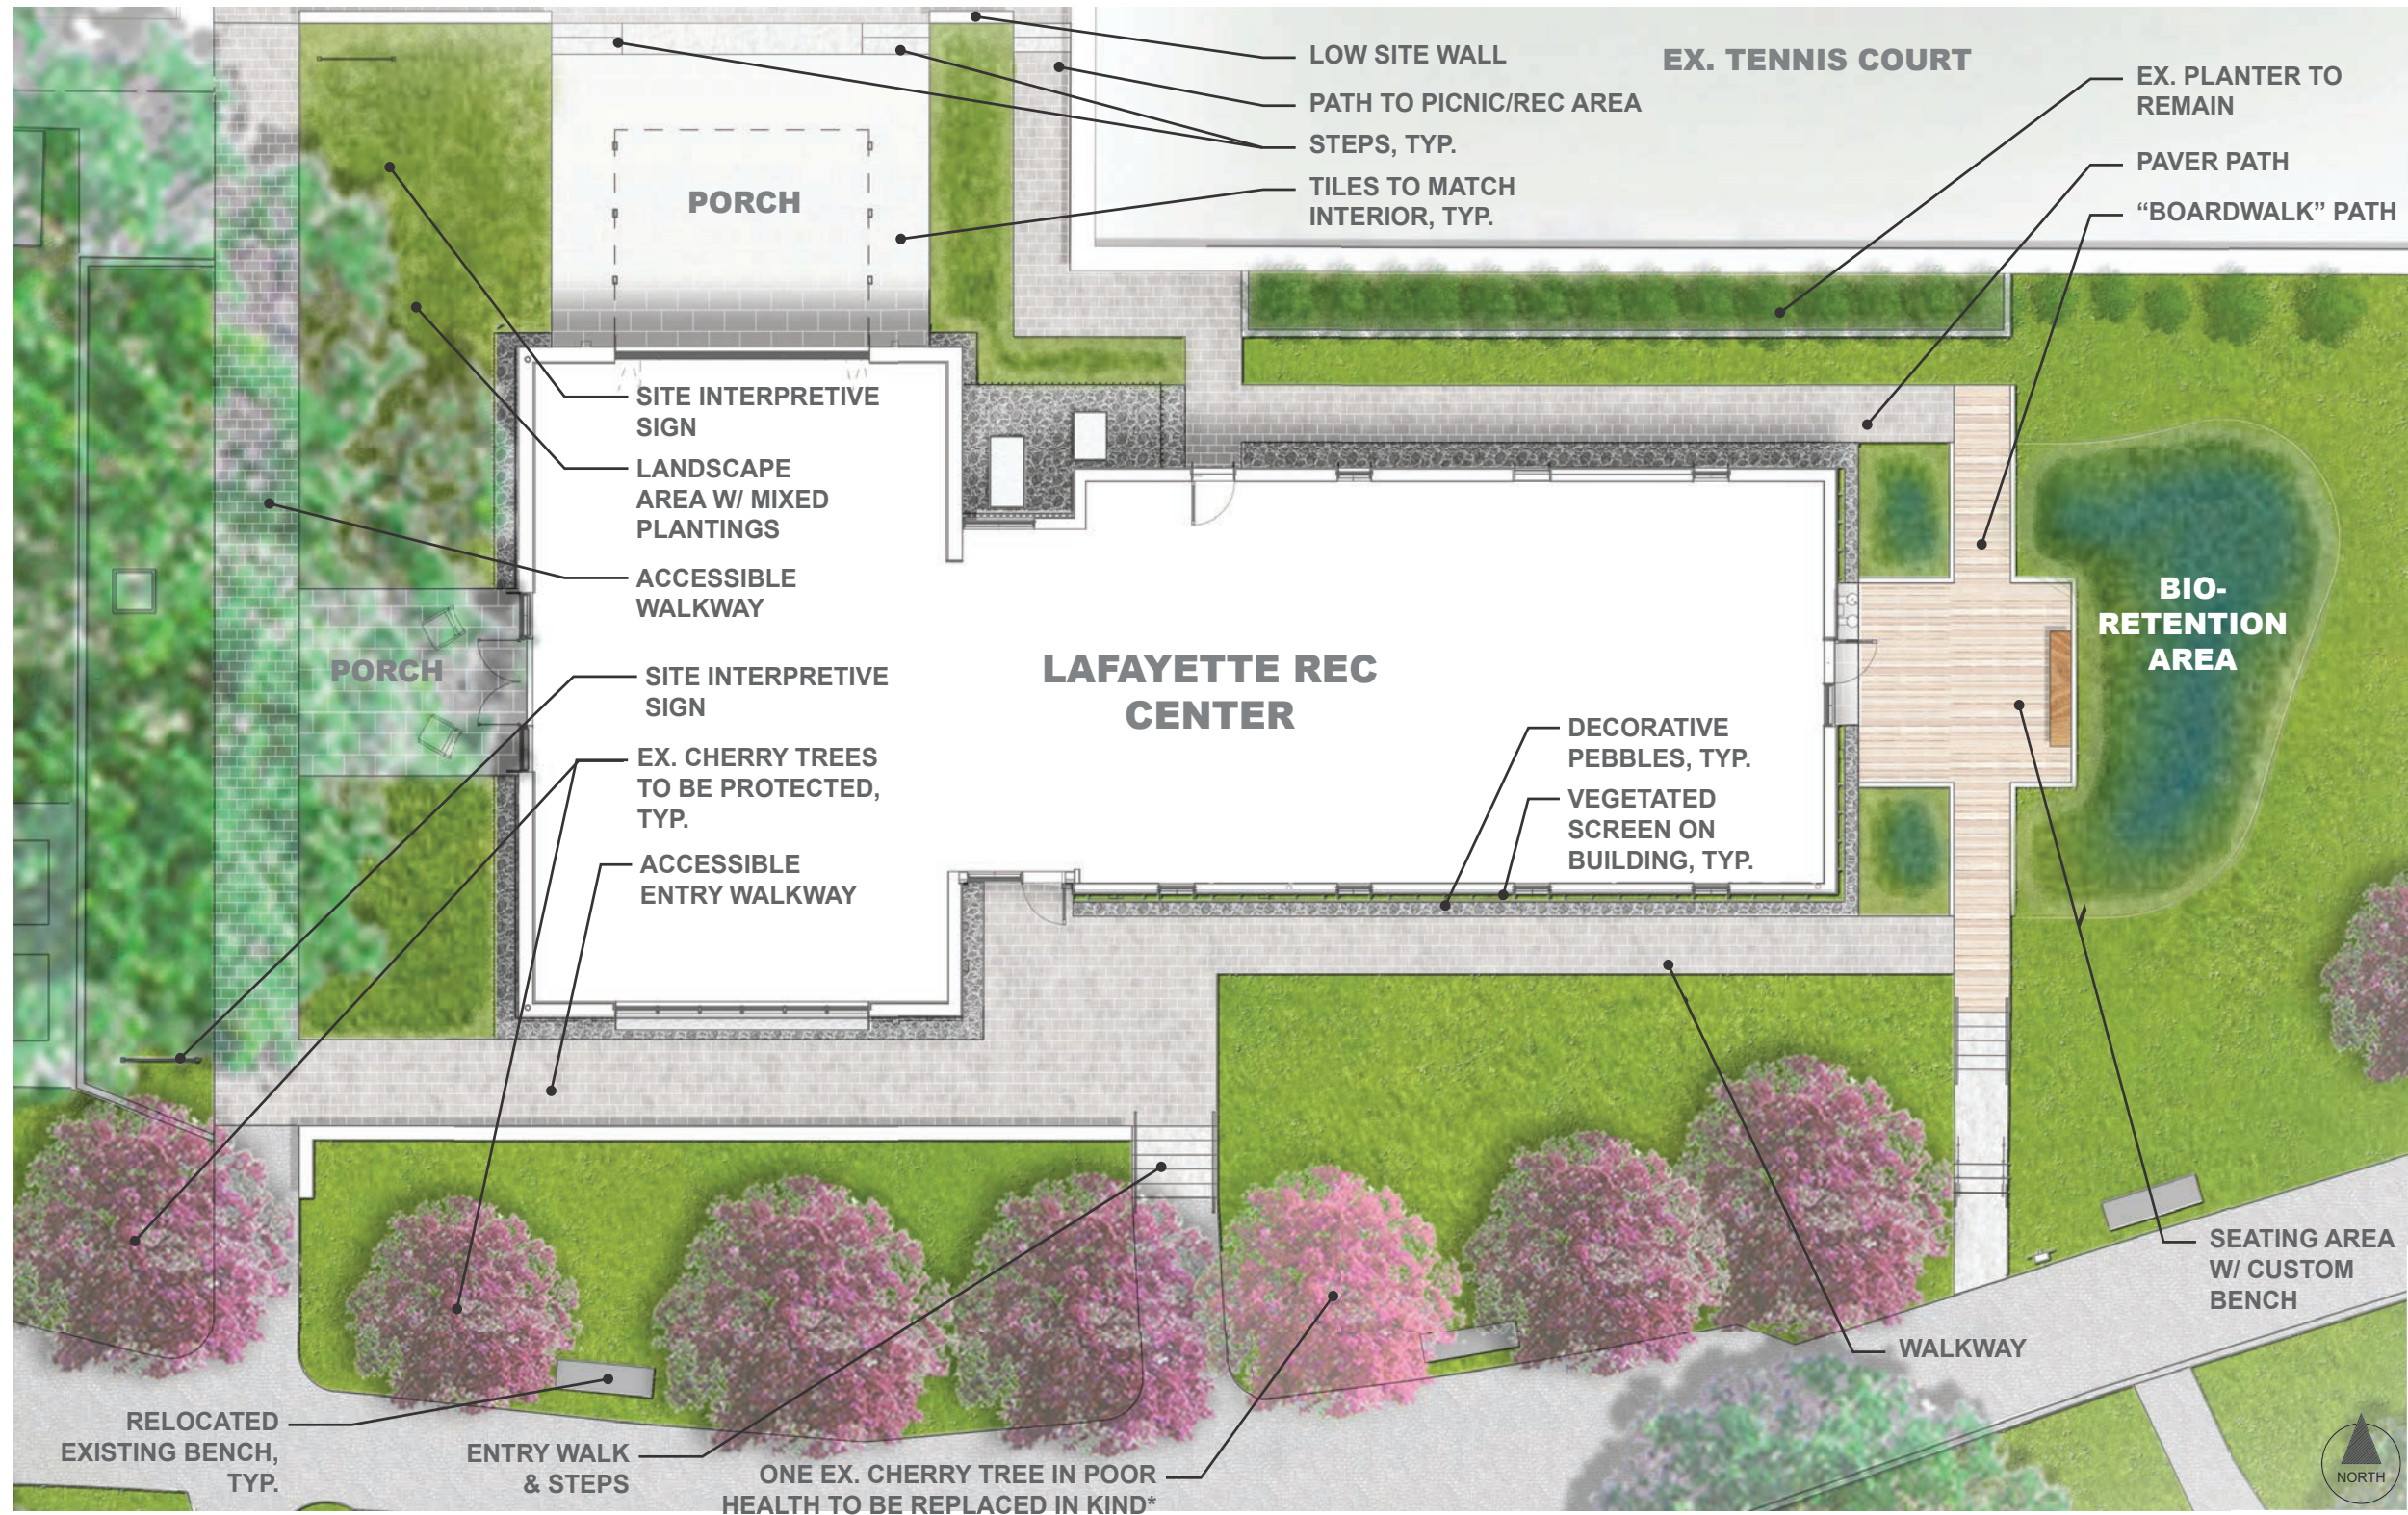




# LANDSCAPE 2 - SECTION THRU BIORETENTION AREA



EXISTING  
EVERGREENS TO  
REMAIN

BIORETENTION  
AREA

KEY PLAN

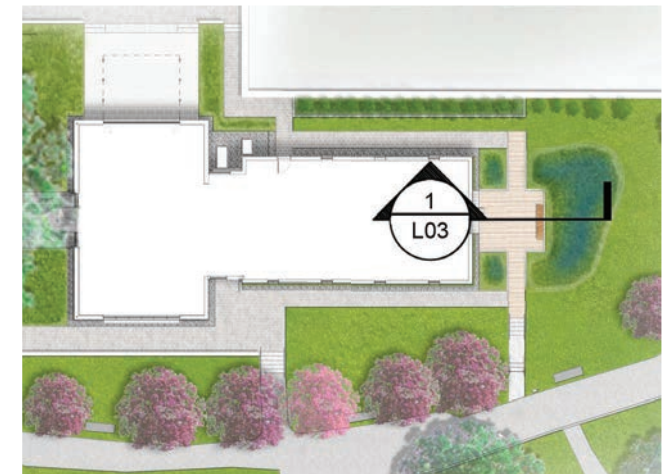

WATER FOUNTAIN  
& BOTTLE-FILLING  
STATION





BOARDWALK

BIORETENTION  
PLANTINGS, TYP.



# LANDSCAPE -PRECEDENT IMAGERY

## SITE ELEMENTS + MATERIALS PRECEDENT

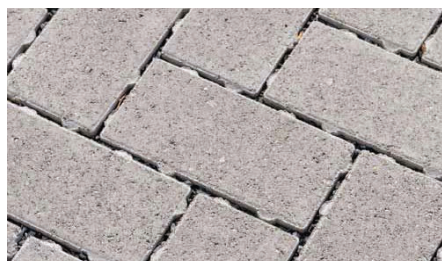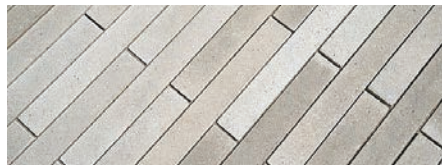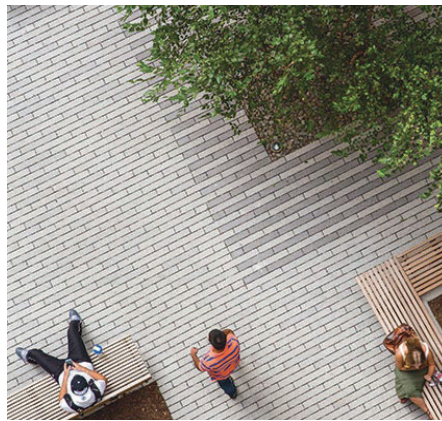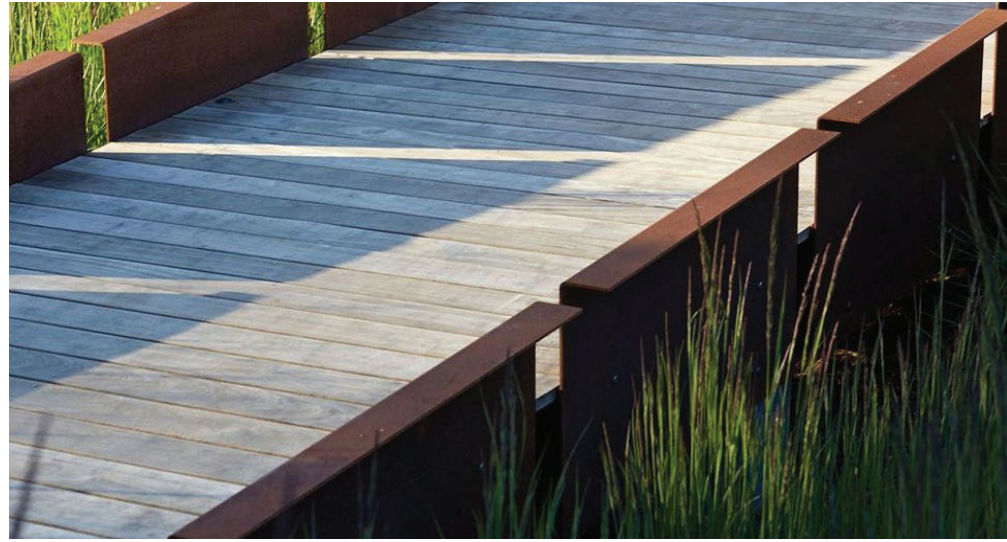

## VEGETATION PRECEDENT

