



FLOOR PLAN

TOTAL AREA 3030 SF

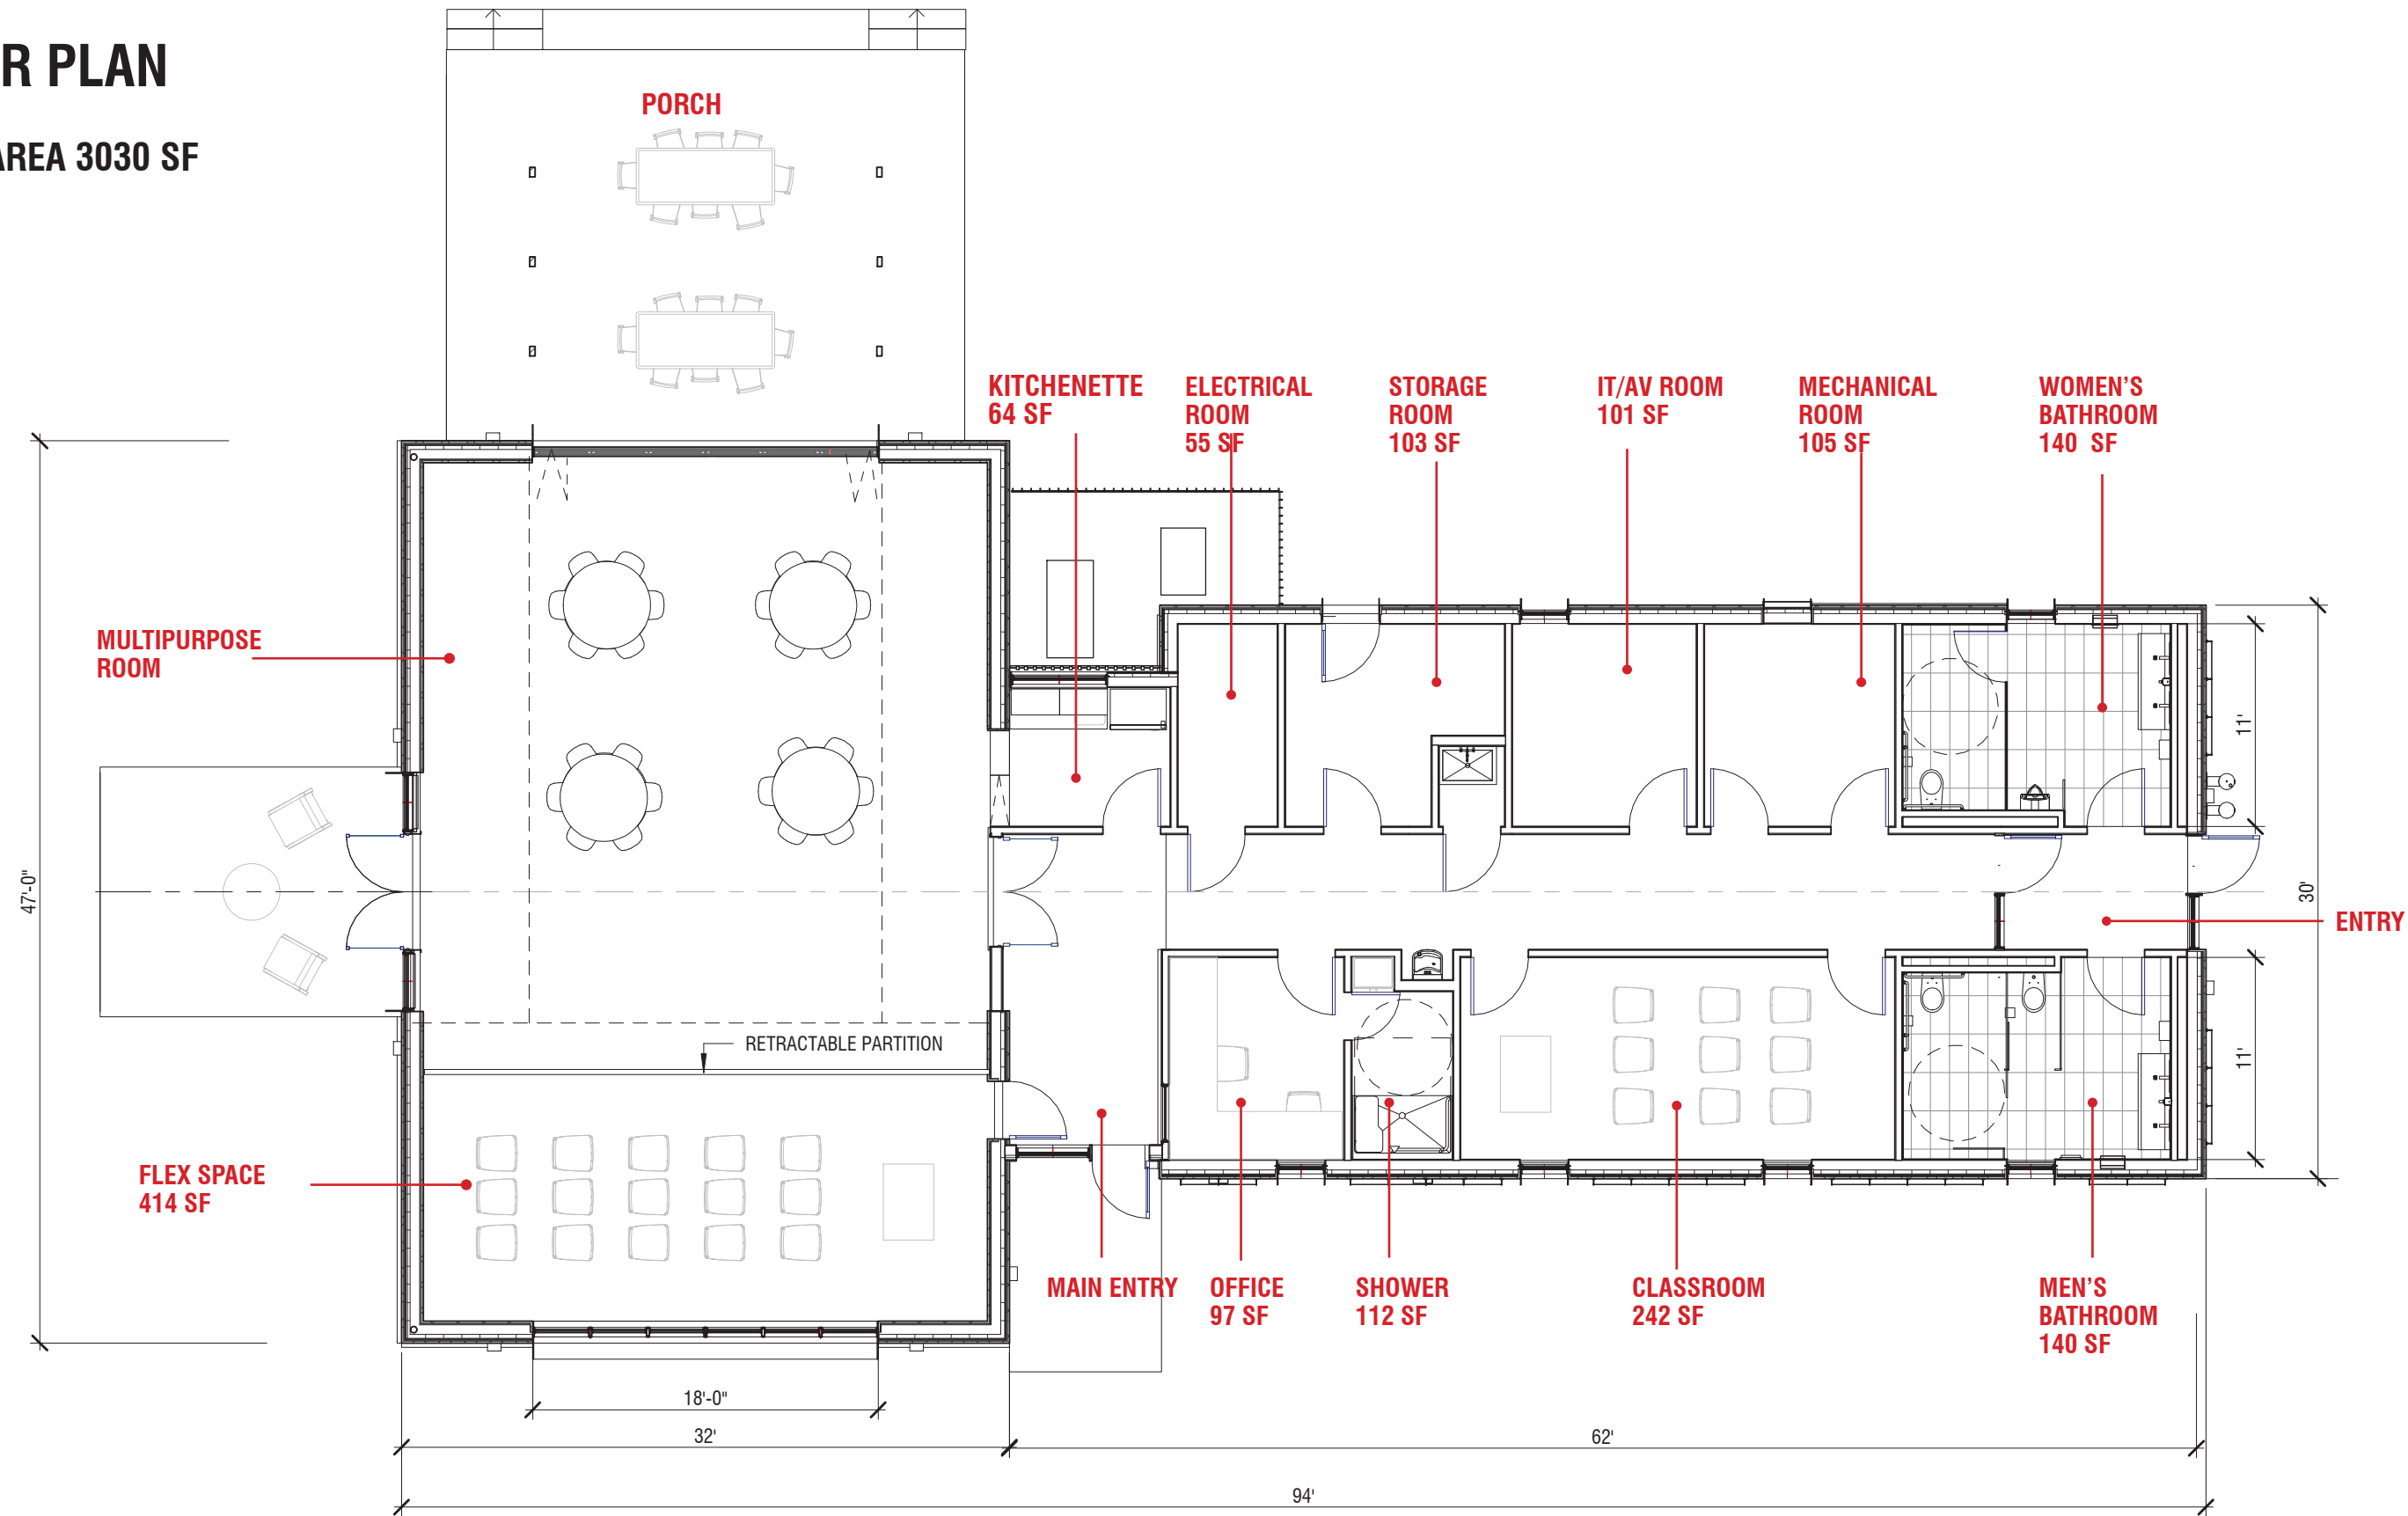

ROOF PLAN

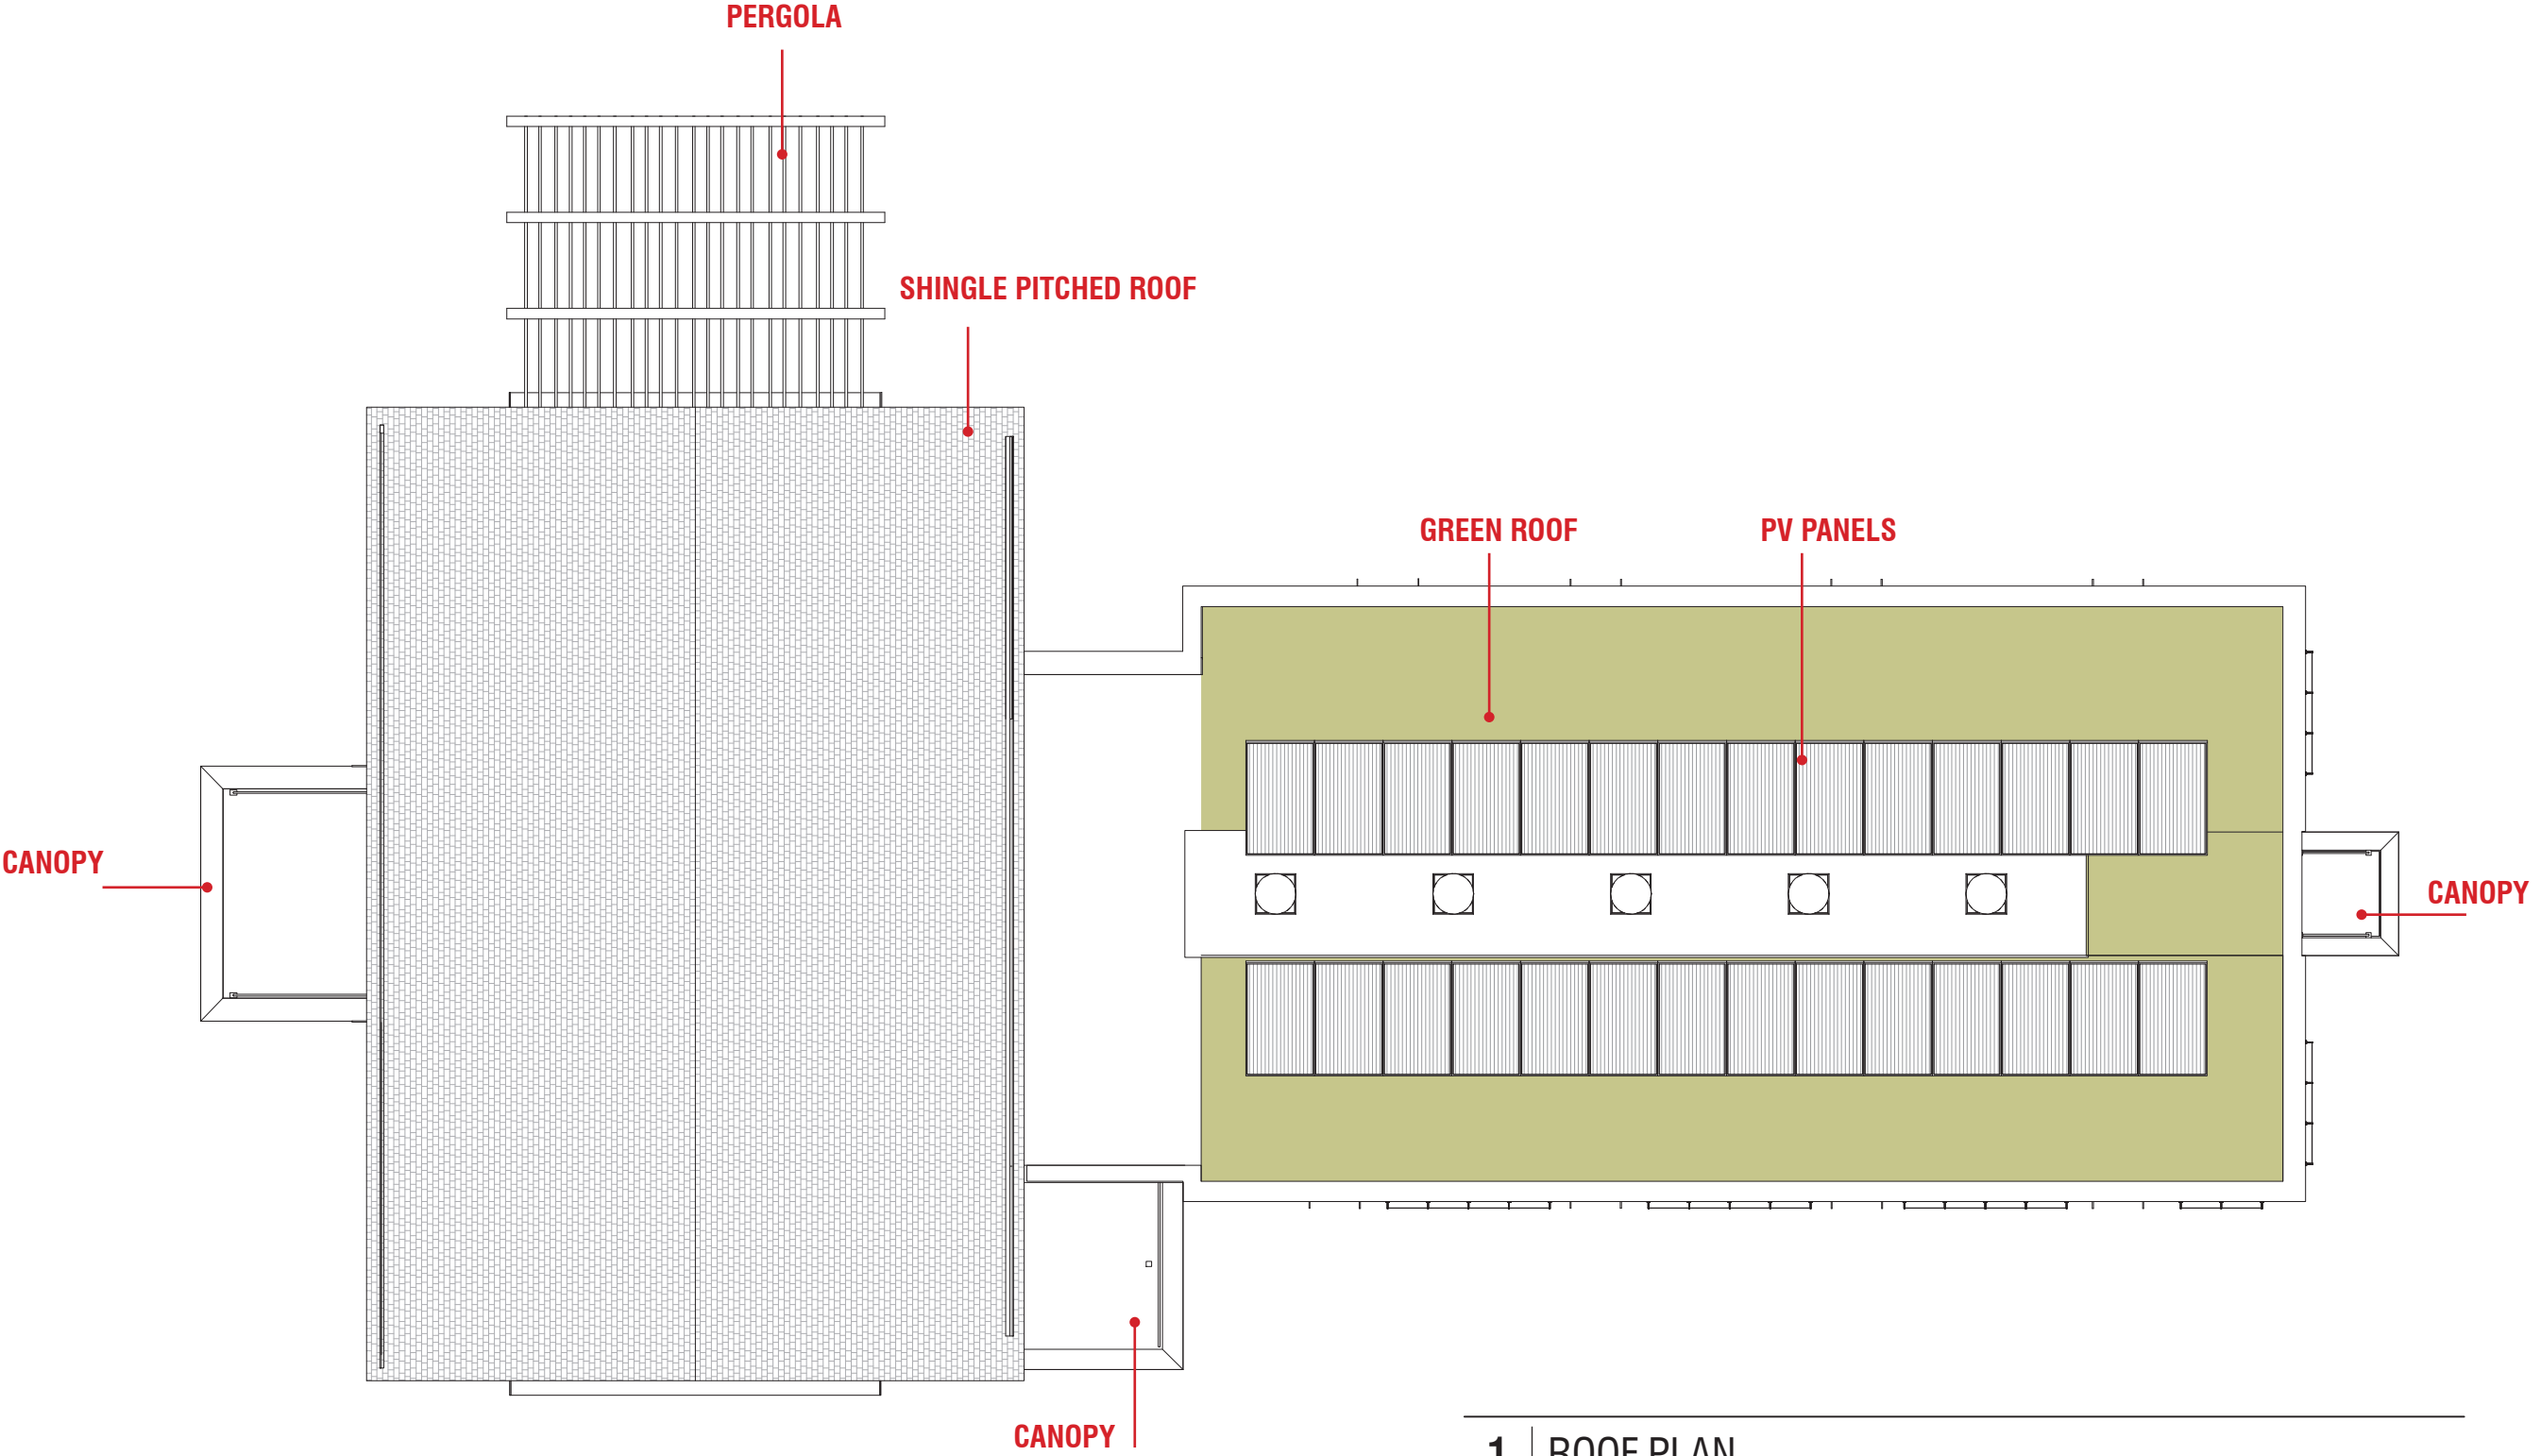

1 | ROOF PLAN
SCALE: 1/8" = 1'-0"

SOUTH ELEVATION



NORTH ELEVATION




WEST ELEVATION




EAST ELEVATION



HISTORIC BOARD

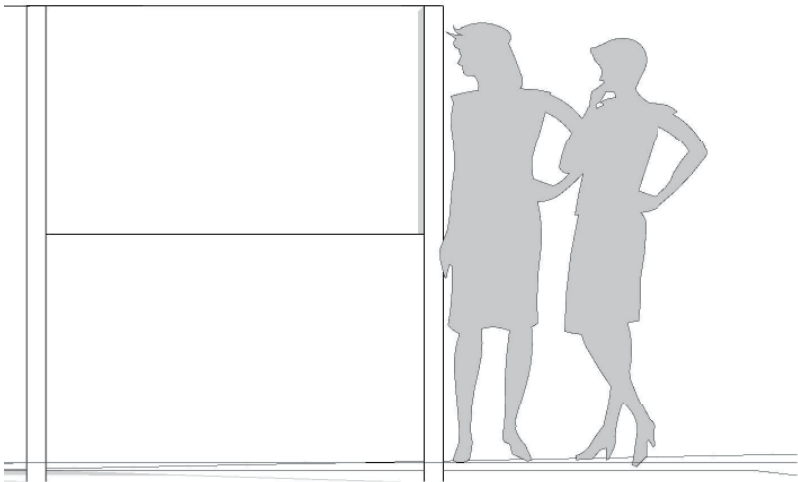

1 BOARD ELEVATION
SCALE: 1/2" = 1'-0"

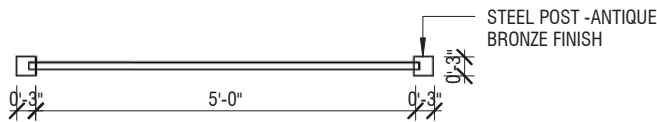


2 BOARD PLAN
SCALE: 1/2" = 1'-0"



MATERIALS-EXTERIOR



STONE VENEER

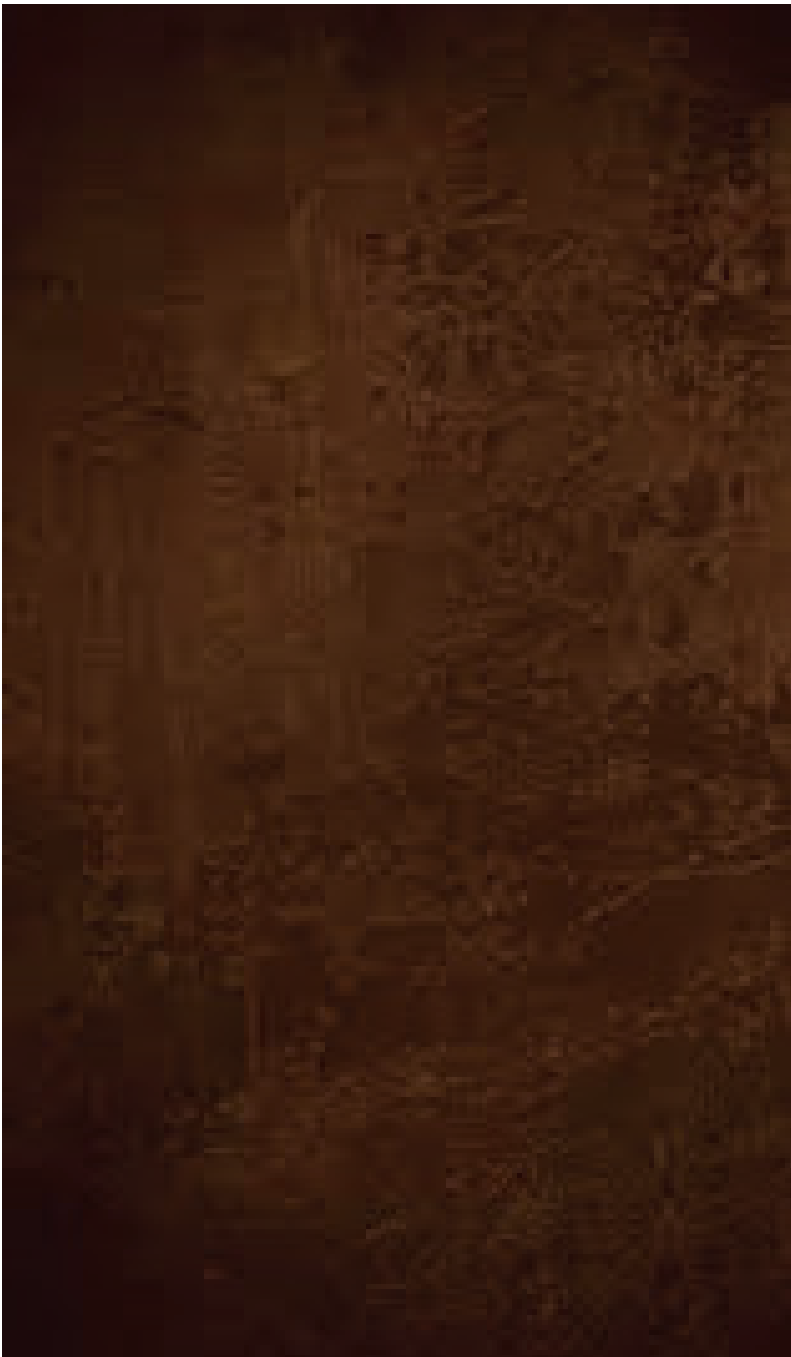

METAL PANELS, DETAIL AT WINDOWS,
EXTERIOR DOORS & CANOPIES




ROOF SHINGLES
LIGHT GREY

MATERIALS-INTERIORS-MULTIPURPOSE ROOM



CLIFFSTONE BY LEA CERAMICHE EXTERIOR PORCH AND ALL INTERIORS FLOORS

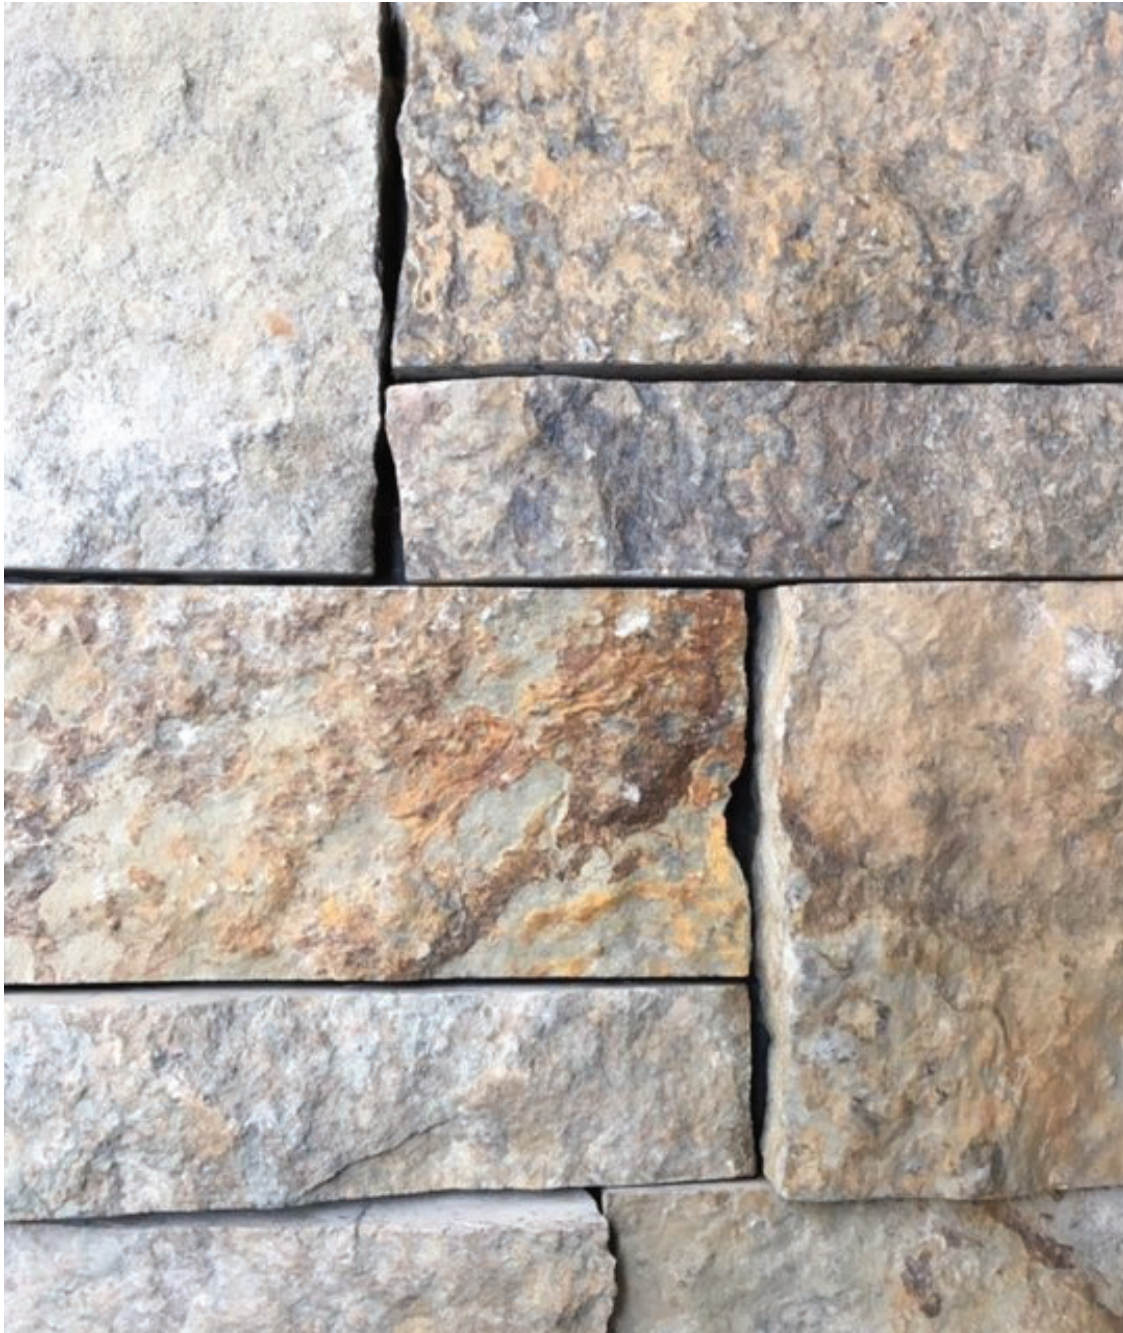


STONE VENEER FINISH- MULTIPURPOSE ROOM


WINDOW-DAYLIGHTING STUDY



24 SF WINDOW PROPOSED,
FLOOR TO CEILING

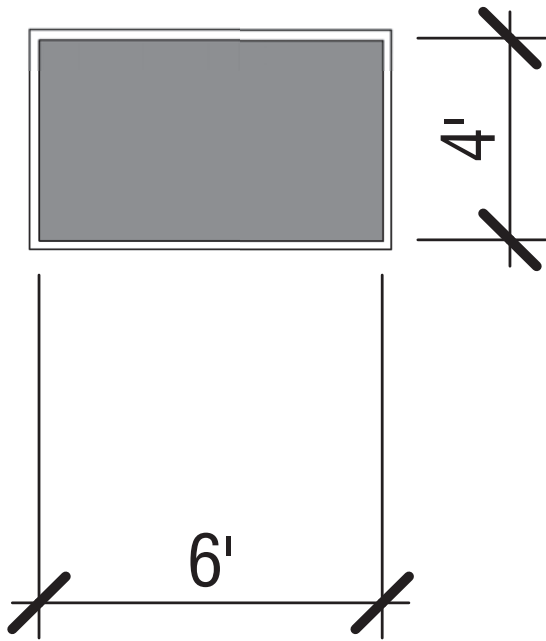


24 SF WINDOW TYPICAL SHAPE

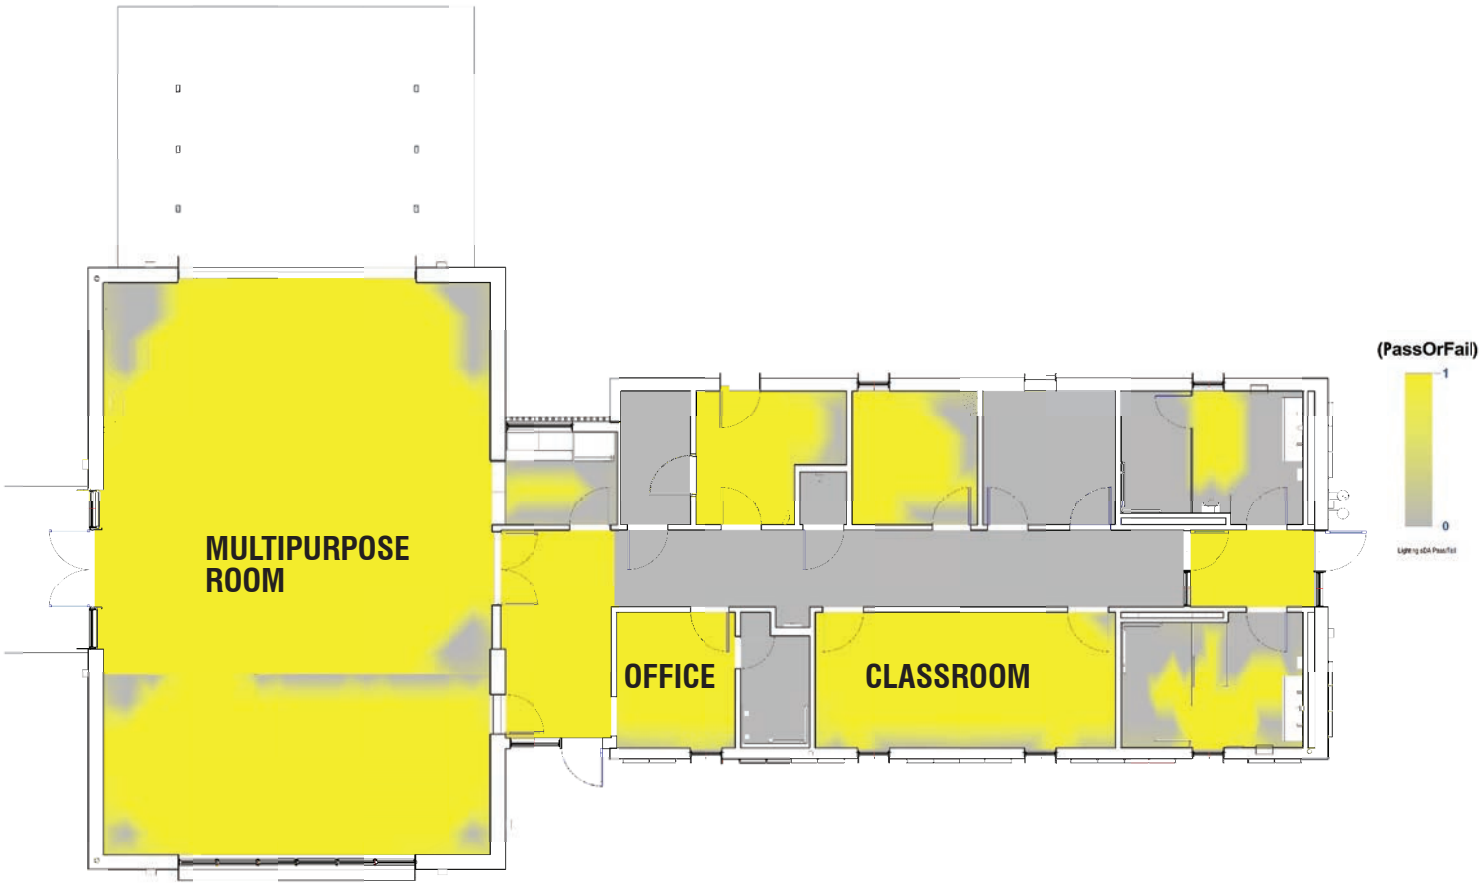

DAYLIGHTING STUDY WITH PROPOSED WINDOWS

LIGHT FIXTURES ON BUILDING


BEGA LED

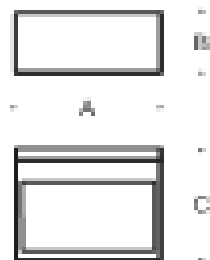

LED wall luminaire · asymmetric light distribution

	LED	A	B	C
22 386	17.9 W	9 1/2	4 1/8	7 7/8

BEGA ROUND

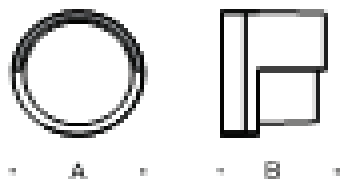

LED wall luminaire · shielded

	LED	A	B
33 508	4.7 W	8 3/8	4 1/2

RENDERING- NORTH VIEW



RENDERING-WEST VIEW



RENDERING- INTERIOR MULTIPURPOSE ROOM





NEXT STEPS

1. Next Community Meeting: TBD
2. Design: Now through Spring 2019
3. Permit: Winter 2018/19 to Spring 2019
4. Construction: Summer 2019 to Spring 2020
 - *Note: Schedule subject to change based regulatory reviews, weather, unforeseen conditions, etc.*

POINTS OF CONTACT

Department of General Services

John Stokes, Deputy Director

john.stokes@dc.gov

Department of Parks and Recreation

Brent Sisco, Landscape Architect

brent.sisco@dc.gov

Project Website

www.dgs.dc.gov/page/lafayette-recreation-center-modernization