
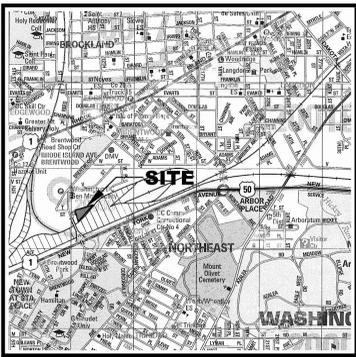


## Attachment C-93

---

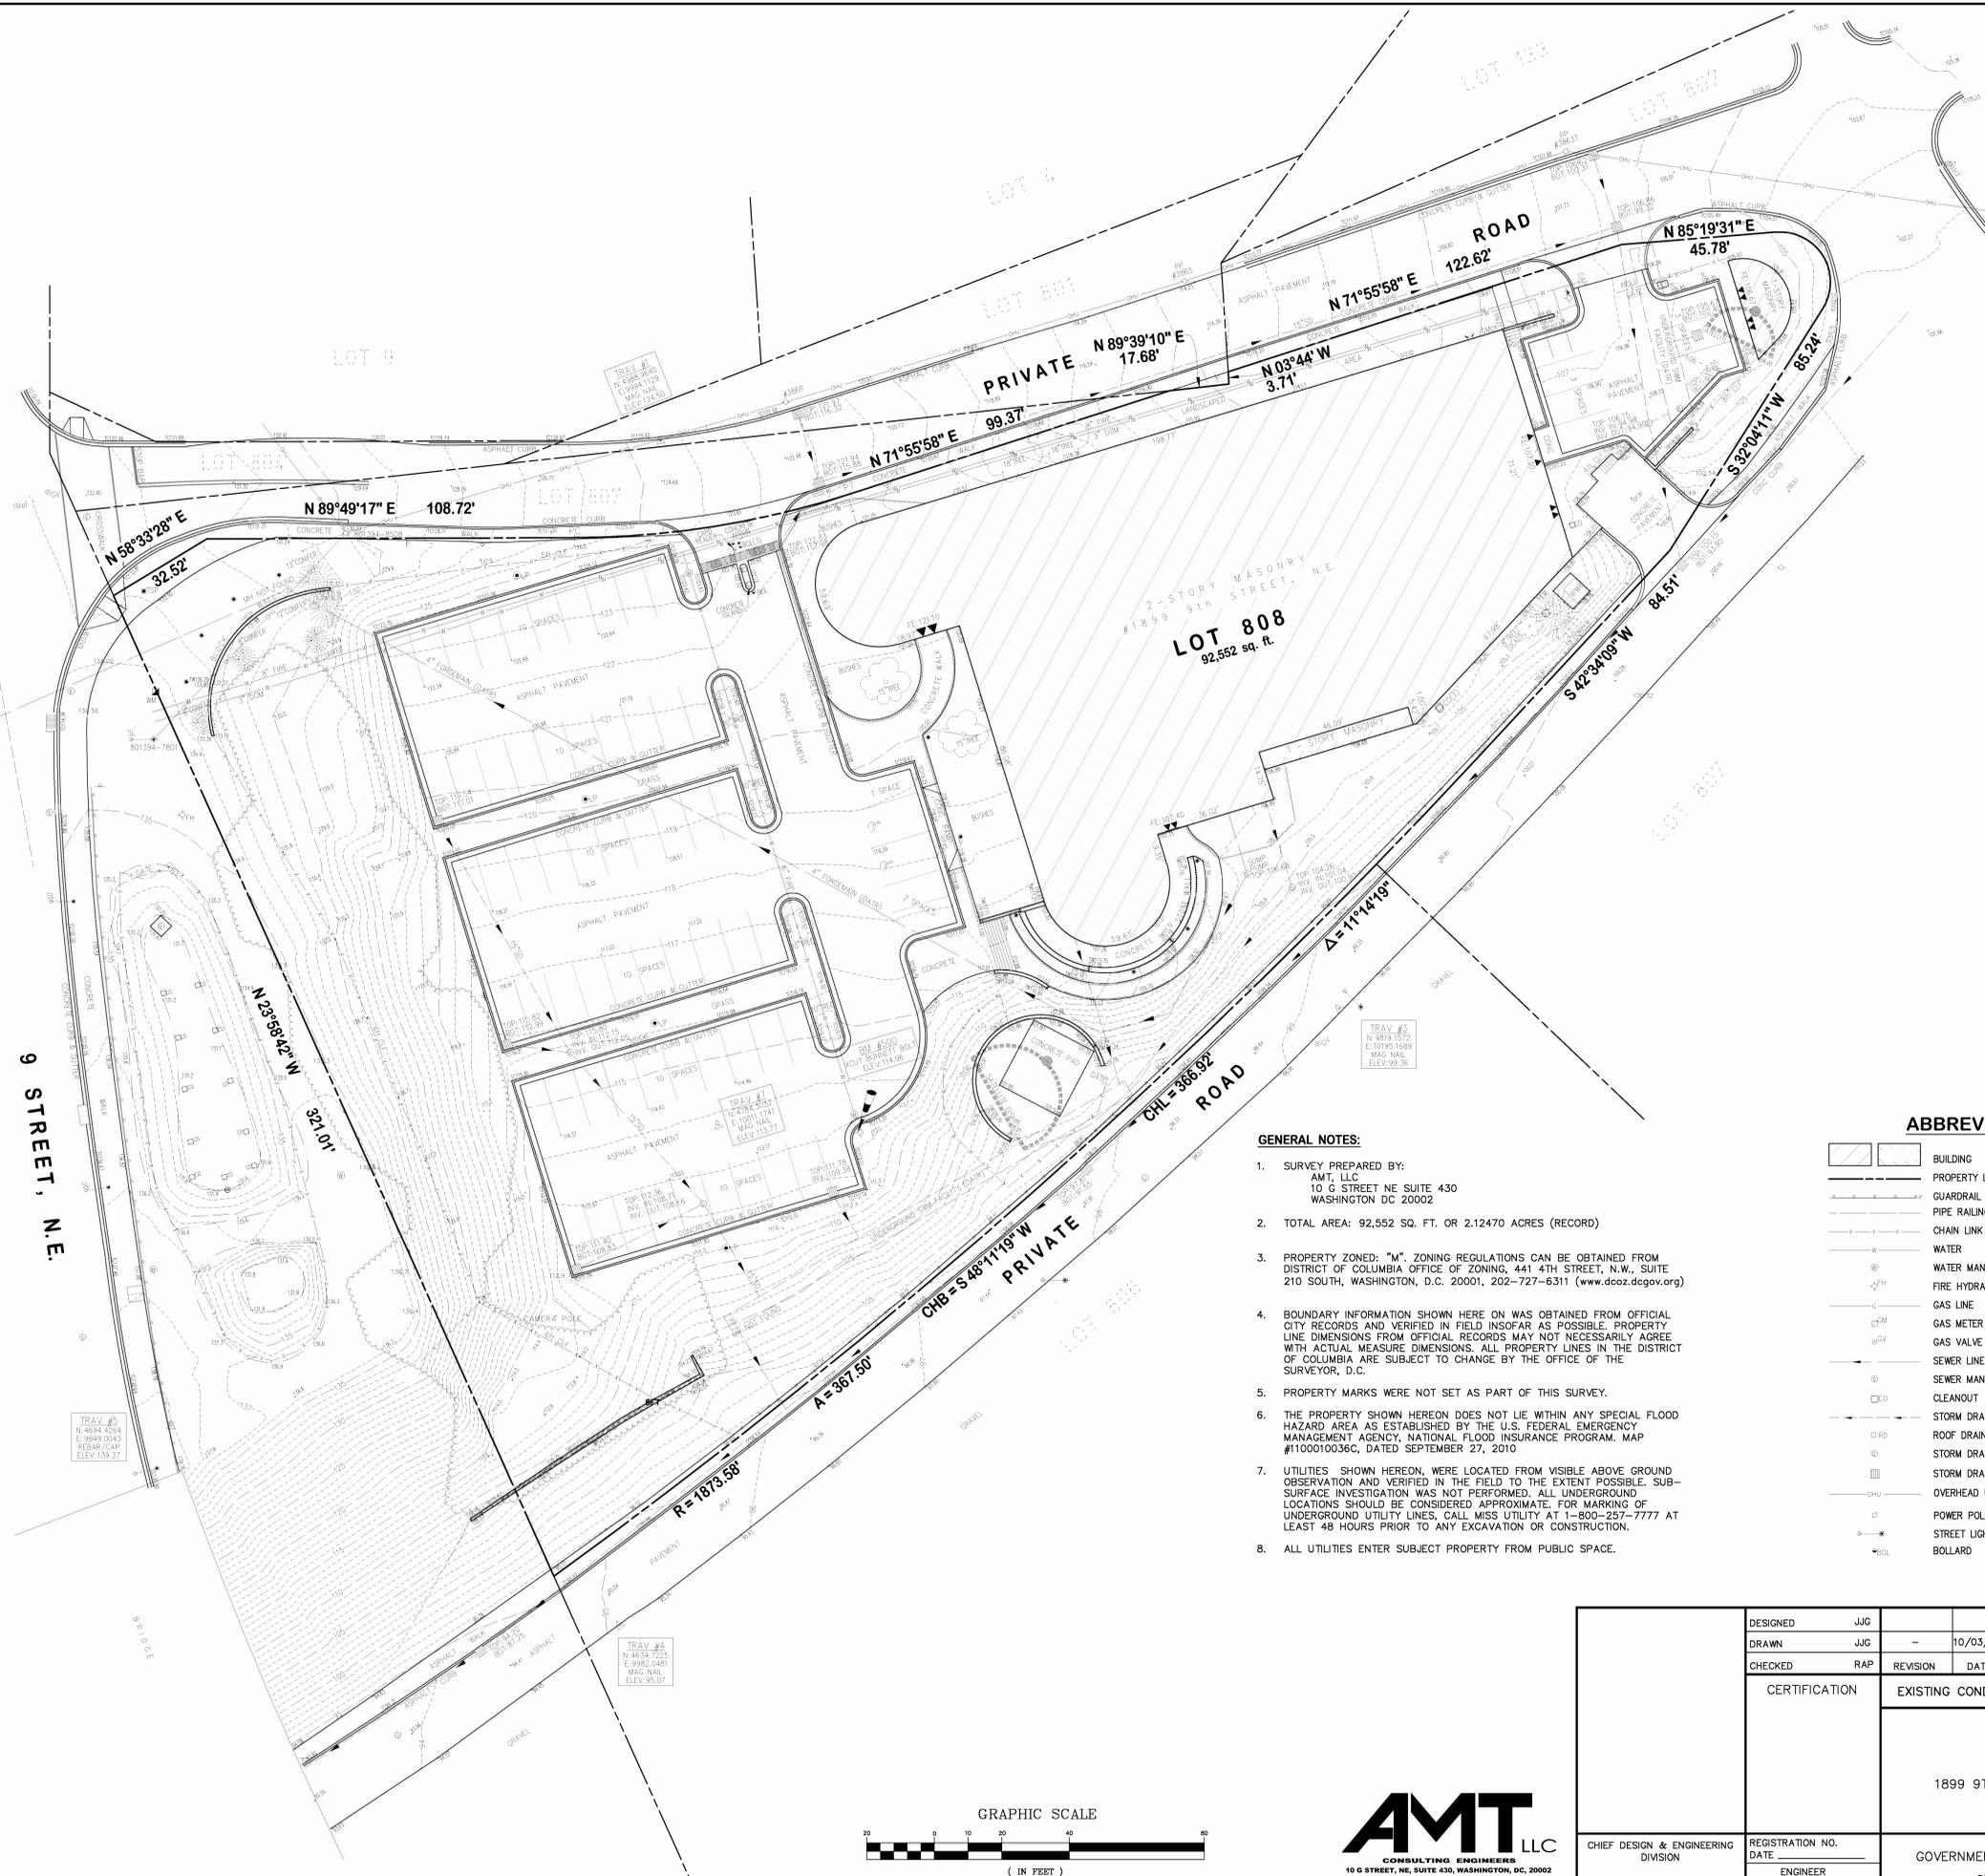


VICINITY MAP  
SCALE: 1"=2000'  
ADC MAP PERMITTED USE # 20808170

**GENERAL NOTES:**

- SURVEY PREPARED BY:  
AMT, LLC  
10 G STREET NE SUITE 430  
WASHINGTON DC 20002
- TOTAL AREA: 92,552 SQ. FT. OR 2.12470 ACRES (RECORD)
- PROPERTY ZONED: "M". ZONING REGULATIONS CAN BE OBTAINED FROM DISTRICT OF COLUMBIA OFFICE OF ZONING, 441 4TH STREET, N.W., SUITE 210 SOUTH, WASHINGTON, D.C. 20001, 202-727-6311 ([www.dcoz.dcgov.org](http://www.dcoz.dcgov.org))
- BOUNDARY INFORMATION SHOWN HERE ON WAS OBTAINED FROM OFFICIAL CITY RECORDS AND VERIFIED IN FIELD INSOFAR AS POSSIBLE. PROPERTY LINE DIMENSIONS FROM OFFICIAL RECORDS MAY NOT NECESSARILY AGREE WITH ACTUAL MEASURE DIMENSIONS. ALL PROPERTY LINES IN THE DISTRICT OF COLUMBIA ARE SUBJECT TO CHANGE BY THE OFFICE OF THE SURVEYOR, D.C.
- PROPERTY MARKS WERE NOT SET AS PART OF THIS SURVEY.
- THE PROPERTY SHOWN HEREON DOES NOT LIE WITHIN ANY SPECIAL FLOOD HAZARD AREA AS ESTABLISHED BY THE U.S. FEDERAL EMERGENCY MANAGEMENT AGENCY, NATIONAL FLOOD INSURANCE PROGRAM, MAP #1100010036C, DATED SEPTEMBER 27, 2010
- UTILITIES SHOWN HEREON, WERE LOCATED FROM VISIBLE ABOVE GROUND OBSERVATION AND VERIFIED IN THE FIELD TO THE EXTENT POSSIBLE. SUB-SURFACE INVESTIGATION WAS NOT PERFORMED. ALL UNDERGROUND LOCATIONS SHOULD BE CONSIDERED APPROXIMATE. FOR MARKING OF UNDERGROUND UTILITY LINES, CALL MISS UTILITY AT 1-800-257-7777 AT LEAST 48 HOURS PRIOR TO ANY EXCAVATION OR CONSTRUCTION.
- ALL UTILITIES ENTER SUBJECT PROPERTY FROM PUBLIC SPACE.

**ABBREVIATIONS AND LEGEND**

	BUILDING		GUY
	PROPERTY LINE		DOOR
	GUARDRAIL		SIGN
	PIPE RAILING		DECIDUOUS TREE
	CHAIN LINK FENCE		CONIFEROUS TREE
	WATER		TRAVERSE
	WATER MANHOLE		BENCHMARK
	FIRE HYDRANT		INTERMEDIATE CONTOUR
	GAS LINE		INDEX CONTOUR
	GAS METER		SPOT ELEVATION
	GAS VALVE		TOP OF WALL ELEVATION
	SEWER LINE		TOP OF CURB ELEVATION
	SEWER MANHOLE		ASPH
	CLEANOUT		CONC
	STORM DRAIN		DATA ACCORDING TO RECORD
	ROOF DRAIN		FLOOR ELEVATION
	STORM DRAIN MANHOLE		
	STORM DRAIN GRATE		
	OVERHEAD UTILITY		
	POWER POLE		
	STREET LIGHT ON POWER POLE		
	BOLLARD		

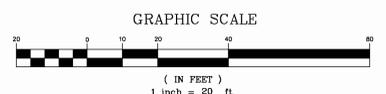

DESIGNED	JUG			ISSUE FOR BID		
DRAWN	JUG		10/03/12			
CHECKED	RAP	REVISION	DATE	DESCRIPTION	BY	APP.
CERTIFICATION		EXISTING CONDITIONS PLAN				DRAWING NO.
		OCT RELOCATION				C1.0
		1899 9TH STREET N.E., WASHINGTON DC				
CHIEF DESIGN & ENGINEERING DIVISION	REGISTRATION NO. DATE	GOVERNMENT OF THE DISTRICT OF COLUMBIA			PROJ. NO. OCT-00001-RENO	
	ENGINEER	DEPARTMENT OF REAL ESTATE SERVICES			BLDG. NO. -	
DATE	AMT, LLC				DATE: OCTOBER 26, 2011	
						SHEET 2 OF 223

