




GOVERNMENT OF THE DISTRICT OF COLUMBIA
Department of Parks and Recreation

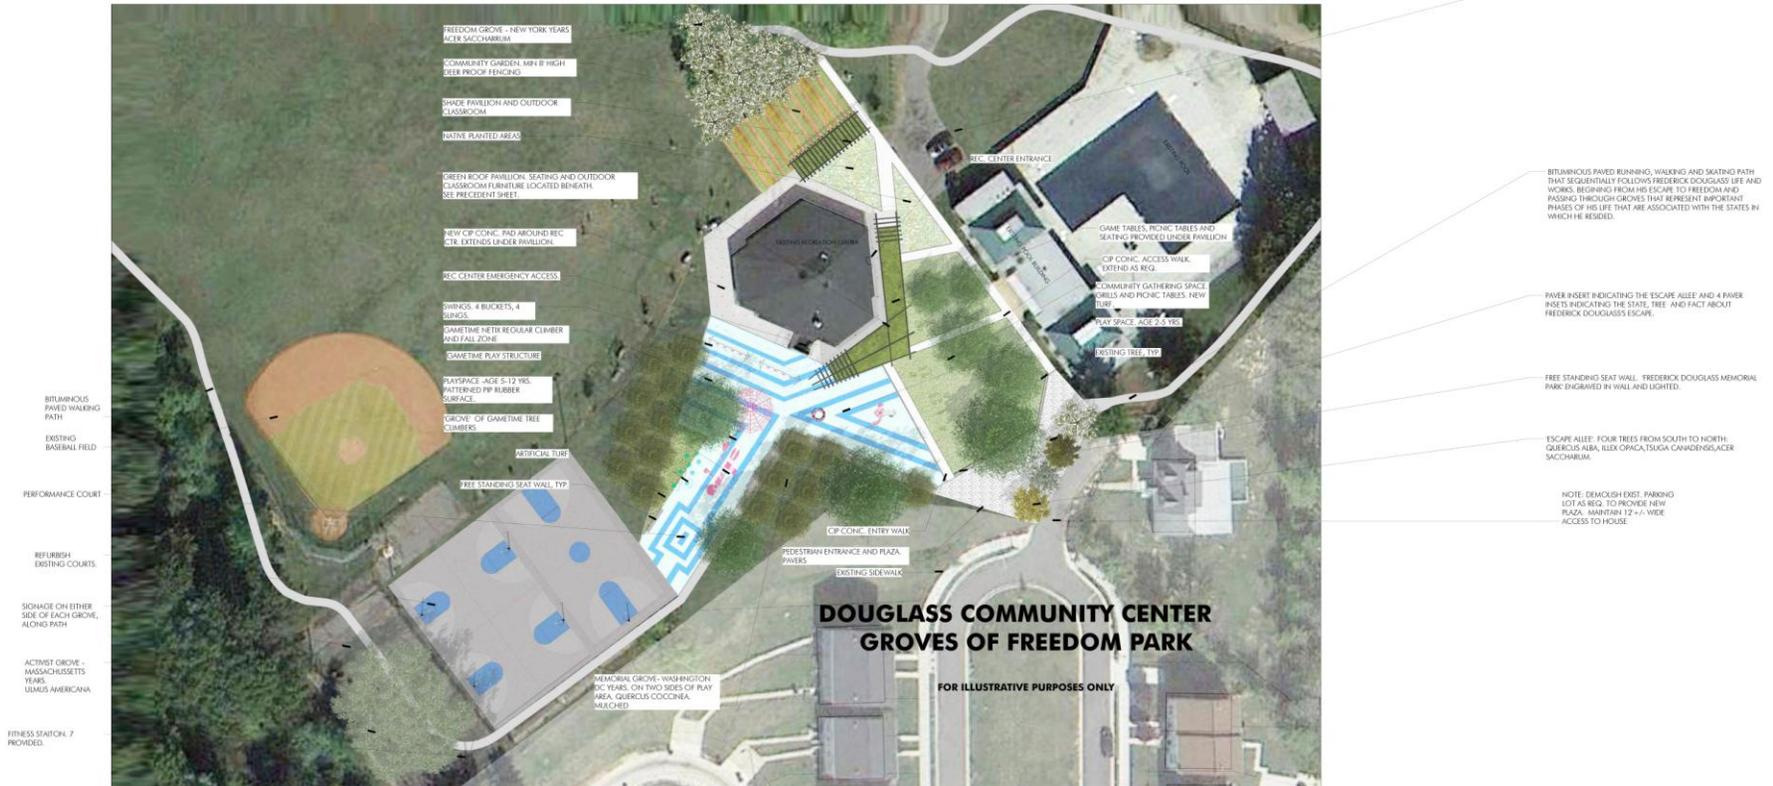

LANDSCAPE ARCHITECTURE BUREAU
714 7TH ST SE
WASHINGTON DC
20003

LAB

DOUGLASS MEMORIAL PARK AND RECREATION CENTER

2100 STANTON TERRACE SE
WASHINGTON DC
20020

RENDERED PLAN
SCALE 1"=30'-0"
Jan 17 2013