



Attachment A

GOVERNMENT OF THE DISTRICT OF COLUMBIA DEPARTMENT OF GENERAL SERVICES

STATEMENT OF WORK FOR GREENHOUSE RENOVATIONS AT LEDERER GARDENS

1. DESCRIPTION OF PROJECT

The District of Columbia Department of Parks and Recreation (“DPR”) seeks a Design-Builder to design and construct renovations the existing greenhouse at Lederer Gardens, located at 4801 Nannie Helen Burroughs Avenue, NE, Washington, DC 20019.

2. SCOPE OF WORK

Design-Builder shall provide all design-build services to design and construct the greenhouse renovations contemplated on the attached concept design drawings prepared by Studio 27 Architecture In general, the Design-Builder will advance the design (which will be reviewed / approved by DPR and DGS before proceeding with the construction), complete the work, and provide all construction administration (“CA”) services as required during construction of project.

The Design-Builder will be required to develop whatever design documents and performance specifications are necessary to obtain any required permits and complete the work.

3. PRICING

This will be a Lump Sum type contract. Offerors will be required to provide a Lump Sum Price with their bids. The Lump Sum Price shall include sufficient funds to cover all the expenses necessary to complete the Project, including, but not limited to, profit, home and field office overhead, supervision, labor, materials, equipment, bonds, insurance and other services, including design and construction administration services, that may be required to obtain the necessary permits, and construct the work in accordance with the terms of the contract and the current Davis-Bacon Act Wage Determination. Offerors will be required to submit a Lump Sum Prices, a schedule of values

4. PROJECT SCHEDULE

Design-Builder shall submit to the Project Manager for review and approval a design schedule within five (5) business days of Notice to Proceed; provided, however, that the design documents shall be completed within three (3) weeks of Notice to Proceed. The Design-Builder will be required to advance the design to a permit set in order to submit for the required permits.

5. PUNCHLIST INSPECTION

At the achievement of Substantial Completion, the Design-Builder shall have its Architect perform a punchlist inspection of the Project. The Architect shall prepare a written report stating any deficiencies found during the walk through. After all of the punchlist items are complete, the Architect will be required to visit the site and verify all items have been completed.

6. MEETINGS

The Design-Builder, Project Manager and the DPR representative shall meet as necessary to review the Design-Builder's work. Once awarded, the Design-Builder will be required to attend any design review meetings. Upon the commencement of construction, the Design-Builder will meet with DPR and DGS Project Manager on-site once per week for project update walk-throughs. The Design-Builder shall provide the Project Manager meeting minutes of each meeting held.

7. COORDINATION

Coordination of the work is the responsibility of the Design-Builder. The Design-Builder is required to coordinate with all agencies at least two business days prior to taking any action requiring coordination or approval.

8. SITE CLEANLINESS

During the contract and/or as directed by the Project Manager, as the renovation is completed, Design-Builder shall ensure that the site is clear of all extraneous materials, rubbish or debris.

9. SITE SECURITY

Design-Builder shall secure the project work area by a minimum 6'-0" chain link fence. Design-Builder shall ensure site is locked during non-work hours and absences from the site during working hours.

10. PROTECTION OF EXISTING ELEMENTS

Design-Builder shall protect all existing features, public utilities and other existing structures during construction. Design-Builder shall protect existing trees and shrubs from damage during construction. Protection shall extend to the root systems of existing vegetation. Design-Builder shall not store materials or equipment, or drive machinery, within drip line of existing trees and shrubs. No vehicles are allowed on the site at any time.

11. DAMAGE BY DESIGN-BUILDER

Design-Builder is responsible for the replacement, repair or patch of any exiting surfaces or materials damaged during construction by own or subcontractor crews.

12. PERMITS

Design-Builder is responsible to provide all permits as required to complete the scope of work.

13. SUBMITTALS

Design-Builder shall submit to the Project Manager for review and approval all shop drawings, material data and samples provided by Design-Builder, vendors and/or manufacturers. The Design-Builder shall submit a submittal log to the Project Manager within five (5) business days of finalizing the material / equipment / etc. selections, or the design. The Project Manager shall review and approve or reject submittals within five (5) business days of receipt from the Design-Builder.

14. CONSTRUCTION SCHEDULE

Design-Builder shall submit to the Project Manager for review and approval a construction schedule when the schematic design is complete.

15. CONSTRUCTION

Design-Builder shall provide all labor, equipment and materials as required to renovate the greenhouse in accordance with the concept design.

16. WALK-THROUGH INSPECTION

At the achievement of Substantial Completion, the Project Manager shall perform a walk-through inspection in the presence of the Design-Builder. The Design-Builder shall prepare a written report stating any deficiencies found during the walk through, identify the responsible parties, and ensure that all the deficiencies are corrected by the Design-Builder prior to demobilization. The Design-Builder shall not demobilize from the site until receiving written notice, in writing, from the Project Manager the deficiencies have been corrected to the Project Manager's satisfaction.

17. AS-BUILT DRAWINGS, OPERATION & MAINTENANCE & WARRANTY INFORMATION

The Design-Builder shall prepare one (1) full size, two (2) half size and four (4) electronic copies of "As-Built" plans of the site, including all the modifications performed during construction, and submit to the Project Manager within thirty (30) days after reaching Substantial Completion. The Design-Builder shall also submit O&M's and Warranty information on all installed products, materials and workmanship within thirty (30) days after reaching Substantial Completion. The Design-Builder shall submit four (4) hard copies and four (4) electronic copies of each to the Project Manager: Operation & Maintenance Manuals and Warranty Information.

EXHIBIT A

Preliminary Design

GENERAL SELECTIVE DEMOLITION NOTES

ARCHITECTURAL

ARCHITECTURAL

1. PERFORM A COMPLETE SITE SURVEY AND PREPARE THE DEMOLITION DRAWINGS FOR THE ARCHITECTURAL RELATED SYSTEMS.
2. UPLOAD AL DESIGN DOCUMENTATION AND DELIVERABLES AS REQUIRED UTILIZING THE ONLINE DGS PROJECT MANAGEMENT INFORMATION SYSTEM (PROLOG CONVERGE) AND GUIDELINES.
3. PROVIDE A SCHEDULE ILLUSTRATING A TOTAL OF TIME FOR COMPLETION OF EACH PHASE WITH AN INDICATION OF OVERALL COMPLETION. TIMES SAHLL BE INDICATED BY THE FIRM IN THE BID DOCUMENTS. THIS TIMELINE WILL BE INDICATED FROM NTP (NOTICE TO PROCEED) TO THE COMPLETION OF THE DESIGN AND APPLICATION FOR THE BUILDING PERMIT. THIS SHALL INCLUDE SEVEN (7) CALENDAR DAY OWNER REVIEW PERIODS FOR EACH PACKAGE SUBMISSION.
4. COORDINATE AND PROVIDE ALL NECESSARY ACCESSORIES, CONDUIT, CABLING, FASTENERS, MISCELLANEOUS METALS, SEALS, GASKETING, FLASHING, SERVICES AND UTILITIES FOR COMPLETE FULLY FUNCTIONAL INSTALLATION.
5. COORDINATE WITH OWNER REMOVAL OF ALL NECESSARY FURNITURE, PLANTING MATERIALS, AND OR SUPPLIES FOR TEMPORARY STORAGE TO ACCOMMODATE WORK ACTIVITIES AND RE-INSTALLATION UPON COMPLETION OF WORK.
6. COORDINATE AND PROVIDE SITE LOGISTICS PLAN OWNER/FACILITY REVIEW AND APPROVAL.

POLYCARBONATE PANELS

- a. DEMOLISH AND PROPERLY DISPOSE OF EXISTING POLYCARBONATE PANELS AND ALL ASSOCIATED FASTENERS, GASKETING, SEALS AND TRIMS.
- b. PROVIDE MULTI WALL POLYCARBONATE REPLACEMENT PANELS, FIELD SURVEY FOR APPROPRIATE WIDTHS/HEIGHTS. APPROXIMATE 3,500 SF OF AREA, CONFIRM IN FIELD.
 - ia. SEE SHADE DEVICE SCOPE BELOW. ALTERNATE ACCEPTABLE APPROACH TO PROVIDE PANELS WITH APPROPRIATE FINISH TO PROVIDE SAME FUNCTION AS SHADE DEVICE WITHOUT NEGATIVE IMPACT TO FUNCTION OF GROWTH OF PLANTINGS WITHIN, CONSULT WITH VENDOR AS NECESSARY. SEE AMERILUX SOFTLITE MULTI WALL POLYCARBONATE SHEET AS BASIS OF DESIGN. COORDINATE APPROPRIATE THICKNESS TO MATCH EXISTING CONDITIONS.
 - ib. SEE AMERILUX MULTI WALL POLYCARBONATE SHEET AS BASIS OF DESIGN. COORDINATE APPROPRIATE THICKNESS TO MATCH EXISTING CONDITIONS.
- j. PROVIDE NEW PANEL FASTENERS, TRIMS AND SEALS NECESSARY FOR COMPLETE INSTALLATION.
- k. FINISHES, WHERE APPLICABLE SHALL BE SELECTED FROM MANUFACTURER STANDARD COLOR OPTIONS FOR OWNER/ARCHITECT REVIEW AND APPROVAL.

SHADE DEVICE

- a. PROVIDE ADJUSTABLE SHADE CLOTH, APPROXIMATELY 30% GRADE. SHADE DEVICE SHALL COVER EXTENT OF PANELS FROM TOP OF ARC TO EDGE OF OPENING AT EXISTING RIDGE VENT, APPROXIMATELY 1,700 SF OF AREA, CONFIRM IN FIELD.
- b. EVALUATE FEASIBILITY TO PROVIDE INTERIOR SHADE OPTION SHALL CONNECT TO EXISTING STRUCTURE THROUGH MECHANICAL MEANS AND BE ADJUSTABLE AT GROUND LEVEL.
- c. SHOULD INTERIOR SHADING PROVIDE INFEASIBLE DUE TO EXISTING STRUCTURE AND OR COST, EVALUATE FEASIBILITY TO PROVIDE EXTERIOR SHADE OPTION SHALL CONNECT TO EXISTING STRUCTURE THROUGH MECHANICAL MEANS AND BE ADJUSTABLE AT GROUND LEVEL. SEE WADSWORTH ENERGY CURTAINS AS BASIS OF DESIGN.
- d. FINISHES, WHERE APPLICABLE SHALL BE SELECTED FROM MANUFACTURER STANDARD COLOR OPTIONS FOR OWNER/ARCHITECT REVIEW AND APPROVAL.

RIDGE VENT CONTROLS

- a. DEMOLISH AND PROPERLY DISPOSE OF EXISTING VENT CONTROLS, ACCESSORIES, BRACKETS AND FASTENERS DETERMINED TO NO LONGER BE NECESSARY OR INCOMPATIBLE WITH NEW CONTROLS.
- b. EVALUATE EXISTING CONTROL SYSTEM AND PROVIDE NEW MOTORIZED OPERATION AND CONTROL OF VENT. SEE WADSWORTH VENT DRIVE, LST LEAD VENT CONTROL AND STRAIGHT POWER RACK ALUMINUM RACK AND PINION AS BASIS OF DESIGN.
 - ia. COORDINATE LENGTHS IN FIELD AND PROVIDE QUANTITY OF DEVICES NECESSARY FOR FULL OPERATION OF ALL VENTS.
 - ib. PROVIDE ALL NECESSARY BRACKETS, FASTENERS, AND ACCESSORIES FOR COMPLETE INSTALLATION.
 - ic. COORDINATE QUANTITY OF DEVICES WITH CONTROLS AND PROVIDE SUPPLEMENTAL CONTROL DEVICES AS REQUIRED SUCH THAT ALL VENTS OPERATE VIA SINGLE CONTROL POINT. MAIN CONTROL POINT SHALL HAVE MANUAL OVER-RIDE CAPABILITY.
 - id. CONTROL DEVICE TO BE COMPATIBLE WITH OUTPUT SIGNAL FROM ENVIRONMENTAL CONTROLS SUCH THAT ENVIRONMENTAL SENSORS CAN OPERATE VENTS INDEPENDENT OF HUMAN CONTROL.

MECHANICAL

MECHANICAL

1. PERFORM A COMPLETE SITE SURVEY AND PREPARE THE DEMOLITION DRAWINGS FOR THE MECHANICAL RELATED SYSTEMS
- HVAC CONTROL SYSTEM:
- a. DEMOLISH AND PROPERLY DISPOSE OF EXISTING CONTROL SYSTEM AND ALL ASSOCIATED WIRING AND SENSORS.
 - b. PROVIDE IGROW 1000 WITH INTEGRATED CONTACTOR BOX OR APPROVED EQUAL WITH AUTOMATIC CONTROL CAPABILITIES FOR SUMMER, WINTER, AND TRANSITIONAL SEASON CONTROL.
 - i. PROVIDE MINIMUM OF TWO (2) DIGITAL THERMOSTATS AND TWO (2) HUMIDITY SENSORS.
 - ii. ONE (1) THERMOSTAT AND ONE (1) HUMIDISTAT SHALL BE USED TO CONTROL ONE FAN BANK COMPOSED OF ONE (1) EXHAUST FAN, ONE (1) FAN-JET, ONE (1) EVAPORATIVE COOLING CELL BANK, AND TWO (2) UNIT HEATERS.
 - iii. ALL SENSORS SHALL BE INSTALLED SUCH THAT THEY ARE SHIELDED FROM DIRECT RAYS OF THE SUN.
 - iv. CONTROLS SHALL HAVE CAPABILITY TO OPERATE ALL FALLS, PUMPS, UNIT HEATERS, AND MOTORIZED SHUTTERS.
 - v. CONTROLS SHALL HAVE HUMIDITY CONTROL CAPABILITY VIA HUMIDISTAT TO MODULATE EVAPORATIVE COOLING SYSTEM PUMPS.
 - vi. PROVIDE SAFETY DISCONNECT SWITCHES FOR EACH FAN AND PUMP.

VENTILATION EQUIPMENT

- a. DEMOLISH AND PROPERLY DISPOSE OF ALL EXISTING EXHAUST FANS, SUPPLY FANS, FAN TUBES, VENTILATION SHUTTERS, AND ALL ASSOCIATED SUPPORTS AND ACCESSORIES.
- b. PROVIDE FAN TUBE VENTILATION SYSTEM.
 - i. TWO (2) FAN-JET; ACME MODEL RC18E6 OR APPROVED EQUAL.
 - ii. TWO (2) FAN-JET MOTORIZED SHUTTERS, APPROXIMATE 3'X3' DIMENSION.
 - iii. TWO (2) FAN-JET HEAT KITS.
- iv. TWO (2) POLYETHYLENE 18" DIAMETER FAN-JET TUBES; ACME MODEL HCN OR APPROVED EQUAL. PROVIDE ALL NECESSARY HANGERS AND ACCESSORIES.
- c. PROVIDE TWO (2) 7200 CFM EXHAUST FAN (750 FPM @ 0.10" S.P.) PROVIDE WITH SLOPE WALL HOUSING, MOTORIZED AIR SHUTTER, INSECT SCREEN, AND HOUSING GUARDS.
- i. PROVIDE ONE EXHAUST FAN WITH VARIABLE SPEED CAPABILITY TO PROVIDE BOTH 7200 CFM AND 2250 CFM (@ 0.10" S.P.) FOR WINTER VENTILATION.
- d. PROVIDE TWO (2) MOTORIZED OPERATORS FOR RIDGE VENTS.
- e. PROVIDE ONE (1) 20"X20" MOTORIZED INLET SHUTTER FOR MINIMUM DESIGN VENTILATION.

HEATING EQUIPMENT

- a. DEMOLISH AND PROPERLY DISPOSE OF ALL EXISTING HEATING EQUIPMENT, PIPING, ASSOCIATED SUPPORTS, AND HARDWARE.
- b. PROVIDE FOUR (4) HIGH EFFICIENCY NATURAL GAS POWER VENT HEATERS (MIN. OUTPUT 66,000 BTU) WITH HORIZONTAL DISCHARGE AND ALL ANCI LLARY MOUNTING, SUPPORT, AND ASSEMBLY EQUIPMENT.
- c. PROVIDE FOUR (4) FLUE PIPES WITH ALL NECESSARY SUPPORTS AND HARDWARE.
- d. PROVIDE NEW PIPING FOR ALL ABOVE-GRADE GAS LINES SERVING THE GREENHOUSE EQUIPMENT.

COOLING EQUIPMENT

- a. DEMOLISH AND PROPERLY DISPOSE OF EXISTING EVAPORATIVE COOLING PADS, INLET SHUTTERS, AND DISTRIBUTION PIPING, VALVES, PUMPS AND ASSOCIATED SUMP SYSTEM EQUIPMENT AND ACCESSORIES.
- b. EVAPORATIVE COOLING
 - i. PROVIDE NEW PUMPS, PVC DISTRIBUTION PIPING, AND ALL NECESSARY ACCESSORIES.
 - ii. PROVIDE TWO (2) 12'X3' CELLULOSE PADS, 4" THICKNESS.
 - iii. PROVIDE HINGED-WALL SASH VENTS, MOTORIZED, AND CONTROLLED WITH A THERMOSTAT TO PROVIDE MORE COMPLETE AUTOMATIC GREENHOUSE OPERATION.
 - iv. PROVIDE TWO (2) PUMPS CAPABLE OF PRODUCING A MINIMUM FLOW RATE OF 9 GPM TO INSURE ADEQUATE WETTING OF THE PADS.
 - v. PROVIDE TWO (2) SUMPS WITH MINIMUM WORKING CAPACITY OF 27 GALLONS EACH.
 - vi. PROVIDE ADEQUATE COVERING FOR WATER SUMP TO PROTECT IT AGAINST INSECTS AND AIRBORNE DEBRIS AND SCREENED OPENINGS ON ALL WATER INLETS.
 - vii. PROVIDE TWO (2) AUTOMATIC FLOAT VALVES TO CONTROL EACH EVAPORATIVE COOLING SUMP SYSTEM.

ELECTRICAL

ELECTRICAL

1. PERFORM A COMPLETE SITE SURVEY AND PREPARE THE DEMOLITION DRAWINGS FOR THE ELECTRICAL RELATED SYSTEMS
- ELECTRICAL PANEL
- a. THE EXISTING 200 AMP PANEL AND RELATED INCOMING SERVICE AND PEPCO METER SHALL REMAIN IN PLACE AND WILL BE REUSED.
 - b. FIELD SURVEY, TRACE AND TAG ALL THE EXISTING CIRCUITS PRIOR TO ANY DEMOLITION WORK
2. GENERAL DEMOLITION: OTHER THAN THE EXISTING ELECTRICAL PANEL, ALL EXISTING ELECTRICAL WORK INCLUDING, BUT NOT LIMITED TO, LIGHTING FIXTURES, RECEPTACLES, CONTROL DEVICES, SAFETY SWITCHES AND MOTOR CONNECTIONS AND RELATED BRANCH CIRCUIT WIRING SHALL BE REMOVED AND REPLACED WITH NEW AS LISTED BELOW.

LIGHTING

- a. REMOVE AND REPLACE EXISTING GREEN HOUSE GROW LIGHTS WITH NEW ENERGY EFFICIENT GROW LIGHTS. GENERAL CONTRACTOR SHALL REVIEW EXISTING CONDITIONS AND INTENDED USE WITHIN PROPOSED RENOVATED CONDITIONS AND MAKE APPROPRIATE RECOMMENDATION OF REPLACEMENT FIXTURE TYPE AND QUANTITY.
 - i. RECOMMENDED FIXTURE TO OPTIMALLY OPERATE WITHIN SIMILAR MOUNTING HEIGHT AS EXISTING FIXTURES TO MAINTAIN APPROPRIATE MINIMUM CLEARANCE BENEATH FIXTURES OF APPROXIMATELY 7'-0" UNLESS NOTED OTHERWISE BY OWNER.
 - ii. SEE TOTAL GROW BROAD GROW SPECTRUM LIGHT FIXTURE TG15A 155W 100-120VAC AS BASIS OF DESIGN FOR LED FIXTURE.
 - iii. EQUIVALENT 1000W 240V METAL HALIDE AND HIGH PRESSURE SODIUM LAMP FIXTURE AS BASIS OF DESIGN.
 - iv. COORDINATE WITH ELECTRICAL PANEL REQUIREMENTS AS NOTED WITHIN ELECTRICAL PANEL ABOVE.
 - iv. GENERAL CONTRACTOR IS TO PROVIDE ALL LABOR AND MATERIALS NECESSARY TO EXECUTE THE WORK.
- b. REMOVE AND REPLACE EXISTING GENERAL PURPOSE INCANDESCENT LIGHTING WITH NEW LED TYPE LIGHTING FIXTURES, EQUAL TO AS MANUFACTURED BY LITHONIA ACUITY BRAND LED WET LOCATION STRIP LIGHT, CATALOG NO XWM LED, WITH 24 WATT LED.
- c. PROVIDE ADD ALTERNATE FOR NEW EXIT LIGHTING FIXTURE WITH BATTERY POWERED TWIN LIGHTING HEADS. THESE FIXTURES WILL BE EQUAL TO AS MANUFACTURED BY LITHONIA EXIT AND EMERGENCY LIGHTING COMBO, CATALOG NO. WLTCOMBO-R-W-S-120 WITH 16 WATTS LED FOR EMERGENCY LIGHT AND BUILT-IN BATTERY BACK-UP POWER SYSTEM AND UL LISTED FOR WET LOCATION USE.
- d. PROVIDE NEW WALL/ENCLOSURE FRAME MOUNTED EXTERIOR LIGHTING FIXTURES. THESE FIXTURES SHALL BE EQUAL TO AS MANUFACTURED BY LITHONIA CATALOG NO. WST LED 1 10A700/40K SR2 MVOLT WITH 24 WATT LED. THESE FIXTURES WILL BE CONTROLLED BY PHOTOCELL.
- e. REMOVE THE EXISTING LIGHTING CONTROL PANEL AND REPLACE WITH A NEW CENTRALIZED CONTROL SYSTEM TO CONTROL THE GROW LIGHTS AS REQUIRED BY THE DGS.
- f. PROVIDE MANUAL SWITCH CONTROLS FOR GENERAL PURPOSE/NORMAL LIGHTING
- g. PROVIDE ALL NEW CIRCUIT WIRING AND MAKE FINAL CONNECTIONS BASED ON THE ACTUAL LOADS.

MISCELLANEOUS POWER

- a. REMOVE AND REPLACE THE EXISTING DUPLEX RECEPTACLES WITH NEW 20 AMP RATED GFI RECEPTACLES WITH NEMA 3R, WEATHERPROOF ENCLOSURE
- b. REMOVE AND REPLACE THE EXISTING HEATING AND WATER CONTROL SYSTEMS WITH A NEW SYSTEM AS REQUIRED BY THE DGS
- c. PROVIDE NEW ELECTRICAL POWER WIRING, SAFETY SWITCHES, AND CONNECTIONS FOR ALL THE HVAC AND PLUMBING EQUIPMENT.
- d. PROVIDE NEW CONDUIT AND WIRING, AND MAKE FINAL CONNECTIONS BASED ON THE ACTUAL LOAD REQUIREMENTS
- e. GROUND THE NEW ELECTRICAL SYSTEM AS PER THE LATEST GOVERNING CODES.
- f. PERFORM ALL WORK AS PER THE LATEST NEC REGULATIONS AND REQUIREMENTS, AND PER ALL APPLICABLE LOCAL CODES.

PLUMBING

PLUMBING

1. PERFORM A COMPLETE SITE SURVEY AND PREPARE THE DEMOLITION DRAWINGS FOR THE PLUMBING RELATED SYSTEMS. THE EXISTING CONDITIONS ARE LISTED BELOW FOR GENERAL INFORMATION. HOWEVER, THE CONTRACTOR SHALL FIELD TRACE/VERIFY THE EXACT SITE CONDITIONS AND PIPE SIZES.

EXISTING DOMESTIC WATER

- a. THE GREENHOUSE HAS TWO (2) INCOMING WATER LINES ASSUMED TO BE 1-INCH DIAMETER (REQUIRES FIELD VERIFICATION).
- b. THE PIPES ENTER FROM BELOW GRADE AT THE SOUTH CORNERS AND RUN ALONG THE WALLS, SUPPLYING INTERNAL HOSE BIBS ON EACH SIDE OF THE GREENHOUSE
- c. NO BACKFLOW PREVENTION DEVICES WERE NOTED ON THE INCOMING WATER LINES
- d. AN EXISTING IRRIGATION CONTROLLER APPEARS UTILIZE HOSE CONNECTION FROM INTERNAL HOSE BIBS.

EXISTING STORM

- a. CURRENTLY THE GREENHOUSE DOES NOT HAVE A STORM DRAIN SYSTEM.
- b. THE ROOF IS CURVED AND DROPS AT THE EXTERIOR SIDE WALLS DRAINING TO GRADE
- c. THE INTERIOR OF THE FACILITY HAS GRAVEL THROUGHOUT WITH NO AREA DRAINS NOTICEABLE

EXISTING GAS

- a. AN EXISTING GAS SERVICE IS LOCATED TO THE WEST SIDE OF THE GREENHOUSE WITH AN EXTERIOR GAS METER AND PRIMARY REGULATOR
- b. THE GAS SERVICE IS SUPPLIED BY WASH. GAS.
- c. THE PIPING DOWNSTREAM OF THE METER ENTERS THE BUILDING WITH A SECOND BRANCH DROPPING BELOW GRADE. THIS LINE IS BELIEVED TO FEED THE MAIN HOUSE MECHANICAL SYSTEMS.
- d. THE PIPING ENTERING THE GREENHOUSE RUNS HORIZONTALLY ABOVE GRADE INSIDE THE WALL TO FEED THE GAS HEATERS AND EQUIPMENT AT THE SOUTH WALL.
- e. THE TOTAL CONNECTED LOAD FOR THE GREEN HOUSE (EXCLUDING THE HEAD HOUSE) IS AT LEAST 300 MBH

NEW DOMESTIC WATER

- a. FIELD TRACE THE DOMESTIC SUPPLY ALL THE WAY BACK TO THE ORIGIN, WHERE A NEW REDUCED PRESSURE ZONE BACKFLOW PREVENTOR CAN BE INSTALLED, IN COMPLIANCE WITH ASSE 1013.
- b. PROVIDE NEW BELOW-GRADE PIPING AND EXTEND UP TO THE EXISTING GREEN HOUSE AND FEED ALL NEW HOSE BIBS AND IRRIGATION SYSTEMS.
- c. PROTECT ALL IRRIGATION CONNECTIONS WITH AN ASSE 1013 APPROVED RPZ.
- d. PER DC CODES, ANY POTABLE MAKE-UP SUPPLY TO NON-POTABLE APPLICATIONS, I.E. RAINWATER HARVESTING, WILL NEED AN APPROVED AIR GAP.

NEW GAS

- a. DEPENDING ON THE ESTIMATED TOTAL NEW MECHANICAL SYSTEM LOADS, THE EXISTING GAS METER MAY BE RETAINED FOR FUTURE USE, OR IF LOAD REQUIRES, WILL BE REMOVED AND REPLACED.
- b. COORDINATE WITH THE WASHINGTON GAS COMPANY FOR THE SERVICE SIZE AND FOR ANY UPGRADE, IF THE NEW LOAD DICTATES IT.
- c. FIELD INVESTIGATE TO DETERMINE WHAT OTHER EQUIPMENT AND LOADS ARE BEING SUPPLIED BY THE UNDERGROUND GAS LINE.
- d. PROVIDE NEW GAS PIPING FROM THE GAS METER TO ALL NEW EQUIPMENT REQUIRING GAS SERVICE. SIZE THE GAS PIPING AS PER IFGC REQUIREMENTS.

DCRA USE ONLY

LEDERER GARDENS

ROBERT F. LEDERER YOUTH GARDENS

4801 NANNIE HELEN BURROUGHS AVENUE, NE WASHINGTON DC

CLIENT + USER

DEPARTMENT OF GENERAL SERVICES
2000 14TH STREET NW, 8TH FLOOR
WASHINGTON, DC 20009
(T) 202.727.2800
www.dres.dc.gov

LEDERER GARDENS
4801 NANNIE HELEN BURROUGHS AVENUE, NE WASHINGTON DC

ARCHITECTS

STUDIO TWENTYSEVEN ARCHITECTURE
1600 K STREET NW // SUITE #800 // WASHINGTON, DC // 20006
202.939.0227 (T) // 202.939.0270 (F) // WWW.STUDIO27.ARCI.COM

M/E/P ENGINEER

SETTY & ASSOCIATES INTERNATIONAL, PLLC
5155 MACARTHUR BOULEVARD NW, SUITE 220
WASHINGTON, DC 20016
(T) 202.393.1523
www.setty.com

KEY PLAN


REV.	DATE	DESCRIPTION

DESIGN BUILD SCOPE DOCUMENTS

PROJECT NUMBER 1623
DRAWING DATE OCTOBER 31, 2016
DRAWING SCALE NONE

DRAWING TITLE DESIGN BUILD SCOPE
DRAWING TYPE GENERAL

DRAWING NUMBER G0000_01

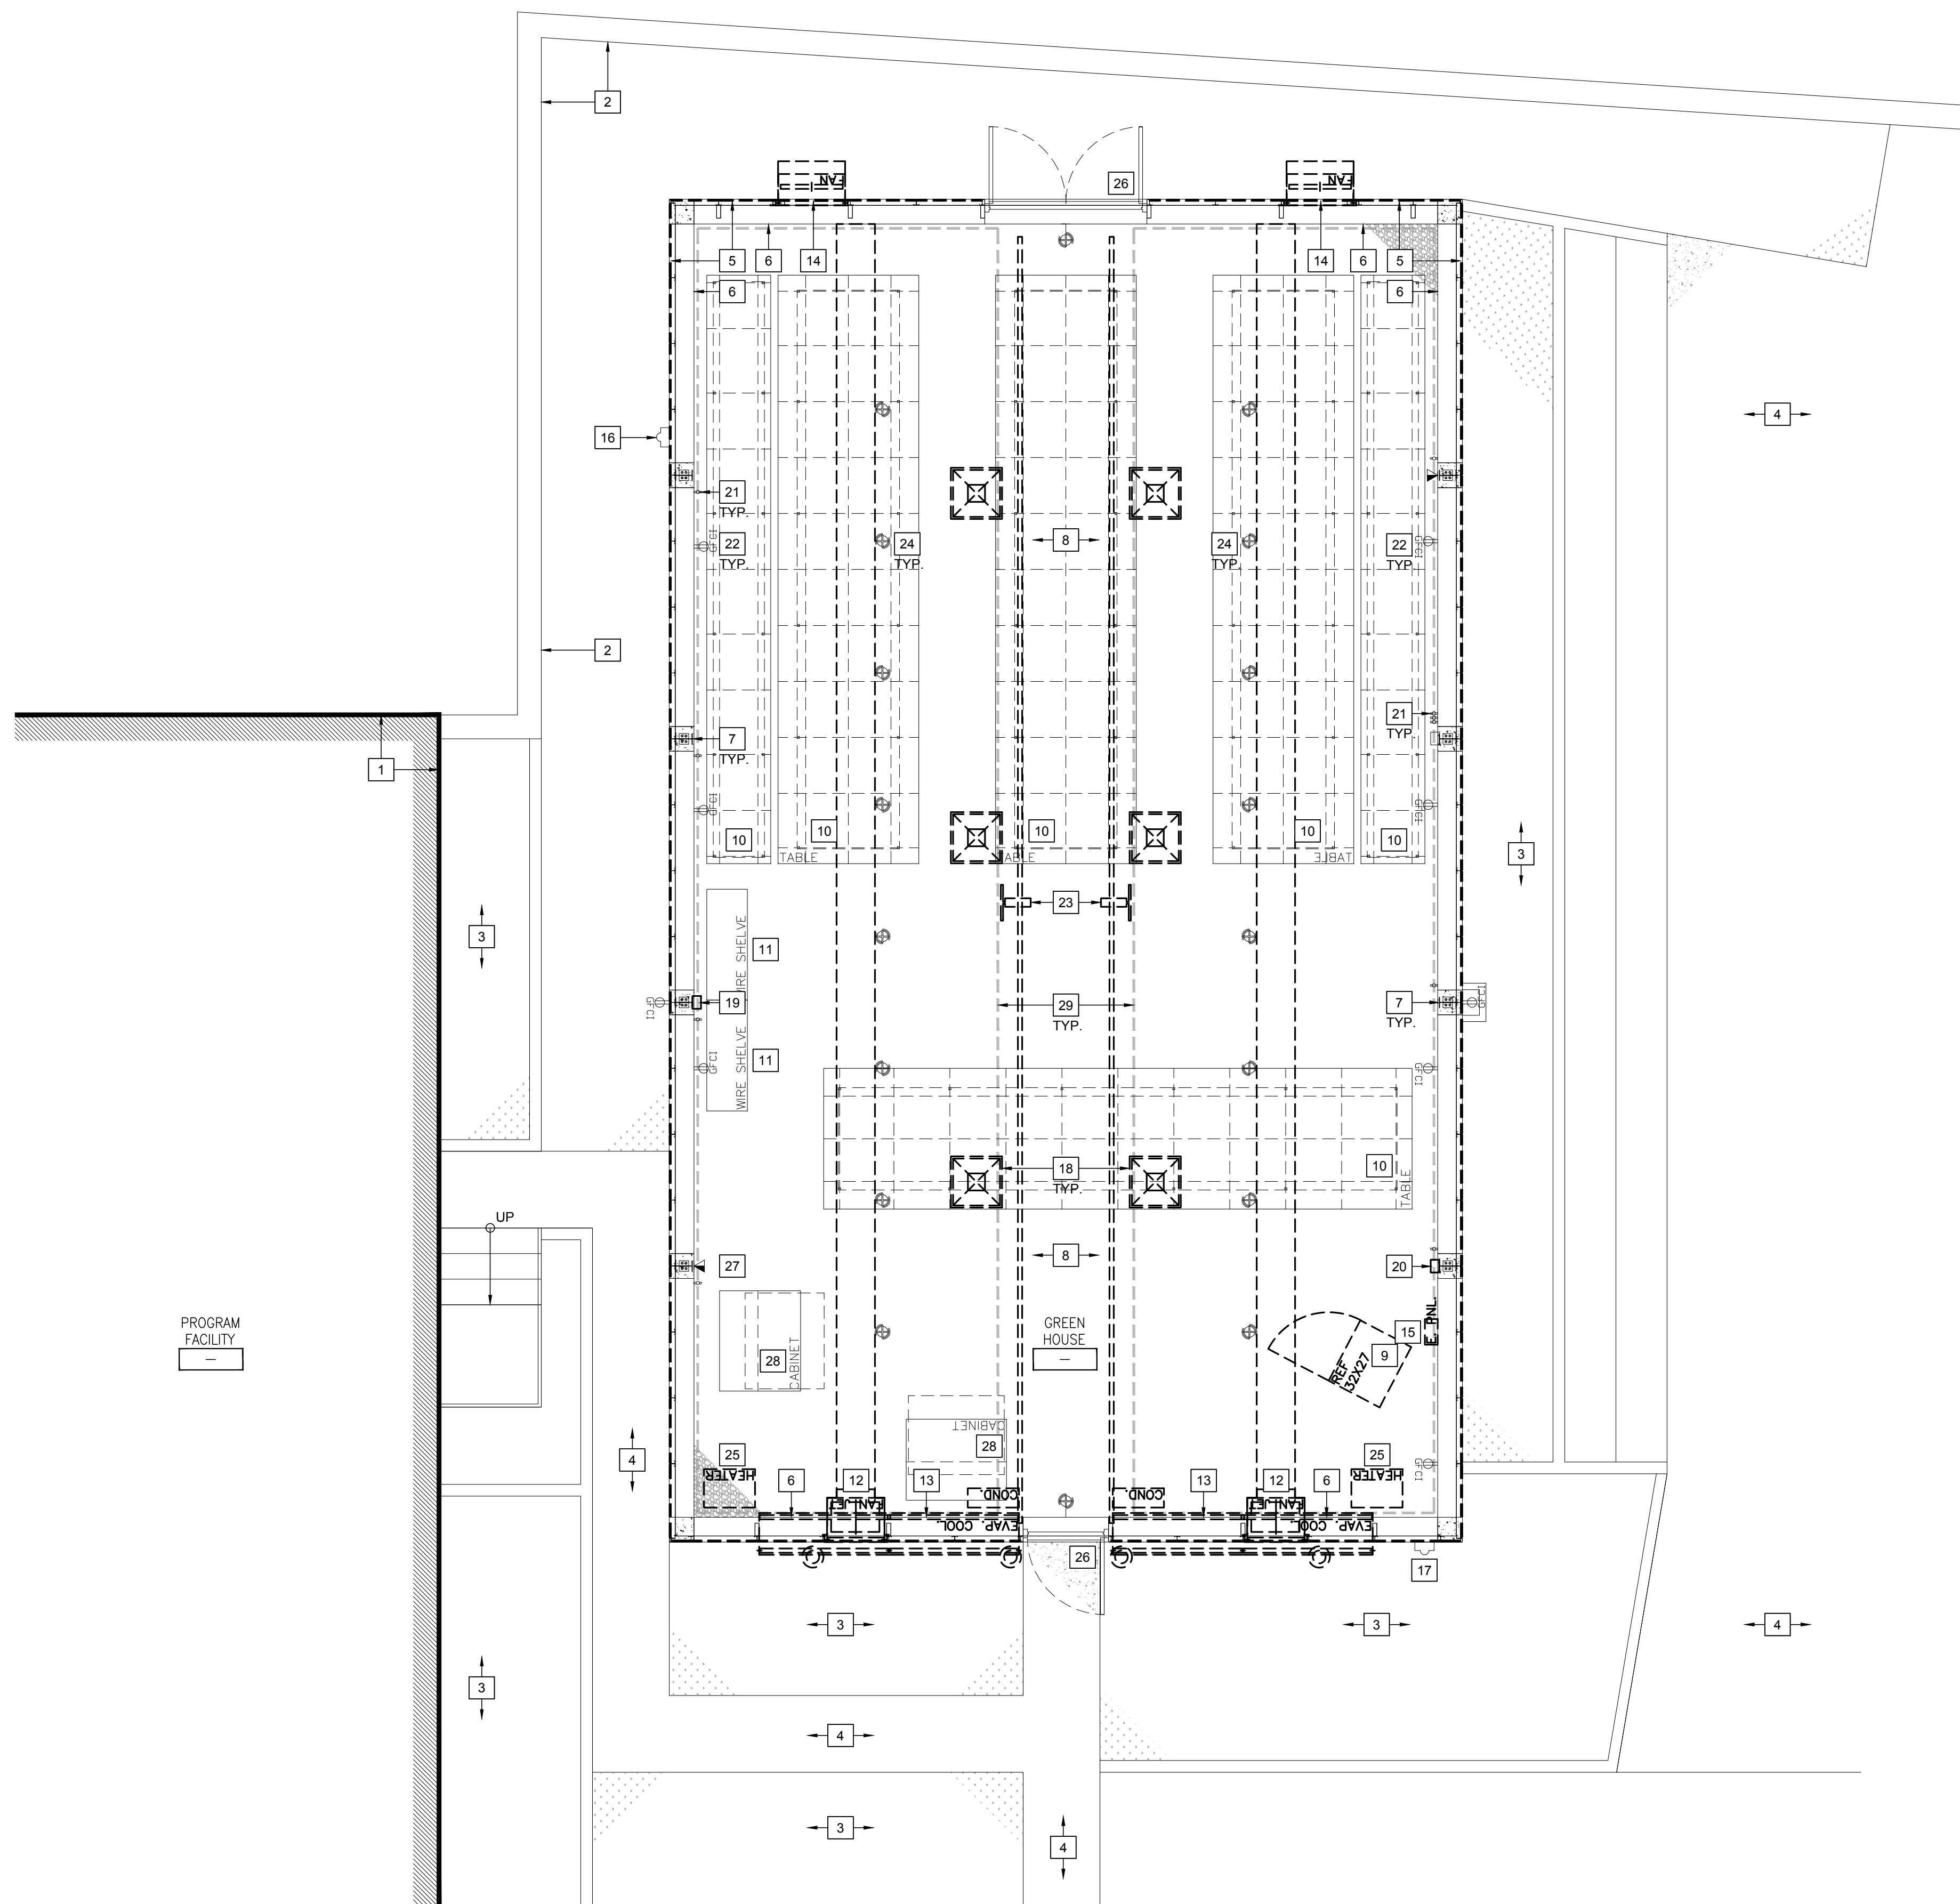

1 DESIGN BUILD SCOPE PLAN
 SCALE: 1/4" = 1'-0" ARCHITECTURAL

GENERAL SCOPE NOTES

- A. SEE ALSO DESIGN BUILD SCOPE NOTES ON G0000_01.
- B. PROTECT AND PRESERVE ALL EXISTING ITEMS TO REMAIN AND REPAIR AND OR REPLACE ANY ITEMS DAMAGED DURING THE COURSE OF WORK TO THE SATISFACTION AND APPROVAL OF THE ARCHITECT WITHOUT ADDITIONAL COST TO THE OWNER.
- C. VERIFY EXISTING DIMENSIONS, CONDITIONS AND CLEARANCES PRIOR TO SUBMISSION OF SHOP DRAWINGS.
- D. ALL SLEEVES, OPENINGS, ETC. (OUTSIDE OF RATED CHASES) THROUGH FLOOR SLABS AND RATED PARTITIONS FOR CONDUIT, PIPES, DUCTS, ETC. ARE TO BE FIRE SEALED IN ACCORDANCE WITH FIRE RATED ASSEMBLY DESIGN, APPLICABLE CODES AND FIRE MARSHALL'S REQUIREMENTS.
- E. PROVIDE BLOCKING, ANCHORAGE AND OR MISCELLANEOUS METALS SUPPORT AS NECESSARY FOR PROPER INSTALLATION OF NEW WORK, INCLUDING WALL MOUNTED ACCESSORIES AND SUPPORT STRUCTURES.
- F. PROVIDE ALL SEALANTS/CAULKS WHERE REQUIRED. COORDINATE SEALANTS/CAULKS WITH MANUFACTURERS RECOMMENDATIONS AND INSTALLATION INSTRUCTIONS.
- G. DO NOT REMOVE OR DAMAGE ANY PIPE CHASES, OR OTHER BUILDING INFRASTRUCTURE REVEALED DURING DEMOLITION ACTIVITIES. COORDINATE CLOSELY WITH EXISTING CONDITIONS.
- H. REVIEW AND COORDINATE SCOPE OF WORK WITHIN ADJACENT SPACES AND SPACE(S) AS REQUIRED. COORDINATE REVIEW OF LOCATIONS AND EXTENT OR WORK WITH BASE BUILDING MANAGEMENT AS REQUIRED. PATCH AND OR REPAIRS TO EXISTING FINISHES DISTURBED BY CONSTRUCTION TO BE COMPLETED TO BASE BUILDING MANAGEMENT/OWNER SATISFACTION. CONTRACTOR TO SUBMIT WRITTEN APPROVAL OF WORK TO FACILITY/OWNER AS REQUIRED.
- I. REPLACE ALL DISTURBED LANDSCAPE, LANDSCAPE PAVING WITH FINISH, MATERIAL AND STRUCTURE TO MATCH EXISTING.

DESIGN BUILD SCOPE ANNOTATED NOTES

- 1. EXISTING BUILDING/FACILITY.
- 2. EXISTING SITE FENCE.
- 3. EXISTING SITE PLANTER/PLANTING AREA.
- 4. EXISTING CONCRETE WALK.
- 5. EXISTING TWIN WALL POLYCARBONATE SHEET. SEE ARCHITECTURAL SCOPE OF WORK.
- 6. EXISTING MASONRY FOUNDATION.
- 7. EXISTING ALUMINUM FRAME SYSTEM.
- 8. EXISTING GRAVEL FILL TO REMAIN. TAKE CARE NOT TO DAMAGE CAST CONCRETE FOOTINGS FOR PLANTING TABLES.
- 9. EXISTING APPLIANCE/REFRIGERATOR.
- 10. EXISTING PLANTING TABLE.
- 11. EXISTING WIRE RACK/SHELVING.
- 12. EXISTING MECHANICAL FAN JET EQUIPMENT/SYSTEM.
- 13. EXISTING EVAPORATIVE COOLING EQUIPMENT/SYSTEM.
- 14. EXISTING EXHAUST FAN.
- 15. EXISTING ELECTRICAL PANEL.
- 16. EXISTING DOMESTIC WATER SERVICE INCOMING SERVICE.
- 17. EXISTING ELECTRIC METER.
- 18. EXISTING GROWTH LIGHTS ABOVE.
- 19. EXISTING IRRIGATION CONTROL SYSTEM.
- 20. EXISTING MECHANICAL CONTROL SYSTEM.
- 21. EXISTING HOSE BIB.
- 22. EXISTING WEATHER-RESISTANT RECEPTACLE.
- 23. EXISTING RIDGE VENT OPERATOR CONTROLS.
- 24. EXISTING WEATER-RESISTANT LIGHTING.
- 25. EXISTING HEATER EQUIPMENT/SYSTEMS.
- 26. EXISTING LOOKABLE ENTRY DOOR(S).
- 27. EXISTING TELEPHONE RECEPTACLE.
- 28. EXISTING WOOD STORAGE UNITS.
- 29. EFFECTIVE SHADE DEVICE ZONE.

LEGEND

- EXISTING STRUCTURE, MATERIAL AND OR EQUIPMENT TO REMAIN
- EXISTING MATERIAL/EQUIPMENT TO BE REMOVED, REPAIRED, AND OR REPLACED. SEE DESIGN BUILD SCOPE

DCRA USE ONLY

LEDERER GARDENS
 ROBERT F. LEDERER YOUTH GARDENS
 4801 NANNIE HELEN BURROUGHS AVENUE, NE WASHINGTON DC

CLIENT + USER
 DEPARTMENT OF GENERAL SERVICES
 2000 14TH STREET NW, 8TH FLOOR
 WASHINGTON, DC 20009
 (T) 202.727.2800
 www.dres.dc.gov

LEDERER GARDENS
 4801 NANNIE HELEN BURROUGHS AVENUE, NE WASHINGTON DC

ARCHITECTS
 STUDIO TWENTYSEVEN ARCHITECTURE
 1600 K STREET NW // SUITE 8000 // WASHINGTON, DC // 20006
 202.336.0027 (T) // 202.336.0270 (F) // WWW.STUDIO27.COM

M/E/P ENGINEER
 SETTY & ASSOCIATES INTERNATIONAL, PLLC
 5155 MACARTHUR BOULEVARD NW, SUITE 220
 WASHINGTON, DC 20016
 (T) 202.393.1523
 www.setty.com

KEY PLAN

REV.	DATE	DESCRIPTION

DESIGN BUILD SCOPE DOCUMENTS

PROJECT NUMBER	1623
DRAWING DATE	OCTOBER 31, 2016
DRAWING SCALE	1/4" = 1'-0"
DRAWING TITLE	DESIGN BUILD SCOPE PLAN
DRAWING TYPE	ARCHITECTURAL
DRAWING NUMBER	A0001_01

[Contractor’s Letterhead]

[Insert Date]

Ms. Brenda Allen
Chief Contracting Officer
District of Columbia Department of General Services
2000 14th Street, NW, 8th Floor
Washington, DC 20009

Reference: Request for Proposal DCAM-17-CS-0060
Greenhouse Renovations at Lederer Gardens

Dear Ms. Allen:

On behalf of [INSERT NAME OF OFFEROR] (the “Offeror”), I am pleased to submit this proposal in response to the Department of General Services’ (the “Department” or “DGS”) Request for Proposal (the “RFP”) to provide general design services for the Department. The Offeror has reviewed the RFP and the attachments thereto, any addenda thereto, and the proposed Form of Contract (collectively, the “Bid Documents” or “Contract Documents”) and has conducted such due diligence and analysis as the Offeror, in its sole judgment, has deemed necessary in order to submit its proposal in response to the RFP. The Offeror’s proposal and the Lump Sum Price are based on the Bid Documents as issued and assume no material alteration of the terms of the Bid Documents. (Collectively, the proposal and the Lump Sum Price are referred to as the “Offeror’s Proposal”.)

The Offeror’s Proposal is as follows:

CLIN	DESCRIPTION	Lump Sum Price
001	Contractor shall provide all labor, tools, equipment and materials necessary to perform the Design-Build for the Greenhouse Renovations at Lederer Gardens.	
001A	Design Fee - The Design Fee should cover all design and engineering costs/fees necessary to complete design documents and/or performance specifications necessary for required permits and bidding.	\$_____
001B	Preconstruction Fee - The Preconstruction Fee should cover all costs/fees necessary to develop the lump sum price, including, but not limited to, working with the Department as the design is finalized; and bidding the design documents with trade subcontractors to develop the lump sum price.	\$_____
001C	Design-Build Fee - The Design-Build Fee should cover all costs/fees necessary to oversee and manage the construction of the work and should include the cost of overhead, profit and general conditions.	\$_____
001D	Construction Fee - The Construction Fee should cover all cost/fees necessary to fully complete the construction of the project.	\$_____
	Lump Sum Price	\$_____

LUMP SUM PRICE IN WORDS:

The Offeror shall submit a completed Price Breakdown Form (Exhibit 1) for each package, providing the price for each Division Component. The sum of all the prices for each Division Component must equal the Lump Sum Price above. In the event of discrepancies between or among the Lump Sum Price and the Price Breakdown of each Division Component, the Lump Sum Price shall control.

The Offeror’s Proposal is based on and subject to the following conditions:

1. The Offeror agrees to hold its proposal open for a period of at least one hundred twenty (120) days after the RFP closing date.
2. Assuming the Offeror is selected by the Department and subject only to the changes requested in paragraph 5, the Offeror agrees to enter into a contract with the Department on the terms and conditions described in the Bid Documents within ten (10) days of the notice of the award.
3. Both the Offeror and the undersigned represent and warrant that the undersigned has the full legal authority to submit this proposal form and bind the Offeror to the terms of the Offeror’s proposal. The Offeror further represents and warrants that no further action or approval must be obtained by the Offeror in order to authorize the terms of the Offeror’s proposal.
4. The Offeror and its principal team members hereby represent and warrant that they have not: (i) colluded with any other group or person that is submitting a proposal in response to the RFP in order to fix or set prices; (ii) acted in such a manner so as to discourage any other group or person from submitting a proposal in response to the RFP; or (iii) otherwise engaged in conduct that would violate applicable anti-trust law.
5. The Offeror hereby certifies that neither it nor any of its team members have entered into any agreement (written or oral) that would prohibit any contractor, subcontractor or subconsultant that is certified by the District of Columbia Office of Department of Small and Local Business Enterprises as a Local, Small, Resident Owned or Disadvantaged Business Enterprise (collectively, “LSDBE Certified Companies”) from participating in the work if another company is awarded the contract.
6. This Form of Offer Letter and Bid Form are being submitted on behalf of [INSERT FULL LEGAL NAME, TYPE OF ORGANIZATION, AND STATE OF FORMATION FOR THE OFFEROR].

Sincerely,

Company: _____
Name: _____
Title: _____
Date: _____
Signature: _____

Exhibit 1 - Price Breakdown Form

Greenhouse Renovations at Lederer Gardens		
DIVISION NO.	DESCRIPTION	DIVISION COST
Div. 01	General Requirements	
Div. 02	Existing Conditions (incl. abatement/demo)	
Div. 03	Concrete	
Div. 04	Masonry	
Div. 05	Metals	
Div. 06	Woods and Plastics	
Div. 07	Thermal and Moisture Protection	
Div. 08	Openings	
Div. 09	Finishes	
Div. 10	Specialties	
Div. 11	Equipment	
Div. 12	Furnishings	
Div. 13	Special Construction	
Div. 14	Conveying Systems	
Div. 21	Fire Suppressions	
Div. 22	Plumbing	
Div. 23	Heating, Ventilation and Air Conditioning	
Div. 26	Electrical	
Div. 27	Communications	
Div. 28	Electronic Safety and Security	
Div. 31	Earthwork	
Div. 32	Exterior Improvements	
Div. 33	Utilities	
	Lump Sum Price:	\$ _____

DCAM-17-CS-0060 Greenhouse Renovations at Lederer Gardens

PAST PERFORMANCE EVALUATION FORM

(Check appropriate box)

OFFEROR _____

Performance Elements	Excellent	Good	Acceptable	Poor	Unacceptable
Quality of Services/ Work					
Timeliness of Performance					
Cost Control					
Business Relations					
Customer Satisfaction					

1. Name and Title of Evaluator: _____

2. Signature of Evaluator: _____

3. Name of Organization: _____

4. Telephone Number of Evaluator: _____

E-mail address of Evaluator: _____

5. State type of service received: _____

6. State Contract Number, Amount and Period of Performance _____

7. Remarks on Excellent Performance: Provide data supporting this observation. Continue on separate sheet if needed)

8. Remarks on unacceptable performance: Provide data supporting this observation. (Continue on separate sheet if needed)

Please submit completed evaluation to mia.vawter@dc.gov

RATING GUIDELINES

Summarize Contractor performance in each of the rating areas. Assign each area a rating of 0 (Unacceptable), 1 (Poor), 2 (Acceptable), 3 (Good), 4(Excellent), or ++ (Plus). Use the following instructions for guidance in making these evaluations.

	Quality Product/Service	Cost Control	Timeless of Performance	Business Relations
	<ul style="list-style-type: none"> -Compliance with contract requirements -Accuracy of reports -Appropriateness of personnel -Technical excellence 	<ul style="list-style-type: none"> -Within budget (over/ under target costs) -Current, accurate, and complete billings -Relationship of negated costs to actual -Cost efficiencies -Change order issue 	<ul style="list-style-type: none"> -Meet Interim milestones -Reliable -Responsive to technical directions -Completed on time, including wrap-up and contract administration -No liquidated damages assessed 	<ul style="list-style-type: none"> -Effective management -Businesslike correspondence -Responsive to contract requirements -Prompt notification of contract problems -Reasonable/cooperative -Flexible -Pro-active -effective contractor recommended solutions -Effective snail/small disadvantaged business Subcontracting program
0. Zero	Nonconformances are comprises the achievement of contract requirements, despite use of Agency resources	Cost issues are comprising performance of contract requirements.	Delays are comprising the achievement of contract requirements, Despite use of Agency resources.	Response to inquiries, technical/ service/administrative issues is not effective and responsive.
1. Unacceptable	Nonconformances require major Agency resources to ensure achievement of contract requirements.	Cost issues require major Agency resources to ensure achievement of contract requirements.	Delays require major Agency resources to ensure achievement of contract requirements.	response to inquiries, technical/ service/administrative issues is marginally effective and responsive.
2. Poor	Nonconformances require minor Agency resources to ensure achievement of contract requirements.	Costs issues require minor Agency resources to ensure achievement of contract requirements.	Delays require minor Agency resources to ensure achievement of contract requirements.	Responses to inquiries, technical/ service/administrative issues is somewhat effective and responsive.
3. Acceptable	Nonconformances do not impact achievement of contract requirements.	Cost issues do not impact achievement of contract requirements.	Delays do not impact achievement of contract requirements.	Responses to inquires, technical/ service/administrative issues is usually effective and responsive.
4. Good	There are no quality problems.	There are no cost issues.	There are not delays.	Responses to inquiries, technical/ service/administrative issues is effective and responsive,
5. Excellent	The contractor has demonstrated an exceptional performance level in some or all of the above categories.			

GOVERNMENT OF THE DISTRICT OF COLUMBIA

Office of the Chief Financial Officer

Office of Tax and Revenue



TAX CERTIFICATION AFFIDAVIT

THIS AFFIDAVIT IS TO BE COMPLETED ONLY BY THOSE WHO ARE REGISTERED TO CONDUCT BUSINESS IN THE DISTRICT OF COLUMBIA.

Date

**Authorized Agent
Name of Organization/Entity
Business Address (include zip code)
Business Phone Number**

**Authorized Agent
Principal Officer Name and Title
Square and Lot Information
Federal Identification Number
Contract Number
Unemployment Insurance Account No.**

I hereby authorize the District of Columbia, Office of the Chief Financial Officer, Office of Tax and Revenue to release my tax information to an authorized representative of the District of Columbia agency with which I am seeking to enter into a contractual relationship. I understand that the information released will be limited to whether or not I am in compliance with the District of Columbia tax laws and regulations solely for the purpose of determining my eligibility to enter into a contractual relationship with a District of Columbia agency. I further authorize that this consent be valid for one year from the date of this authorization.

I hereby certify that I am in compliance with the applicable tax filing and payment requirements of the District of Columbia. The Office of Tax and Revenue is hereby authorized to verify the above information with the appropriate government authorities.

Signature of Authorizing Agent

Title

The penalty for making false statement is a fine not to exceed \$5,000.00, imprisonment for not more than 180 days, or both, as prescribed by D.C. Official Code §47-4106.

General Decision Number: DC160002 07/08/2016 DC2

Superseded General Decision Number: DC20150002

State: District of Columbia

Construction Type: Building

County: District of Columbia Statewide.

BUILDING CONSTRUCTION PROJECTS (does not include single family homes or apartments up to and including 4 stories).

Note: Under Executive Order (EO) 13658, an hourly minimum wage of \$10.15 for calendar year 2016 applies to all contracts subject to the Davis-Bacon Act for which the solicitation was issued on or after January 1, 2015. If this contract is covered by the EO, the contractor must pay all workers in any classification listed on this wage determination at least \$10.15 (or the applicable wage rate listed on this wage determination, if it is higher) for all hours spent performing on the contract in calendar year 2016. The EO minimum wage rate will be adjusted annually. Additional information on contractor requirements and worker protections under the EO is available at www.dol.gov/whd/govcontracts.

Modification Number	Publication Date
0	01/08/2016
1	01/15/2016
2	02/19/2016
3	05/20/2016
4	06/03/2016
5	06/10/2016
6	06/17/2016
7	07/01/2016
8	07/08/2016

ASBE0024-007 10/01/2015

	Rates	Fringes
ASBESTOS WORKER/HEAT & FROST INSULATOR.....	\$ 34.33	13.92

Includes the application of all insulating materials, protective coverings, coatings and finishes to all types of mechanical systems

ASBE0024-008 10/01/2015

	Rates	Fringes
ASBESTOS WORKER: HAZARDOUS MATERIAL HANDLER.....	\$ 21.61	5.54

Includes preparation, wetting, stripping, removal, scrapping, vacuuming, bagging and disposing of all insulation materials, whether they contain asbestos or not, from mechanical systems

ASBE0024-014 10/01/2015

	Rates	Fringes
FIRESTOPPER.....	\$ 26.81	5.98

Includes the application of materials or devices within or around penetrations and openings in all rated wall or floor assemblies, in order to prevent the pasage of fire, smoke of other gases. The application includes all components involved in creating the rated barrier at perimeter slab edges and exterior cavities, the head of gypsum board or concrete walls, joints between rated wall or floor components, sealing of penetrating items and blank openings.

BRDC0001-002 05/03/2015

	Rates	Fringes
BRICKLAYER.....	\$ 30.36	9.69

CARP0177-003 01/01/2016

	Rates	Fringes
CARPENTER, Includes Drywall Hanging, Form Work, and Soft Floor Laying-Carpet.....	\$ 27.56	9.18

CARP0179-001 05/01/2016

	Rates	Fringes
PILEDRIVERMAN.....	\$ 29.19	9.45

CARP1548-001 04/01/2015

	Rates	Fringes
MILLWRIGHT.....	\$ 31.99	9.28

ELEC0026-016 06/06/2016

	Rates	Fringes
ELECTRICIAN, Includes Installation of HVAC/Temperature Controls.....	\$ 43.70	16.06

ELEC0026-017 09/01/2014

	Rates	Fringes
ELECTRICAL INSTALLER (Sound & Communication Systems).....	\$ 27.05	8.58

SCOPE OF WORK: Includes low voltage construction, installation, maintenance and removal of teledata facilities (voice, data and video) including outside plant, telephone and data inside wire, interconnect, terminal equipment, central offices, PABX, fiber optic cable and equipment, railroad communications, micro waves, VSAT, bypass, CATV, WAN (Wide area networks), LAN (Local area networks) and ISDN (Integrated systems digital network).

WORK EXCLUDED: The installation of computer systems in industrial applications such as assembly lines, robotics and computer controller manufacturing systems. The installation of conduit and/or raceways shall be installed by Inside Wiremen. On sites where there is no Inside Wireman employed, the Teledata Technician may install raceway or conduit not greater than 10 feet. Fire alarm work is excluded on all new construction sites or wherever the fire alarm system is installed in conduit. All HVAC control work.

ELEV0010-001 01/01/2016

	Rates	Fringes
ELEVATOR MECHANIC.....	\$ 41.90	29.985+a+b

a. PAID HOLIDAYS: New Year's Day, Memorial Day, Independence Day, Labor Day, Veterans' Day, Thanksgiving Day, Christmas Day and the Friday after Thanksgiving.

b. VACATIONS: Employer contributes 8% of basic hourly rate for 5 years or more of service; 6% of basic hourly rate for 6 months to 5 years of service as vacation pay credit.

IRON0005-005 06/01/2016

	Rates	Fringes
IRONWORKER, STRUCTURAL AND ORNAMENTAL.....	\$ 30.85	19.435

IRON0201-006 05/01/2016

	Rates	Fringes
IRONWORKER, REINFORCING.....	\$ 27.90	19.13

LAB00657-015 06/01/2015

	Rates	Fringes
LABORER: Skilled.....	\$ 22.63	7.31

FOOTNOTE: Potmen, power tool operator, small machine operator, signalmen, laser beam operator, waterproofer, open caisson, test pit, underpinning, pier hole and ditches, ladders and all work associated with lagging that is not expressly stated, strippers, operator of hand derricks, vibrator operators, pipe layers, or tile layers, operators of jackhammers, paving breakers, spaders or any machine that does the same general type of work, carpenter tenders, scaffold builders, operators of towmasters, scootcretes, buggymobiles and other machines of similar character, operators of tampers and rammers and other machines that do the same general type of work, whether powered by air, electric or gasoline, builders of trestle scaffolds over one tier high and sand blasters, power and chain saw operators used in clearing, installers of well points, wagon drill operators, acetylene burners and licensed powdermen, stake jumper, demolition.

MARB0002-004 05/01/2016

	Rates	Fringes
MARBLE/STONE MASON.....	\$ 35.91	16.17

INCLUDING pointing, caulking and cleaning of All types of masonry, brick, stone and cement EXCEPT pointing, caulking, cleaning of existing masonry, brick, stone and cement (restoration work)

MARB0003-006 05/01/2016

	Rates	Fringes
TERRAZZO WORKER/SETTER.....	\$ 27.25	10.68

MARB0003-007 05/01/2016

	Rates	Fringes
TERRAZZO FINISHER.....	\$ 22.46	9.75

MARB0003-008 05/01/2016

	Rates	Fringes
TILE SETTER.....	\$ 27.25	10.68

MARB0003-009 05/01/2016

	Rates	Fringes
TILE FINISHER.....	\$ 22.46	9.75

PAIN0051-014 06/01/2014

	Rates	Fringes
GLAZIER		
Glazing Contracts \$2 million and under.....	\$ 24.77	9.85
Glazing Contracts over \$2 million.....	\$ 28.61	9.85

PAIN0051-015 06/01/2014

	Rates	Fringes
PAINTER		
Brush, Roller, Spray and Drywall Finisher.....	\$ 24.89	9.05

PLAS0891-005 07/01/2013

	Rates	Fringes
PLASTERER.....	\$ 28.33	5.85

PLAS0891-006 02/01/2014

	Rates	Fringes
CEMENT MASON/CONCRETE FINISHER...	\$ 27.15	9.61

PLAS0891-007 08/01/2015

	Rates	Fringes
FIREPROOFER		
Handler.....	\$ 16.50	4.59
Mixer/Pump.....	\$ 18.50	4.59
Sprayer.....	\$ 23.00	4.59

Spraying of all Fireproofing materials. Hand application of Fireproofing materials. This includes wet or dry, hard or soft. Intumescent fireproofing and refraction work, including, but not limited to, all steel beams, columns, metal decks, vessels, floors, roofs, where ever fireproofing is required. Plus any installation of thermal and acoustical insulation. All that encompasses setting up for Fireproofing, and taken down. Removal of fireproofing materials and protection. Mixing of all materials either by hand or machine following manufactures standards.

PLUM0005-010 08/01/2015

	Rates	Fringes
PLUMBER.....	\$ 39.67	16.60+a

a. PAID HOLIDAYS: Labor Day, Veterans' Day, Thanksgiving Day and the day after Thanksgiving, Christmas Day, New Year's Day, Martin Luther King's Birthday, Memorial Day and the Fourth of July.

PLUM0602-008 08/01/2015

	Rates	Fringes
PIPEFITTER, Includes HVAC Pipe Installation.....	\$ 38.89	19.97+a

a. PAID HOLIDAYS: New Year's Day, Martin Luther King's Birthday, Memorial Day, Independence Day, Labor Day, Veterans' Day, Thanksgiving Day and the day after Thanksgiving and Christmas Day.

ROOF0030-016 05/01/2016

	Rates	Fringes
ROOFER.....	\$ 28.75	11.74

SFDC0669-002 04/01/2016

	Rates	Fringes
SPRINKLER FITTER (Fire Sprinklers).....	\$ 33.40	18.52

* SHEE0100-015 07/01/2016

	Rates	Fringes
SHEET METAL WORKER (Including		

HVAC Duct Installation).....\$ 40.27 17.24+a

a. PAID HOLIDAYS: New Year's Day, Martin Luther King's Birthday, Memorial Day, Independence Day, Labor Day, Veterans Day, Thanksgiving Day and Christmas Day

SUDC2009-003 05/19/2009

	Rates	Fringes
LABORER: Common or General.....	\$ 13.04	2.80
LABORER: Mason Tender - Cement/Concrete.....	\$ 15.40	2.85

LABORER: Mason Tender for pointing, caulking, cleaning of existing masonry, brick, stone and cement structures (restoration work); excludes pointing, caulking and cleaning of new or replacement masonry, brick, stone and cement.....\$ 11.67

POINTER, CAULKER, CLEANER, Includes pointing, caulking, cleaning of existing masonry, brick, stone and cement structures (restoration work); excludes pointing, caulking, cleaning of new or replacement masonry, brick, stone or cement.....\$ 18.88

WELDERS - Receive rate prescribed for craft performing operation to which welding is incidental.

=====
Unlisted classifications needed for work not included within the scope of the classifications listed may be added after award only as provided in the labor standards contract clauses (29CFR 5.5 (a) (1) (ii)).

The body of each wage determination lists the classification and wage rates that have been found to be prevailing for the cited type(s) of construction in the area covered by the wage determination. The classifications are listed in alphabetical order of "identifiers" that indicate whether the particular rate is a union rate (current union negotiated rate for local), a survey rate (weighted average rate) or a union average rate (weighted union average rate).

Union Rate Identifiers

A four letter classification abbreviation identifier enclosed

in dotted lines beginning with characters other than "SU" or "UAVG" denotes that the union classification and rate were prevailing for that classification in the survey. Example: PLUM0198-005 07/01/2014. PLUM is an abbreviation identifier of the union which prevailed in the survey for this classification, which in this example would be Plumbers. 0198 indicates the local union number or district council number where applicable, i.e., Plumbers Local 0198. The next number, 005 in the example, is an internal number used in processing the wage determination. 07/01/2014 is the effective date of the most current negotiated rate, which in this example is July 1, 2014.

Union prevailing wage rates are updated to reflect all rate changes in the collective bargaining agreement (CBA) governing this classification and rate.

Survey Rate Identifiers

Classifications listed under the "SU" identifier indicate that no one rate prevailed for this classification in the survey and the published rate is derived by computing a weighted average rate based on all the rates reported in the survey for that classification. As this weighted average rate includes all rates reported in the survey, it may include both union and non-union rates. Example: SULA2012-007 5/13/2014. SU indicates the rates are survey rates based on a weighted average calculation of rates and are not majority rates. LA indicates the State of Louisiana. 2012 is the year of survey on which these classifications and rates are based. The next number, 007 in the example, is an internal number used in producing the wage determination. 5/13/2014 indicates the survey completion date for the classifications and rates under that identifier.

Survey wage rates are not updated and remain in effect until a new survey is conducted.

Union Average Rate Identifiers

Classification(s) listed under the UAVG identifier indicate that no single majority rate prevailed for those classifications; however, 100% of the data reported for the classifications was union data. EXAMPLE: UAVG-OH-0010 08/29/2014. UAVG indicates that the rate is a weighted union average rate. OH indicates the state. The next number, 0010 in the example, is an internal number used in producing the wage determination. 08/29/2014 indicates the survey completion date for the classifications and rates under that identifier.

A UAVG rate will be updated once a year, usually in January of each year, to reflect a weighted average of the current negotiated/CBA rate of the union locals from which the rate is based.

WAGE DETERMINATION APPEALS PROCESS

1.) Has there been an initial decision in the matter? This can be:

- * an existing published wage determination
- * a survey underlying a wage determination

- * a Wage and Hour Division letter setting forth a position on a wage determination matter
- * a conformance (additional classification and rate) ruling

On survey related matters, initial contact, including requests for summaries of surveys, should be with the Wage and Hour Regional Office for the area in which the survey was conducted because those Regional Offices have responsibility for the Davis-Bacon survey program. If the response from this initial contact is not satisfactory, then the process described in 2.) and 3.) should be followed.

With regard to any other matter not yet ripe for the formal process described here, initial contact should be with the Branch of Construction Wage Determinations. Write to:

Branch of Construction Wage Determinations
 Wage and Hour Division
 U.S. Department of Labor
 200 Constitution Avenue, N.W.
 Washington, DC 20210

2.) If the answer to the question in 1.) is yes, then an interested party (those affected by the action) can request review and reconsideration from the Wage and Hour Administrator (See 29 CFR Part 1.8 and 29 CFR Part 7). Write to:

Wage and Hour Administrator
 U.S. Department of Labor
 200 Constitution Avenue, N.W.
 Washington, DC 20210

The request should be accompanied by a full statement of the interested party's position and by any information (wage payment data, project description, area practice material, etc.) that the requestor considers relevant to the issue.

3.) If the decision of the Administrator is not favorable, an interested party may appeal directly to the Administrative Review Board (formerly the Wage Appeals Board). Write to:

Administrative Review Board
 U.S. Department of Labor
 200 Constitution Avenue, N.W.
 Washington, DC 20210

4.) All decisions by the Administrative Review Board are final.

=====

END OF GENERAL DECISION

Attachment F

GOVERNMENT OF THE DISTRICT OF COLUMBIA

PROPOSAL BOND (See Instructions on 2 nd page)	Date Bond Executed: (Must Not be Later Than Bid Opening Date)			
	PRINCIPAL (Legal Name and Address)			
TYPE OF ORGANIZATION ("X")				
<input type="checkbox"/> INDIVIDUAL		<input type="checkbox"/> PARTNERSHIP		
<input type="checkbox"/> JOINT VENTURE		<input type="checkbox"/> CORPORATION		
STATE OF INCORPORATION				
PENAL SUM OF BOND				
SURETY(IES) (Name(s) and Address(es))	AMOUNT NOT TO EXCEED			5% OF BID
	MILLION(S)	THOUSAND(S)	HUNDRED(S)	
PROPOSAL IDENTIFICATION				
PROPOSAL CLOSING DATE		REQUEST FOR PROPOSAL NO.		

KNOW ALL MEN BY THESE PRESENTS, that we, the Principal and Surety(ies) hereto are firmly bound to the District of Columbia Government, a municipal corporation, hereinafter called "the District", in the above penal sum for the payment of which we bind ourselves, our heirs, executors, and successors, jointly and severally; Provided that, where the Surety(ies) are corporations acting as co-sureties, we, the Sureties, bind ourselves in such sum "jointly" and "severally" only for the purpose of allowing a joint action against any or all of us, and for all other purposes each Surety bonds itself, jointly and severally with the Principal, for the payment of such sum only as is set forth opposite the name of such Surety, but if no limit of liability is indicated, the limit of liability shall be the full amount of the penal sum.

THE CONDITION OF THIS OBLIGATION IS SUCH that whereas the Principal has submitted the bid identified above. NOW THEREFORE, if the Principal shall not withdraw said bid within the period specified therein after the receipt of the same, or, no period be specified, within ninety (90) calendar days after said receipt, and shall within the period specified therefore, or, if no period be specified, within ten (10) calendar days after being called upon to do so, furnish Performance & Payment Bonds with good and sufficient surety, as may be required, for the faithful performance and proper fulfillment of the Contract, and for the protection of all persons supplying labor and material in the prosecution of the work provided for in such Contract or, in the event of withdrawal of said bid, within the period specified, or the failure to furnish such bond within the time specified, if the Principal shall pay the District the difference between the amount specified in said bid and the amount for which the District may procure the required work and/or supplies, if the latter amount be in excess of the former, then the above obligations shall be void and of no effect, otherwise to remain in full force and virtue. Each Surety executing this bond hereby agrees that its obligation shall not be impaired by extension(s) of time for acceptance of the bid that the Principal may grant to the District, notice of which extension(s) to Surety (ies) being hereby waived: Provided that such waiver of notice shall apply only with respect to extensions aggregating not more than sixty (60) calendar days in addition to the period originally allowed for acceptance of the bid.

IN WITNESS WHEREOF, the Principal and Surety (ies) have executed this bid bond and have affixed their seals on the date set forth above.

PRINCIPAL		
1. SIGNATURE	1. ATTEST	Corporate Seal
Seal		
Name & Title (typed)	Name & Title (typed)	
2. SIGNATURE	2. ATTEST	Corporate Seal
Seal		
Name & Title (typed)	Name & Title (typed)	

CERTIFICATE AS TO CORPORATION

I, _____, certify that I am _____, Secretary of the Corporation, named as Principal herein, that _____, who signed this bond, on behalf of the Principal, was then of said Corporation; that I know his signature, and his signature thereto is genuine; that said bond was duly signed and sealed for and in behalf of said Corporation by authority of its governing body, and is within the scope of its corporate powers.

Secretary of Corporation

SURETY(IES)

1. Name & Address (typed)	State of Inc.	Liability Limit	Corporate Seal
Signature of Attorney-in-Fact	Attest (Signature)		
Name & Address (typed)	Name & Address (typed)		
1. Name & Address (typed)	State of Inc.	Liability Limit	Corporate Seal
Signature of Attorney-in-Fact	Attest (Signature)		
Name & Address (typed)	Name & Address (typed)		

INSTRUCTIONS

1. This form shall be used whenever a bid guaranty is required in connection with construction, alteration and repair work.
2. Corporations name should appear exactly as it does on Corporate Seal and inserted in the space designated "Principal" on the face of this form. If practicable, bond should be signed by the President or Vice President; if signed by other official, evidence of authority must be furnished. Such evidence should be in the form of an Extract or Minutes of a Meeting of the Board of Directors, or Extract of Bylaws, certified by the Corporate Secretary, or Assistant Secretary and Corporate Seal affixed thereto. CERTIFICATE AS TO CORPORATION must be executed by Corporate Secretary or Assistant Secretary.
3. Corporations executing the bond as sureties must be among those appearing on the U. S. Treasury Department's List of approved sureties and must be acting within the limitations set forth therein, and shall be licensed by the Insurance Administration, Department of Consumer and Regulatory Affairs, to do business in the District of Columbia. The surety shall attach hereto an adequate Power-Of-Attorney for each representative signing the bond.
4. Corporations executing the bond shall affix their Corporate Seals. Individuals shall sign full first name, middle initial and last name opposite the word "seal", two witnesses must be supplied, and their addresses, under the word "attest". If executed in Maine or New Hampshire, an adhesive seal shall be affixed.
5. Names of all partners must be set out in body of bond form, with the recital that they are partners composing a firm, naming it, and all members of the firm shall execute the bond as individuals. Each signature must be witnessed by two persons and addresses supplied.

District of Columbia Department of General Services Standard Contract Provisions

GENERAL PROVISIONS (Construction Contract)

ARTICLE 1. DEFINITIONS

- A. "Government" as used herein means the District of Columbia Department of General Services, (DGS) that is a party to a contract.
- B. "Executive" as used herein means the elected head of the Government as set forth in [Public Law 93-198 dated December 24, 1973, Title 4, Part B, Section 422(1)] (Or relevant local law).
- C. "Contracting Officer" as used herein means the Government official authorized to execute and administrate the Contract on behalf of the Government. Within DGS, the Director is the Chief Contracting Officer. The Director may make delegations of procurement authority to additional contracting officers within DGS.
- D. "Contract Documents" or "Contract" as used herein means Addenda, Contract Form, Standard Contract Provisions, Instructions to Bidders, General Provisions, Labor Provisions, Performance and Payment Bonds, Specifications, Special Provisions, Contract Drawings, approved written Change Orders and Agreements required to acceptably complete the Contract, including authorized extensions thereof.

ARTICLE 2. SPECIFICATIONS AND DRAWINGS—The Contractor shall keep on the work site a copy of Contract drawings and specifications and shall at all times give the Contracting Officer access thereto. Anything mentioned in the specifications and not shown on the Contract drawings, or shown on the Contract drawings and not mentioned in the specifications, shall be of like effect as if shown or mentioned in both.

There shall be no change orders or equitable adjustments for work related to items appearing in either the Contract drawing or specifications.

All Contract requirements are equally binding. Each Contract requirement, whether or not omitted elsewhere in the Contract, is binding as though occurring in any or all parts of the Contract. In case of discrepancy:

1. The Contracting Officer shall be promptly notified in writing of any error, discrepancy or omission, apparent or otherwise.
2. Applicable Federal, State, and Municipal Code requirements have priority over: the Contract form, General Provisions, Change Orders, Addenda, Contract drawings, Special Provisions and Specifications.
3. The Contract form, Standard Contract Provisions, General Provisions and Labor Provisions have priority over: Change Orders, Addenda, Contract drawings, Special Provisions and Specifications.
4. Change Orders have priority over: Addenda, Contract drawings and Specifications.
5. Addenda have priority over: Contract drawings, Special Provisions and Specifications. A later dated Addendum has priority over earlier dated Addenda.
6. Special Provisions have priority over: Contract drawings and other specifications.

7. Shown and indicated dimensions have priority over scaled dimensions.
8. Original scale drawings and details have priority over any other different scale drawings and details.
9. Large scale drawings and details have priority over small scale drawings and details.
10. Any adjustment by the Contractor without a prior determination by the Contracting Officer shall be at his own risk and expense. The Contracting Officer will furnish from time to time such detail drawings and other information as he may consider necessary, unless otherwise provided.

ARTICLE 3. CHANGES

- A. DESIGNATED CHANGE ORDERS**—The Contracting Officer may, at any time, without notice to the sureties, by written order designated or indicated to be a change order, make any change in the work within the general scope of the Contract, including but not limited to changes
1. In the Contract drawings and specifications;
 2. In the method or manner of performance of the work;
 3. In the Government furnished facilities, equipment, materials or services; or
 4. Directing acceleration in the performance of the work.

Nothing provided in this Article shall excuse the Contractor from proceeding with the prosecution of the work so changed.

- B. OTHER CHANGE ORDERS**—Any other written order or an oral order (which term as used in this Section (B) shall include direction, instruction, interpretation, or determination) from the Contracting Officer which causes any such change, shall be treated as a Change Order under this Article, provided that the Contractor gives the Contracting Officer written notice stating the date, circumstances and sources of the order and that the Contractor regards the order as a Change Order.
- C. GENERAL REQUIREMENTS**—Except as herein provided, no order, statement or conduct of the Contracting Officer shall be treated as a change under this Article or entitle the Contractor to an equitable adjustment hereunder. If any change under this Article causes an increase or decrease in the Contractor's cost of, or the time required for, the performance of any part of the work under this Contract whether or not changed by any order, an equitable adjustment shall be made and the Contract modified in writing accordingly; provided, however, that except for claims based on defective specifications, no claim for any change under (B) above shall be allowed for any cost incurred more than 20 days before the Contractor gives written notice as therein required unless this 20 days is extended by the Contracting Officer and provided further, that in case of defective drawings and specifications, the equitable adjustment shall include any increased cost reasonably incurred by the Contractor in attempting to comply with such defective drawings and specifications.

If the Contractor intends to assert a claim for an equitable adjustment under this Article, he must, within 30 days after receipt of a written Change Order under (A) above or the furnishing of a written notice under (B) above, submit to the Contracting Officer a written statement setting forth the general nature and monetary extent of such claim, unless this period is extended by the Contracting Officer. The statement of claim hereunder may be included in the notice under (B) above.

With respect to the notification requirements hereunder, time is of the essence. A failure to provide timely notice constitutes waiver of the claim. No claim by the Contractor for an equitable adjustment hereunder shall be allowed if asserted after final payment under the Contract.

D. CHANGE ORDER BREAKDOWN—Contract prices shall be used for Change Order work where work is of similar nature; no other costs, overhead or profit will be allowed.

Where Contract prices are not appropriate and the nature of the change is known in advance of construction, the parties shall attempt to agree on a fully justifiable price adjustment and/or adjustment of completion time.

When Contract prices are not appropriate, or the parties fail to agree on equitable adjustment, or in processing claims, equitable adjustment for Change Order work shall be per this Article and Article 4 and shall be based upon the breakdown shown in following subsections 1. through 7. The Contractor shall assemble a complete cost breakdown that lists and substantiates each item of work and each item of cost.

1. **Labor**—Payment will be made for direct labor cost plus indirect labor cost such as insurance, taxes, fringe benefits and welfare provided such costs are considered reasonable. Indirect costs shall be itemized and verified by receipted invoices. If verification is not possible, up to 18 percent of direct labor costs may be allowed. In addition, up to 20 percent of direct plus indirect labor costs may be allowed for overhead and profit.
2. **Bond**—Payment for additional bond cost will be made per bond rate schedule submitted to the Office of Contracting and Procurement with the executed Contract.
3. **Materials**—Payment for cost of required materials will be F.O.B. destination (the job site) with an allowance for overhead and profit.
4. **Rented Equipment**—Payment for required equipment rented from an outside company that is neither an affiliate of, nor a subsidiary of, the Contractor will be based on receipted invoices which shall not exceed rates given in the current edition of the Rental Rate Blue Book for Construction Equipment published by Data Quest. If actual rental rates exceed manual rates, written justification shall be furnished to the Contracting Officer for consideration. No additional allowance will be made for overhead and profit. The Contractor shall submit written certification to the Contracting Officer that any required rented equipment is neither owned by nor rented from the Contractor or an affiliate of or subsidiary of the Contractor.
5. **Contractor's Equipment**— Payment for required equipment owned by the Contractor or an affiliate of the Contractor will be based solely on an hourly rate derived by dividing the current appropriate monthly rate by 176 hours. No payment will be made under any circumstances for repair costs, freight and transportation charges, fuel, lubricants, insurance, any other costs and expenses, or overhead and profit. Payment for such equipment made idle by delays attributable to the Government will be based on one-half the derived hourly rate under this subsection.
6. **Miscellaneous**—No additional allowance will be made for general superintendence, use of small tools and other costs for which no specific allowance is herein provided.

7. **Subcontract Work**—Payment for additional necessary subcontract work will be based on applicable procedures in 1. through 6., to which total additional subcontract work up to an additional 10 percent may be allowed for the Contractor's overhead and profit.

ARTICLE 4. EQUITABLE ADJUSTMENT OF CONTRACT TERMS

The Contractor is entitled to an equitable adjustment of the contract terms whenever the following situations develop:

A. DIFFERING SITE CONDITIONS:

1. During the progress of the work, if subsurface or latent physical conditions are encountered at the site differing materially from those indicated in the contract or if unknown physical conditions of an unusual nature, differing materially from those ordinarily encountered and generally recognized as inherent in the work provided for in the contract, are encountered at the site, the Contractor, upon discovering such conditions, shall promptly notify the Contracting Officer in writing of the specific differing conditions before they are disturbed and before the affected work is performed.
2. Upon written notification, the Contracting Officer will investigate the conditions, and if he/she determines that the conditions materially differ and cause an increase or decrease in the cost or time required for the performance of any work under the contract, an adjustment, excluding loss of anticipated profits, will be made and the contract modified in writing accordingly. The Contracting Officer will notify the Contractor of his/her determination whether or not an adjustment of the contract is warranted.
3. No contract adjustment which results in a benefit to the Contractor will be allowed unless the Contractor has provided the required written notice; a failure to notify the Contracting Officer of the changed conditions prior to work being disturbed by said conditions shall constitute a permanent waiver of all right to compensation related to the changed conditions by the Contractor.
4. No contract adjustment will be allowed under this clause for any effects caused on unchanged work.

B. SUSPENSION OF WORK ORDERED BY THE CONTRACTING OFFICER:

1. If the performance of all or any portion of the work is suspended or delayed by the Contracting Officer in writing for an unreasonable period of time (not originally anticipated, customary, or inherent to the construction industry) and the Contractor believes that additional compensation and/or contract time is due as a result of such suspension or delay, the Contractor shall submit to the Contracting Officer in writing a request for equitable adjustment within seven (7) calendar days of receipt of the notice to resume work. The request shall set forth the reasons and support for such adjustment.
2. Upon receipt, the Contracting Officer will evaluate the Contractor's request. If the Contracting Officer agrees that the cost and/or time required for the performance of the contract has increased as a result of such suspension and the suspension was caused by conditions beyond the control or and not the fault of the contractor, its suppliers, or subcontractors at any approved tier, and not caused by weather, the Contracting Officer will make an adjustment (excluding profit) and modify the contract in writing accordingly. The Contracting Officer will notify the Contract of his/her determination whether or not an adjustment of the contract is warranted.
3. No contract adjustment will be allowed unless the Contractor has submitted the request for adjustment within the time prescribed; a failure to submit a request for adjustment in the time

prescribed shall constitute waiver of all right to compensation related to the suspension of work by the Contractor.

4. No contract adjustment will be allowed under this clause to the extent that performance would have been suspended or delayed by any other cause, or for which an adjustment is provided for or excluded under any other term of condition of this contract.

C. SIGNIFICANT CHANGES IN THE CHARACTER OF WORK:

1. The Contracting Officer reserves the right to make, in writing, at any time during the work, such changes in quantities and such alterations in the work as are necessary to satisfactorily complete the project. Such changes in quantities and alterations shall not invalidate the contract nor release the surety, and the Contractor agrees to perform the work as altered.
2. If the alterations or changes in quantities significantly change the character of the work under the contract, whether or not changed by any such different quantities or alterations, an adjustment, excluding loss of anticipated profits, will be made to the contract. The basis for the adjustment shall be agreed upon prior to the performance of the work. If a basis cannot be agreed upon, then an adjustment will be made either for or against the Contractor in such amount as the Contracting Officer may determine to be fair and reasonable.
3. If the alterations or changes in quantities significantly change the character of the work to be performed under the contract, the altered work will be paid for as provided elsewhere in the contract.
4. The term "significant change" shall be construed to apply only to the following circumstances:
 - a. When the character of the work as altered differs materially in kind or nature from that involved or included in the original proposed construction; or
 - b. When an item of work is increased in excess of 125 percent or decreased below 75 percent of the original contract quantity. Any allowance for an increase in quantity shall apply only to that portion in excess of 125 percent of original contract item quantity, or in the case of a decrease below 75 percent, to the actual amount of work performed.

ARTICLE 5. TERMINATION

TERMINATION GENERALLY-Termination, whether for default or convenience, is not a Government claim. The Contracting Officer may terminate a contract for default, in whole or in part, if the termination is in the best interests of the Government, and the Contractor does any of the following:

- (a) Fails to deliver the goods or complete the work or services within the time specified in the contract or any modification;
- (b) Fails to make sufficient progress on contract performance so as to endanger performance of the contract within the time specified or in the manner specified in the contract;
- (c) Fails or refuses to go forward with the work in accordance with the direction of the Contracting Officer;
- (d) Expresses through word or conduct an intention not to complete the work in accordance with the directions of the Contracting Officer;
- (e) Fails to perform any of the other provisions of the contract;
- (f) Materially deviates from the representations and capabilities set forth in the Contractor's response to the solicitation.

A termination for default is a final decision of a Contracting Officer. In order to contest a termination for default, the Contractor must submit a certified request to convert the termination for default to a termination for convenience with all documents supporting such conversion and comply with all contract

provisions and laws relating to terminations for convenience, including the submission of a certified termination for convenience settlement proposal. The submission of the certified request for conversion to a termination for convenience and certified termination settlement proposal to the Contracting Officer must occur prior to 90 days from the date of the Contracting Officer's final decision.

DELAYS—If the Contractor refuses or fails to prosecute the work, or any separable part thereof, with such diligence as will insure its completion within the time specified in the Contract, or any extension thereof, or fails to complete said work within specified time, the Government may, by written notice to the Contractor, terminate his right to proceed with the work or such part of the work involving the delay. In such event the Government may take over the work and prosecute the same to completion, by contract or otherwise, and may take possession of and utilize in completing the work such materials, appliances, and plant as may have been paid for by the Government or may be on the site of the work and necessary therefore. Whether or not the Contractor's right to proceed with the work is terminated, he and his sureties shall be liable for any liability to the Government resulting from his refusal or failure to complete the work within the specified time.

If fixed and agreed liquidated damages are provided in the Contract and if the Government does not so terminate the Contractor's right to proceed, the resulting damage will consist of such liquidated damages until the work is completed and accepted.

The Contractor's right to proceed shall not be so terminated nor the Contractor charged with resulting damage if:

1. The delay in the completion the work arises from unforeseeable causes beyond the control and without the fault or negligence of the Contractor, including but not restricted to acts of God, acts of the public enemy, acts of the Government in either its sovereign or contractual capacity, acts of another contractor in the performance of a contract with the Government, fires, floods, epidemics, quarantine restrictions, strikes, freight embargoes, climatic conditions beyond the normal which could be anticipated, or delays of subcontractors or suppliers arising from unforeseeable causes beyond the control and without the fault or negligence of both the Contractor and such subcontractors or suppliers (the term subcontractors or suppliers shall mean subcontractors or suppliers at any tier); and
2. The Contractor, within 72 hours from the beginning of any such delay, (unless the Contracting Officer grants a further period of time before the date of final payment under the Contract) notifies the Contracting Officer in writing of the causes of delay.

The Contracting Officer shall ascertain the facts and the extent of the delay and extend the time far completing the work when, in his judgment, the findings of fact justify such an extension, and his findings of fact shall be final and conclusive on the parties, subject only to appeal as provided in Article 7 herein.

If, after notice of termination of the Contractor's right to proceed under the provisions of this Article, it is determined for any reason that the Contractor was not in default under the provisions of this Article, or that the delay was excusable under the provisions of this Article, the rights and obligations of the parties shall be in accordance with Article 6 herein. Failure to agree to any such adjustment shall be a dispute concerning a question of fact within the meaning of Article 7 herein.

The rights and remedies of the Government provided in this Article are in addition to any other rights and remedies provided by law or under the Contract.

The Government may, by written notice, terminate the Contract or a portion thereof as a result of an Executive Order of the President of the United States with respect to the prosecution of war or in the interest of national defense. When the Contract is so terminated, no claim for loss of anticipated profits will be permitted.

ARTICLE 6. TERMINATION FOR CONVENIENCE OF THE GOVERNMENT

- A.** The performance of work under the Contract may be terminated by the Government in accordance with this Article in whole, or in part, whenever the Contracting Officer shall determine that such termination is in the best interest of the Government. Any such termination shall be effected by delivery to the Contractor of a Notice of Termination specifying the extent to which performance of work under the Contract is terminated, and the date upon which such termination becomes effective.
- B.** After receipt of a Notice of Termination, and except as otherwise directed by the Contracting Officer, the Contractor shall:
1. Stop work under the Contract on the date and to the extent specified in the Notice of Termination.
 2. Place no further orders or subcontracts for materials, services, or facilities except as may be necessary for completion of such portion of the work under the Contract as is not terminated.
 3. Terminate all orders and subcontracts to the extent that they relate to the performance of work terminated by the Notice of Termination.
 4. Assign to the Government, in the manner, at the times, and to the extent directed by the Contracting Officer, all of the right, title and interest of the Contractor under the orders and subcontracts so terminated, in which case the Government shall have the right, in its discretion, to settle or pay any or all claims arising out of the termination of such orders and subcontracts.
 5. Settle all outstanding liabilities and all claims arising out of such termination of orders or subcontracts, with the approval or ratification of the Contracting Officer to the extent he may require, which approval or ratification shall be final for all purposes of this Article.
 6. Transfer title to the Government and deliver in the manner, at the times, and to the extent, if any, directed by the Contracting Officer
 - a. The fabricated or unfabricated parts, work in progress, completed work, supplies, and other material procured as a part of, or acquired in connection with, the performance of the work terminated by the Notice of Termination, and
 - b. The completed, or partially completed plans, drawings information and other property which, if the Contract had been completed, would have been required to be furnished to the Government.
 7. Use his best efforts to sell, in the manner, at the terms, to the extent, and at the price or prices directed or authorized by the Contracting Officer, any property of the types referred to in 6 above provided, however, that the Contractor:
 - a. Shall not be required to extend credit to any purchaser, and
 - b. May acquire any property under the conditions prescribed and at a price or prices approved by the Contracting Officer, and
 - c. Provided further, that the proceeds of any such transfer or disposition shall be applied in reduction of any payments to be made by the Government to the Contractor under the Contract or shall otherwise be credited to the price or cost of the work covered by the Contract or paid in such other manner as the Contracting Officer may direct.

8. Complete performance of such part of the work as shall not have been terminated by the Notice of Termination.
9. Take such action as may be necessary, or as the Contracting Officer may direct, for the protection and preservation of the property related to the Contract which is in the possession of the Contractor and in which the Government has or may acquire an interest.
10. The Contractor shall proceed immediately with the performance of the above obligations notwithstanding any delay in determining or adjusting the cost, or any item of reimbursable cost, under this Article.
11. "Plant clearance period" means, for each particular property classification (such as raw materials, purchased parts and work in progress) at any one plant or location, a period beginning with the effective date of the termination for convenience and ending 90 days after receipt by the Contracting Officer of acceptable inventory schedules covering all items of that particular property classification in the termination inventory at that plant or location, or ending on such later date as may be agreed to by the Contracting Officer and the Contractor. Final phase of a plant clearance period means that part of a plant clearance period which occurs after the receipt of acceptable inventory schedules covering all items of the particular property classification at the plant or location.

At any time after expiration of the plant clearance period, as defined above, the Contractor may submit to the Contracting Officer a list, certified as to quantity and quality, of any or all items of termination inventory not previously disposed of, exclusive of items the disposition of which has been directed or authorized by the Contracting Officer, and may request the Government to remove such items or enter into a storage agreement covering them. Not later than 15 days thereafter, the Government will accept title to such items and remove them or enter into a storage agreement covering the same; provided, that the list submitted shall be subject to verification by the Contracting Officer upon removal of the items or, if the items are stored, within 45 days from the date of submission of the list, and any necessary adjustments to correct the list as submitted, shall be made prior to final settlement.

- C. After receipt of a Notice of Termination, the Contractor shall submit to the Contracting Officer his termination claim, in the form with the certification prescribed by the Contracting Officer. Such claim shall be submitted promptly but in no event later than 90 days from the effective date of termination, unless one or more extensions in writing are granted by the Contracting Officer upon request of the Contractor made in writing within such 90 day period or authorized extension thereof. In the event the Contractor was terminated for default and it asserts that it is entitled to a termination for convenience, its certified request for the conversion of the default termination to one for convenience and its certified termination settlement proposal must be submitted to the Contracting Officer prior to the expiration of 90 days from the date of the default termination. With respect to a termination for convenience, if the Contracting Officer determines that the facts justify such action, he may receive and act upon any such termination claim at any time after such 90 day period or extension thereof. Nothing herein shall be construed to extend the time for the submission of a claim hereunder for a defaulted Contractor beyond 90 days from the date of the default termination. Upon failure of the Contractor to submit his termination claim within the time allowed, the Contracting Officer may, subject to any review required by the Government's procedures in effect as of the date of execution of the Contract, determine, on the basis of information available to him, the amount, if any, due to the Contractor by reason of the termination and shall thereupon pay to the Contractor the amount so determined.
- D. Subject to the provisions of C above, and subject to any review required by the Government's procedures in effect as of the date of execution of the Contract, the Contractor and Contracting

Officer may agree upon the whole or any part of the amount or amounts to be paid to the Contractor by reason of the total or partial termination of work pursuant to this Article, which amount or amounts may include a reasonable allowance for profit on work done; provided, that such agreed amount or amounts, exclusive of settlement costs, shall not exceed the total Contract price as reduced by the amount of payments otherwise made and as further reduced by the Contract price of work not terminated. The Contract shall be amended accordingly, and the Contractor shall be paid the agreed amount. Nothing in E below prescribing the amount to be paid to the Contractor in the event of failure of the Contractor and the Contracting Officer to agree upon the whole amount to be paid to the Contractor by reason of the termination of work pursuant to this Article, shall be deemed to limit, restrict or otherwise determine or effect the amount or amounts which may be agreed upon to be paid to the Contractor pursuant to this paragraph.

- E.** In the event of the failure of the Contractor and the Contracting Officer to agree as provided in D above upon the whole amount to be paid to the Contractor by reason of the termination of work pursuant to this Article, the Contracting Officer shall, subject to any review required by the Government's procedures in effect as of the date of execution of the Contract, determine, on the basis of information available to him, the amount, if any, due the Contractor by reason of the termination and shall pay to the Contractor the amounts determined by the Contracting Officer, as follows, but without duplication of any amounts agreed upon in accordance with D above:
1. With respect to all Contract work performed prior to the effective date of the Notice of Termination, the total (without duplication of any items) of:
 - a. The cost of such work;
 - b. The cost of settling and paying claims arising out of the termination of work under subcontracts or orders as provided in B 5. above, exclusive of the amounts paid or payable on account of supplies or materials delivered or services furnished by the subcontractor prior to the effective date of the Notice of Termination of work under the Contract, which amounts shall be included in the cost on account of which payment is made under E1.a. above; and
 - c. A sum, as profit on E.1.a. above, determined by the Contracting Officer to be fair and reasonable; provided however, that if it appears that the Contractor would have sustained a loss on the entire Contract had it been completed, no profit shall be included or allowed under this subparagraph and an appropriate adjustment shall be made reducing the amount of the settlement to reflect the indicated rate of loss; and provided further that profit shall be allowed only on preparations made and work done by the Contractor for the terminated portion of the Contract but may not be allowed on the Contractor's settlement expenses. Anticipatory profits and consequential damages will not be allowed. Any reasonable method may be used to arrive at a fair profit, separately or as part of the whole settlement.
 2. The reasonable cost of the preservation and protection of property incurred pursuant to B.9; and any other reasonable cost incidental to termination of work under the Contract including expense incidental to the determination of the amount due to the Contractor as the result of the termination of work under the Contract.
- F.** The total sum to be paid to me Contractor under E.1. above shall not exceed the total Contract price as reduced by the amount of payments otherwise made and as further

reduced by the Contract price of work not terminated. Except for normal spoilage, and except to the extent that the Government shall have otherwise expressly assumed the risk of loss, there shall be excluded from the amounts payable to the Contractor under E.1. above, the fair value, as determined by the Contracting Officer, of property which is destroyed, lost, stolen or damaged so as to become undeliverable to the Government, or to a buyer pursuant to B.7 above.

- G.** The Contractor shall have the right of appeal, under Article 7 herein, from any determination made by the Contracting Officer under C. or E. above, except that, if the Contractor has failed to submit his claim within the time provided in C above and has failed to request extension of such time, he shall have no such right of appeal. In any case where the Contracting Officer has made a determination of the amount due under C. or E. above, the Government shall pay to the Contractor the following:
1. If there is no right of appeal hereunder or if no timely appeal has been taken, the amount so determined by the Contracting Officer, or
 2. If an appeal had been taken, the amount finally determined on such appeal.
- H.** In arriving at the amount due the Contractor under this Article there shall be deducted:
1. all unliquidated advance or other payments on account theretofore made to the Contractor, applicable to the terminated portion of the Contract;
 2. any claim which the Government may have against the Contractor in connection with the Contract; and
 3. the agreed price for, or the proceeds of sale of, any materials, supplies or other things kept by the Contractor or sold, pursuant to the provisions of this Article and not otherwise recovered by or credited to the Government.
- I.** If the termination hereunder be partial, prior to the settlement of the terminated portion of the Contract, the Contractor may file with the Contracting Officer a request in writing for an equitable adjustment of the price or prices specified in the Contract relating to the continued portion of the Contract (the portion not terminated by the Notice of Termination), and such equitable adjustment as may be agreed upon shall be made at such price or prices; however, nothing contained herein shall limit the right of the Government and the Contractor to agree upon the amount or amounts to be paid to the Contractor for the completion of the continued portion of the Contract when said Contract does not contain an established Contract price for such continued portion.
- J.** The Government may from time to time, under such terms and conditions as it may prescribe, make partial payments against costs incurred by the Contractor in connection with the terminated portion of the Contract whenever in the opinion of the Contracting Officer the aggregate of such payments shall be within the amount to which the Contractor will be entitled hereunder. If the total of such payments is in excess of the amount finally agreed or determined to be due under this Article, such excess shall be payable by the Contractor to the Government upon demand, together with interest computed at the rate of 6 percent per annum for the period from the date such excess is received by the Contractor to the date on which such excess is repaid to the Government; provided however, that no interest shall be charged with respect to any such excess payment attributable to a reduction in the Contractor's claim by reason of retention or other disposition of termination inventory until ten days after the date of such retention or disposition, or such later date as determined by the Contracting Officer by reason of the circumstances.

- K. Unless otherwise provided in the Contract or by applicable statute, the Contractor, from the effective date of termination and for a period of three years after final settlement under the Contract, shall preserve and make available to the Government at all reasonable times at the office of the Contractor, but without direct charge to the Government, all his books, records, documents and other evidence bearing on the costs and expenses of the Contractor under the Contract and relating to the work terminated hereunder, or, to the extent approved by the Contracting Officer, photographs and other authentic reproductions thereof.

ARTICLE 7. DISPUTES

A. All disputes arising under or relating to this contract shall be resolved as provided herein.

B. Claims by a Contractor against the Government.

(1) Claim, as used in Section B of this clause, means a written assertion by the Contractor seeking, as a matter of right, the payment of money in a sum certain, the adjustment or interpretation of contract terms, or other relief arising under or relating to this contract. A claim arising under a contract, unlike a claim relating to that contract, is a claim that can be resolved under a contract clause that provides for the relief sought by the claimant.

- (a) All claims by a Contractor against the Government arising under or relating to a contract shall be in writing and shall be submitted to the Contracting Officer for a decision.
- (b) Within 120 days after receipt of a claim, the Contracting Officer shall issue a decision, whenever possible taking into account factors such as the size and complexity of the claim and the adequacy of the information in support of the claim provided by the Contractor.
- (c) Any failure by the Contracting Officer to issue a decision on a contract claim within the required time period shall be deemed to be a denial of the claim and shall authorize the commencement of an appeal on the claim as otherwise provided.
- (d) (1) If a Contractor is unable to support any part of his or her claim and it is determined that the inability is attributable to a material misrepresentation of fact or fraud on the part of the Contractor, the Contractor shall be liable to the Government for an amount equal to the unsupported part of the claim in addition to all costs to the Government attributable to the cost of reviewing that part of the Contractor's claim.
(2) Liability under this section shall be determined within 6 years of the commission of the misrepresentation of fact or fraud.
- (e) All cost data, pricing data, and task data of claims hereunder must be certified as accurate, complete, required, and necessary to the best of the Contractor's knowledge and belief. Further, all task or work data in the claim must be described therein to the smallest unit of work or task. The Contracting Officer may require any additional certifications, descriptions or explanations of the claim.
- (f) The parties agree that time is of the essence and all claims hereunder must be presented to the Contracting Officer for a final decision within thirty (30) days of the occurrence of the circumstances giving rise to such claim or within thirty (30) days of when the Contractor knew or should have known of the circumstances giving rise to such claim, otherwise compensation for that claim is waived.
- (g) The parties agree that there shall be no claims for unabsorbed home office overhead.

(2) The Contractor's claim shall contain at least the following:

- (a) A description of the claim and the amount in dispute;
- (b) Any data or other information in support of the claim;
- (c) A brief description of the Contractor's efforts to resolve the dispute prior to filing the claim; and
- (d) The Contractor's request for relief or other action by the Contracting Officer.
- (e) The certification of the accuracy, completeness, requirement, and necessity of all aspects of the claim.

(3) The decision of the Contracting Officer shall be final and not subject to review unless an administrative appeal or action for judicial review is timely commenced by the Contractor.

(4) Pending final decision of an appeal, action, or final settlement, a Contractor shall proceed diligently with performance of the contract in accordance with the decision of the Contracting Officer.

C. Claims by the Government against a Contractor

(a) Claim as used in Section C of this clause, means a written demand or written assertion by the Government, including the Contracting Officer, seeking, as a matter of right, the payment of money in a sum certain, the adjustment of contract terms, or other relief arising under or relating to this contract. A claim arising under a contract, unlike a claim relating to that contract, is a claim that can be resolved under a contract clause that provides for the relief sought by the claimant. Nothing herein shall be construed to require the Government to notify the Contractor prior to the issuance of the Contracting Officer's final decision.

(b) (1) All claims by the Government against a Contractor arising under or relating to a contract shall be decided by the Contracting Officer, who shall issue a decision in writing and furnish a copy of the decision to the Contractor.

(2) The decision shall be supported by reasons and shall inform the Contractor of his or her rights. Specific findings of fact shall not be required.

(3) This clause shall not authorize the Contracting Officer to settle, compromise, pay, or otherwise adjust any claim involving fraud.

(4) The decision of the Contracting Officer shall be final and not subject to review unless an administrative appeal or action for judicial review is timely commenced by the Contractor.

(5) Pending final decision of an appeal, action, or final settlement, the Contractor shall proceed diligently with performance of the contract in accordance with the decision of the Contracting Officer.

ARTICLE 8. PAYMENTS TO CONTRACTOR—The Government will pay the contract price or prices as hereinafter provided in accordance with Government regulations.

The Government will make progress payments monthly as the work proceeds, or at more frequent intervals as determined by the Contracting Officer, on estimates approved by the Contracting Officer. The Contractor shall furnish a breakdown of the total Contract price showing the amount included therein for each principal category of the work, in such detail as requested, to provide a basis for determining progress payments. In the preparation of estimates the Contracting Officer, at his discretion, may authorize material delivered on the site and preparatory work done to be taken into consideration. Material delivered to the Contractor at locations other than the site may also be taken into consideration:

1. If such consideration is specifically authorized by the Contract;
2. If the Contractor furnishes satisfactory evidence that he has acquired title to such material, that it meets Contract requirements and that it will be utilized on the work covered by the Contract; and
3. If the Contractor furnishes to the Contracting Officer an itemized list.

The Contracting Officer at his/her discretion shall cause to be withheld retention in an amount sufficient to protect the interest of the Government. The amount shall not exceed ten percent (10%) of the partial payment. However, if the Contracting Officer, at any time after 50 percent of the work has been completed, finds that satisfactory progress is being made, he may authorize any of the remaining progress payments to be made in full or may retain from such remaining partial payments less than 10 percent thereof. Also, whenever work is substantially complete, the Contracting Officer, if he considers the amount retained to be in excess of the amount adequate for the protection of the Government, at his discretion, may release to the Contractor all or a portion of such excess amount. Furthermore, on completion and acceptance of each separate building, public work, or other division of the Contract, on which the price is stated separately in the Contract, payment may be made therefore without retention of a percentage, less authorized deductions.

All material and work covered by progress payments made shall thereupon become the sole property of the Government, but this provision shall not be construed as relieving the Contractor from the sole responsibility for all material and work upon which payments have been made or the restoration of any damaged work, or as waiving the right of the Government to require the fulfillment of all of the terms of the Contract.

Upon completion and acceptance of all work, the amount due the Contractor under the Contract shall be paid upon presentation at a properly executed voucher and after the Contractor shall have furnished the Government with a release, if required, of all claims against the Government arising by virtue of the Contract, other than claims in stated amounts as may be specifically excepted by the Contractor from the operation of the release.

ARTICLE 9. TRANSFER OR ASSIGNMENT—Unless otherwise provided by law, neither the Contract nor any interest therein may be transferred or assigned by the Contractor to any other party without the written consent of the Contracting Officer nor without the written acceptance by the surety on the performance and payment bond securing the Contract of the assignee as the Contractor and the principal on such bond; and any attempted transfer or assignment not authorized by this Article shall constitute a breach of the Contract and the Government may for such cause terminate the right of the Contractor to proceed in the same manner as provided in Article 5 herein, and the Contractor and his sureties shall be liable to the Government for any excess cost occasioned the Government thereby.

ARTICLE 10. MATERIAL AND WORKMANSHIP

- A. GENERAL**—Unless otherwise specifically provided in the Contract, all equipment, material and articles incorporated in the work covered by the Contract shall be new and of the most suitable grade for the purpose intended. Unless otherwise specifically provided in the Contract, reference to any equipment, material, article or patented process, by trade name, make or catalog number, shall be regarded as establishing a standard of quality and shall not be construed as limiting competition., and the Contractor may use any equipment, material, article or process which, in the judgment of the Contracting Officer, is equivalent to that named unless otherwise specified. The Contractor shall furnish to the Contracting Officer for his approval the name of the manufacturer, the model number, and other identifying data and information respecting the performance, capacity, nature and rating of the mechanical and other equipment which the Contractor contemplates incorporating in the work. Machinery and equipment shall be in proper condition. When required by the Contract or when called for by the Contracting Officer, the Contractor shall furnish to the Contracting Officer for approval full information concerning the material or articles which he contemplates incorporating in the work. When so directed, samples shall be submitted for approval at the Contractor's expense, with all shipping charges prepaid. Machinery, equipment, material, and articles installed or used without required approval shall be at the risk of subsequent rejection and subject to satisfactory replacement at Contractor's expense.
- B. SURPLUS MATERIALS USE**—Whenever specified in the Contract or authorized by the Contracting Officer that materials become the property of the Contractor, which by reference or otherwise shall include disposal of materials, it is understood that the Contractor accepts such materials "as is" with no further expense or liability to the Government. If such material specified in the Contract will have a potential or real interest of value, the Contractor shall make allowance in the Contract to show such value.
- C. GOVERNMENT MATERIAL**—No materials furnished by the Government shall be applied to any other use, public or private, than that for which they are issued to the Contractor. The full amount of the cost to the Government of all materials furnished by the Government to the Contractor and for which no charge is made, which are not accounted for by the Contractor to the satisfaction of the Contracting Officer, will be charged against the Contractor and his sureties and may be deducted from any monies due the Contractor, and this charge shall be in addition to and not in lieu of any other liabilities of the Contractor whether civil or criminal. Materials furnished by the Government for which a charge is made at a rate mentioned in the specifications will be delivered to the Contractor upon proper requisitions therefore and will be charged to his account.
- D. Plant** —The Contractor shall at all times employ sufficient tools and equipment for prosecuting the various classes of work to full completion in the manner and time required. The Contractor shall at all times perform work in sufficient light and shall provide proper illumination, including

lighting required for night work as directed, as a Contract requirement. All equipment, tools, formwork and staging used on the project shall be of sufficient size and in proper mechanical and safe condition to meet work requirements, to produce satisfactory work quality and to prevent injury to persons, the project or adjacent property. When methods and equipment are not prescribed in the Contract, the Contractor is free to use tools, methods and equipment that he satisfactorily demonstrates will accomplish the work in conformity with Contract requirements.

If the Contractor desires to use a method or type of tool or equipment other than specified in the Contract, he shall request approval to do so; the request shall be in writing and shall include a full description of proposed methods, tools and equipment and reason for the change or substitution. Approval of substitutions and changed methods will be on condition that the Contractor will be fully responsible for producing work meeting Contract requirements. If after trial use of the substituted methods, tools and equipment, the Contracting Officer determines that work produced does not meet Contract requirements, the Contractor shall complete remaining work with specified methods, tools and equipment.

- E. CAPABILITY OF WORKERS-** All work under the Contract shall be performed in a skillful and workmanlike manner. The Contracting Officer may require the Contractor to remove from the work any such employees as the Contracting Officer deems incompetent, careless, insubordinate, or otherwise objectionable, or whose continued employment on the work is deemed by the Contracting Officer to be contrary to the public interest. Such request will be in writing:
- F. CONFORMITY OF WORK AND MATERIALS**—All work performed and materials and products furnished shall be in conformity, within indicated tolerances, with lines, grades, cross sections, details, dimensions, material and construction requirements shown or intended by the drawings and specifications.

When materials, products or work cannot be corrected, written notice of rejection will be issued. Rejected materials, products and work shall be eliminated from the project and acceptably replaced at Contractor's expense. The Contracting Officer's failure to reject any portion of the project shall not constitute implied acceptance nor in any way release the Contractor from Contract requirements.

- G. UNAUTHORIZED WORK AND MATERIALS**—Work performed or materials ordered or furnished for the project deviating from requirements and specifications without written authority, will be considered unauthorized and at Contractor's expense. The Government is not obligated to pay for unauthorized work. Unauthorized work and materials may be ordered removed and replaced at Contractor's expense.

ARTICLE 11. INSPECTION AND ACCEPTANCE—Except as otherwise provided in the Contract, inspection and test by the Government of material and workmanship required by the Contract shall be made at reasonable times and at the site of the work, unless the Contracting Officer determines that such inspection or test of material which is to be incorporated in the work shall be made at the place of production, manufacture or shipment of such material. To the extent specified by the Contracting Officer at the time of determining to make off-site inspection or test, such inspection or test shall be conclusive as to whether the material involved conforms to Contract requirements. Such off-site inspection or test shall not relieve the Contractor of responsibility for damage to or loss of the material prior to acceptance, nor in any way affect the continuing rights of the Government after acceptance of the completed work under the terms of the last paragraph of this Article, except as herein above provided.

The Contractor shall, without charge, replace any material and correct any workmanship found by the Government not to conform to Contract requirements and specifications, unless in the public interest the Government consents to accept such material or workmanship with an appropriate adjustment in Contract price. The Contractor shall promptly segregate and remove rejected material from the premises at Contractor's expense.

If the Contractor does not promptly replace rejected material or correct rejected workmanship, the Government:

1. May, by contract or otherwise, replace such material and correct such workmanship and charge the cost thereof to the Contractor, or
2. May terminate the Contractor's right to proceed in accordance with Article 5 herein.

The Contractor shall furnish promptly, without additional cost to the Government, all facilities, labor and material reasonably needed for performing such safe and convenient inspection and test as may be required by the Contracting Officer. All inspections and tests by the Government shall be performed in such manner as not unnecessarily to delay the work. Special, full size, and performance tests shall be performed as described in the Contract. The Contractor shall be charged with any additional cost of inspection when material and workmanship are not ready for inspection at the time specified by the Contractor.

Should it be considered necessary or advisable by the Contracting Officer at any time before acceptance of the work, either in part or in its entirety, to make an examination of work completed, by removing or tearing out same, the Contractor shall, on request, promptly furnish all necessary facilities, labor and material to do same. If such work is found to be defective or nonconforming in any material respect, due to the fault of the Contractor or his subcontractors, he shall defray all the expenses of such examination and of satisfactory reconstruction. If, however, such work is found to meet the requirements of the Contract, an equitable adjustment shall be made in the Contract price to compensate the Contractor for the additional services involved in such examination and reconstruction and, if completion of the work has been delayed thereby, he shall, in addition, be granted an equitable extension of time.

Unless otherwise provided in the Contract, acceptance by the Government will be made as promptly as practicable after completion and inspection of all work required by the Contract. Acceptance shall be final and conclusive except as regards to latent defects, fraud, or such gross mistakes as may amount to fraud, or as regards the Government's rights under any warranty or guaranty, or as otherwise provided herein.

ARTICLE 12. SUPERINTENDENCE BY CONTRACTOR—The Contractor shall give his personal superintendence to the performance of the work or have a competent foreman or superintendent, satisfactory to the Contracting Officer, on the work site at all times during progress, with authority to act for him.

ARTICLE 13. PERMITS AND RESPONSIBILITIES—The Contractor shall, without expense to the Government, be responsible for obtaining any necessary licenses, certificates and permits, and for complying with any applicable Federal, State, and Municipal laws, codes and regulations, in connection with the prosecution of the work. He shall be similarly responsible for all damages to persons or property that occurs as a result of his fault or negligence. He shall take proper safety, health and environmental precautions to protect the work, the workers, the public, and the property of others. He shall also be responsible for all materials delivered and work performed until completion and acceptance of the entire construction work, except for any completed unit of construction thereof which theretofore may have been accepted.

ARTICLE 14. INDEMNIFICATION—

- A. The Contractor shall indemnify and save harmless the Government and all of its officers, agents and servants against any and all claims or liability arising from or based on, or as a consequence or result of, any act, omission or default of the Contractor, his employees, or his subcontractors, in the performance of, or in connection with, any work required, contemplated or performed under the Contract.

- B. Disputes between the Contractor and any subcontractors, material suppliers, or any other third parties over payments allegedly owed by the Contractor to a third party shall be resolved exclusively between the Contractor and the third party; the Contractor shall permit no pass-through suits to be brought against the Government by a third party in the Contractor's name. However, nothing herein shall be construed to prevent the Contractor from paying a subcontractor's claim and seeking a timely equitable adjustment hereunder.

ARTICLE 15. PROTECTION AGAINST TRESPASS—Except as otherwise expressly provided in the Contract, the Contractor is authorized to refuse admission either to the premises or to the working space covered by the Contract to any person whose admission is not specifically authorized in writing by the Contracting Officer.

ARTICLE 16. CONDITIONS AFFECTING THE WORK

- A. **GENERAL**—The Contractor shall be responsible for having taken steps reasonably necessary to ascertain the nature and location of the work, and the general and local conditions which can affect the work and the cost thereof. Any failure by the Contractor to do so will not relieve him from responsibility for successfully performing the work as specified without additional expense to the Government. The Government assumes no responsibility for any understanding or representation concerning conditions made by any of its officers or agents prior to the execution of the Contract, unless such understanding or representation by the Government is expressly stated in the Contract.
- B. **WORK AND STORAGE SPACE**—Available work and storage space designated by the Government shall be developed as required by the Contract or restored at completion of the project by the Contractor to a condition equivalent to that existing prior to construction. No payment will be made for furnishing or restoration of any work and storage space. If no area is designated or the area designated is not sufficient for the Contractor's operations, he shall obtain necessary space elsewhere at no expense or liability to the Government.
- C. **WORK ON SUNDAYS, LEGAL HOLIDAYS AND AT NIGHT**—No work shall be done at any time on Sundays or legal holidays or on any other day before 7 a.m. or after 7 p.m., except with the written permission of the Contracting Officer and pursuant to the requirements of the Police Requirements of the Government.
- D. **EXISTING FEATURES**—Subsurface and topographic information including borings data, utilities data and other physical data contained in the Contract or otherwise available, are not intended as representations or warranties but are furnished as available information. The Government assumes no expense or liability for the accuracy of, or interpretations made from, existing features. The Contractor shall be responsible for reasonable consideration of existing features above and below ground which may affect the project.
- E. **UTILITIES AND VAULTS**—The Contractor shall take necessary measures to prevent interruption of service or damage to existing utilities within or adjacent to the project. It shall be the Contractor's responsibility to determine exact locations of all utilities in the field.

For any underground utility or vault encountered, the Contractor shall immediately notify the Contracting Officer and take necessary measures to protect the utility or vault and maintain the service until relocation by owner is accomplished. No additional payment will be made for the encountering of these obstructions.

In case of damage to utilities by the Contractor, either above or below ground, the Contractor shall restore such utilities to a condition equivalent to that which existed prior to the damage by repairing, rebuilding or otherwise restoring as may be directed, at the Contractor's sole expense.

Damaged utilities shall be repaired by the Contractor or, when directed by the Contracting Officer, the utility owner will make needed repairs at the Contractor's expense.

No compensation, other than authorized time extensions, will be allowed the Contractor for protective measures, work interruptions, changes in construction sequence, changes in methods of handling excavation and drainage or changes in types of equipment used, made necessary by existing utilities, imprecise utility or vault information or by others performing work within or adjacent to the project.

- F. SITE MAINTENANCE**—The Contractor shall maintain the project site in a neat and presentable manner throughout the course of all operations, and shall be responsible for such maintenance until final acceptance by the Government. Trash containers shall be furnished, maintained and emptied by the Contractor to the satisfaction of the Contracting Officer. Excavated earthwork, stripped forms and all other materials and debris not scheduled for reuse in the project shall be promptly removed from the site.

The Contracting Officer may order the Contractor to clean up the project site at any stage of work at no added expense to the Government. If the Contractor fails to comply with this order, the Contracting Officer may require the work to be done by others and the costs will be charged to the Contractor.

Upon completion of all work and prior to final inspection, the Contractor shall clean up and remove from the project area and adjacent areas all excess materials, equipment, temporary structures, and refuse, and restore said areas to an acceptable condition.

- G. PRIVATE WORK**—Except as specifically authorized by the Contracting Officer, the Contractor shall not perform any private work abutting Government projects with any labor, materials, tools, equipment, supplies or supervision scheduled for the Contract until all work under the Contract has been completed. Contract materials used for any unauthorized purpose shall be subtracted from Contract amount.

- H. GOVERNMENT NOISE CONTROL ACT OF 1977**—The contractor shall be in strict compliance with [D.C. Law 2-53, Government of Columbia Noise Control Act of 1977 and all provisions thereof. Effective March 16, 1978. 24 D.C.Register 5293.] (Or relevant local law)

ARTICLE 17. OTHER CONTRACTS—The Government may undertake or award other contracts for additional work and the Contractor shall fully cooperate with such other contractors and Government employees and carefully coordinate his own work with such additional work as may be directed by the Contracting Officer. It is the duty of the Contractor to coordinate its activities with all third parties, including, but not limited to utilities, who may affect the Contract work hereunder. The Contractor shall not commit or permit any act which will interfere with the performance of work by any other contractor or by Government employees. The Government assumes no liability, other than authorized time extensions, for Contract delays and damages resulting from delays and lack of progress by others. The Contractor shall make no claim against the Government for delay or damages resulting from the actions of third parties, including, but limited to utilities.

ARTICLE 18. PATENT INDEMNITY—Except as otherwise provided, the Contractor agrees to indemnify the Government and its officers, agents, and employees against liability, including costs and expenses, for infringement upon any Letters Patent of the United States (except Letters Patent issued upon an application which is now or may hereafter be, for reasons of national security, ordered by the Federal Government to be kept classified or otherwise withheld from issue) arising out of the performance of the Contract or out of the use or disposal, by or for the account of the Government, of supplies furnished or construction work performed hereunder.

ARTICLE 19. ADDITIONAL BOND SECURITY—If any surety upon any bond furnished in connection with the Contract becomes unacceptable to the Government, or if any such surety fails to furnish reports

as to his financial condition from time to time as requested by the Government, the Contractor shall promptly furnish such additional security as may be required from time to time to protect the interests of the Government and of persons supplying labor or materials in the prosecution of the work contemplated by the Contract. Provided that upon the failure of the Contractor to furnish such additional security within ten (10) days after written notice so to do, all payments under the Contract will be withheld until such additional security is furnished.

ARTICLE 20. COVENANT AGAINST CONTINGENT FEES—The Contractor warrants that no person or selling agency has been employed or retained to solicit or secure the Contract upon an agreement or understanding for a commission, percentage, brokerage or contingent fee, excepting bona fide employees or bona fide established commercial or selling agencies maintained by the Contractor for the purpose of securing business. For breach or violation of this warranty, the Government shall have the right to terminate the Contract without liability or in its discretion to deduct from the Contract price or consideration, or otherwise recover, the full amount of such commission, percentage, brokerage or contingent fee.

ARTICLE 21. APPOINTMENT OF ATTORNEY—The Contractor does hereby irrevocably designate and appoint the Clerk of the Superior Court of the Government and his successors in office as the true and lawful attorney of the Contractor for the purpose of receiving service of all notices and processes issued by any court in the Government, as well as service of all pleadings and other papers, in relation to any action or legal proceeding arising out of or pertaining to the Contract or the work required or performed hereunder.

The Contractor expressly agrees that the validity of any service upon the said Clerk as herein authorized shall not be affected either by the fact that the Contractor was personally within the District of Columbia and otherwise subject to personal service at the time of such service upon the said Clerk or by the fact that the Contractor failed to receive a copy of such process, notice, pleading or other paper so served upon the said Clerk, provided that said Clerk shall have deposited in the United States mail, certified and postage prepaid, a copy of such process, notice, pleading or other papers addressed to the Contractor at the address stated in the Contract.

ARTICLE 22. GOVERNMENT EMPLOYEES NOT TO BENEFIT — Unless a determination is made as provided herein, no officer or employee of the Government will be admitted to any share or part of this contract or to any benefit that may arise therefrom, and any contract made by the Contracting Officer or any Government employee authorized to execute contracts in which they or an employee of the Government will be personally interested shall be void, and no payment shall be made thereon by the Government or any officer thereof, but this provision shall not be construed to extend to this contract if made with a corporation for its general benefit. A Government employee shall not be a party to a contract with the Government and will not knowingly cause or allow a business concern or other organization owned or substantially owned or controlled by the employee to be a party to such a contract, unless a written determination has been made by the head of the procuring agency that there is a compelling reason for contracting with the employee, such as when the Government's needs cannot reasonably otherwise be met. [DC Procurement Practices Act of 1985, D.C. Law 6-85, D.C. Official Code, section 2-310.01, and Chapter 18 of the DC Personnel Regulations] (Or relevant local law). The Contractor represents and covenants that it presently has no interest and shall not acquire any interest, direct or indirect, which would conflict in any manner or degree with the performance of its services hereunder. The Contractor further covenants not to employ any person having such known interests in the performance of the contract.

ARTICLE 23. WAIVER—No Governmental waiver of any breach of any provision of the Contract shall operate as a waiver of such provision or of the Contract or as a waiver of subsequent or other breaches of the same or any other provision of the Contract; nor shall any action or non-action by the Contracting Officer or by the Government be construed as a waiver of any provision of the Contract or of any breach thereof unless the same has been expressly declared or recognized as a waiver by the Contracting Officer or the Government in writing.

ARTICLE 24. BUY AMERICAN

- A. AGREEMENT**—In accordance with the Buy American Act (41 USC 10a-10d), and Executive Order 10582, December 17, 1954 (3 CFR, 1954-58 Comp., p. 230), as amended by Executive Order 11051, September 27, 1962 (3 CFR, 1059—63 Comp., p. 635), the Contractor agrees that only domestic construction material will be used by the Contractor, subcontractors, material men and suppliers in the performance of the Contract, except for non-domestic material listed in the Contract.
- B. DOMESTIC CONSTRUCTION MATERIAL**—“Construction material” means any article, material or supply brought to the construction site for incorporation in the building or work. An unmanufactured construction material is a “domestic construction material” if it has been mined or produced in the United States. A manufactured construction material is a “domestic construction material” if it has been manufactured in the United States and if the cost of its components which have been mined, produced, or manufactured in the United States exceeds 50 percent of the cost of all its components. “Component” means any article, material, or supply directly incorporated in a construction material. -
- C. DOMESTIC COMPONENT**—A component shall be considered to have been “mined, produced, or manufactured in the United States” regardless of its source, in fact, if the article, material or supply in which it is incorporated was manufactured in the United States and the component is of a class or kind determined by the Government to be not mined, produced or manufactured in the United States in sufficient and reasonably available commercial quantities and of a satisfactory quality.
- D. FOREIGN MATERIAL** – When steel materials are used in a project a minimal use of foreign steel is permitted. The cost of such materials cannot exceed one-tenth of one percent of the total project cost, or \$2,500,000, whichever is greater.

ARTICLE 25. TAXES

- A. FEDERAL EXCISE**—Materials, supplies and equipment are not subject to the Federal Manufacturer’s Excise Tax, if they are furnished or used in connection with the Contract provided that title to such materials, supplies and equipment passes to the Government under the Contract. The Contractor shall in such cases furnish his subcontractors and suppliers with a purchaser’s certificate in the form prescribed by the U.S. Internal Revenue Service.
- B. SALES AND USE TAXES**—Materials which are physically incorporated as a permanent part of real property are not subject to Government Sales and Use Tax. The Contractor shall, when purchasing such materials, furnish his suppliers with a Contractor’s Exempt Purchase Certificate in the form prescribed in the Sales and Use Tax Regulations of the Government. Where the Contractor, subcontractor or material man has already paid the Sales and Use Tax on material, as prescribed above, the Sales and Use Tax Regulations of the Government permit the Contractor, subcontractor or material man to deduct the sales or use tax on the purchase price of the same on his next monthly return as an adjustment. However, the Contractor, subcontractor or material man must satisfy the Chief Financial Officer for the Government that no sum in reimbursement of such tax was included in the Contract or else that the Government has received a credit under the Contract in an amount equal to such tax.

Government Sales and Use Tax shall be paid on any material and supplies, including equipment rentals, which do not become a physical part of the finished project. [See Government of Columbia Sales and Use Tax Administration Ruling No. 6] (Or relevant local law).

The Contractor, subcontractor, or material supplier shall provide proof of compliance with the provisions of [D.C. Law 9-260] (Or relevant local law), as amended, codified in [D.C. Code 46-103] (Or relevant local law), Employer Contributions, prior to award.

The Contractor, subcontractor, or material supplier shall provide proof of compliance with the applicable tax filing and licensing requirements set forth in [D.C. Code, Title 47, Taxation and Fiscal Affairs] (Or relevant local law), prior to contract award.

ARTICLE 26. SUSPENSION OF WORK—The Contracting Officer may order the Contractor in writing to suspend, delay or interrupt all or any part of the work for such period of time as he may determine to be appropriate for the convenience of the Government.

If the performance of all or any part of the work is, for an unreasonable period of time, suspended, delayed or interrupted by an act of the Contracting Officer in the administration of the Contract, or by his failure to act within the time specified in the Contract (or if no time is specified, within a reasonable time), an adjustment will be made for an increase in the cost of performance of the Contract (excluding profit) necessarily caused by such unreasonable suspension, delay or interruption and the Contract modified in writing accordingly. However, no adjustment will be made under this Article for any suspension, delay or interruption to the extent:

1. That performance would have been so suspended, delayed or interrupted by any other cause, including the fault or negligence of the contractor, or
2. For which an equitable adjustment is provided or excluded under any other provision of the Contract.

No claim under this Article shall be allowed:

1. For any costs incurred more than 20 days before the Contractor shall have notified the Contracting Officer in writing of the act or failure to act involved (but this requirement shall not apply as to a claim resulting from a suspension order), and
2. Unless the claim, in an amount stated, is asserted in writing as soon as practicable after the termination of such suspension, delay, or interruption, but not later than the date of final payment under the Contract.

ARTICLE 27. SAFETY PROGRAM

- A. GENERAL**—In order to provide safety controls for the protection of the life and health of Government and Contract employees and the general public; prevention of damage to property, materials, supplies, and equipment; and for avoidance of work interruptions in the performance of the Contract, the Contractor shall comply with all applicable Federal and local laws governing safety, health and sanitation including the Safety Standards, Rules and Regulations issued by the American National Standards, U. S. Department of Labor, U. S. Department of Health and Human Services, [D.C. Minimum Wage and Industrial Safety Board] (Or relevant local law) and the latest edition of "Manual of Uniform Traffic Control Devices" issued by the Federal Highway Administration.

The Contractor shall also take or cause to be taken such additional safety measures as the Contracting Officer may determine to be reasonably necessary.

The Contractor shall designate one person to be responsible for carrying out the Contractor's obligation under this Article.

The Contractor shall maintain an accurate record of all accidents resulting in death, injury, occupational disease, and/or damage to property, materials, supplies, and equipment incident to work performed under the Contract. Copies of these reports shall be furnished to the Contracting Officer within two working days after occurrence.

The Contracting Officer will notify the Contractor of any noncompliance with the foregoing provisions and the action to be taken. The Contractor shall, after receipt of such notice, immediately take corrective action. Such notice, when delivered to the Contractor or his representative at the site of the work, shall be deemed sufficient for the purpose. If the Contractor fails or refuses to comply promptly, the Contracting Officer may issue an order stopping all or part of the work until satisfactory corrective action has been taken. No part of the time lost due to any such stop orders shall be made the subject of claim for extension of time or for excess costs or damages by the Contractor.

This Article is applicable to all subcontractors used under the Contract and compliance with these provisions by the subcontractors will be the responsibility of the Contractor.

(In Contracts involving work of short duration or of non-hazardous character, the following Section B. will be deleted by Special Provision)

B. CONTRACTOR'S PROGRAM SUBMISSION—Prior to commencement of the work, the Contractor shall:

1. Submit in writing to the Contracting Officer for his approval his program for complying with this Article for accident prevention.
2. Meet with the Contracting Officer's Safety Representative after submission of the above program to develop a mutual understanding relative to the administration of the overall safety program.

ARTICLE 28. RETENTION OF RECORDS—Unless otherwise provided in the Contract, or by applicable statute, the Contractor, from the effective date of Contract completion and for a period of three years after final settlement under the Contract, shall preserve and make available to the Government at all reasonable times at the office of the Contractor but without direct charge to the Government, all his books, records, documents, and other evidence bearing on the costs and expenses of the Contractor under the Contract.

ARTICLE 29. RECOVERY OF DEBTS OWED THE GOVERNMENT---The Contractor hereby agrees that the Government may use all or any portion of any payment, consideration or refund due the Contractor under the Contract to satisfy, in whole or part, any debt due the Government.

ARTICLE 30. ADMINISTRATIVE LIQUIDATED DAMAGES---In addition to any other liquidated damages provided for in the Contract, the Contractor hereby agrees that the Government may assess administrative liquidated damages for the Contractor's failure to submit when due any deliverable required by the Contract. Unless otherwise prescribed by the Contracting Officer, the rate of the administrative liquidated damages shall be \$250 per day until the required deliverable is received and accepted by the Government. The Government's remedies for failure to comply with the Contract terms and conditions are cumulative and not exclusive. Nothing herein shall be construed to limit the Government's ability to terminate the Contractor for the failure to submit Contract deliverables when due.

ARTICLE 31. FORCE MAJEURE---If the Contractor, because of Force Majeure, is rendered wholly or partly unable to perform its obligations when due under this Contract, the Contractor may be excused from whatever performance is affected by the Force Majeure to the extent so affected. In order to be excused from its performance obligations under this Contract by reason of Force Majeure, within 72 hours of the occurrence or event, the Contractor must provide the Contracting Officer written notice of its

inability to perform as well as a description of the force majeure and its effect on Contract performance. The Contracting Officer will have the right to cause the inspection of the work site to determine the validity of the Contractor's assertion of its inability to perform. If the Contracting Officer agrees that the Contractor is wholly or partly unable to perform its obligations under the Contract a decision will be issued indicating the extent to which the Contractor is excused from its performance obligations. In no event will the Contractor be entitled to money damages from the Government due to force majeure.