

FRIENDSHIP - TURTLE PARK

45th and Van Ness Street, Washington, DC 20016




FANNING HOWEY




TOMPKINS
BUILDERS, INC.

- 1. EXISTING EARLY YEAR PLAYGROUND
- 2. EXISTING REC. CENTER
- 3. EXISTING OPEN SPACE
- 4. EXISTING TENNIS COURTS
- 5. TRASH


- NEIGHBORHOOD CIRCULATION
- PARK CIRCULATION
- BUFFER AREA
- PROPERTY LINE

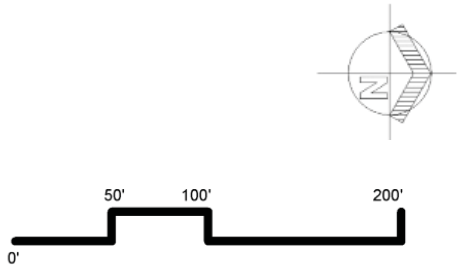


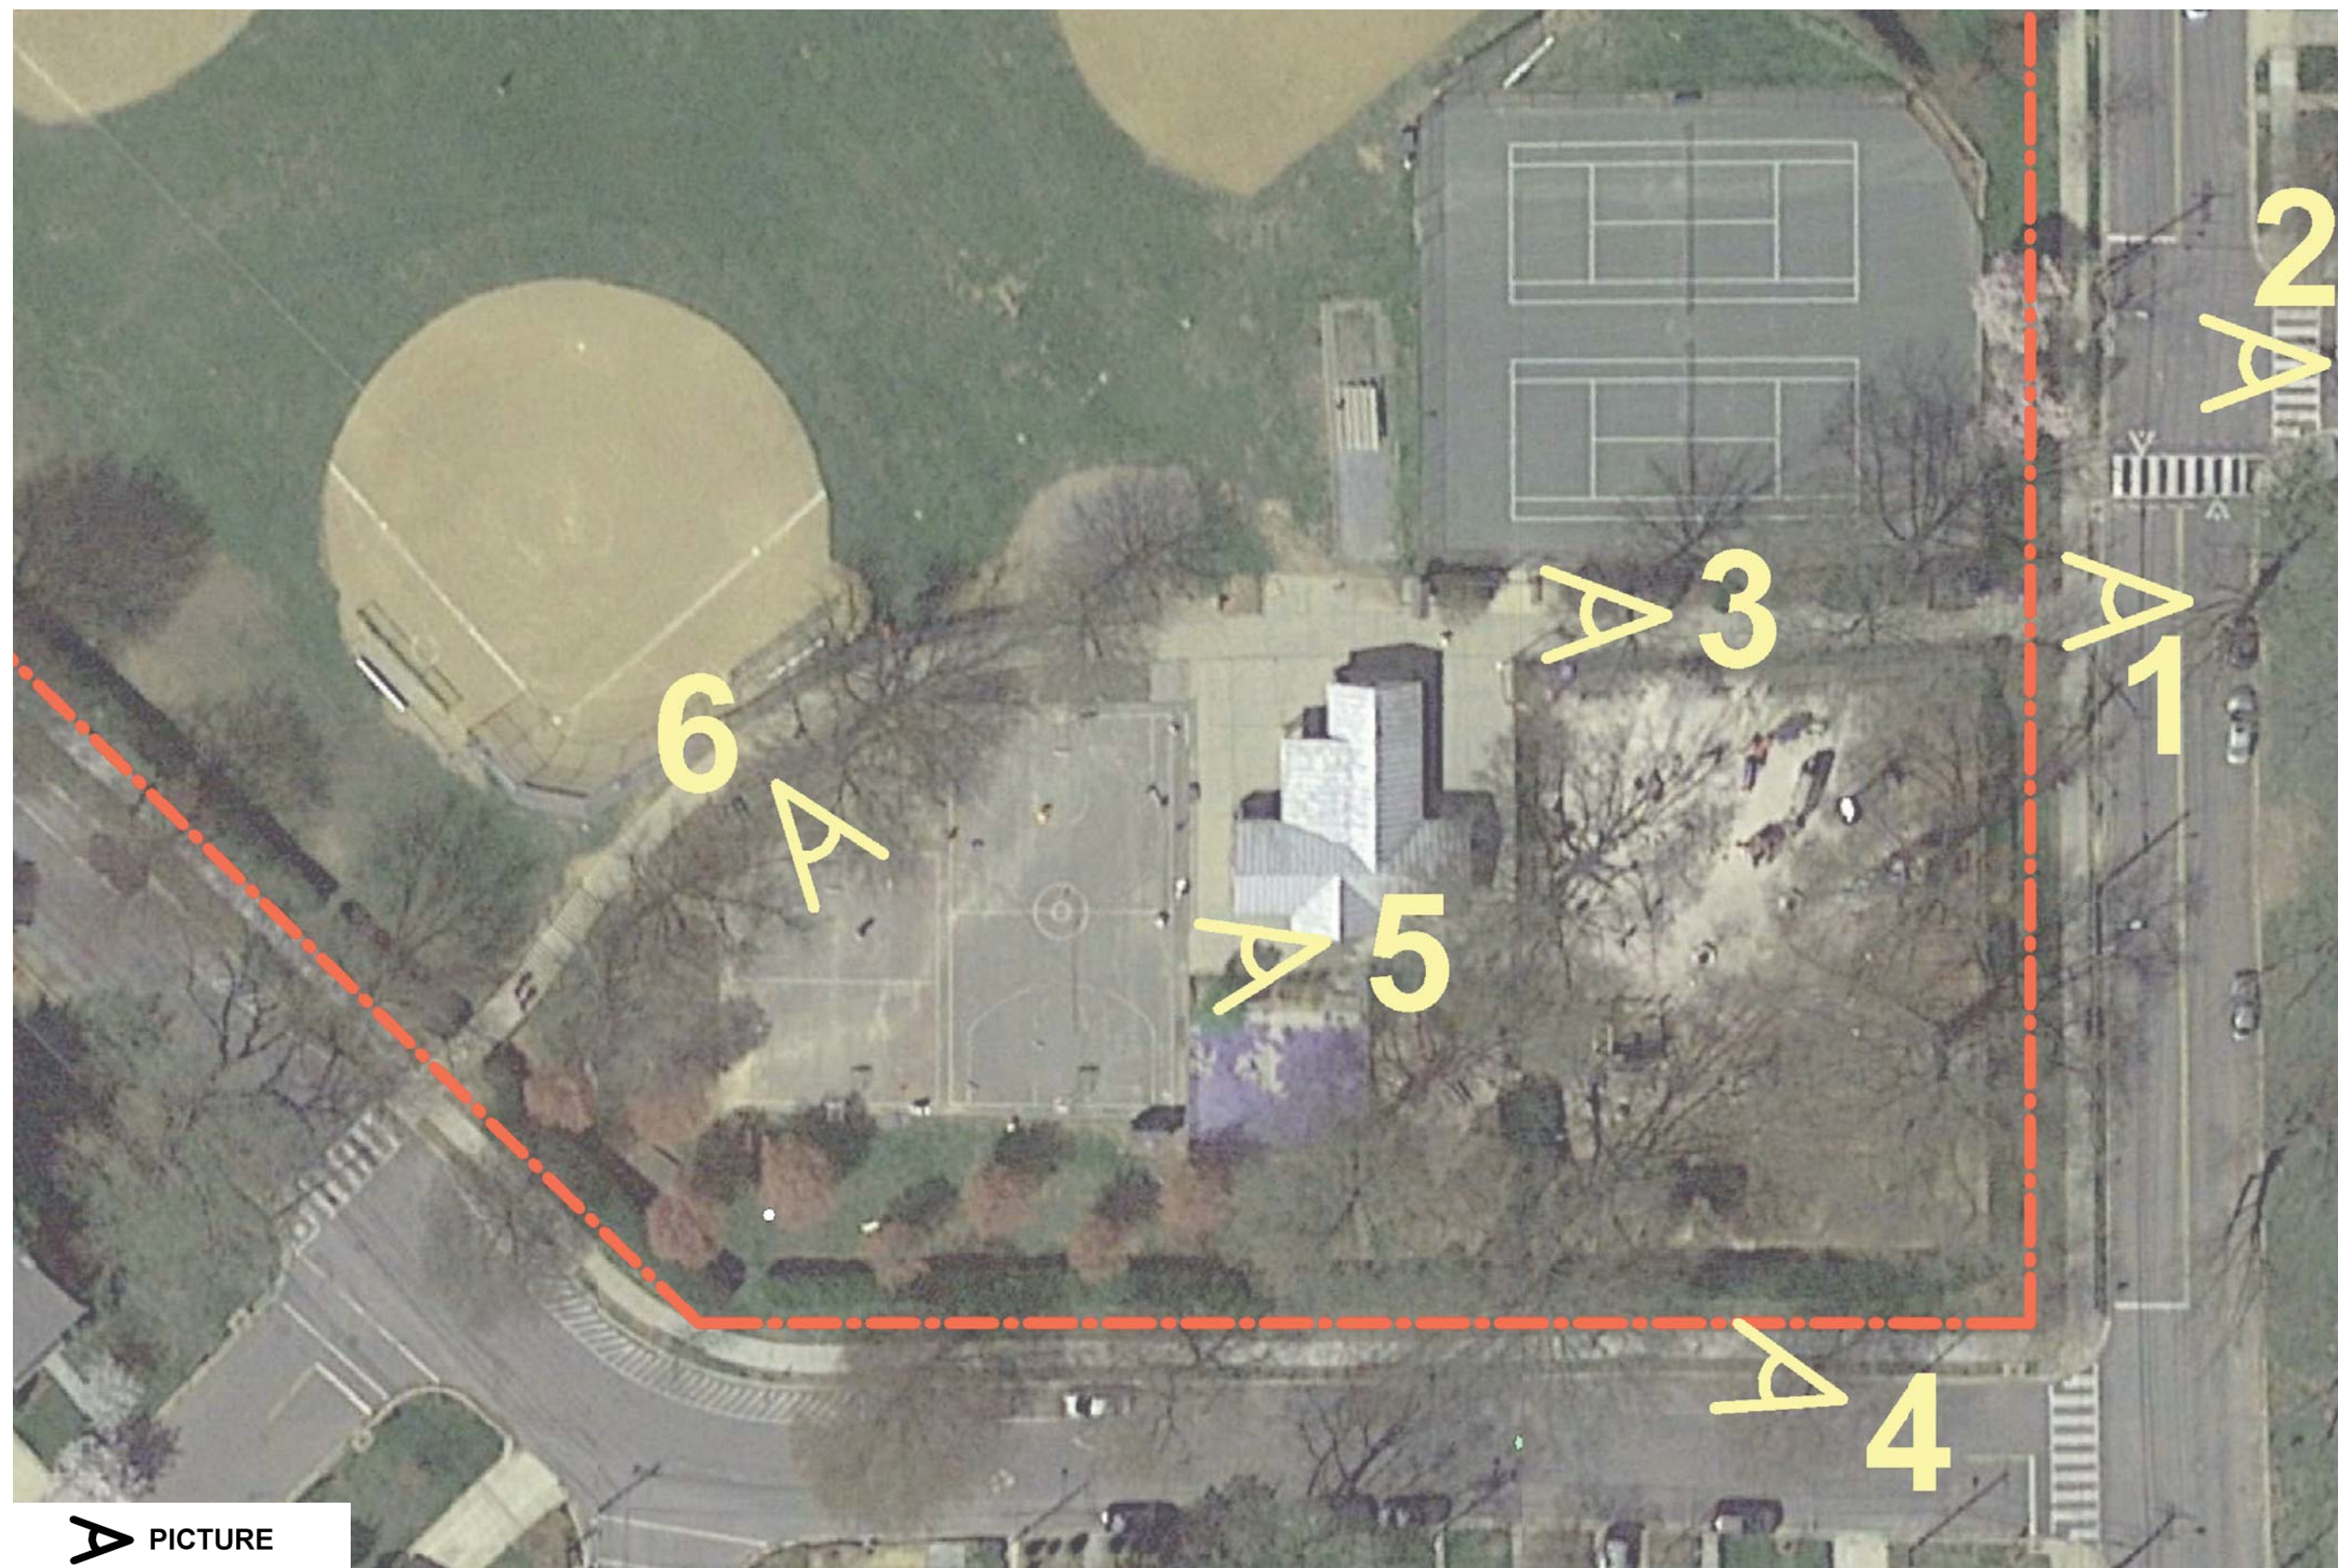

A PICTURE

FRIENDSHIP - TURTLE PARK


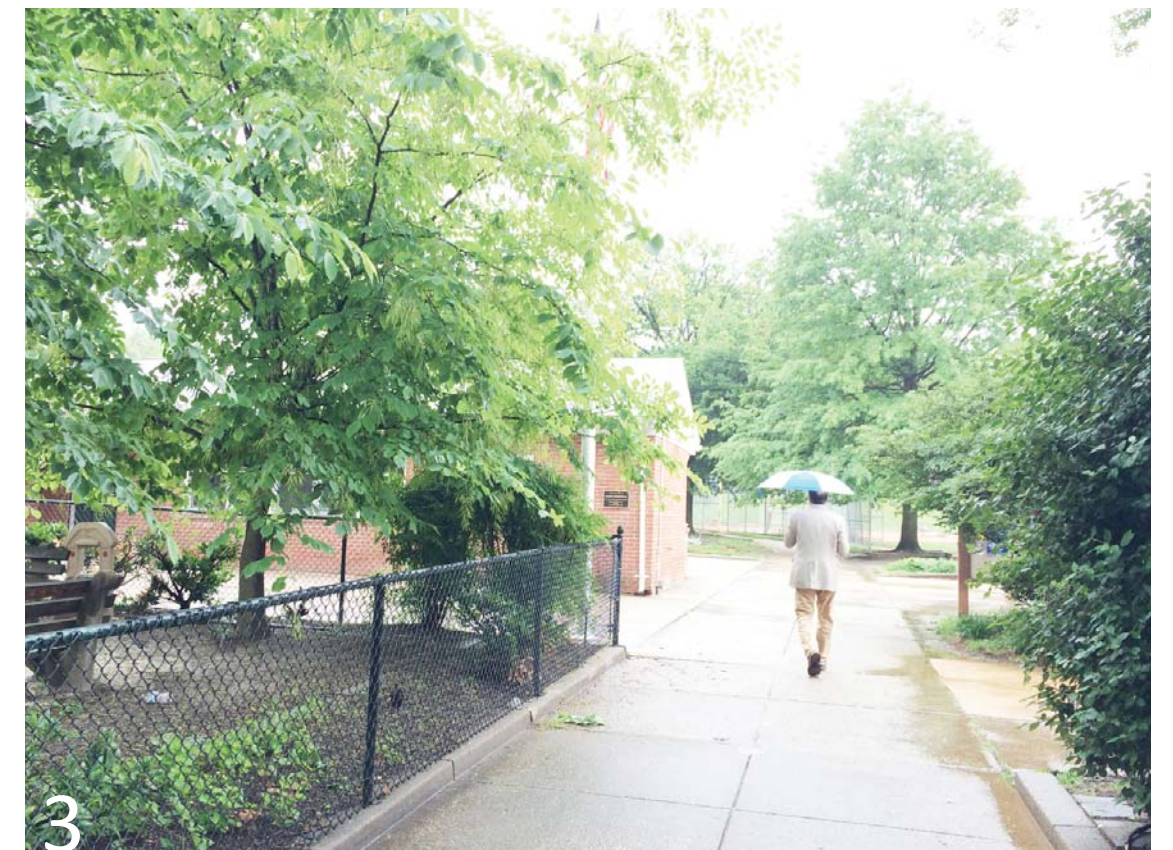



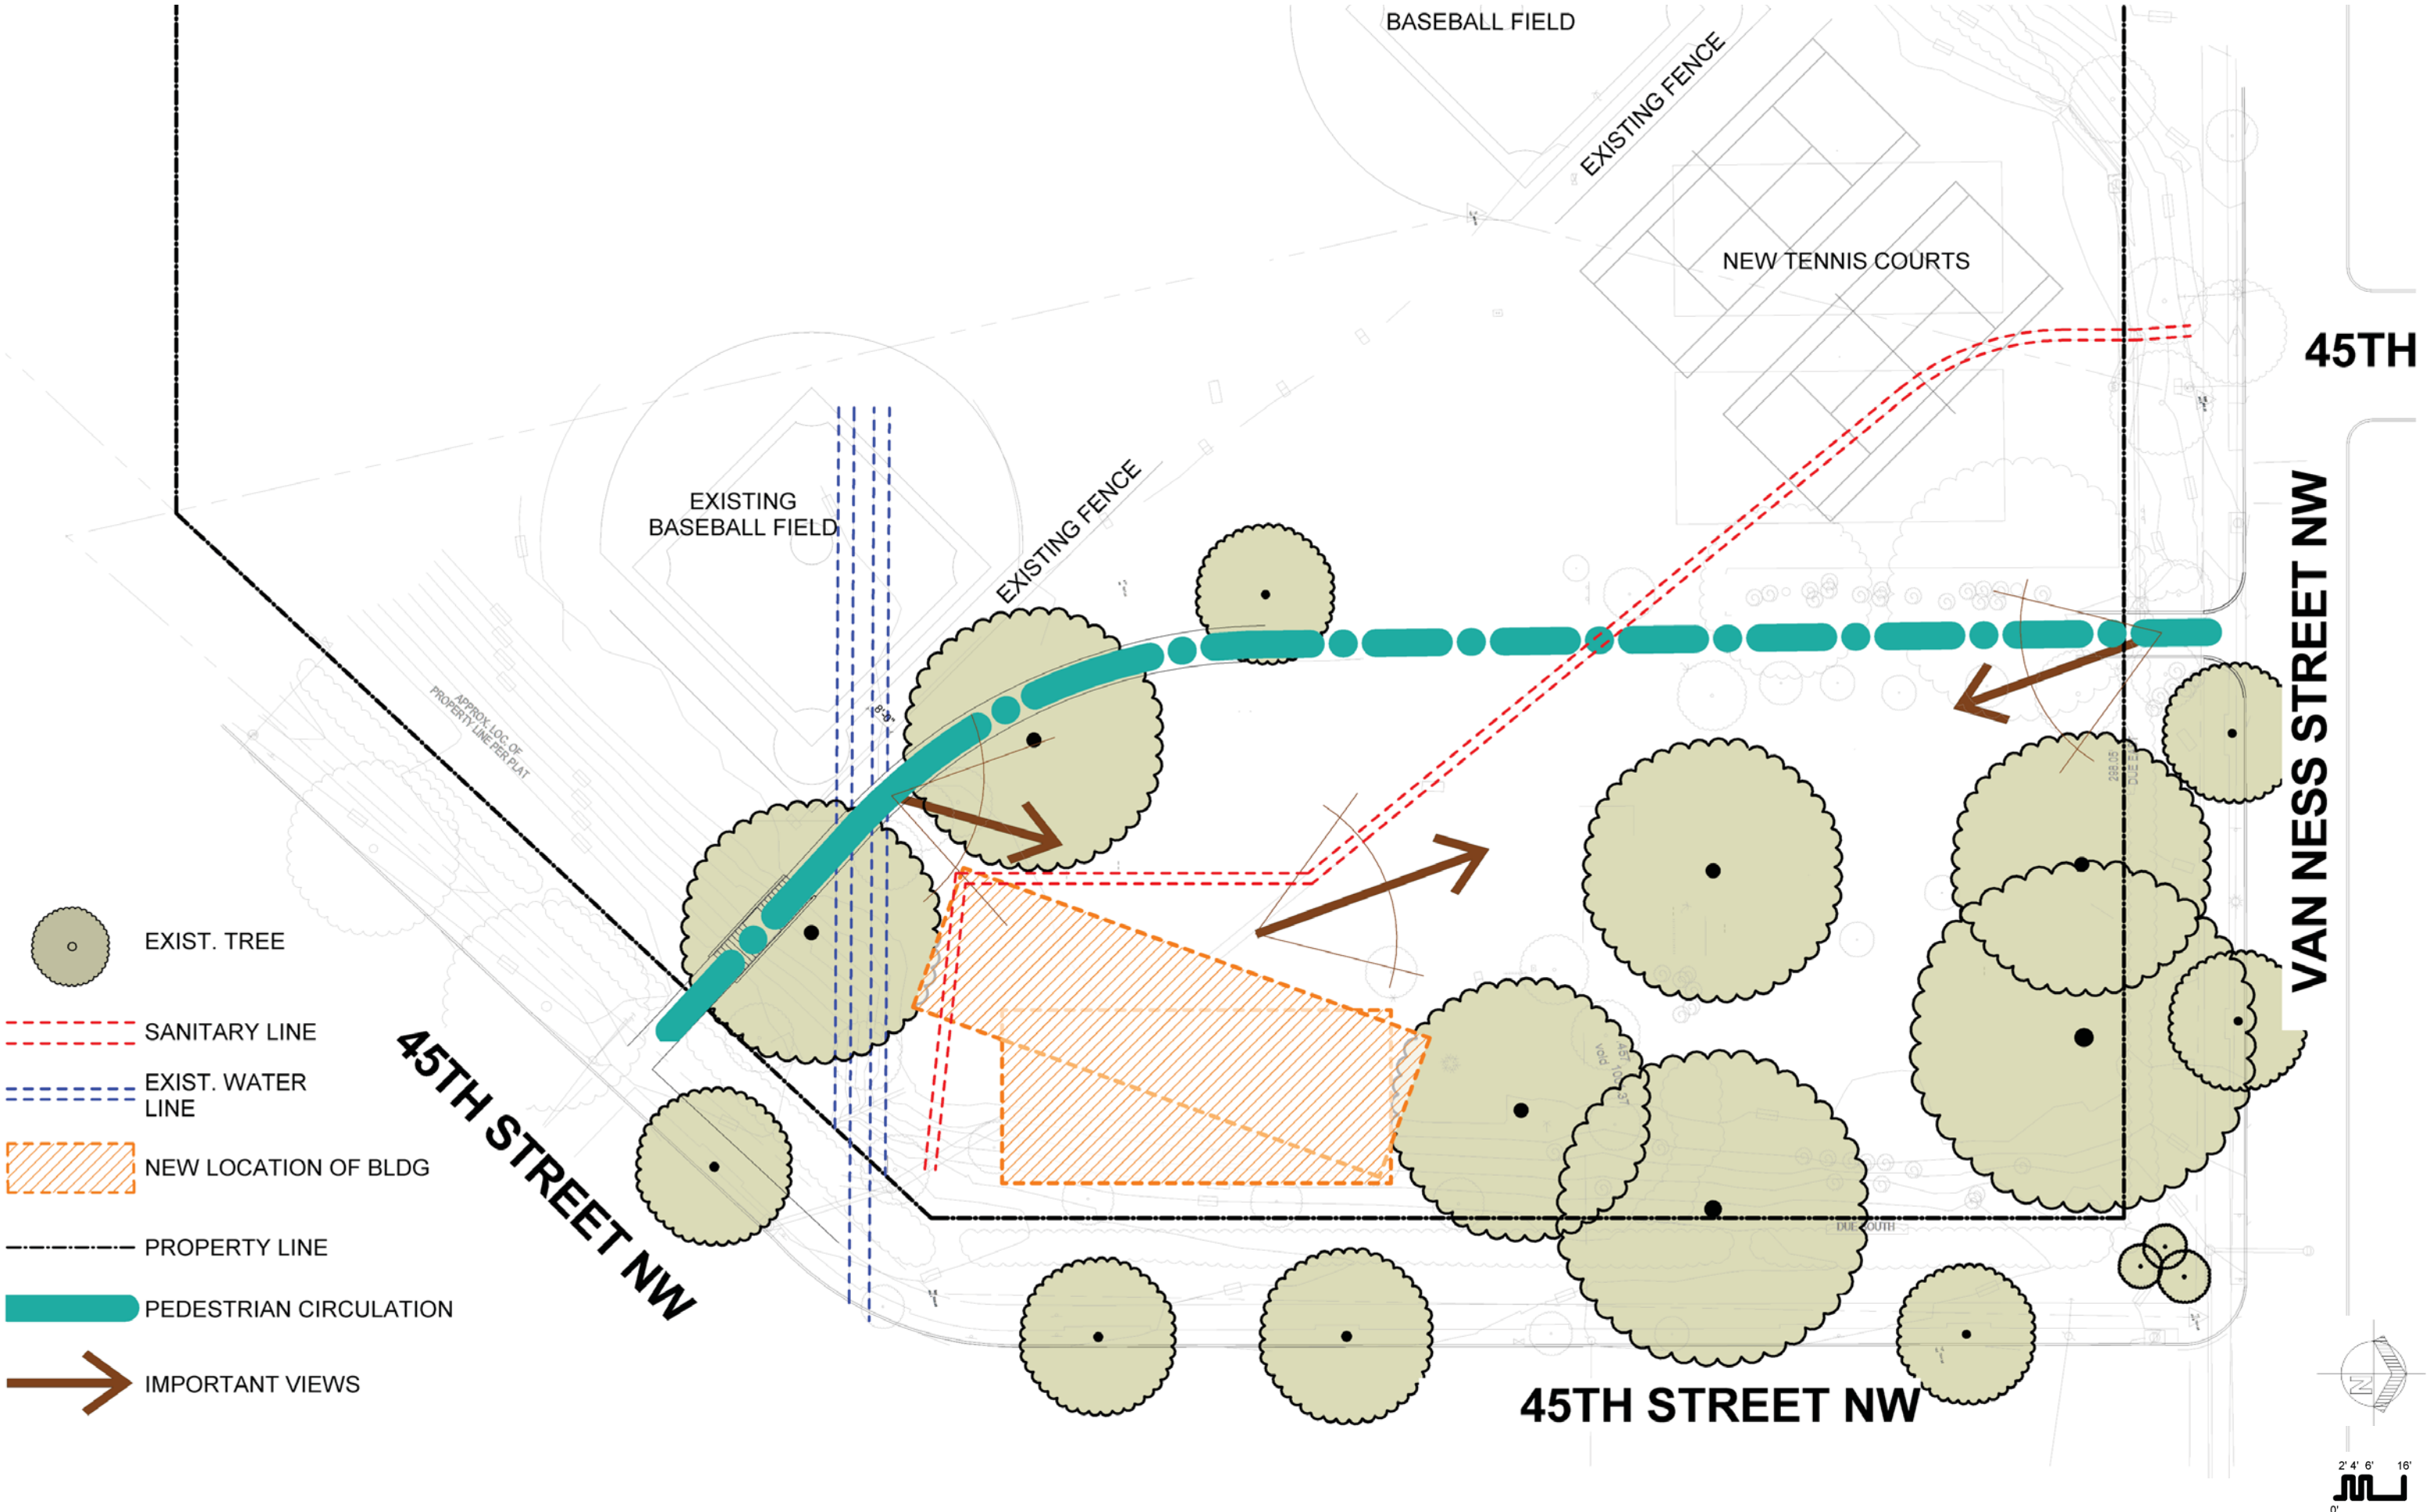



PLANT SCHEDULE


- AZALEA CALENDULACEUM
- AZALEA PRINOPHYLLUM
- CEDRUS DEODARA KARL FUCHS OR CHAMAECYPARIS N. GLAUCA AS ALT.
- ITEA V. LITTLE HENRY
- JUNIPERUS CH. SEA
- MAGNOLIA G. BRACKENS BROWN BEAUTY
- FLOWERING PRUNUS SP. TRANSPLANT



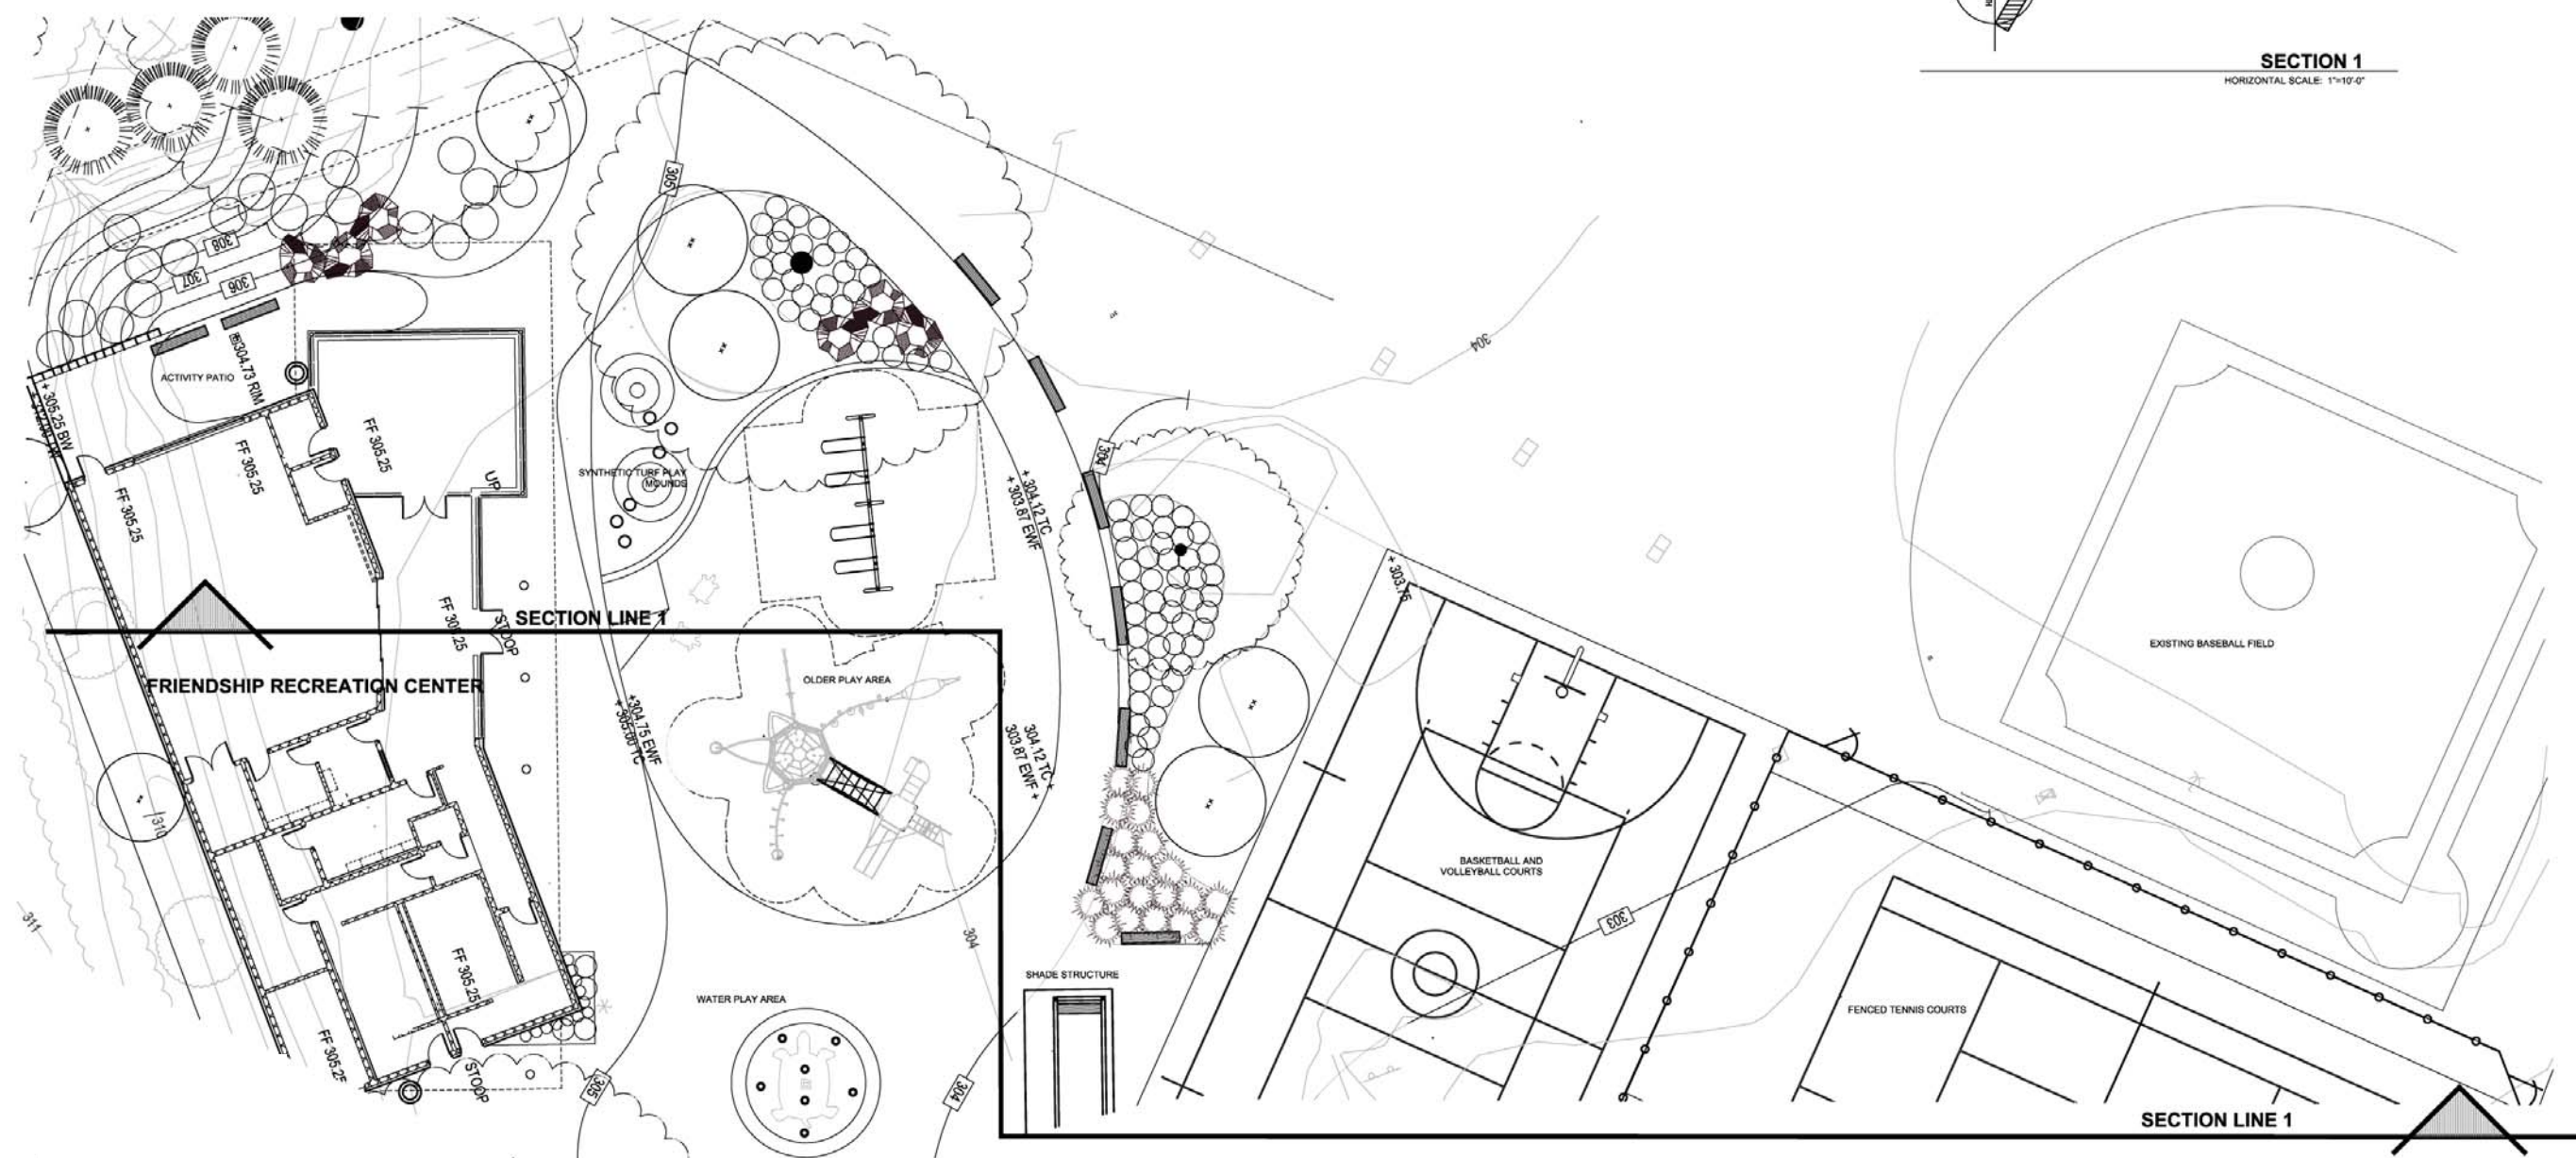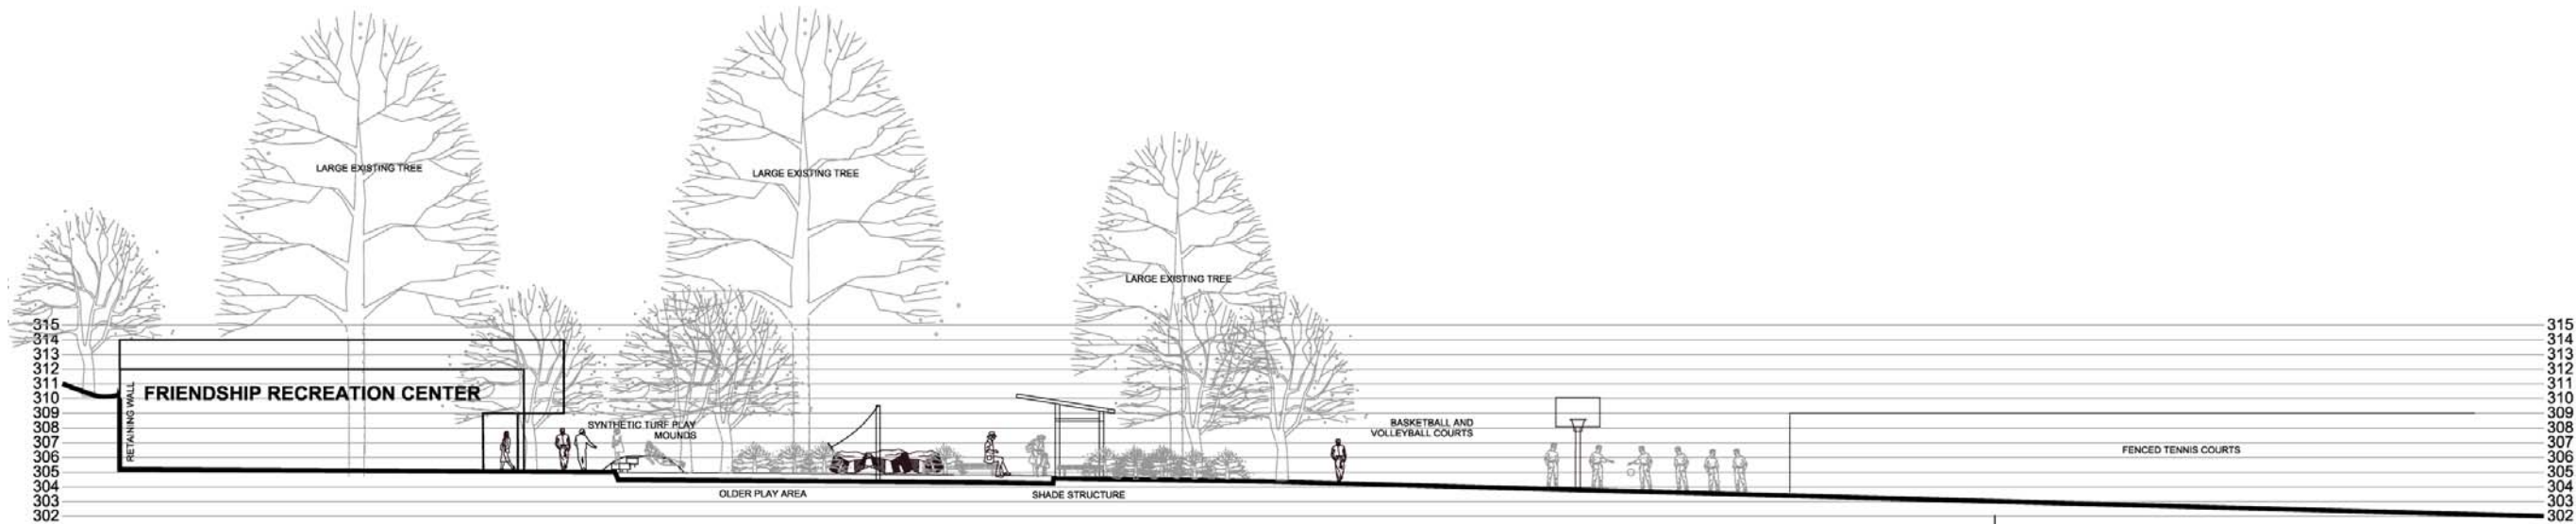


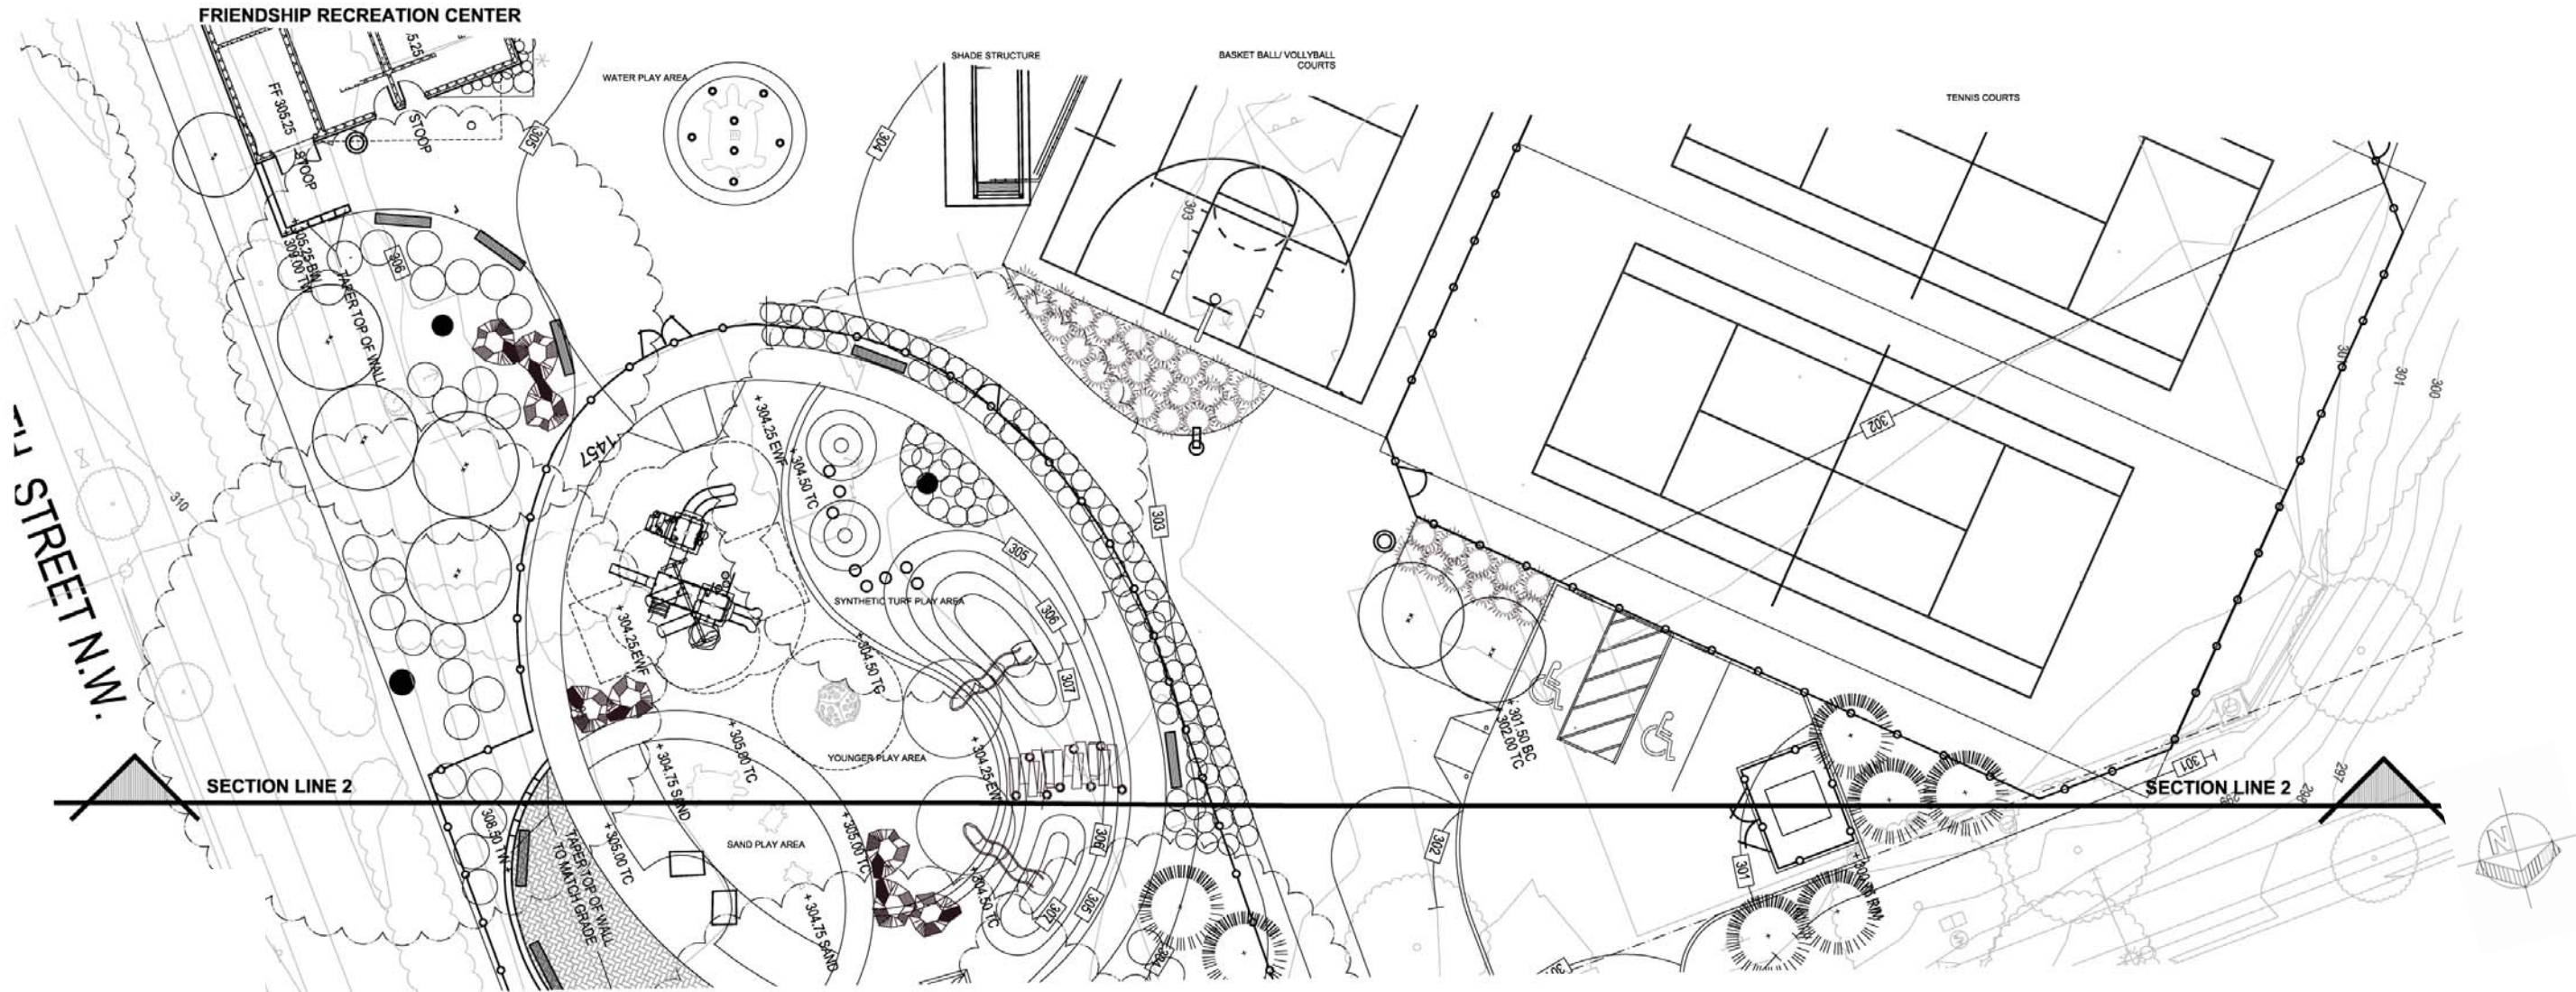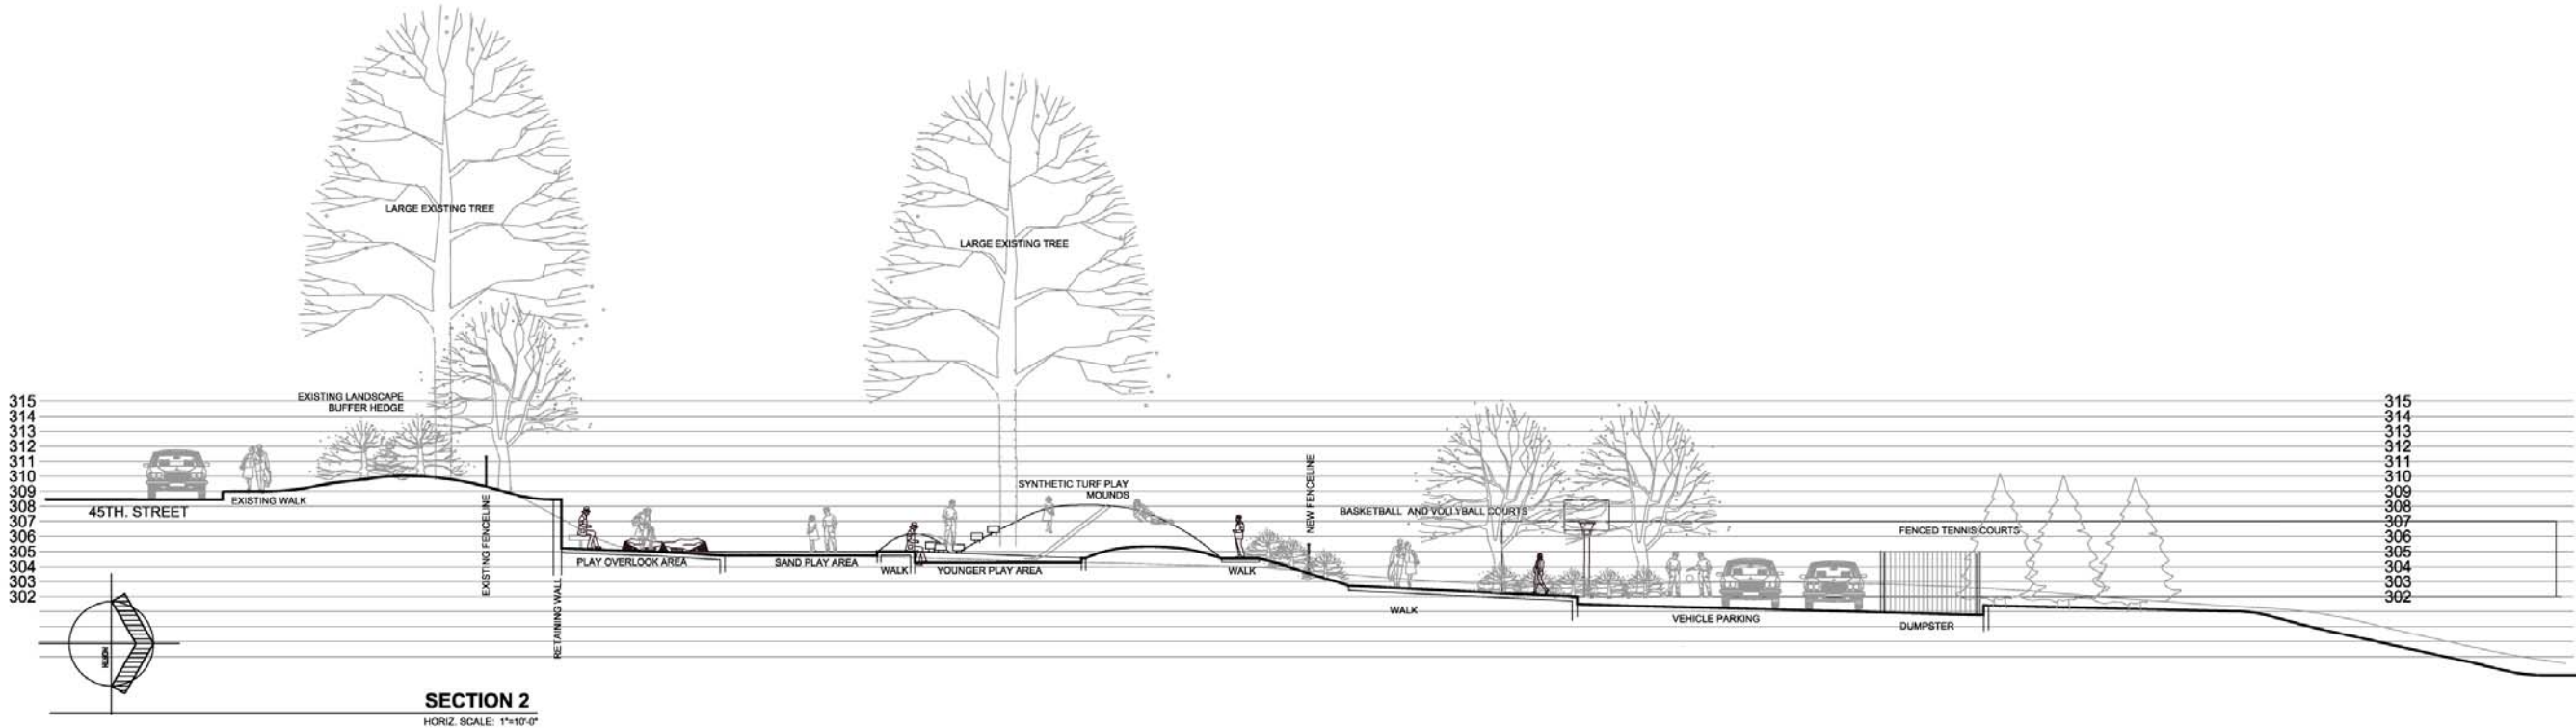


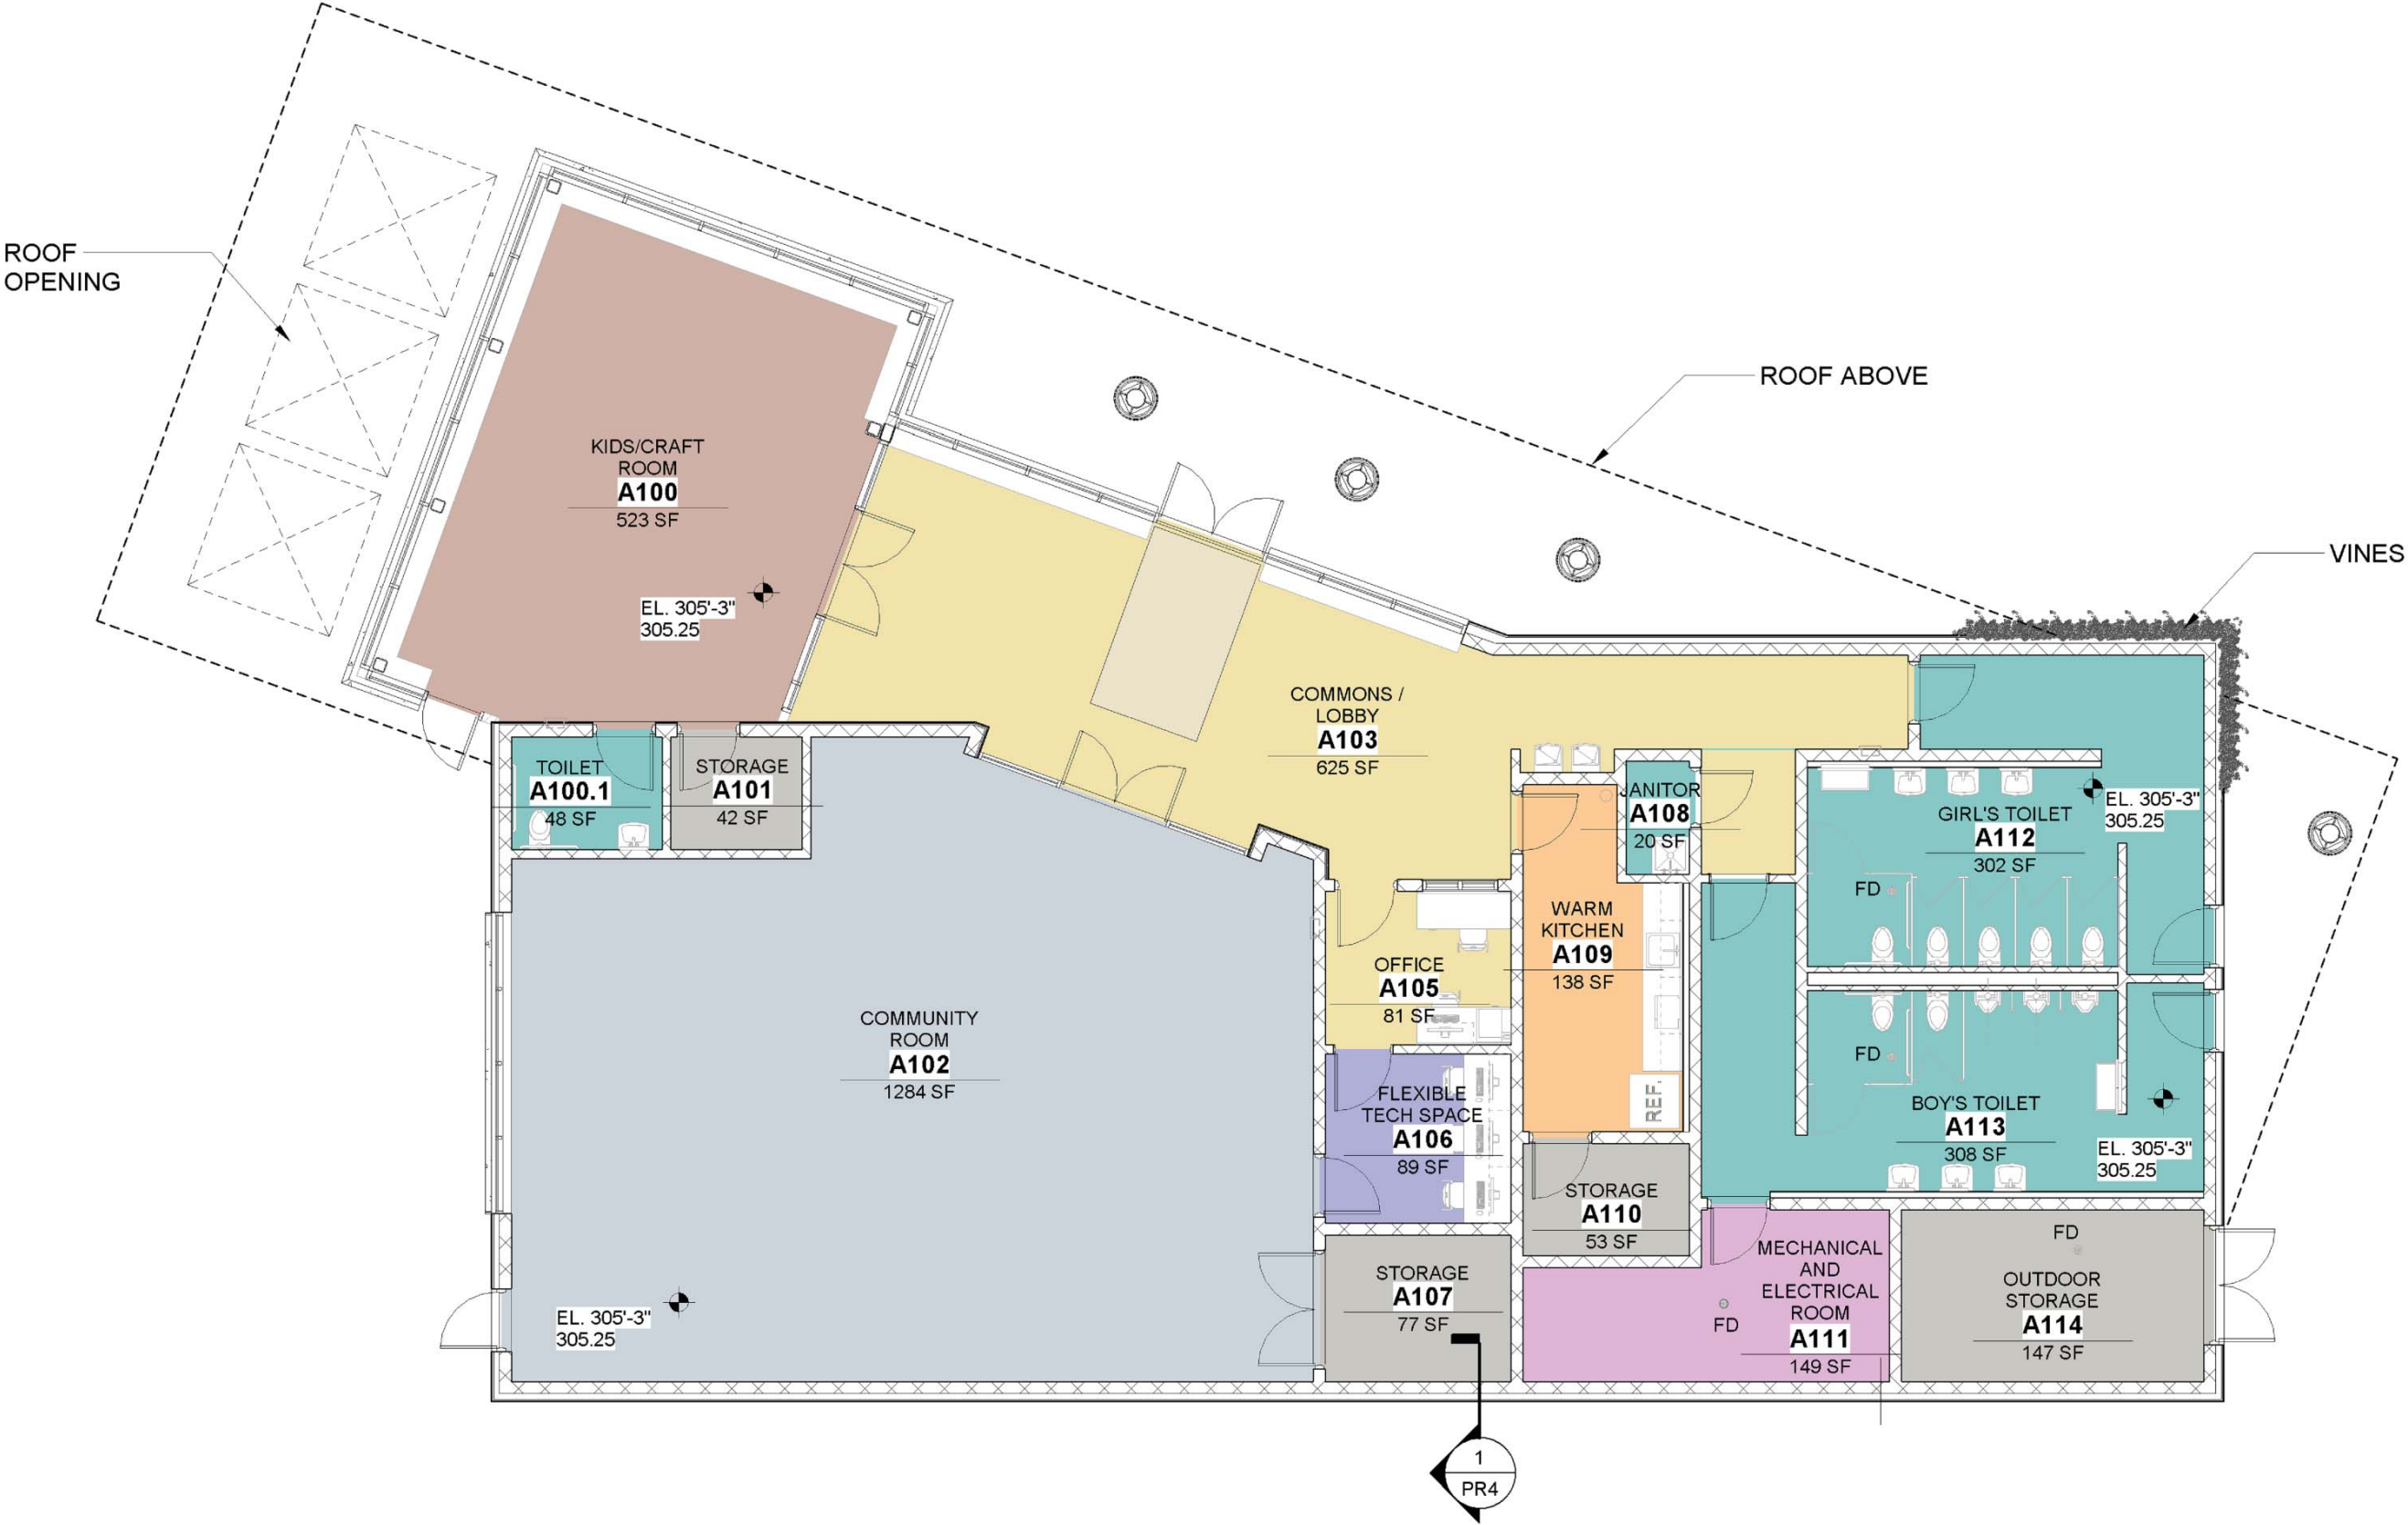

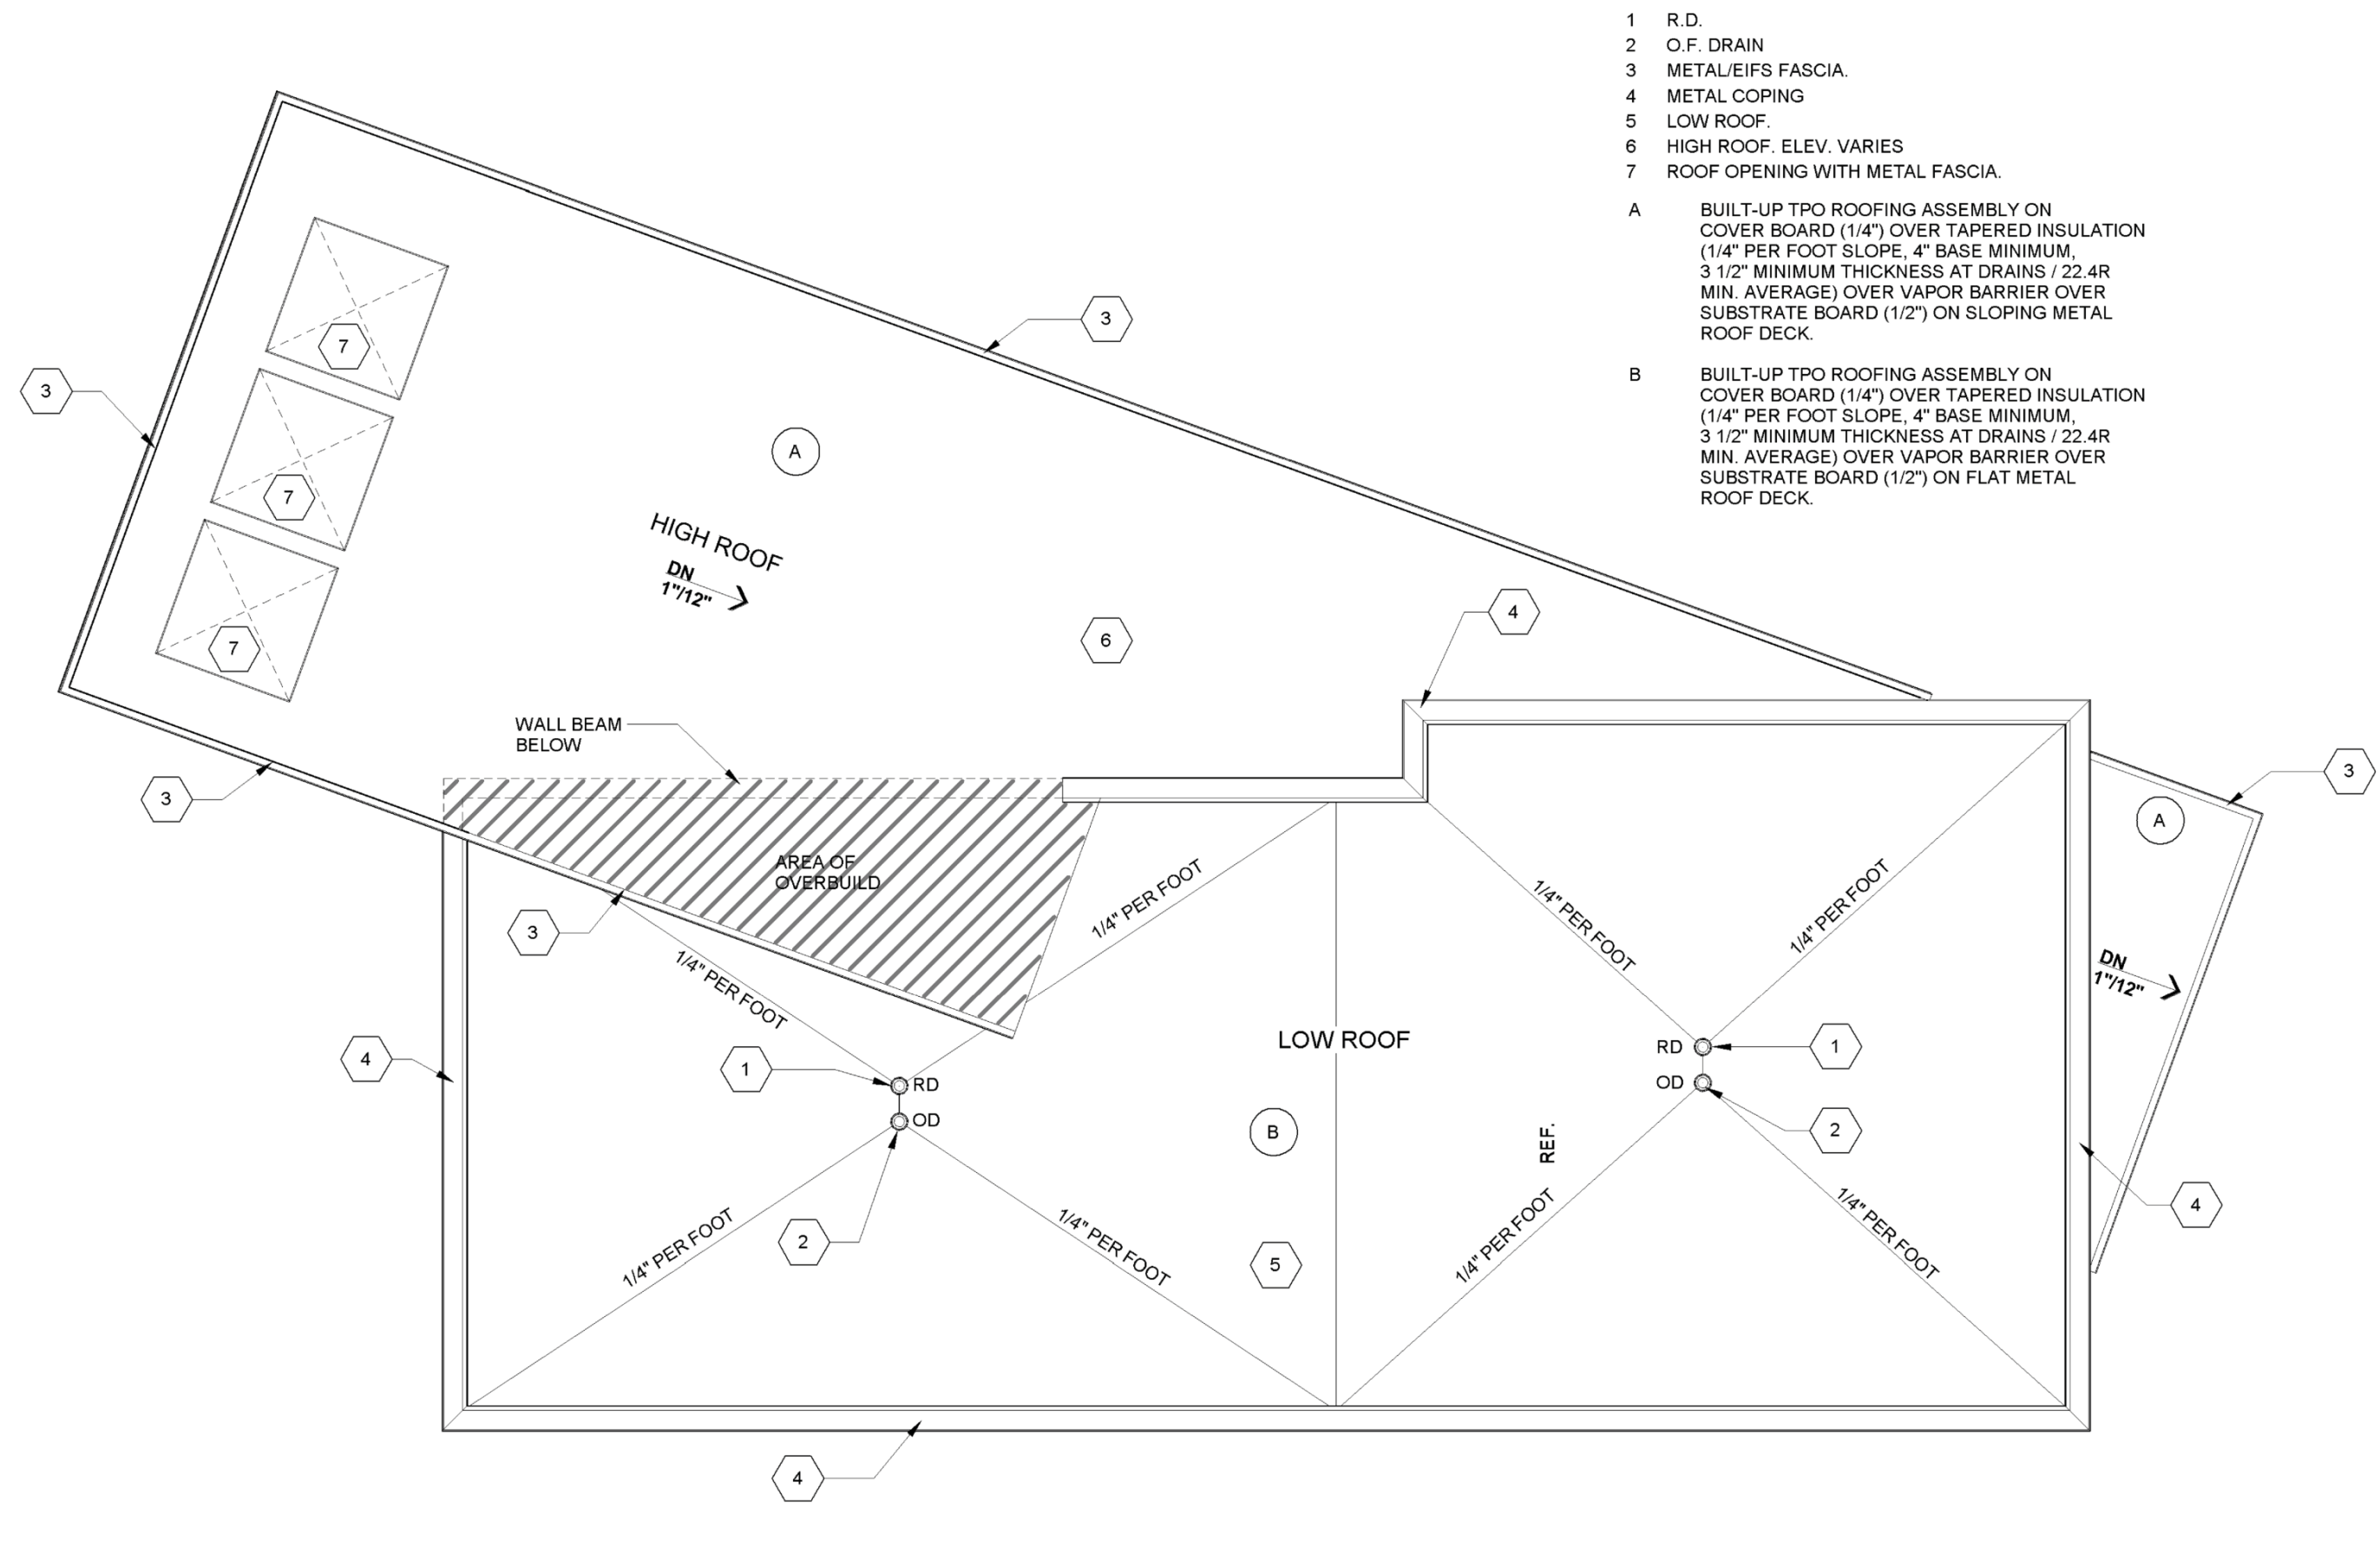


- 1 R.D.
- 2 O.F. DRAIN
- 3 METAL/EIFS FASCIA.
- 4 METAL COPING
- 5 LOW ROOF.
- 6 HIGH ROOF. ELEV. VARIES
- 7 ROOF OPENING WITH METAL FASCIA.
- A BUILT-UP TPO ROOFING ASSEMBLY ON COVER BOARD (1/4") OVER TAPERED INSULATION (1/4" PER FOOT SLOPE, 4" BASE MINIMUM, 3 1/2" MINIMUM THICKNESS AT DRAINS / 22.4R MIN. AVERAGE) OVER VAPOR BARRIER OVER SUBSTRATE BOARD (1/2") ON SLOPING METAL ROOF DECK.
- B BUILT-UP TPO ROOFING ASSEMBLY ON COVER BOARD (1/4") OVER TAPERED INSULATION (1/4" PER FOOT SLOPE, 4" BASE MINIMUM, 3 1/2" MINIMUM THICKNESS AT DRAINS / 22.4R MIN. AVERAGE) OVER VAPOR BARRIER OVER SUBSTRATE BOARD (1/2") ON FLAT METAL ROOF DECK.

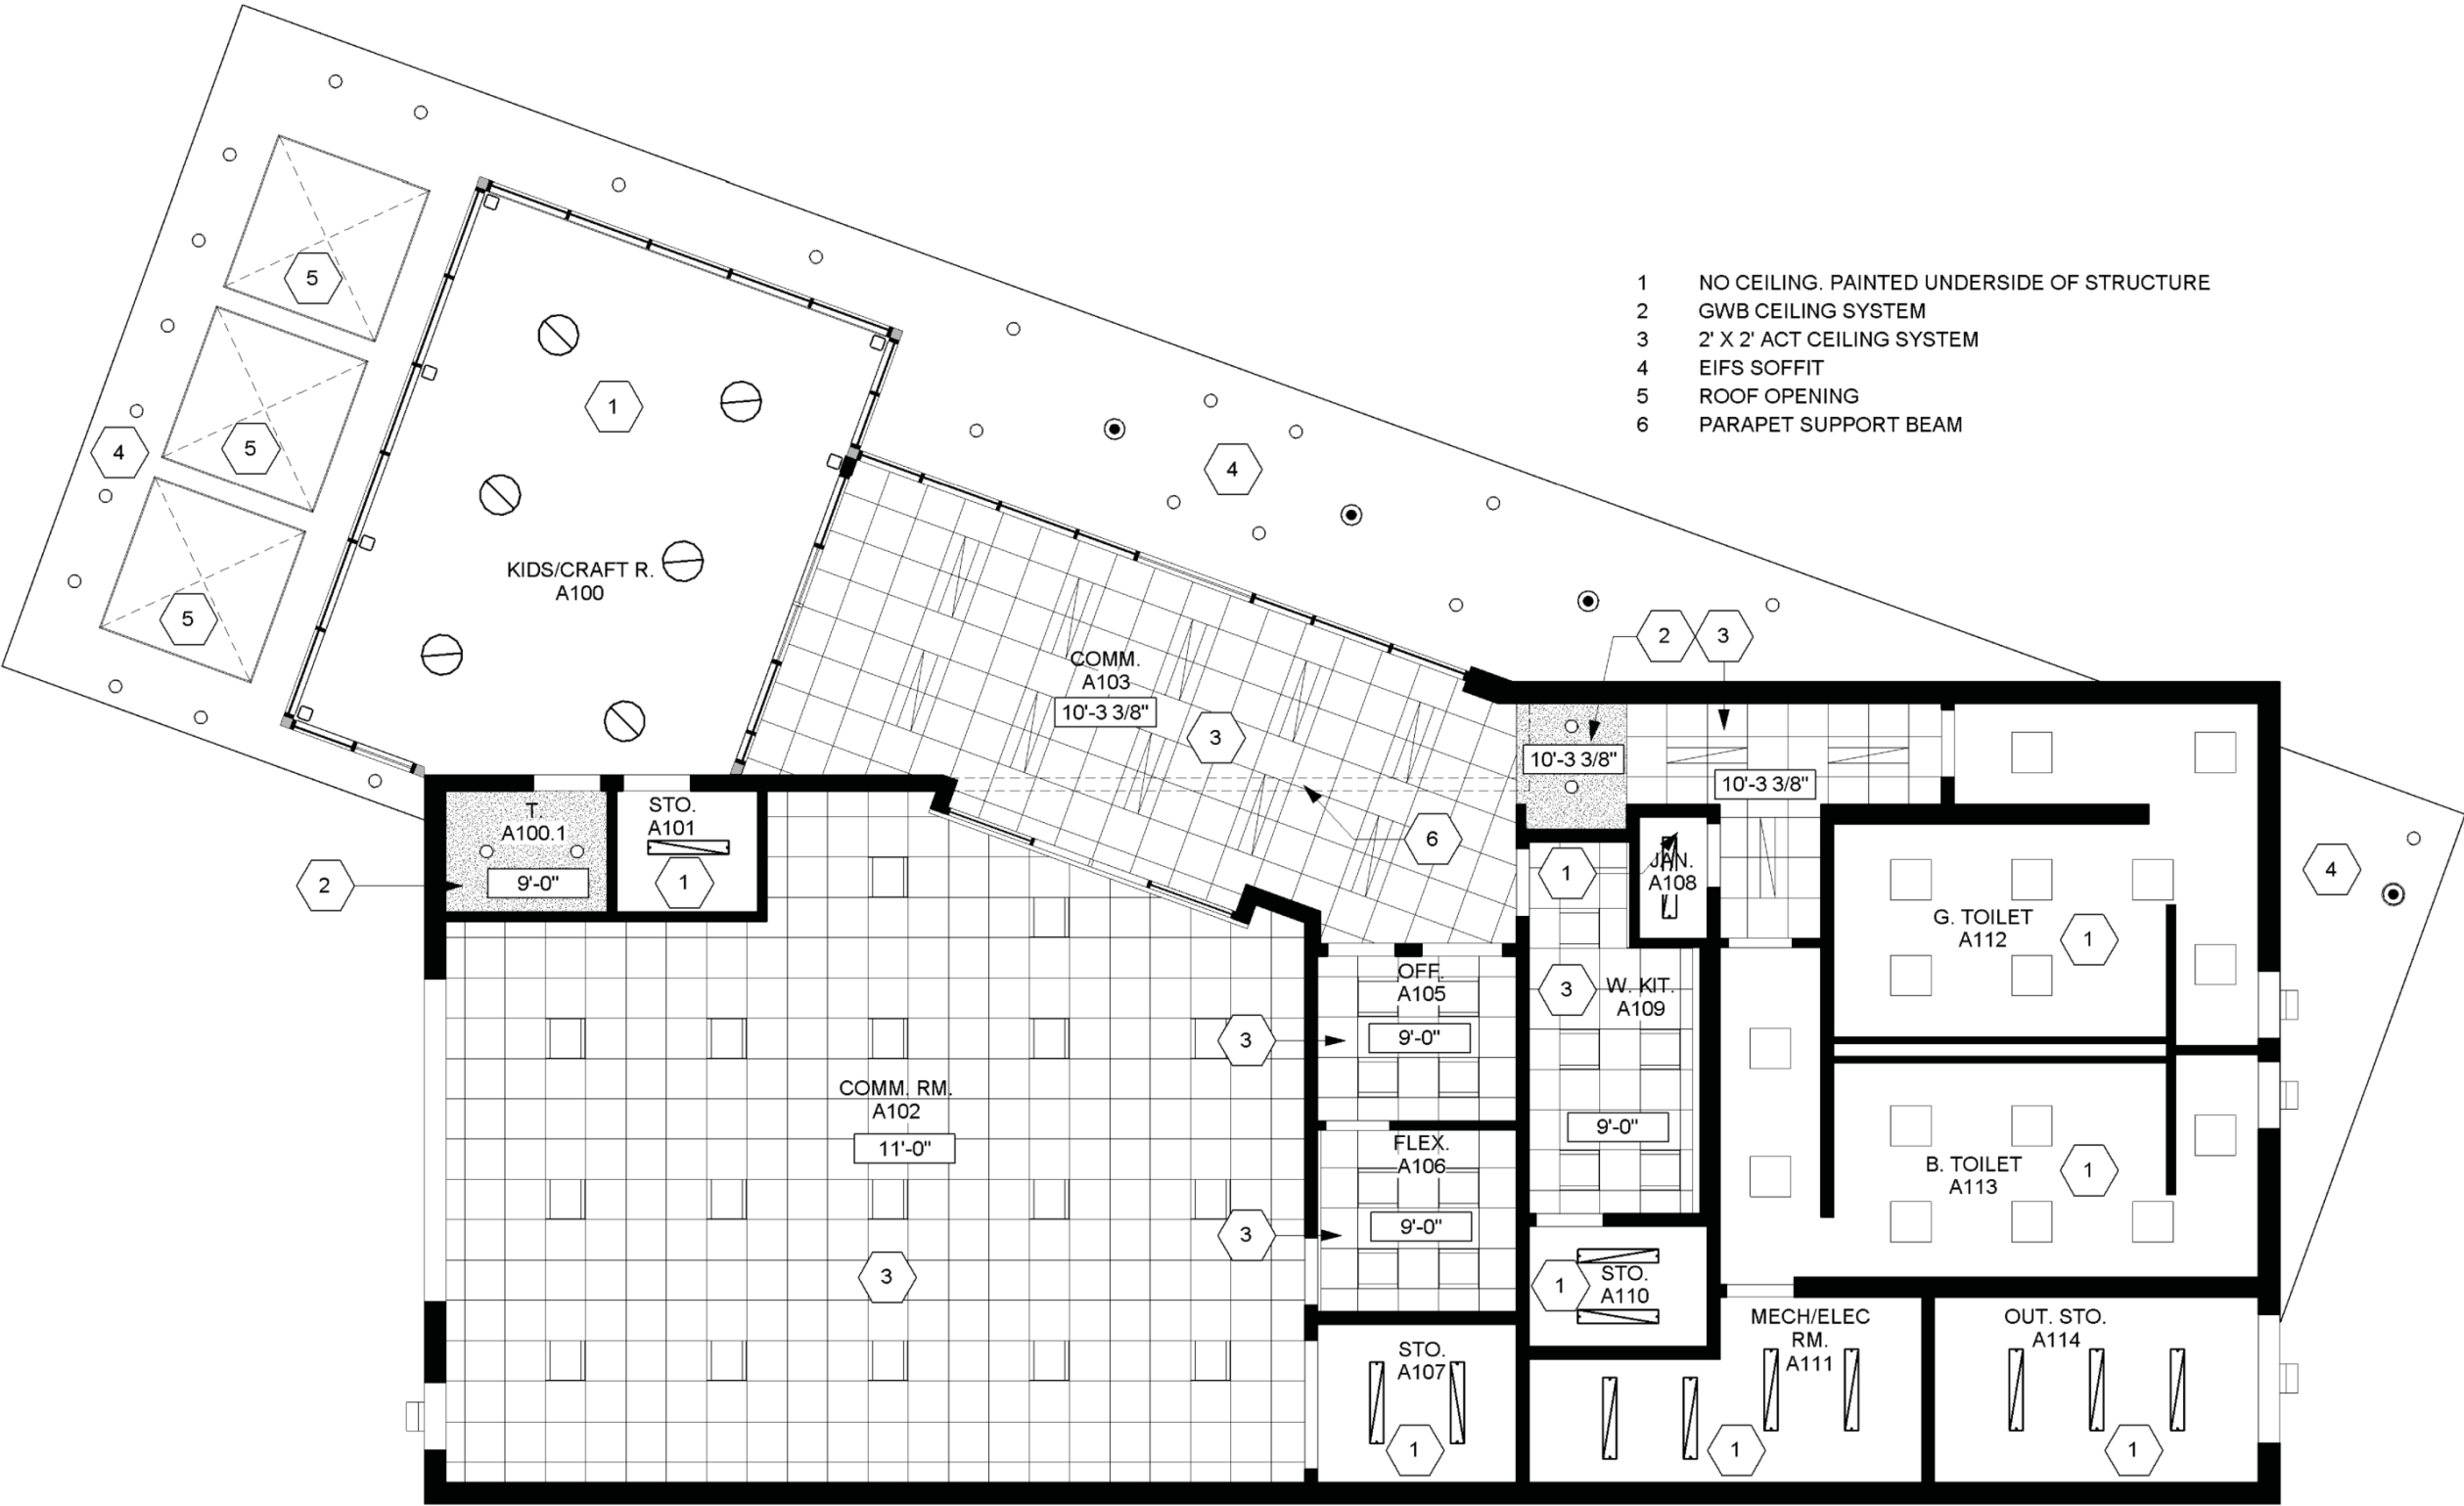

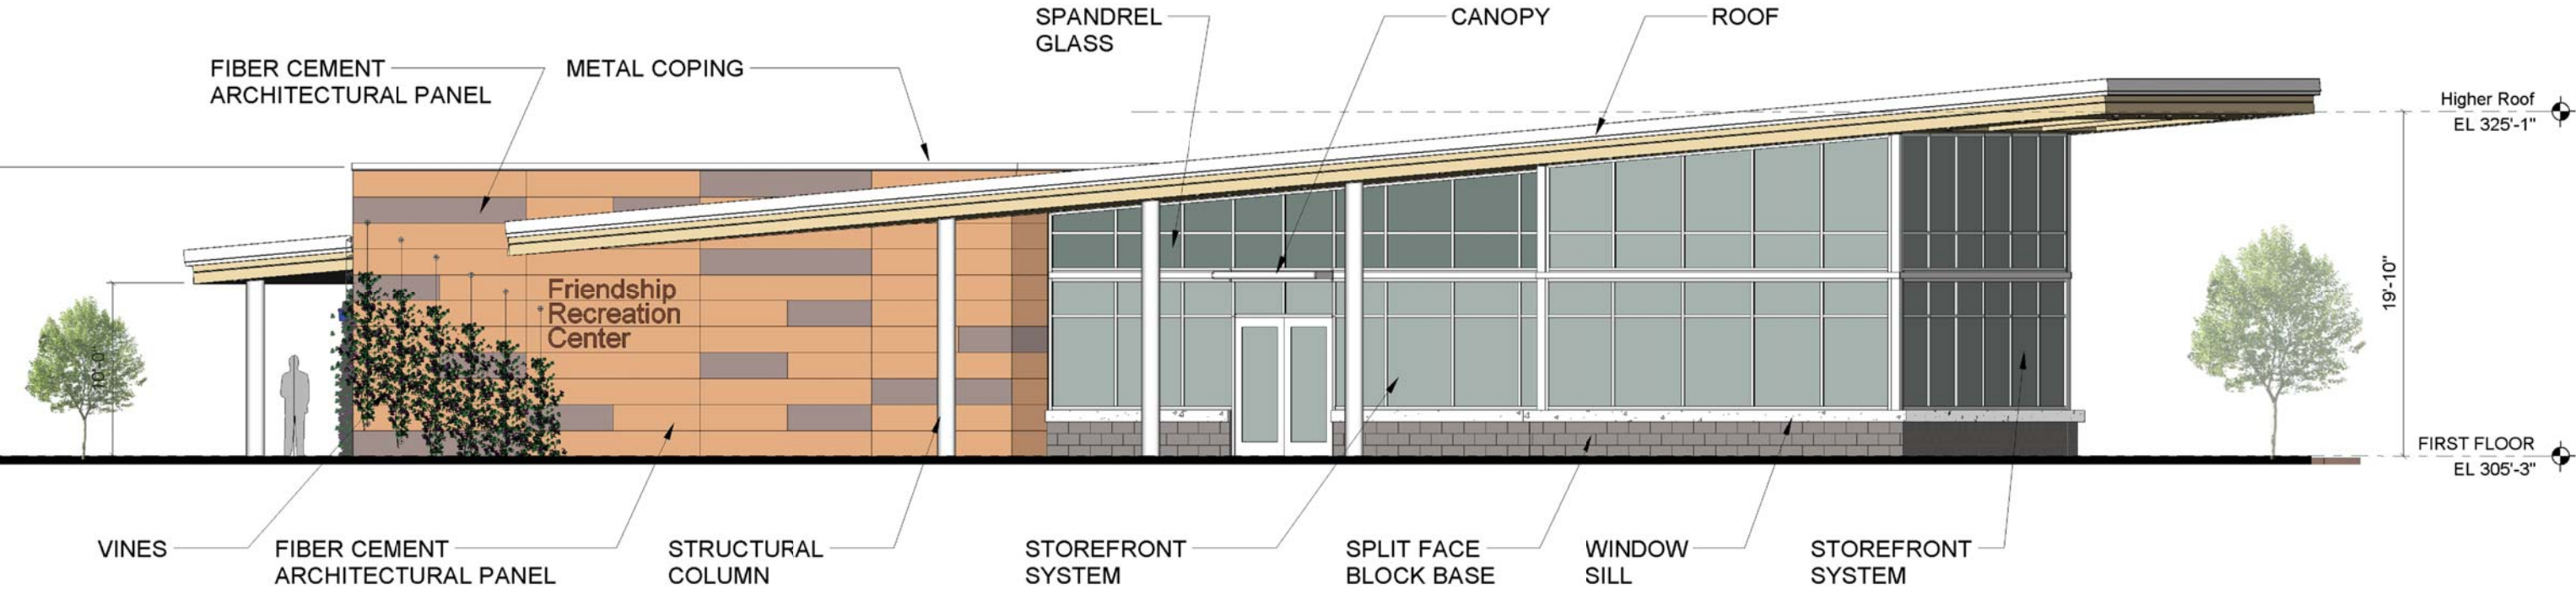

WEST ELEVATION

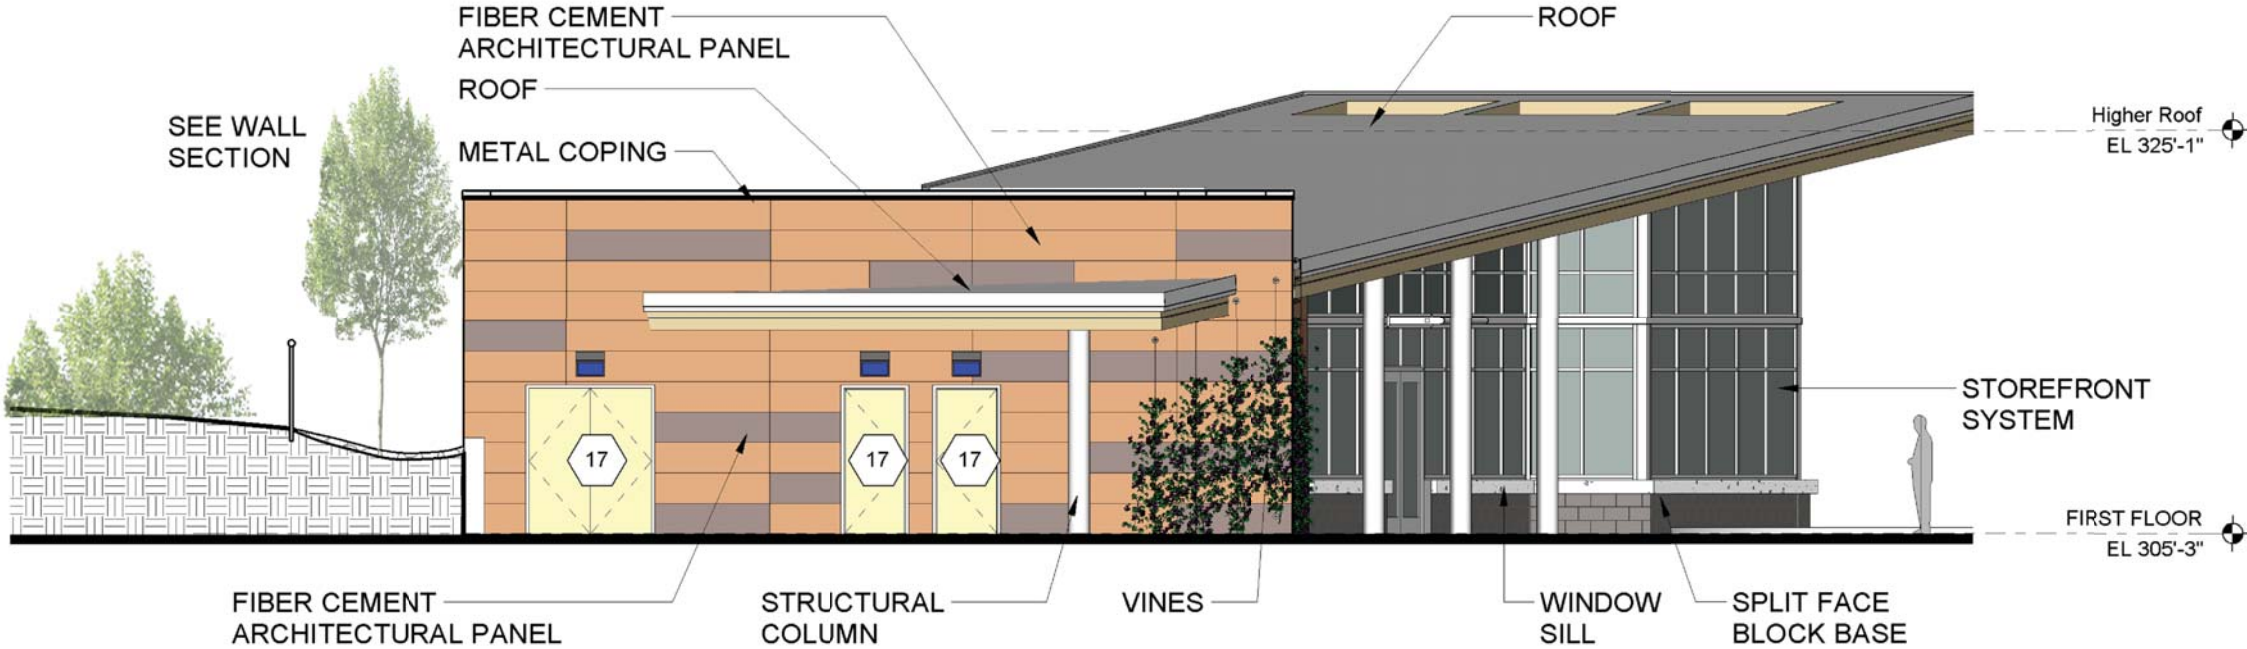

NORTH ELEVATION



