


Exhibit 1

A-7 Partial Floor Plan

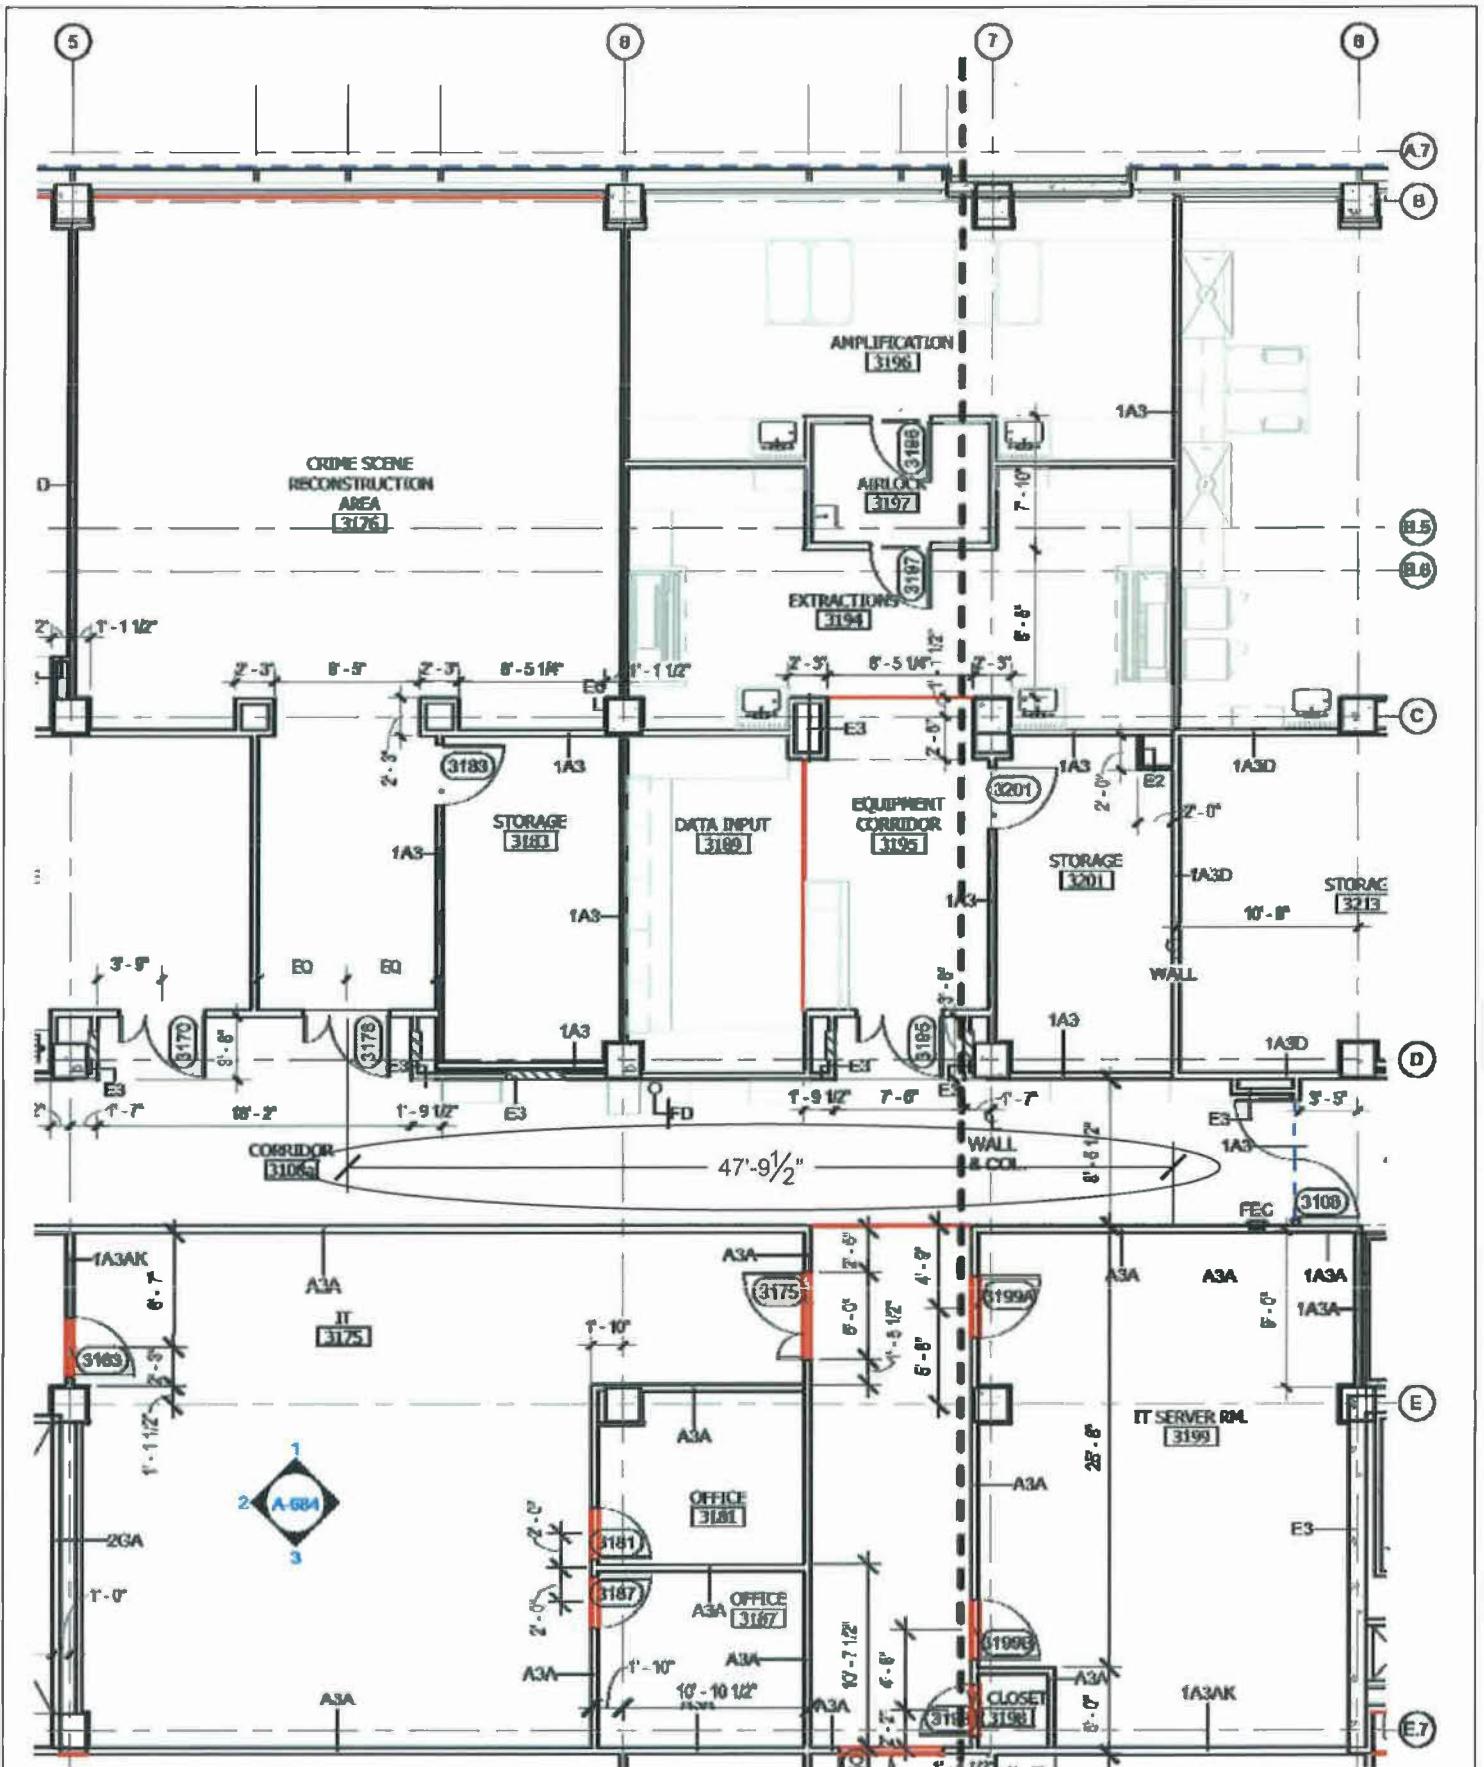

ATTACHMENT A-7 PARTIAL FLOOR PLAN
 SCALE: 1" = 3/32"