




PLAYGROUND



VIEW FROM FIELD




AREAWAY

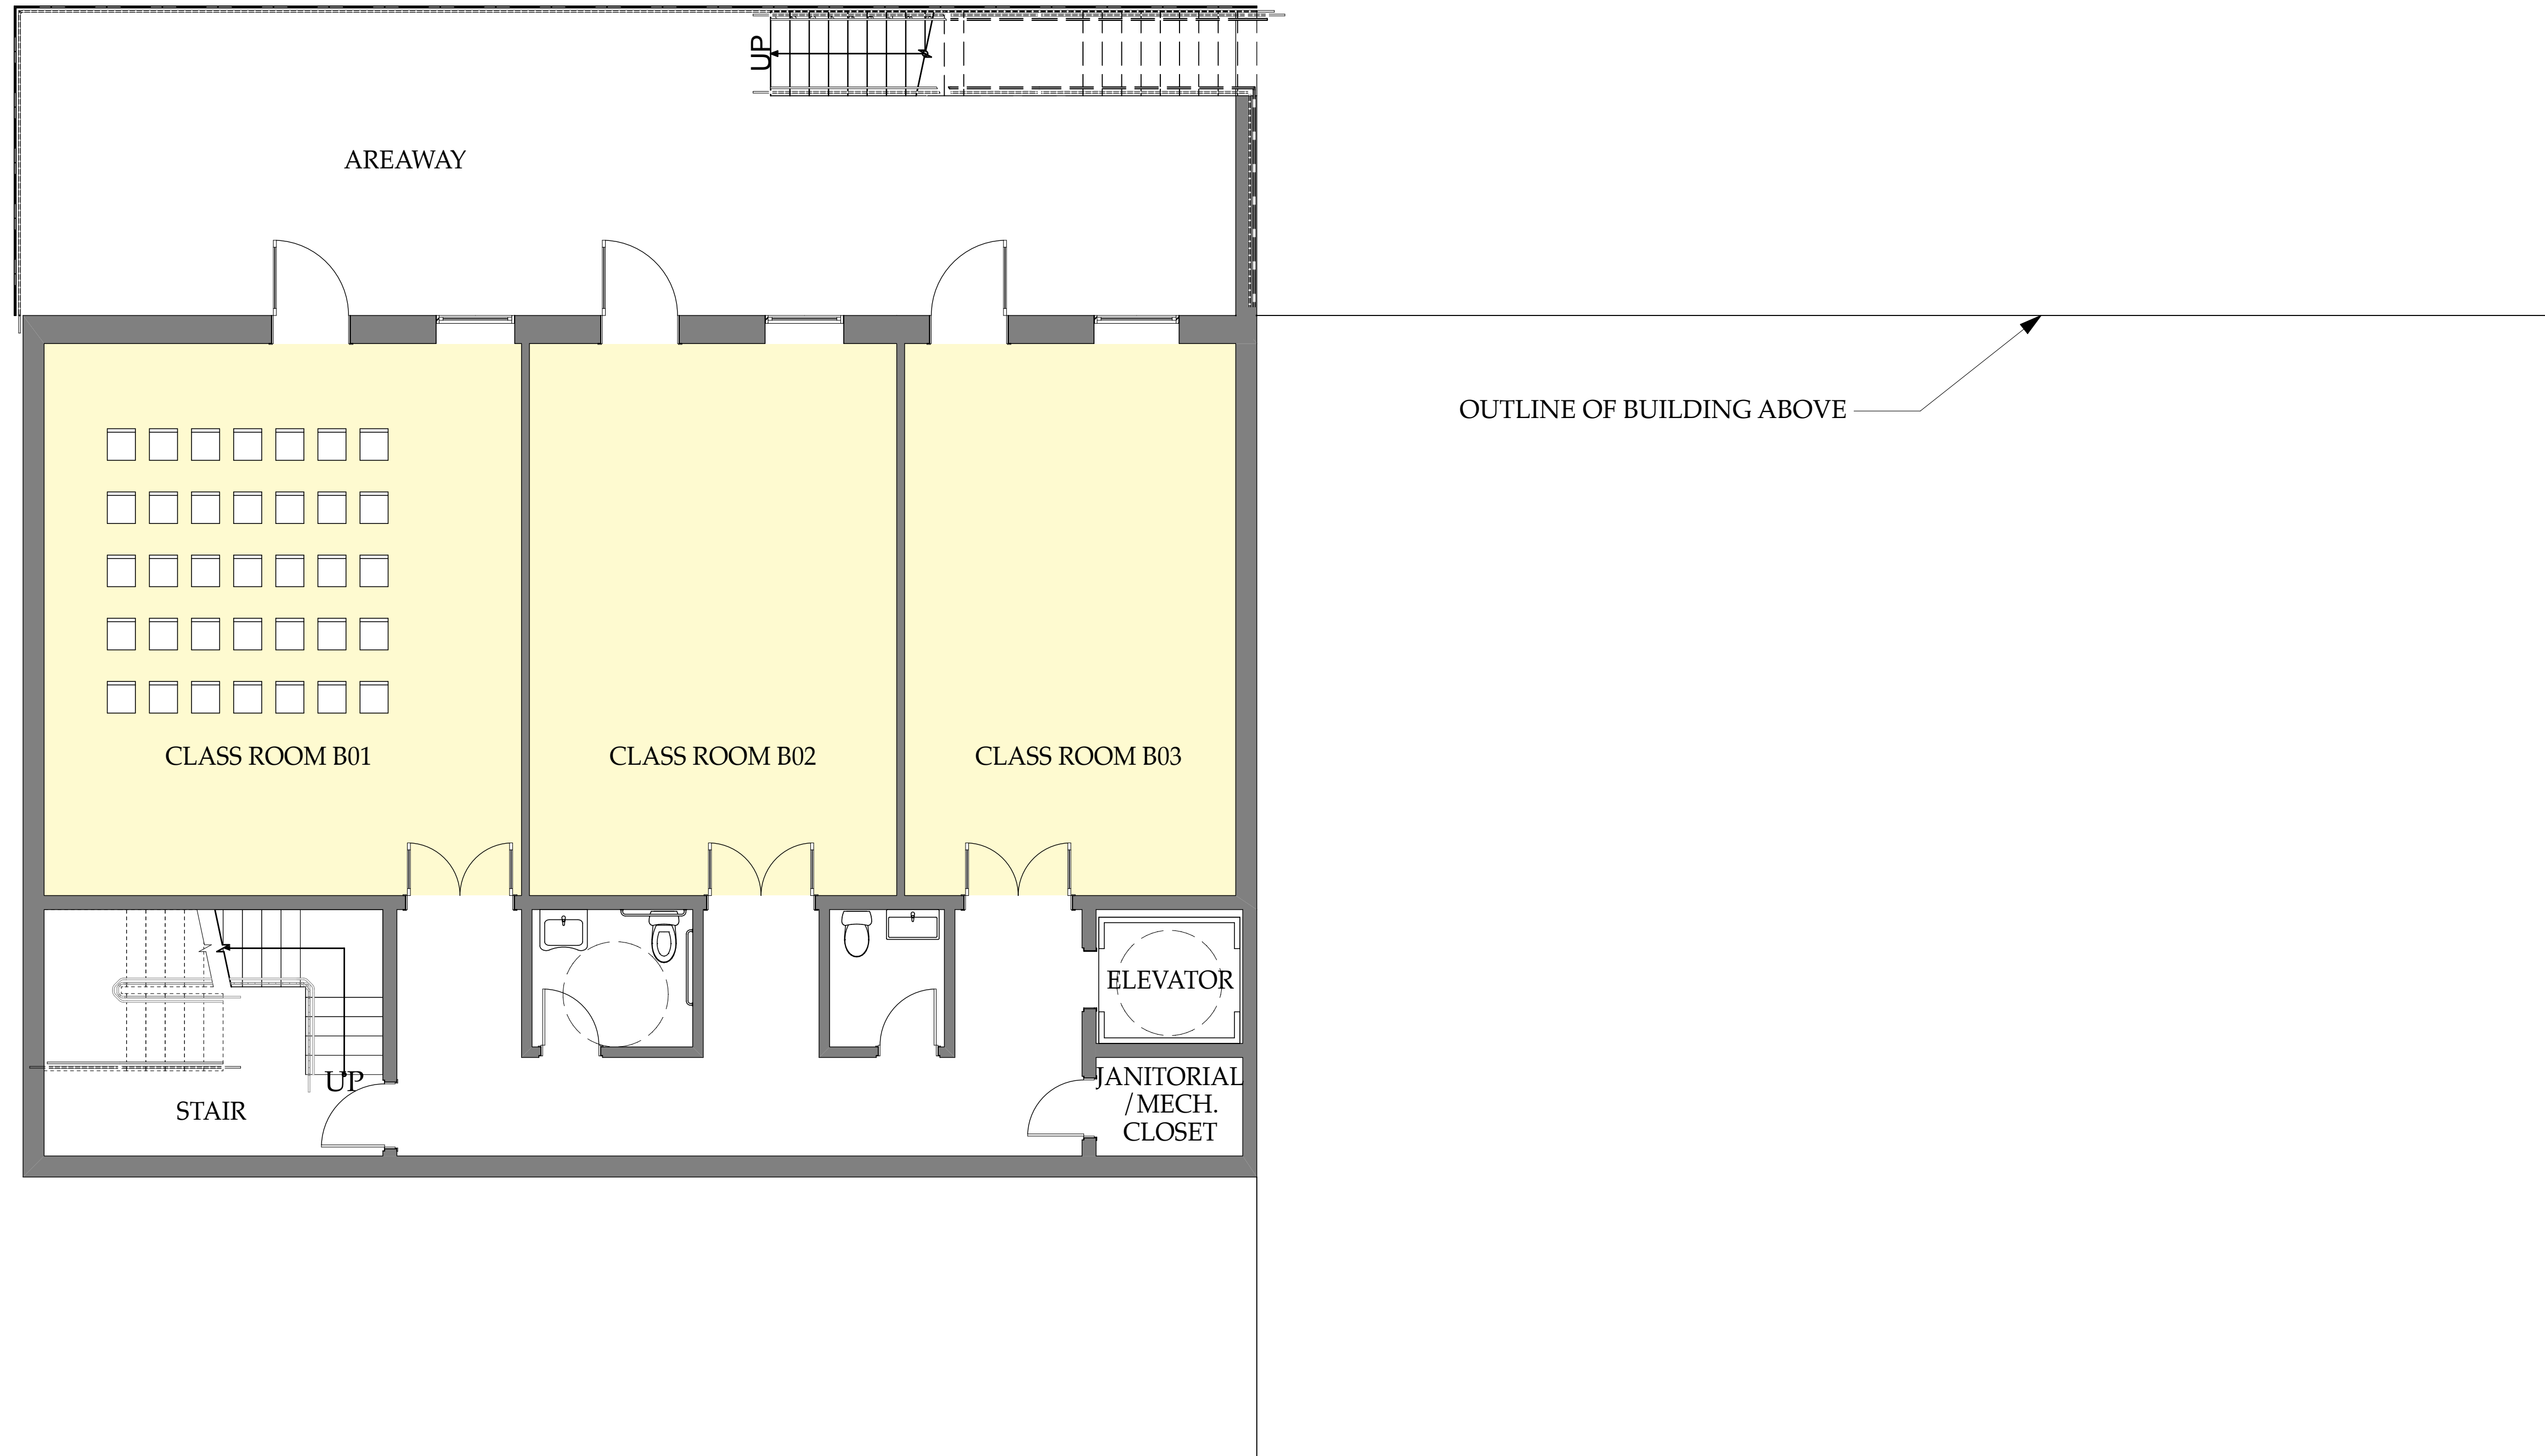


BASEMENT PLAN

0 5' 10' 20'

N

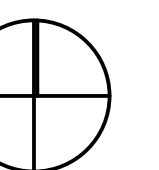

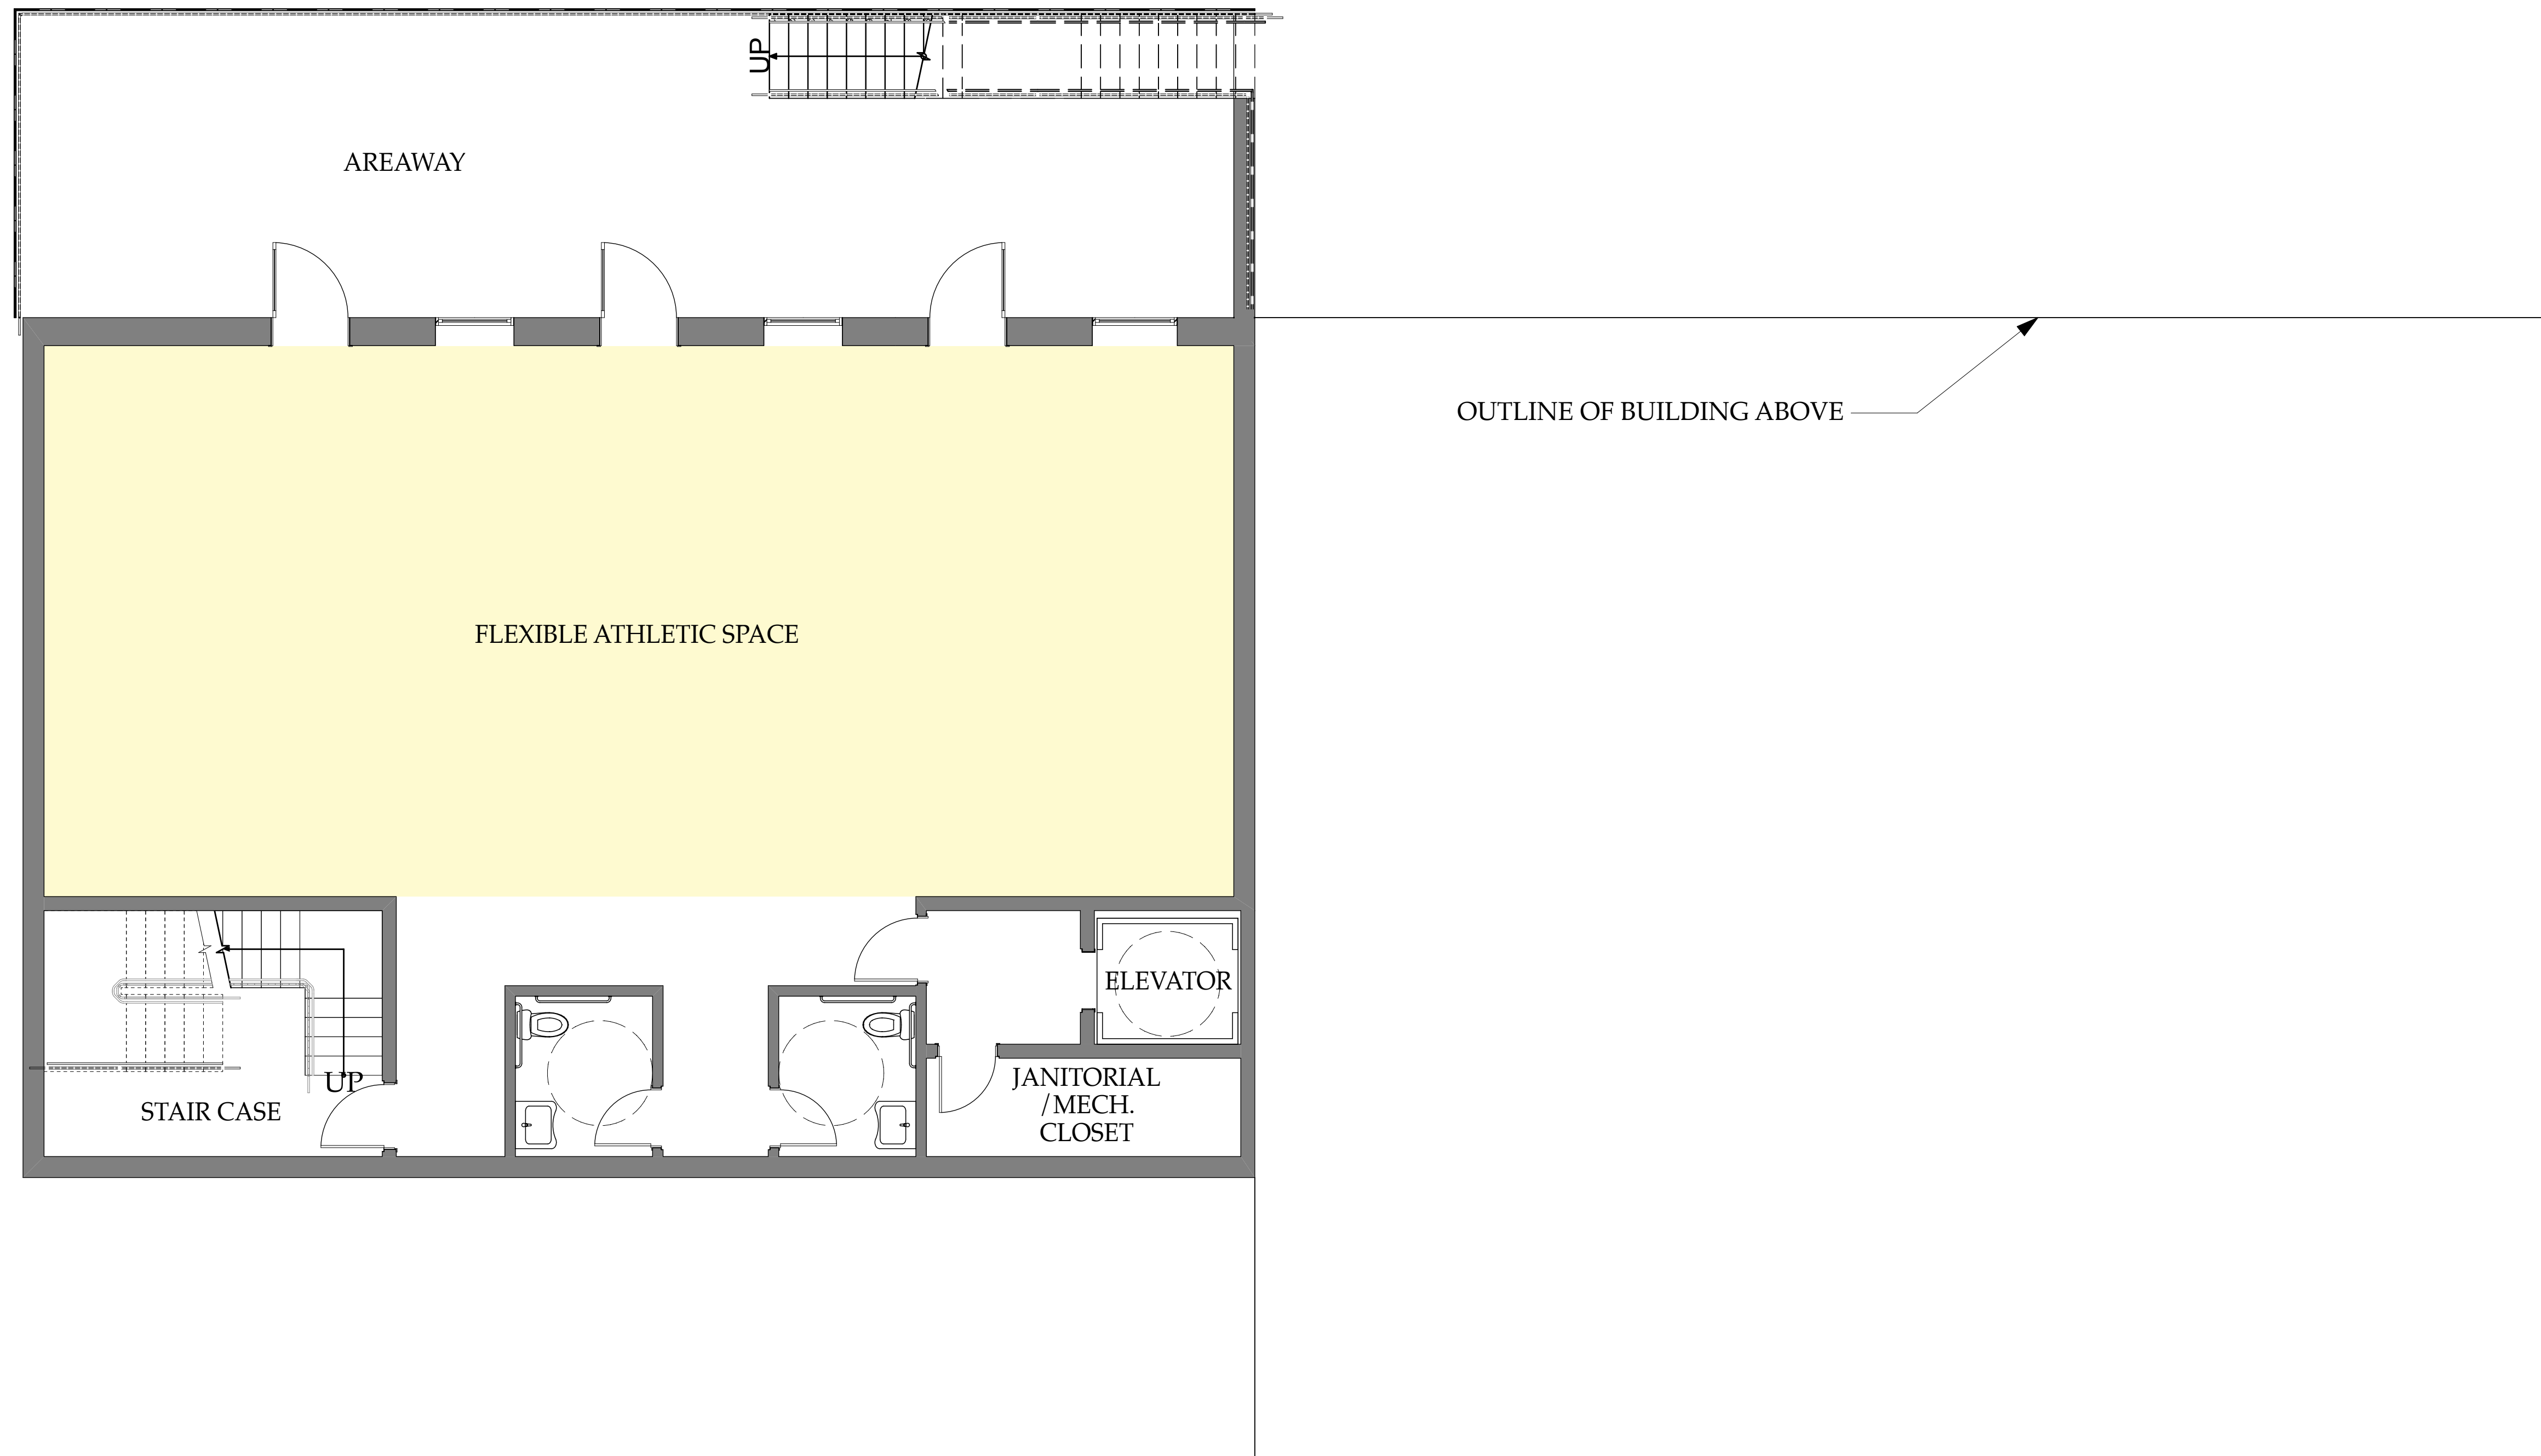


BASEMENT TOTAL
2195sf


ACTIVITY AREA TOTAL:
1463sf

BASEMENT PLAN



N

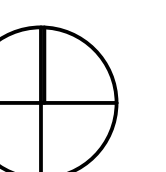


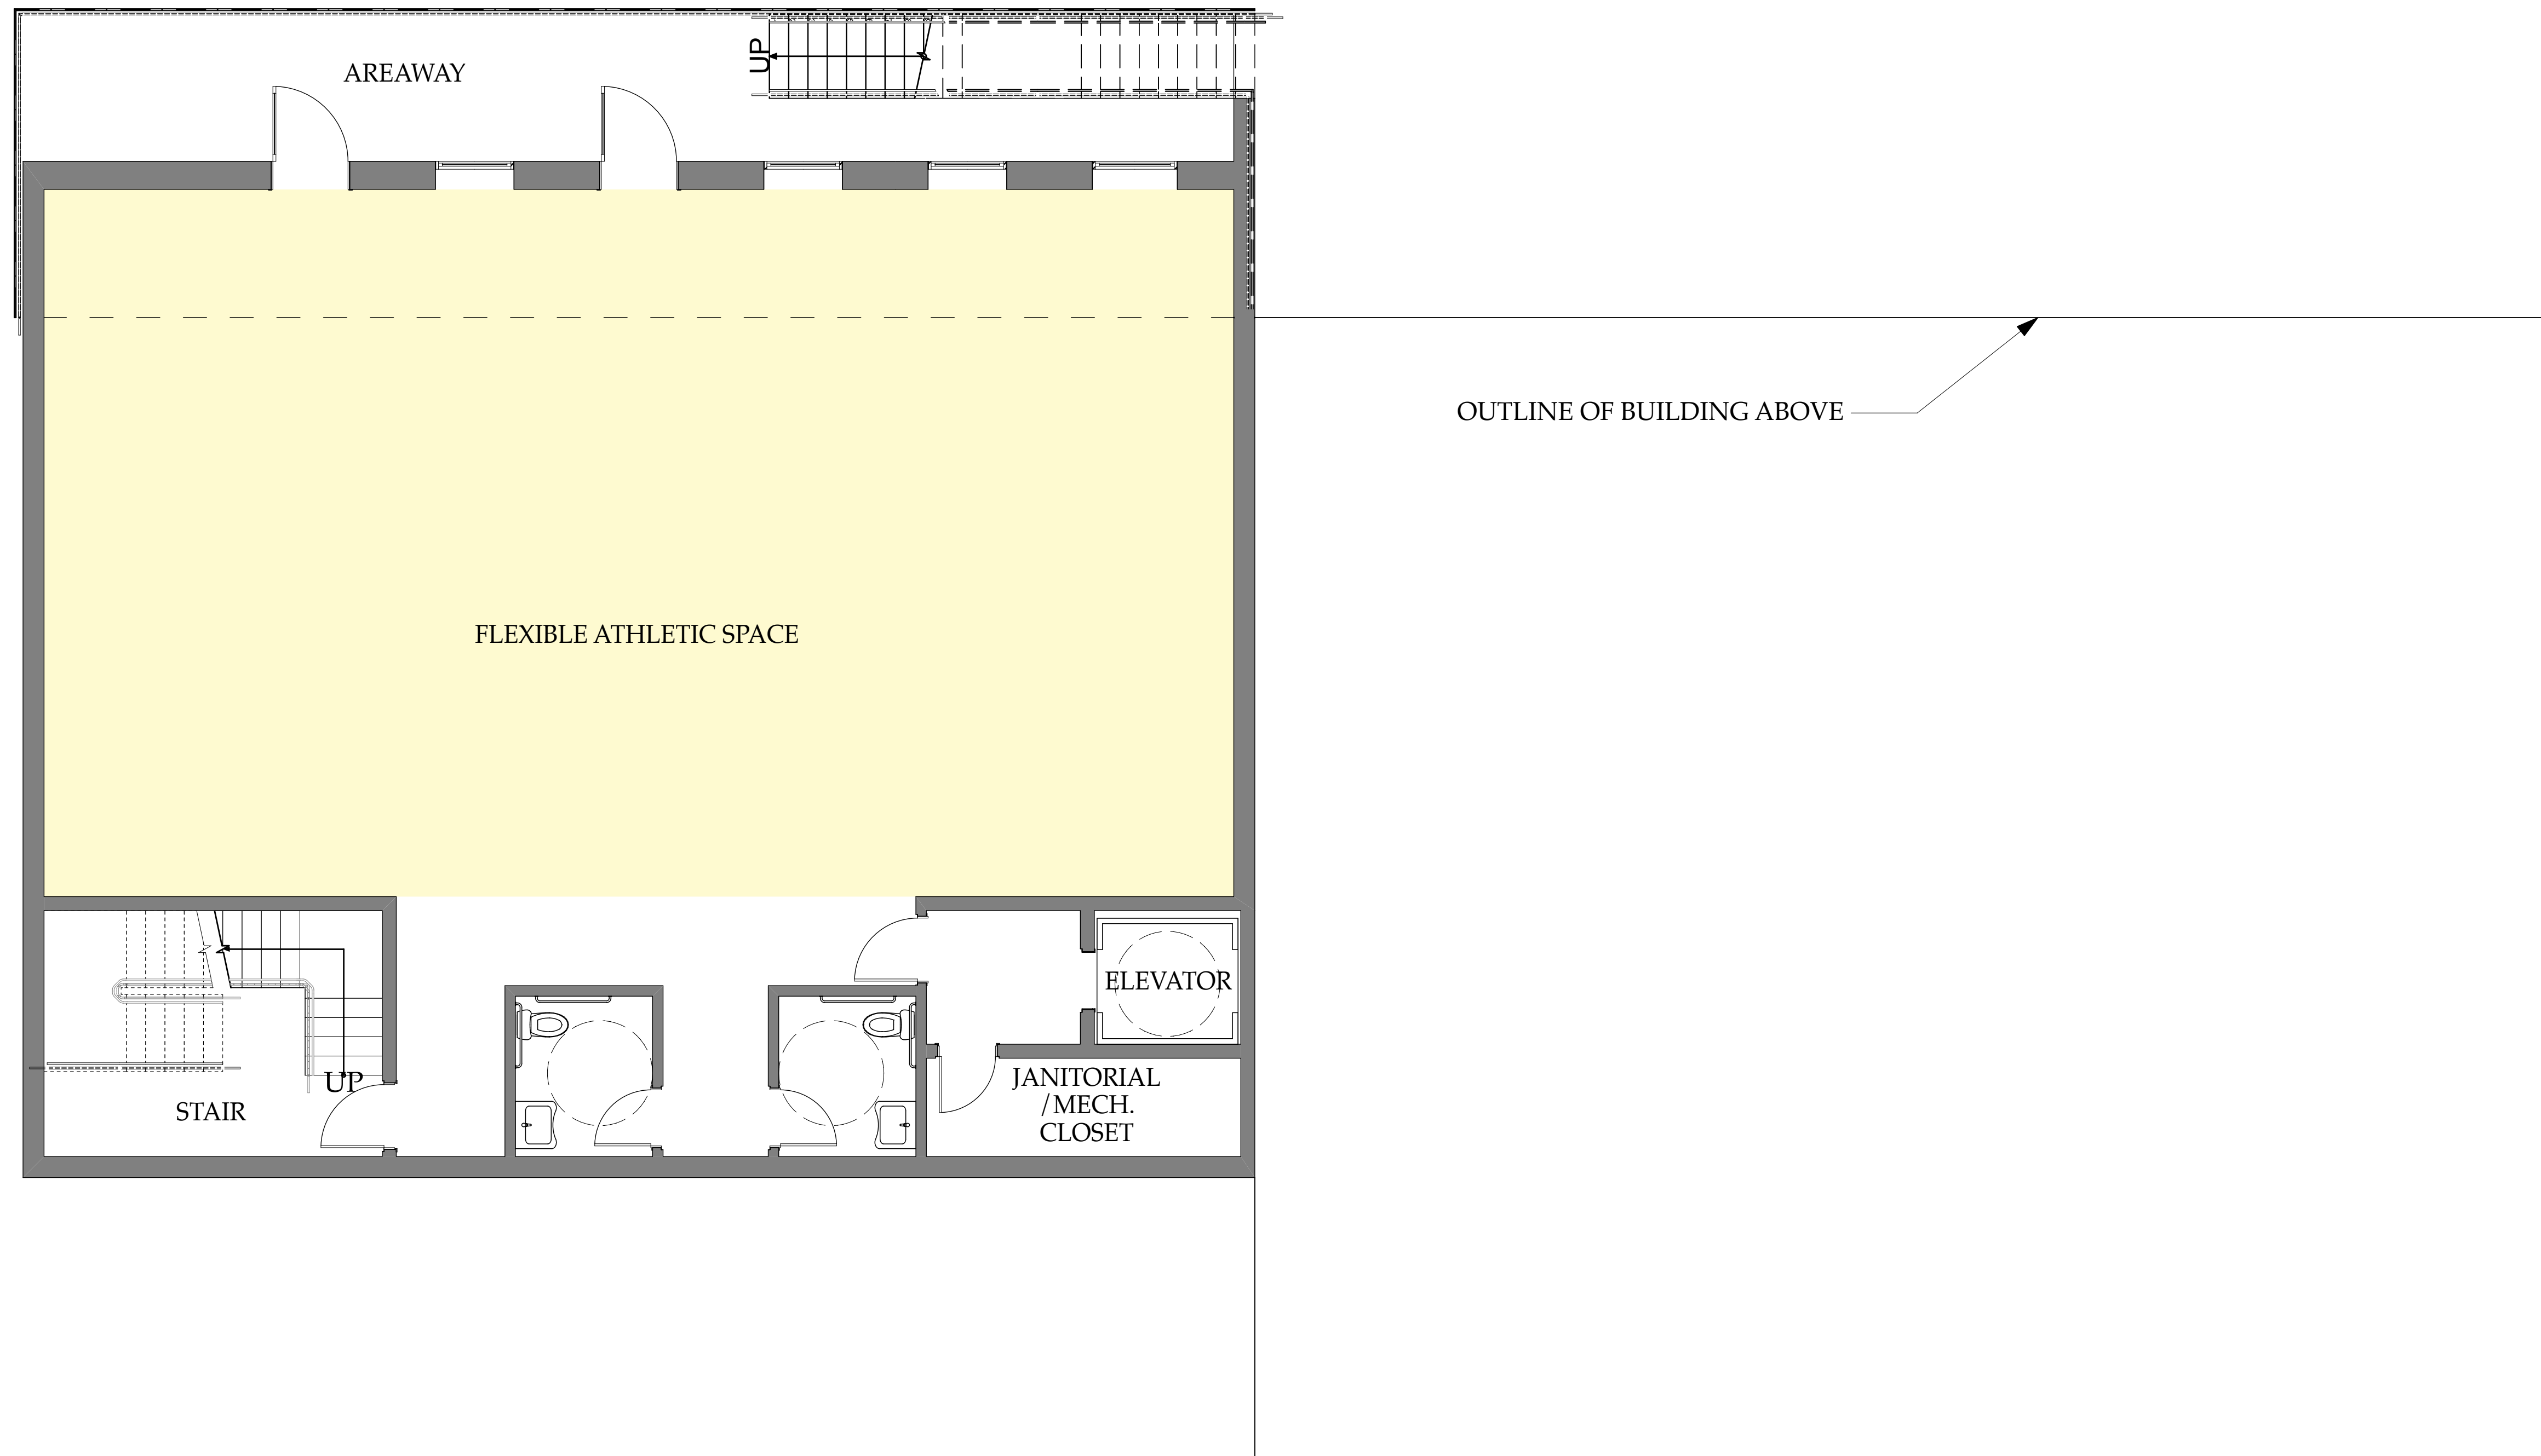


BASEMENT TOTAL
2195sf


ACTIVITY AREA TOTAL:
1903sf

BASEMENT PLAN

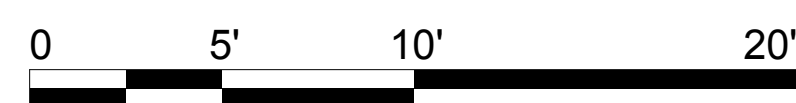


N

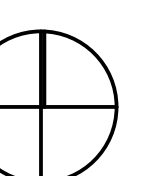


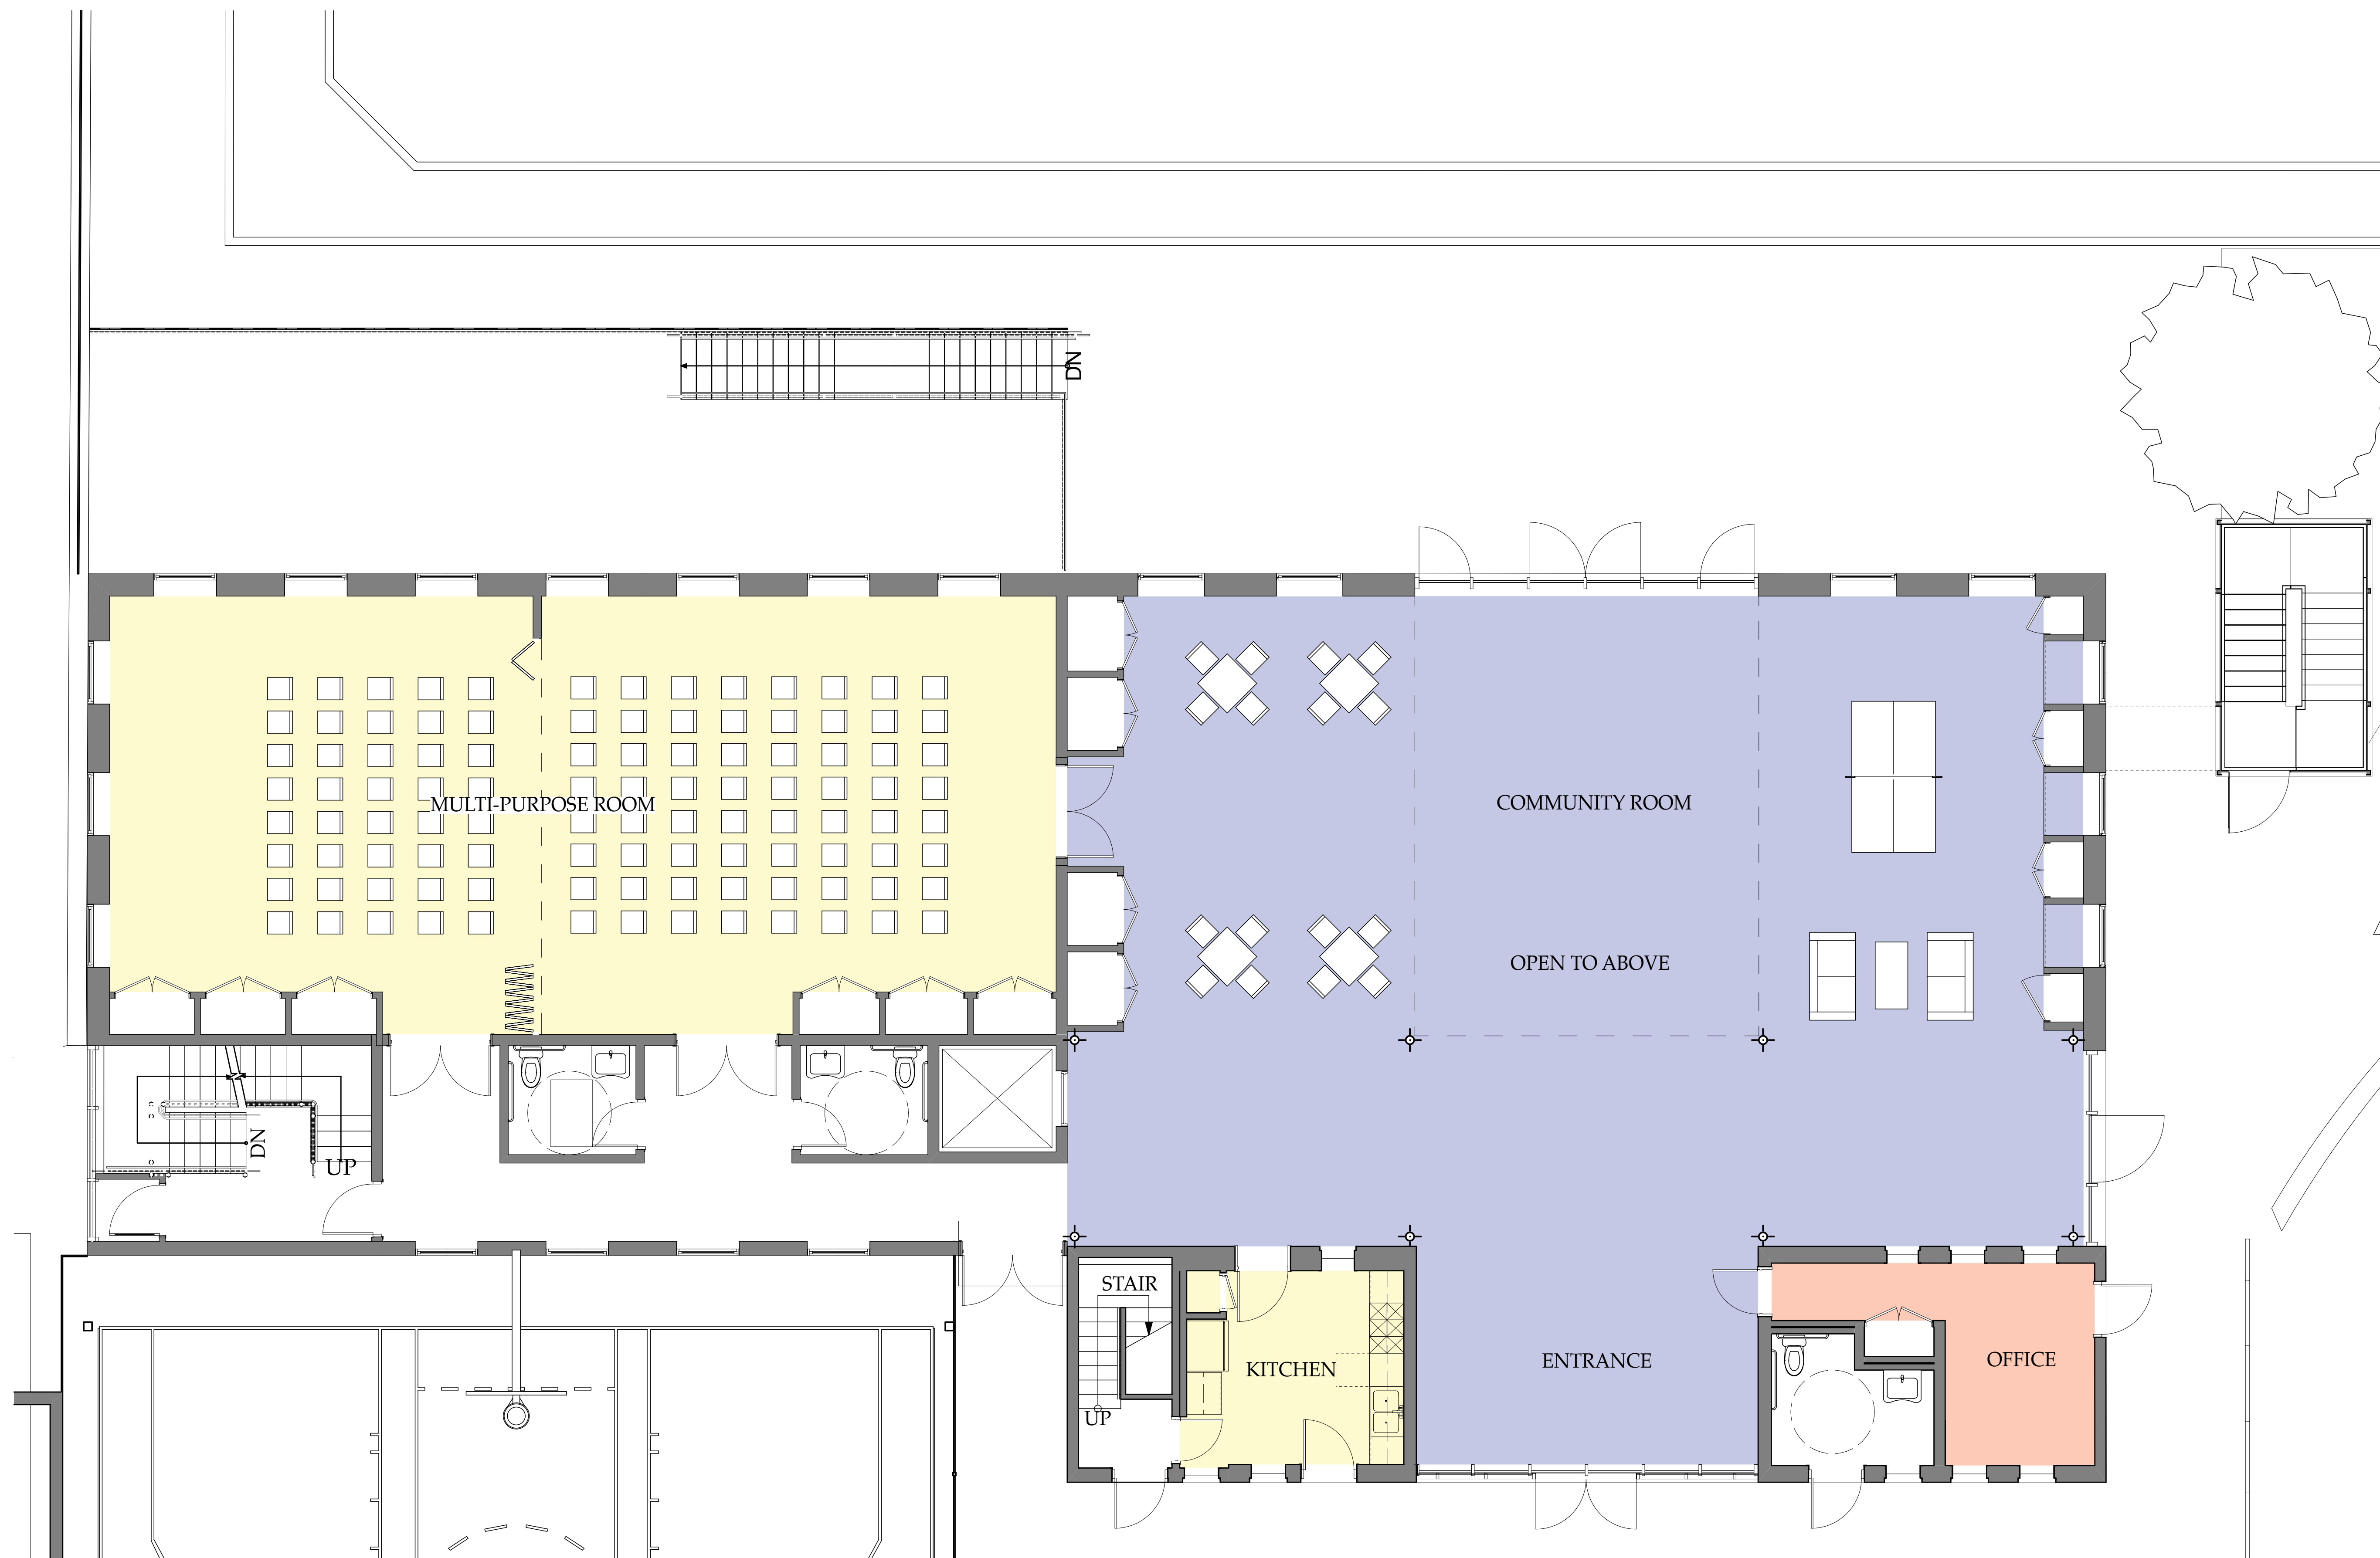

FIRST FLOOR TOTAL 5375 sf
COMMUNITY AREA TOTAL: 2528 sf
ACTIVITY AREA TOTAL: 1556 sf
MULTI PURPOSE 1: 622 sf
MULTI PURPOSE 2: 767 sf
MULTI PURPOSE COMBINED: 1402 sf
KITCHEN: 154 sf
ADMINISTRATIVE AREA TOAL: 144 sf

FIRST FLOOR PLAN

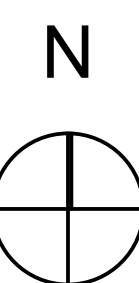

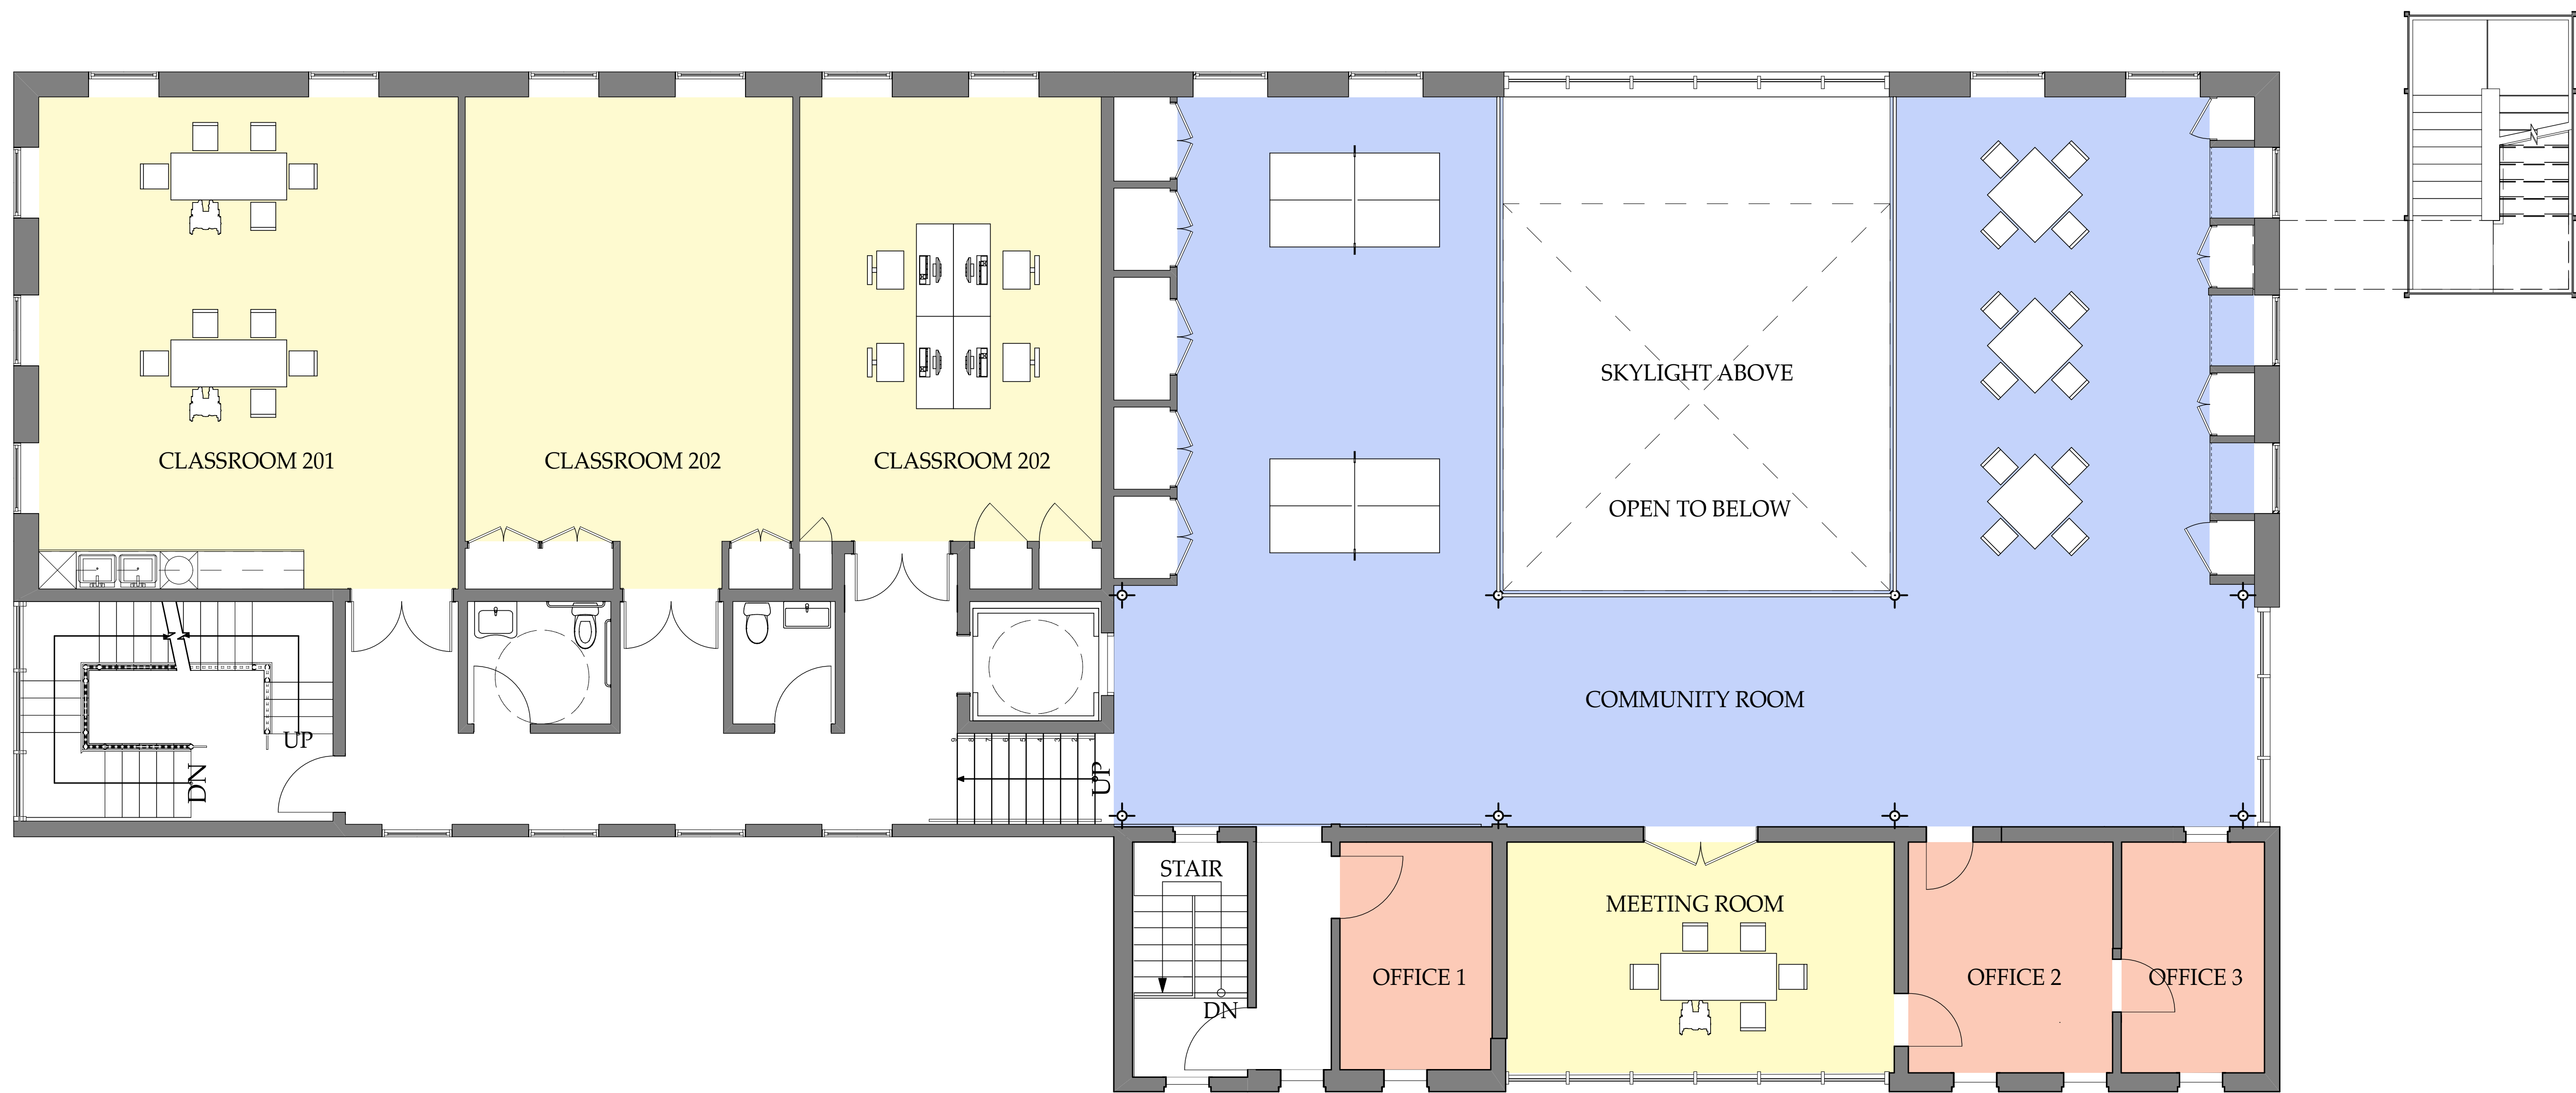

SECOND FLOOR TOTAL
5375 sf

COMMUNITY AREA TOTAL:
1697 sf



ACTIVITY AREA TOTAL:
1650 sf


CLASSROOM 201:
590 sf
CLASSROOM 202:
427 sf
CLASSROOM 203:
380 sf
MEETING ROOM
253 sf

ADMINISTRATIVE AREA TOAL:
326 sf

OFFICE 1
98 sf
OFFICE 2
134 sf
OFFICE 3
94 sf

SECOND FLOOR PLAN

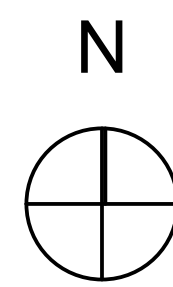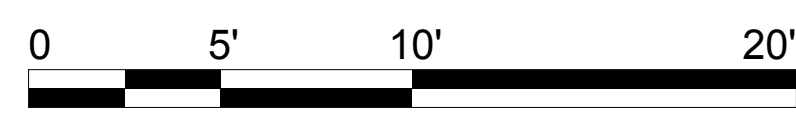

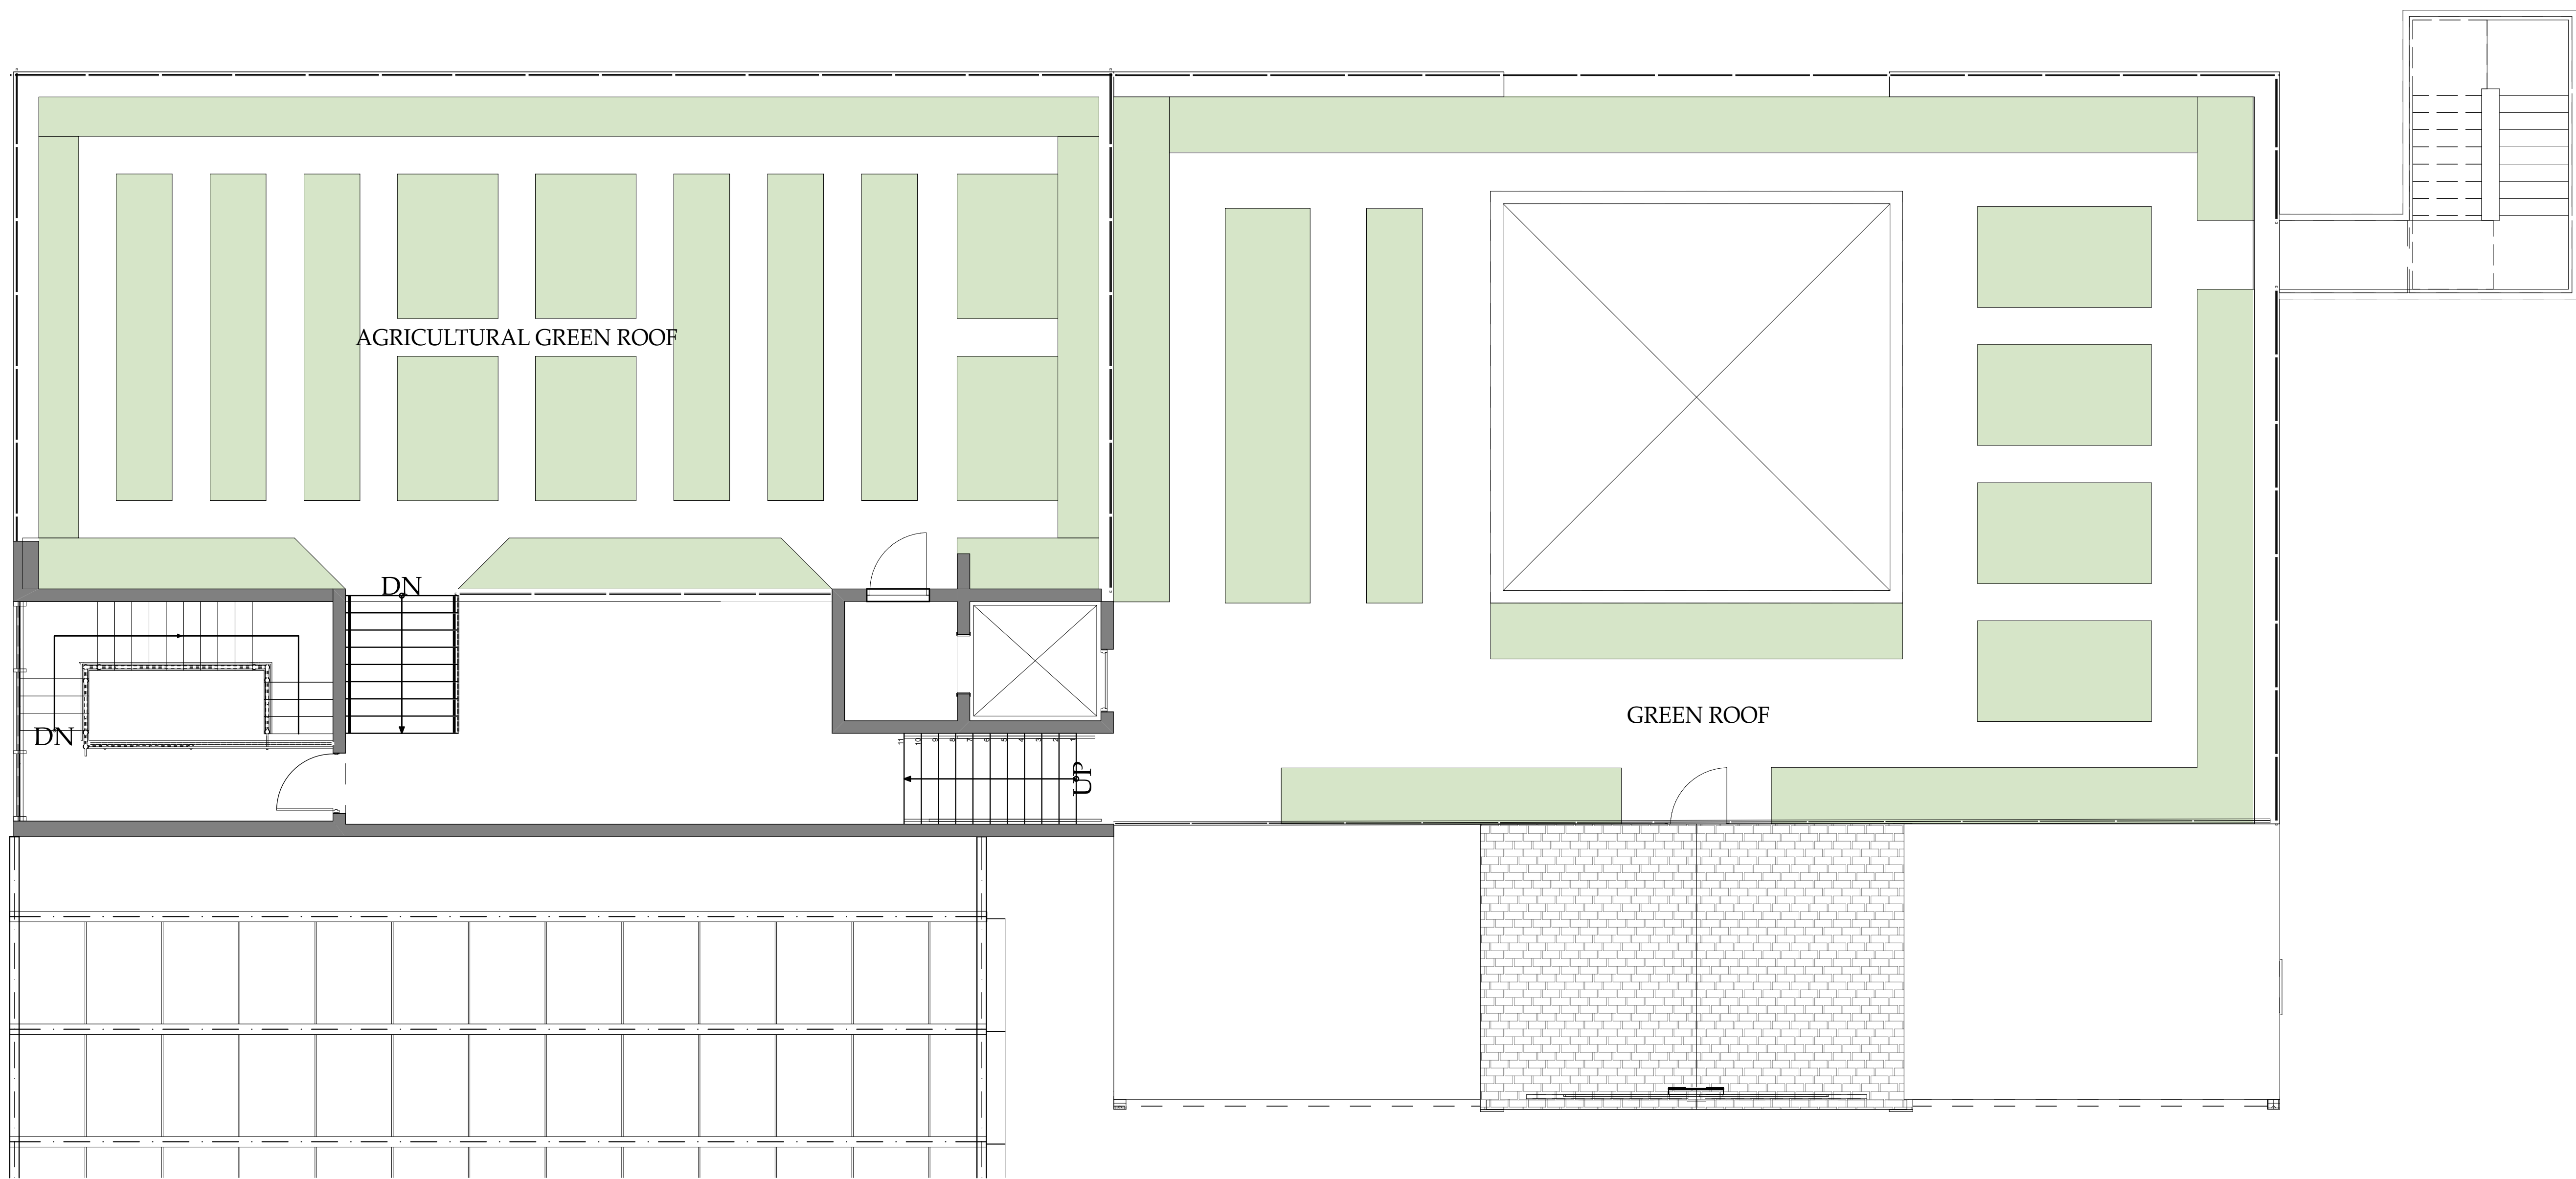

ROOF PLAN

